

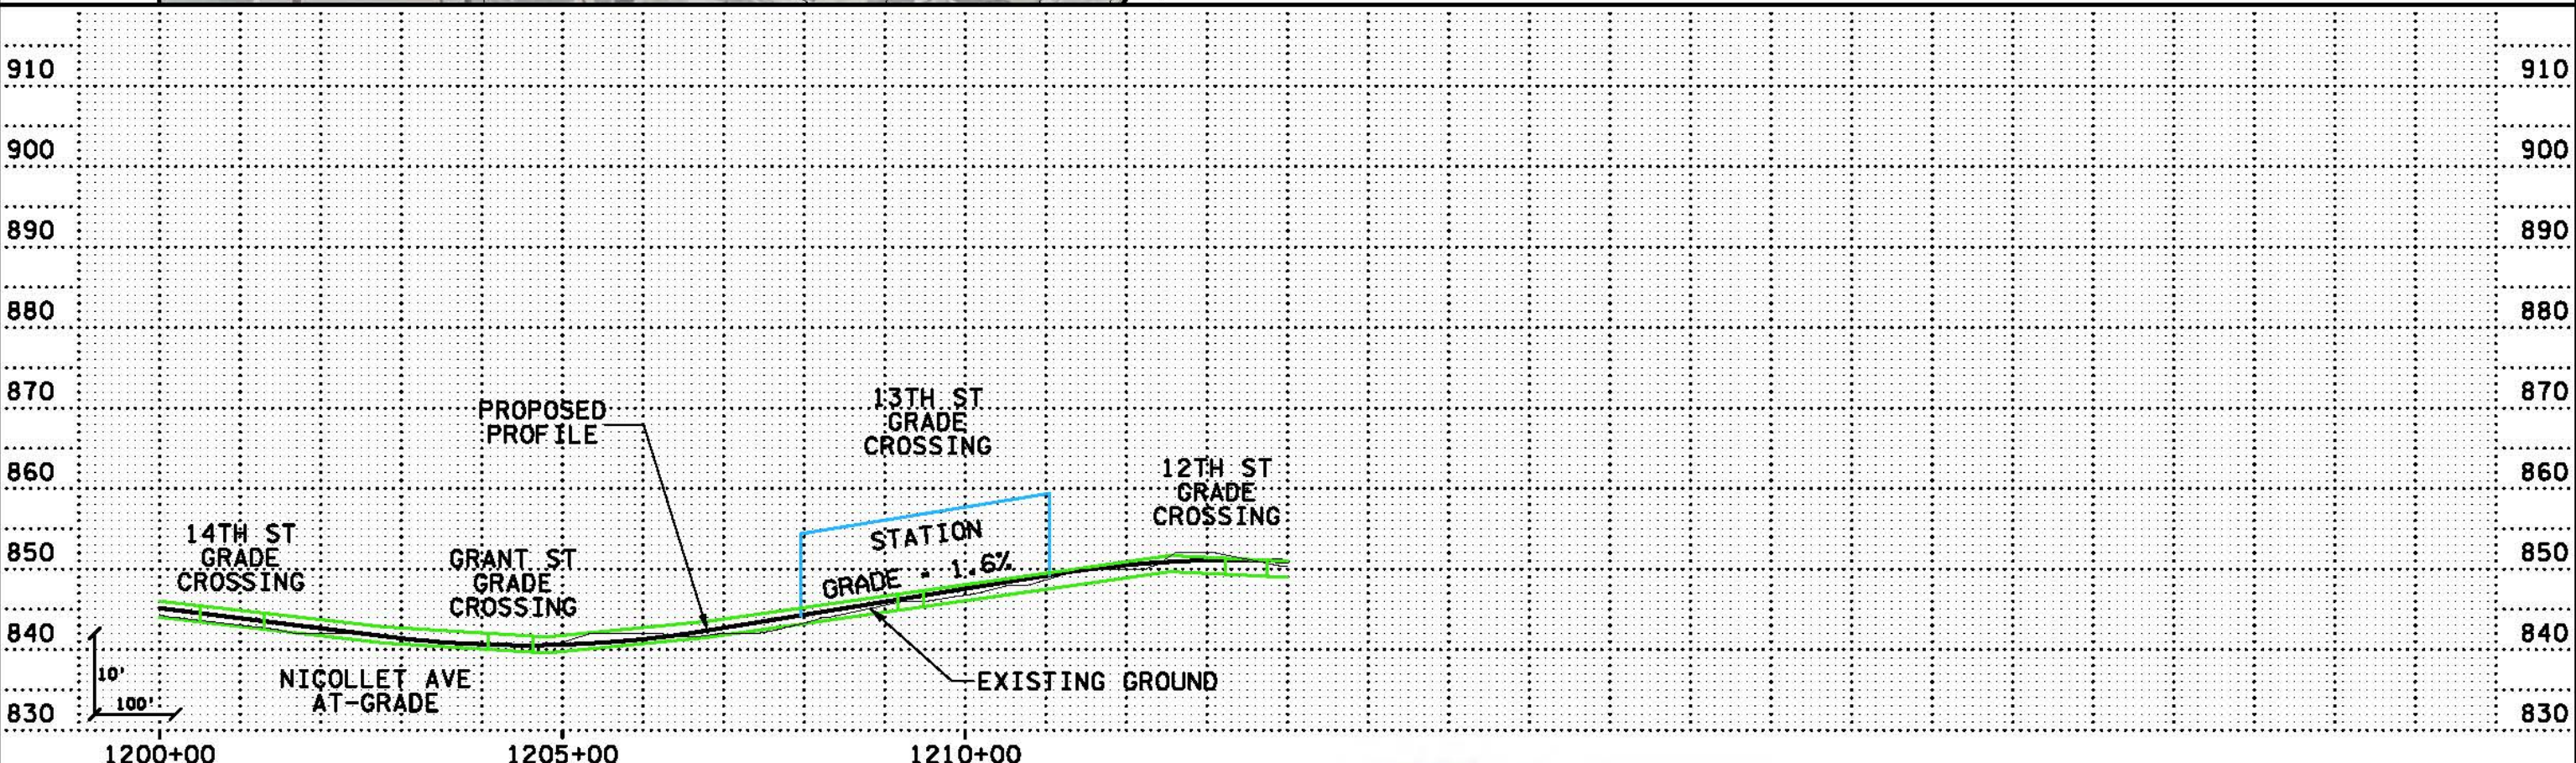


MATCH LINE STA 1200+00 = STA 1125+41
SEE SHEET 8

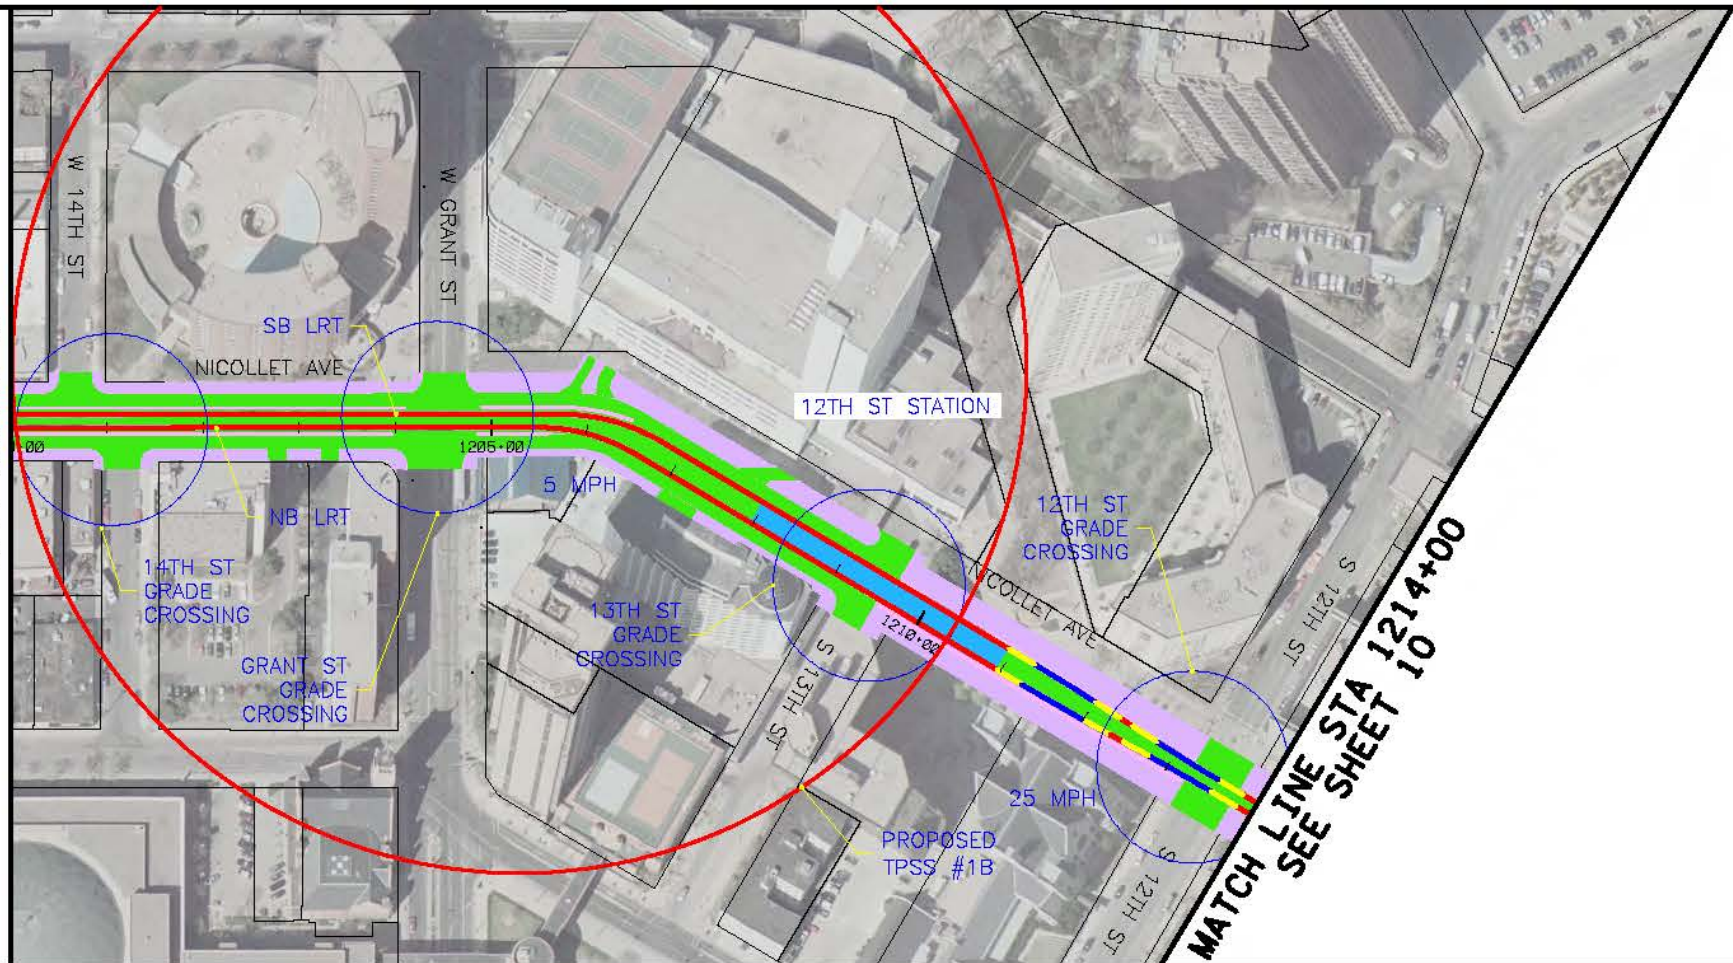

12/11/12 2:50:35 PM
 S:\SWT\HDR_K5_LRT_C-1.dgn
 ... \SWT_HDR_K5_LRT_C-1.dwg

NO	DATE	BY	CHKD	APPR	REVISION

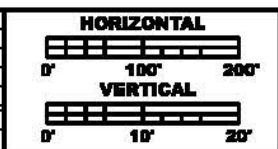

**PRELIMINARY
DRAFT
NOT FOR
CONSTRUCTION**






DRAWN BY	
DESIGNED BY	
CHECKED BY	
COMM. NO.	

SOUTHWEST TRANSITWAY CONCEPTUAL DESIGN		SHEET
LRT ALTERNATIVE SEGMENT C-1		9
PLAN AND PROFILE		OF
STA: 1200+00 - 1214+00		11


MATCH LINE STA 1214+00
SEE SHEET 9

MATCH LINE STA 1241+00
SEE SHEET 11

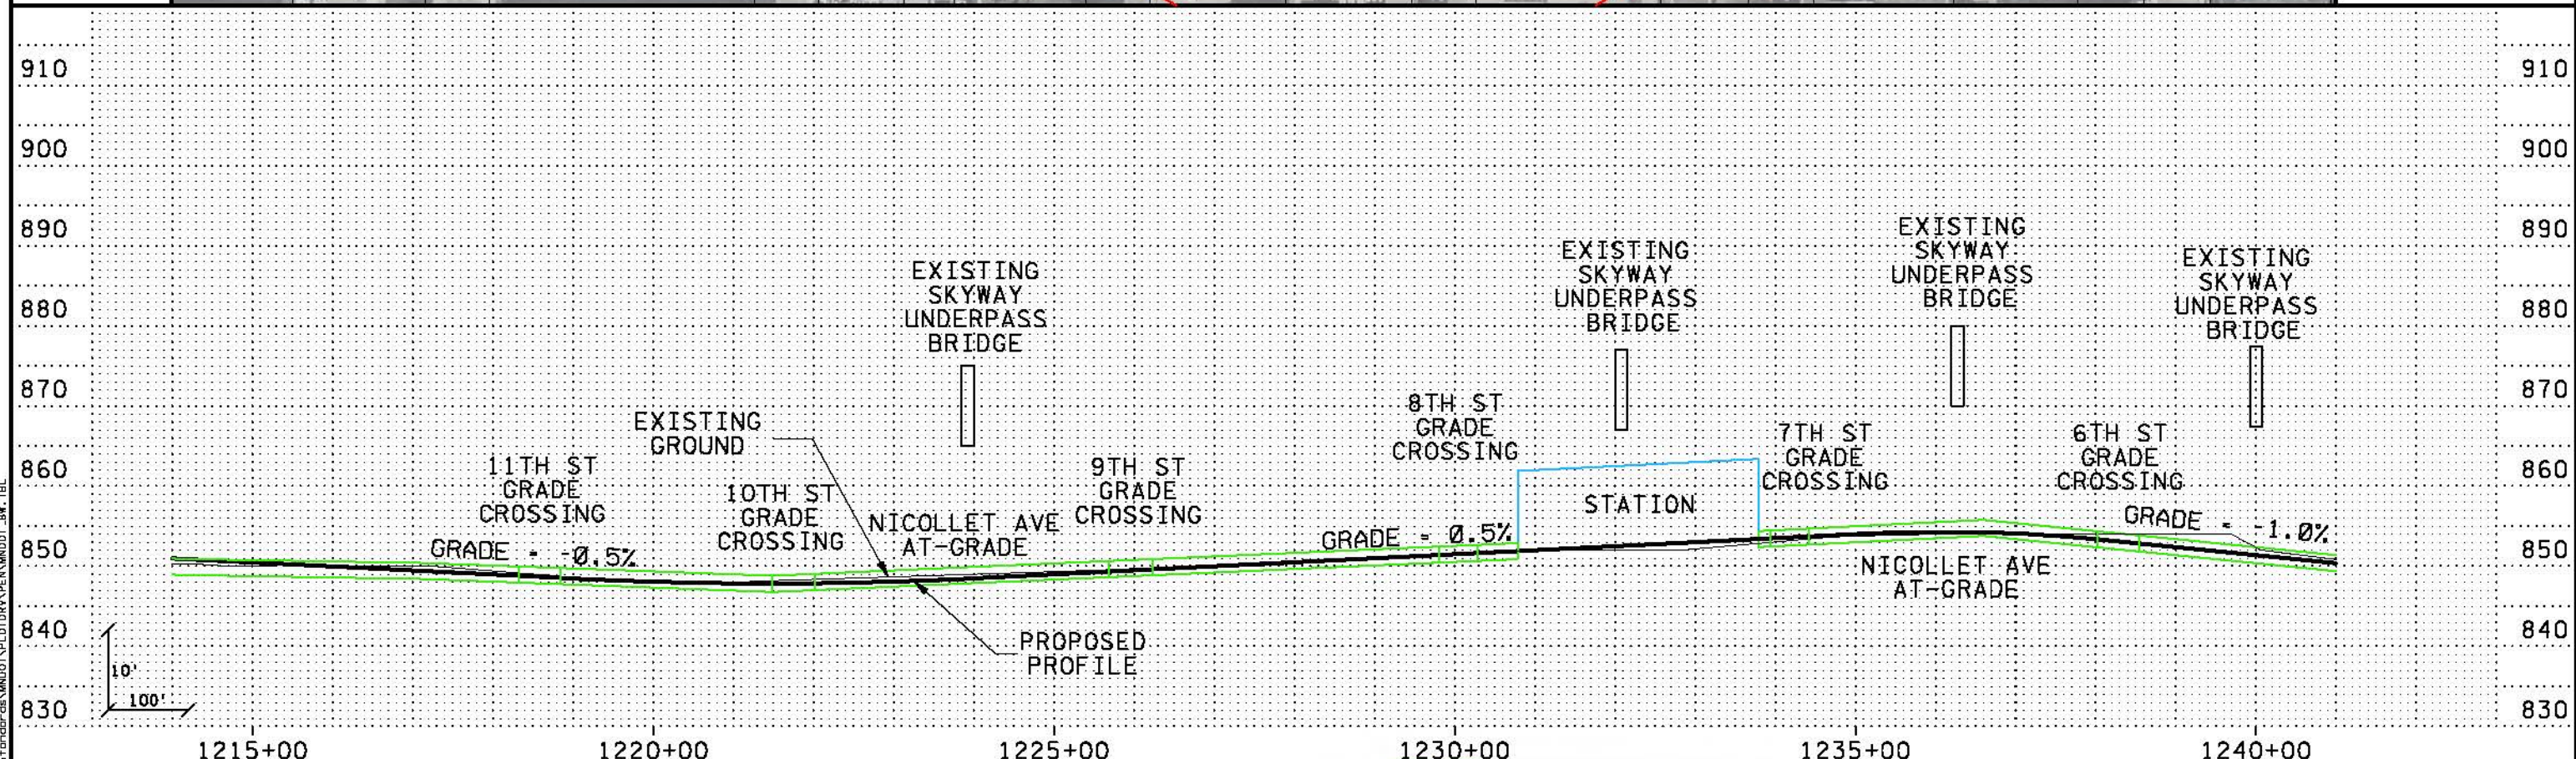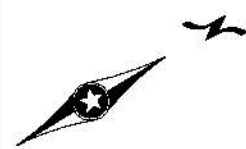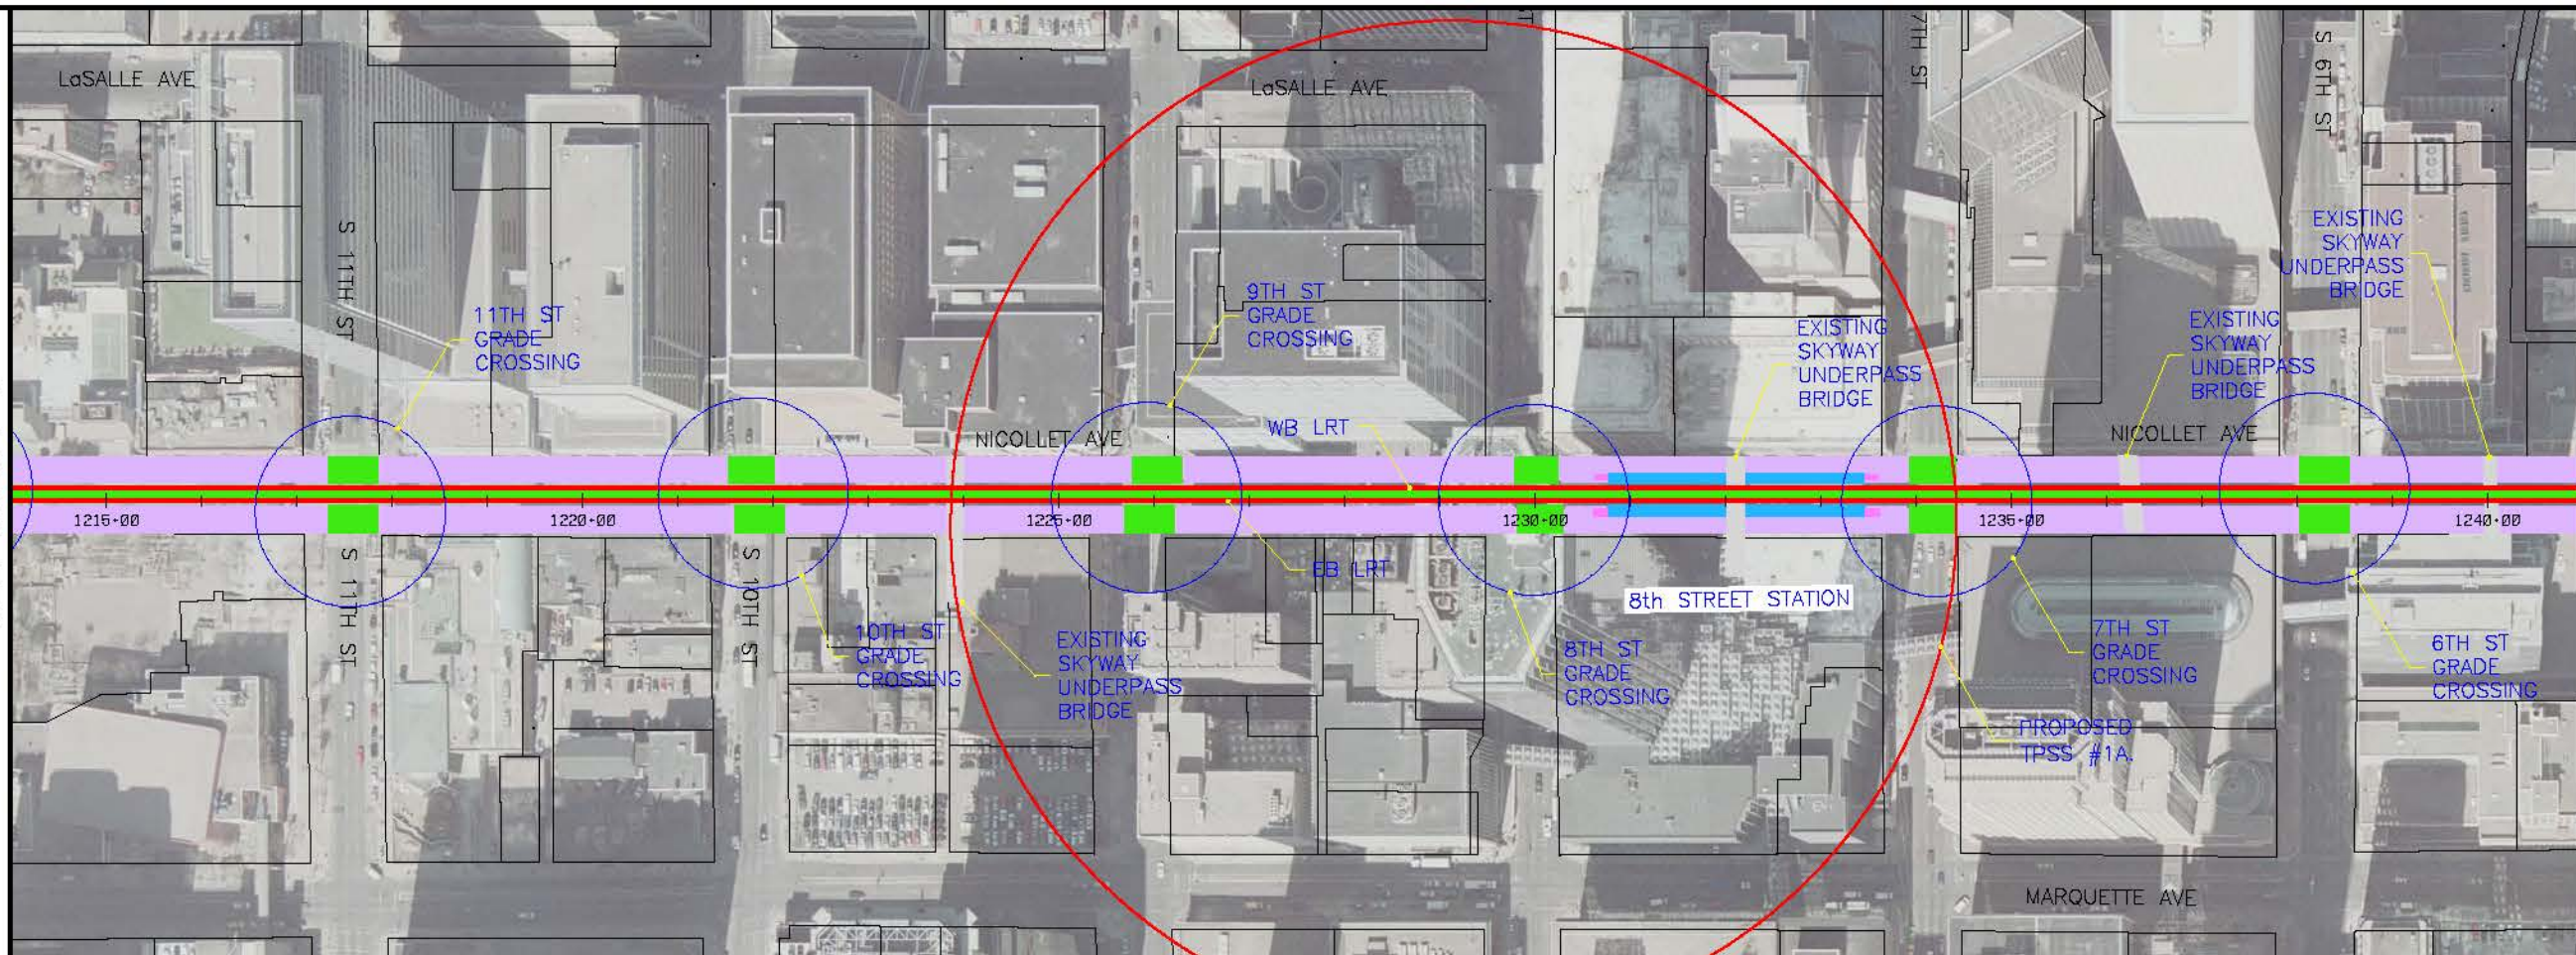

6:15:02 PM
 5/17/2010
 C:\projects\SWT\HDR_K5_LRT_C-1_gh110_031010.dgn
 ... \SWT_HDR_K5_LRT_C-1_gh110_031010.dgn

NO	DATE	BY	CHKD	APPR	REVISION

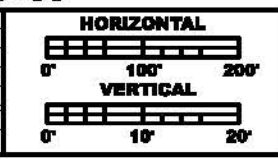

**PRELIMINARY
DRAFT
NOT FOR
CONSTRUCTION**





DRAWN BY
DESIGNED BY
CHECKED BY
COMM. NO.

SOUTHWEST TRANSITWAY CONCEPTUAL DESIGN
LRT ALTERNATIVE SEGMENT C-1
PLAN AND PROFILE
STA: 1214+00 - 1241+00


**SHEET
10
OF
11**

MATCH LINE STA 1241+00
SEE SHEET 10

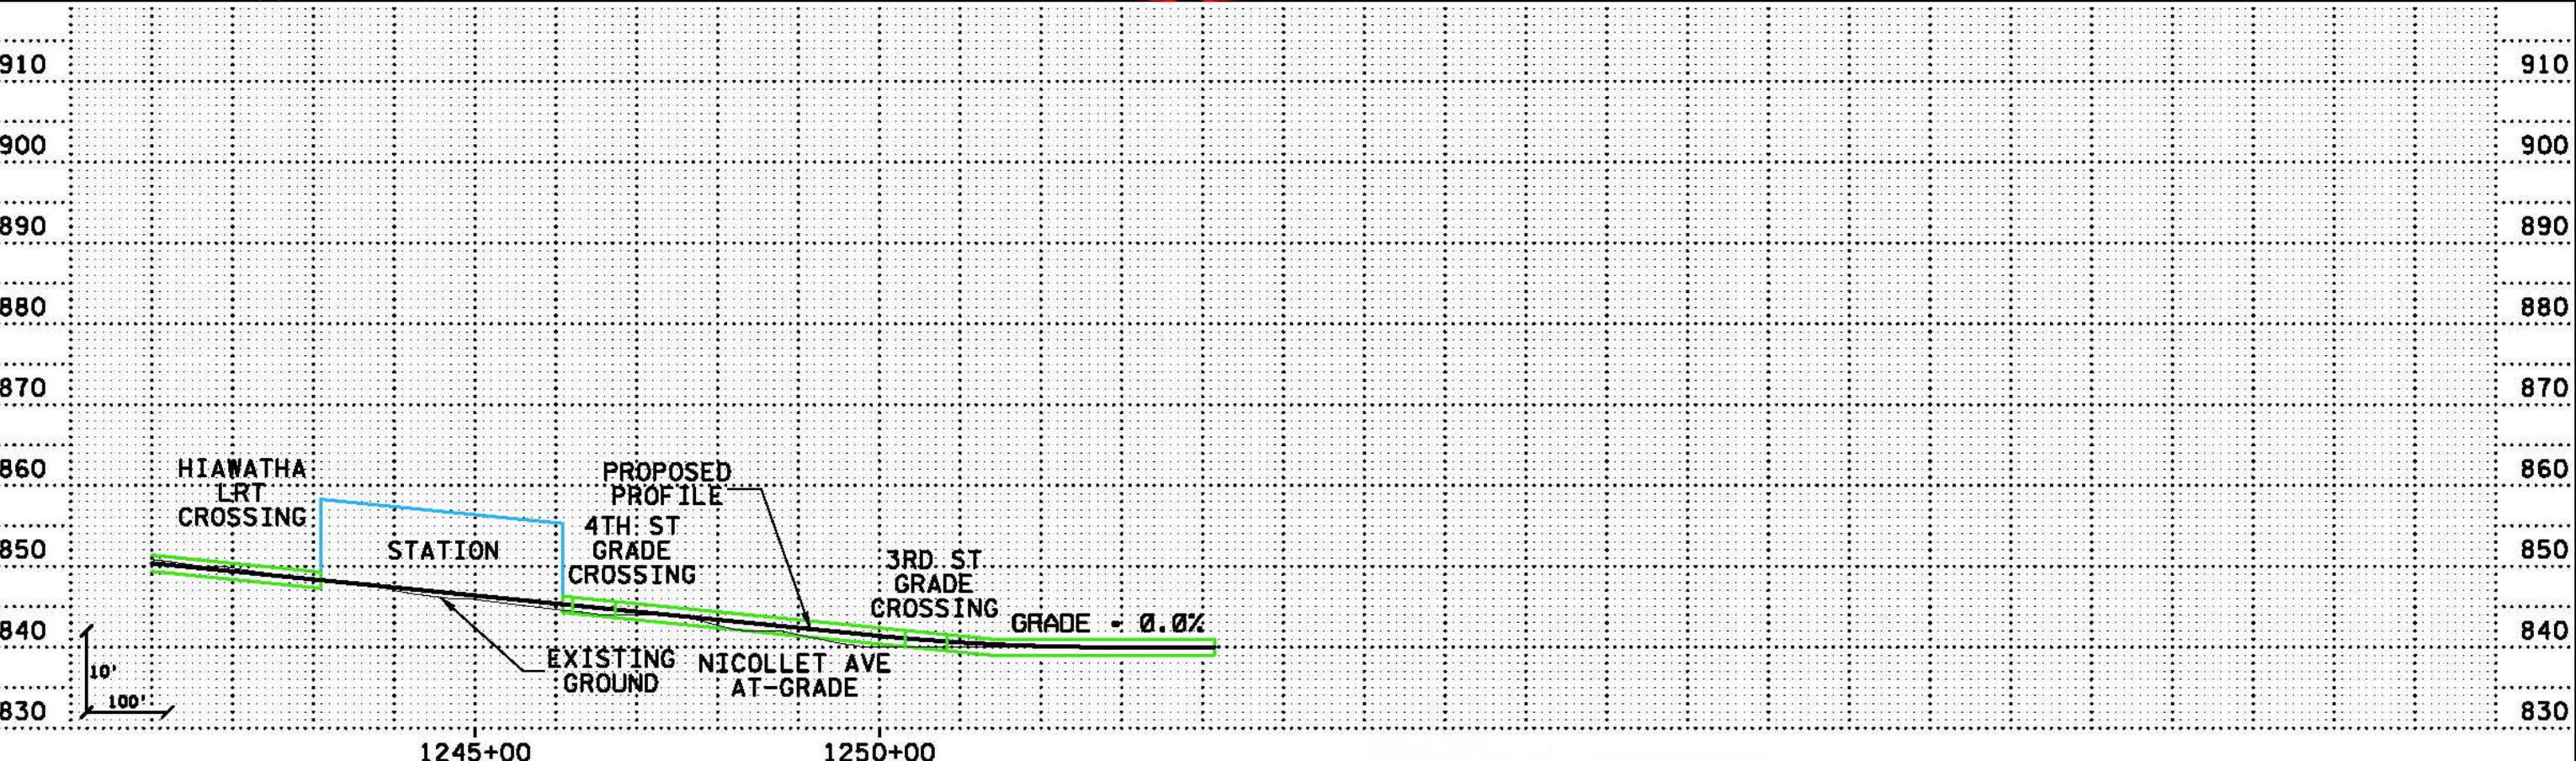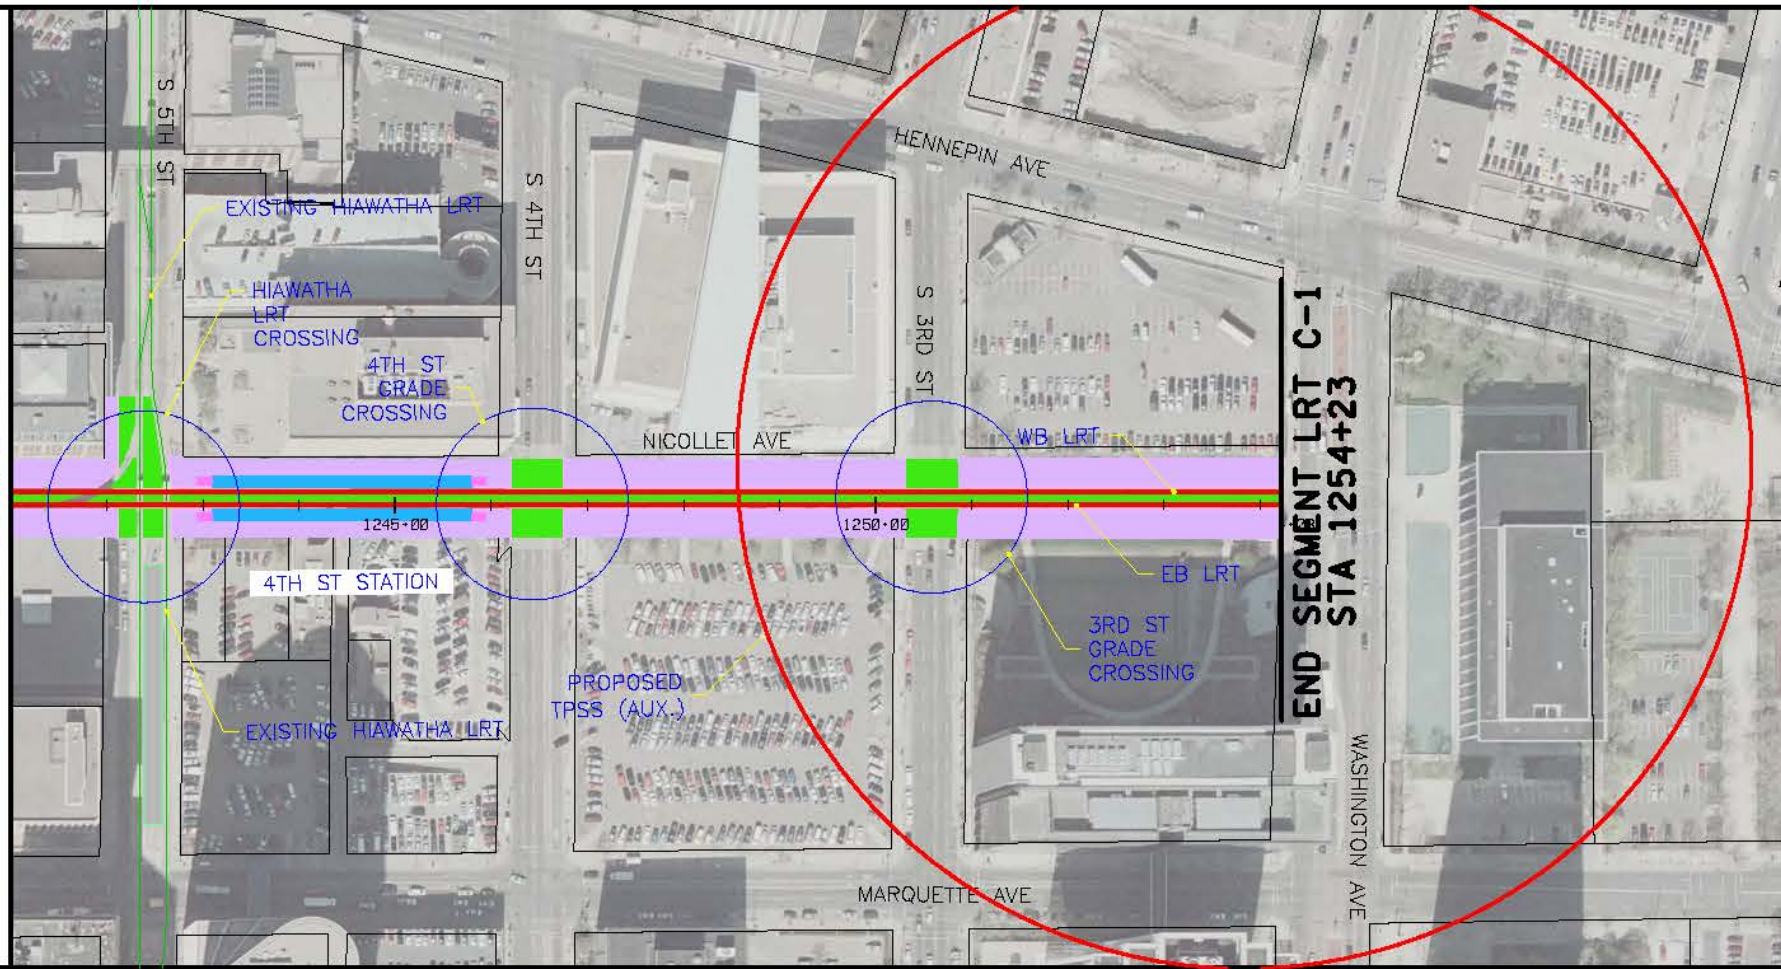

6/19/14 PM
 5/17/2010
 ...\\SWT_HDR_K5_LRT_C-1.sh11_031010.dgn

NO	DATE	BY	CHKD	APPR	REVISION

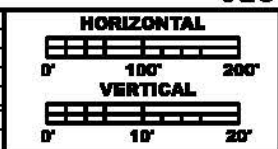

**PRELIMINARY
DRAFT
NOT FOR
CONSTRUCTION**




DRAWN BY	
DESIGNED BY	
CHECKED BY	
COMM. NO.	


SOUTHWEST TRANSITWAY CONCEPTUAL DESIGN		SHEET
LRT ALTERNATIVE SEGMENT C-1		11
PLAN AND PROFILE		OF
STA: 1241+00 - 1254+23		11



BEGIN SEGMENT LRT C-2A
STA 938+00

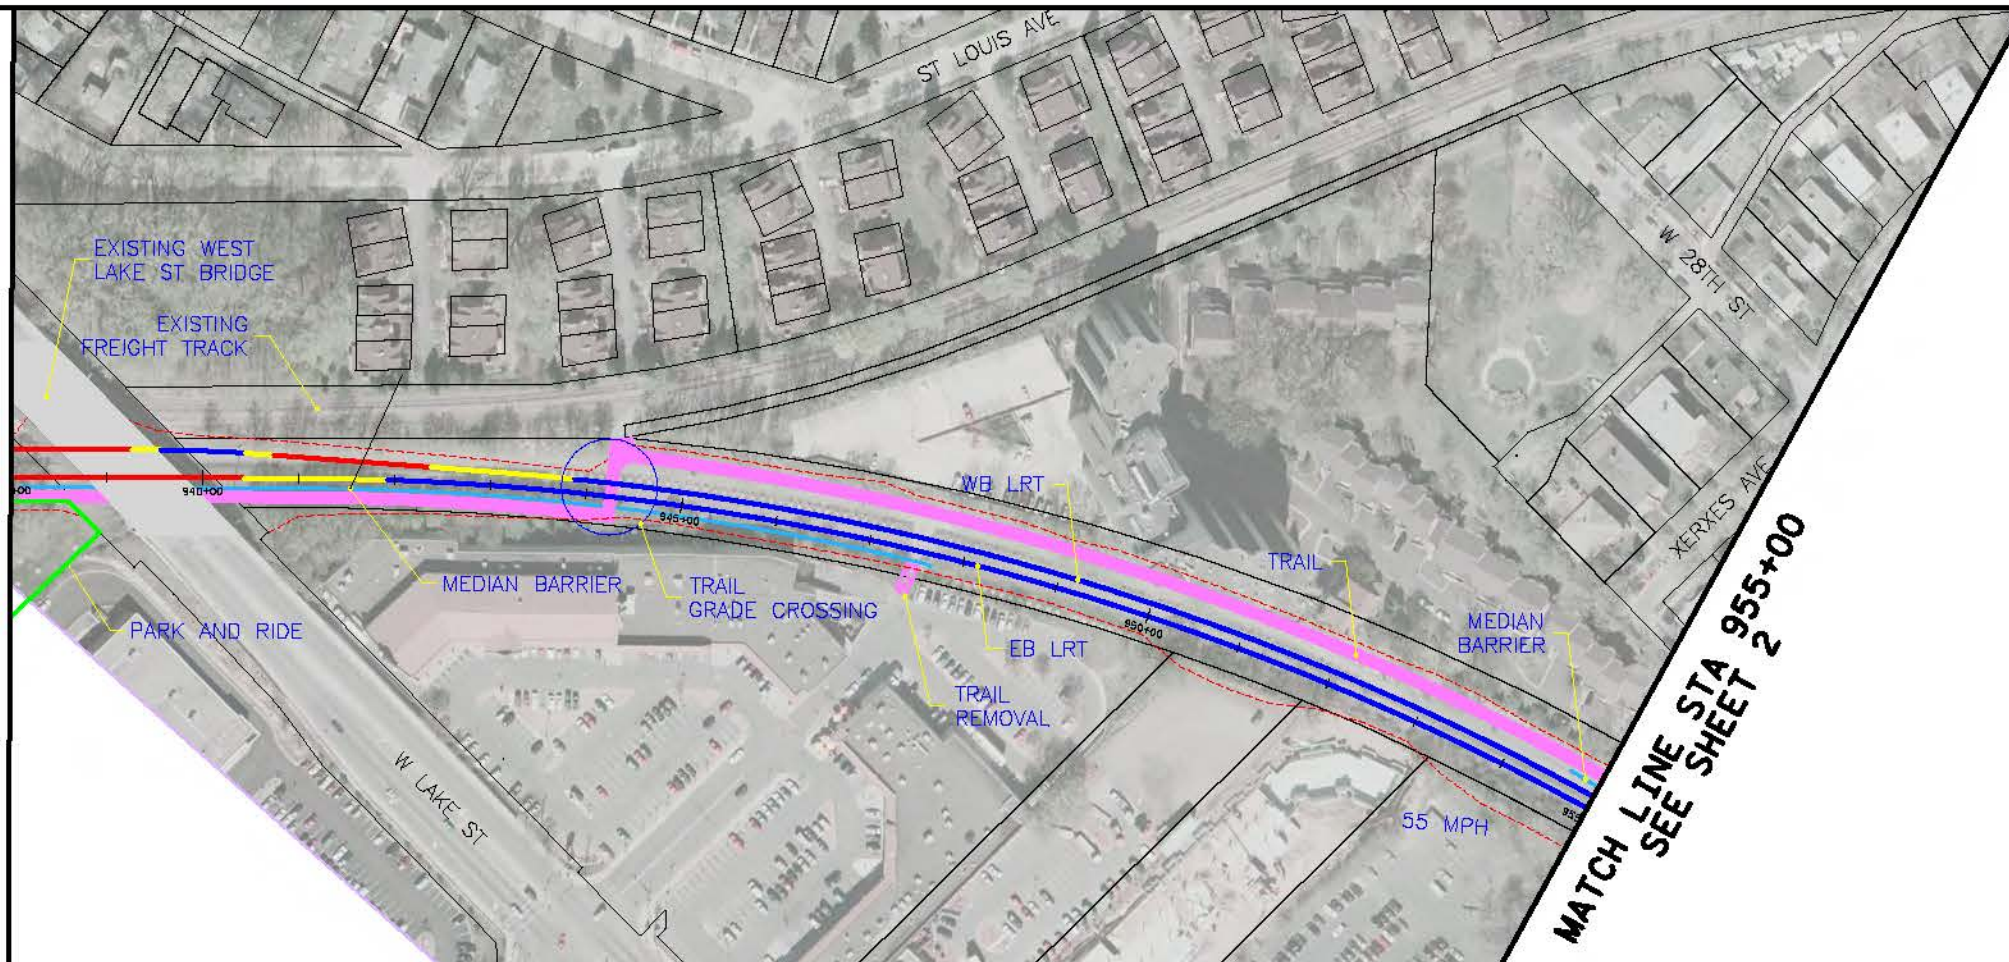


MATCH LINE STA 955+00
SEE SHEET 2

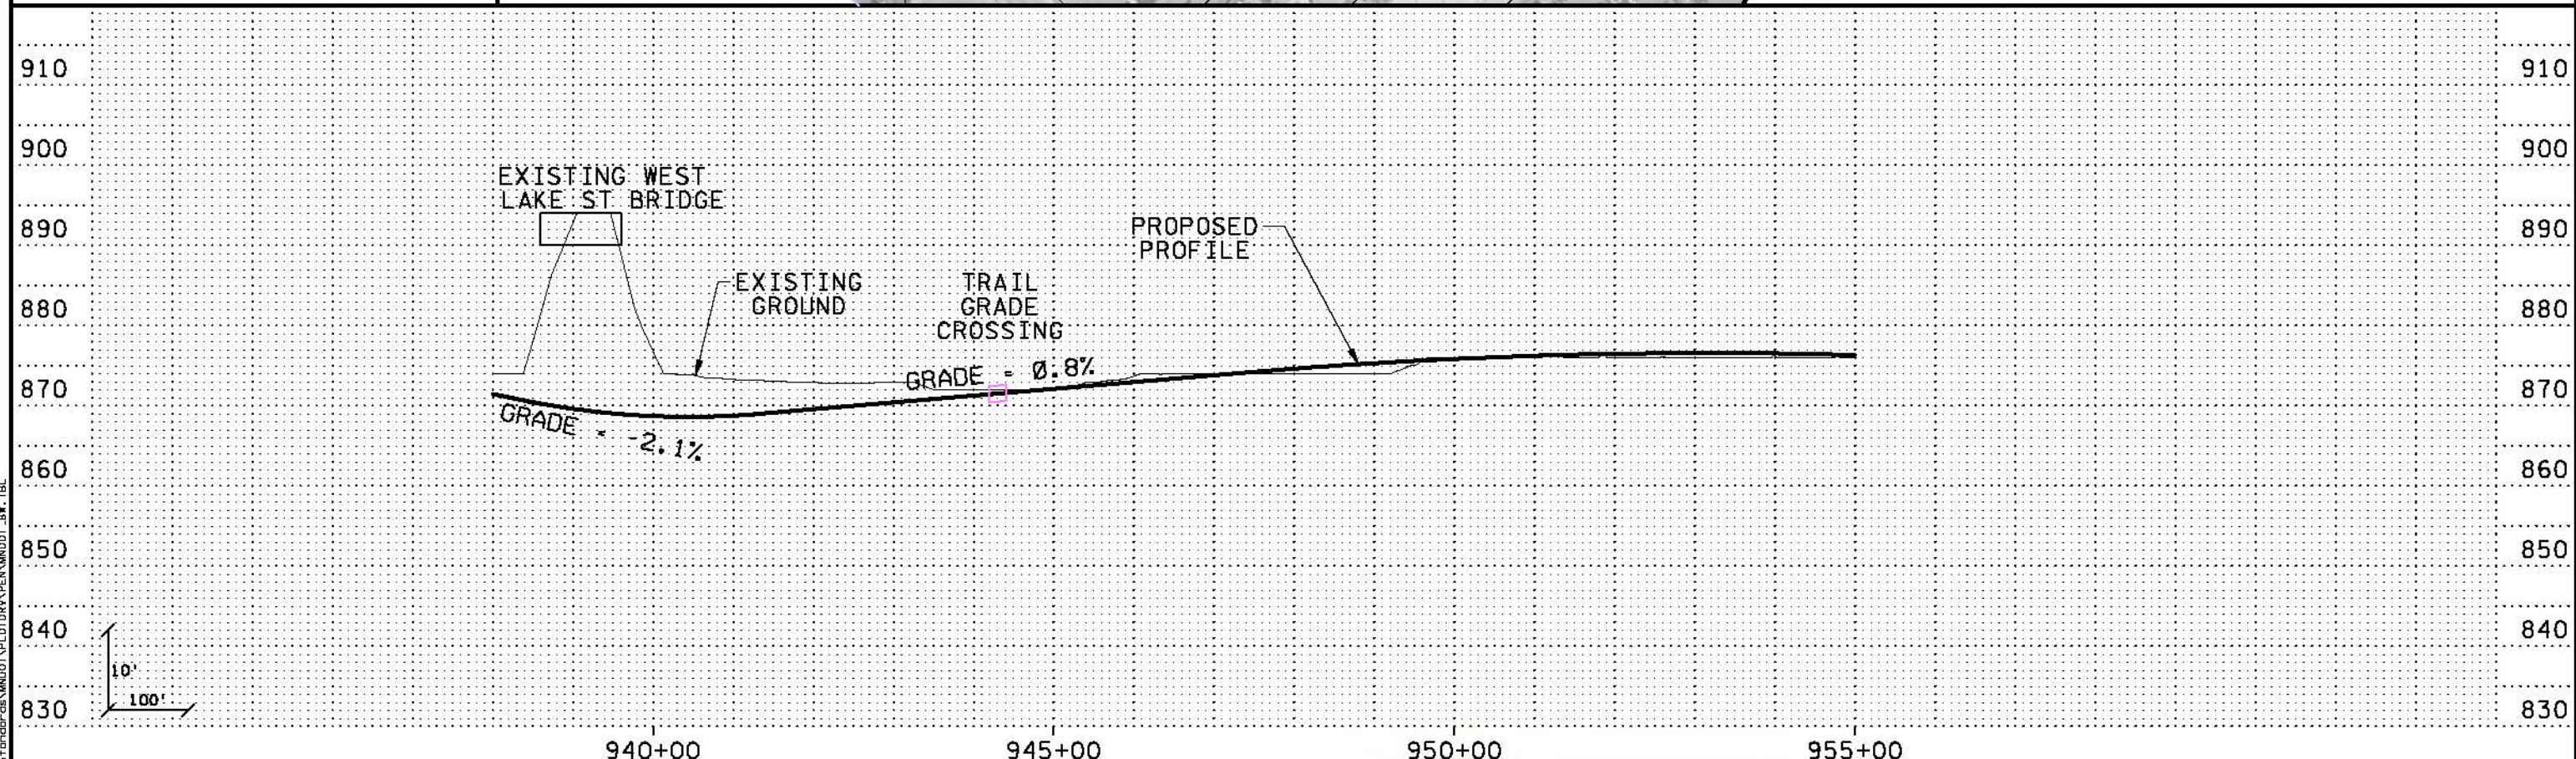

Kschultz
 2:54:55 PM
 5/18/2010
 \\pdk-9r3\projects\1031010\1031010.dgn

NO	DATE	BY	CHKD	APPR	REVISION

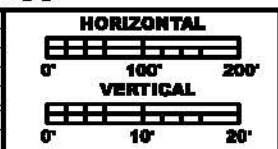


PRELIMINARY
DRAFT
NOT FOR
CONSTRUCTION




DRAWN BY	
DESIGNED BY	
CHECKED BY	
COMM. NO.	

SOUTHWEST TRANSITWAY CONCEPTUAL DESIGN		SHEET
LRT ALTERNATIVE SEGMENT C-2A		1
PLAN AND PROFILE		OF
STA: 938+00 - 955+00		12

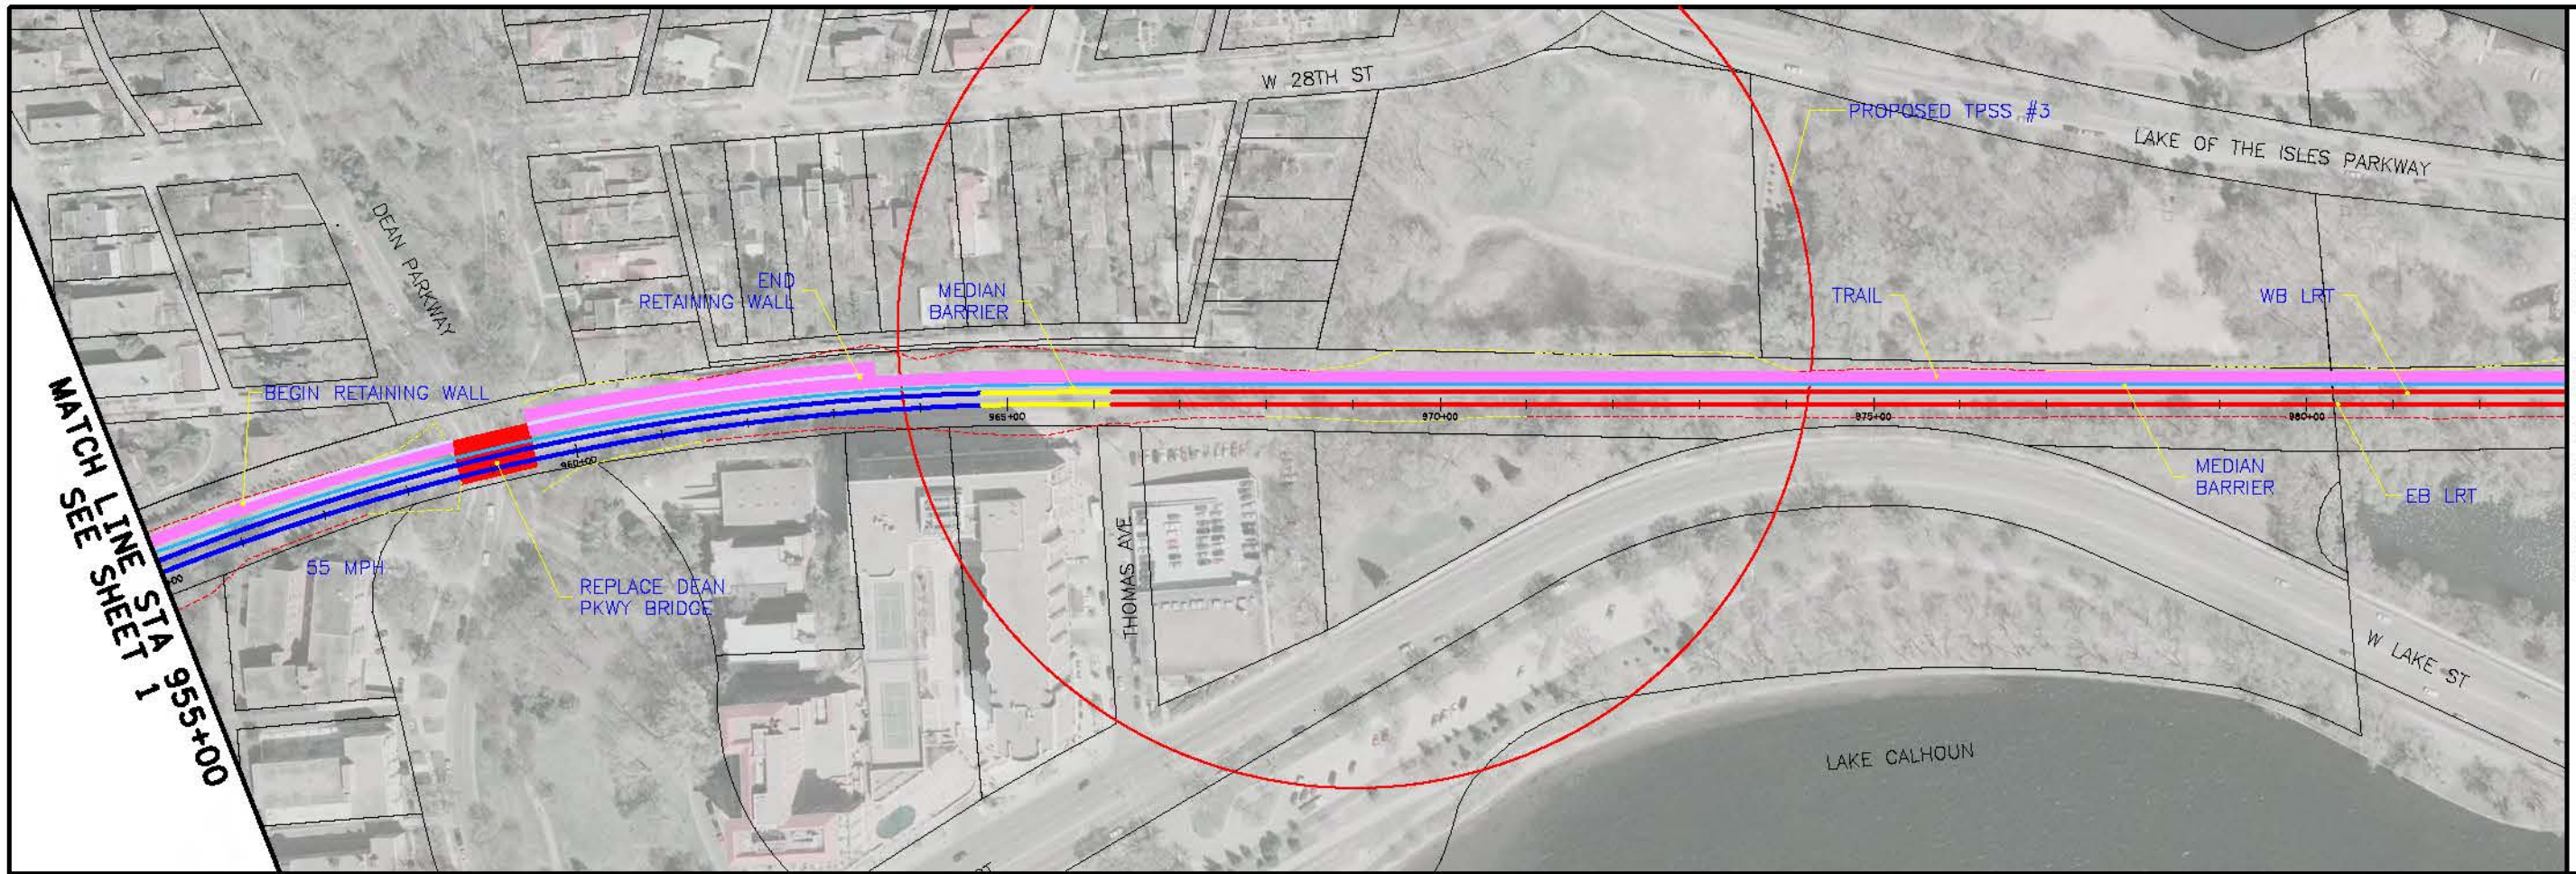


MATCH LINE STA 983+00
SEE SHEET 3

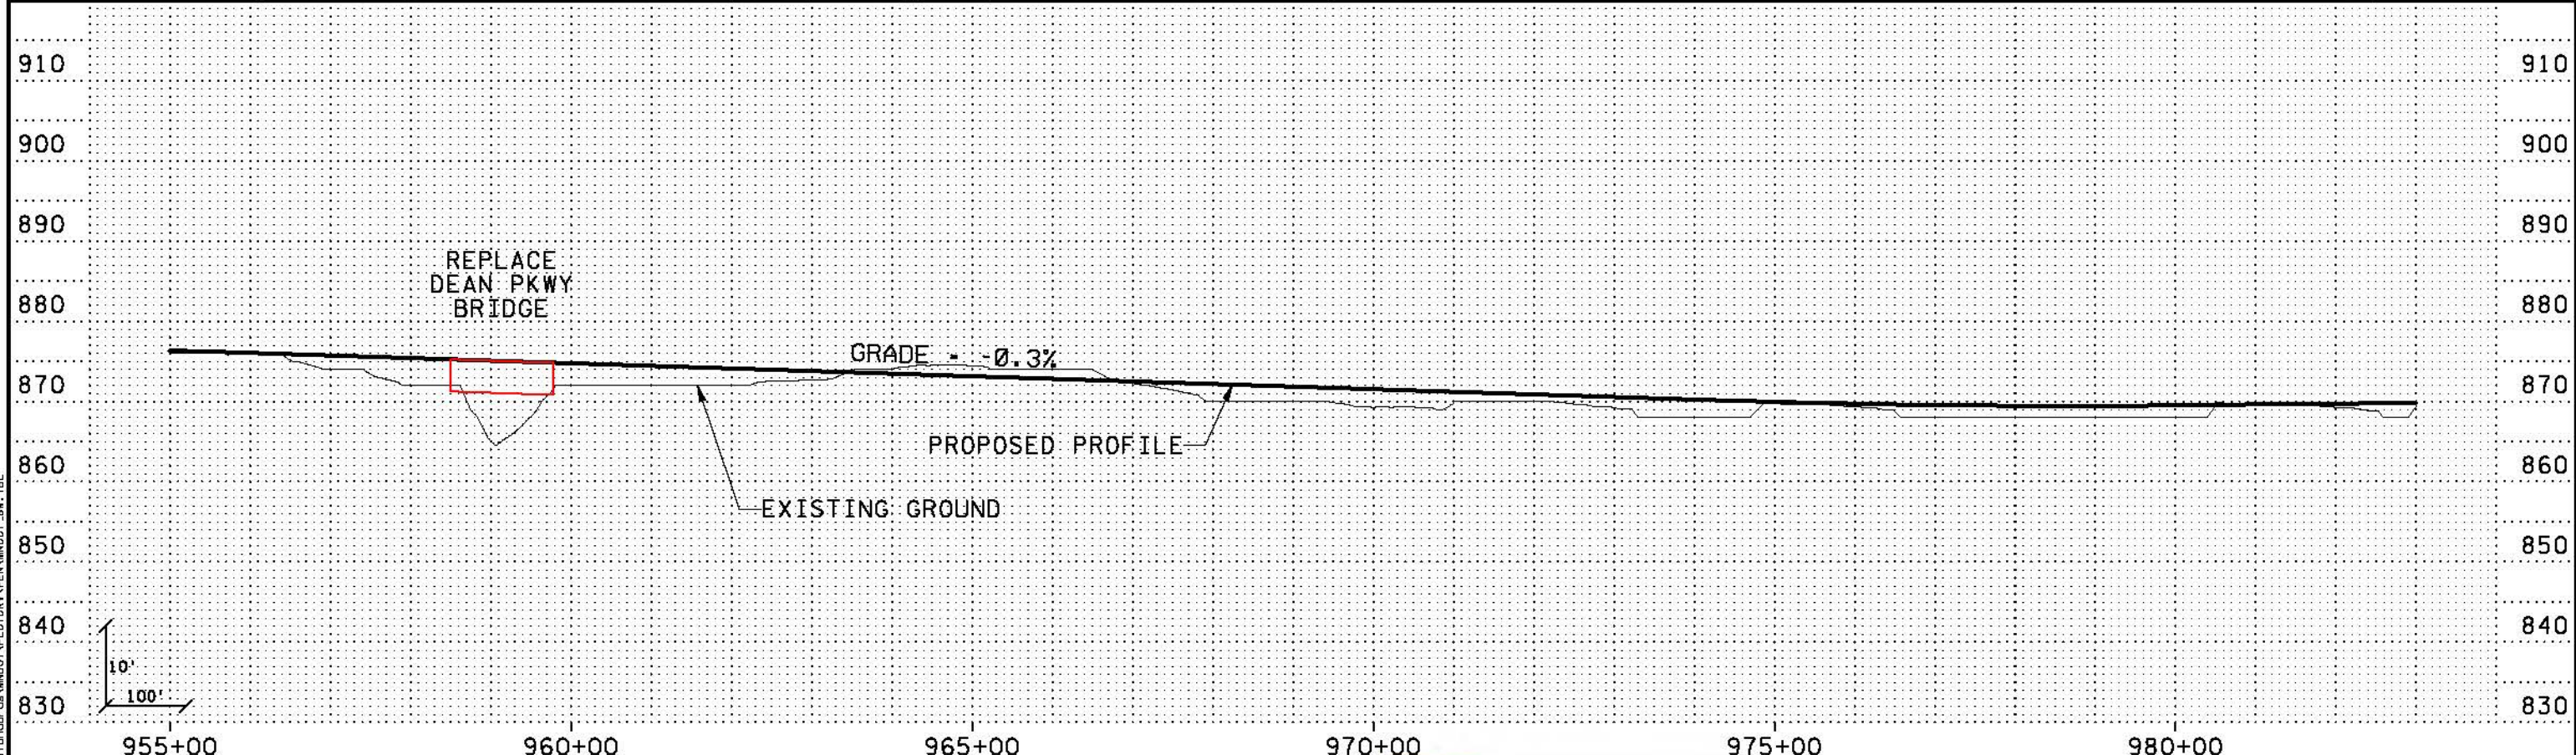

6/25/2010 5:25:35 PM
 C:\projects\SWT\HDR_K5_LRT_C-2A_sh102_031D10.dgn
 ...LSWT_HDR_K5_LRT_C-2A_sh102_031D10.dgn

NO	DATE	BY	CHKD	APPR	REVISION

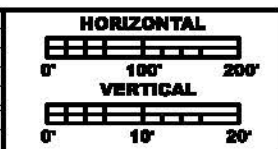

**PRELIMINARY
DRAFT
NOT FOR
CONSTRUCTION**




DRAWN BY	
DESIGNED BY	
CHECKED BY	
COMM. NO.	


SOUTHWEST TRANSITWAY CONCEPTUAL DESIGN
 LRT ALTERNATIVE SEGMENT C-2A
 PLAN AND PROFILE
 STA: 955+00 - 983+00

**SHEET
2
OF
12**

MATCH LINE STA 983+00
SEE SHEET 2

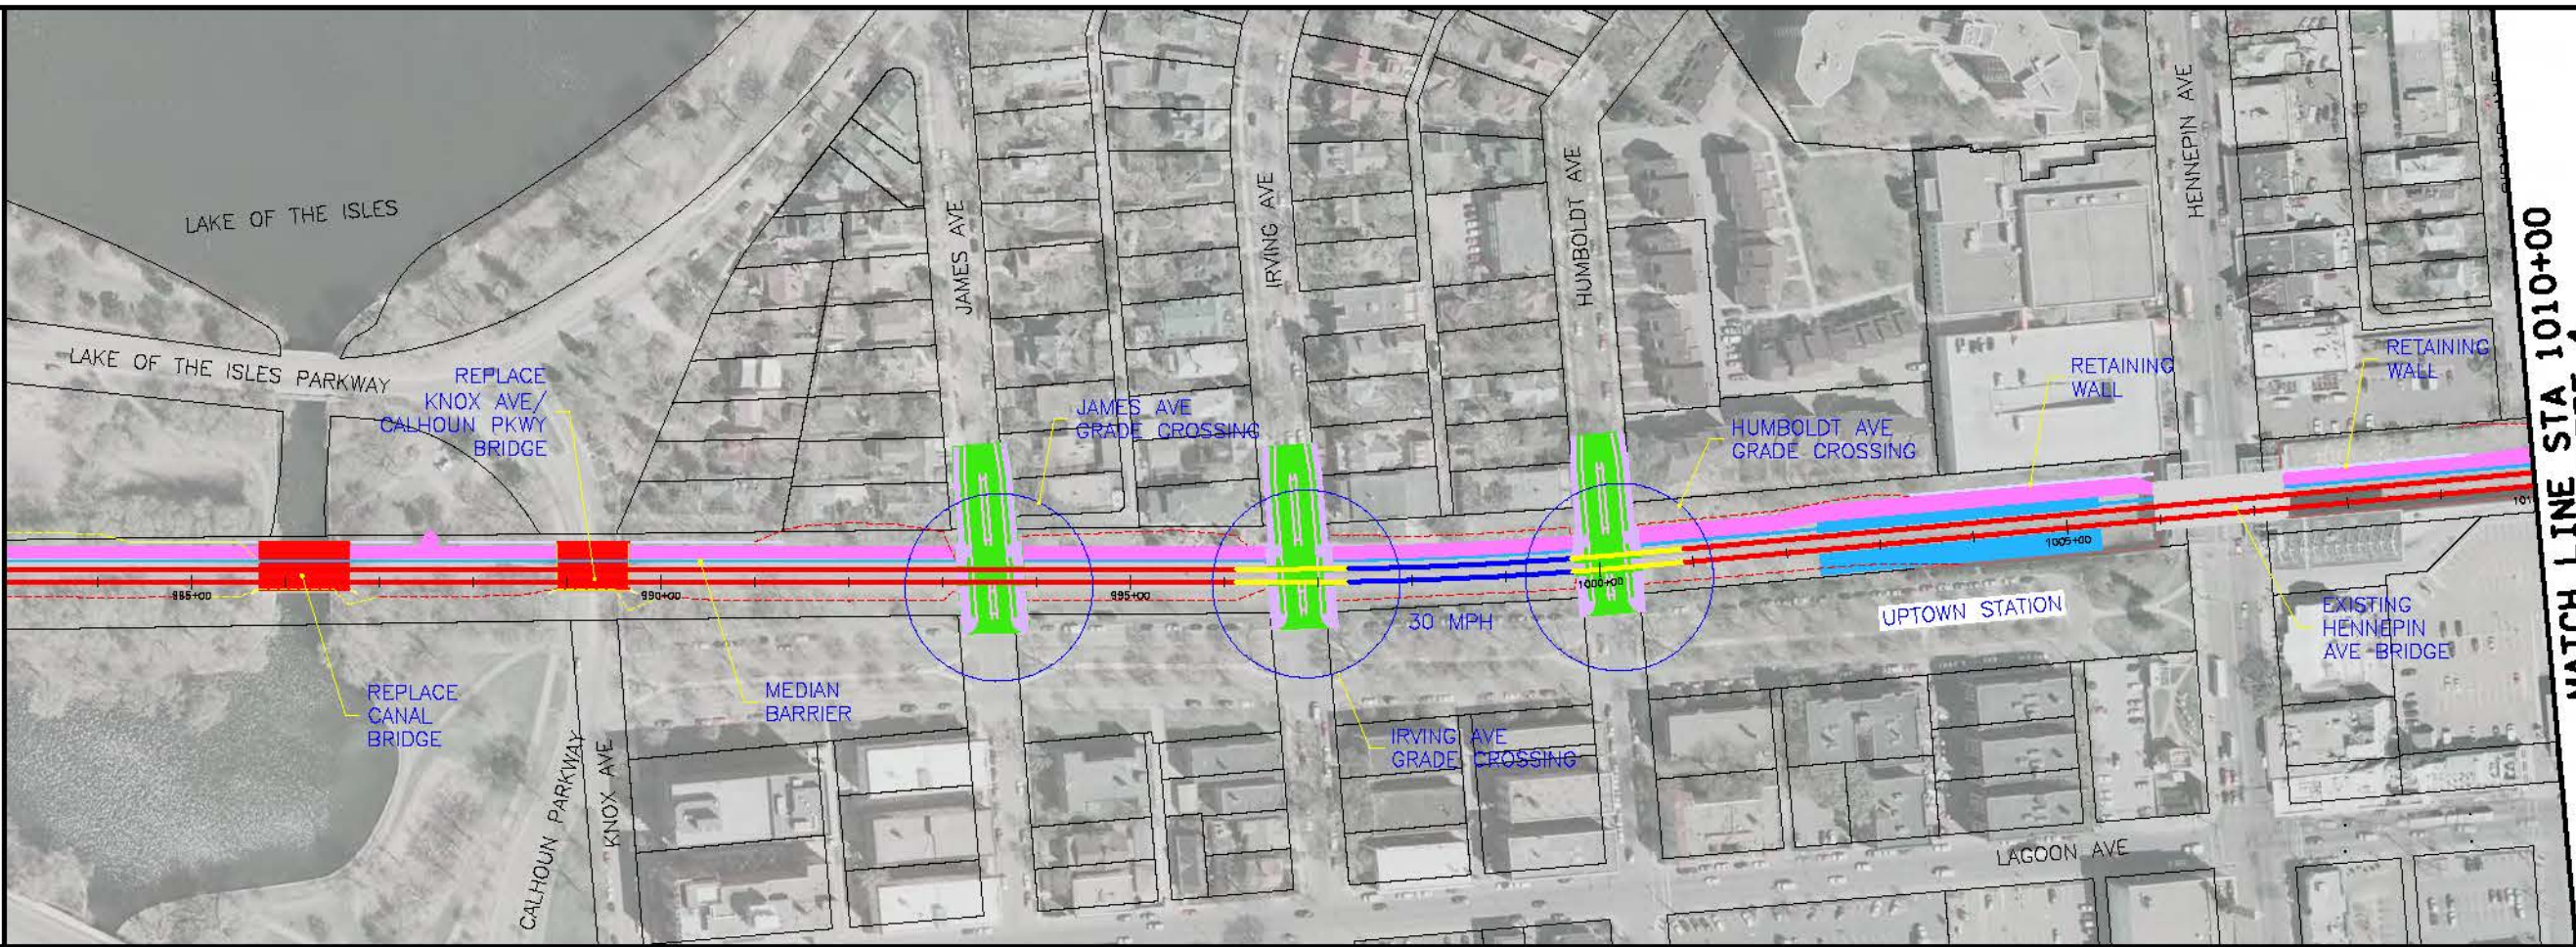


MATCH LINE STA 1010+00
SEE SHEET 4

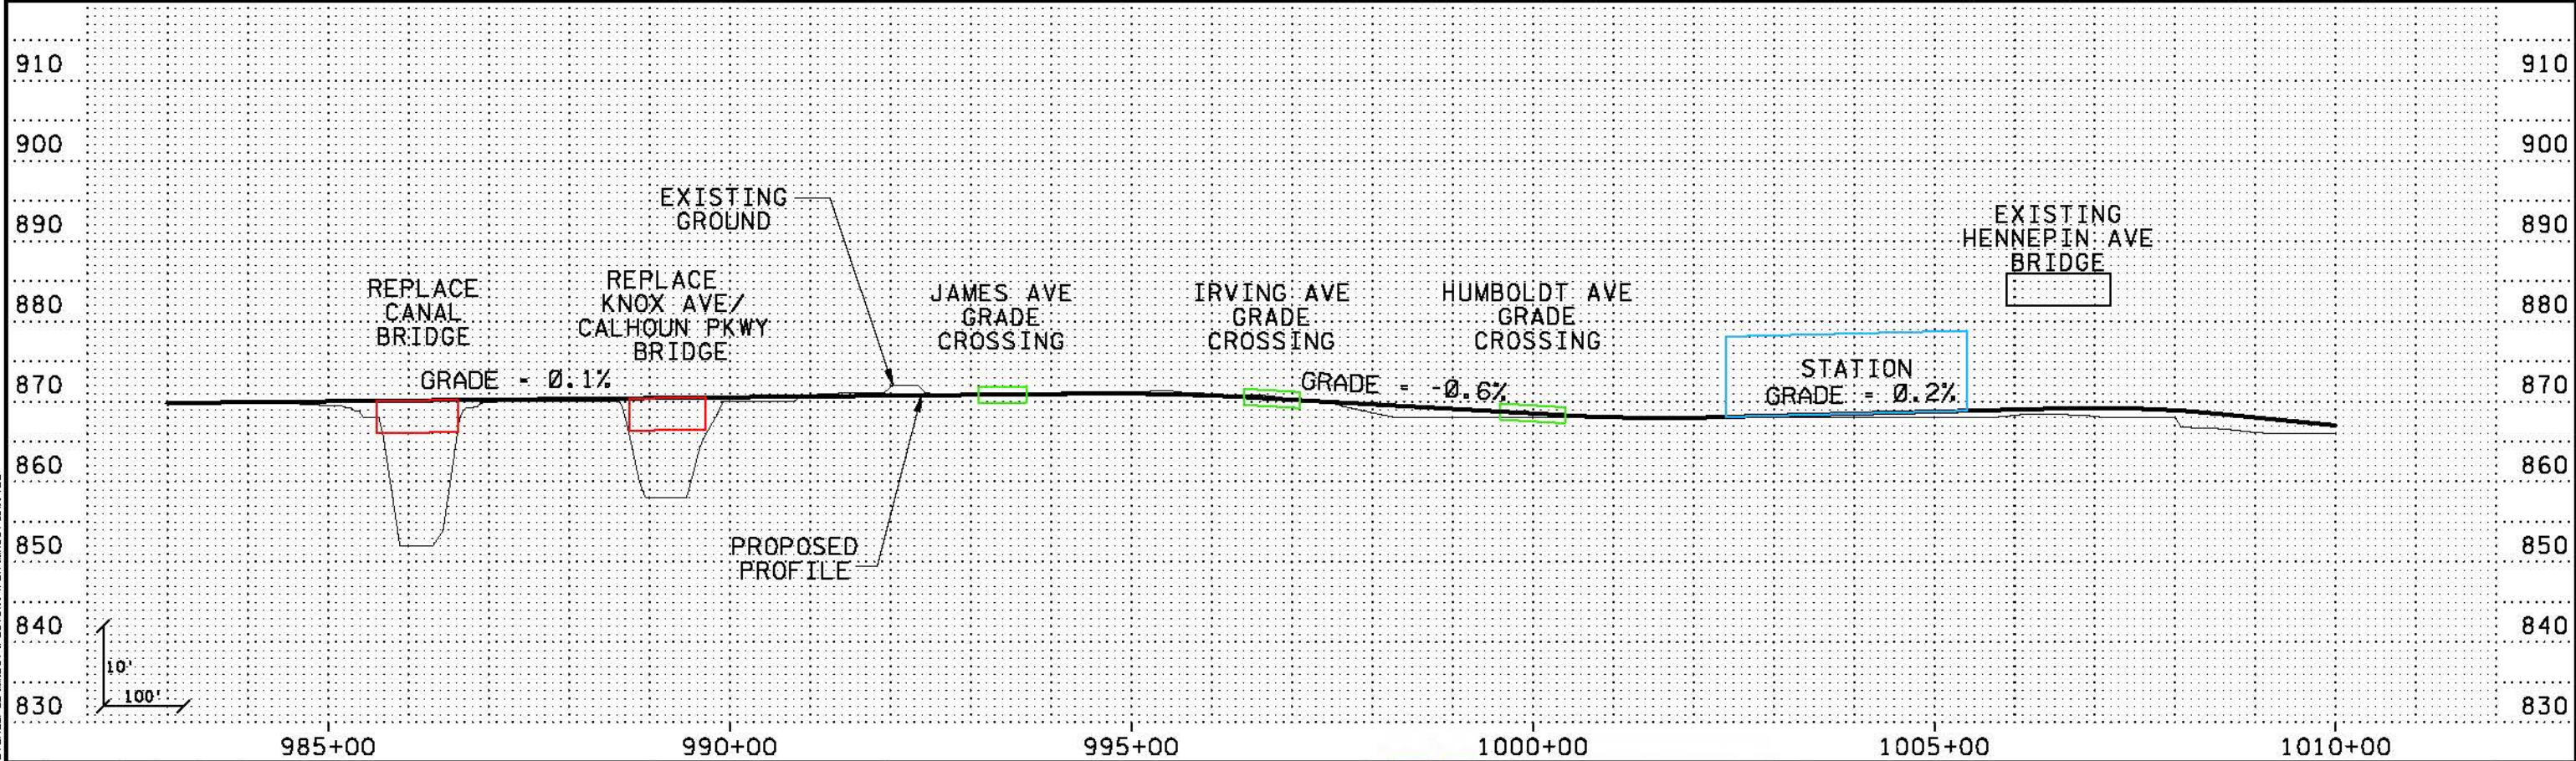

6/30/25 PM 5:30:25 PM
 S:\17\2010
 \DIX-983\SWT\CONCEPTUAL DESIGN\PLAN AND PROFILE\PLAN AND PROFILE.dgn
 ... \SWT_HDR_K5_LRT_C-2A_sh103_031D10.dgn

NO	DATE	BY	CHKD	APPR	REVISION

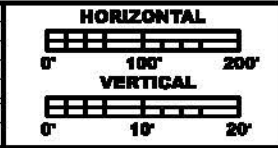

**PRELIMINARY
DRAFT
NOT FOR
CONSTRUCTION**





DRAWN BY	
DESIGNED BY	
CHECKED BY	
COMM. NO.	

SOUTHWEST TRANSITWAY CONCEPTUAL DESIGN SHEET **3** OF **12**
 LRT ALTERNATIVE SEGMENT C-2A
 PLAN AND PROFILE
 STA: 983+00 - 1010+00


MATCH LINE STA 1010+00
SEE SHEET 3

MATCH LINE STA 1038+00
SEE SHEET 5

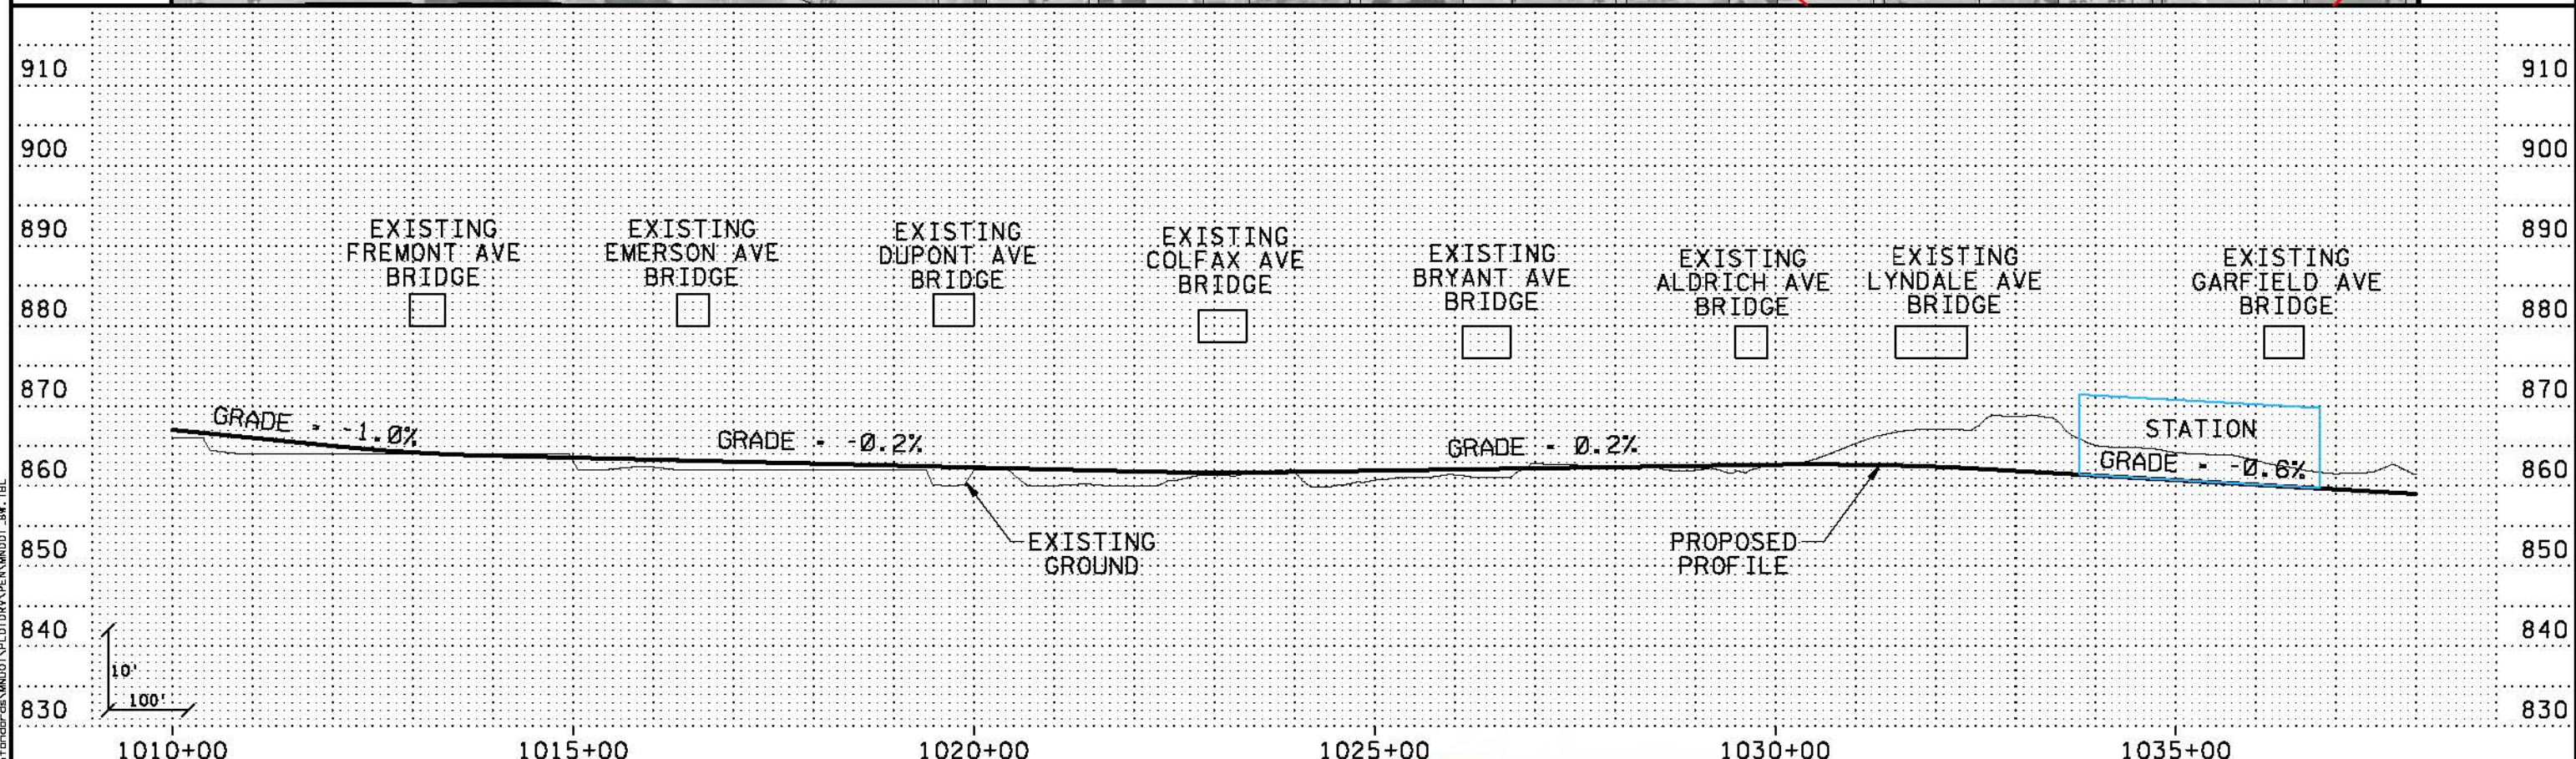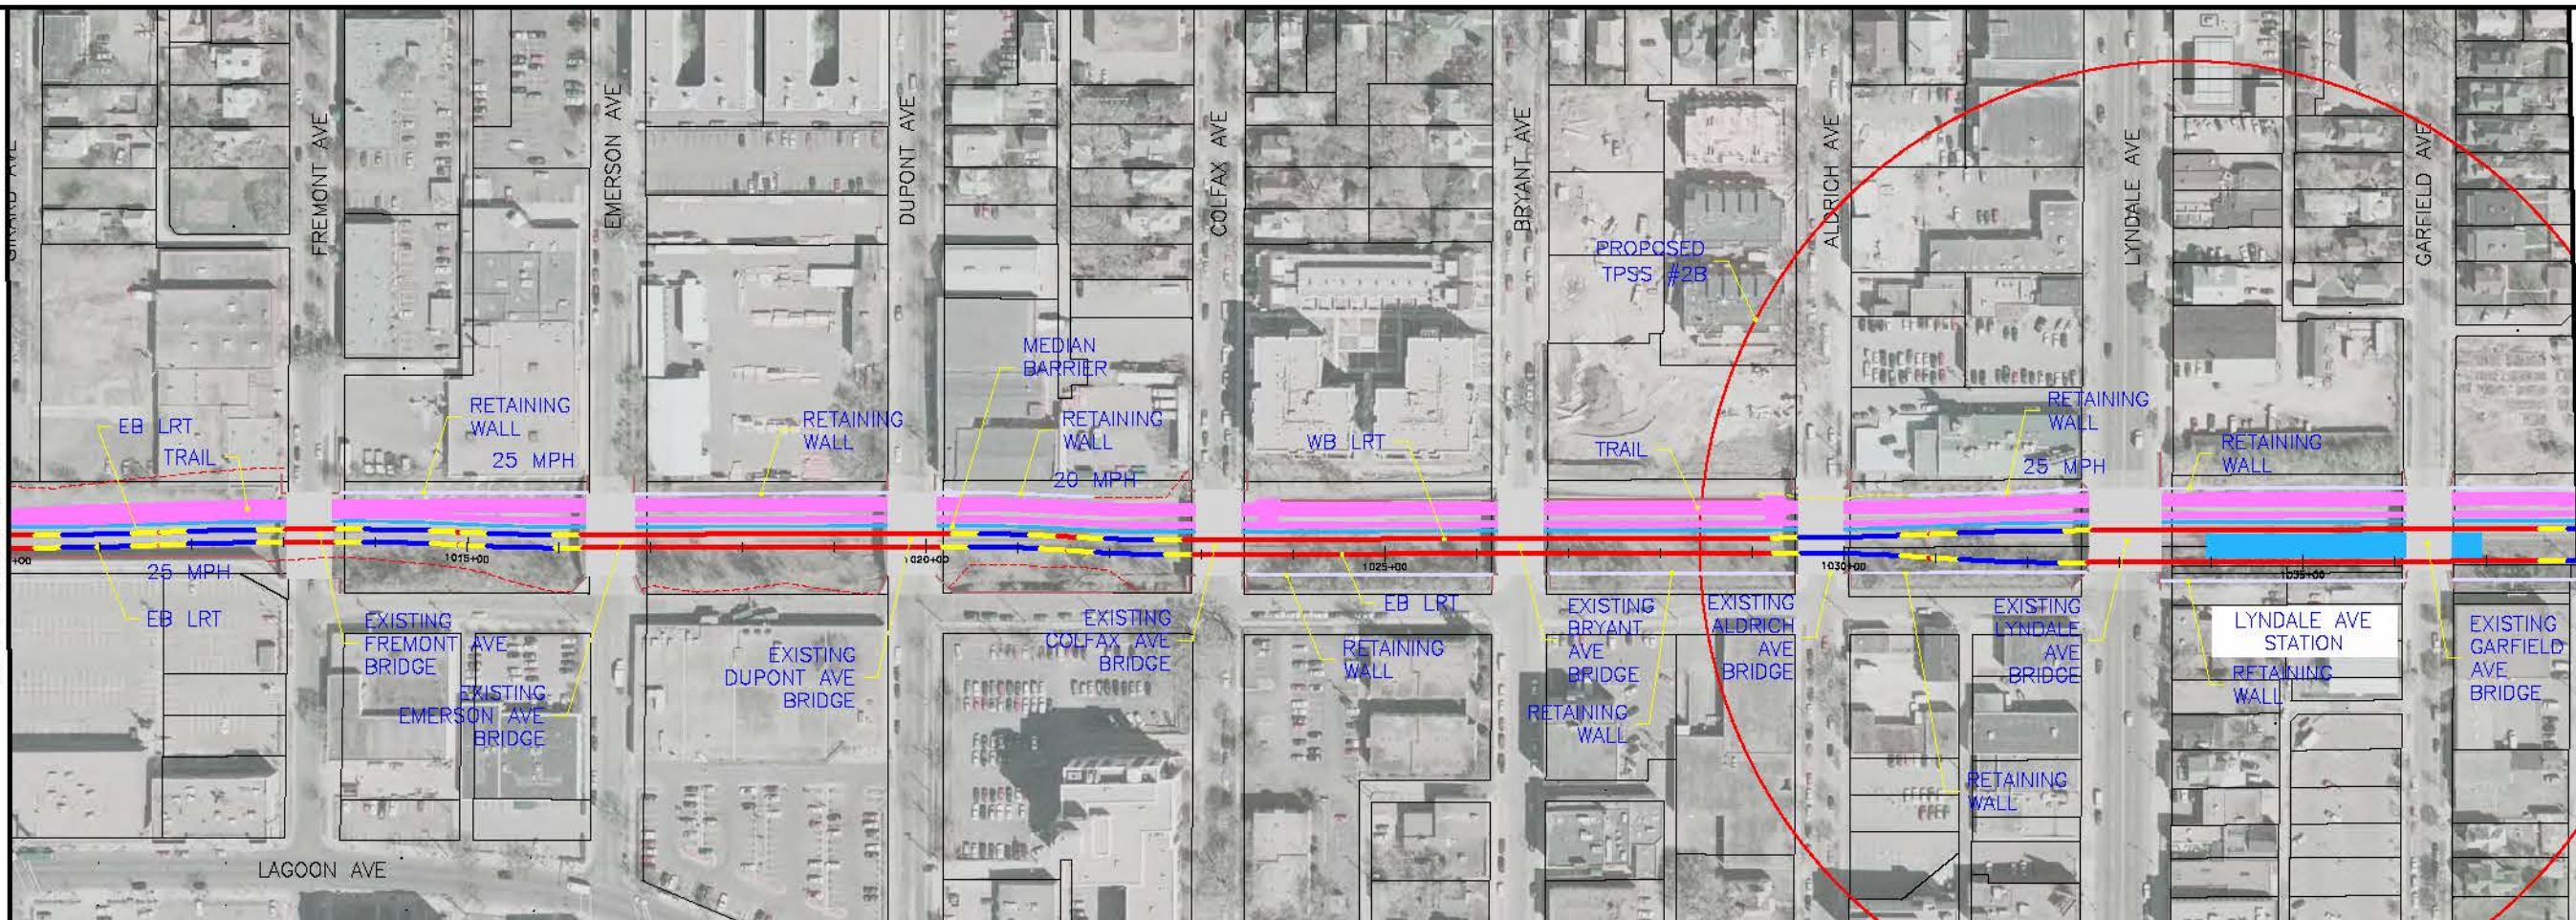

Kschultz
 6:34:07 PM
 5/17/2010
 \\pdx-srv3\projects\1038\1038_C-2A\sh04\1038.dgn

NO	DATE	BY	CHK	APPR	REVISION

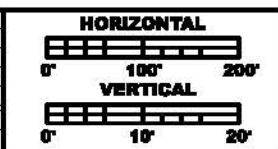

**PRELIMINARY
DRAFT
NOT FOR
CONSTRUCTION**



DRAWN BY	
DESIGNED BY	
CHECKED BY	
COMM. NO.	



SOUTHWEST TRANSITWAY CONCEPTUAL DESIGN
 LRT ALTERNATIVE SEGMENT C-2A
 PLAN AND PROFILE
 STA: 1010+00 - 1038+00

**SHEET
4
OF
12**




MATCH LINE STA 1058+00
SEE SHEET 6

MATCH LINE STA 1038+00
SEE SHEET 4

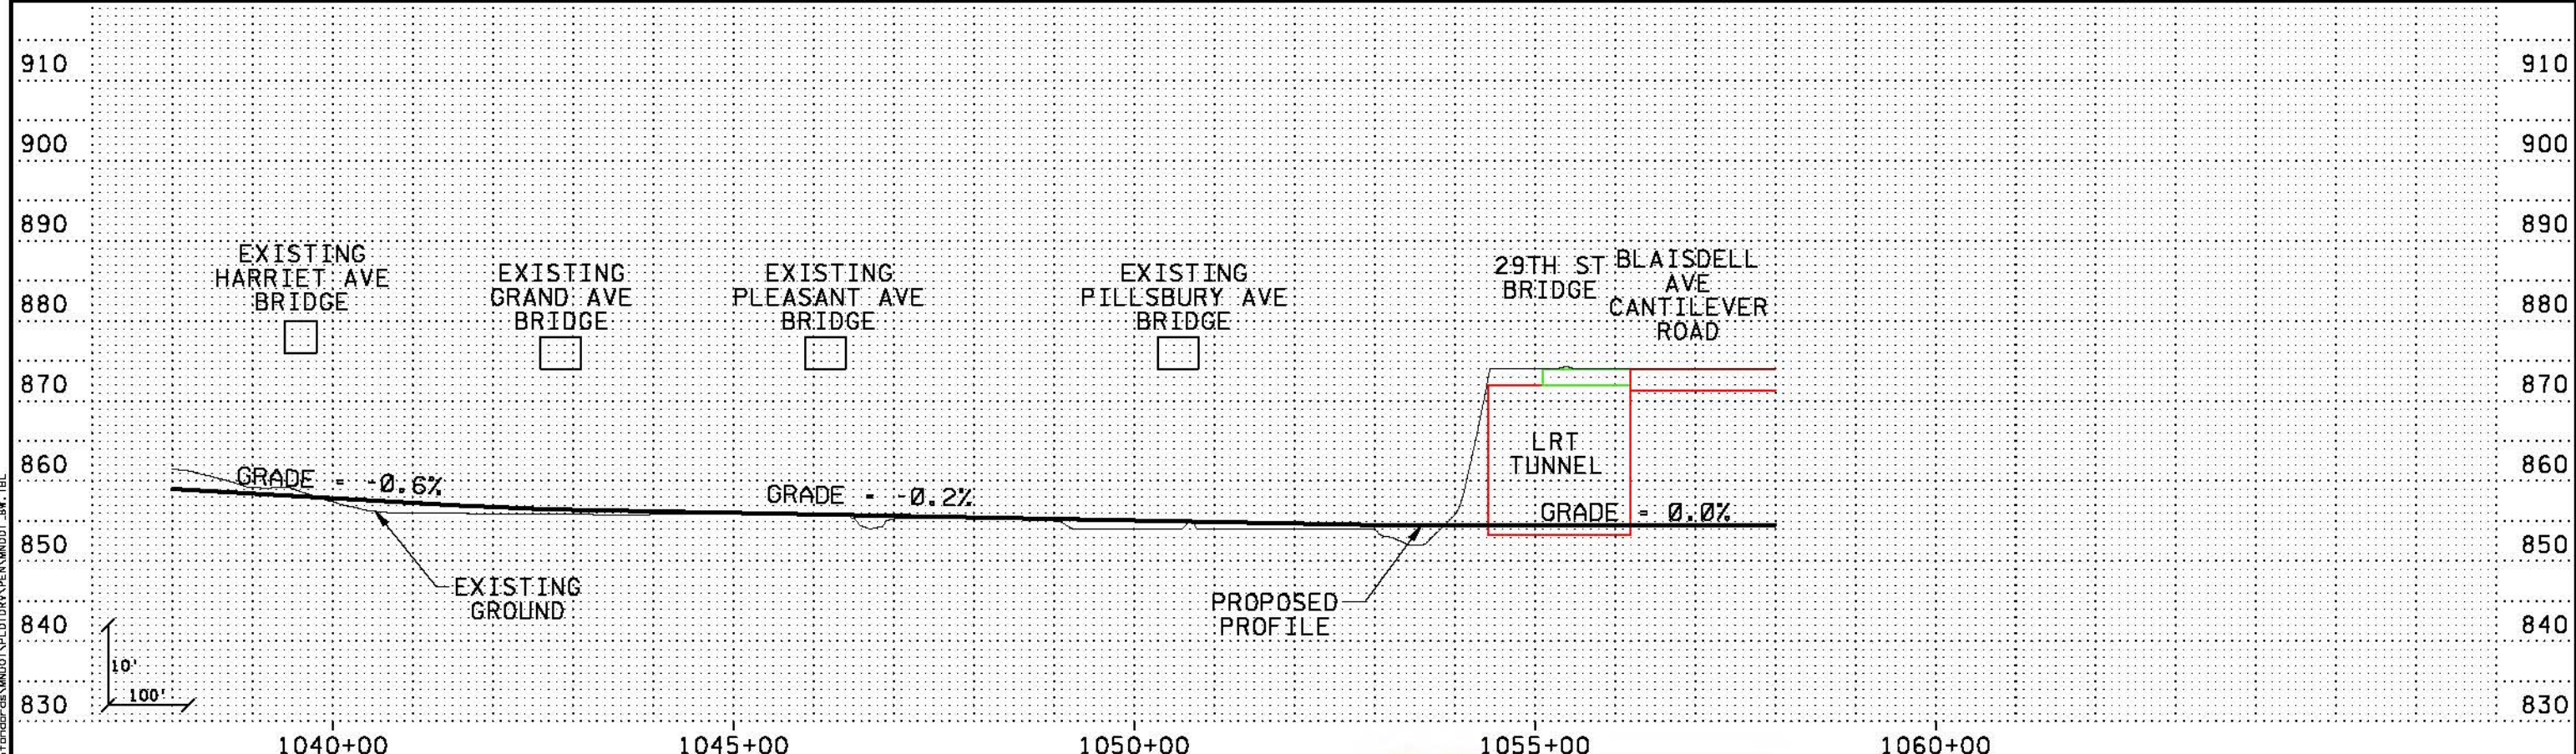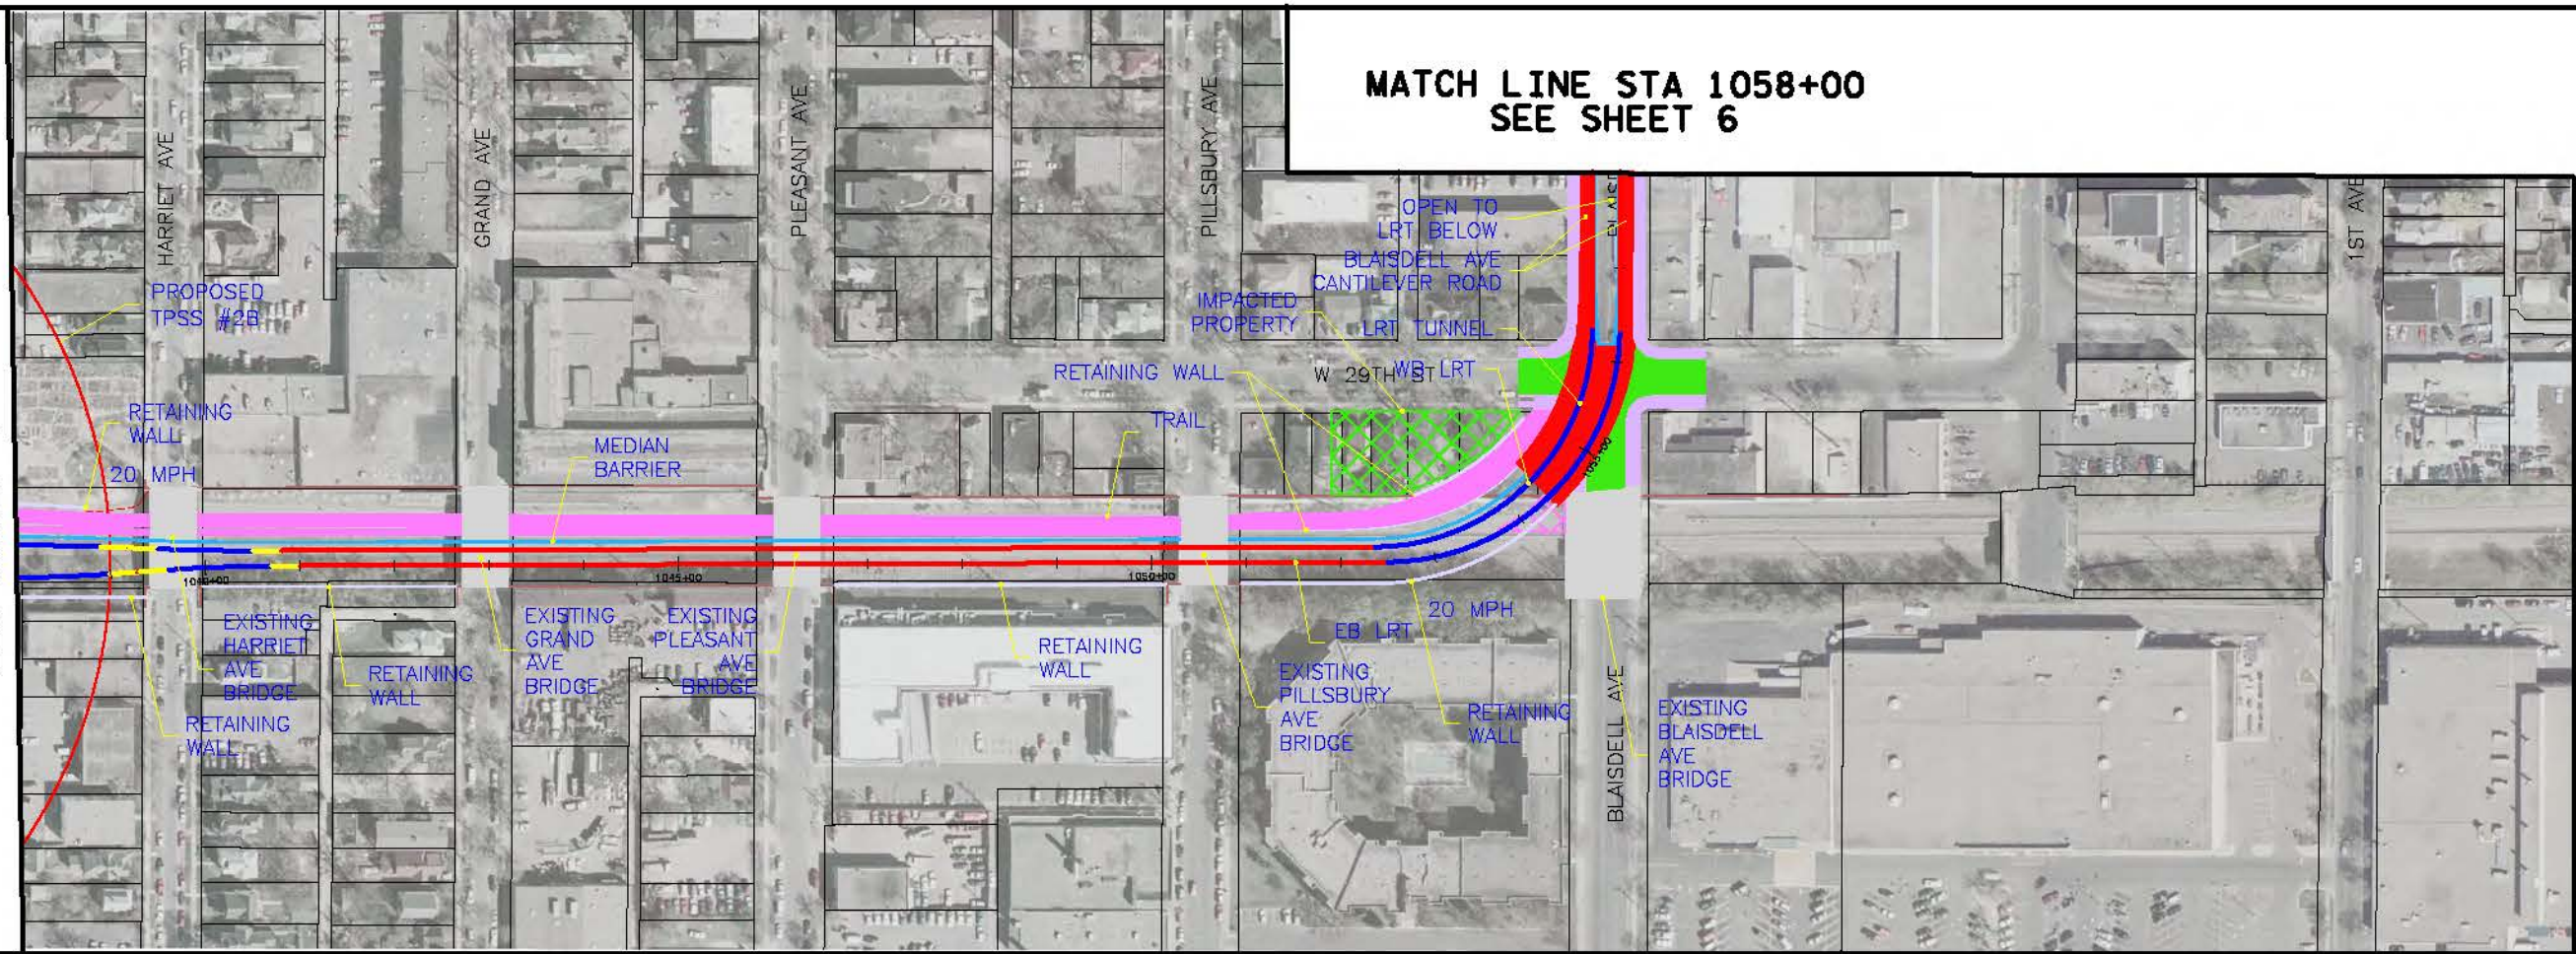


6/17/2010 5:38:39 PM
 \\PDR-973\PROJECTS\2010\SWT\CONCEPTUAL DESIGN\SWT_C-2A\PLAN AND PROFILE\BK.TBL
 Kschuliz

NO.	DATE	BY	CHKD	APPR	REVISION

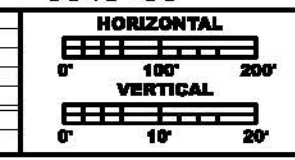

**PRELIMINARY
DRAFT
NOT FOR
CONSTRUCTION**

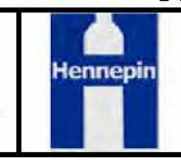



DRAWN BY
DESIGNED BY
CHECKED BY
COMM. NO.

SOUTHWEST TRANSITWAY CONCEPTUAL DESIGN
 LRT ALTERNATIVE SEGMENT C-2A
 PLAN AND PROFILE
 STA: 1038+00 - 1058+00

SHEET 5 OF 12


MATCH LINE STA 1058+00
SEE SHEET 5

MATCH LINE STA 1086+00
SEE SHEET 7

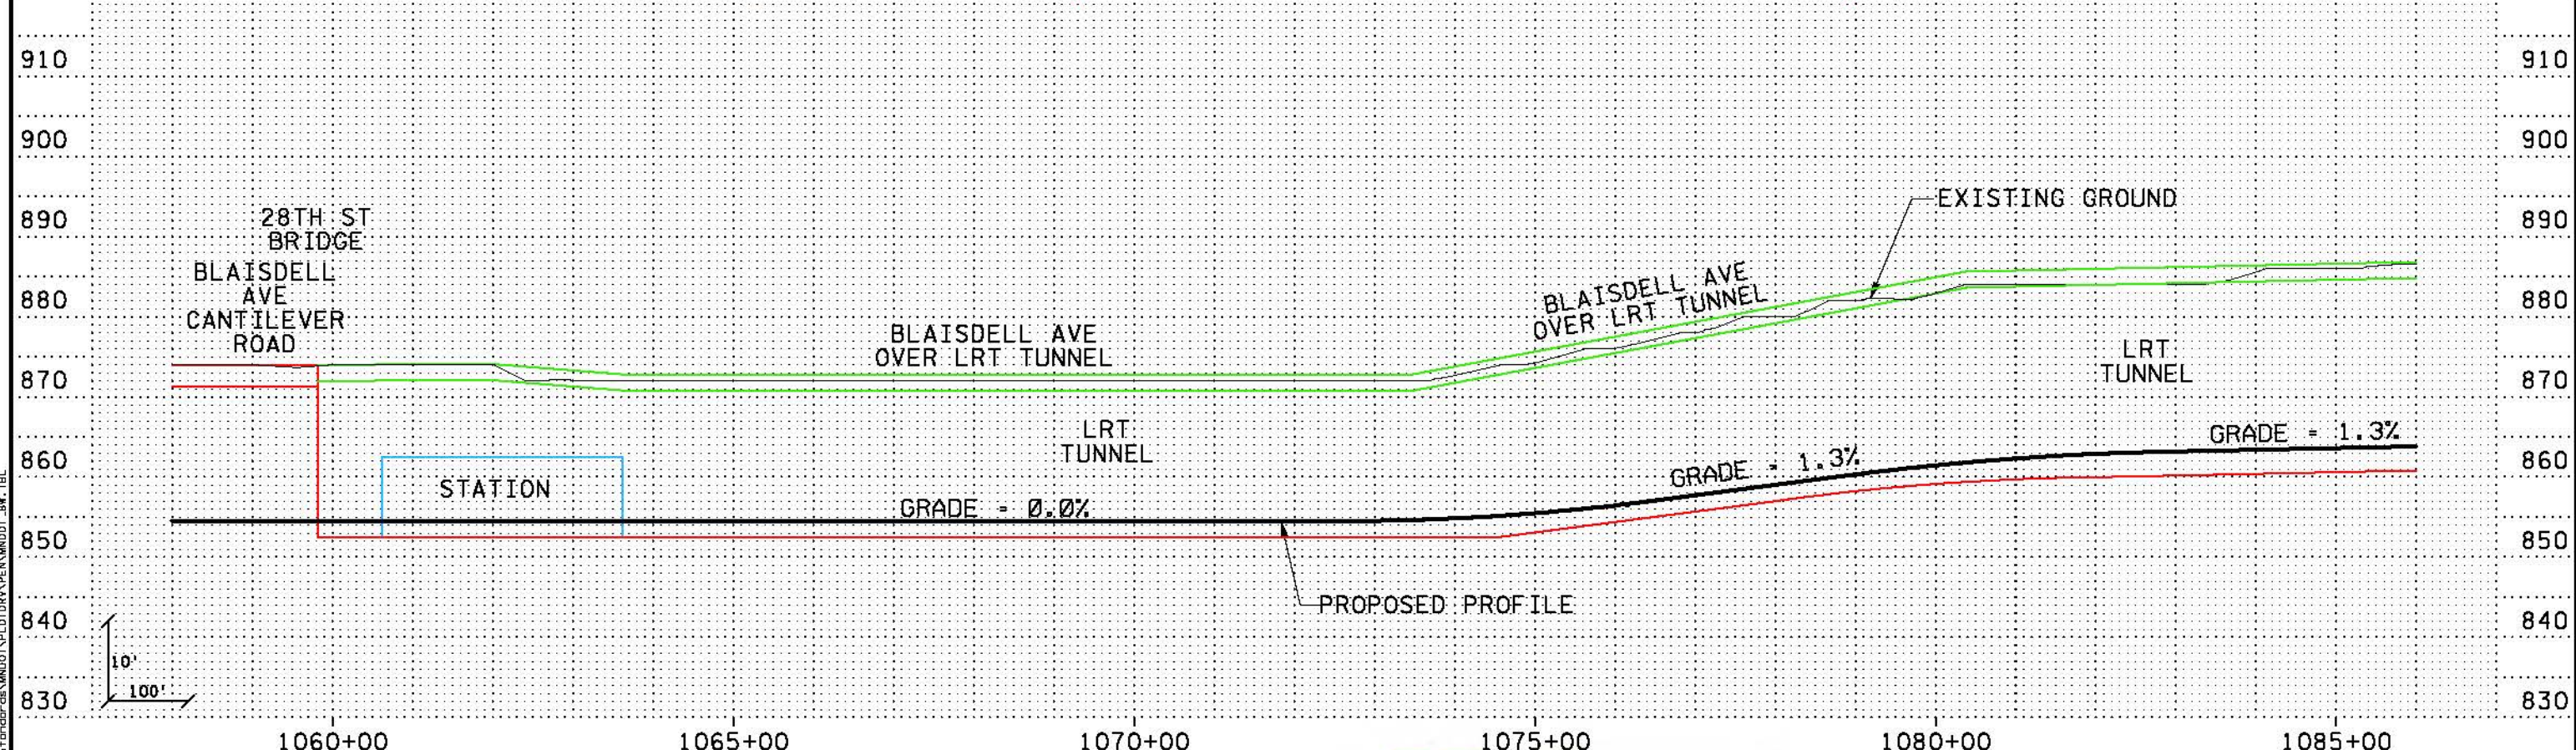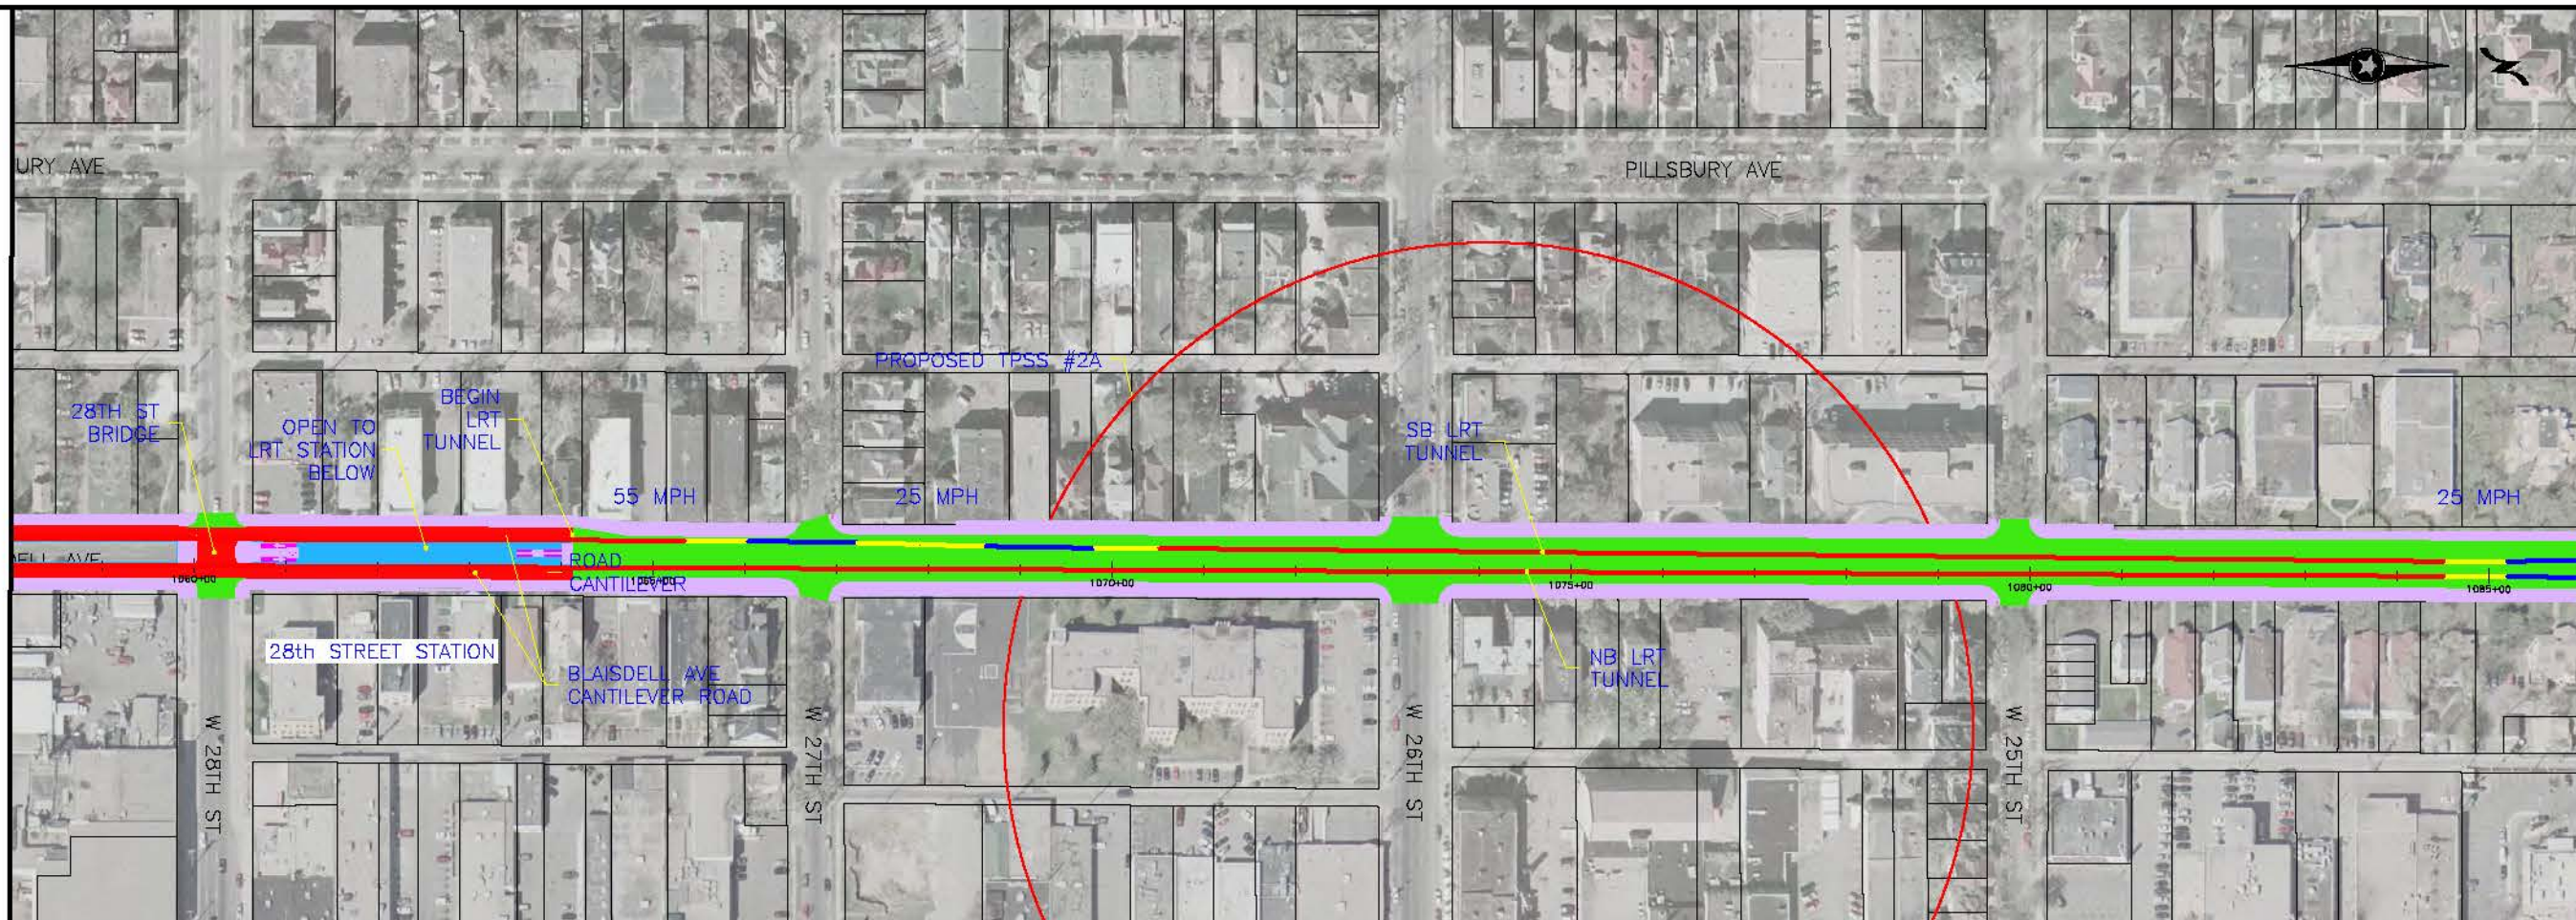

6/17/2010 5:43:11 PM
 C:\projects\SWT\K5_LRT_C-2A\sh106_031D10.dgn
 ...SWT_HDR_K5_LRT_C-2A_sh106_031D10.dgn

NO.	DATE	BY	CHKD	APPR	REVISION

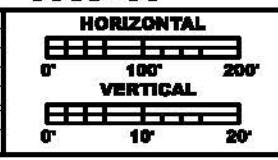

**PRELIMINARY
DRAFT
NOT FOR
CONSTRUCTION**




DRAWN BY	
DESIGNED BY	
CHECKED BY	
COMM. NO.	


SOUTHWEST TRANSITWAY CONCEPTUAL DESIGN
 LRT ALTERNATIVE SEGMENT C-2A
 PLAN AND PROFILE
 STA: 1058+00 - 1086+00

**SHEET
6
OF
12**

MATCH LINE STA 1086+00
SEE SHEET 6

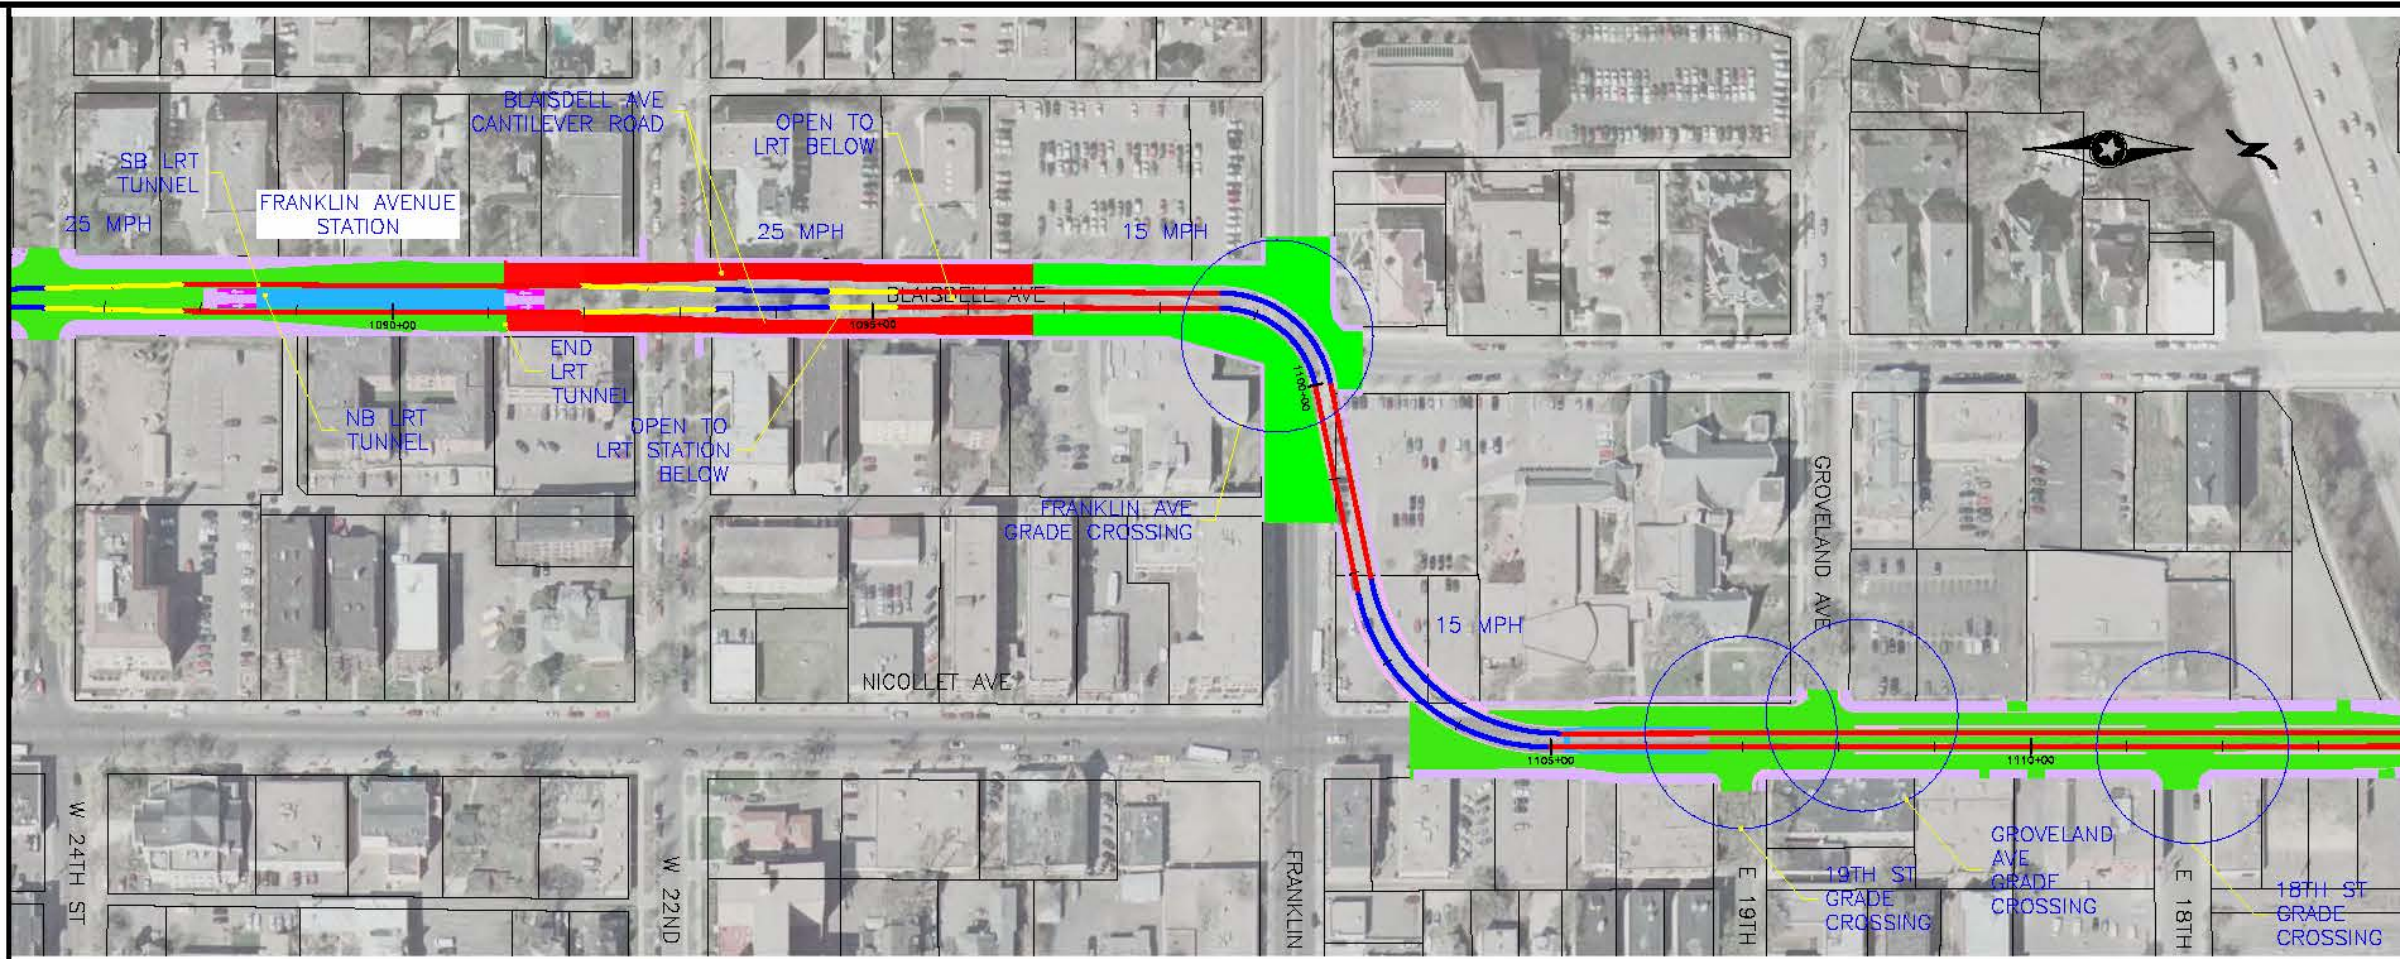


MATCH LINE STA 1114+00
SEE SHEET 8

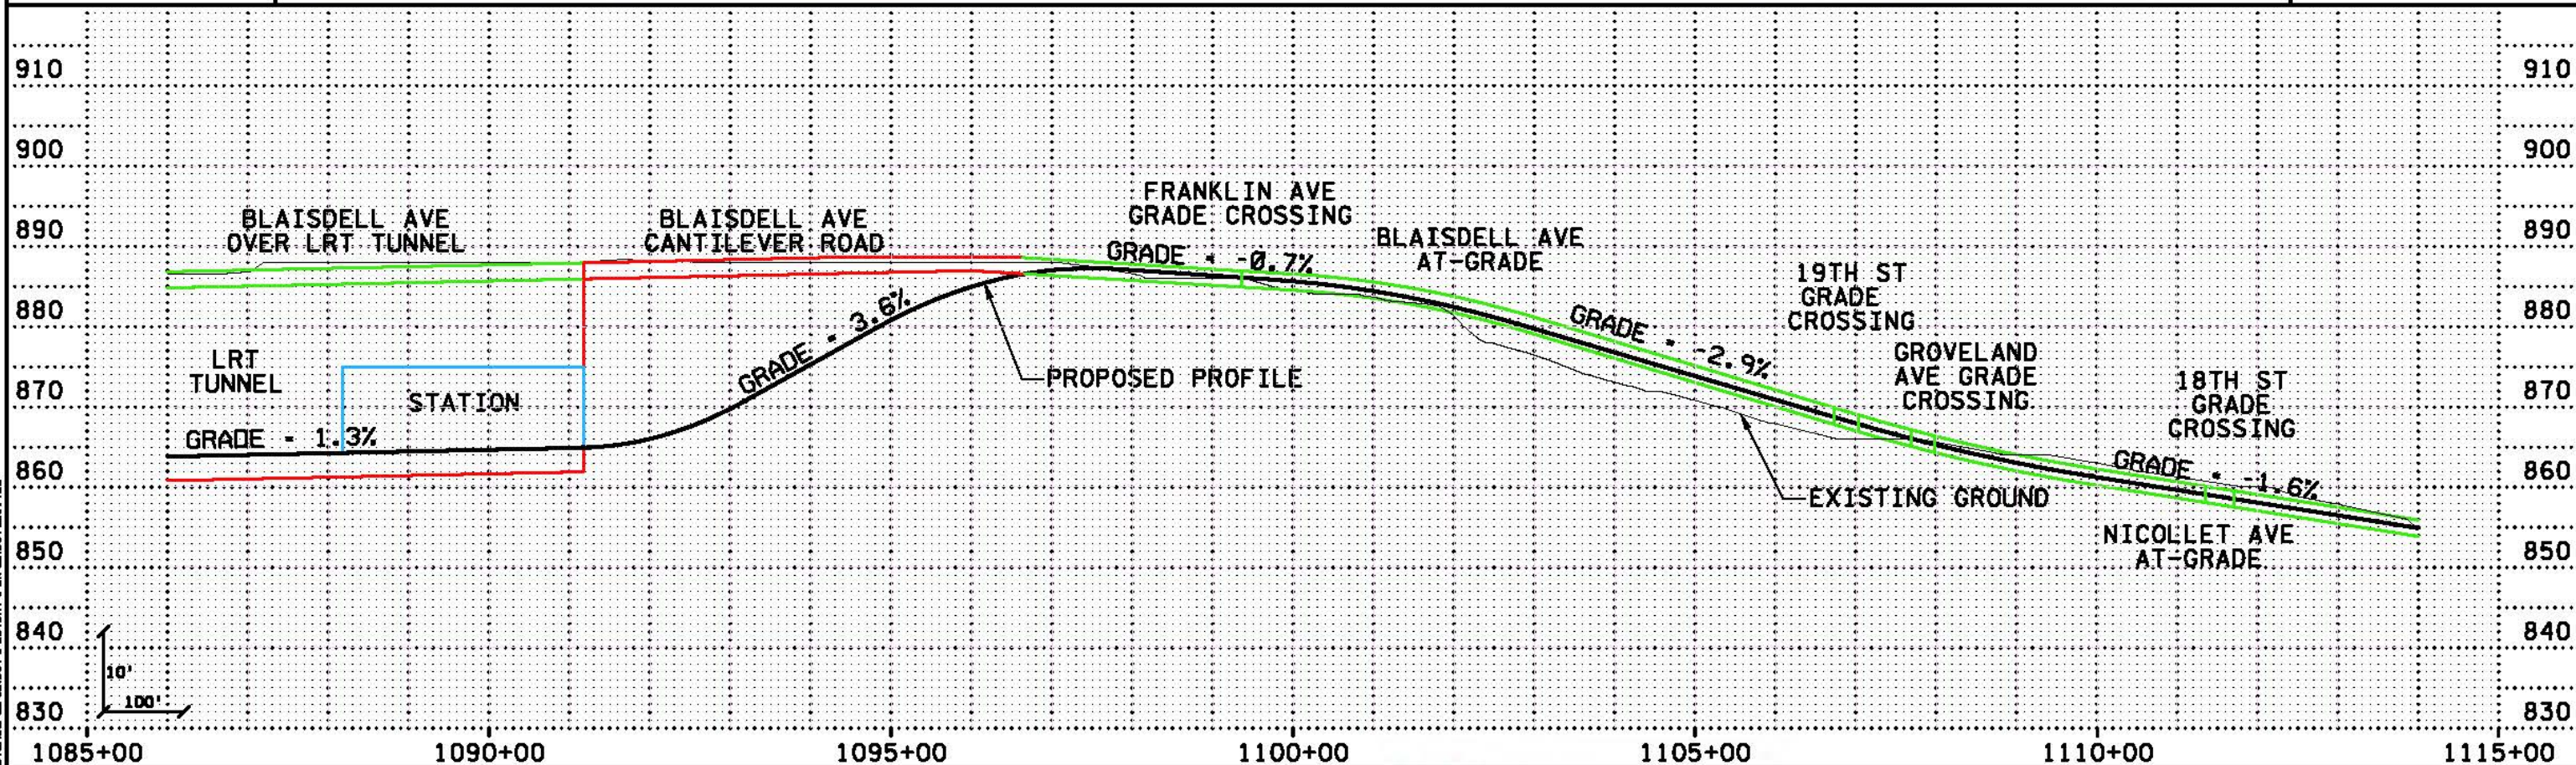

8/17/2010 5:47:41 PM
 ...\\SWT_HDR_K5_LRT_C-2A_sht07_031010.dgn

NO	DATE	BY	CKD	APPR	REVISION

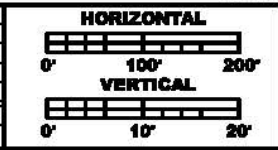


**PRELIMINARY
DRAFT
NOT FOR
CONSTRUCTION**




DRAWN BY
DESIGNED BY
CHECKED BY
COMM. NO.

SOUTHWEST TRANSITWAY CONCEPTUAL DESIGN SHEET
LRT ALTERNATIVE SEGMENT C-2A 7
PLAN AND PROFILE OF
STA: 1086+00 - 1114+00 12

MATCH LINE STA 1114+00
SEE SHEET 7

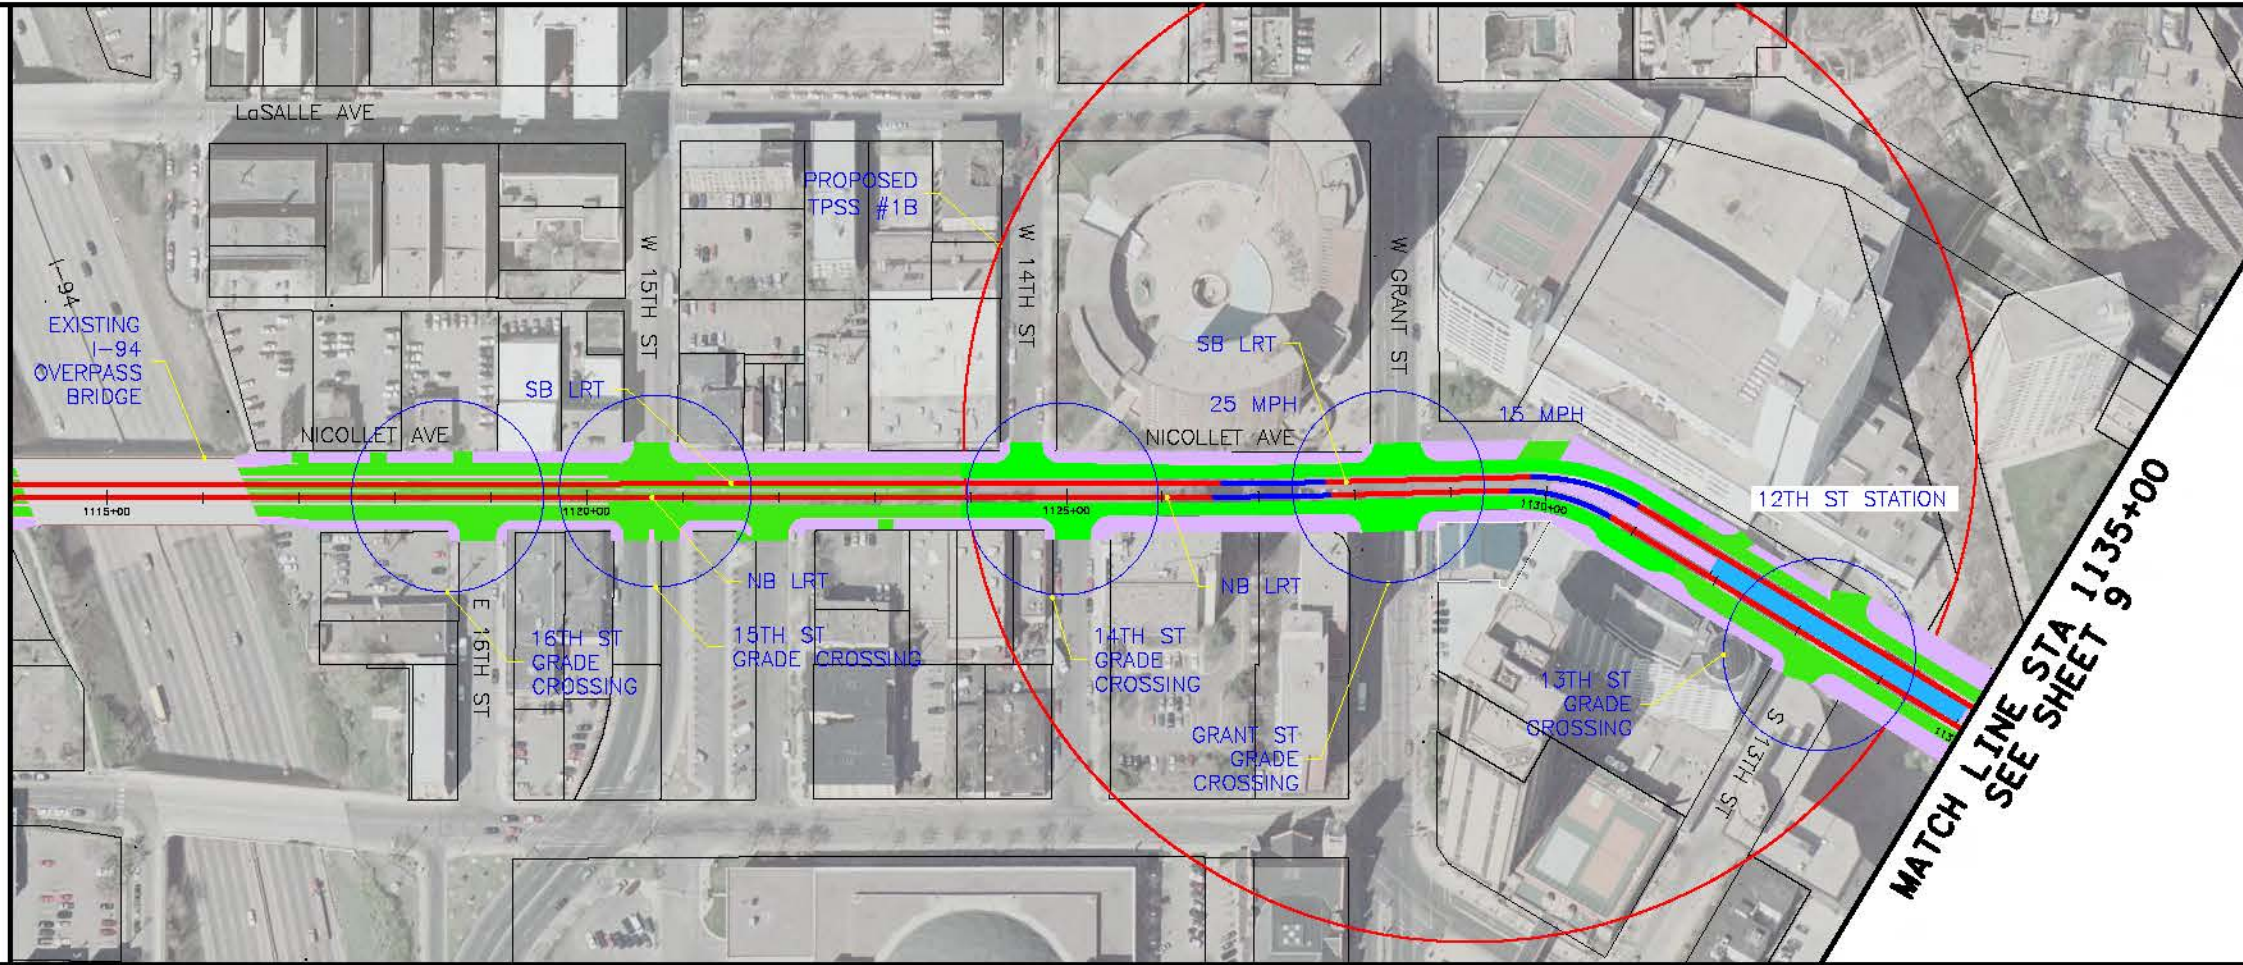


MATCH LINE STA 1135+00
SEE SHEET 9

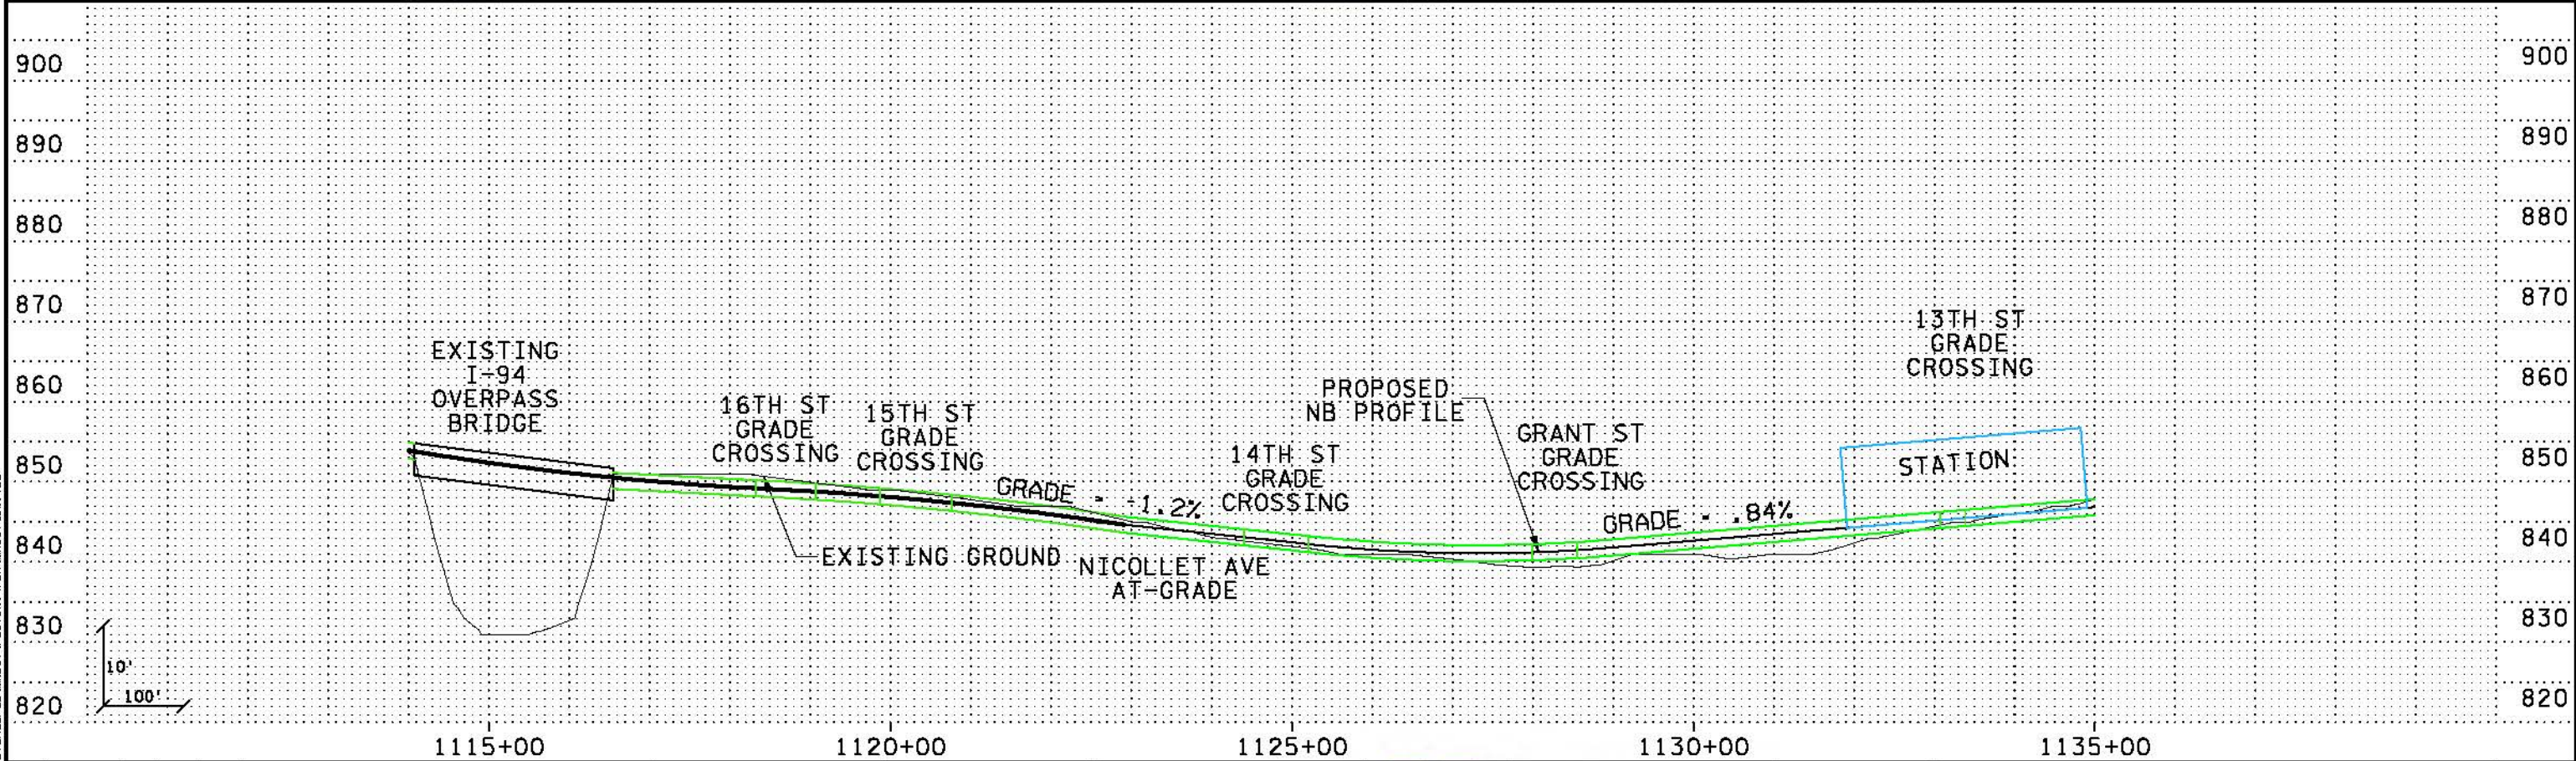

8/21/2010 5:51:47 PM
 C:\projects\SWTRANSITWAY\CONCEPTUAL DESIGN\PLAN AND PROFILE\PLAN AND PROFILE.dgn
 ... \SWT_HDR_K5_LRT_C-2A_sh10B_031D10.dgn

NO.	DATE	BY	CHK	APPR	REVISION

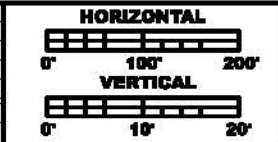


**PRELIMINARY
DRAFT
NOT FOR
CONSTRUCTION**




DRAWN BY
DESIGNED BY
CHECKED BY
COMM. NO.

SOUTHWEST TRANSITWAY CONCEPTUAL DESIGN
 LRT ALTERNATIVE SEGMENT C-2A
 PLAN AND PROFILE
 STA: 1114+00 - 1135+00

**SHEET
8
OF
12**

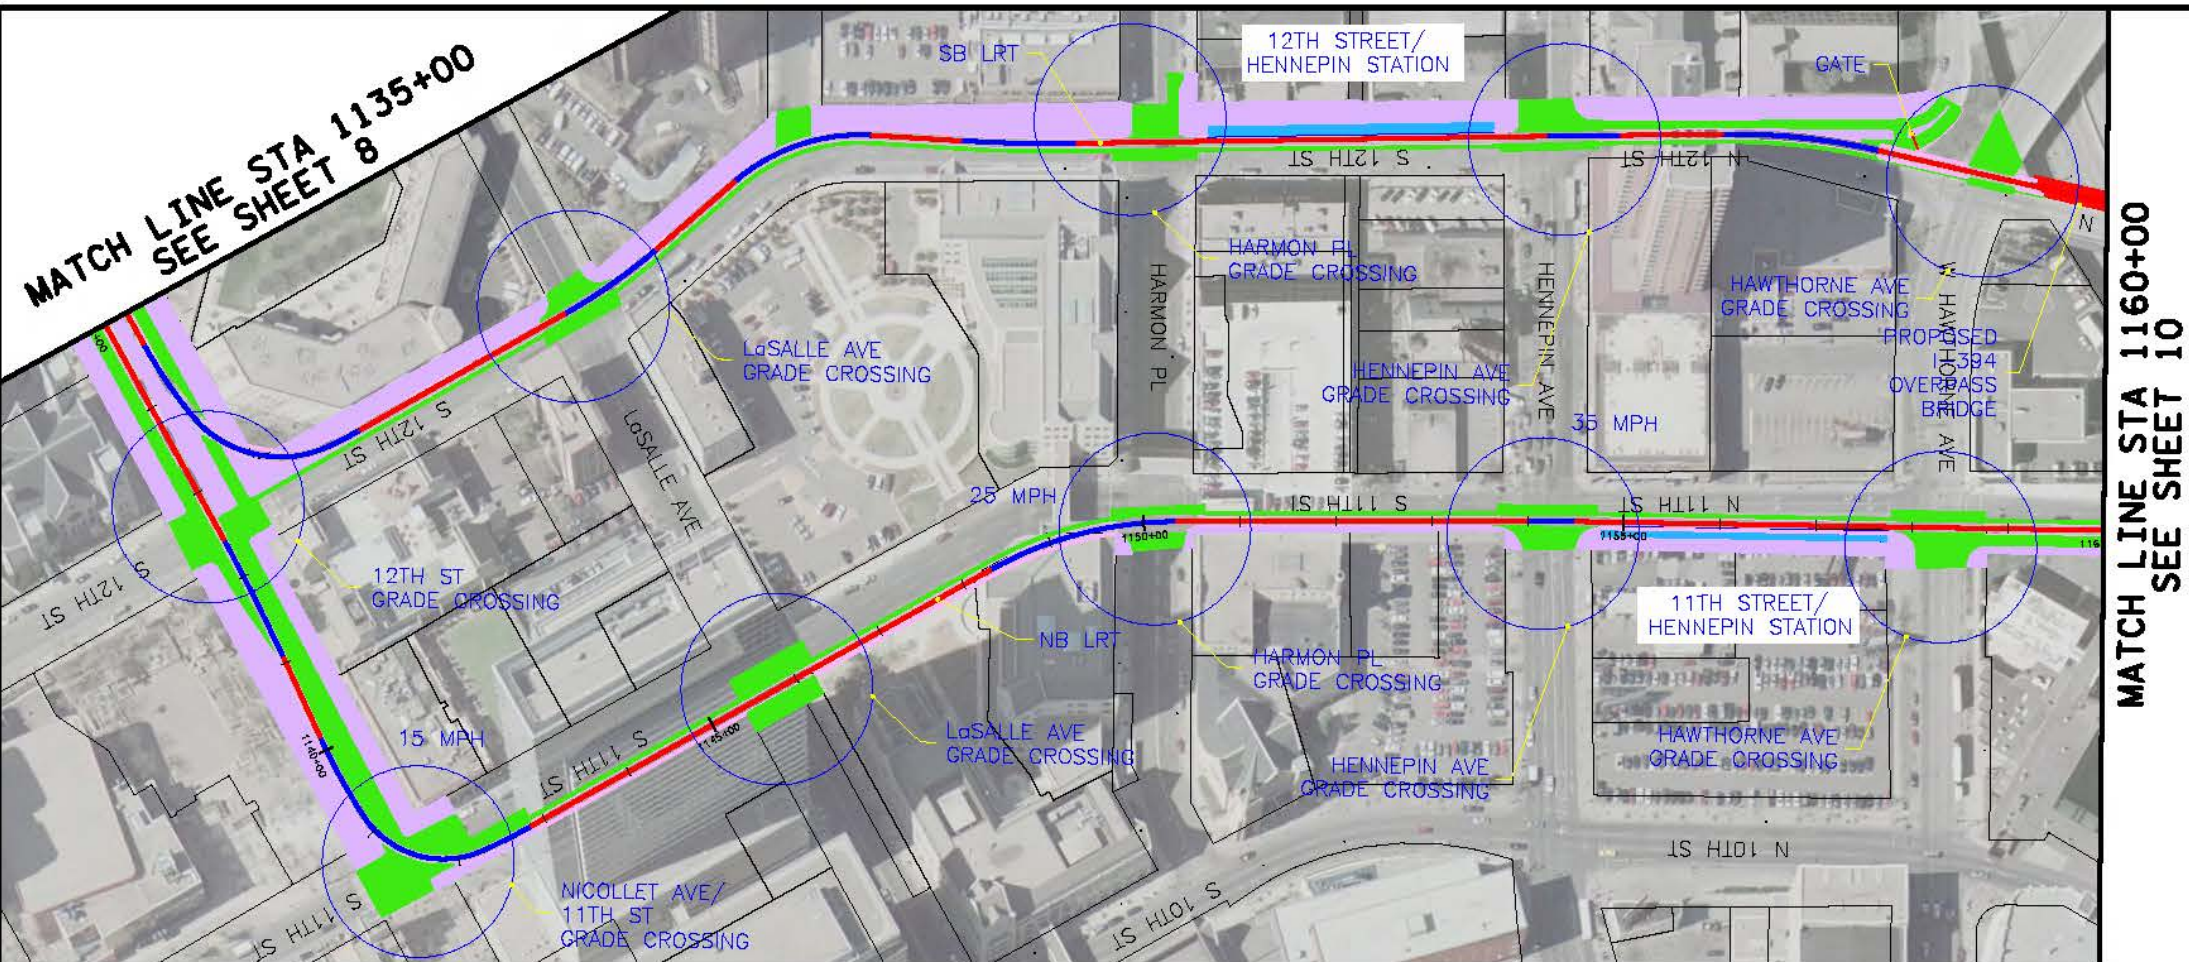


MATCH LINE STA 1160+00
SEE SHEET 10

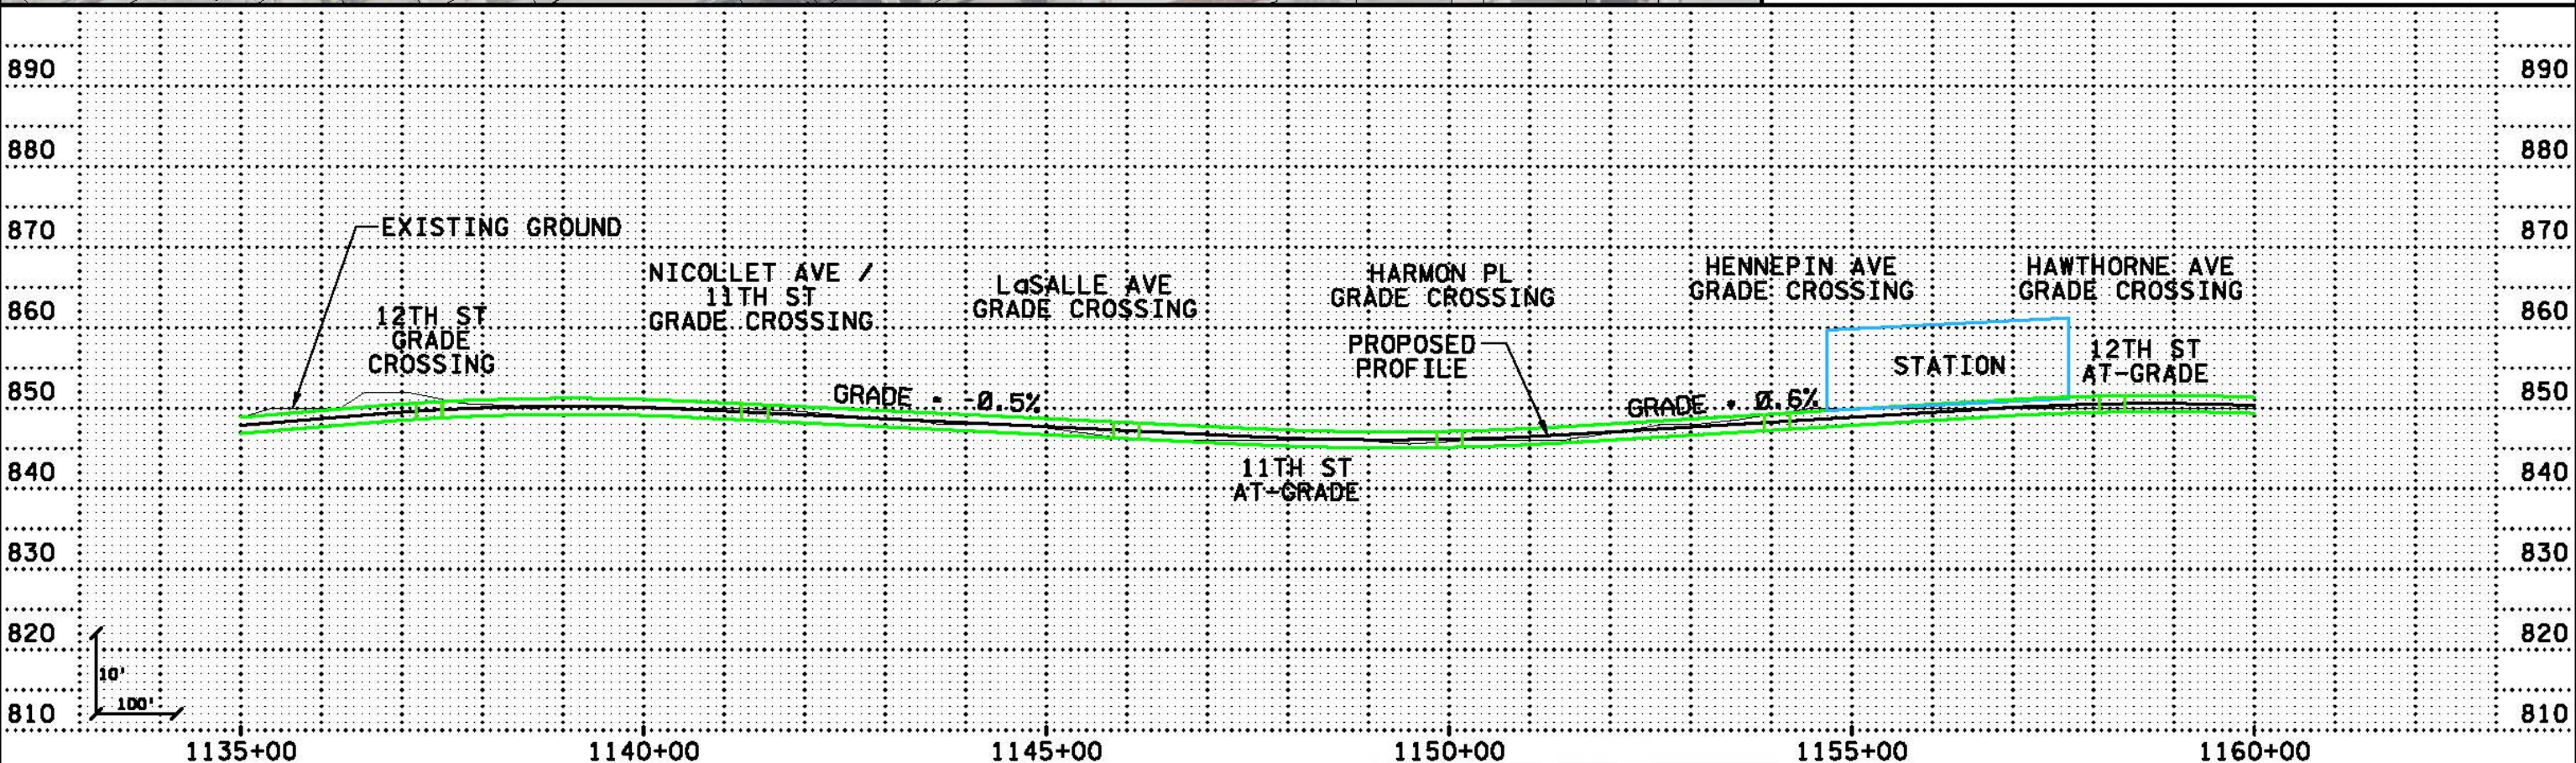

6/15/2010 5:55:27 PM
 C:\projects\SWT\SWT_HDR_K5_LRT_C-2A_sht09_031010.dgn
 ...SWT_HDR_K5_LRT_C-2A_sht09_031010.dgn

NO	DATE	BY	CHKD	APPR	REVISION

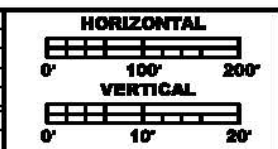



**PRELIMINARY
DRAFT
NOT FOR
CONSTRUCTION**



DRAWN BY
DESIGNED BY
CHECKED BY
COMM. NO.


SOUTHWEST TRANSITWAY CONCEPTUAL DESIGN
LRT ALTERNATIVE SEGMENT C-2A
PLAN AND PROFILE
STA: 1135+00 - 1160+00

**SHEET
9
OF
12**

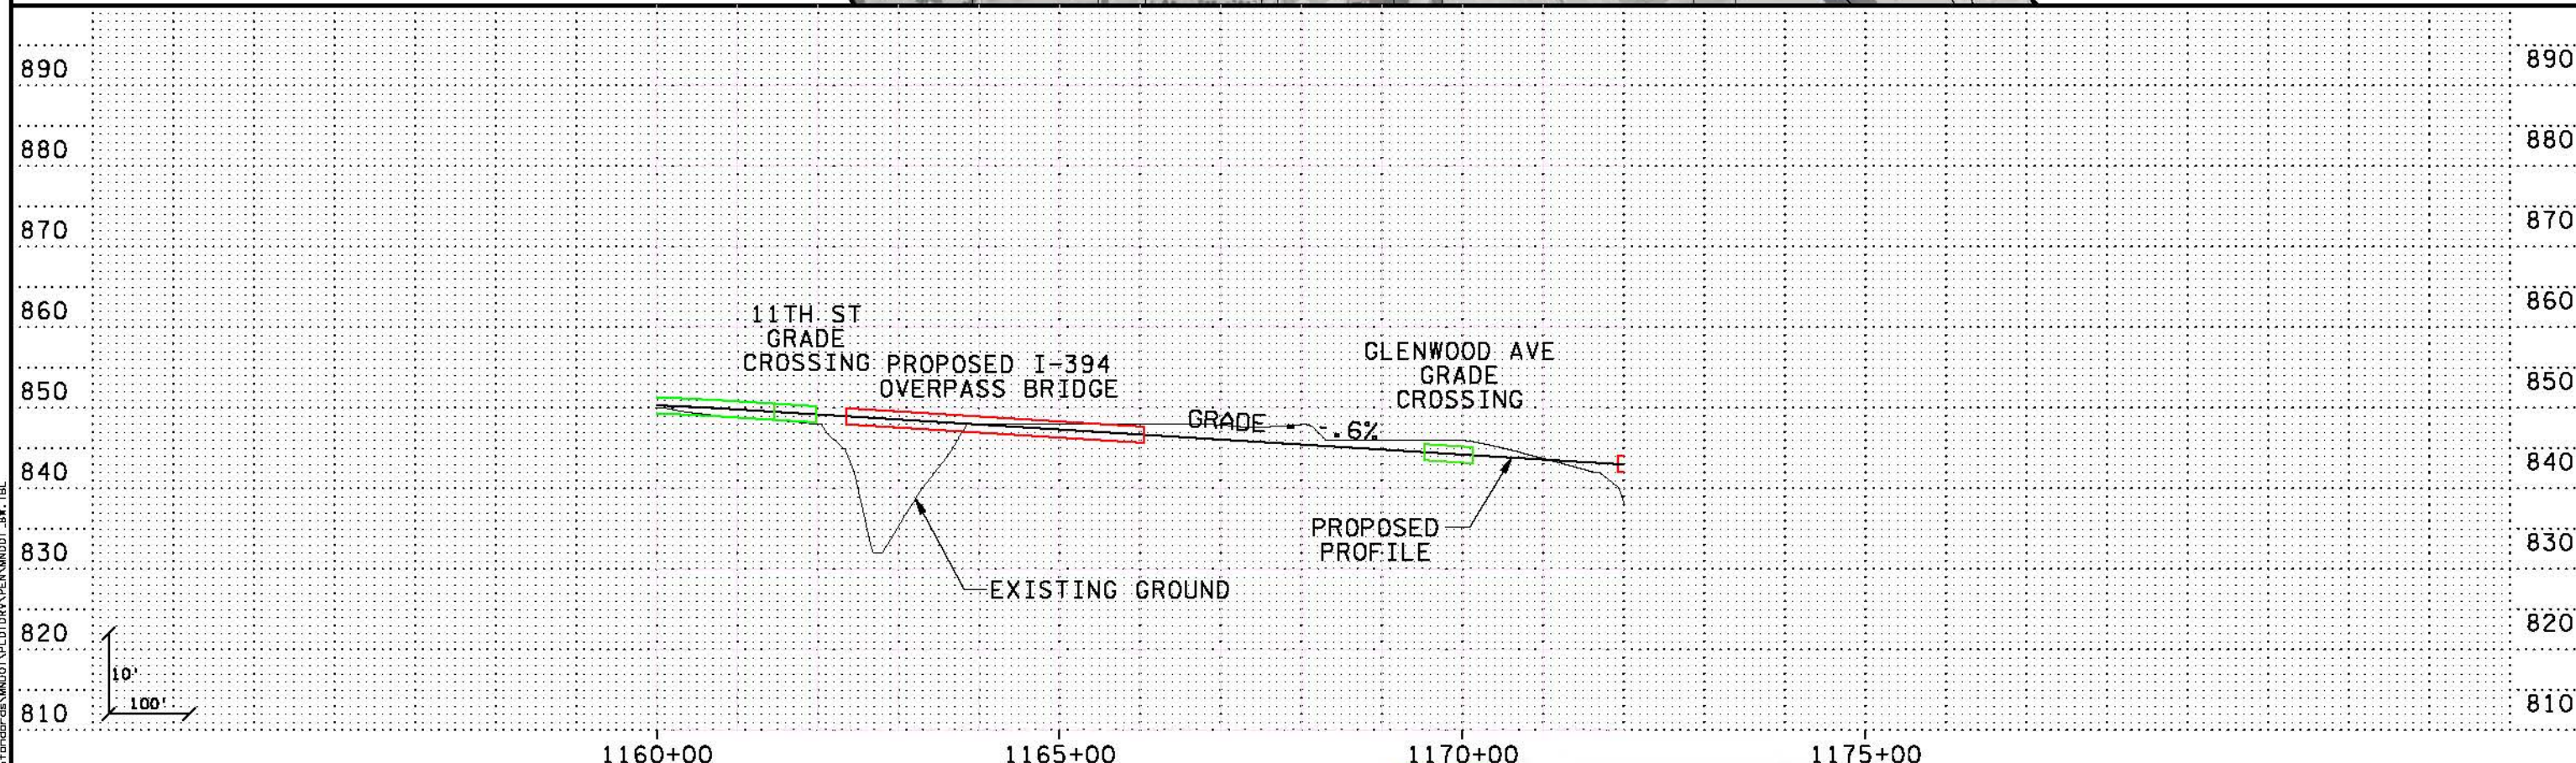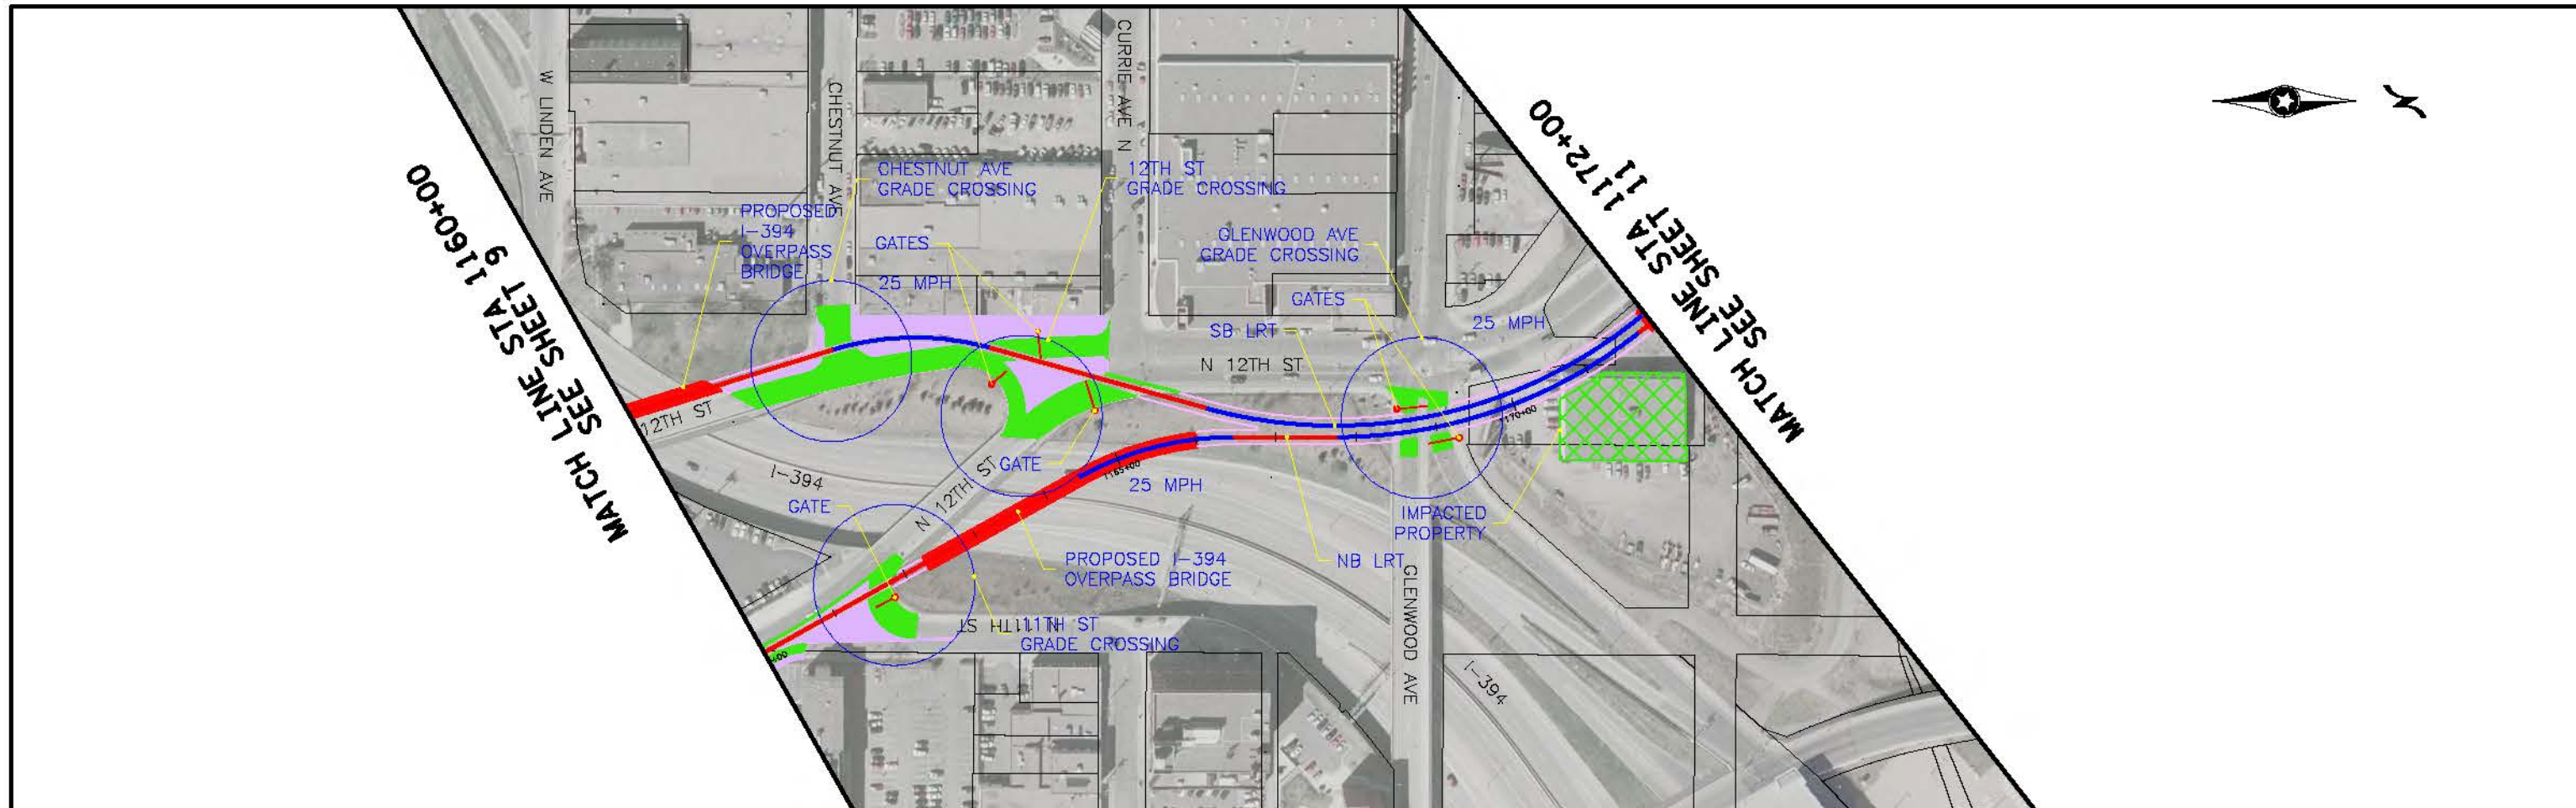

6/17/2010 5:59:57 PM
 \\PDK-9833\PROJECTS\1172\1172-00\1172-00.dgn
 ...S\SWT_HDR_K5_LRT_C-2A_sht10_031010.dgn

NO.	DATE	BY	CHKD	APPR	REVISION


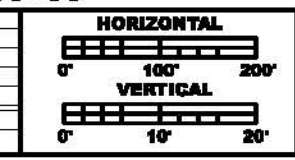


PRELIMINARY DRAFT NOT FOR CONSTRUCTION




DRAWN BY
DESIGNED BY
CHECKED BY
COMM. NO.

SOUTHWEST TRANSITWAY CONCEPTUAL DESIGN		SHEET 10 OF 12
LRT ALTERNATIVE SEGMENT C-2A PLAN AND PROFILE		
STA: 1160+00 - 1172+00		

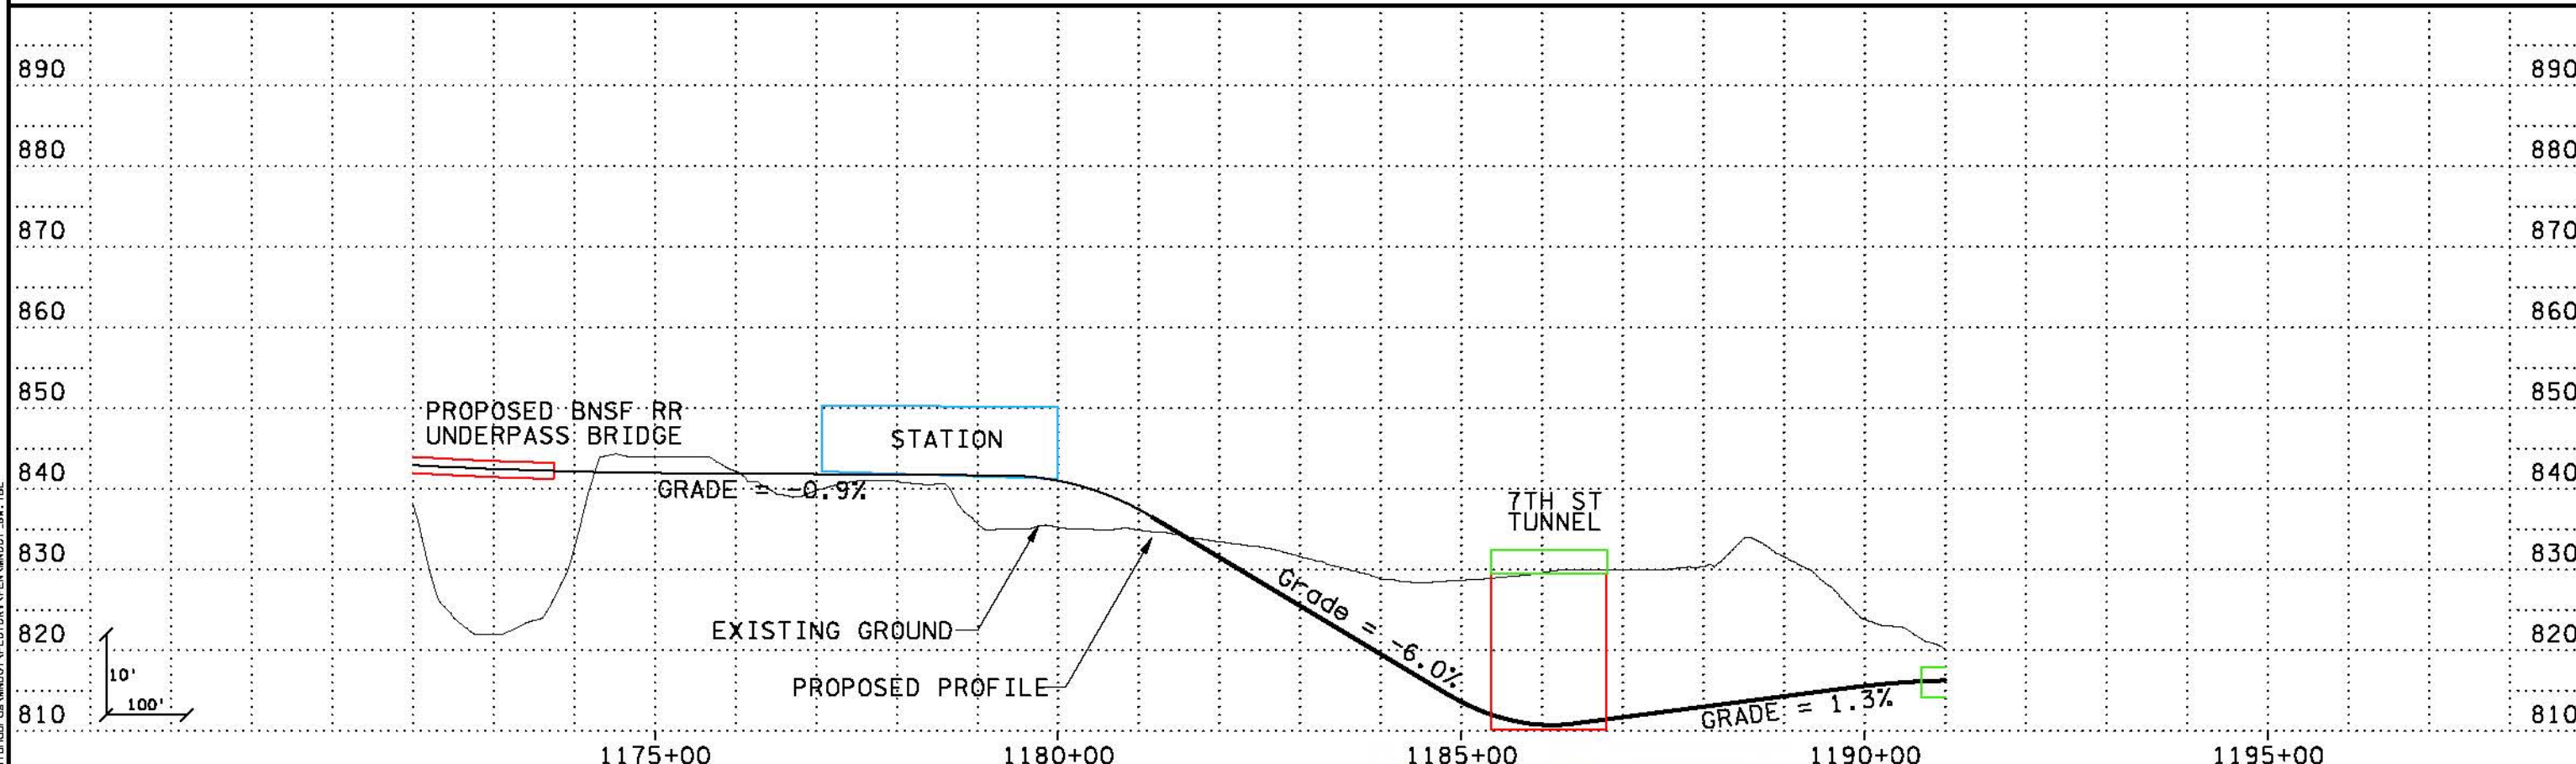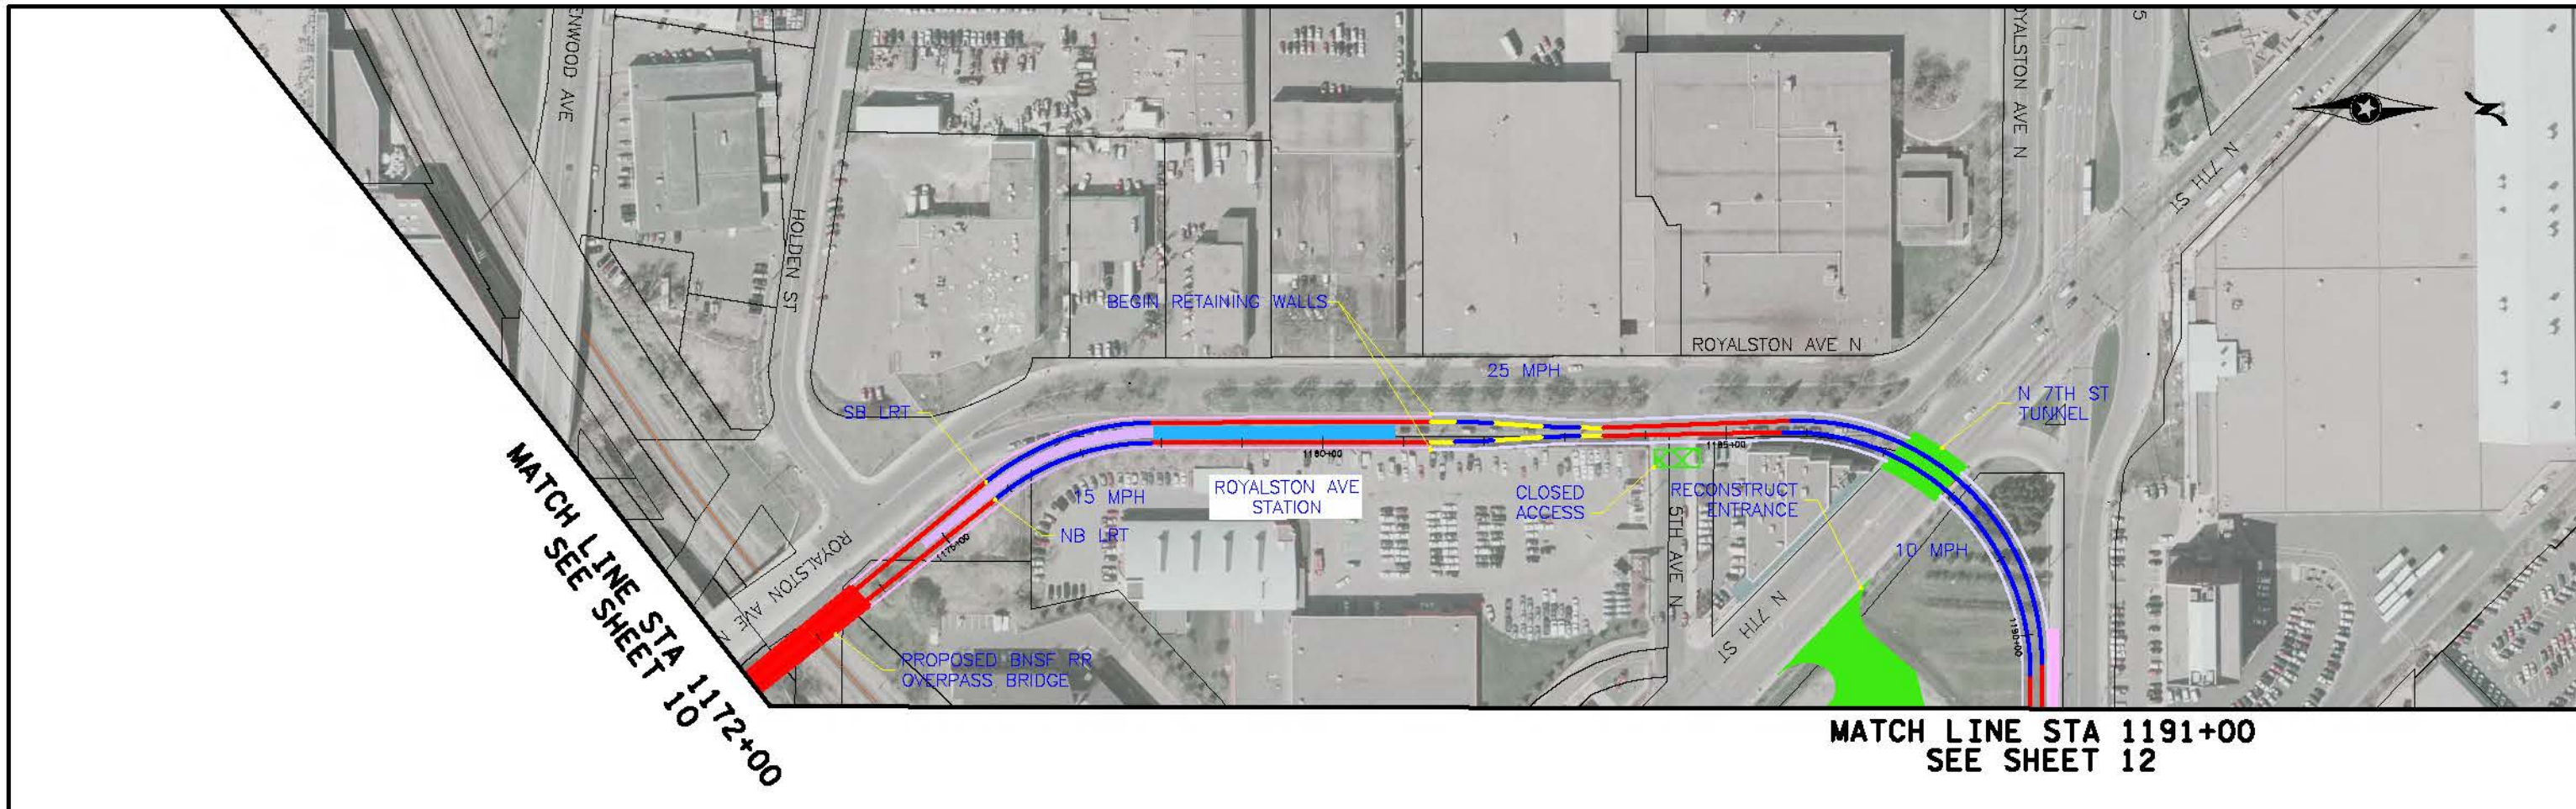

7:03:56 PM
 5/17/2010
 \\PDK-SRVS-NECCAS01\engr\c\m\001\PROJECTS\SWTRANSITWAY\CONCEPT\DWG\11-031010.dgn

NO	DATE	BY	CHKD	APPR	REVISION

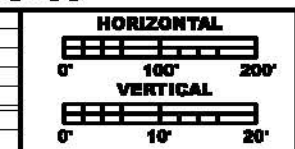



PRELIMINARY DRAFT NOT FOR CONSTRUCTION



DRAWN BY
DESIGNED BY
CHECKED BY
COMM. NO.


SOUTHWEST TRANSITWAY CONCEPTUAL DESIGN SHEET 11 OF 12
 LRT ALTERNATIVE SEGMENT C-2A
 PLAN AND PROFILE
 STA: 1172+00 - 1191+00

MATCH LINE STA 1191+00
SEE SHEET 11

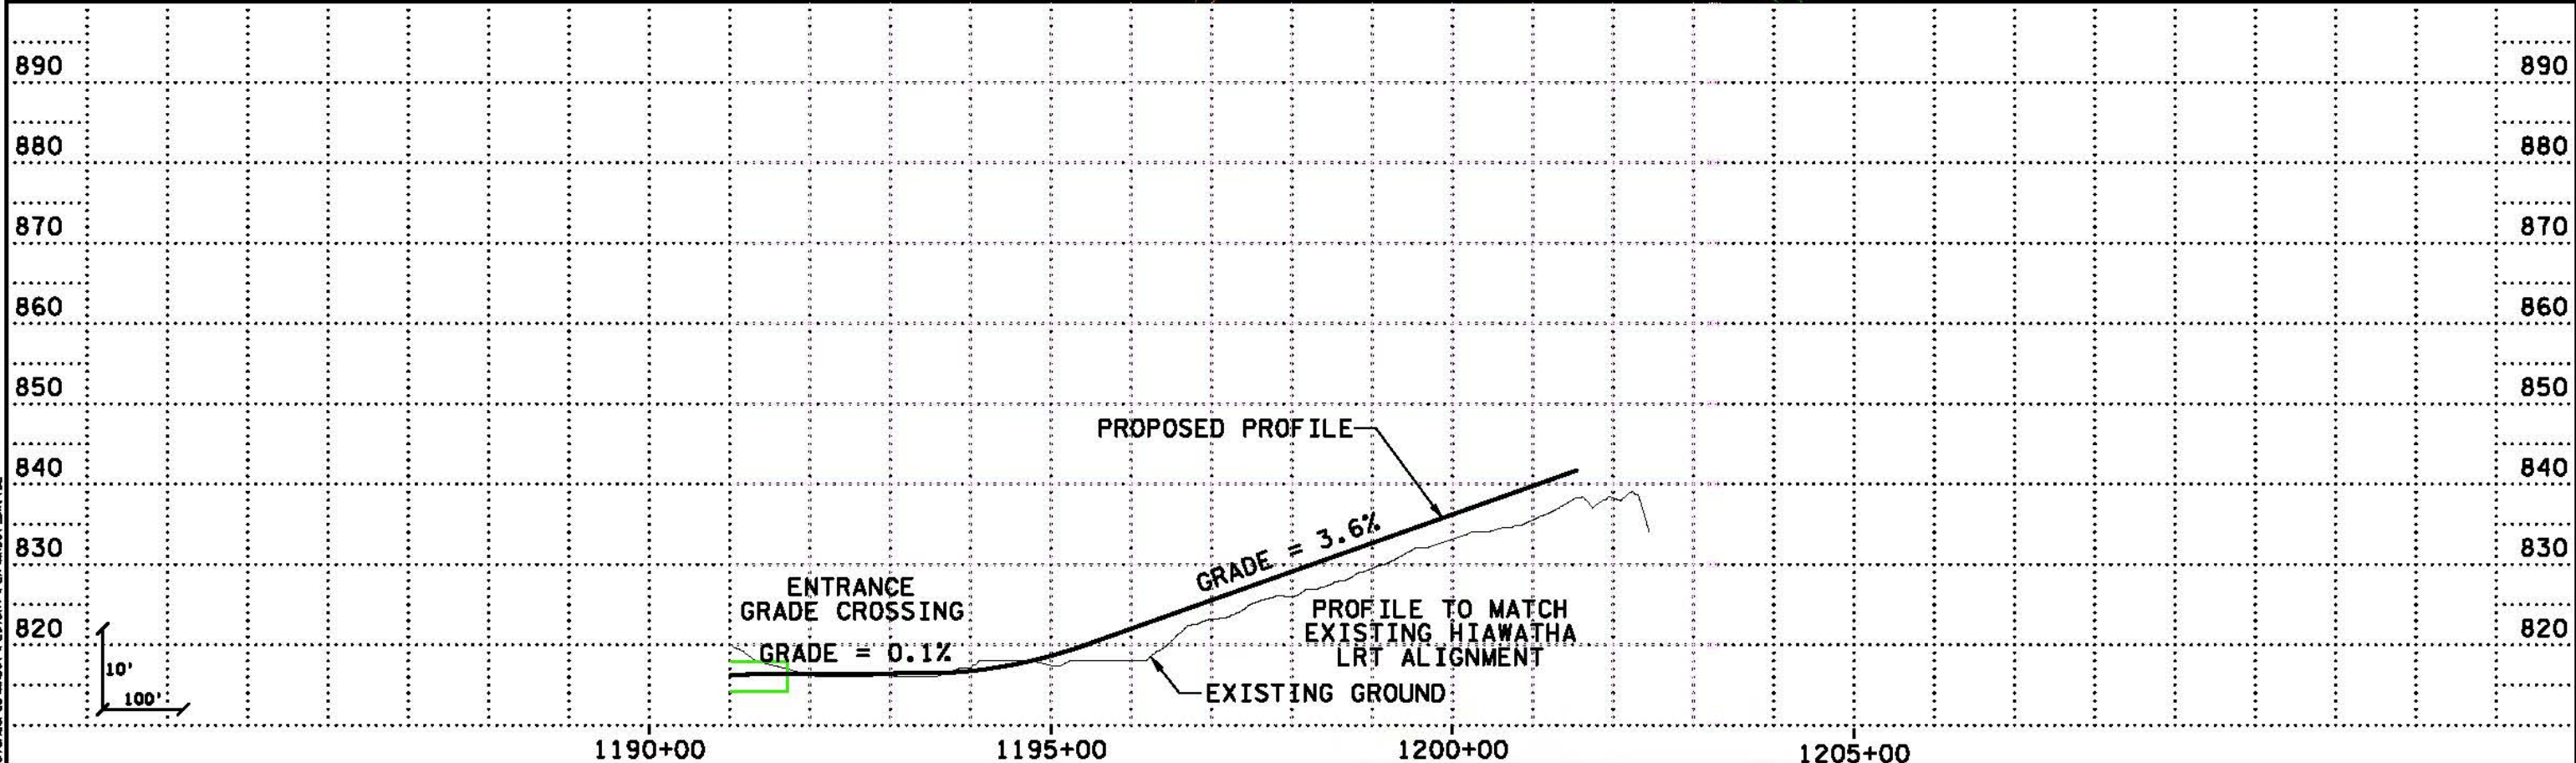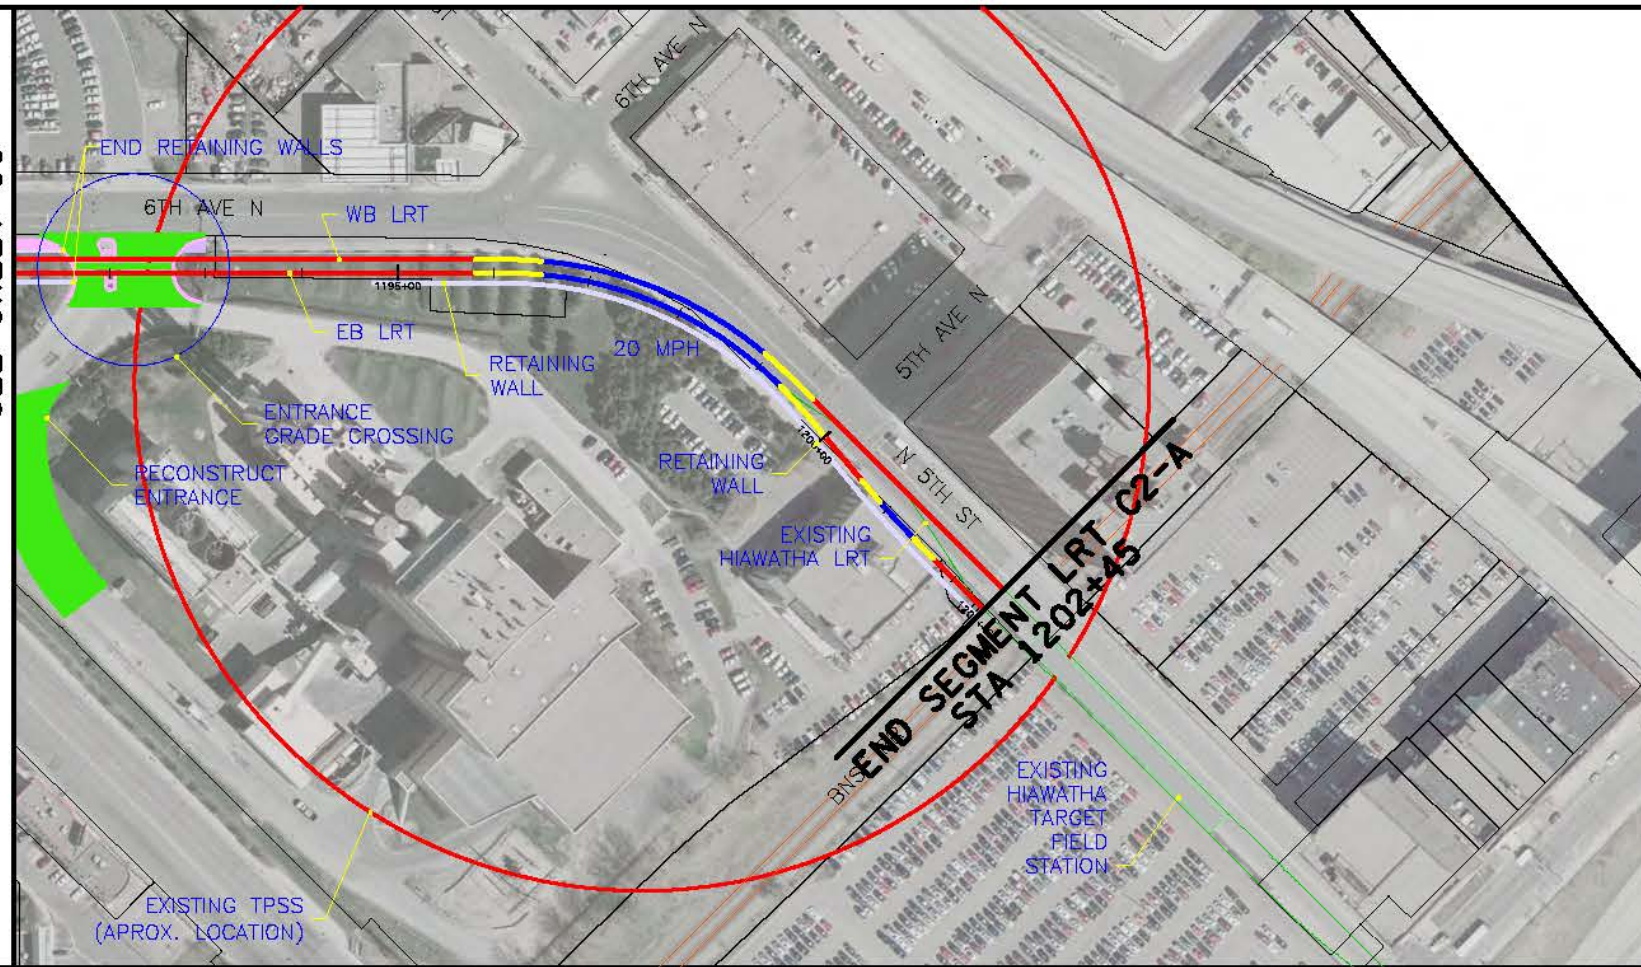

7/17/2010
 7:07:00 PM
 ...\\SWT_HDR_K5_LRT_C-2A_ahf12_031010.dgn

NO	DATE	BY	CHK	APPR	REVISION

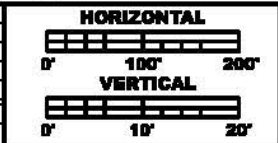

**PRELIMINARY
DRAFT
NOT FOR
CONSTRUCTION**




DRAWN BY
DESIGNED BY
CHECKED BY
COMM. NO.


SOUTHWEST TRANSITWAY CONCEPTUAL DESIGN
LRT ALTERNATIVE SEGMENT C-2A
PLAN AND PROFILE
STA: 1191+00 - 1202+45

SHEET 12 OF 12

BEGIN SEGMENT LRT C-2B
STA 938+00

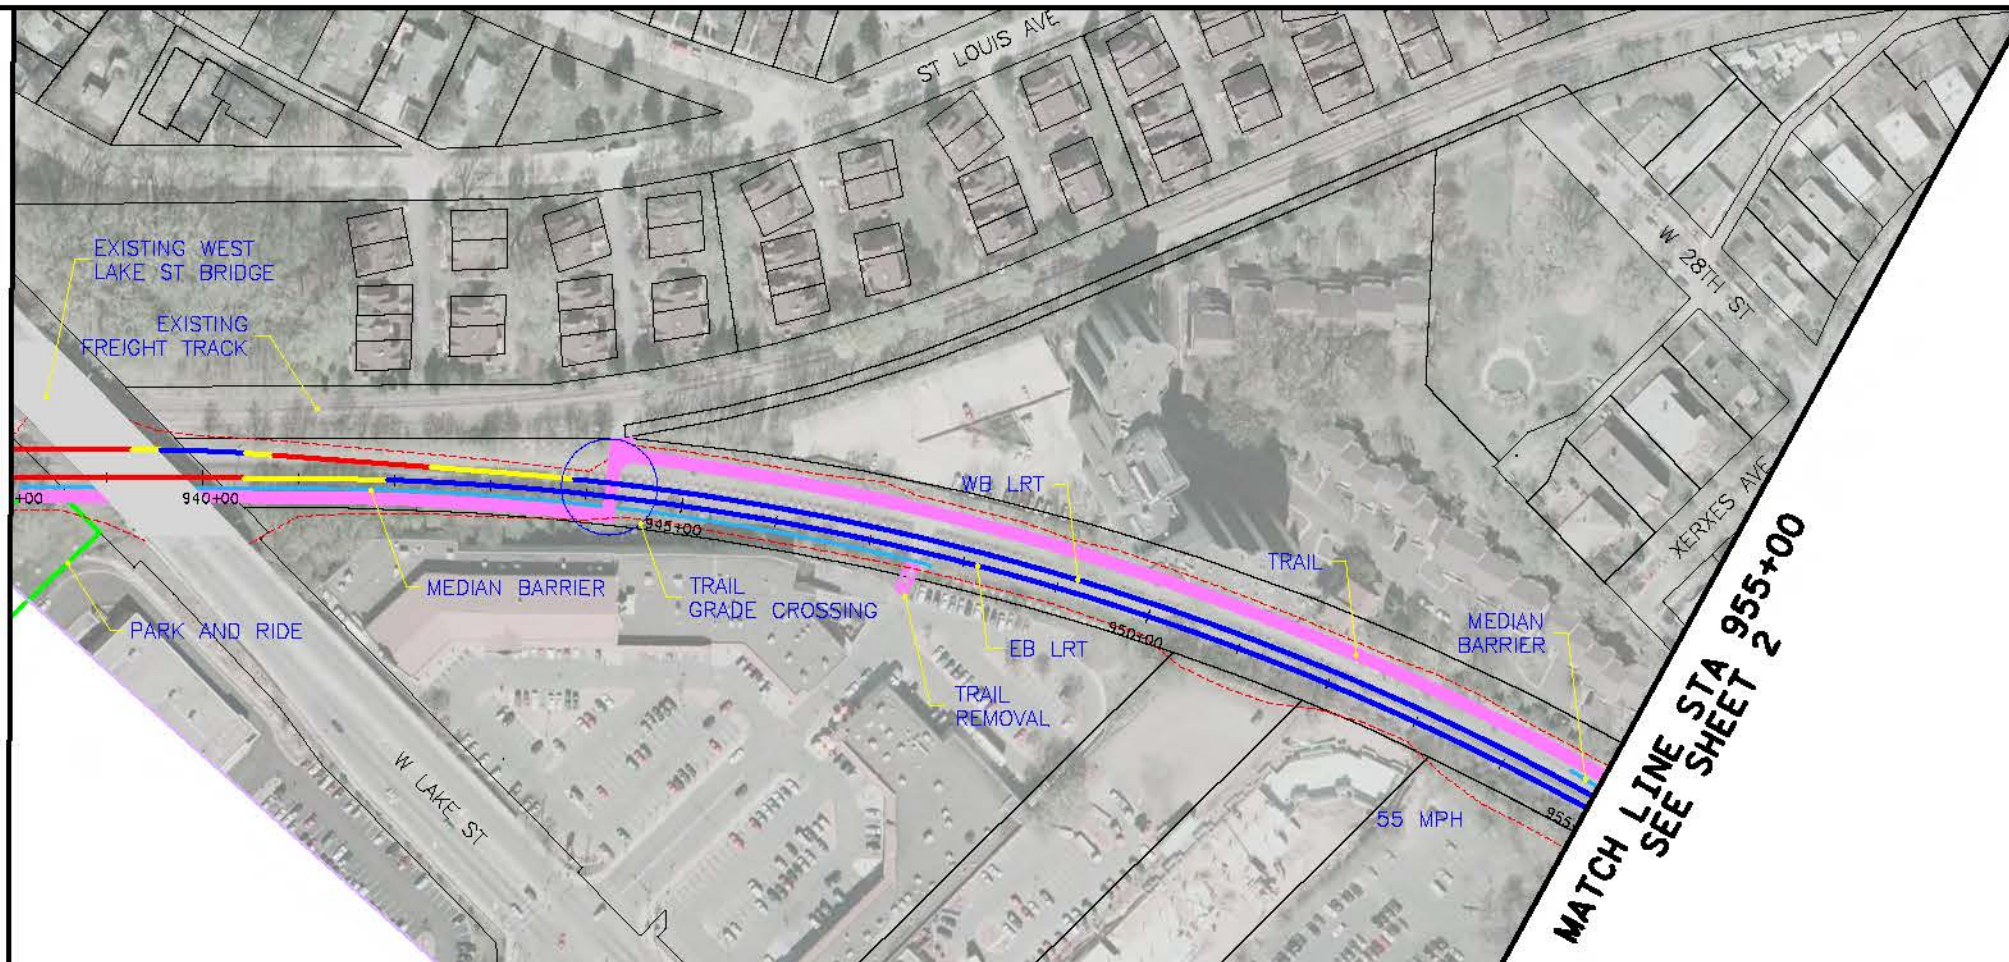


MATCH LINE STA 955+00
SEE SHEET 2

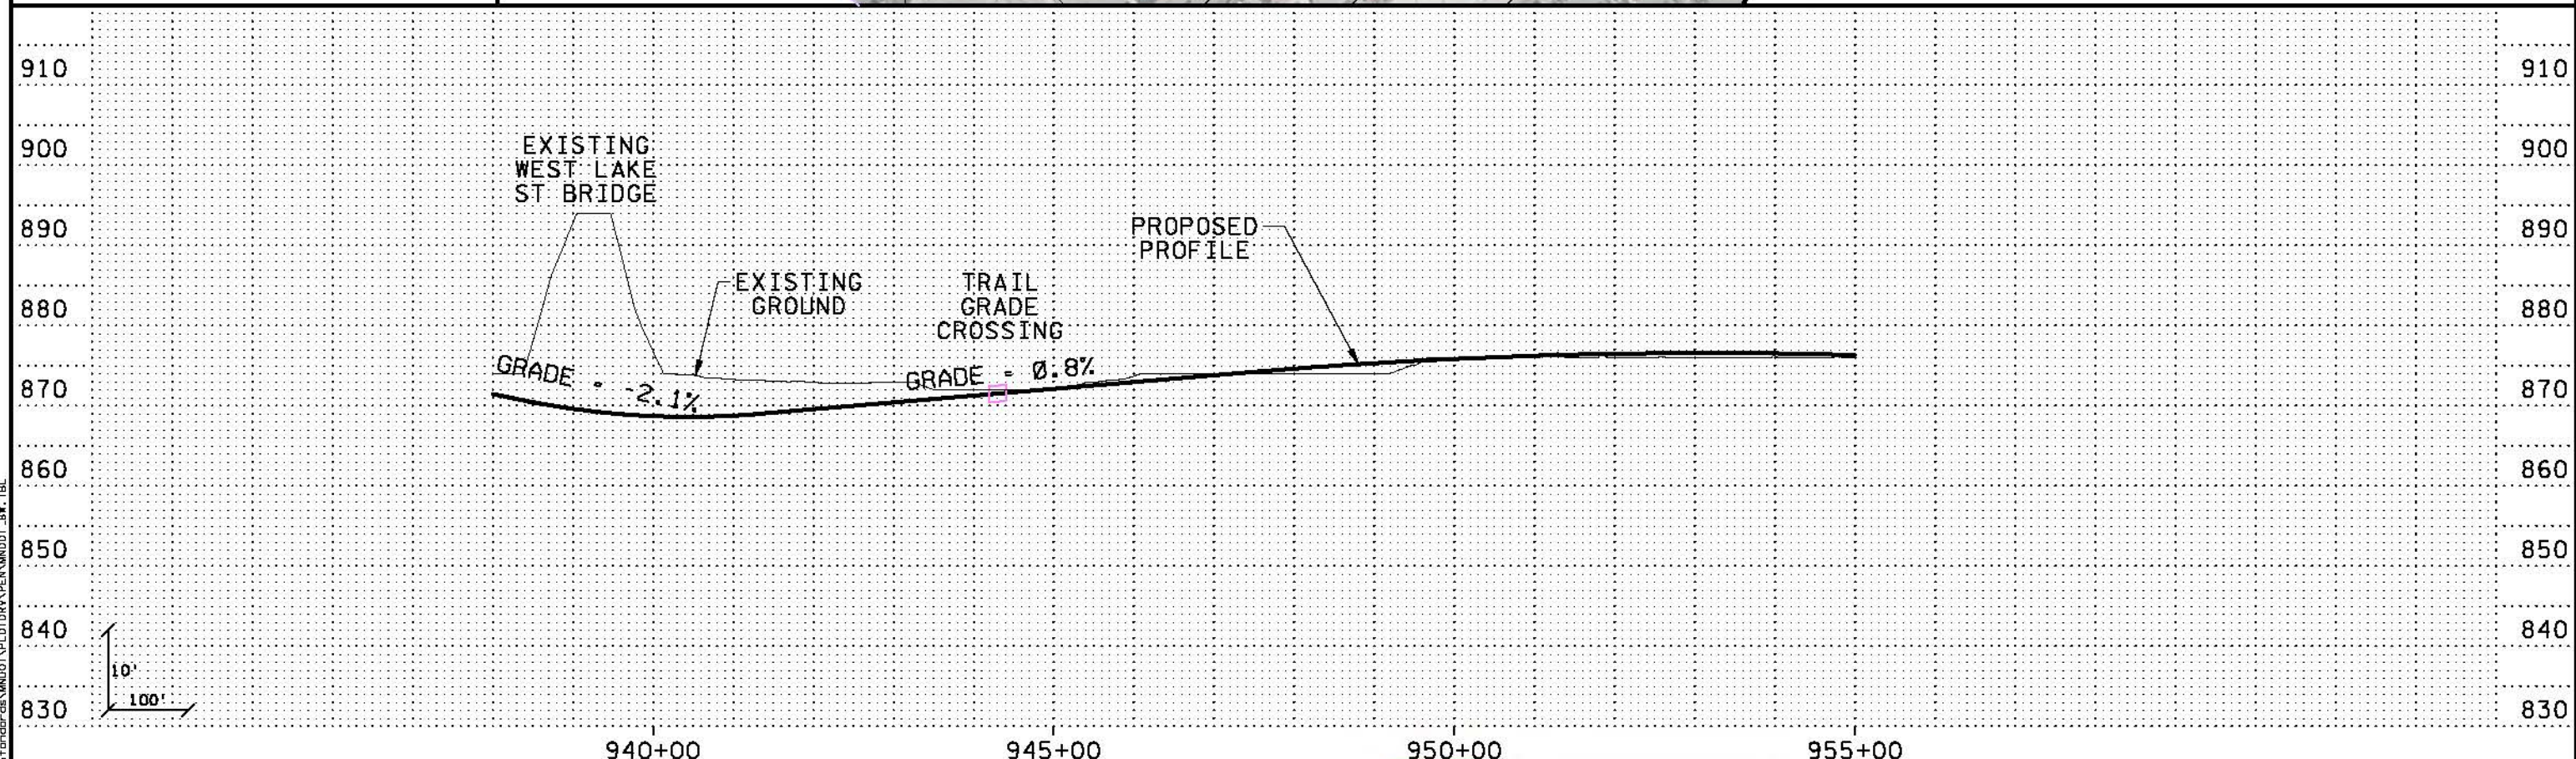

7:09:56 PM
 5/17/2010
 \\PDK-SRVS-NECC\CAD\1\BID\031010\031010.dgn

NO	DATE	BY	CHK	APPR	REVISION


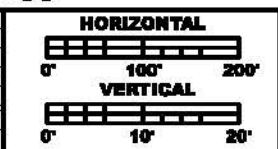


**PRELIMINARY
DRAFT
NOT FOR
CONSTRUCTION**




DRAWN BY
DESIGNED BY
CHECKED BY
COMM. NO.

SOUTHWEST TRANSITWAY CONCEPTUAL DESIGN		SHEET
LRT ALTERNATIVE SEGMENT C-2B		1
PLAN AND PROFILE		OF
STA: 938+00 - 955+00		12

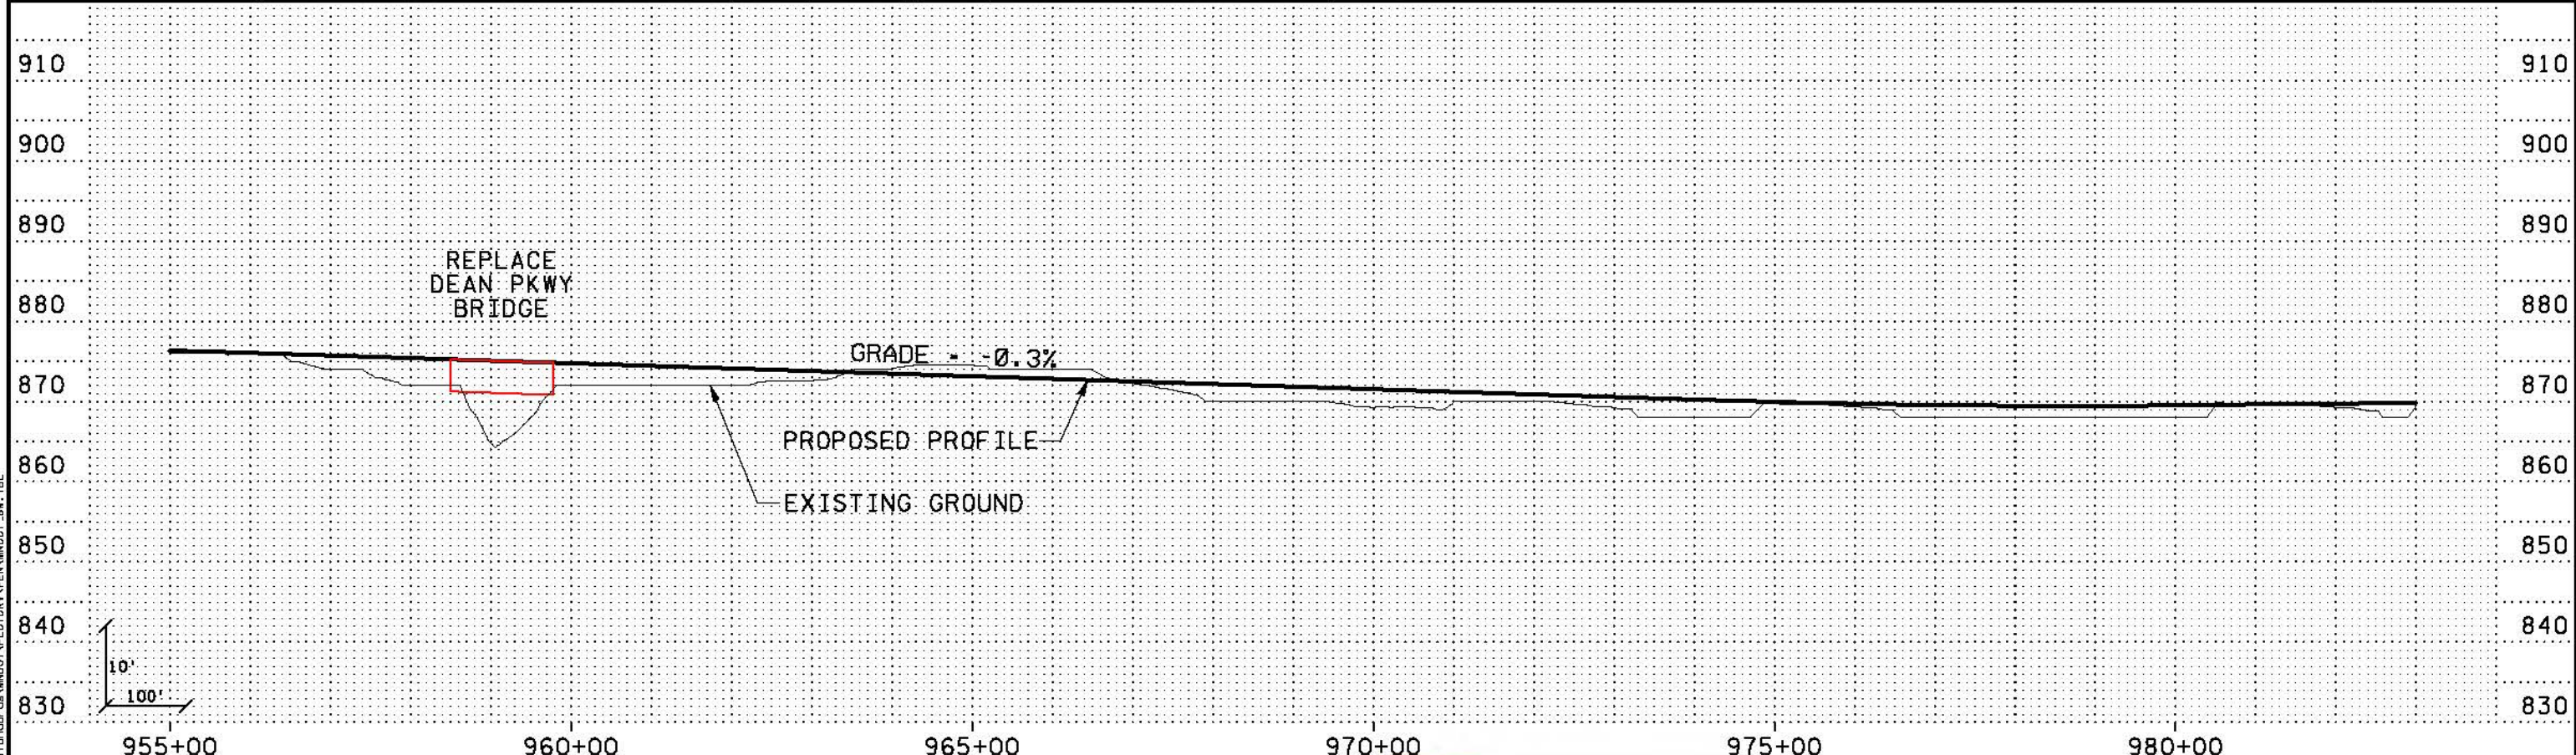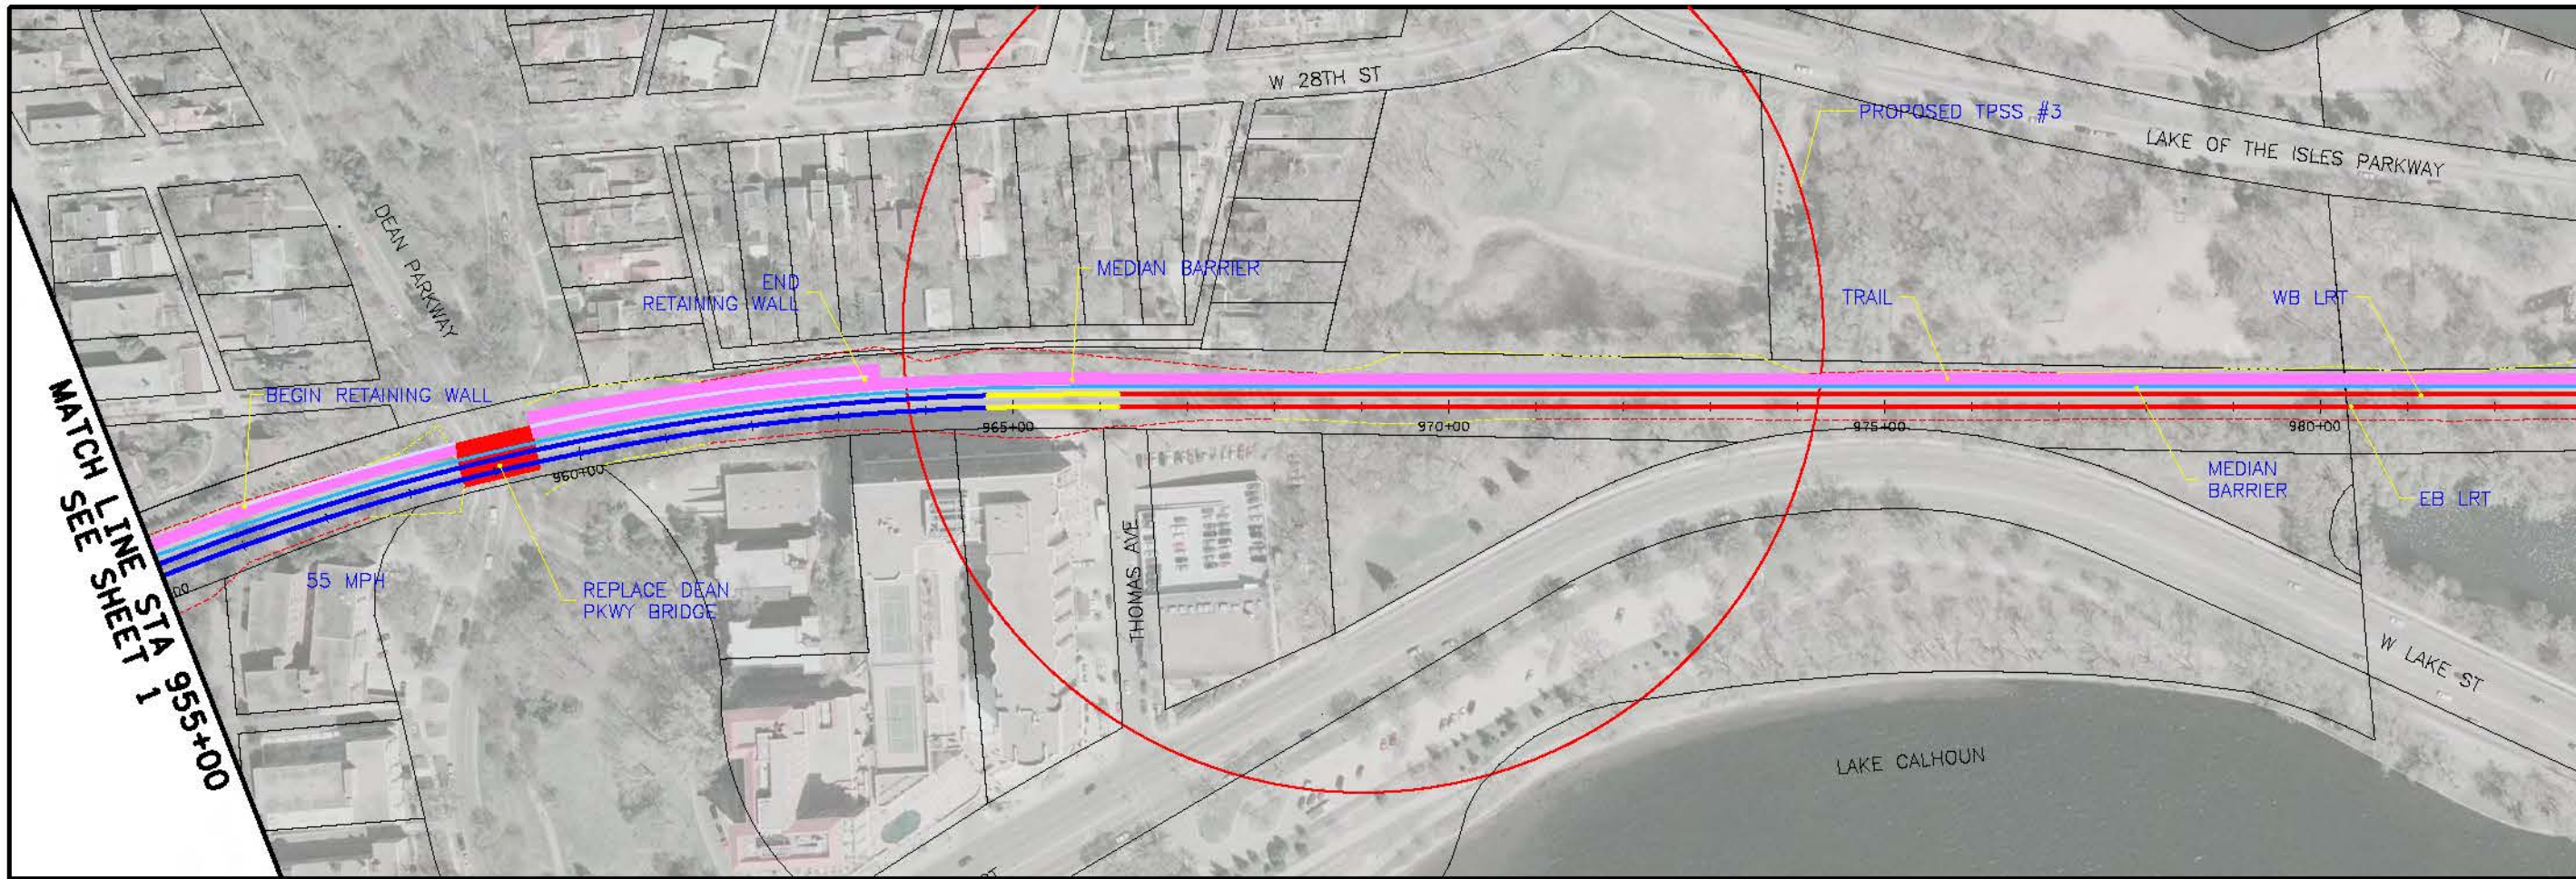

7:13:43 PM
 5/17/2010
 \\PDK-973\NECC\GIS\mxd\955-983\PLAN AND PROFILE\...
 ...SWT_HDR_K5_LRT_C-2B_sh102_031D10.dgn

NO	DATE	BY	CHKD	APPR	REVISION

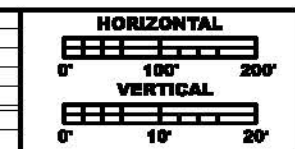

**PRELIMINARY
 DRAFT
 NOT FOR
 CONSTRUCTION**




DRAWN BY
DESIGNED BY
CHECKED BY
COMM. NO.


SOUTHWEST TRANSITWAY CONCEPTUAL DESIGN
 LRT ALTERNATIVE SEGMENT C-2B
 PLAN AND PROFILE
 STA: 955+00 - 983+00

**SHEET
 2
 OF
 12**

MATCH LINE STA 983+00
SEE SHEET 2

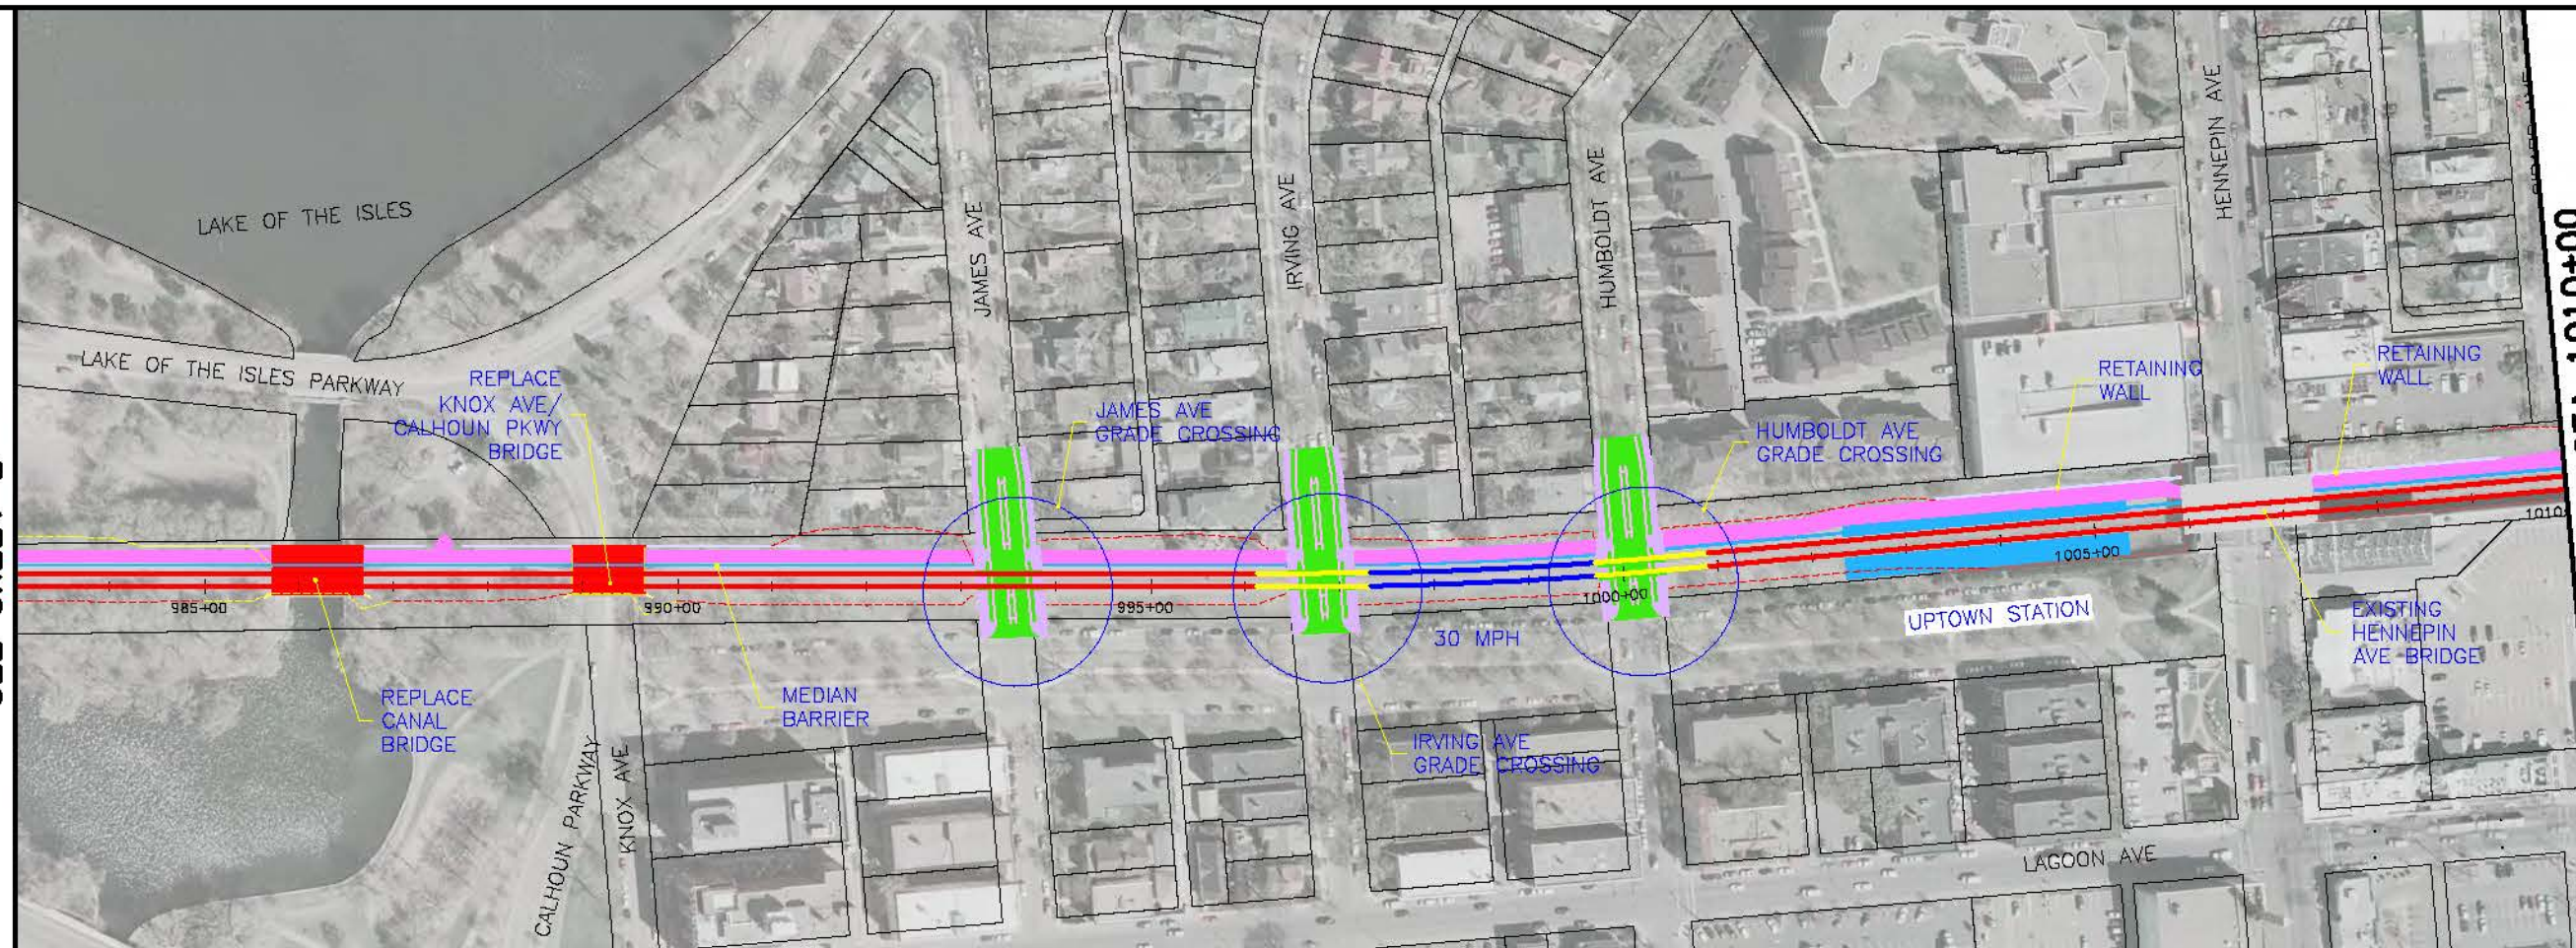


MATCH LINE STA 1010+00
SEE SHEET 4

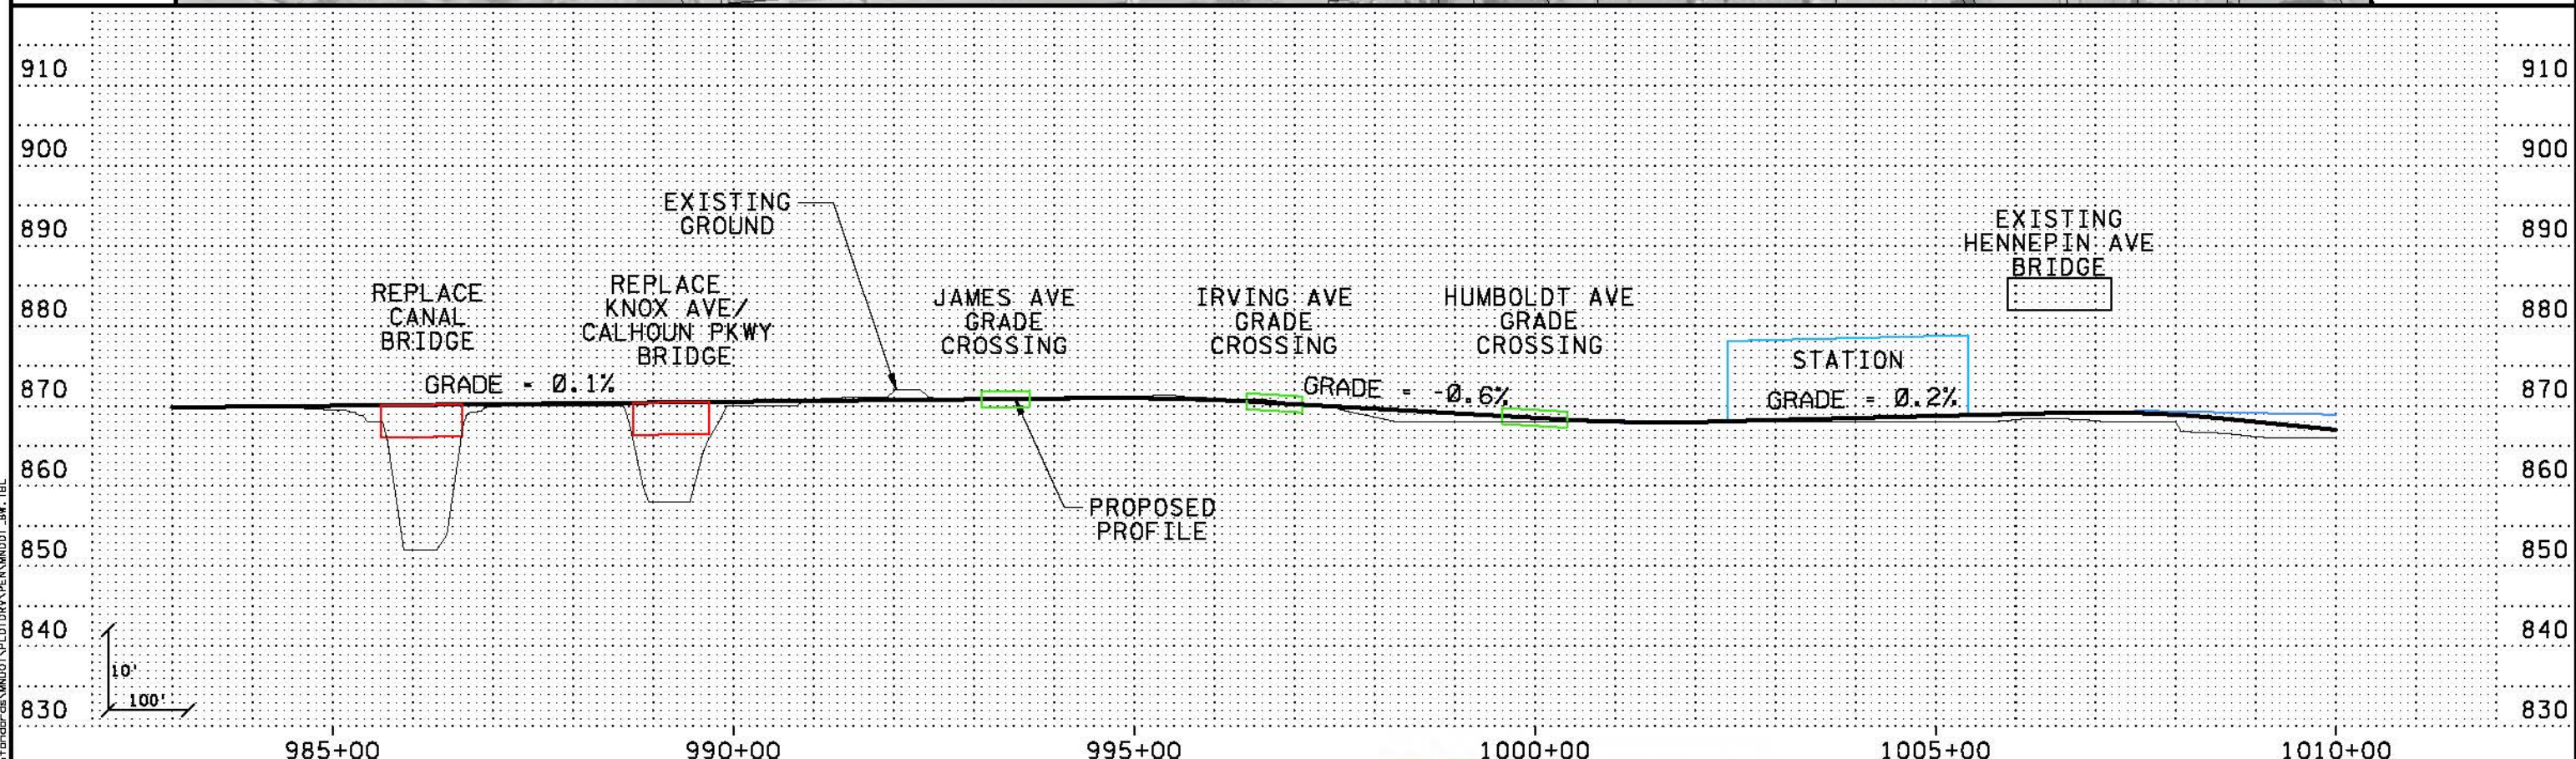

7:11:15 PM
 5/17/2010
 \\p01\projects\2010\SWT\HDR\K5\LRT_C-2B_sh103_031D10.dgn

NO	DATE	BY	CHKD	APPR	REVISION

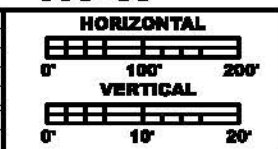

**PRELIMINARY
DRAFT
NOT FOR
CONSTRUCTION**





DRAWN BY
DESIGNED BY
CHECKED BY
COMM. NO.

SOUTHWEST TRANSITWAY CONCEPTUAL DESIGN
 LRT ALTERNATIVE SEGMENT C-2B
 PLAN AND PROFILE
 STA: 983+00 - 1010+00

SHEET 3 OF 12


MATCH LINE STA 1010+00
SEE SHEET 3

MATCH LINE STA 1038+00
SEE SHEET 5

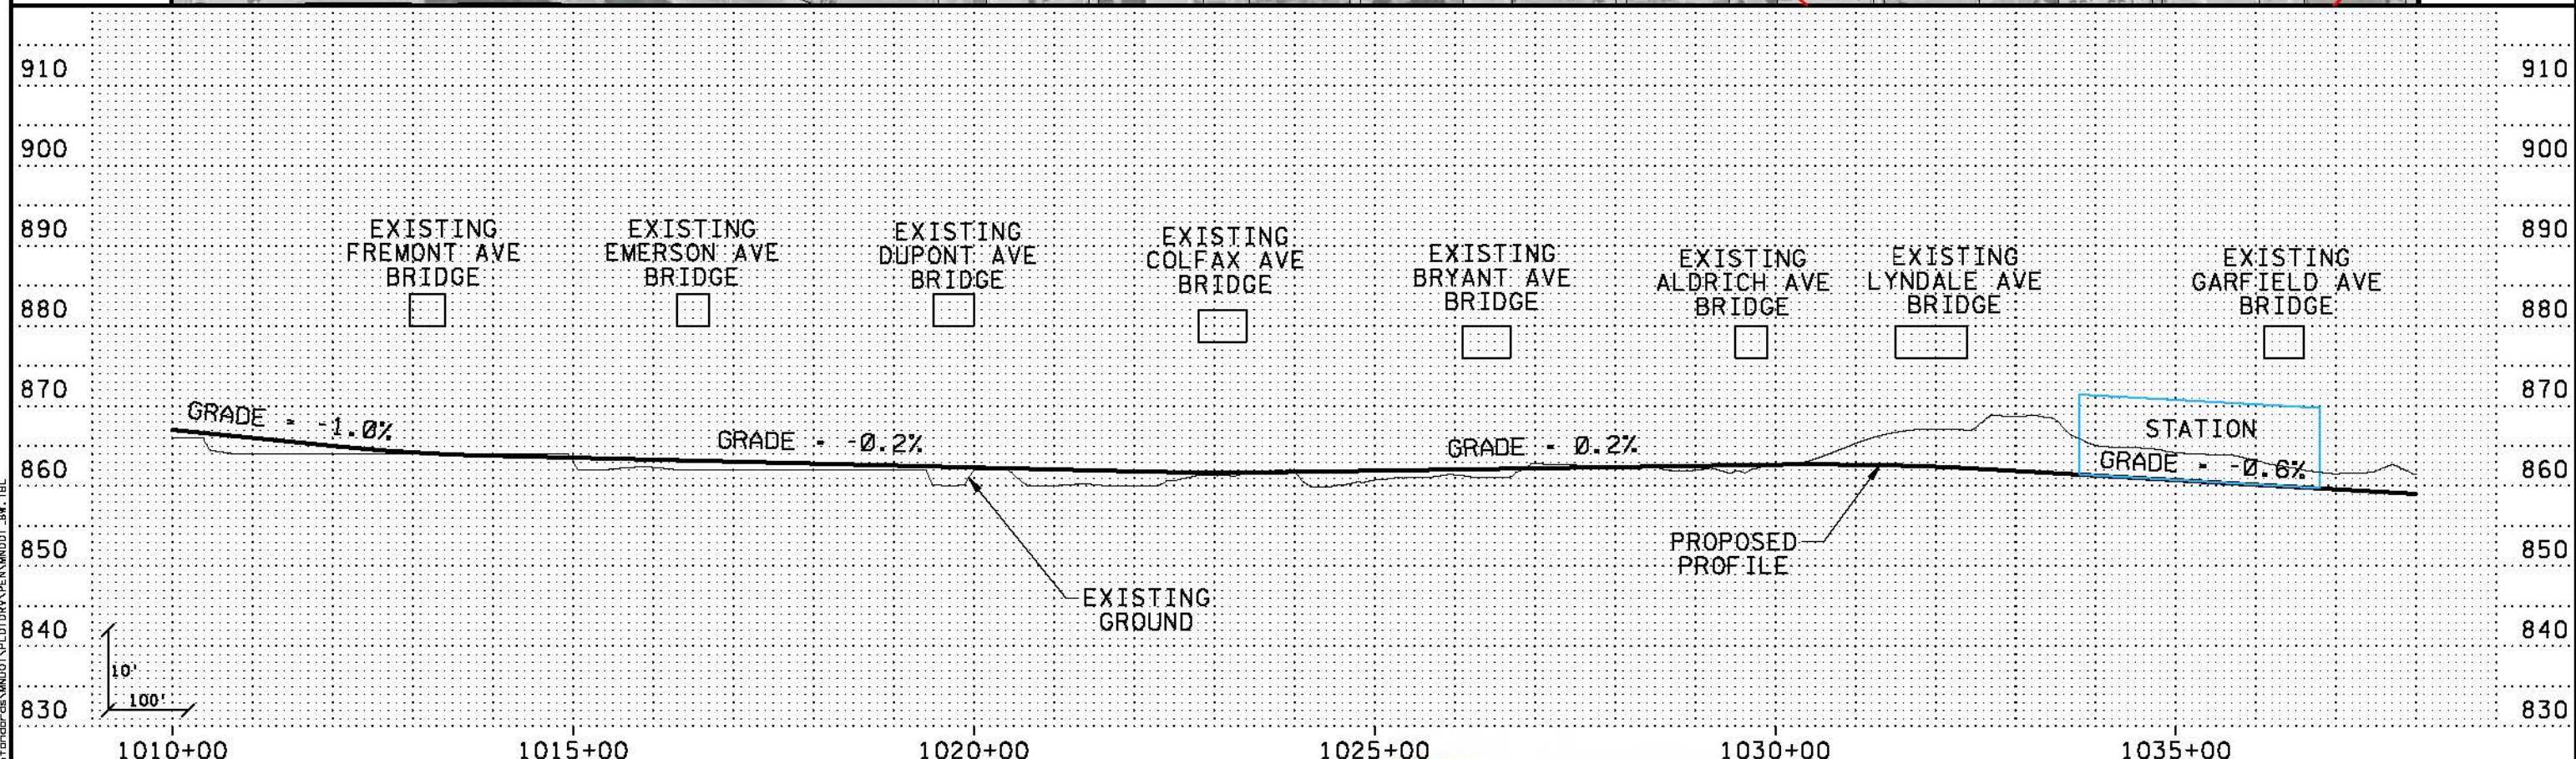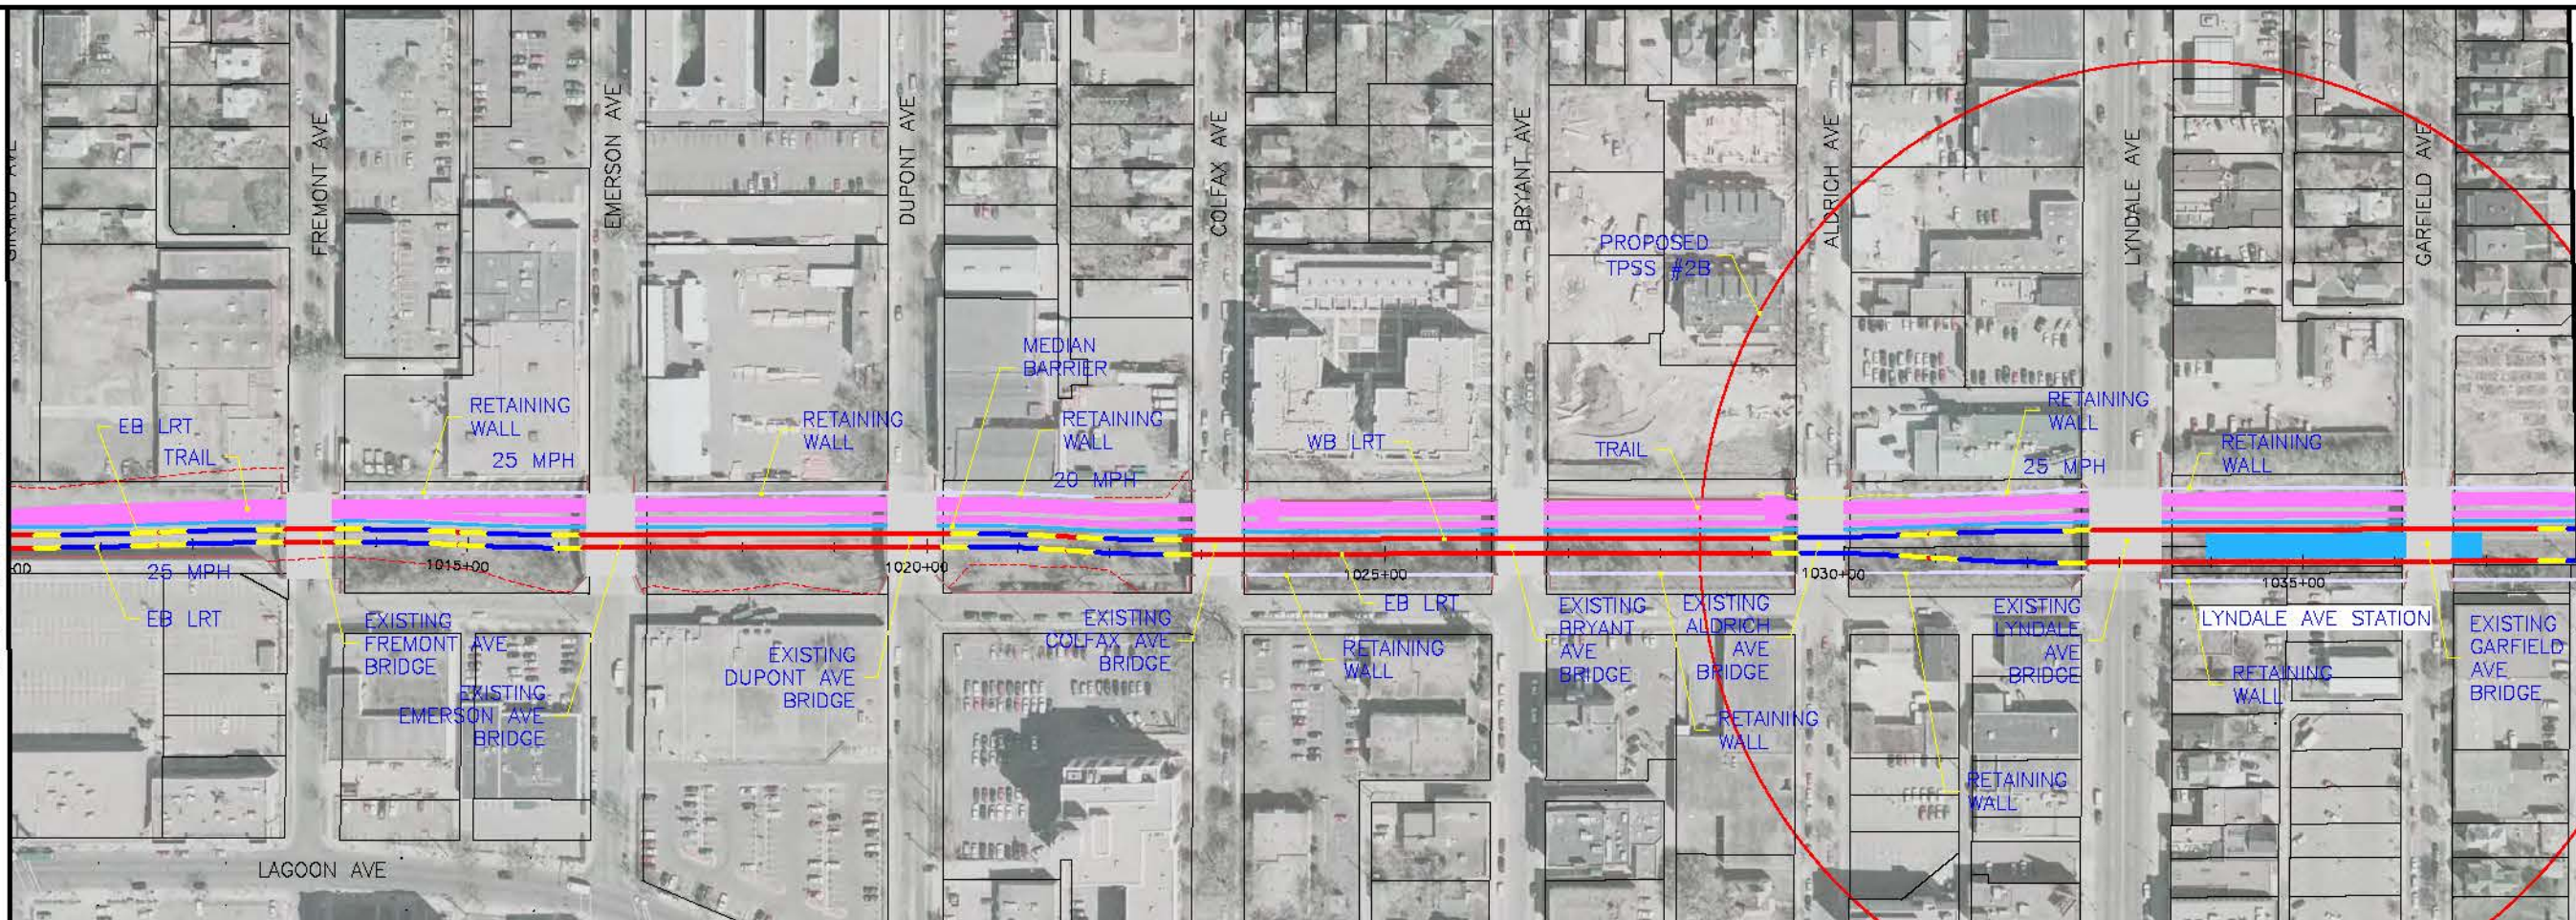

7:20:55 PM
 5/17/2010
 \\PDR-SRVS-NECC\GIS\Projects\SWT\1010-1038\1010-1038.dgn
 ... \SWT_HDR_K5_LRT_C-2B_sh104_031D10.dgn

NO	DATE	BY	CHKD	APPR	REVISION

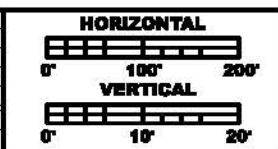

**PRELIMINARY
DRAFT
NOT FOR
CONSTRUCTION**





DRAWN BY	
DESIGNED BY	
CHECKED BY	
COMM. NO.	

SOUTHWEST TRANSITWAY CONCEPTUAL DESIGN
 LRT ALTERNATIVE SEGMENT C-2B
 PLAN AND PROFILE
 STA: 1010+00 - 1038+00

**SHEET
4
OF
12**


MATCH LINE STA 1066+00
SEE SHEET 6

MATCH LINE STA 1038+00
SEE SHEET 4

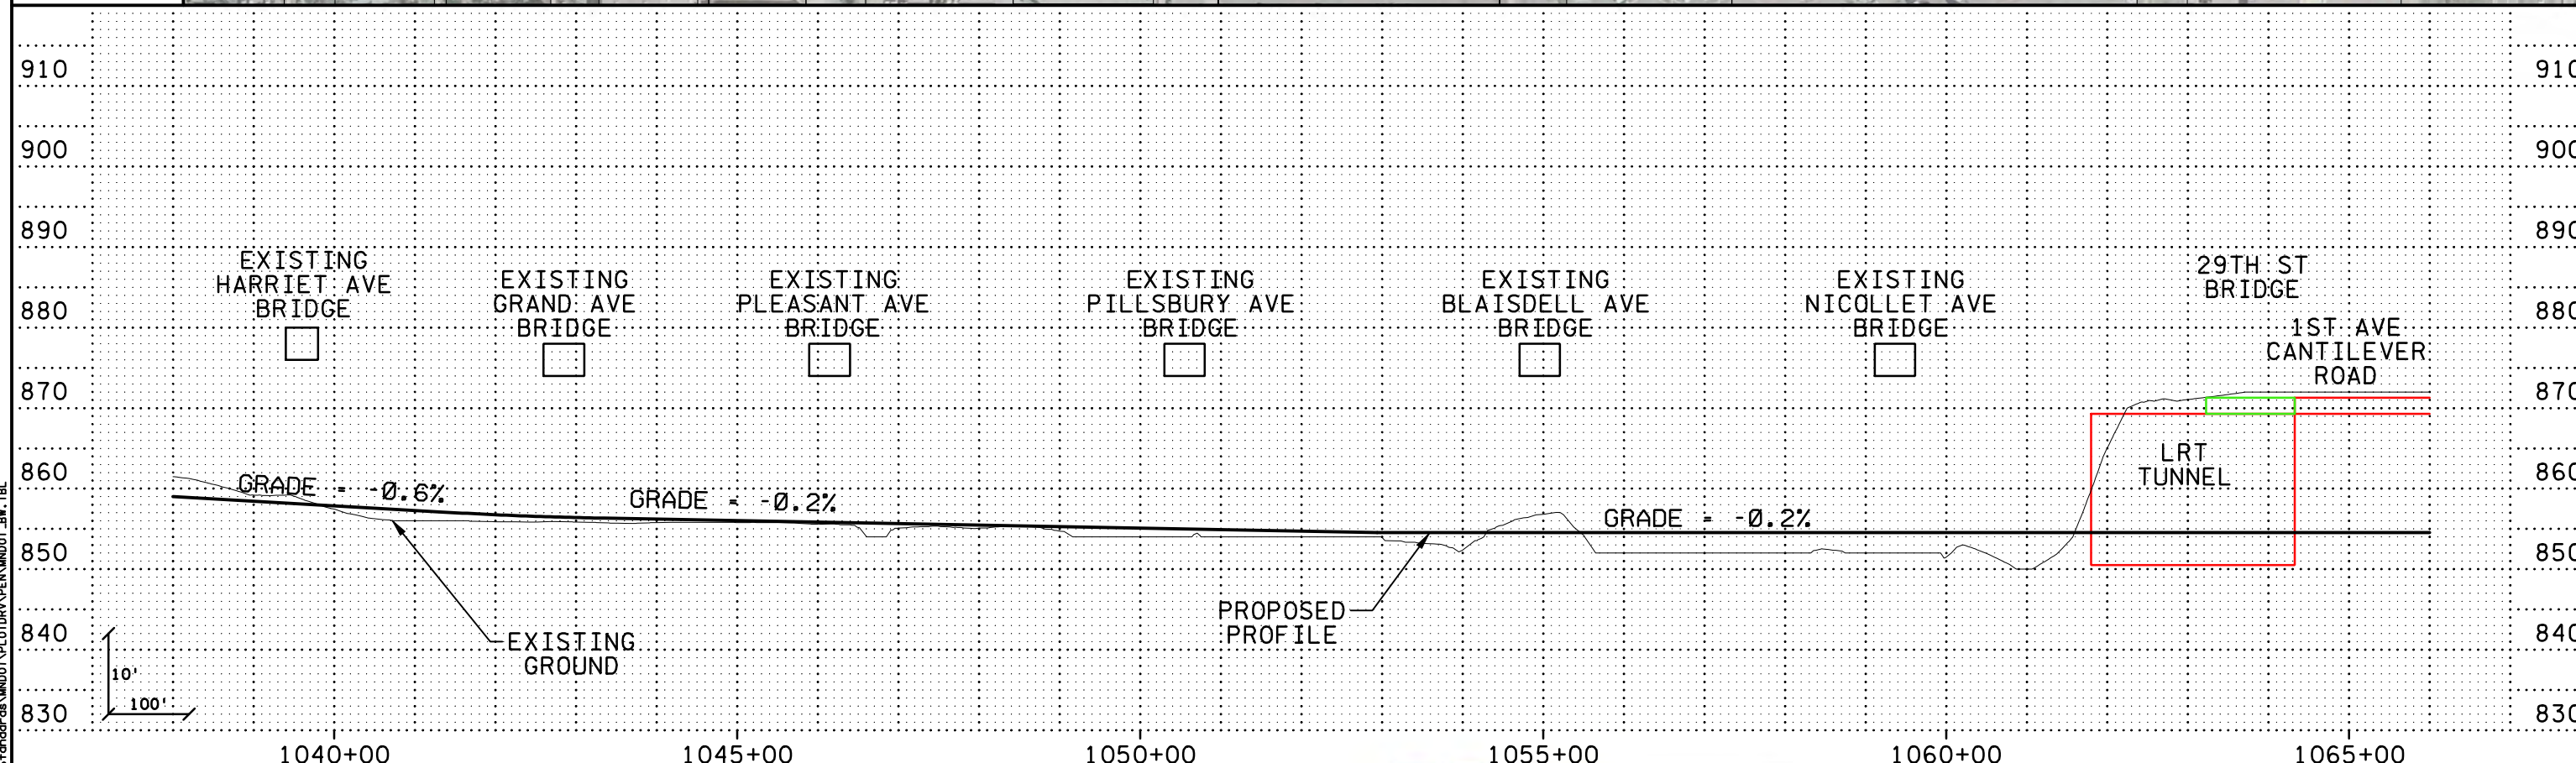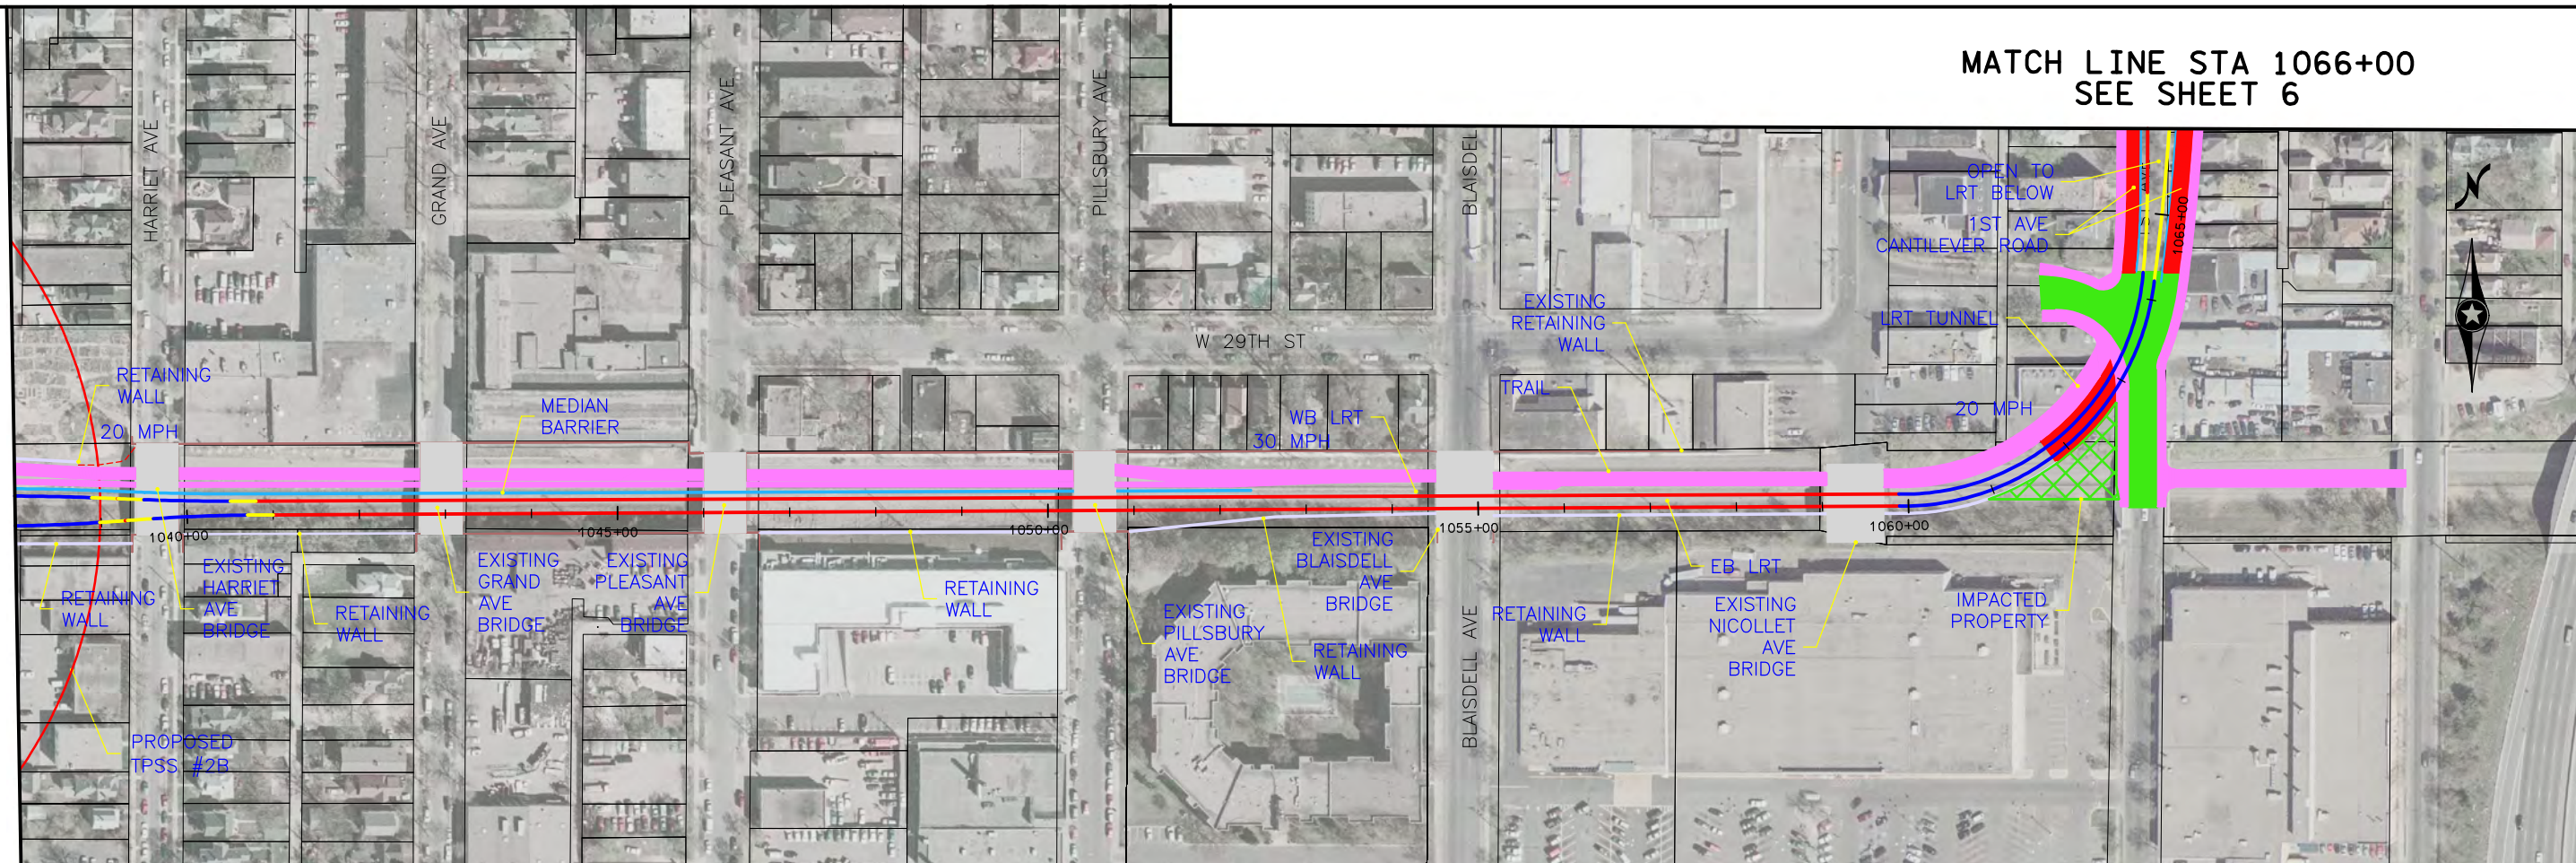

7/24/22 PM 7:24:22
 5/17/2010
 ...SWT_HDR_KS_LRT_C-2B_sht05_031010.dgn

NO	DATE	BY	CKD	APPR	REVISION

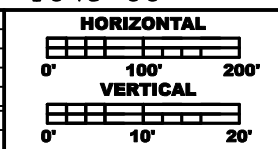

PRELIMINARY
DRAFT
NOT FOR
CONSTRUCTION



DRAWN BY
DESIGNED BY
CHECKED BY
COMM. NO.



SOUTHWEST TRANSITWAY CONCEPTUAL DESIGN
LRT ALTERNATIVE SEGMENT C-2B
PLAN AND PROFILE
STA: 1038+00 - 1066+00

SHEET
5
OF
12




MATCH LINE STA 1066+00
SEE SHEET 5

MATCH LINE STA 1092+00
SEE SHEET 7

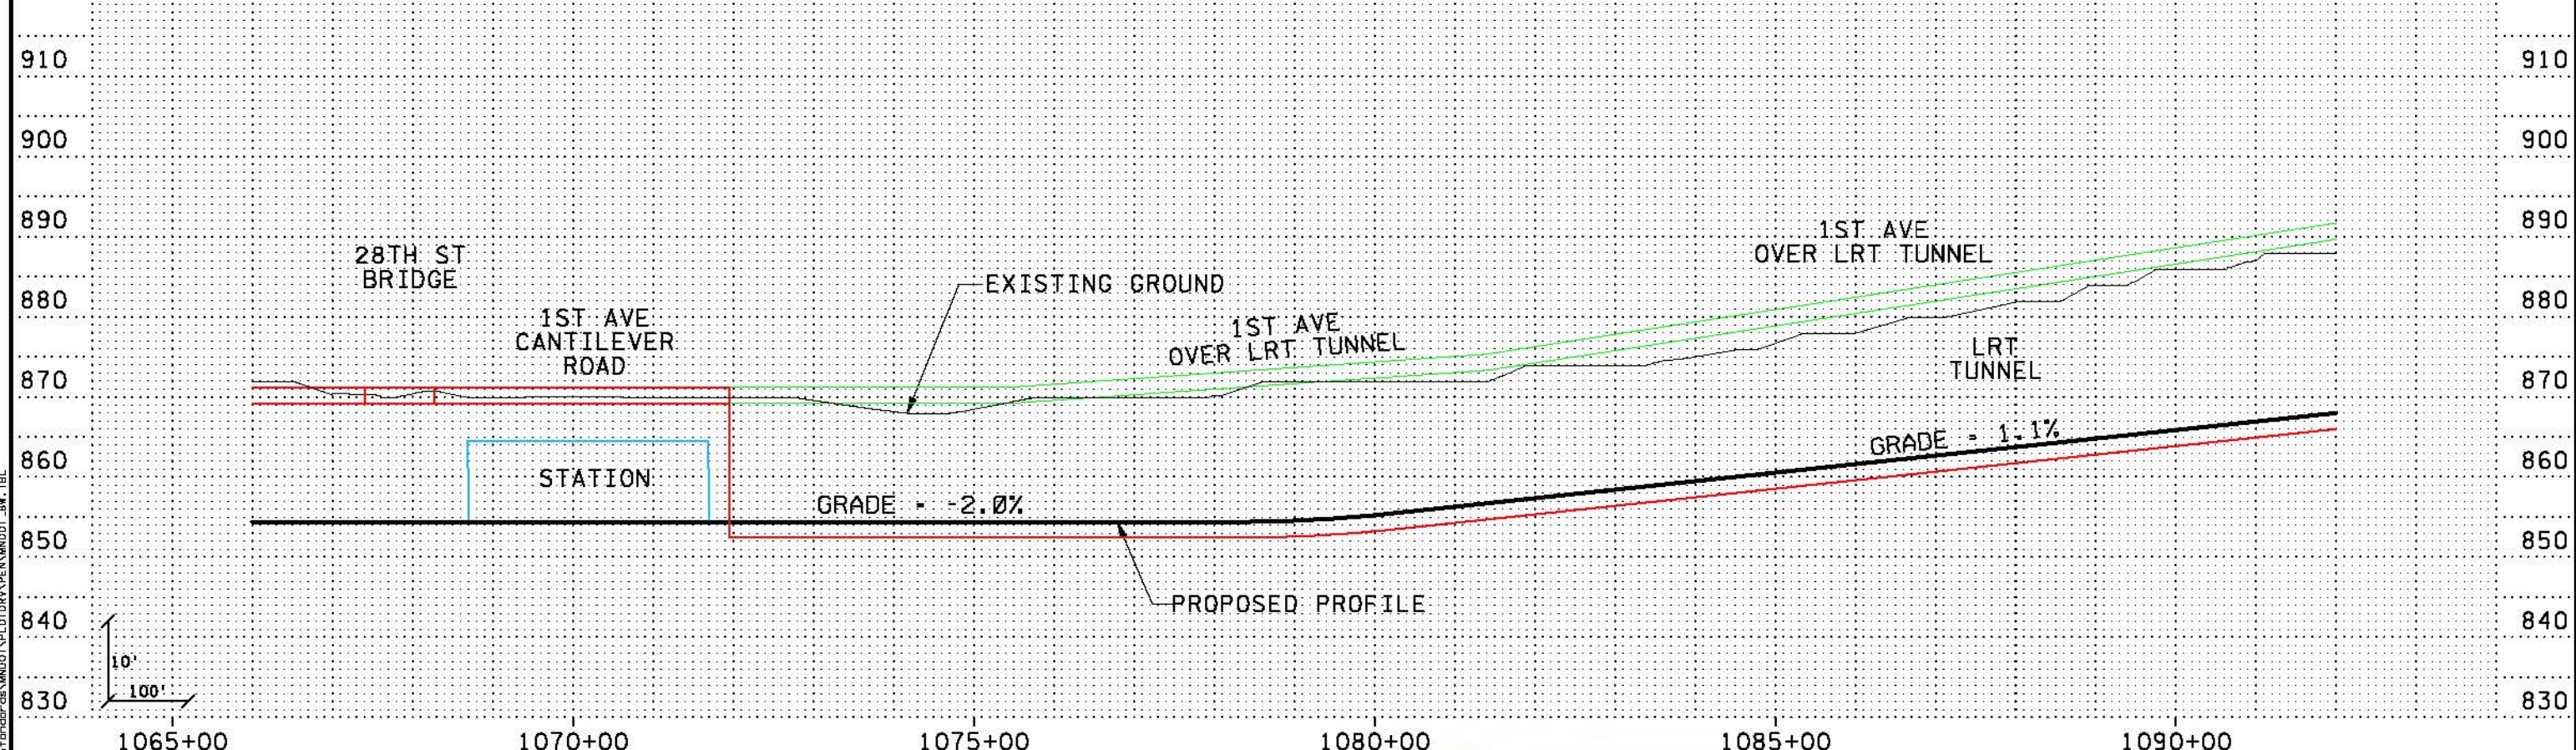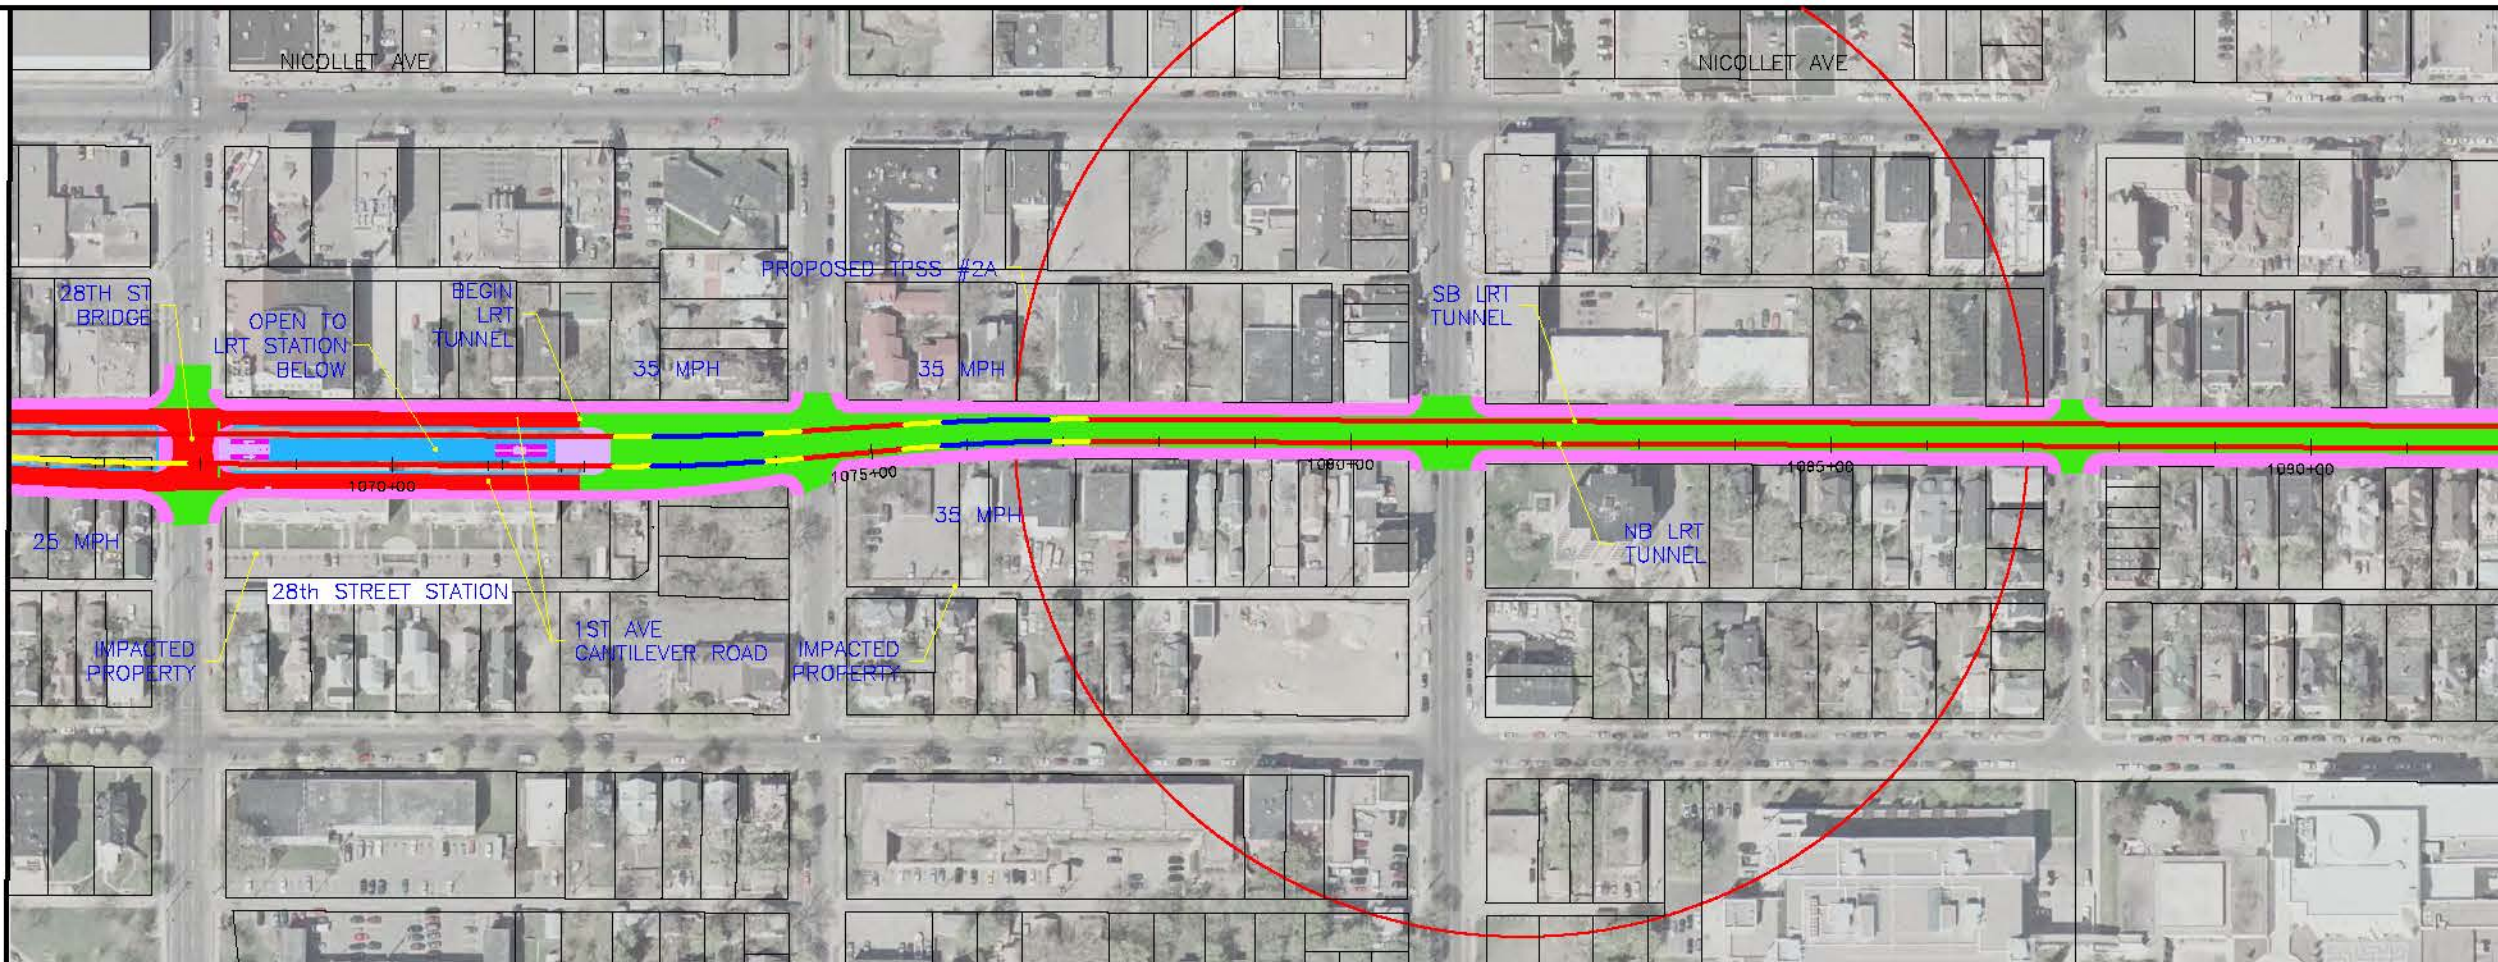

Aschultz
7:28:52 PM
5/17/2010
\\pdx-srv3\necc\cas1\bin\cas1\mkg07\p\dtdrn\mkg07_plt\...
\\pdx-srv3\necc\cas1\bin\cas1\mkg07\p\dtdrn\mkg07_plt\...
...SWT_HDR_K5_LRT_C-2B_sh106_031D10.dgn

NO	DATE	BY	CHKD	APPR	REVISION

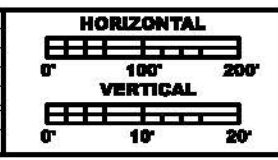

**PRELIMINARY
DRAFT
NOT FOR
CONSTRUCTION**




DRAWN BY
DESIGNED BY
CHECKED BY
COMM. NO.


SOUTHWEST TRANSITWAY CONCEPTUAL DESIGN
LRT ALTERNATIVE SEGMENT C-2B
PLAN AND PROFILE
STA: 1066+00 - 1092+00

**SHEET
6
OF
12**

MATCH LINE STA 1092+00
SEE SHEET 6

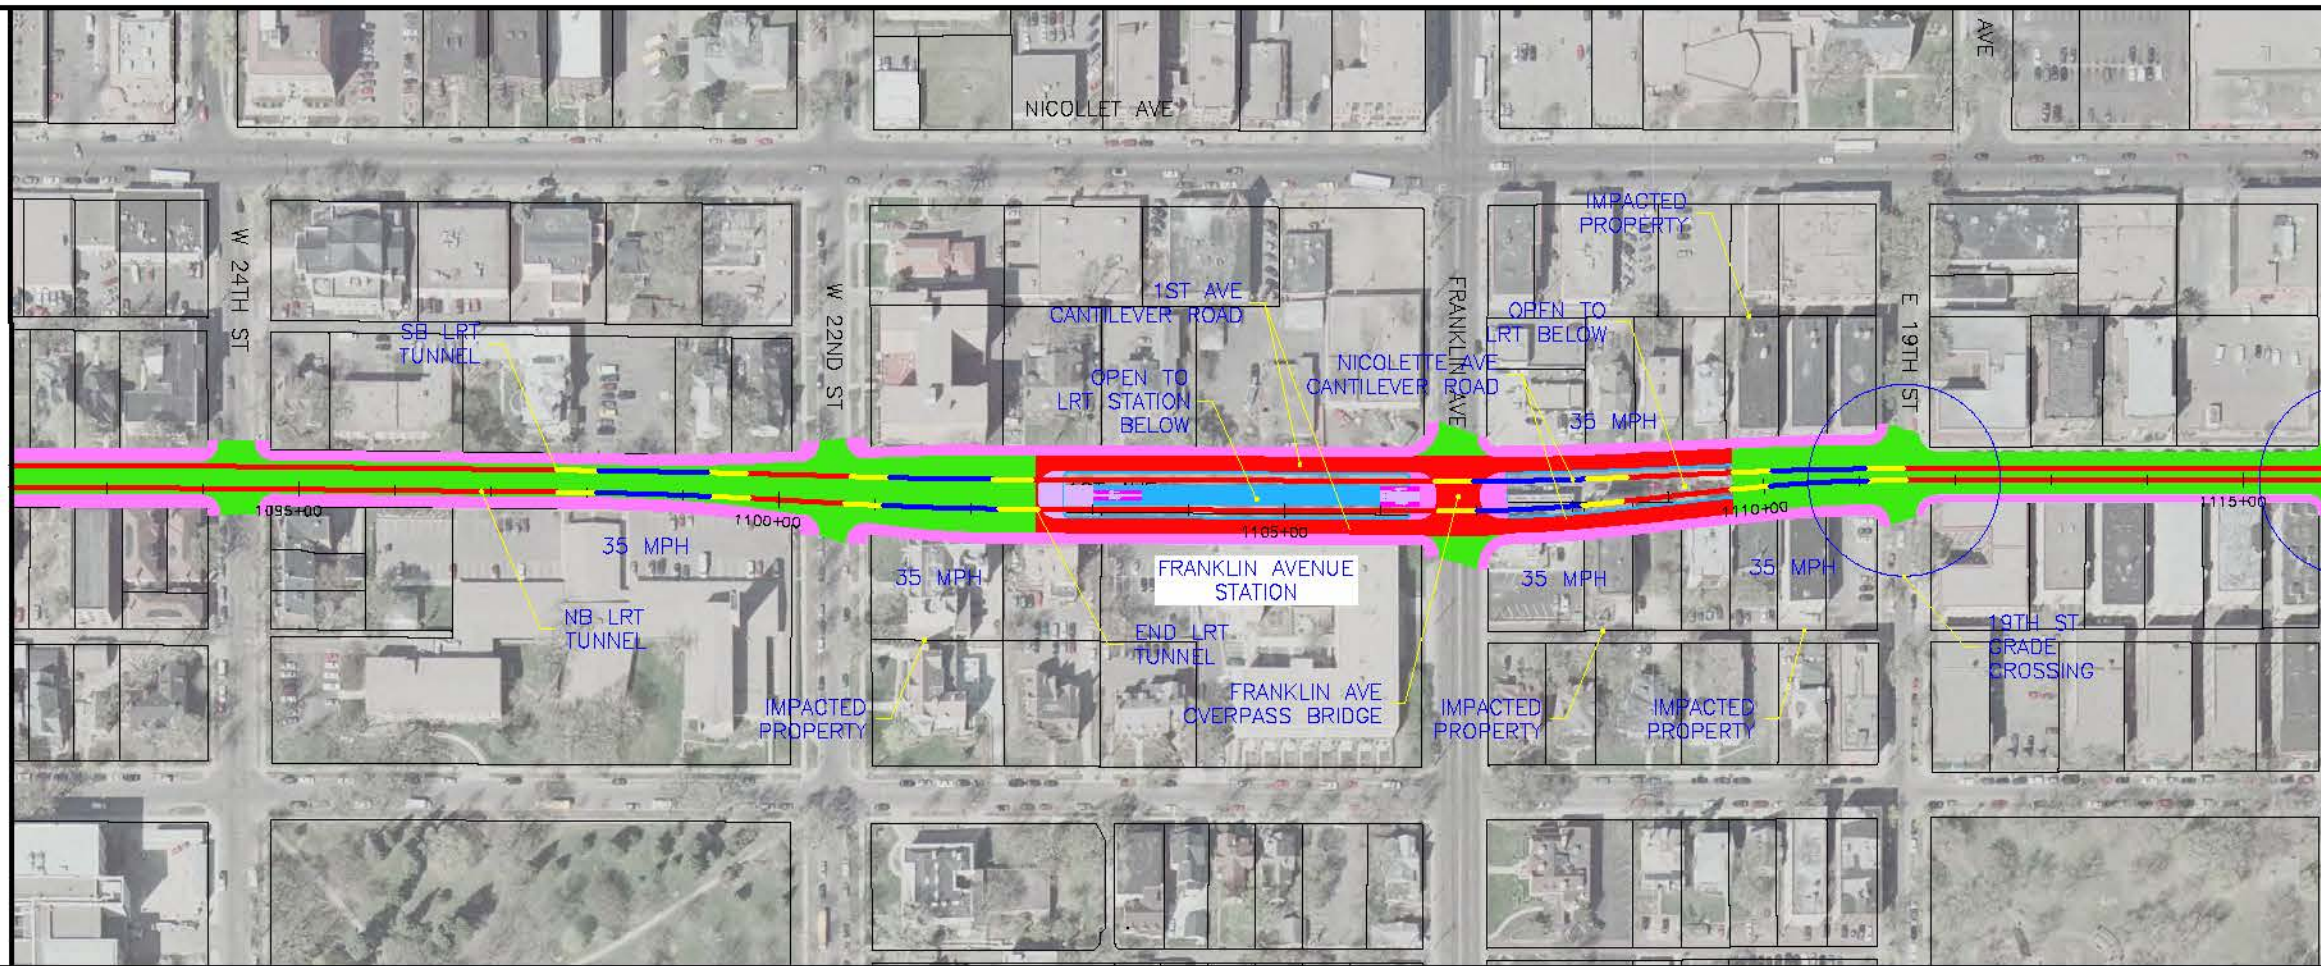


MATCH LINE STA 1116+00
SEE SHEET 8

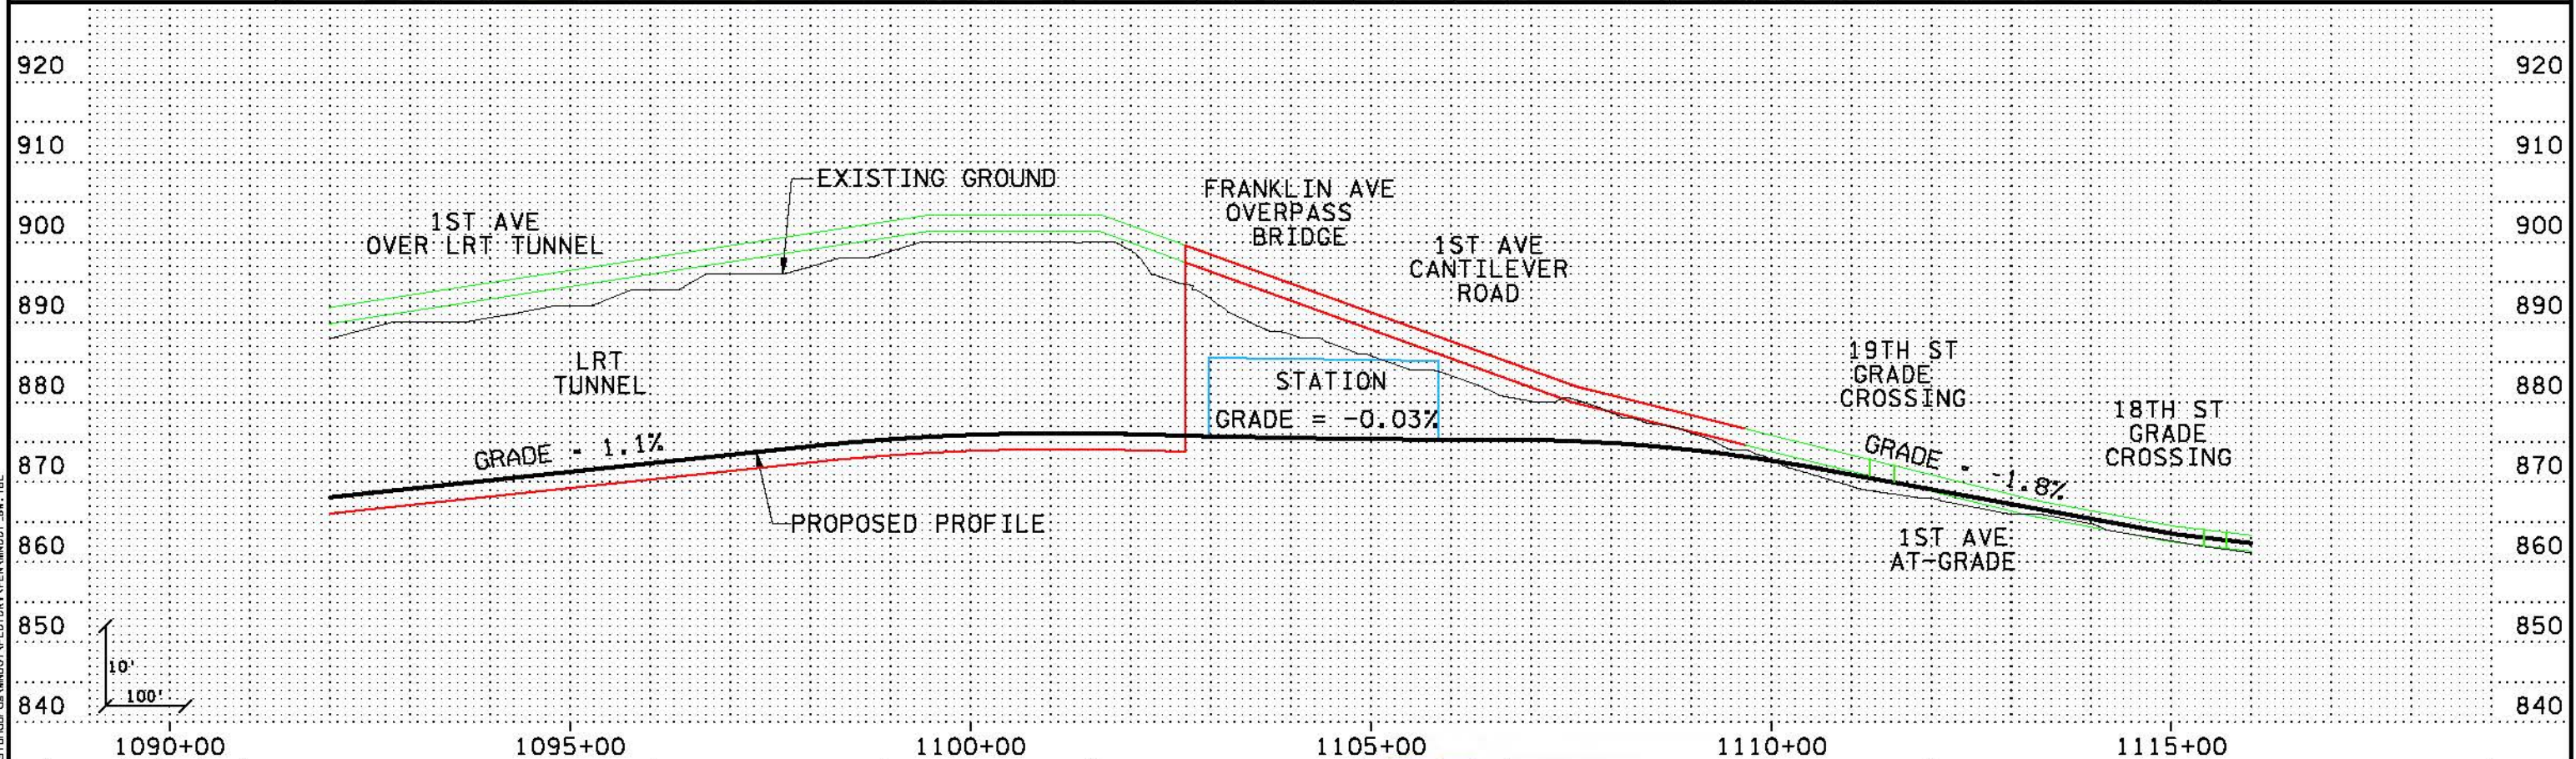

7:33:15 PM
 5/17/2010
 \\PDR-9873\NECC\AS1\BID\SWT\CONCEPT\PLAN AND PROFILE\SWT_HDR_K5_LRT_C-2B_sh107_031D10.dgn

NO	DATE	BY	CHK	APPR	REVISION

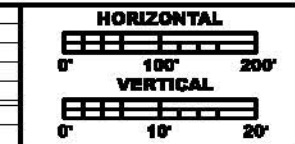

**PRELIMINARY
DRAFT
NOT FOR
CONSTRUCTION**




DRAWN BY	
DESIGNED BY	
CHECKED BY	
COMM. NO.	

SOUTHWEST TRANSITWAY CONCEPTUAL DESIGN
 LRT ALTERNATIVE SEGMENT C-2B
 PLAN AND PROFILE
 STA: 1092+00 - 1116+00


**SHEET
7
OF
12**



MATCH LINE STA 1116+00
SEE SHEET 7

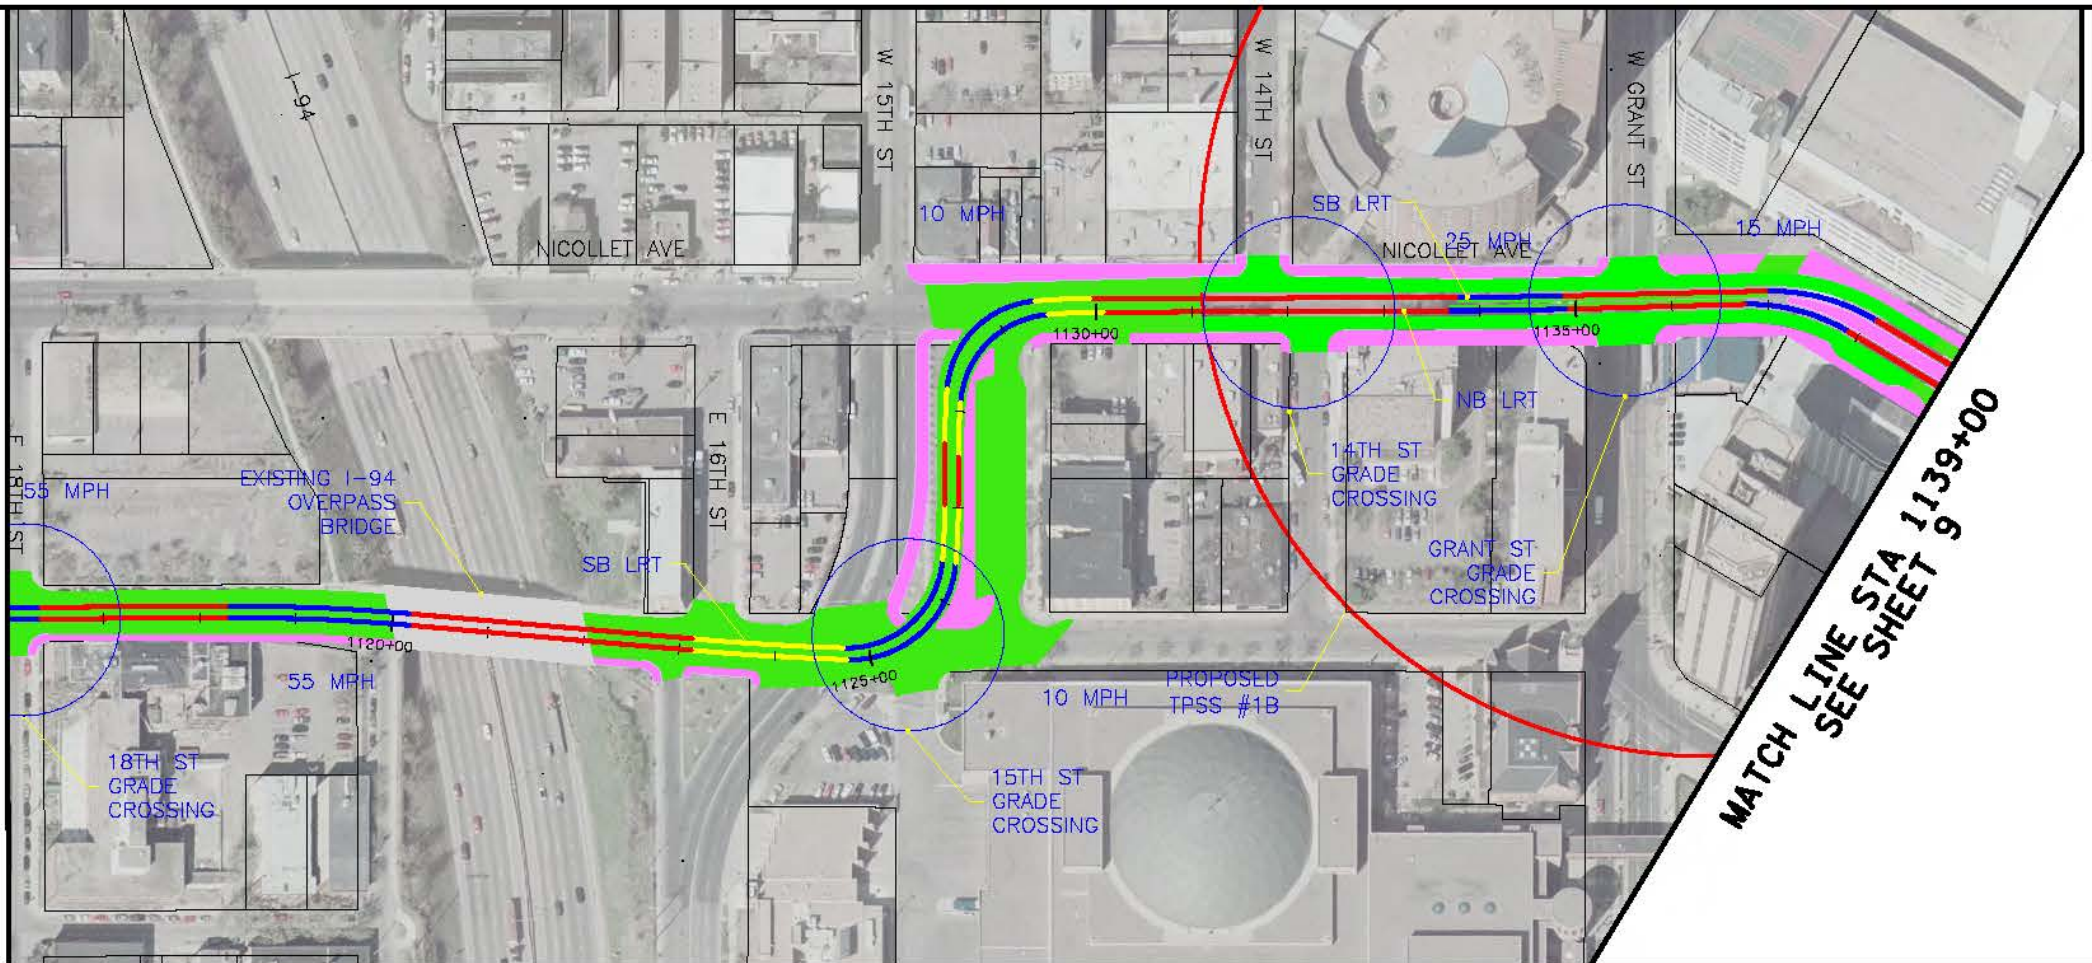


MATCH LINE STA 1139+00
SEE SHEET 9

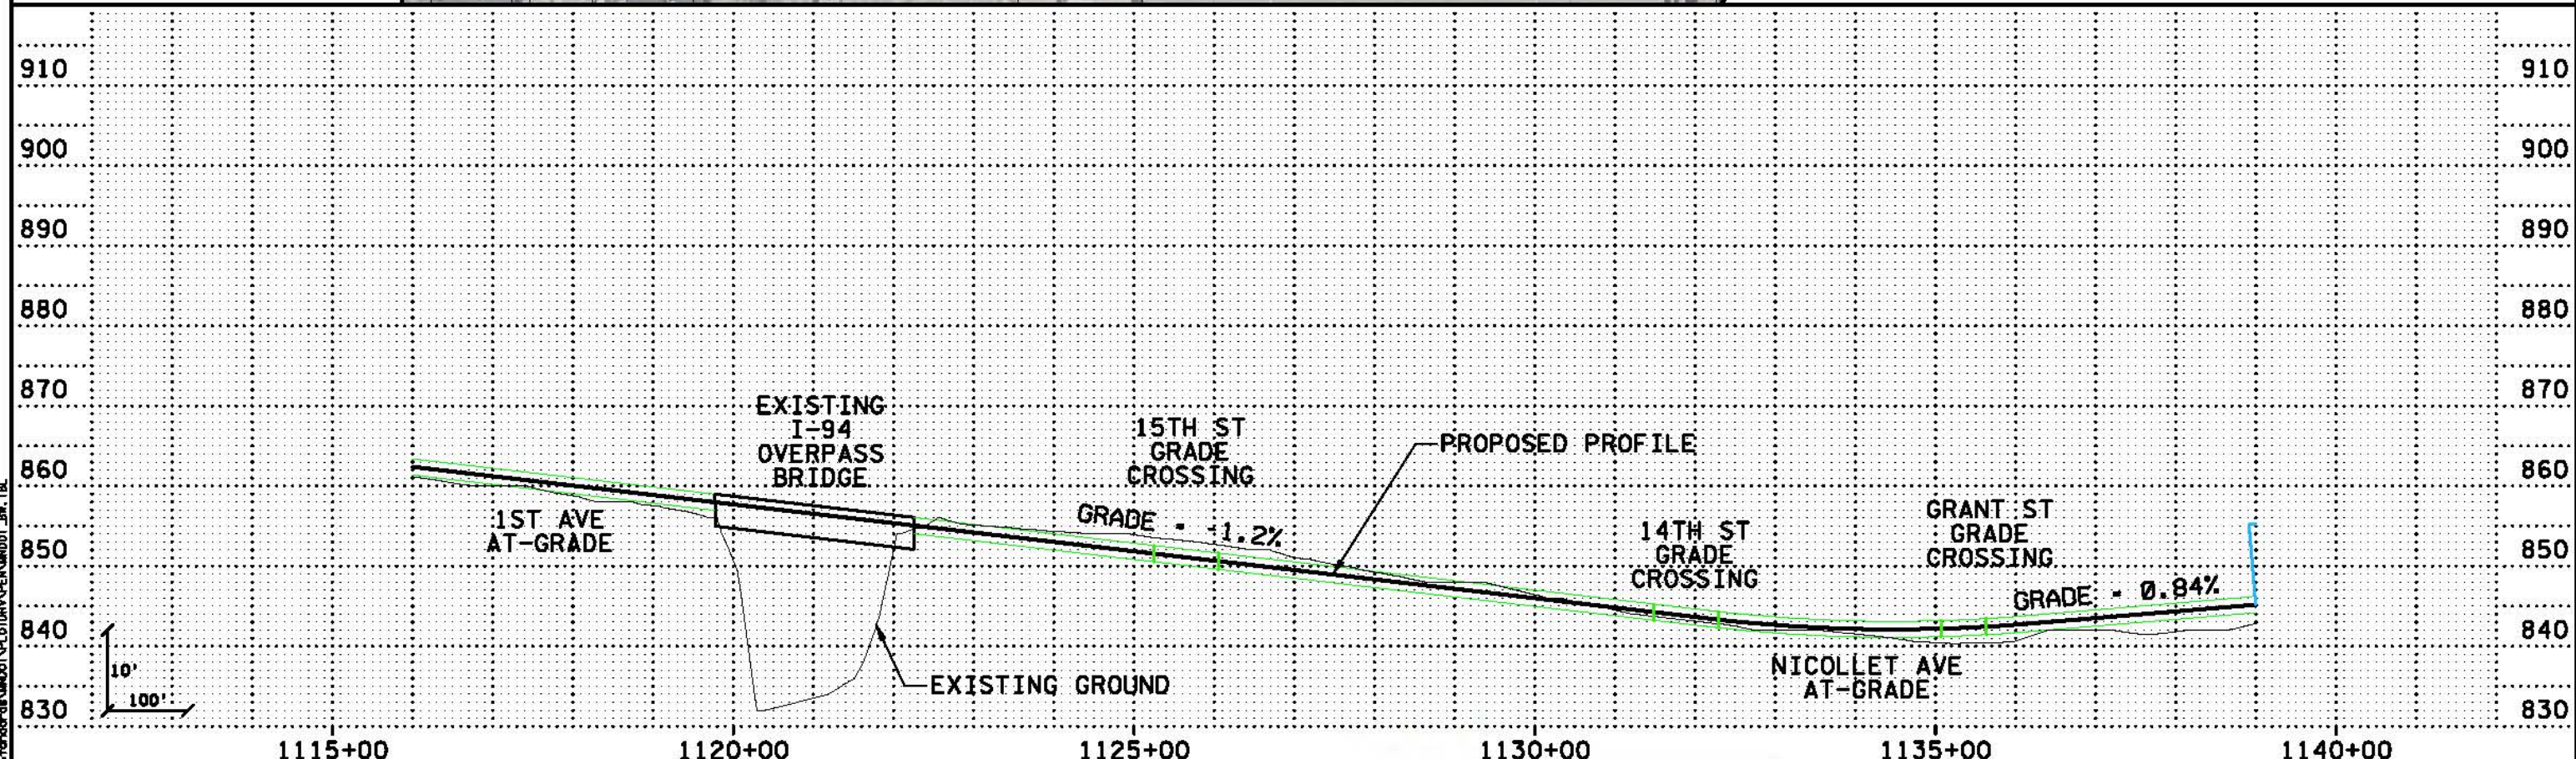

7/17/2010 7:36:20 PM
 ...\\SWT_HDR_K5_LRT_C-2B_ahf08_031010.dgn

NO.	DATE	BY	CHKD	APPR	REVISION

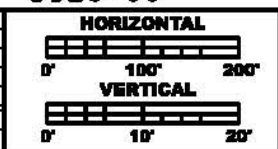

**PRELIMINARY
DRAFT
NOT FOR
CONSTRUCTION**




DRAWN BY	
DESIGNED BY	
CHECKED BY	
COMM. NO.	


SOUTHWEST TRANSITWAY CONCEPTUAL DESIGN
LRT ALTERNATIVE SEGMENT C-2B
PLAN AND PROFILE
 STA: 1116+00 - 1139+00

**SHEET
8
OF
12**

MATCH LINE STA 1139+00
SEE SHEET 8

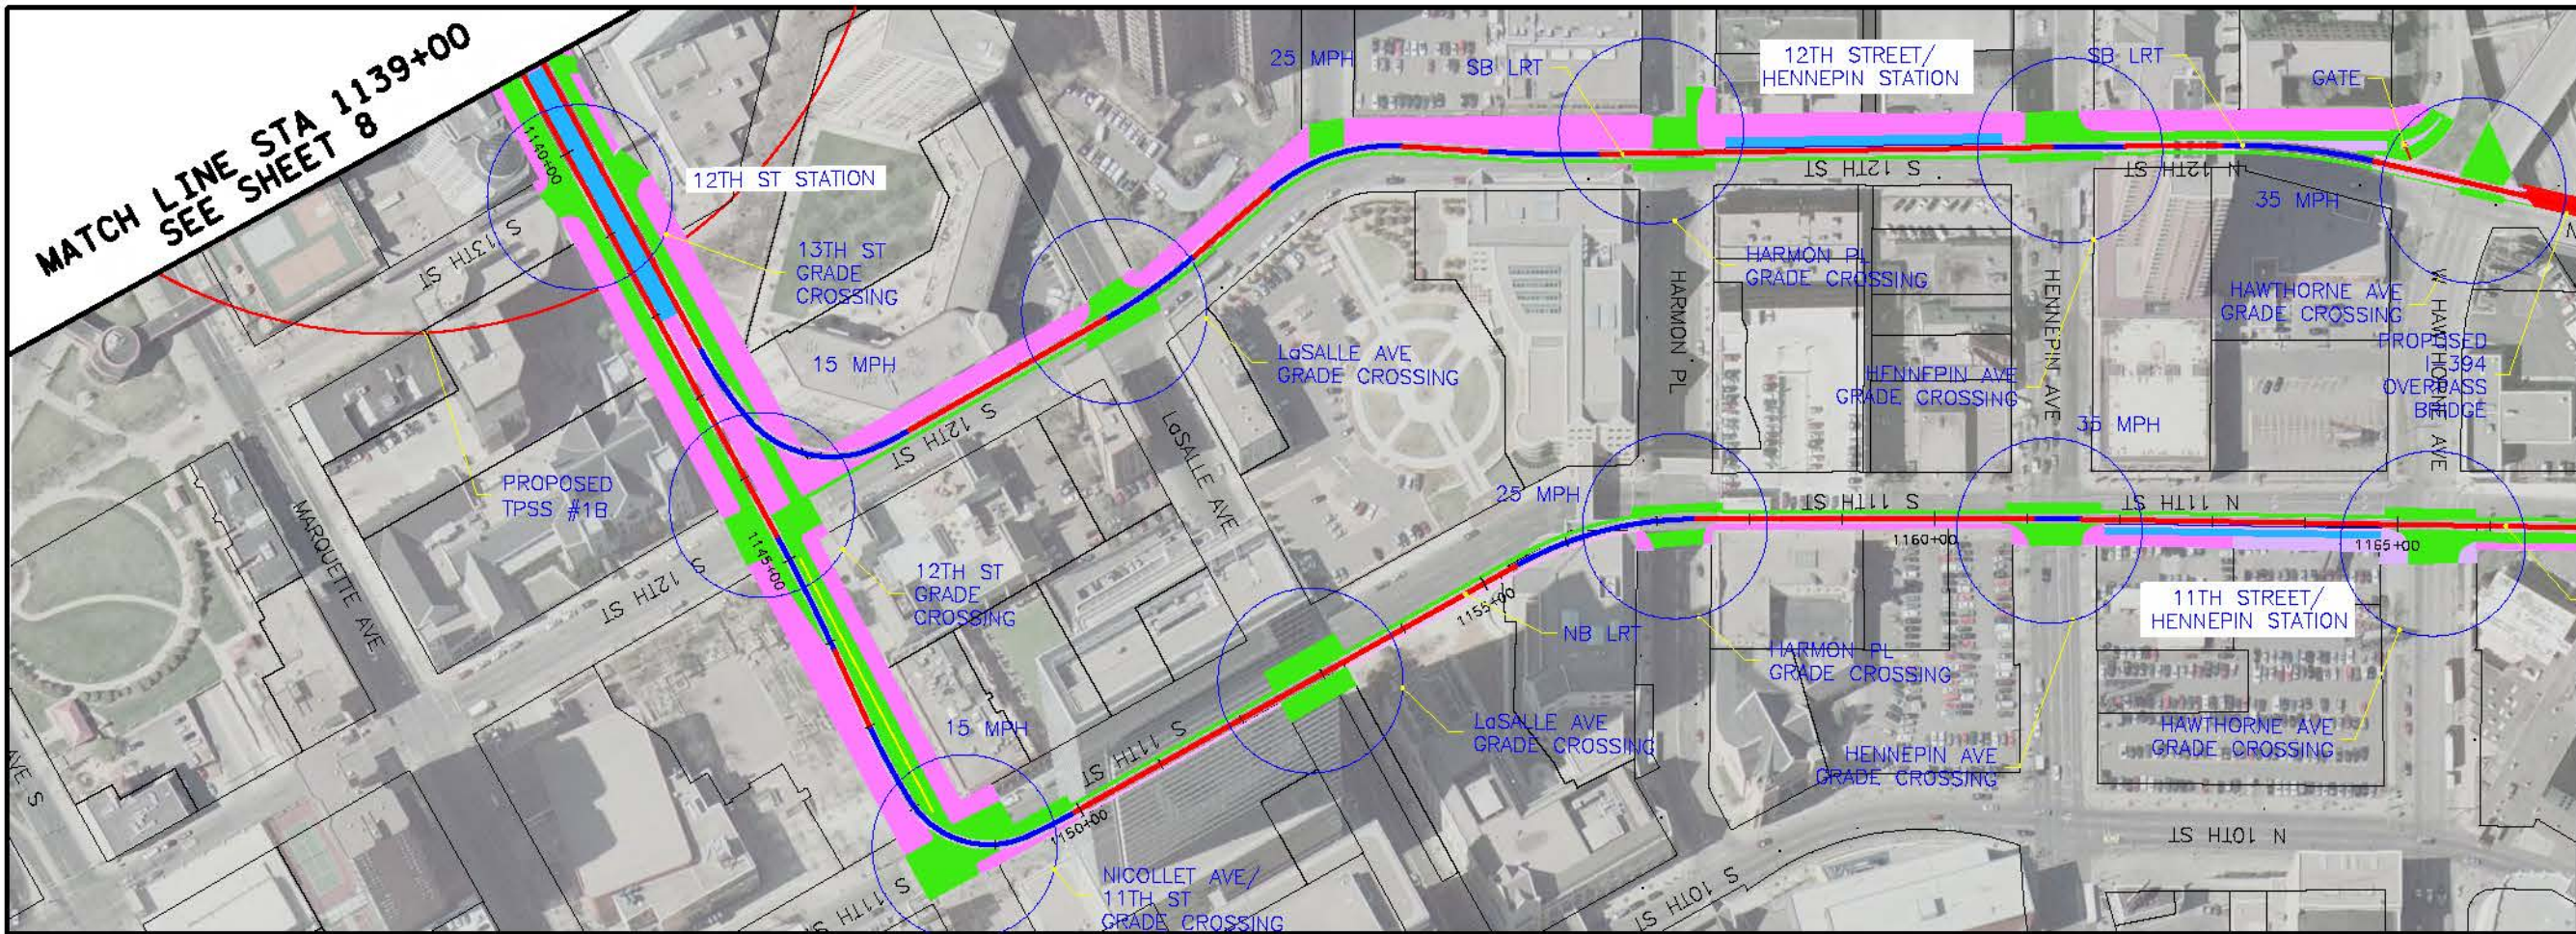


MATCH LINE STA 1167+00
SEE SHEET 8

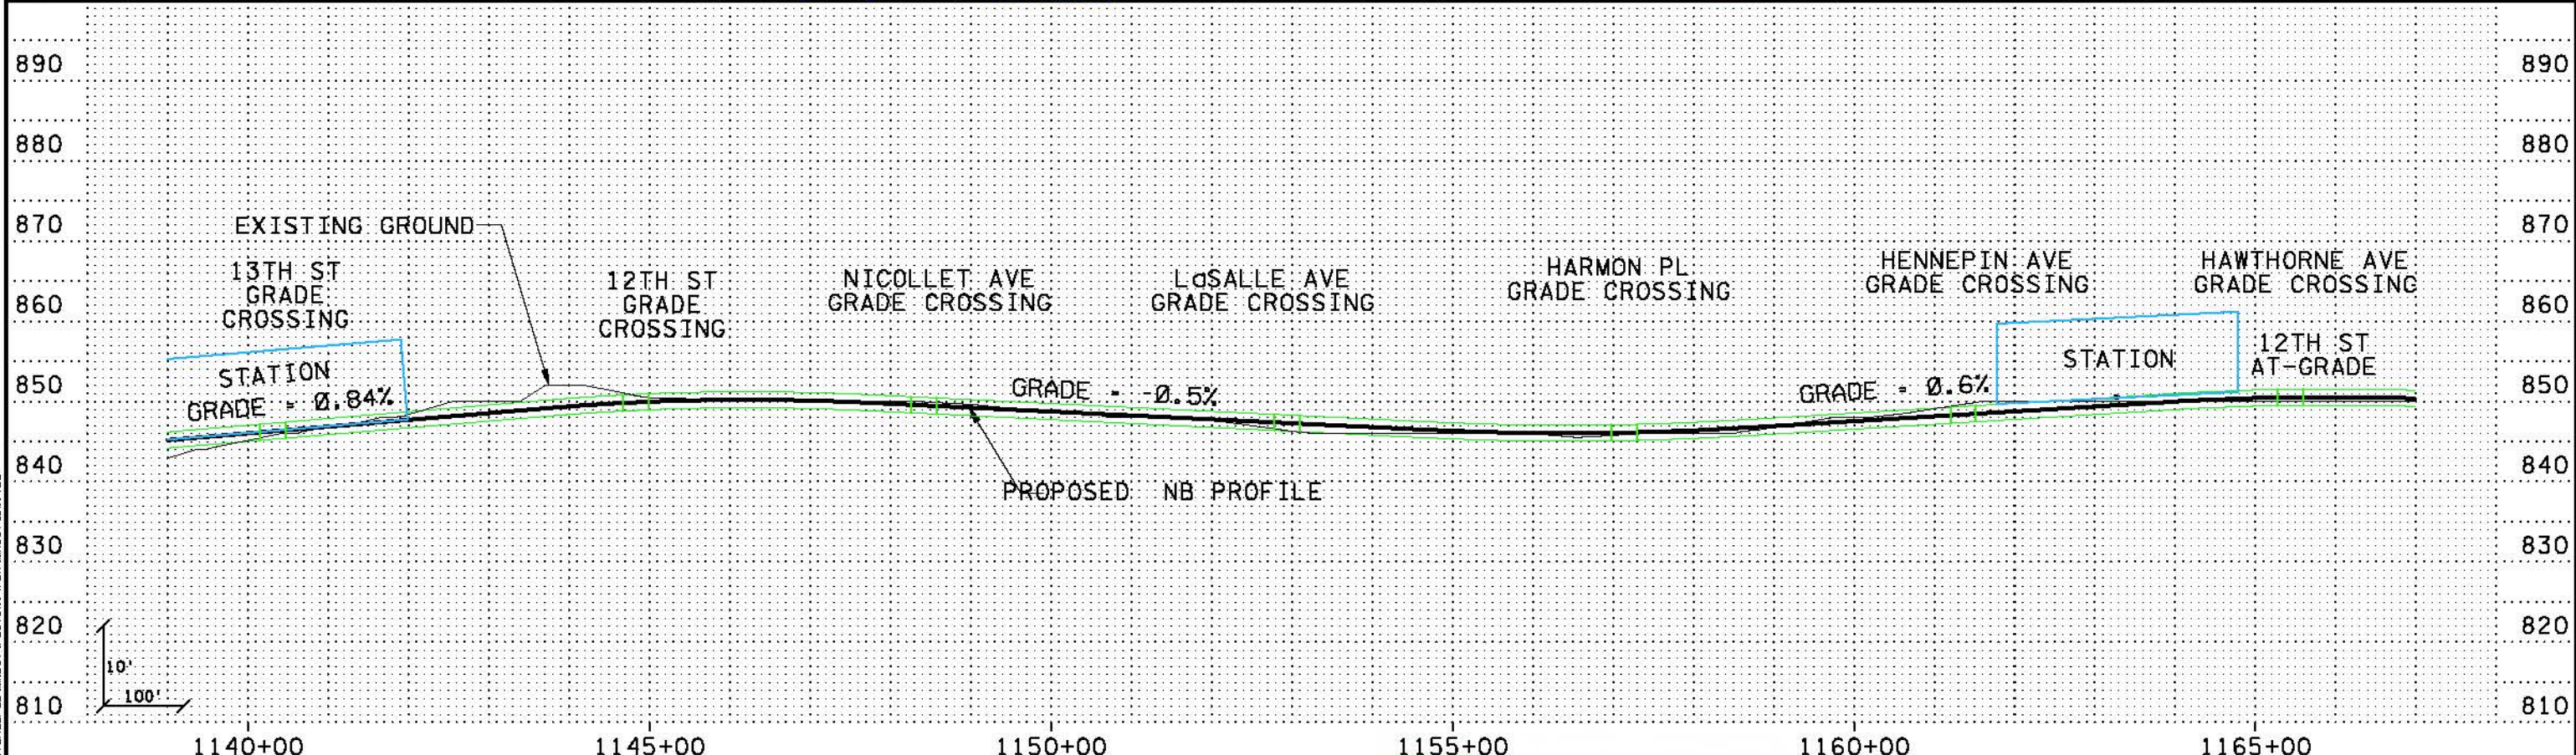

7:45:27 PM
 5/17/2010
 ...\\SMT_HDR_K5_LRT_C-2B_sh109_031D10.dgn

NO	DATE	BY	CHKD	APPR	REVISION

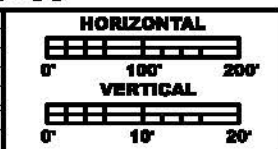



**PRELIMINARY
DRAFT
NOT FOR
CONSTRUCTION**



DRAWN BY
DESIGNED BY
CHECKED BY
COMM. NO.


SOUTHWEST TRANSITWAY CONCEPTUAL DESIGN
 LRT ALTERNATIVE SEGMENT C-2B
 PLAN AND PROFILE
 STA: 1139+00 - 1167+00

**SHEET
9
OF
12**

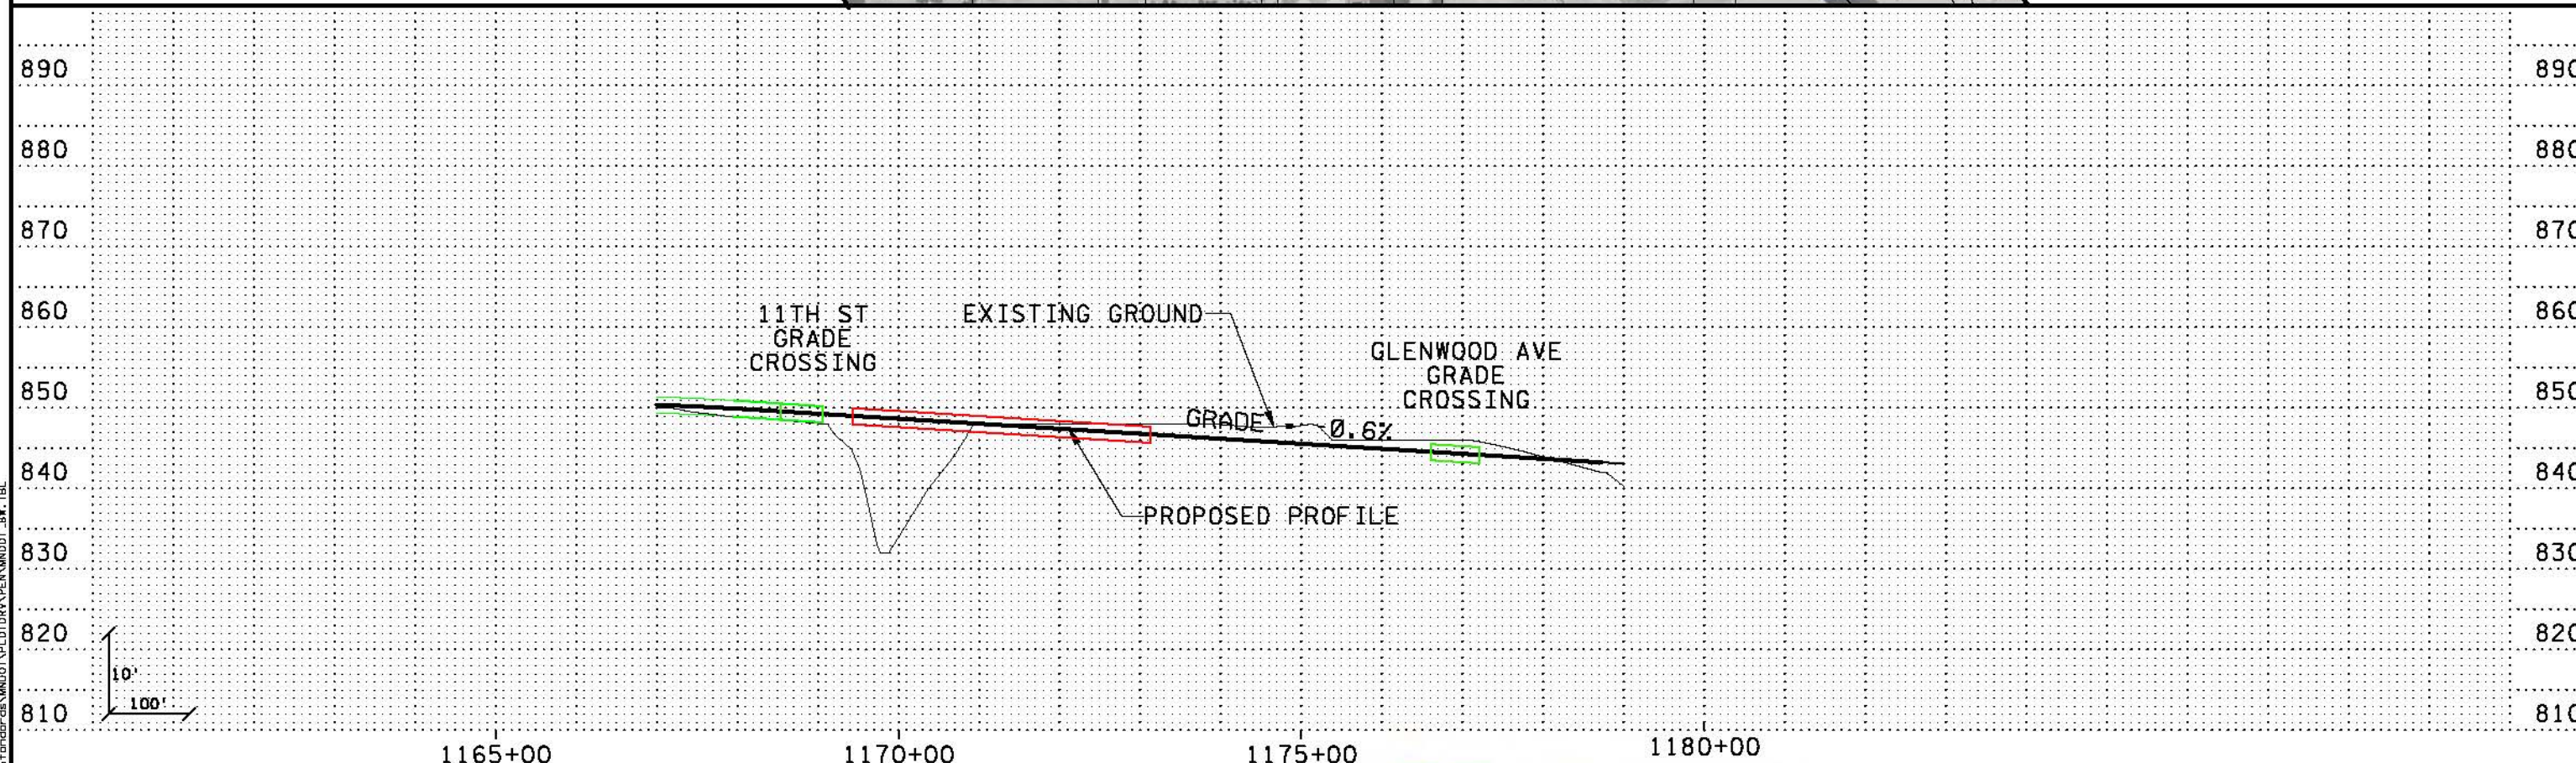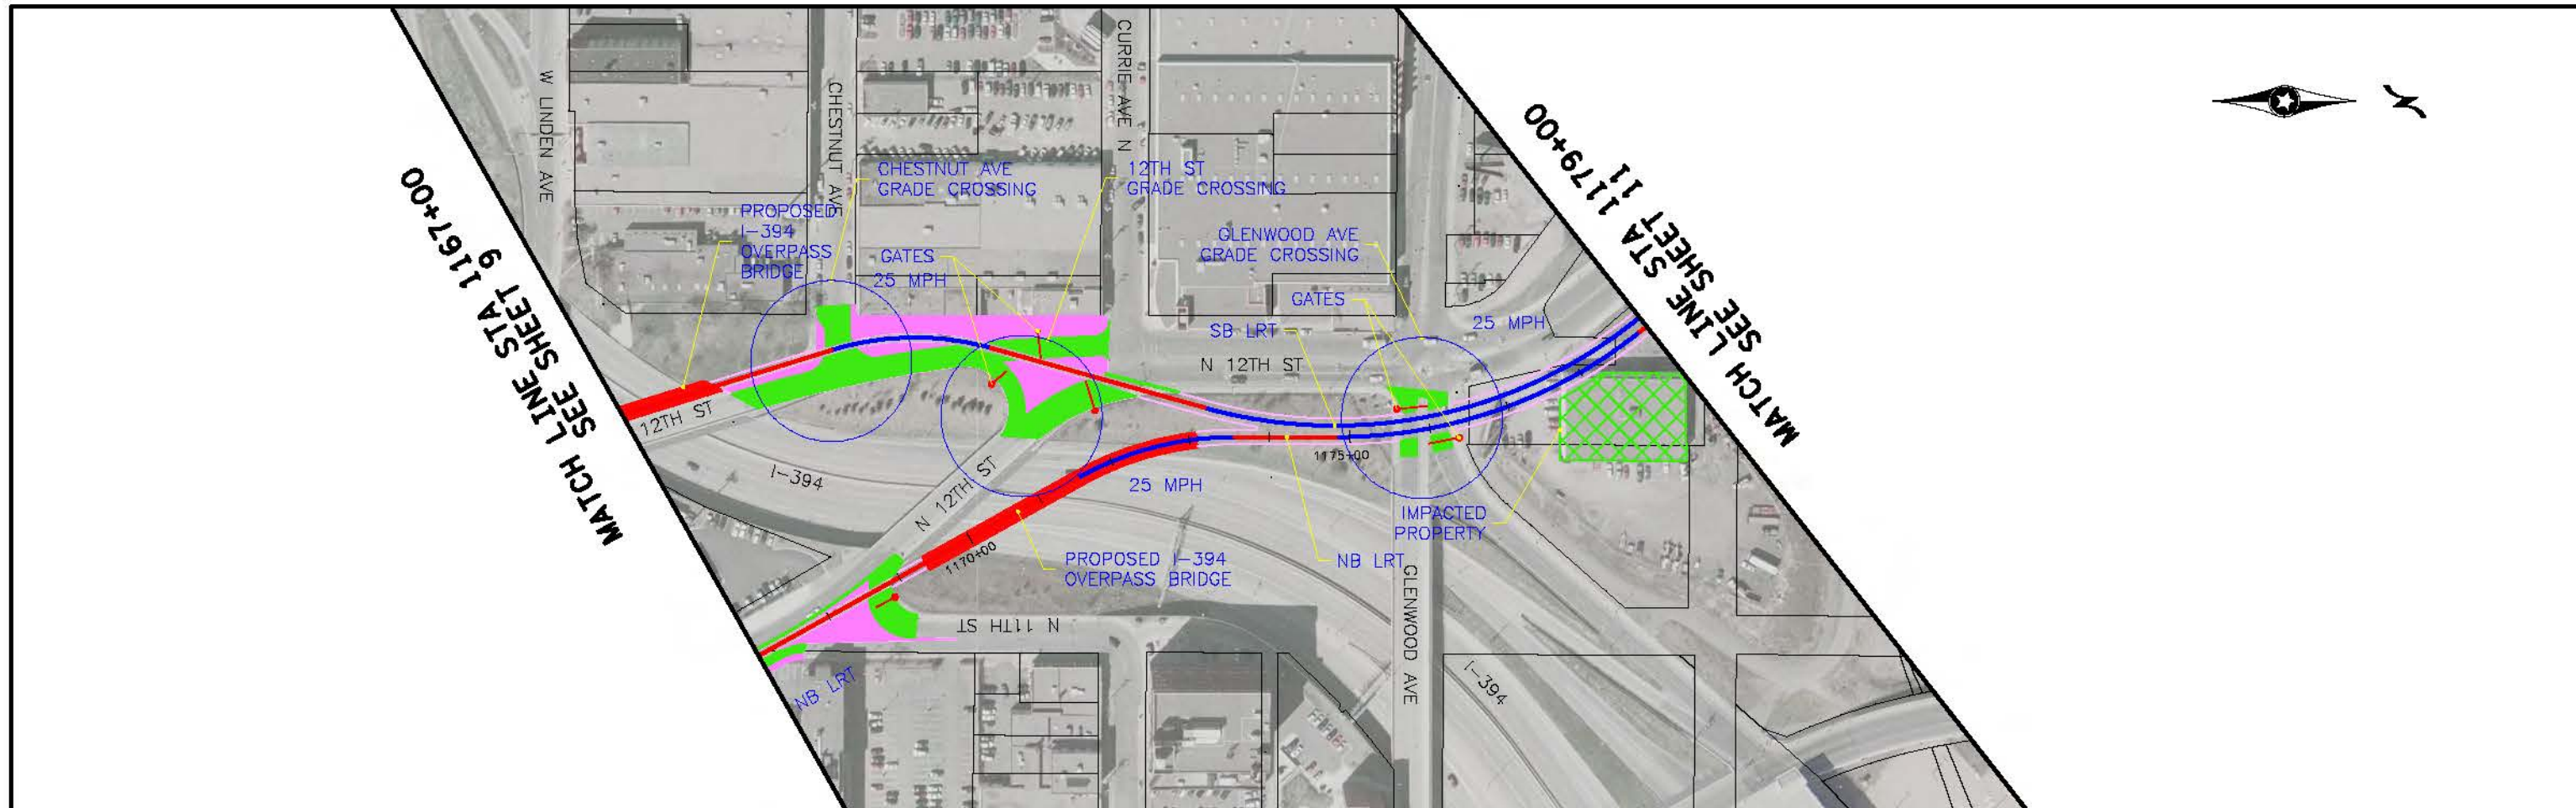

Kschultz
 7:48:53 PM
 5/17/2010
 \\pdx-srv3\necccaos1\proj\031010\SWT_HDR_K5_LRT_C-2B_sht10_031010.dgn

NO.	DATE	BY	CHKD	APPR	REVISION


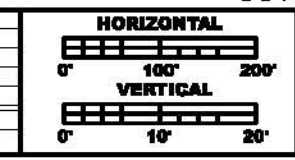


**PRELIMINARY
DRAFT
NOT FOR
CONSTRUCTION**




DRAWN BY	
DESIGNED BY	
CHECKED BY	
COMM. NO.	

SOUTHWEST TRANSITWAY CONCEPTUAL DESIGN		SHEET
LRT ALTERNATIVE SEGMENT C-2B		10
PLAN AND PROFILE		OF
STA: 1167+00 - 1179+00		12

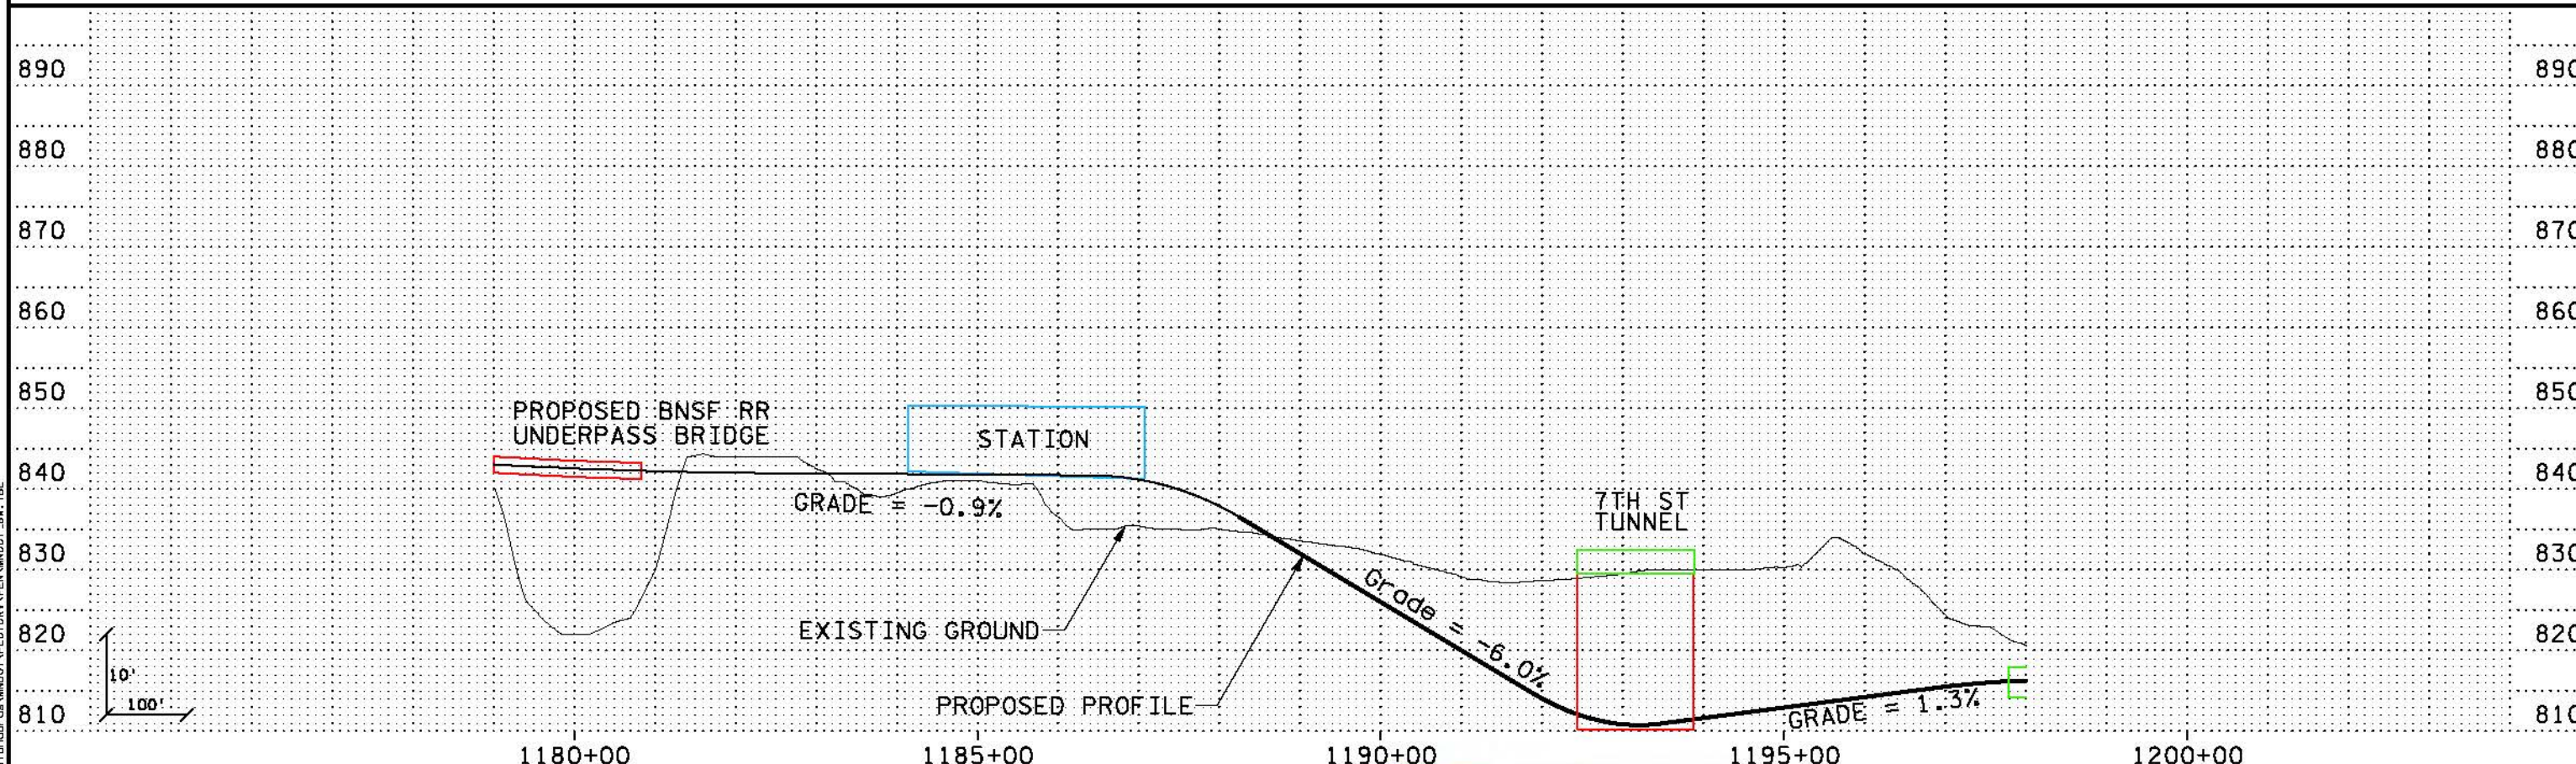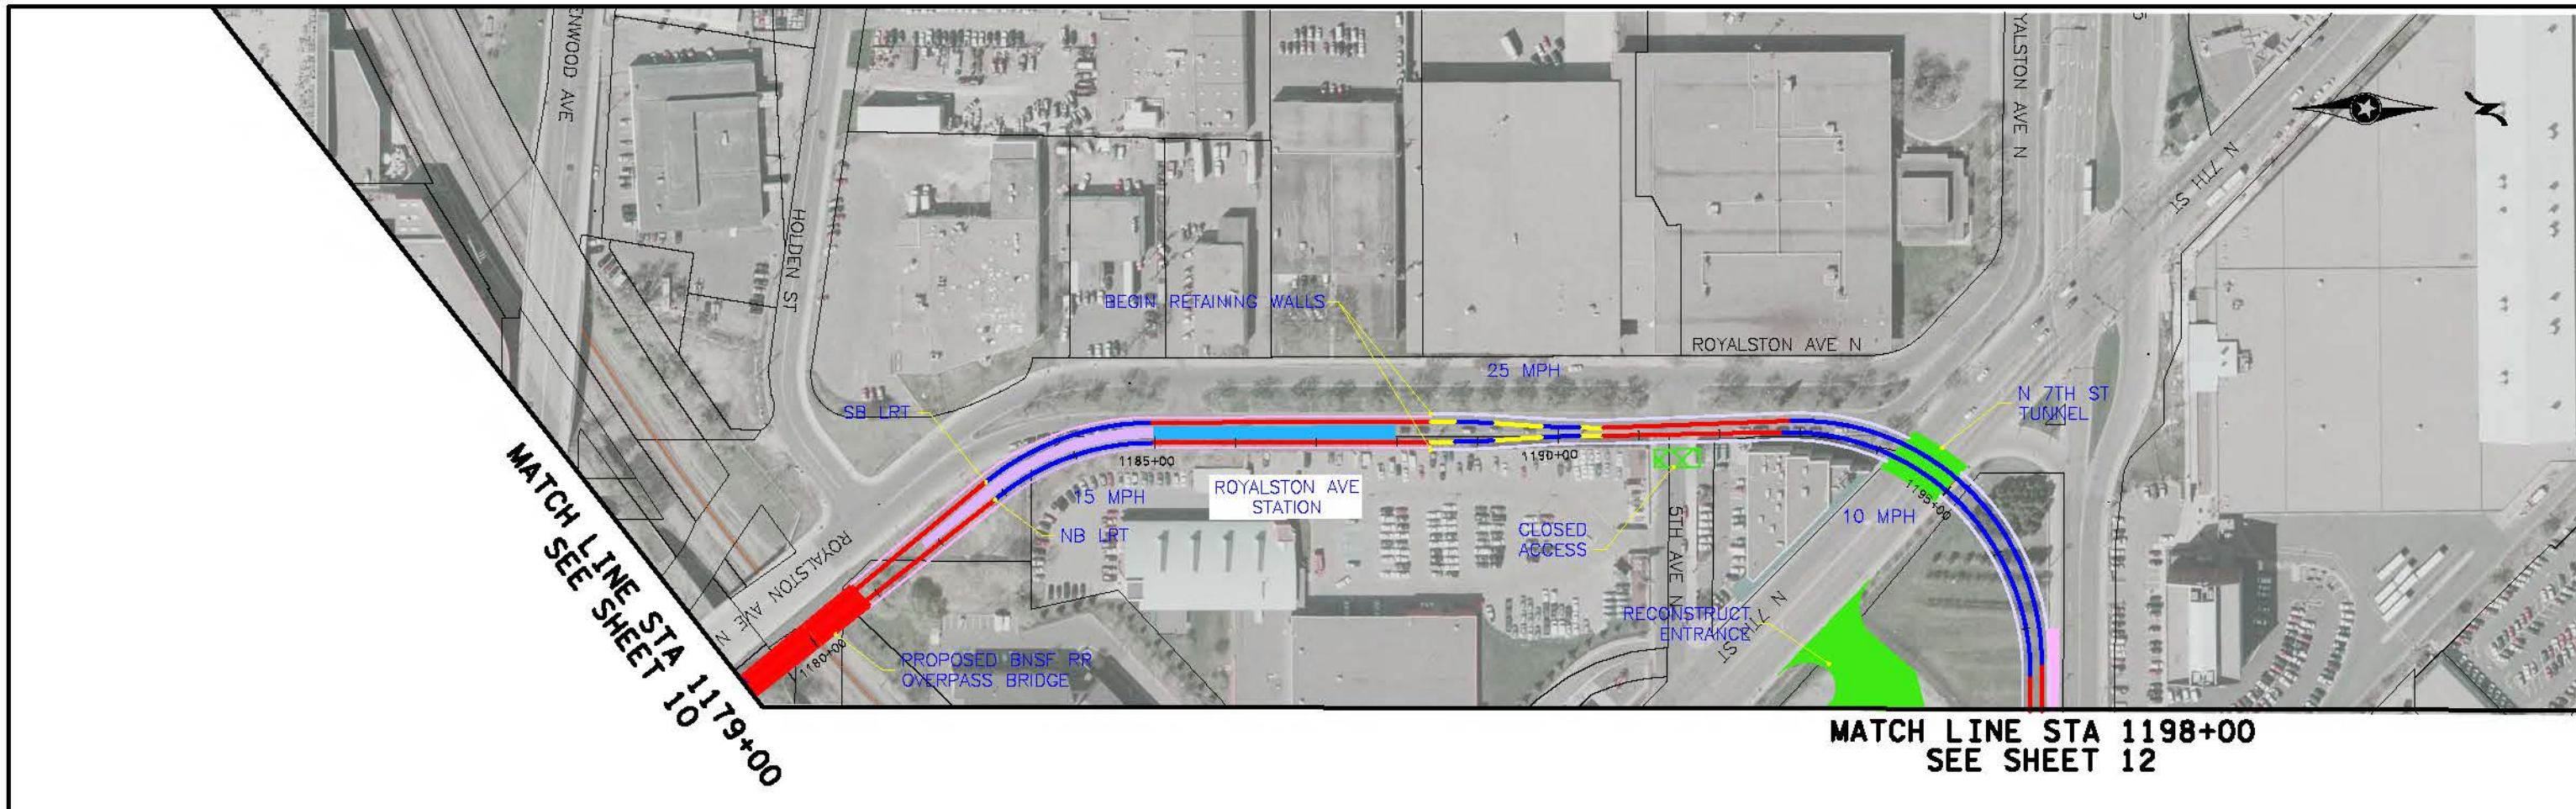

Kschultz
 7:52:38 PM
 5/17/2010
 \\pdx-srv3\projects\110000\110000.dgn

NO	DATE	BY	CHKD	APPR	REVISION

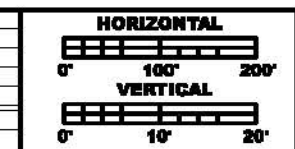



PRELIMINARY DRAFT NOT FOR CONSTRUCTION



DRAWN BY
DESIGNED BY
CHECKED BY
COMM. NO.


SOUTHWEST TRANSITWAY CONCEPTUAL DESIGN		SHEET 11 OF 12
LRT ALTERNATIVE SEGMENT C-2B PLAN AND PROFILE		
STA: 1179+00 - 1198+00		

MATCH LINE STA 1198+00
SEE SHEET 11

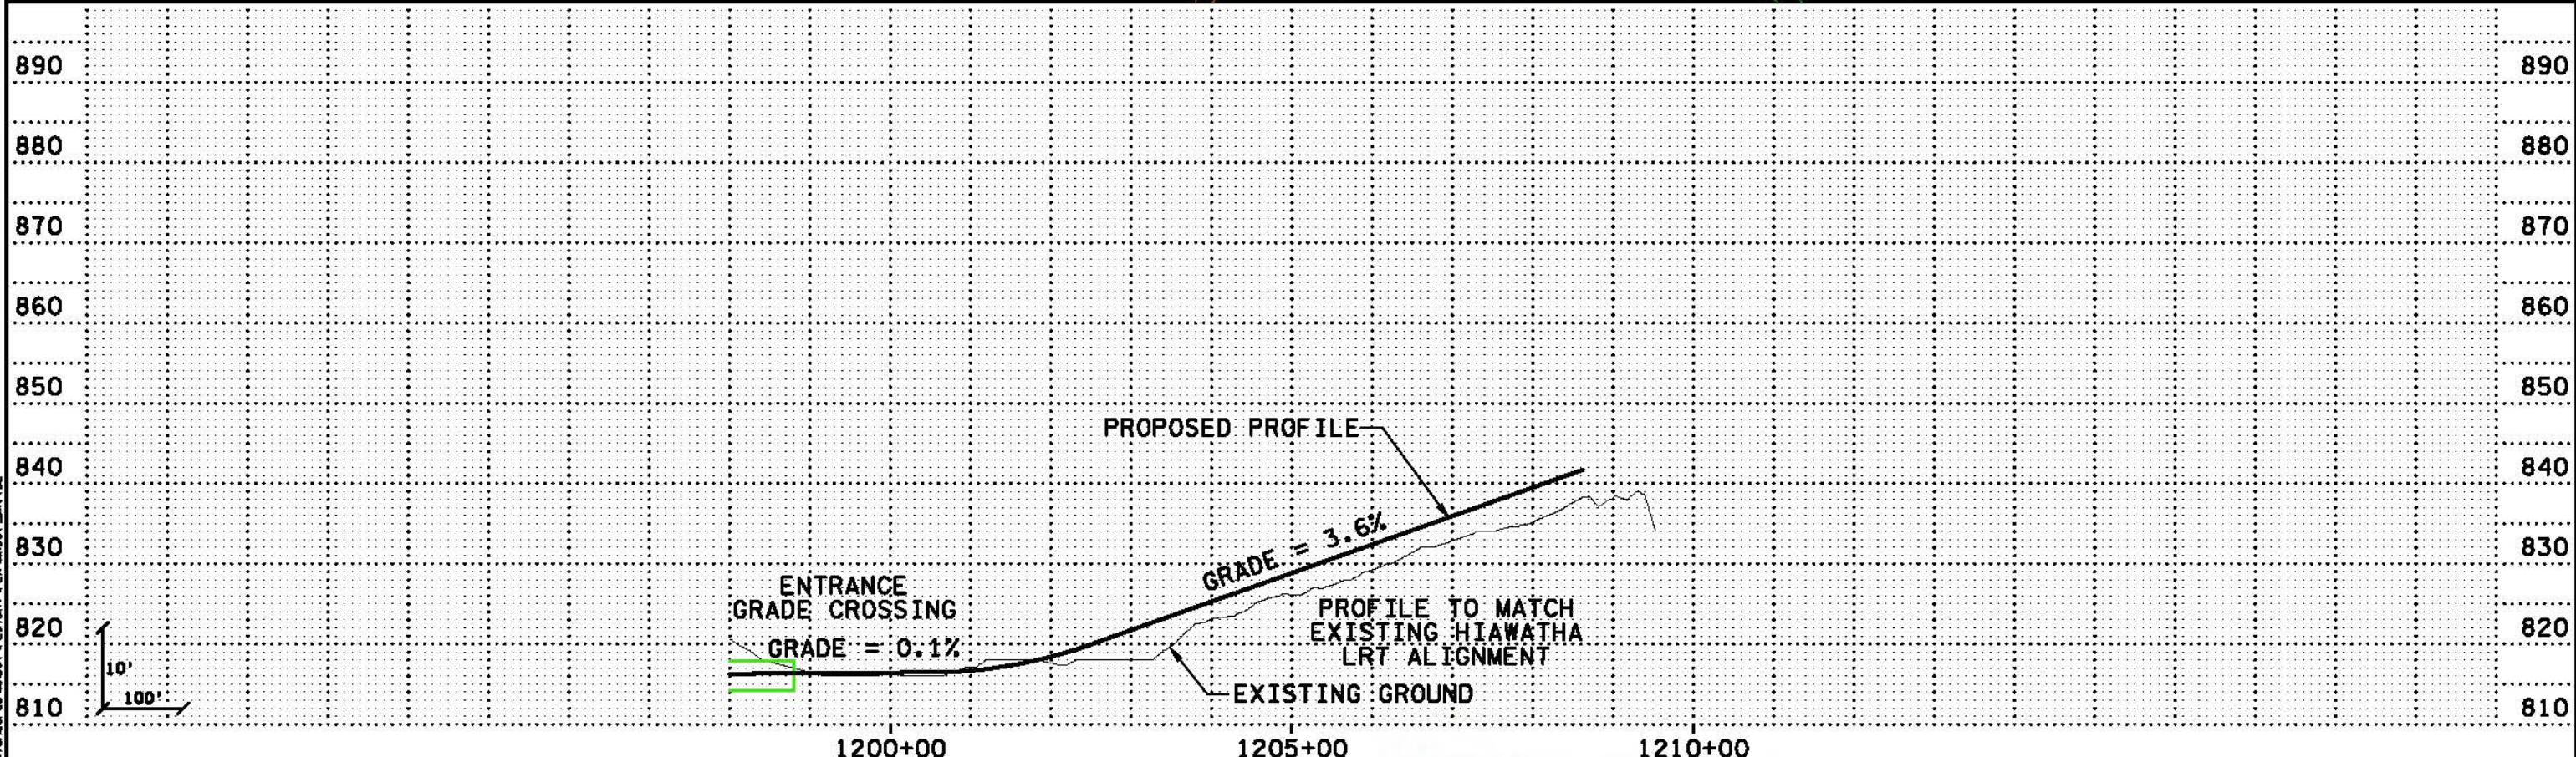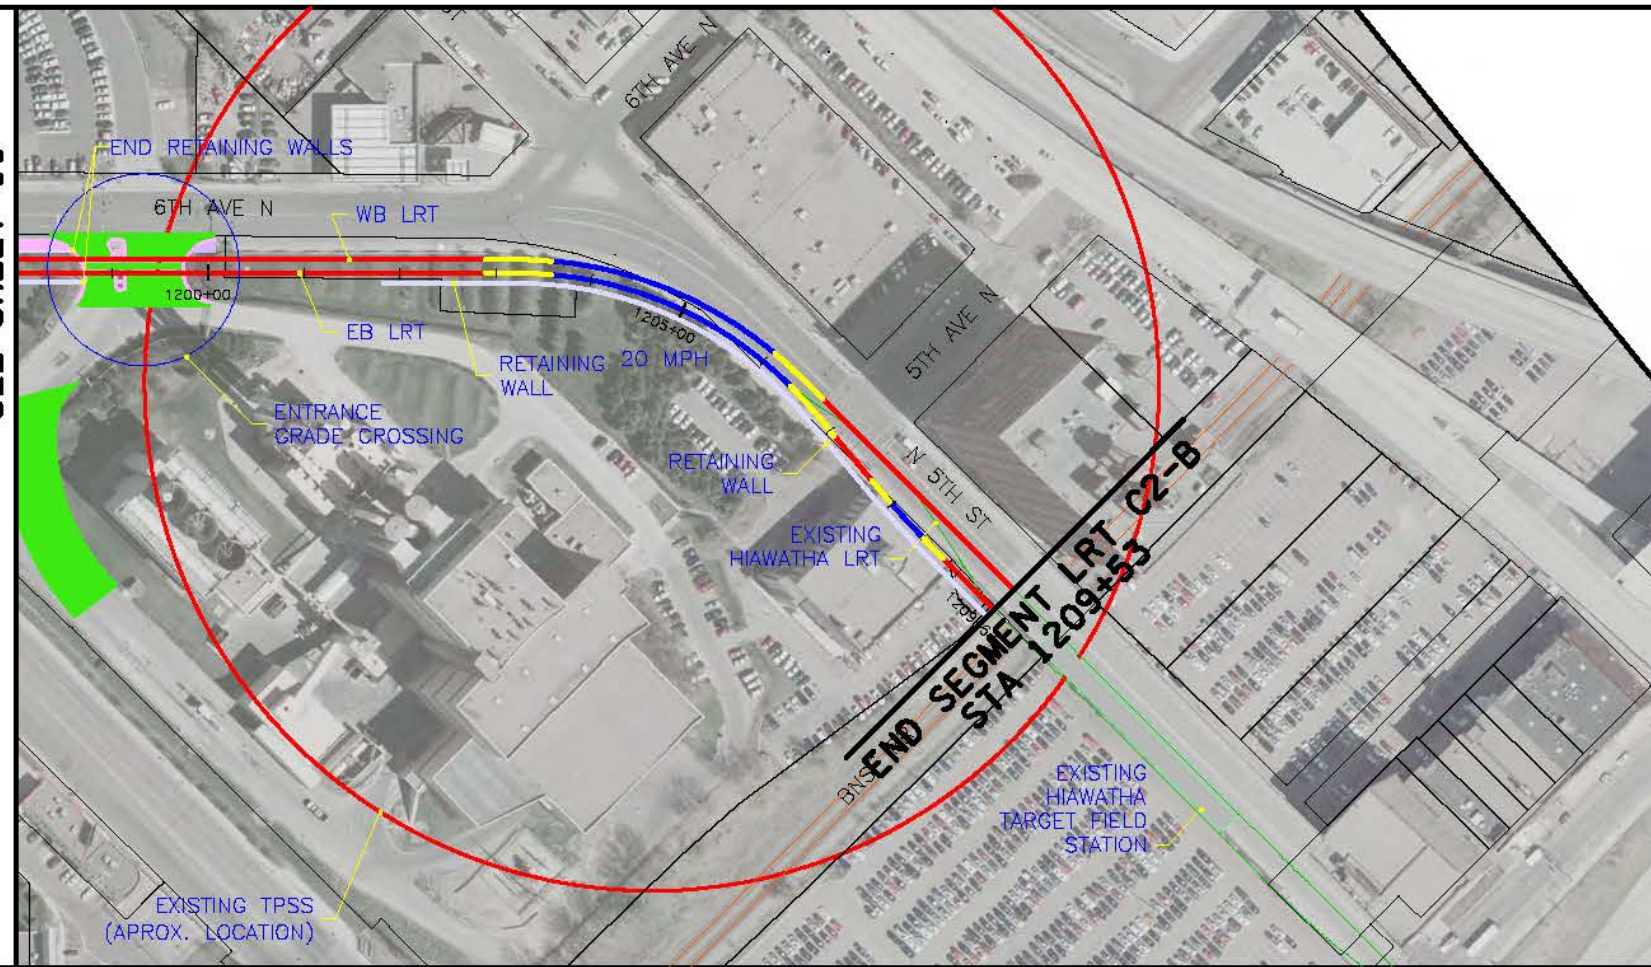

7/17/2010 7:55:31 PM
 ...\\SWT_HDR_K5_LRT_C-2B_ahf12_031010.dgn

NO	DATE	BY	CKD	APPR	REVISION

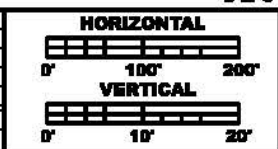

**PRELIMINARY
DRAFT
NOT FOR
CONSTRUCTION**



DRAWN BY
DESIGNED BY
CHECKED BY
COMM. NO.



SOUTHWEST TRANSITWAY CONCEPTUAL DESIGN		SHEET
LRT ALTERNATIVE SEGMENT C-2B		12
PLAN AND PROFILE		OF
STA: 1198+00 - 1209+53		12

Conceptual Engineering
Freight Rail Relocation Segment

APPENDIX A

Plan Sheets

Mar. 30 2011 10:56 am P:\00161330\000_CAP\006_Civil\Sheets\GEN-TRK-SHT-001.dwg By: gurgald

 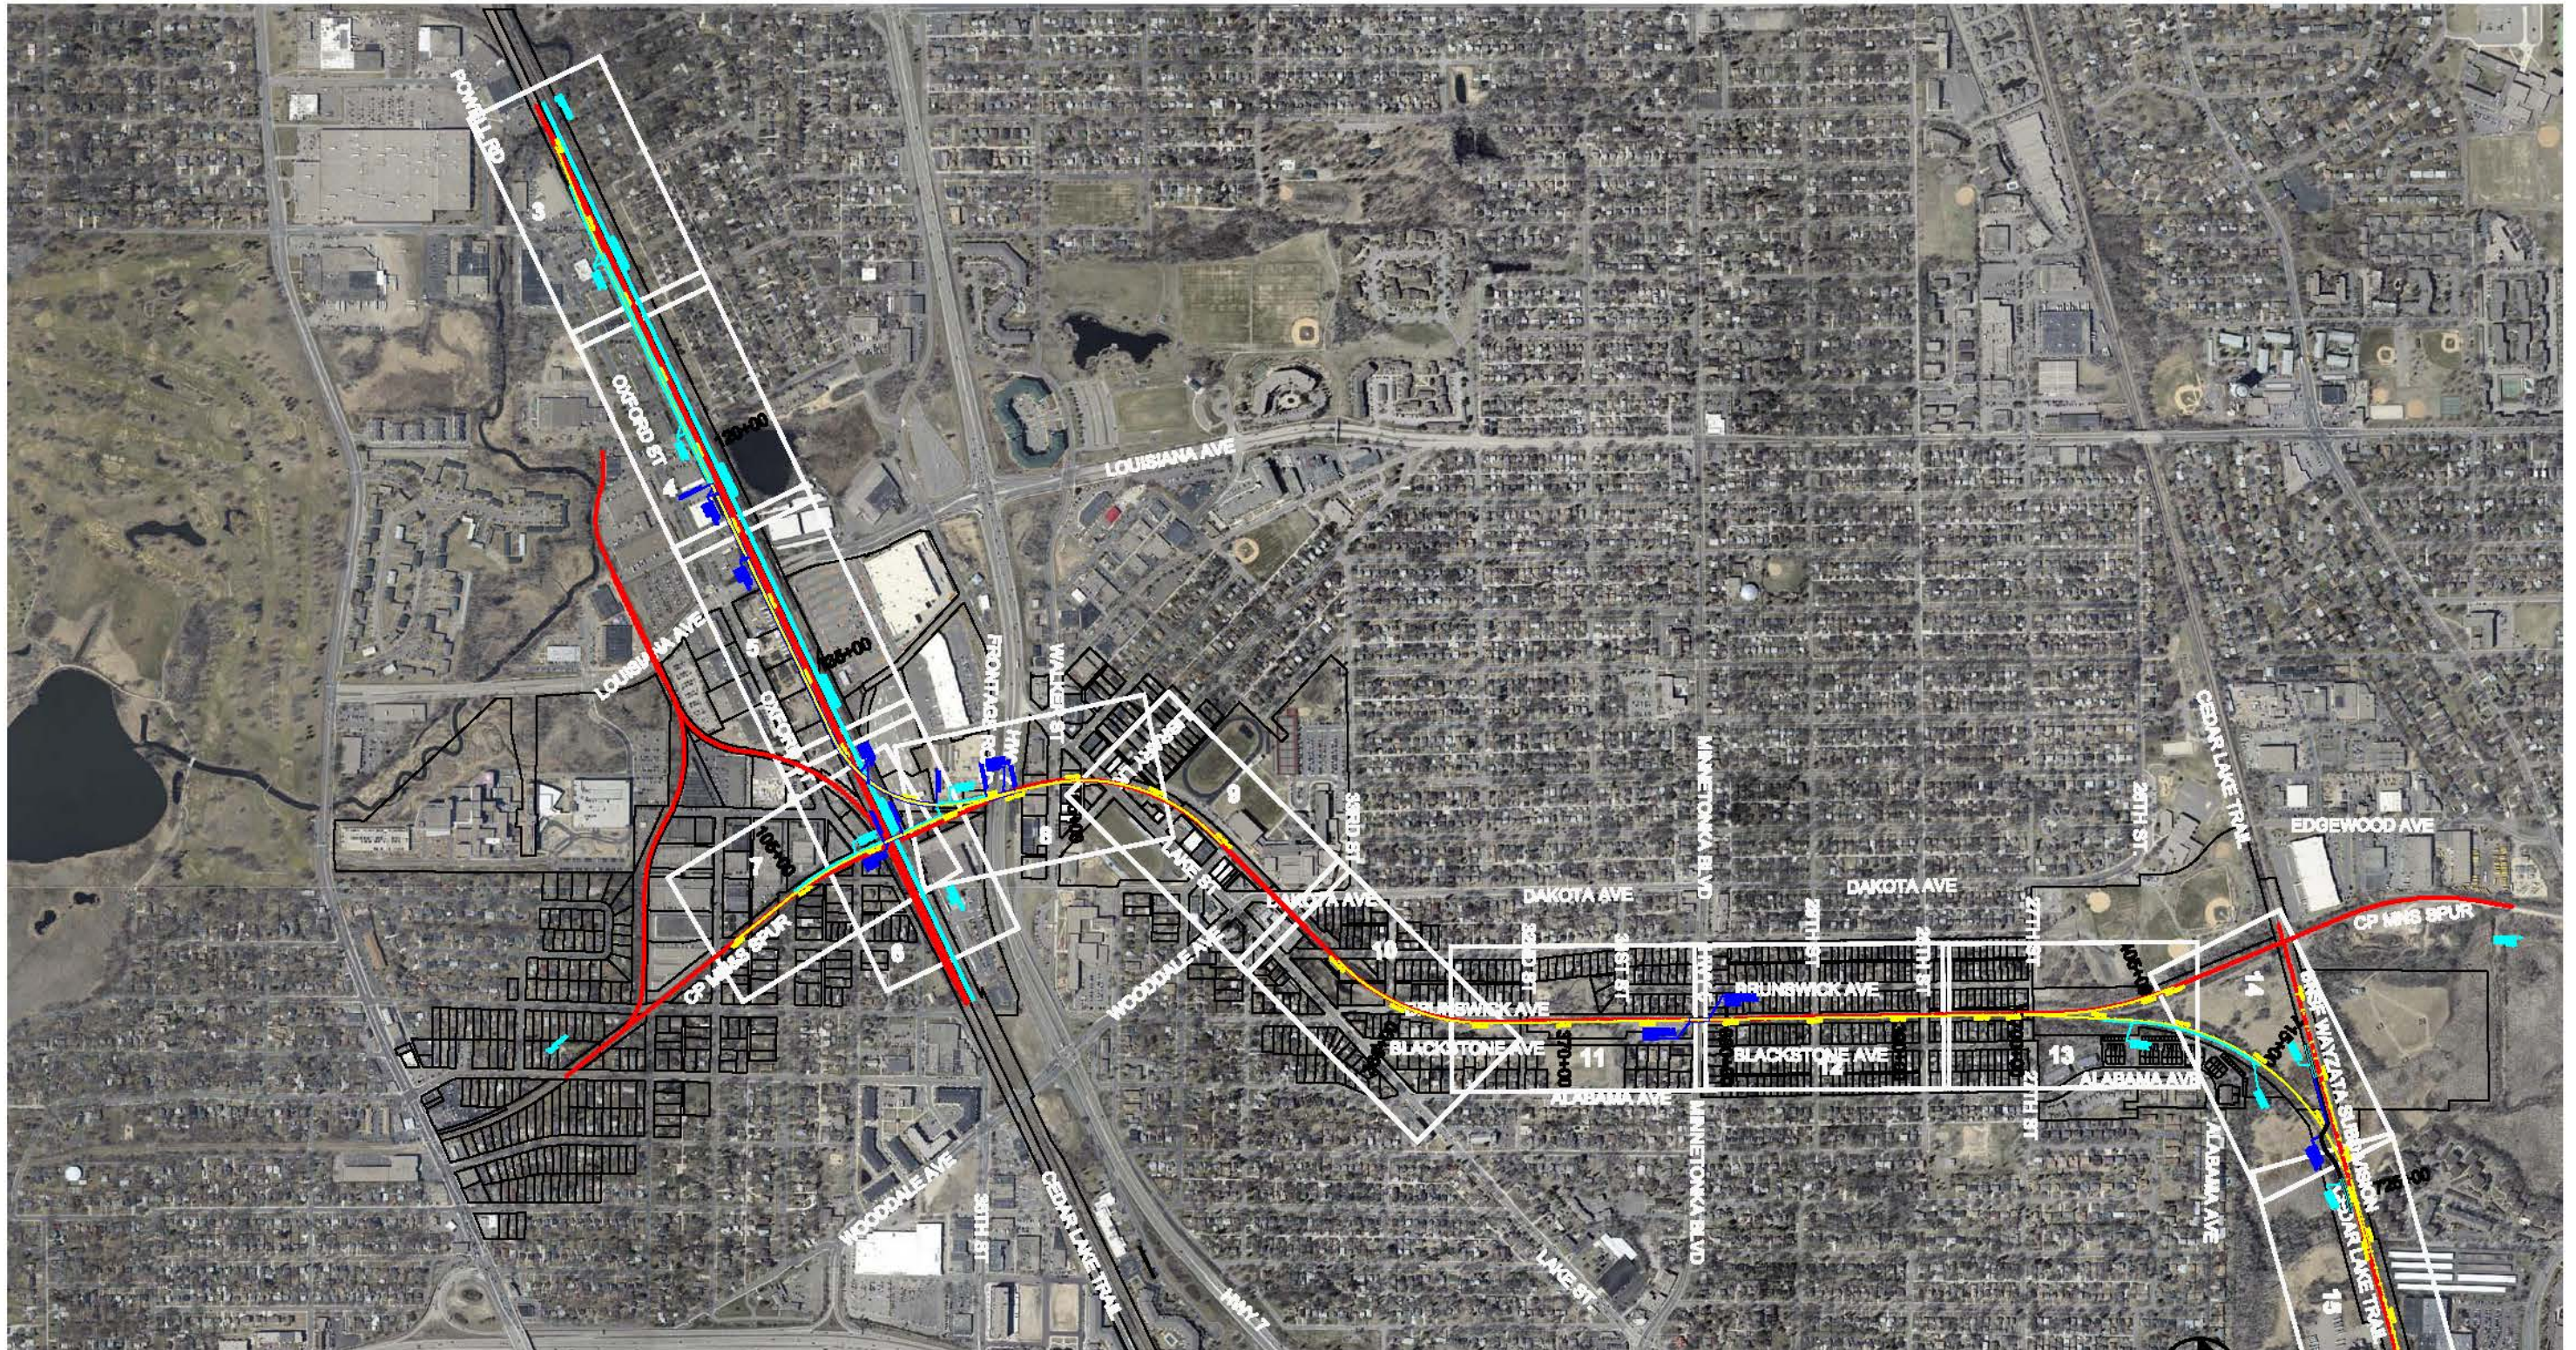

PRELIMINARY
DRAFT
NOT FOR
CONSTRUCTION



AECOM



MN&S FREIGHT RAIL STUDY

OVERALL SHEET LAYOUT

Mar. 30 2011 10:57 am P:\00161330\000_CAP\006_Civil\Sheets\GEN-TRK-SHT-002.dwg By: gurgeld



PRELIMINARY
DRAFT
NOT FOR
CONSTRUCTION



Kimley-Horn
and Associates, Inc.

AECOM



Hennepin

HENNEPIN
COUNTY




MINNESOTA DEPT. OF
TRANSPORTATION

MN&S FREIGHT RAIL STUDY

OVERALL SHEET LAYOUT

2
OF
31

Mar, 30 2011 09:19 am P:\60161330\000_CAD\006_Civil\Sheets\TRK-SHT--001.dwg By: gurgald

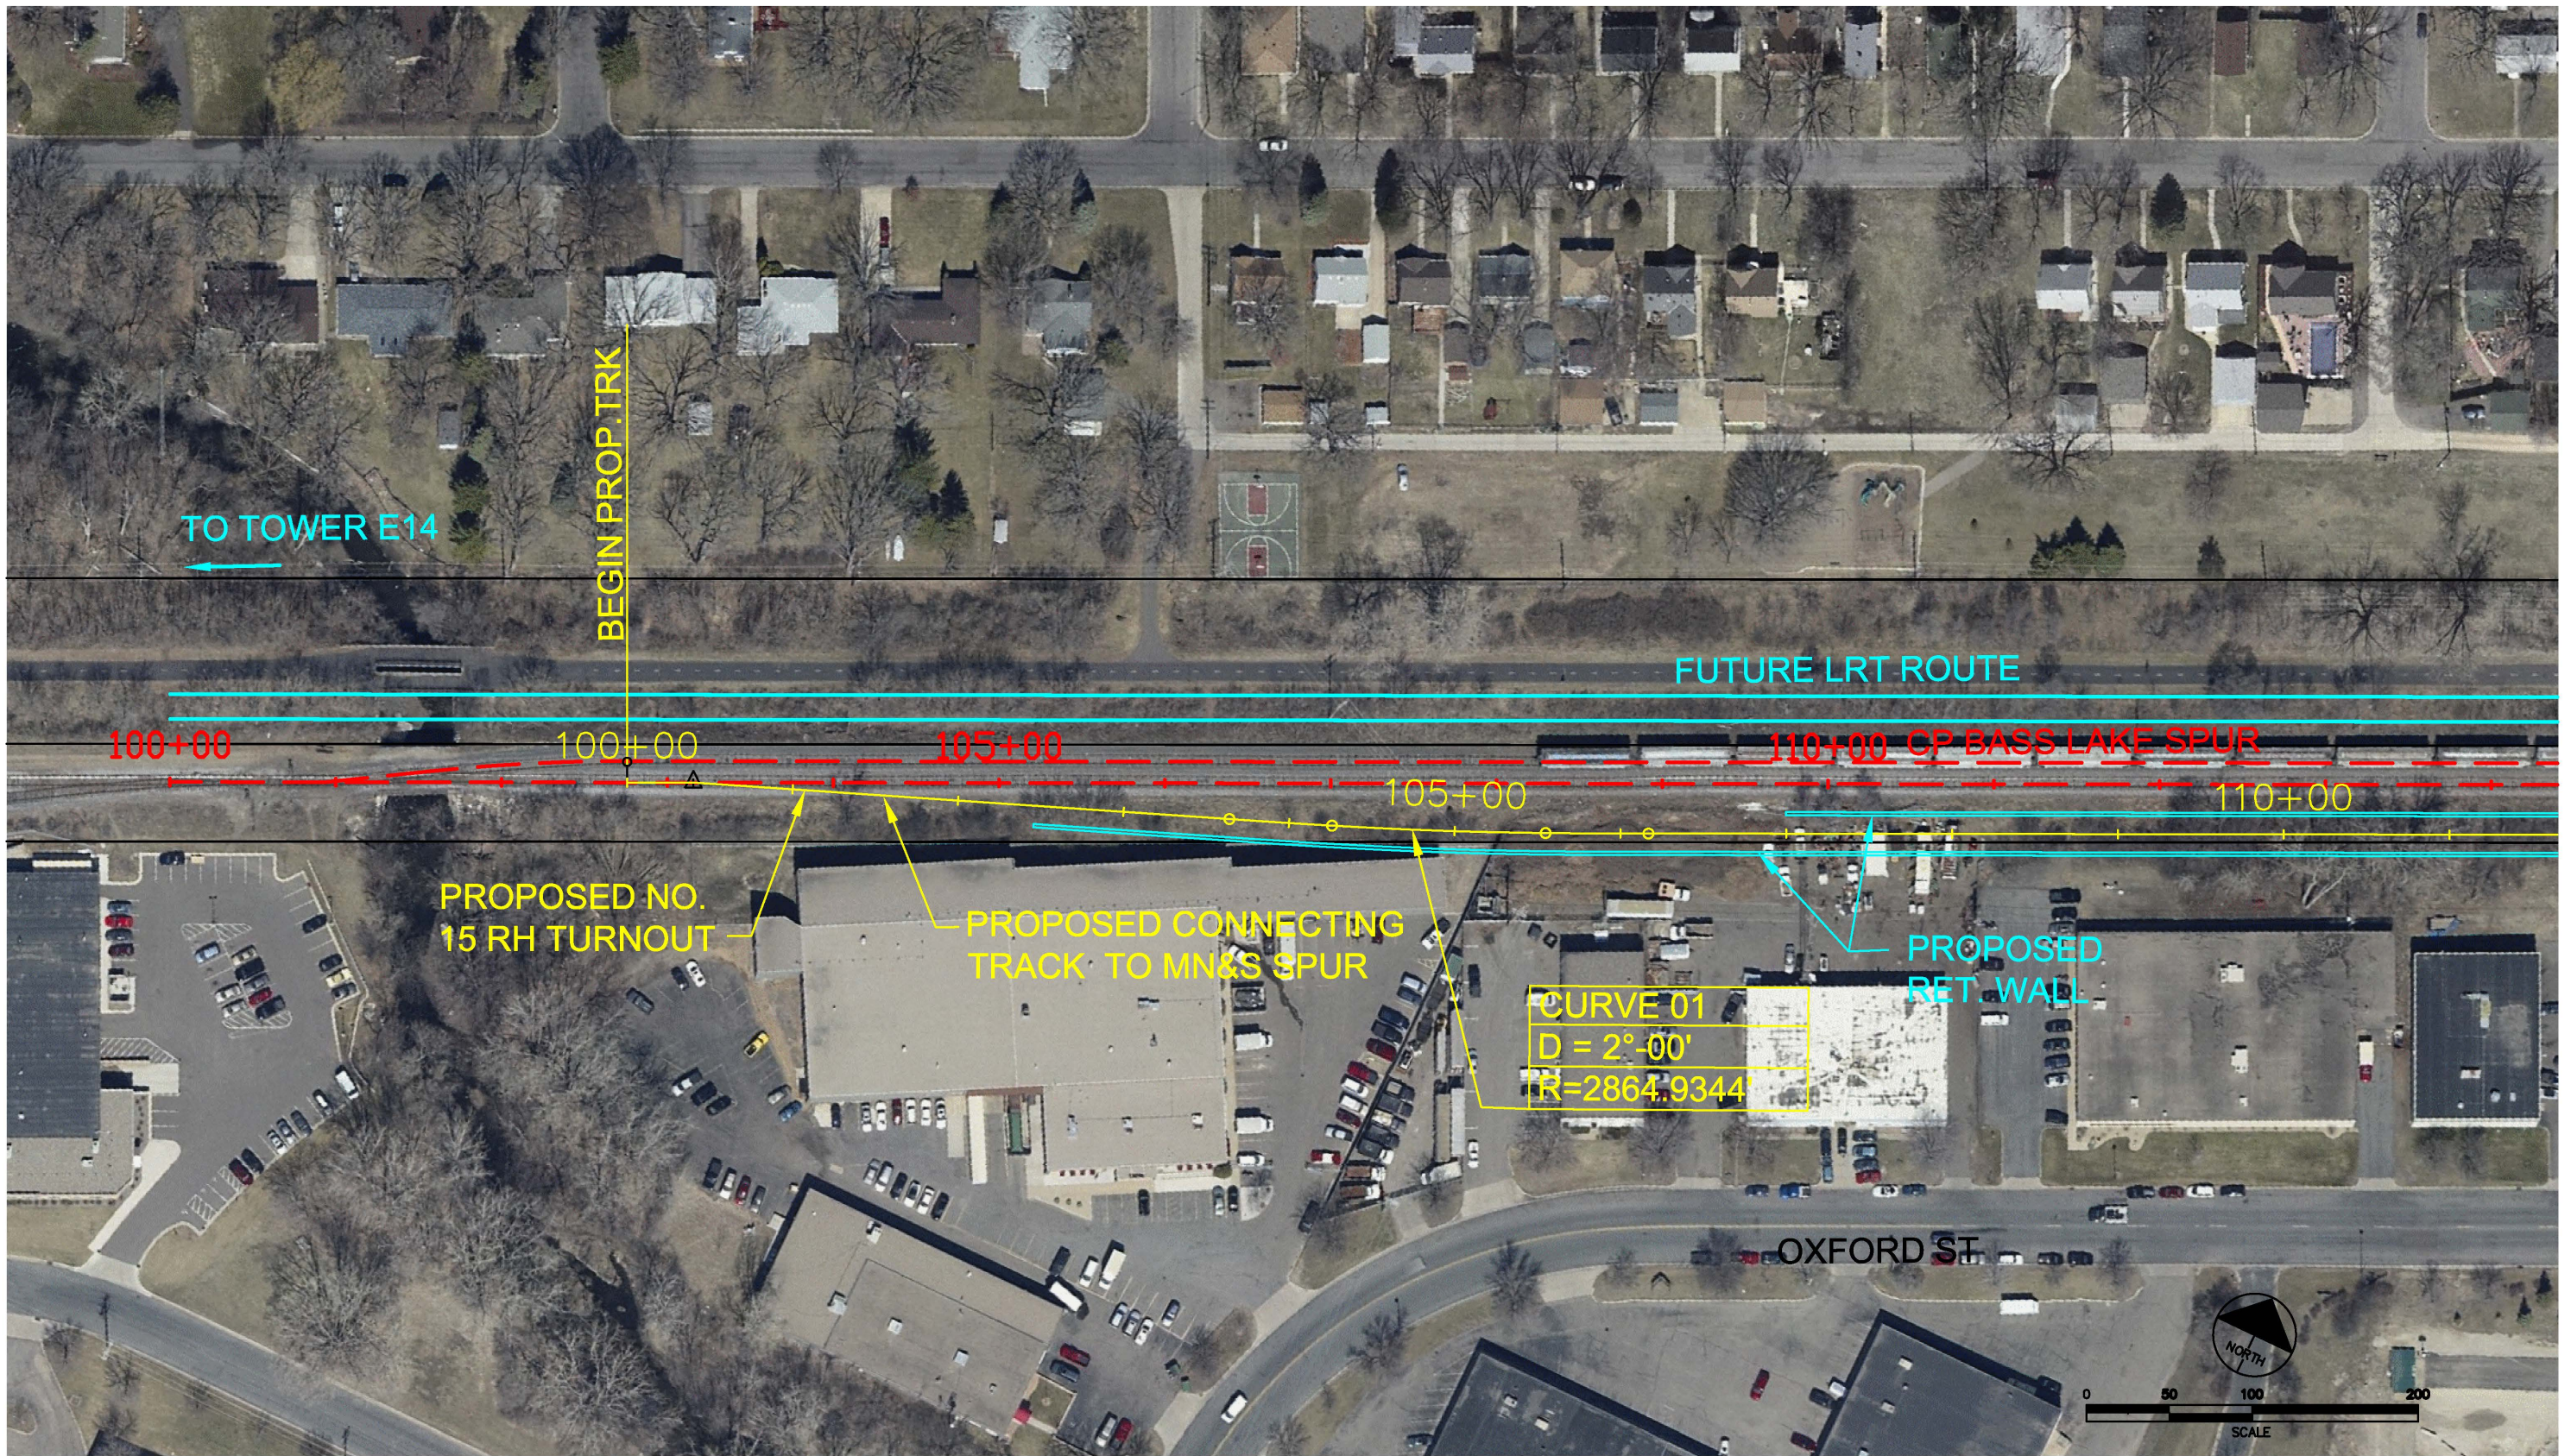

PRELIMINARY
DRAFT
NOT FOR
CONSTRUCTION



AECOM



HENNEPIN
COUNTY




MINNESOTA DEPT. OF
TRANSPORTATION

MN&S FREIGHT RAIL STUDY

TRACK PLAN

SHEET
3
OF
31

Mar. 30 2011 09:20 am P:\60161330\000_CAD\006_Civil\Sheets\TRK-SHT-002.dwg By: gurgeld

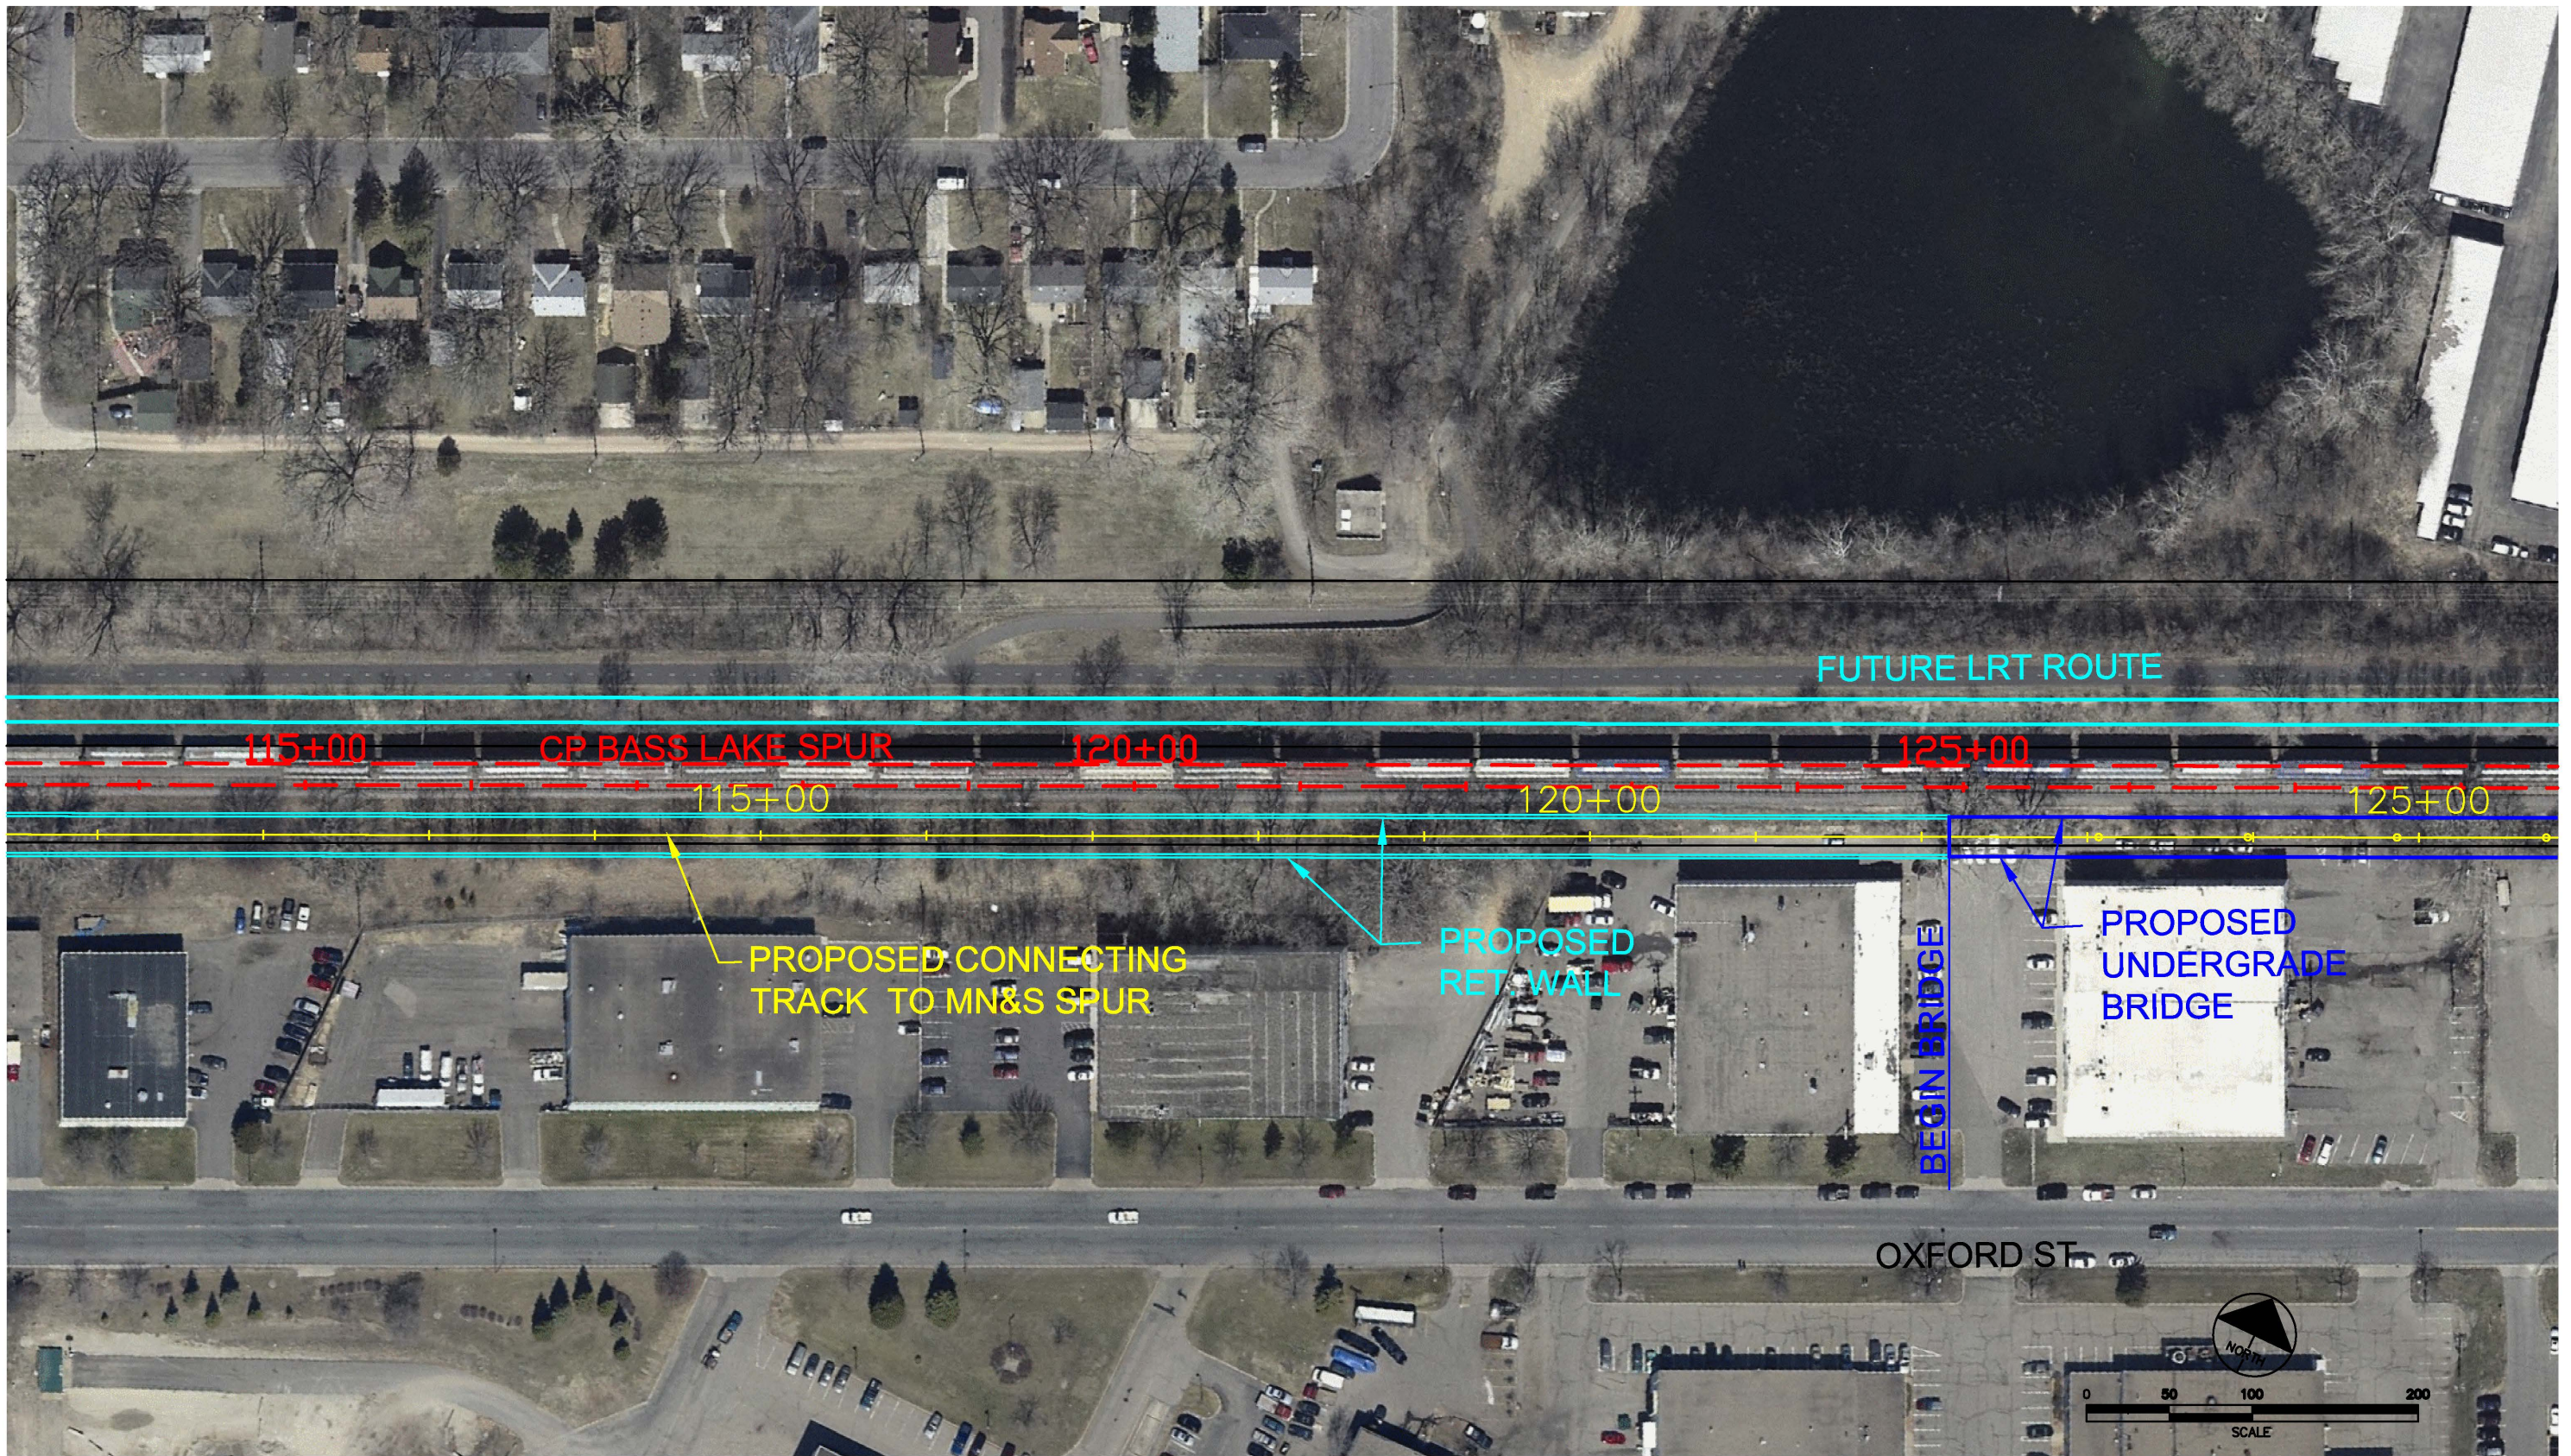

PRELIMINARY
DRAFT
NOT FOR
CONSTRUCTION



AECOM



HENNEPIN
COUNTY




MINNESOTA DEPT. OF
TRANSPORTATION

MN&S FREIGHT RAIL STUDY

TRACK PLAN

SHEET
4
OF
31

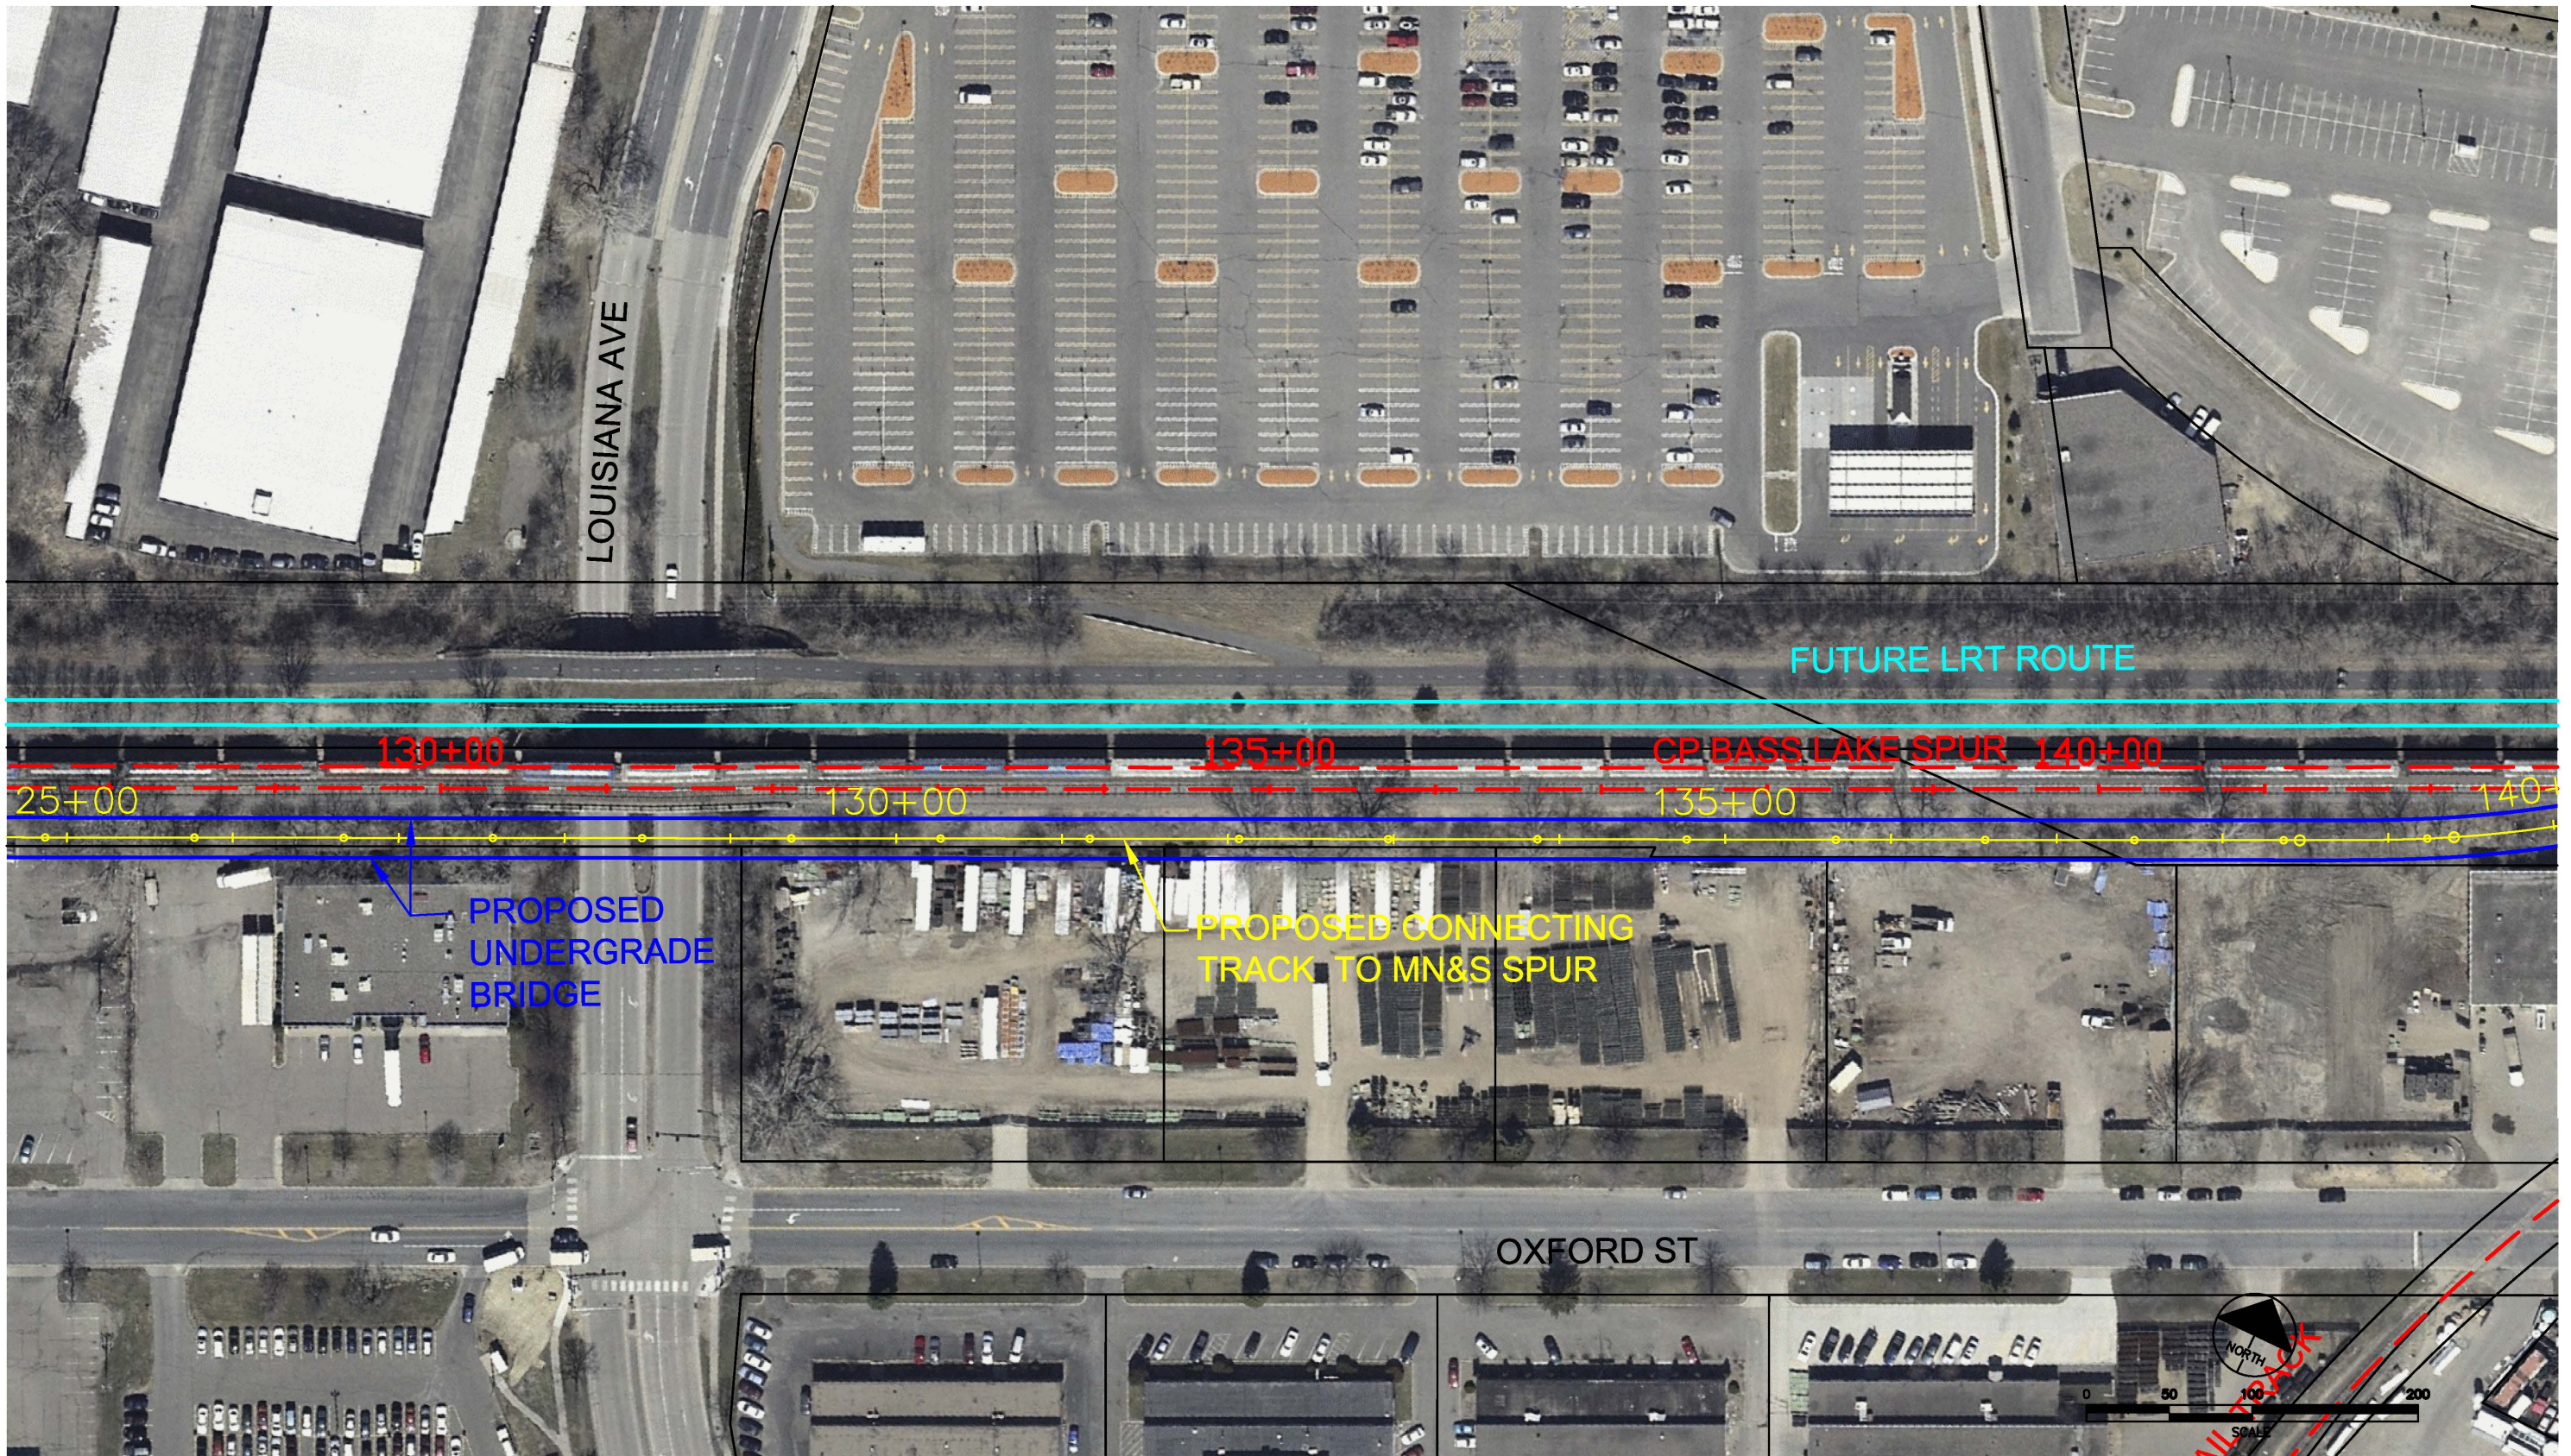

Mar, 30 2011 09:22 am P:\60161330\000_CAD\006_Civil\Sheets\TRK-SHT-003.dwg By: gurgeld

PRELIMINARY
DRAFT
NOT FOR
CONSTRUCTION



AECOM



HENNEPIN
COUNTY




MINNESOTA DEPT. OF
TRANSPORTATION

MN&S FREIGHT RAIL STUDY

TRACK PLAN

SHEET
5
OF
31

Mar, 30 2011 09:24 am P:\60161330\000_CAD\006_Civil\Sheets\TRK-SHT-004.dwg By: gurgeld

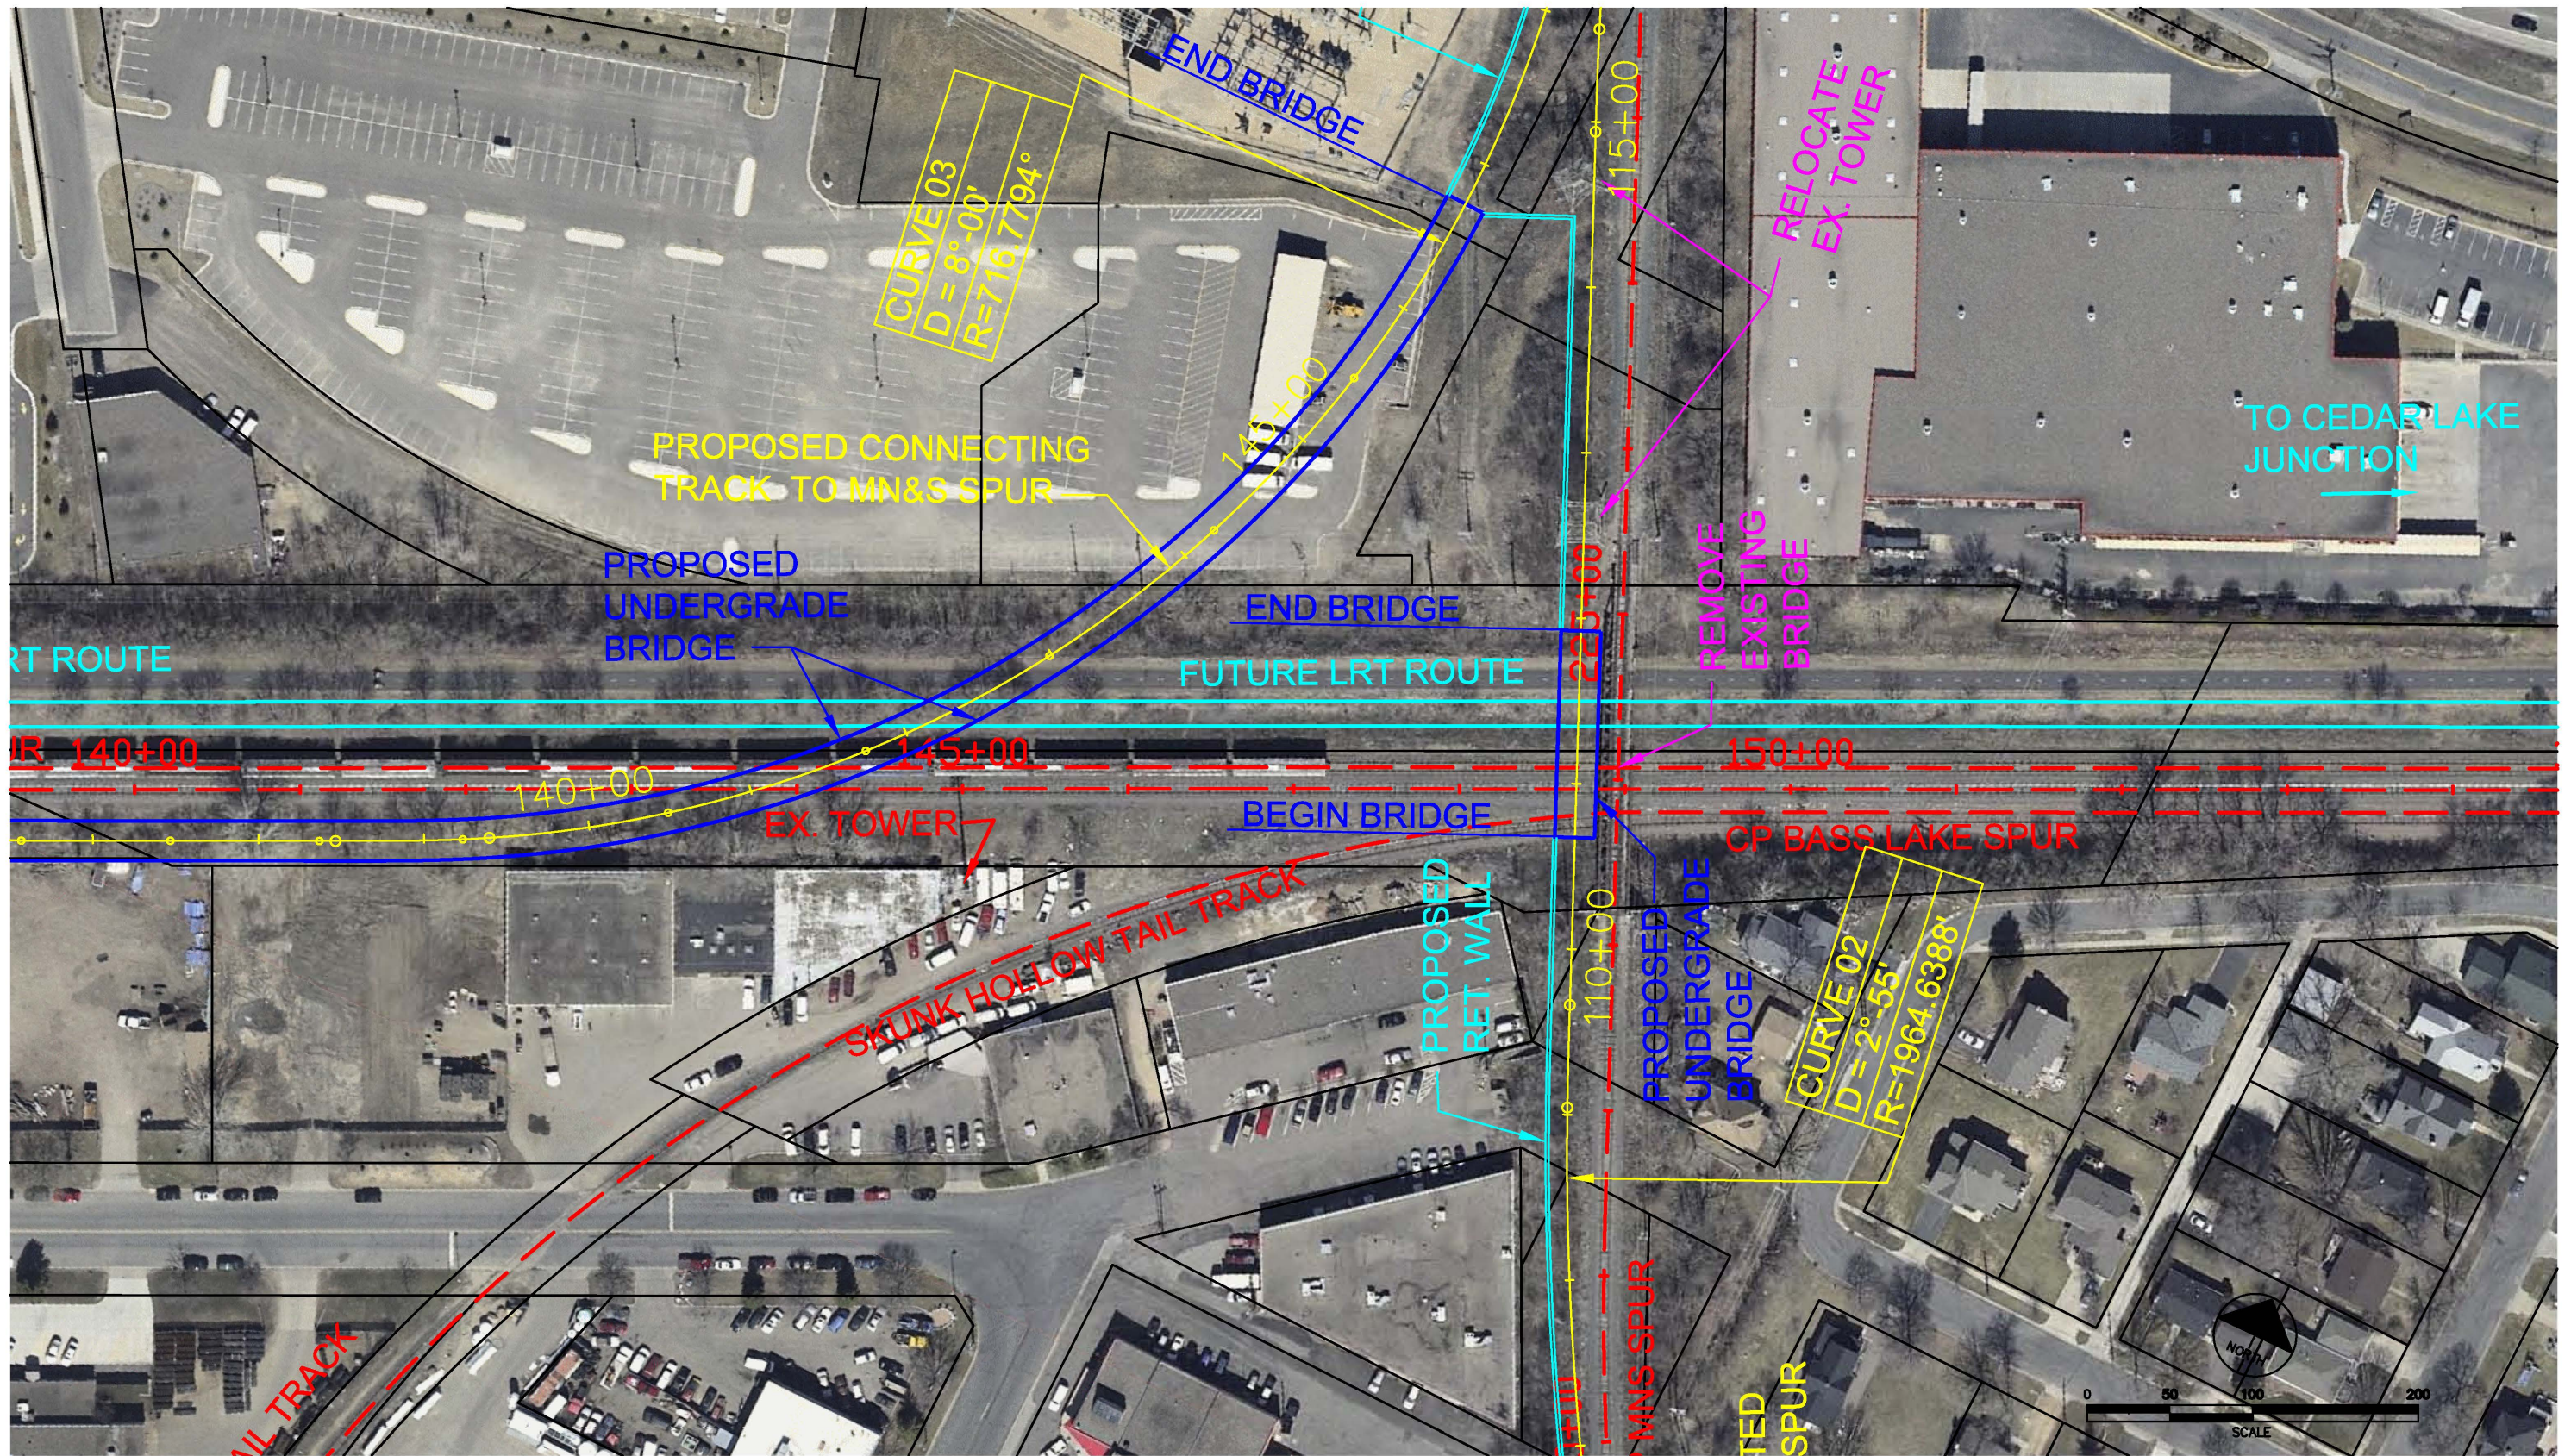

PRELIMINARY
DRAFT
NOT FOR
CONSTRUCTION



AECOM



HENNEPIN
COUNTY




MINNESOTA DEPT. OF
TRANSPORTATION

MN&S FREIGHT RAIL STUDY

TRACK PLAN

SHEET
6
OF
31

Mar. 30 2011 09:26 am P:\60161330\000_CAD\006_Civil\Sheets\TRK-SHT-005.dwg By: gurgeld

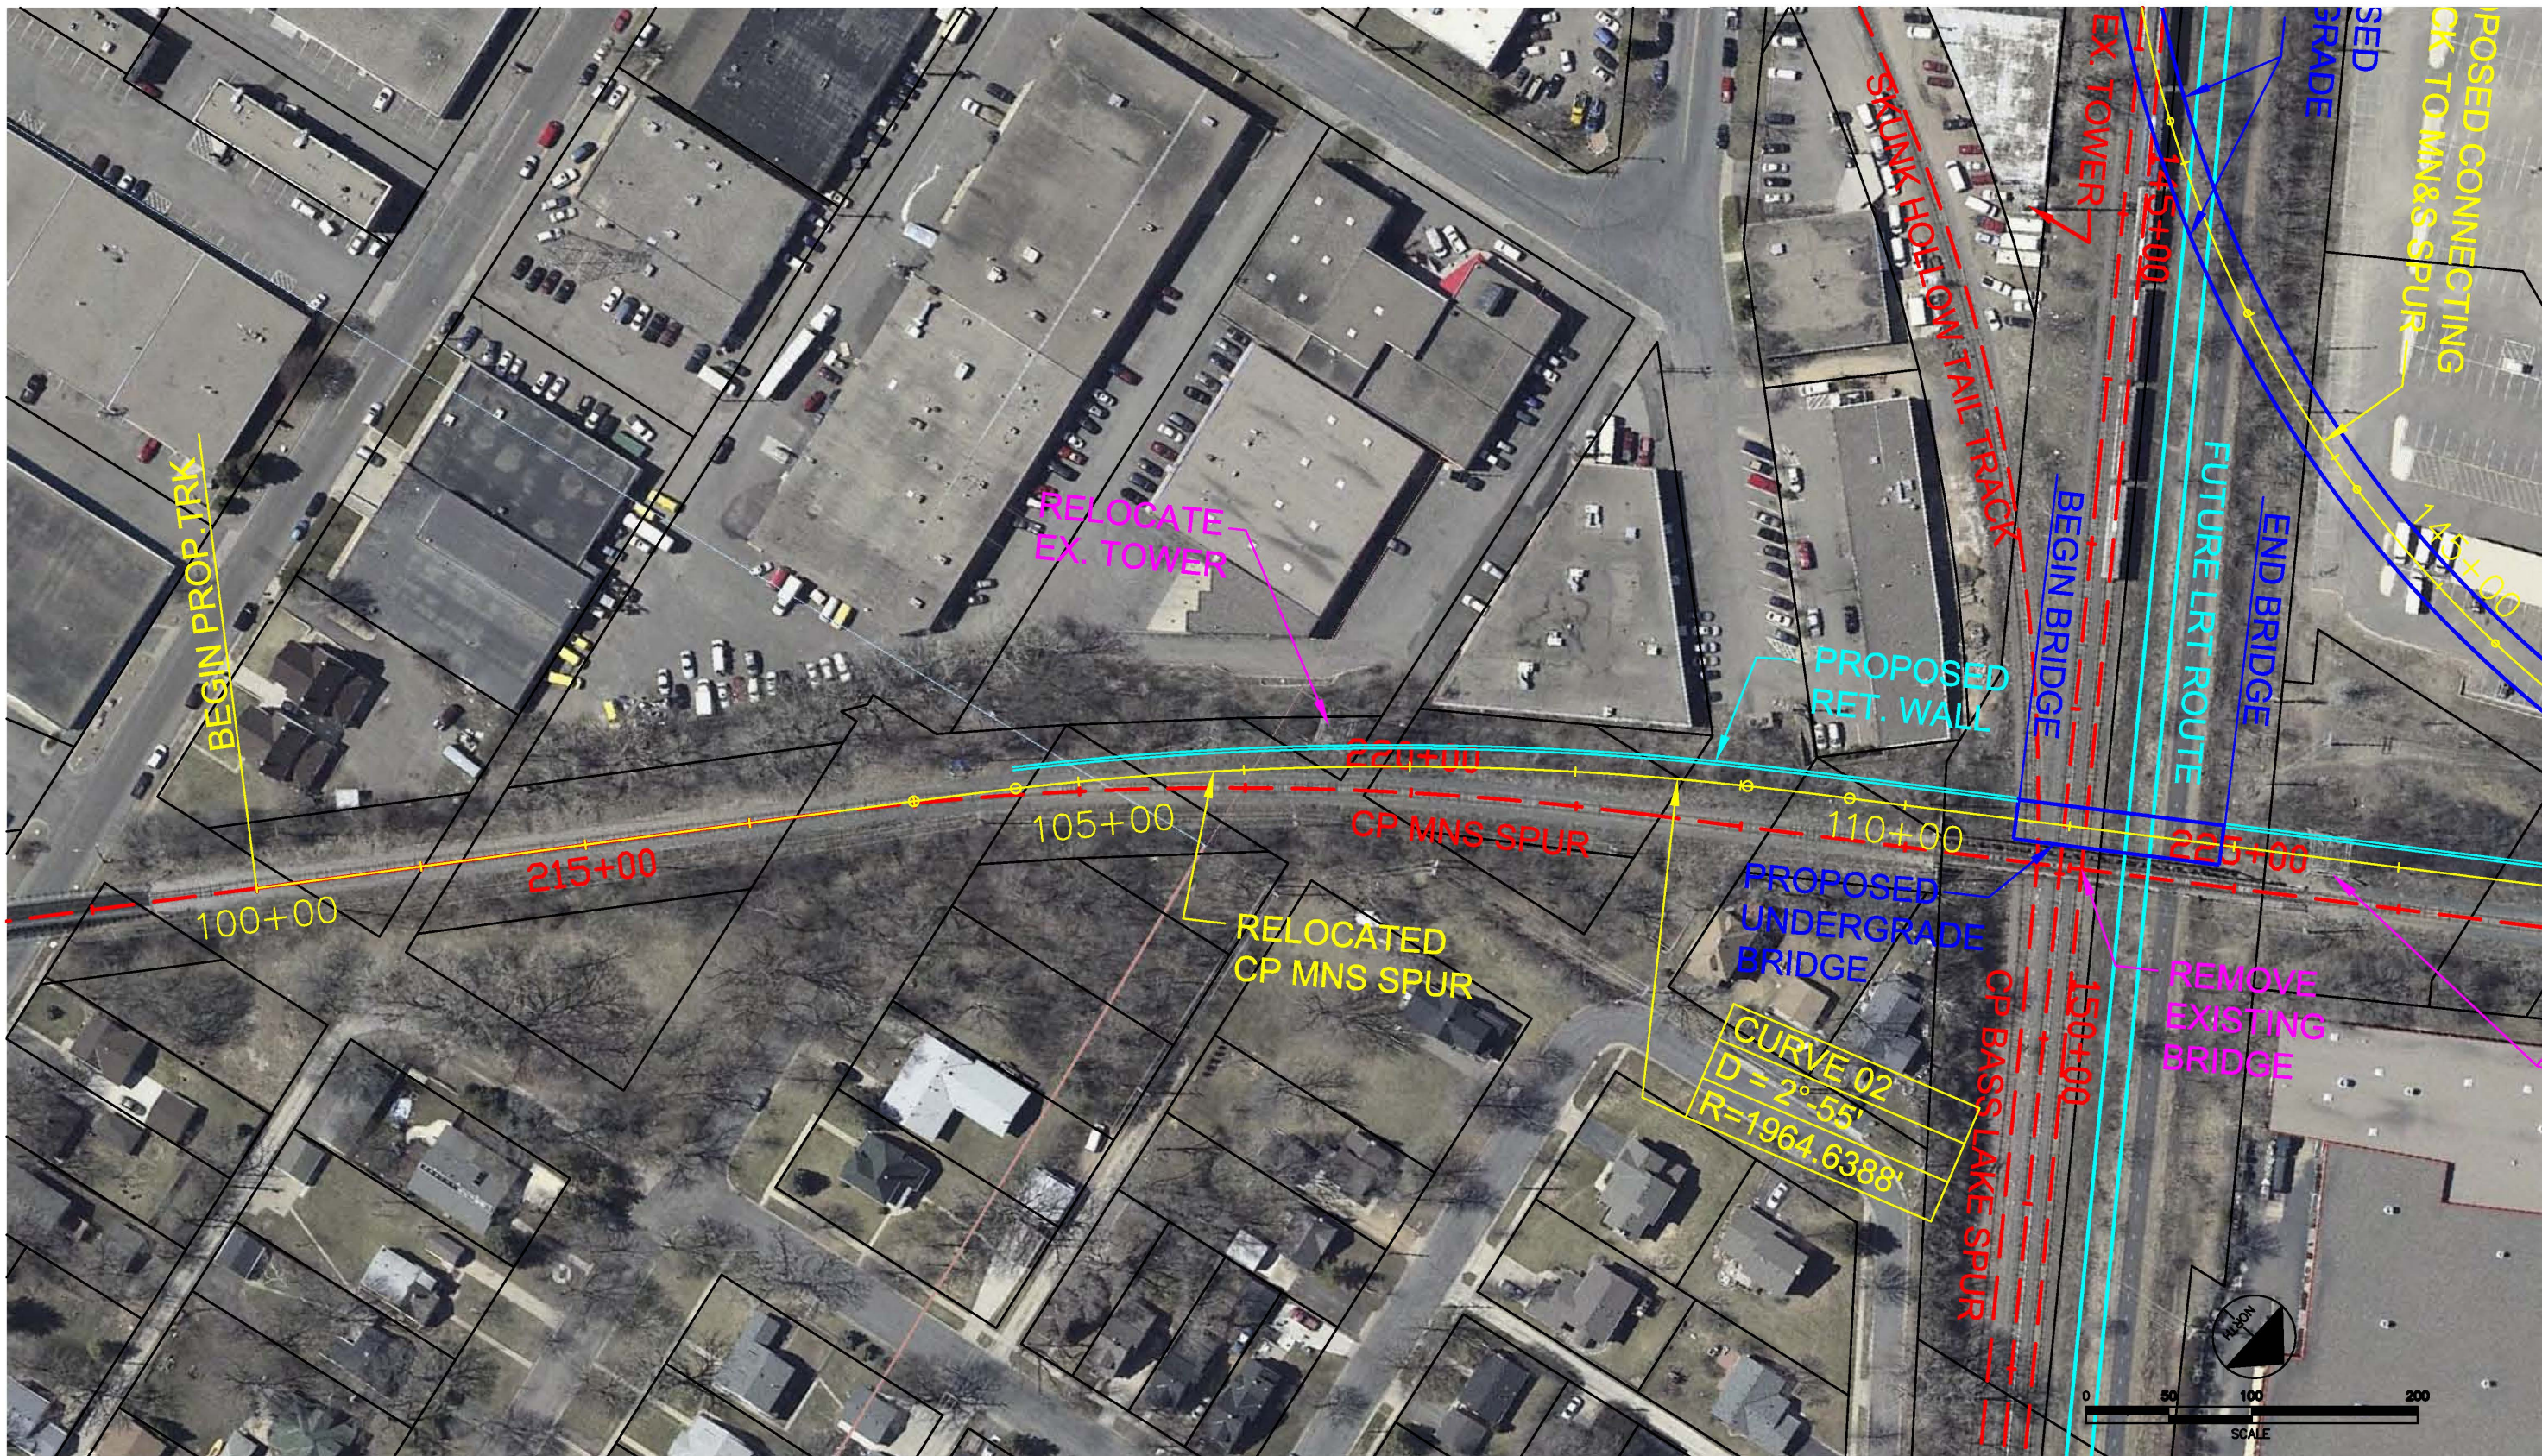

PRELIMINARY
DRAFT
NOT FOR
CONSTRUCTION



AECOM



HENNEPIN
COUNTY




MINNESOTA DEPT. OF
TRANSPORTATION

MN&S FREIGHT RAIL STUDY

TRACK PLAN

SHEET
7
OF
31

Mar. 30 2011 09:27 am P:\60161330\000_CAD\006_Civil\Sheets\TRK-SHT-006.dwg By: gurgeld

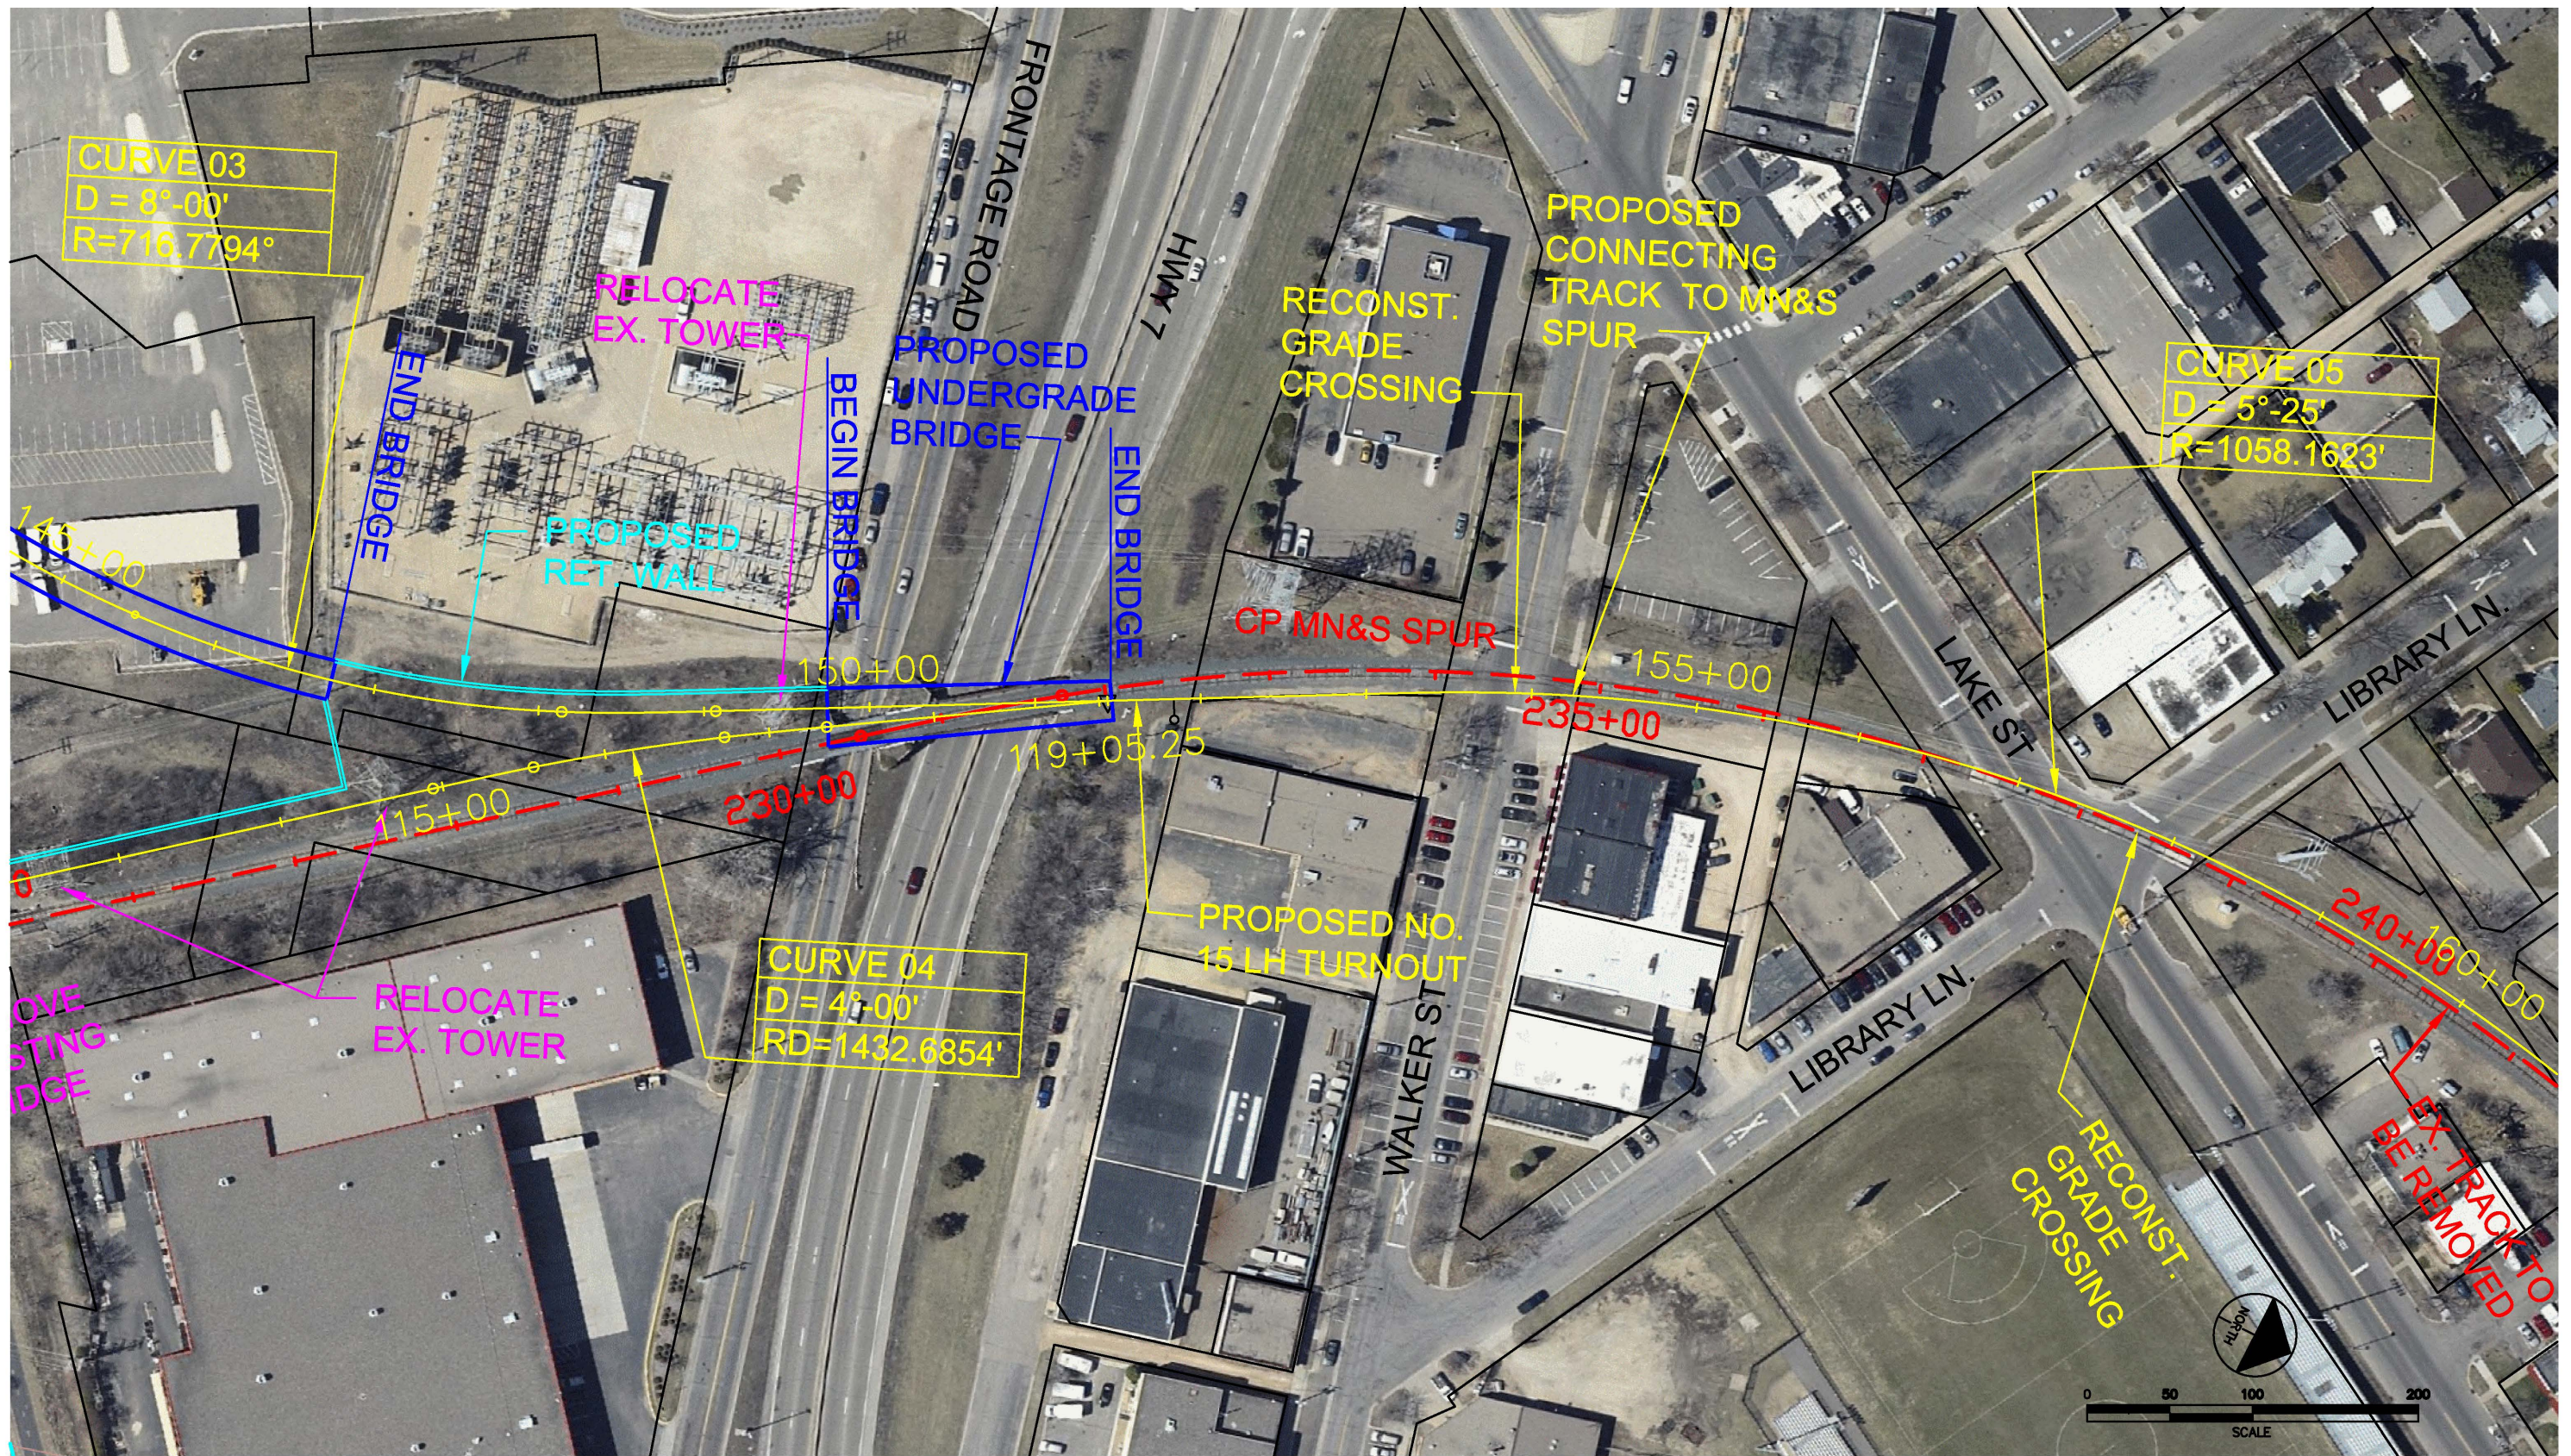

PRELIMINARY
DRAFT
NOT FOR
CONSTRUCTION



AECOM



HENNEPIN
COUNTY




MINNESOTA DEPT. OF
TRANSPORTATION

MN&S FREIGHT RAIL STUDY

TRACK PLAN

SHEET
8
OF
31

Mar. 30 2011 09:29 am P:\60161330\000_CAD\006_Civil\Sheets\TRK-SHT--007.dwg By: gurgeld

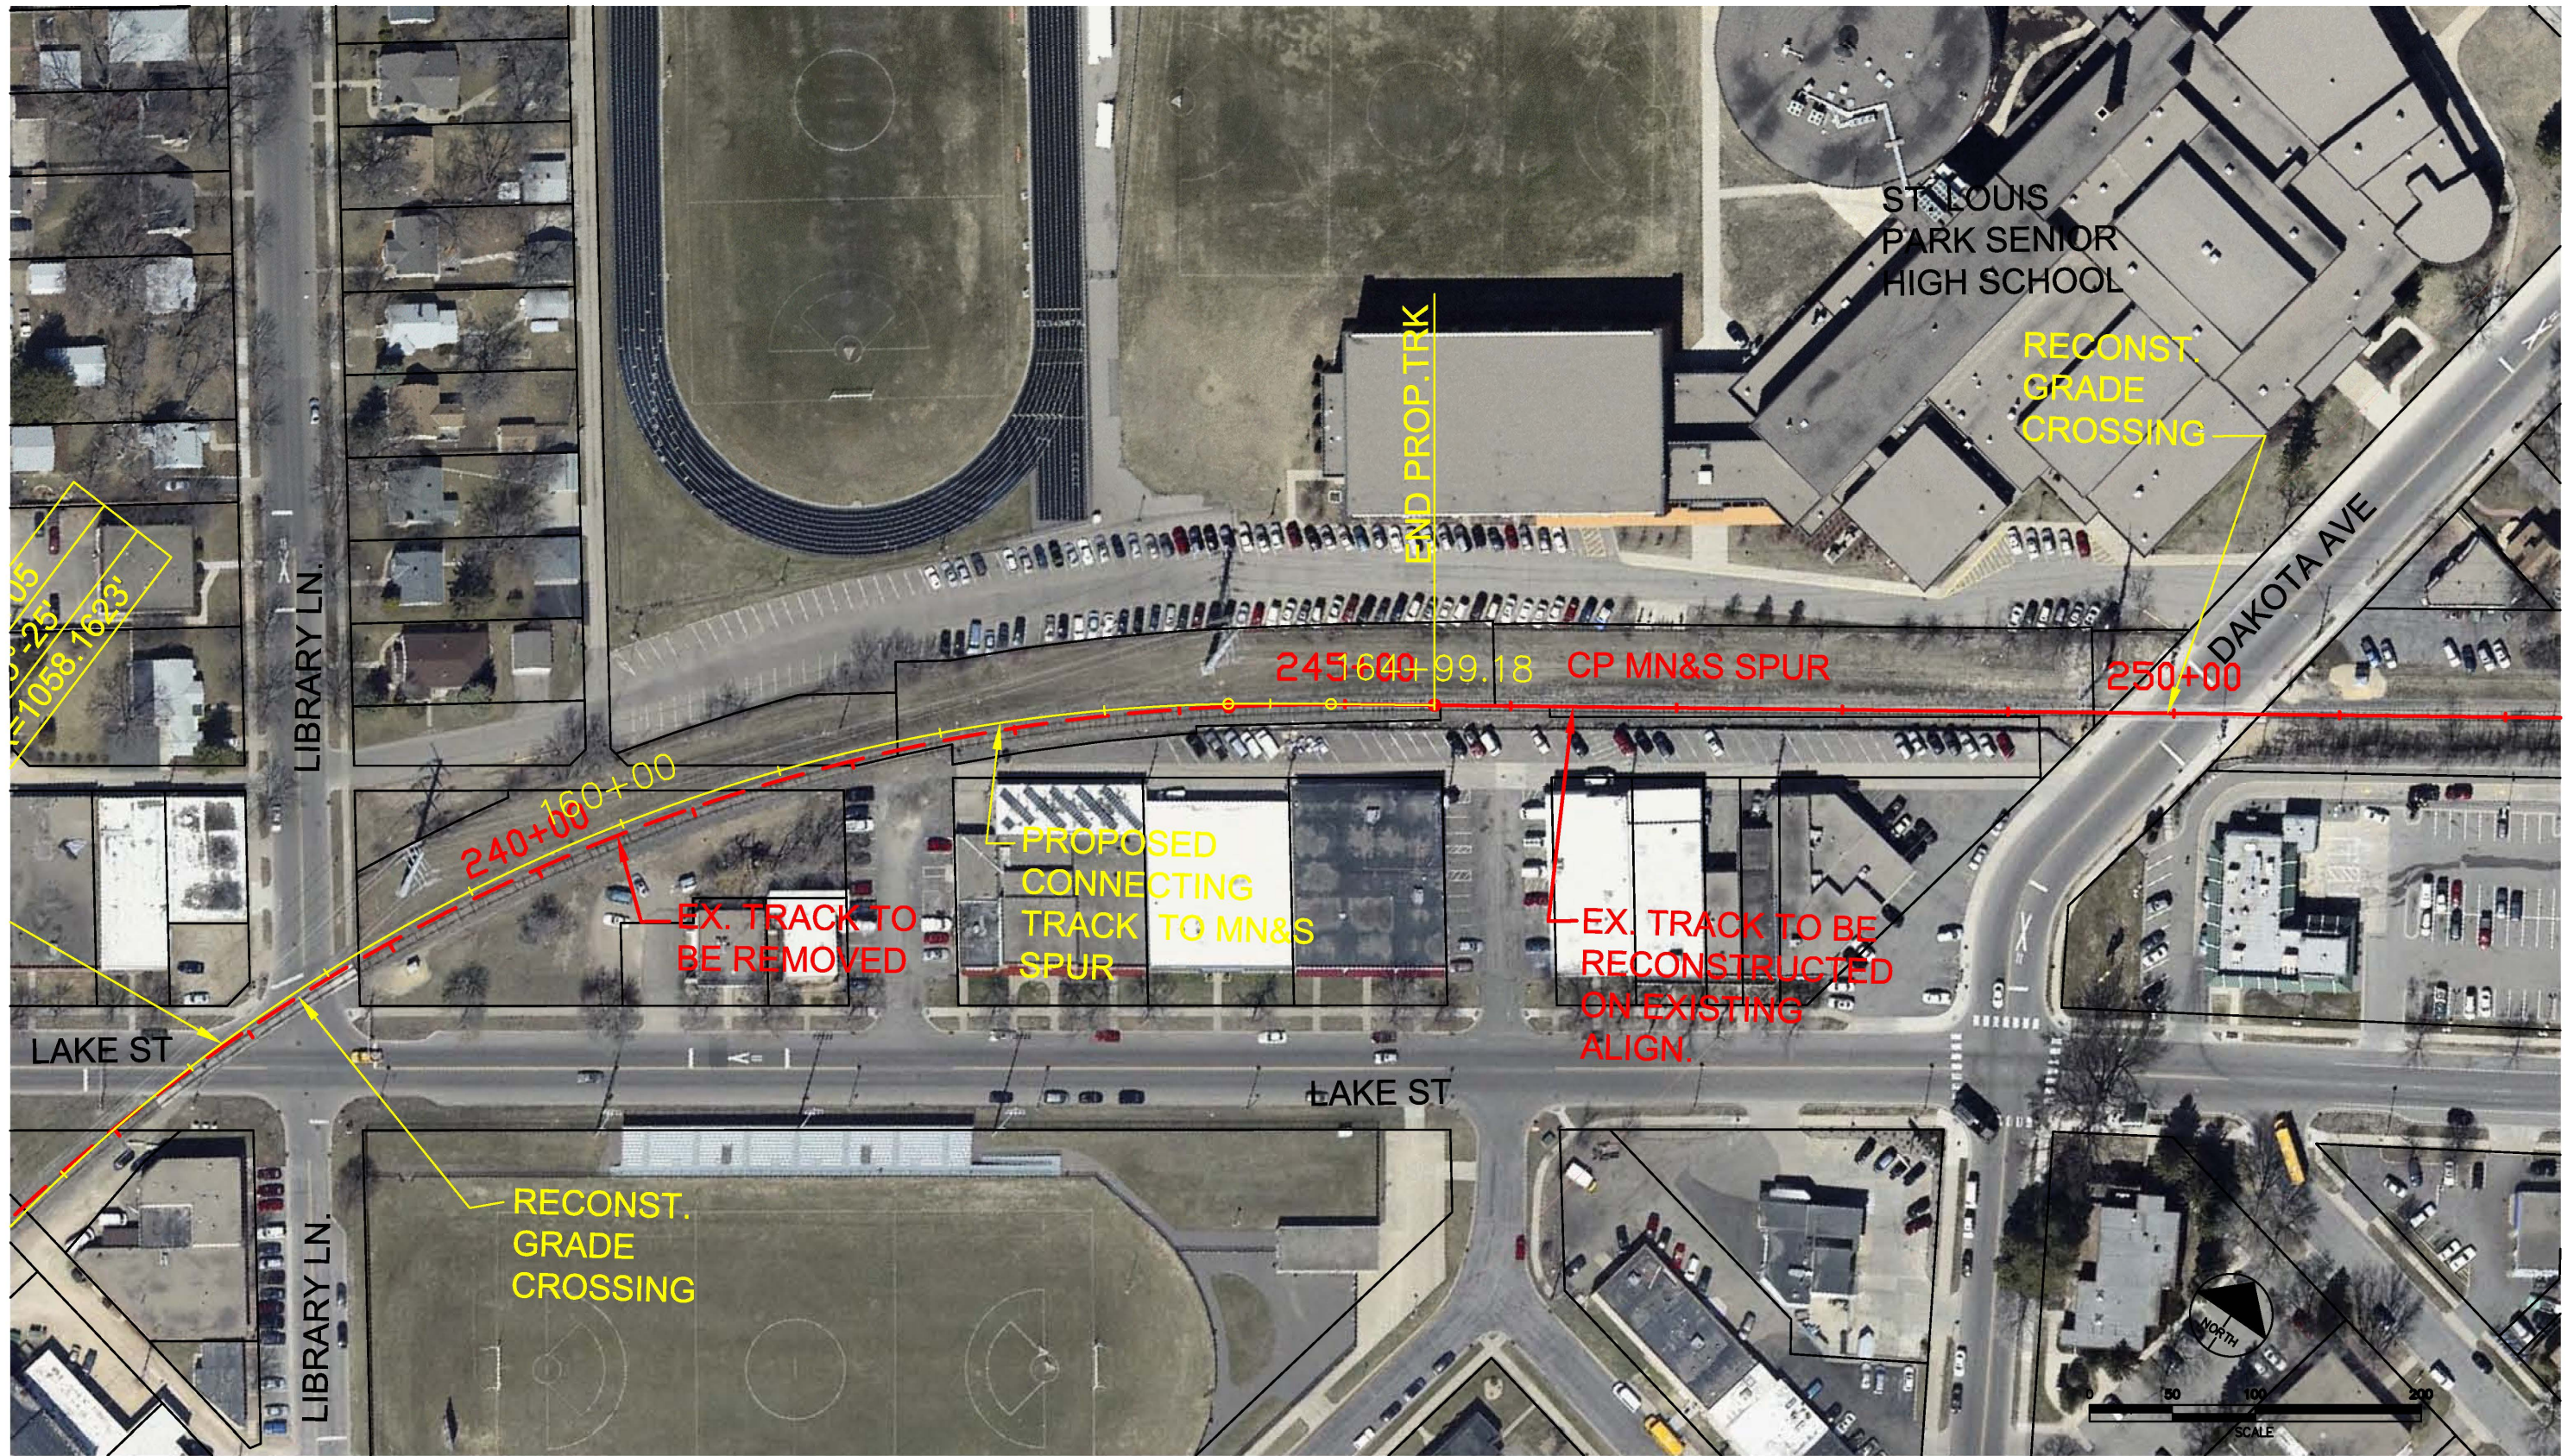

PRELIMINARY
DRAFT
NOT FOR
CONSTRUCTION



AECOM



HENNEPIN
COUNTY




MINNESOTA DEPT. OF
TRANSPORTATION

MN&S FREIGHT RAIL STUDY

TRACK PLAN

SHEET
9
OF
31

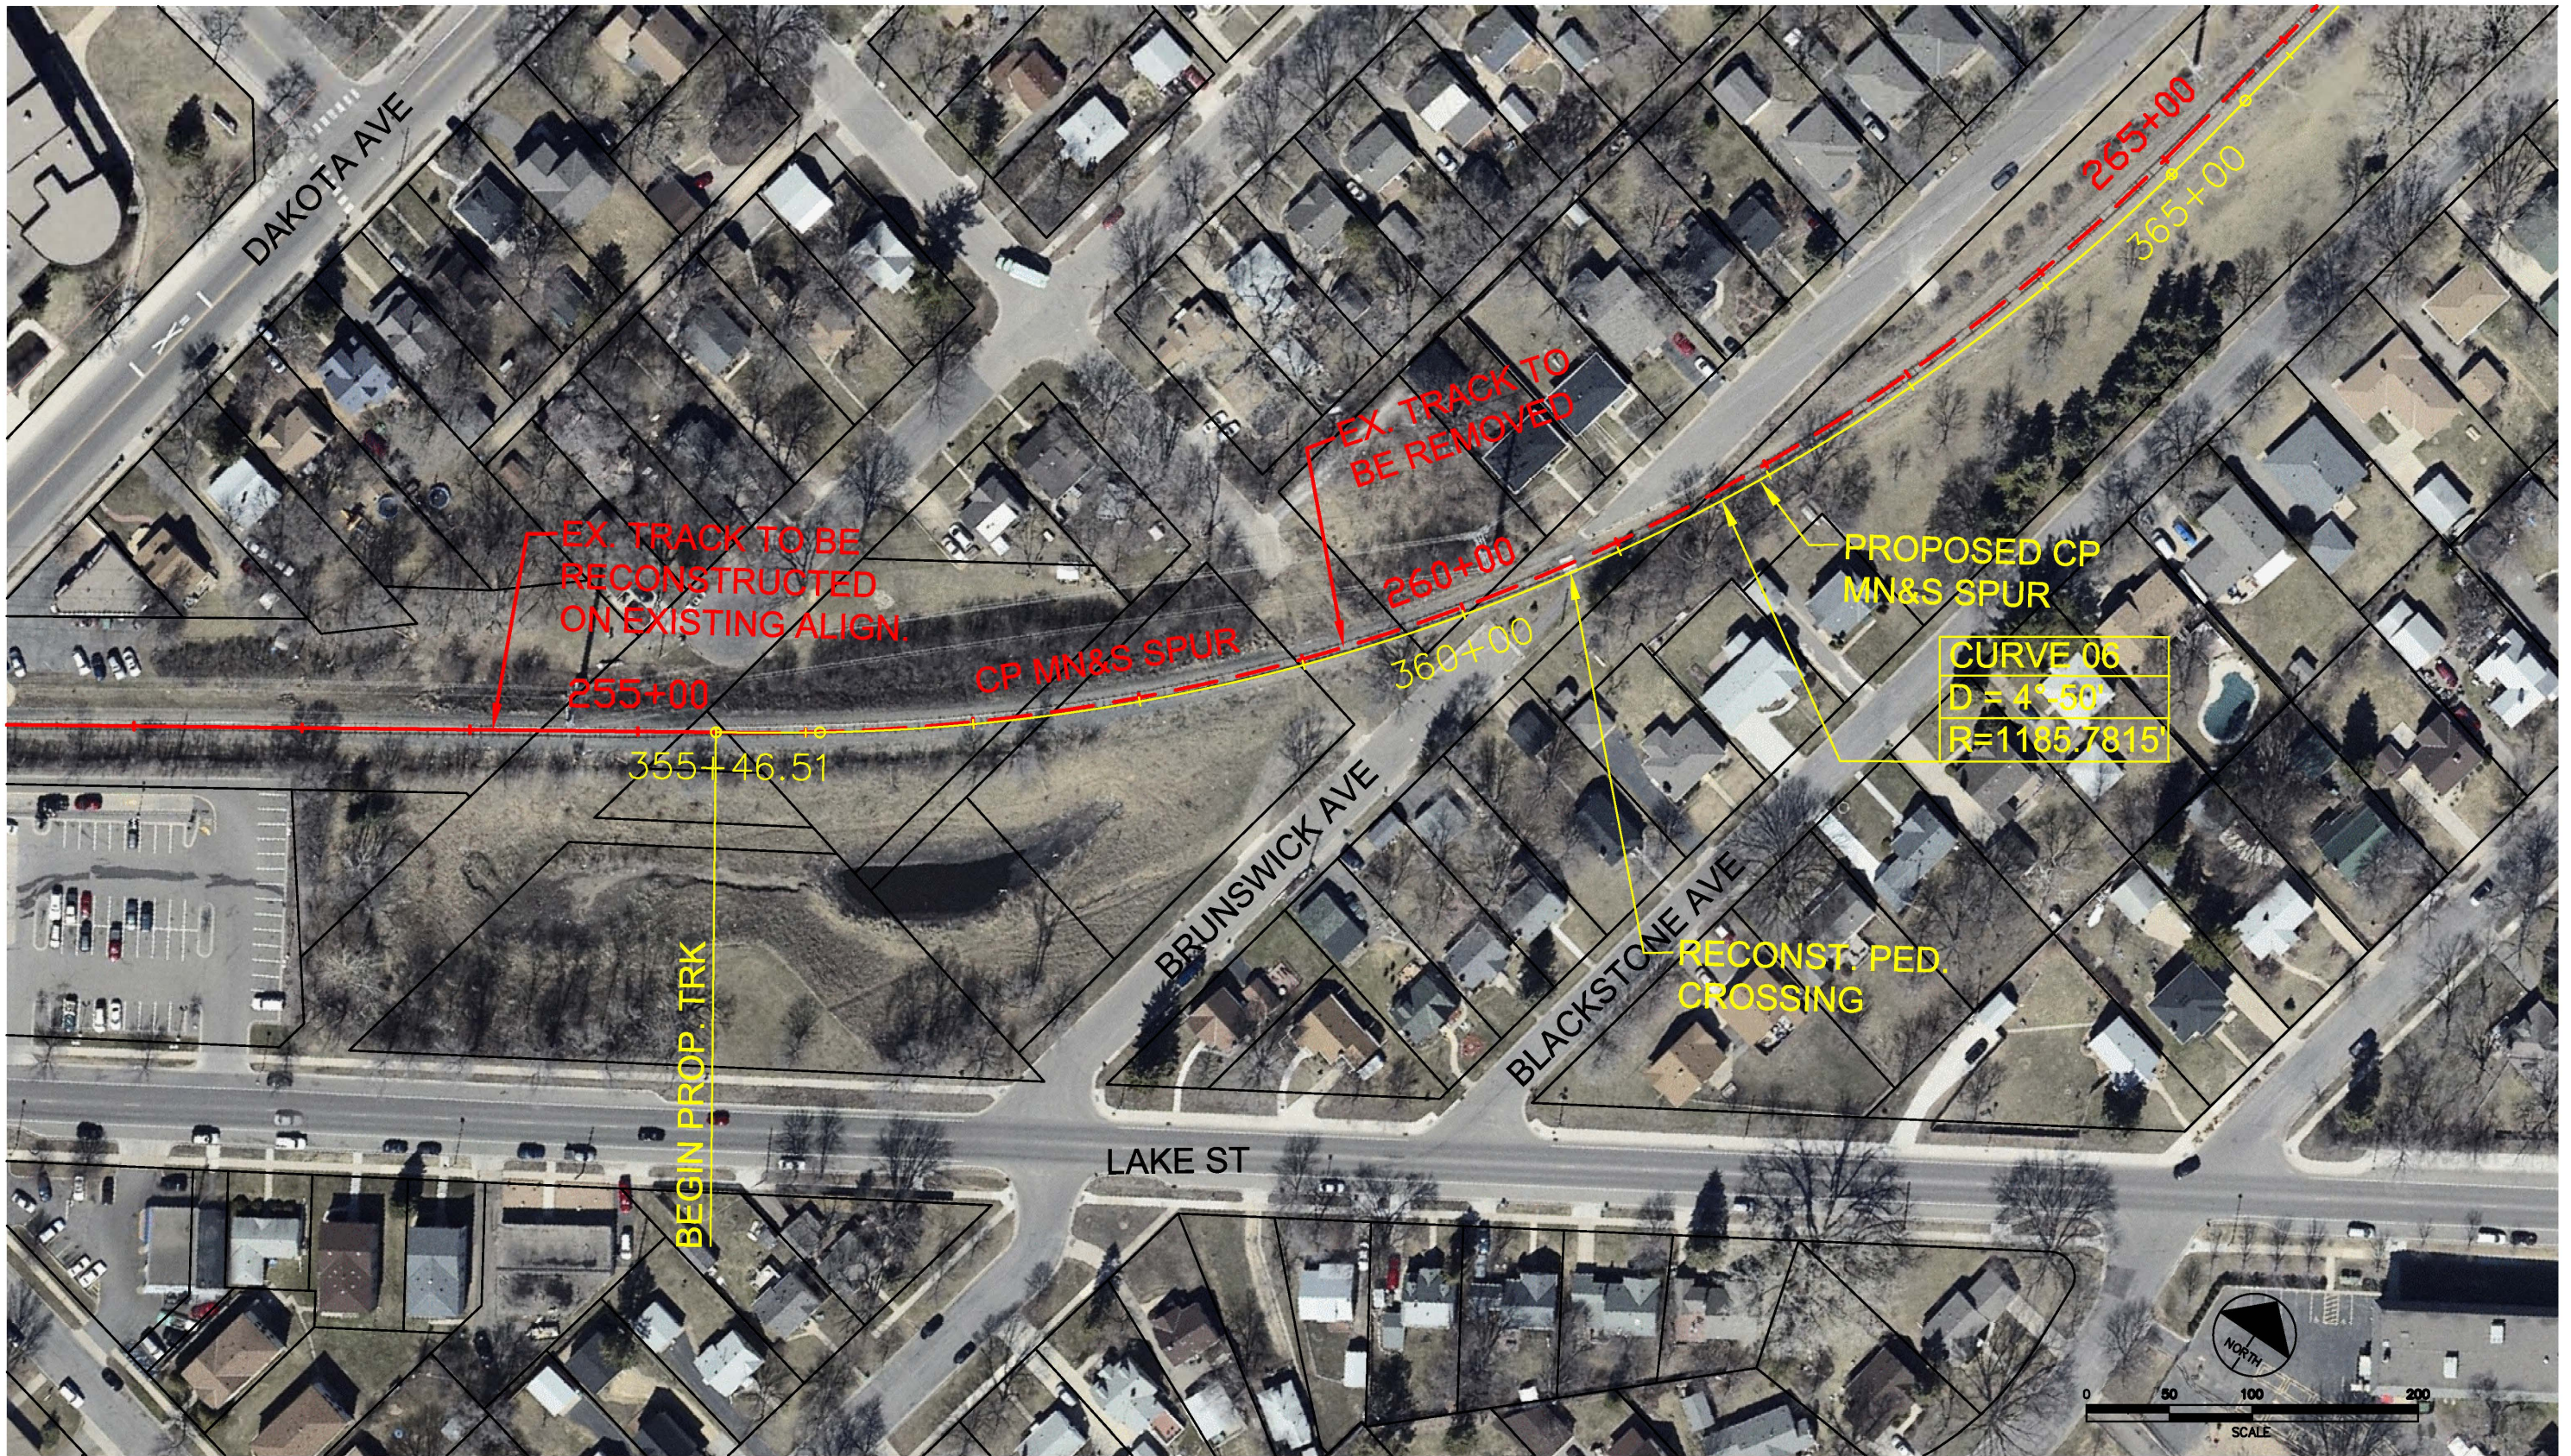

Mar. 30 2011 09:30 am P:\60161330\000_CAD\Civil\Sheets\TRK-SHT-006.dwg By: gurgeld

PRELIMINARY
DRAFT
NOT FOR
CONSTRUCTION



AECOM



HENNEPIN
COUNTY



MINNESOTA DEPT. OF
TRANSPORTATION

MN&S FREIGHT RAIL STUDY

TRACK PLAN

SHEET
10
OF
31

Mar. 30 2011 09:31 am P:\60161330\000_CAD\006_Civil\Sheets\TRK-SHT-008.dwg By: gurgald



PRELIMINARY
DRAFT
NOT FOR
CONSTRUCTION



AECOM



HENNEPIN
COUNTY



MINNESOTA DEPT. OF
TRANSPORTATION

MN&S FREIGHT RAIL STUDY

TRACK PLAN

SHEET
11
OF
31