

# Blue Line LRT Extension

## MINNEAPOLIS VAN WHITE BLVD & PENN AVE DESIGN CONCEPTS



**URBAN DOWNTOWN GATEWAY**  
RESIDENTIAL USES  
TRAFFIC  
BIKES  
GREEN  
DIVERSITY  
ALIVE  
HISTORIC AREA  
SIMILAR TO PENN DESTINATION  
DENSITY  
BOLD AND BRIGHT  
MOVEMENT IN REGION  
TRANSITION CONNECTION  
UNIQUE  
PLANNED COMMUNITY  
VISIBLE INSTITUTIONS  
ACTIVE  
FOOT TRAFFIC  
EXPANSIVE  
OPEN AND VISIBLE  
COMMUNITY  
CONNECTION TO DOWNTOWN  
DESTINATION


HISTORIC LIBRARY  
COMMERCIAL GROCERY STORE

CONTEXT & CHARACTER WORKSHOPS

**URBAN DOWNTOWN GATEWAY**  
RESIDENTIAL USES  
TRAFFIC  
BIKES  
GREEN  
DIVERSITY  
ALIVE  
HISTORIC AREA  
SIMILAR TO PENN DESTINATION  
DENSITY  
BOLD AND BRIGHT  
MOVEMENT IN REGION  
TRANSITION CONNECTION  
UNIQUE  
PLANNED COMMUNITY  
VISIBLE INSTITUTIONS  
ACTIVE  
FOOT TRAFFIC  
EXPANSIVE  
OPEN AND VISIBLE  
COMMUNITY  
CONNECTION TO DOWNTOWN  
DESTINATION

HISTORIC LIBRARY  
COMMERCIAL GROCERY STORE

STATION DESIGN CONCEPTS

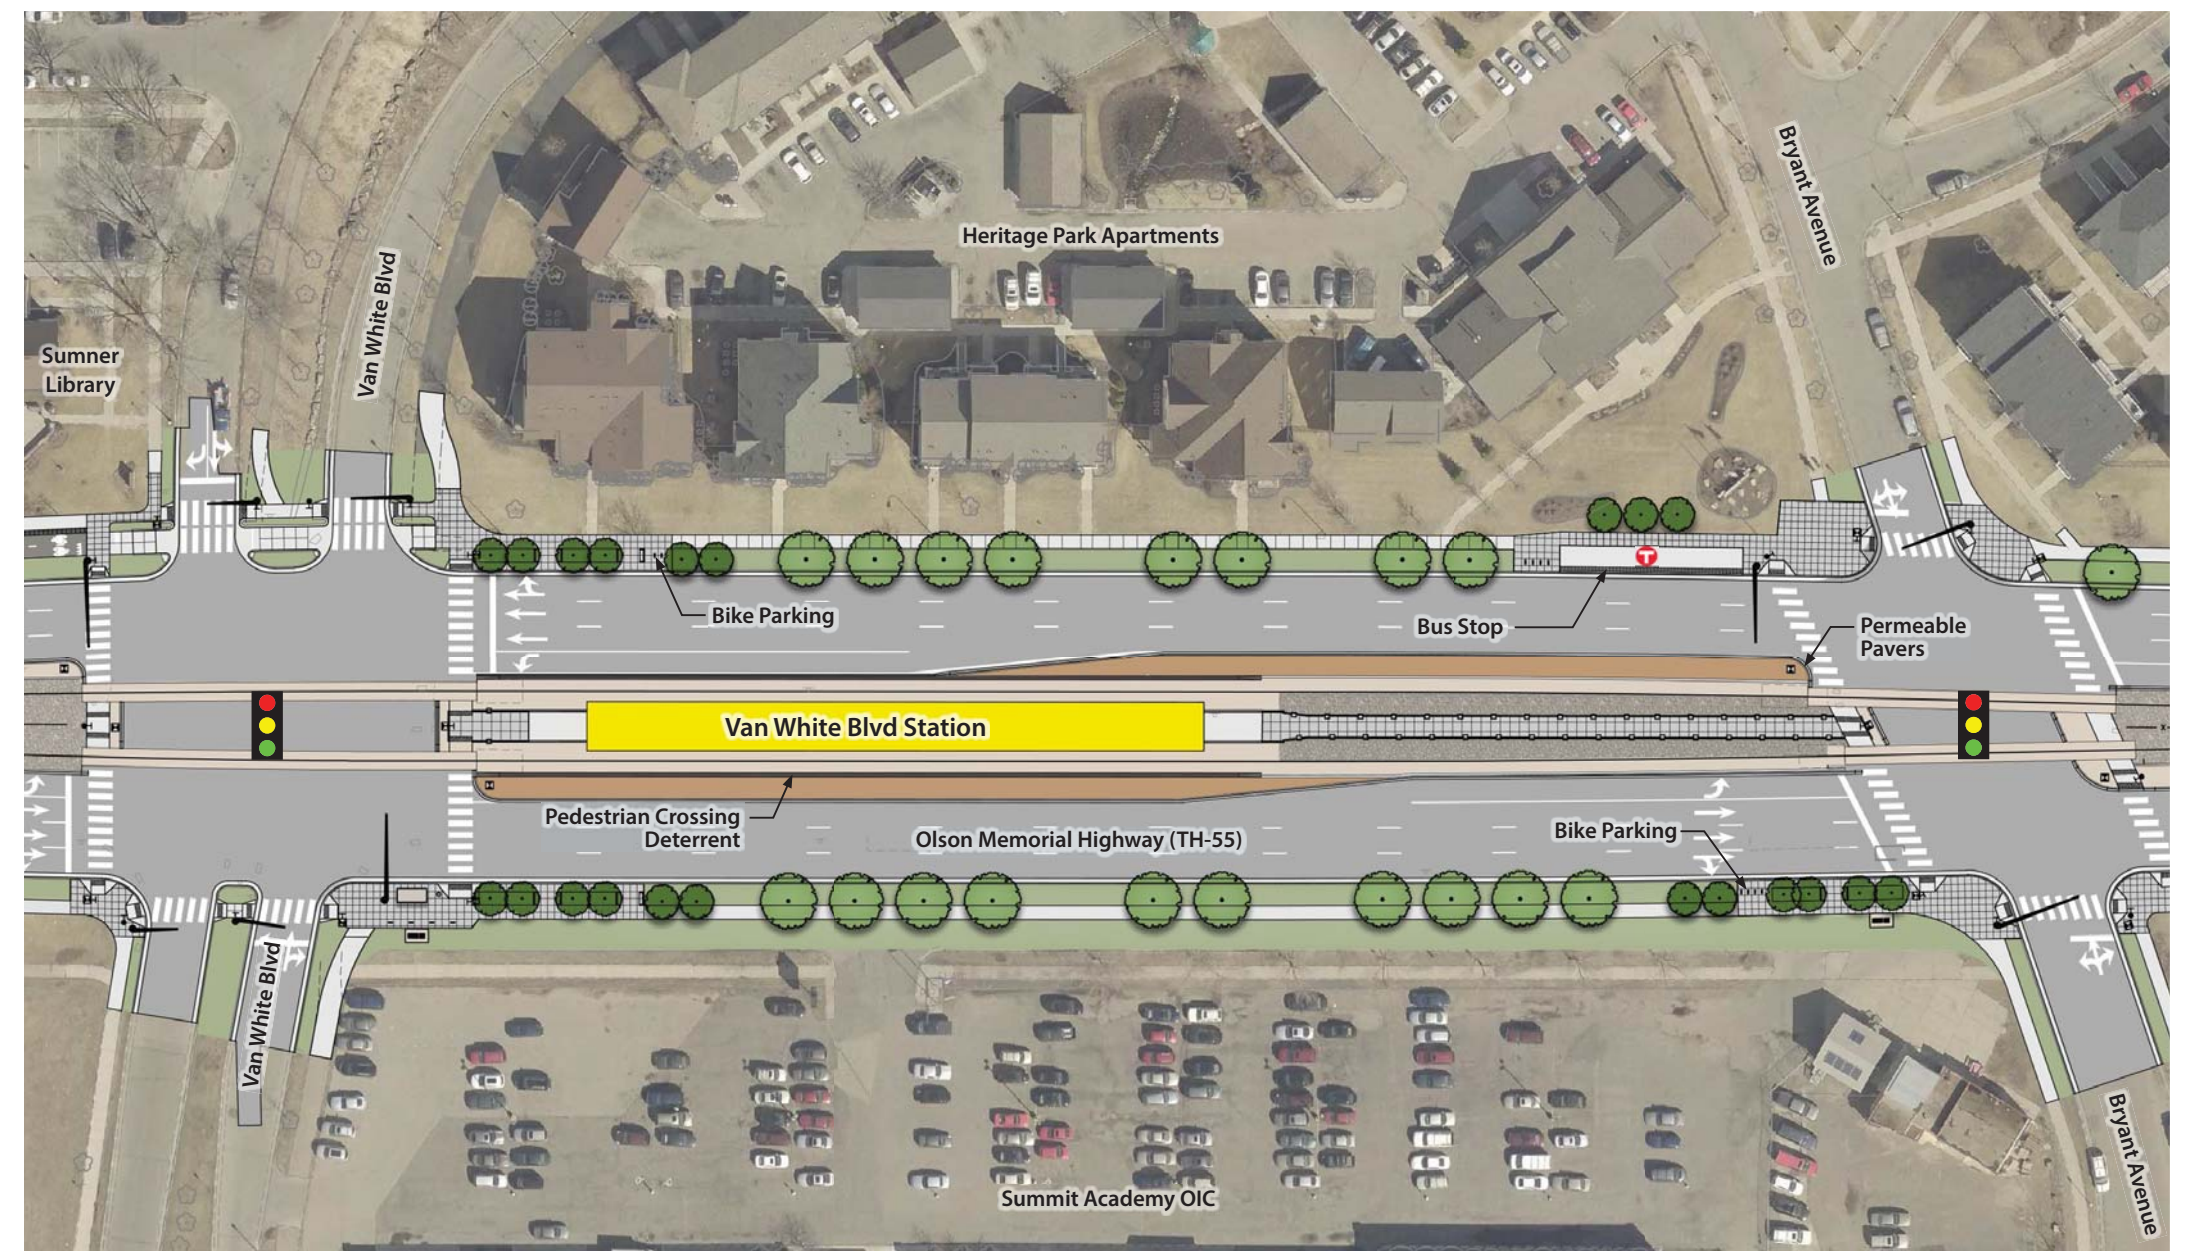

Site Plan



**COMMUNITY CORRIDOR**  
BUSY  
HISTORIC  
DEVELOPMENT  
RESIDENTIAL BLOCKS  
CONNECTIVITY  
NEIGHBORHOOD TO DOWNTOWN TRANSITION  
"NEIGHBORHOOD STATION"

MAJOR TRANSIT CORRIDOR  
COMMUNITY ART  
EXPANSIVE  
URBAN BEAUTY  
NO PARKING  
VEHICLES  
NEIGHBORHOODS  
COMMERCIAL ACTIVITY  
CONNECTIONS TO MAJOR STREETS  
URBAN  
INVITING

GREEN  
DROP-OFF NEEDS  
CHANGE  
OLSON AS BARRIER  
FUNCTION


CONTEXT & CHARACTER WORKSHOPS

**COMMUNITY CORRIDOR**  
BUSY  
HISTORIC  
DEVELOPMENT  
RESIDENTIAL BLOCKS  
CONNECTIVITY  
NEIGHBORHOOD TO DOWNTOWN TRANSITION  
"NEIGHBORHOOD STATION"

MAJOR TRANSIT CORRIDOR  
COMMUNITY ART  
EXPANSIVE  
URBAN BEAUTY  
NO PARKING  
VEHICLES  
NEIGHBORHOODS  
COMMERCIAL ACTIVITY  
CONNECTIONS TO MAJOR STREETS  
URBAN  
INVITING

GREEN  
DROP-OFF NEEDS  
CHANGE  
OLSON AS BARRIER  
FUNCTION

STATION DESIGN CONCEPTS

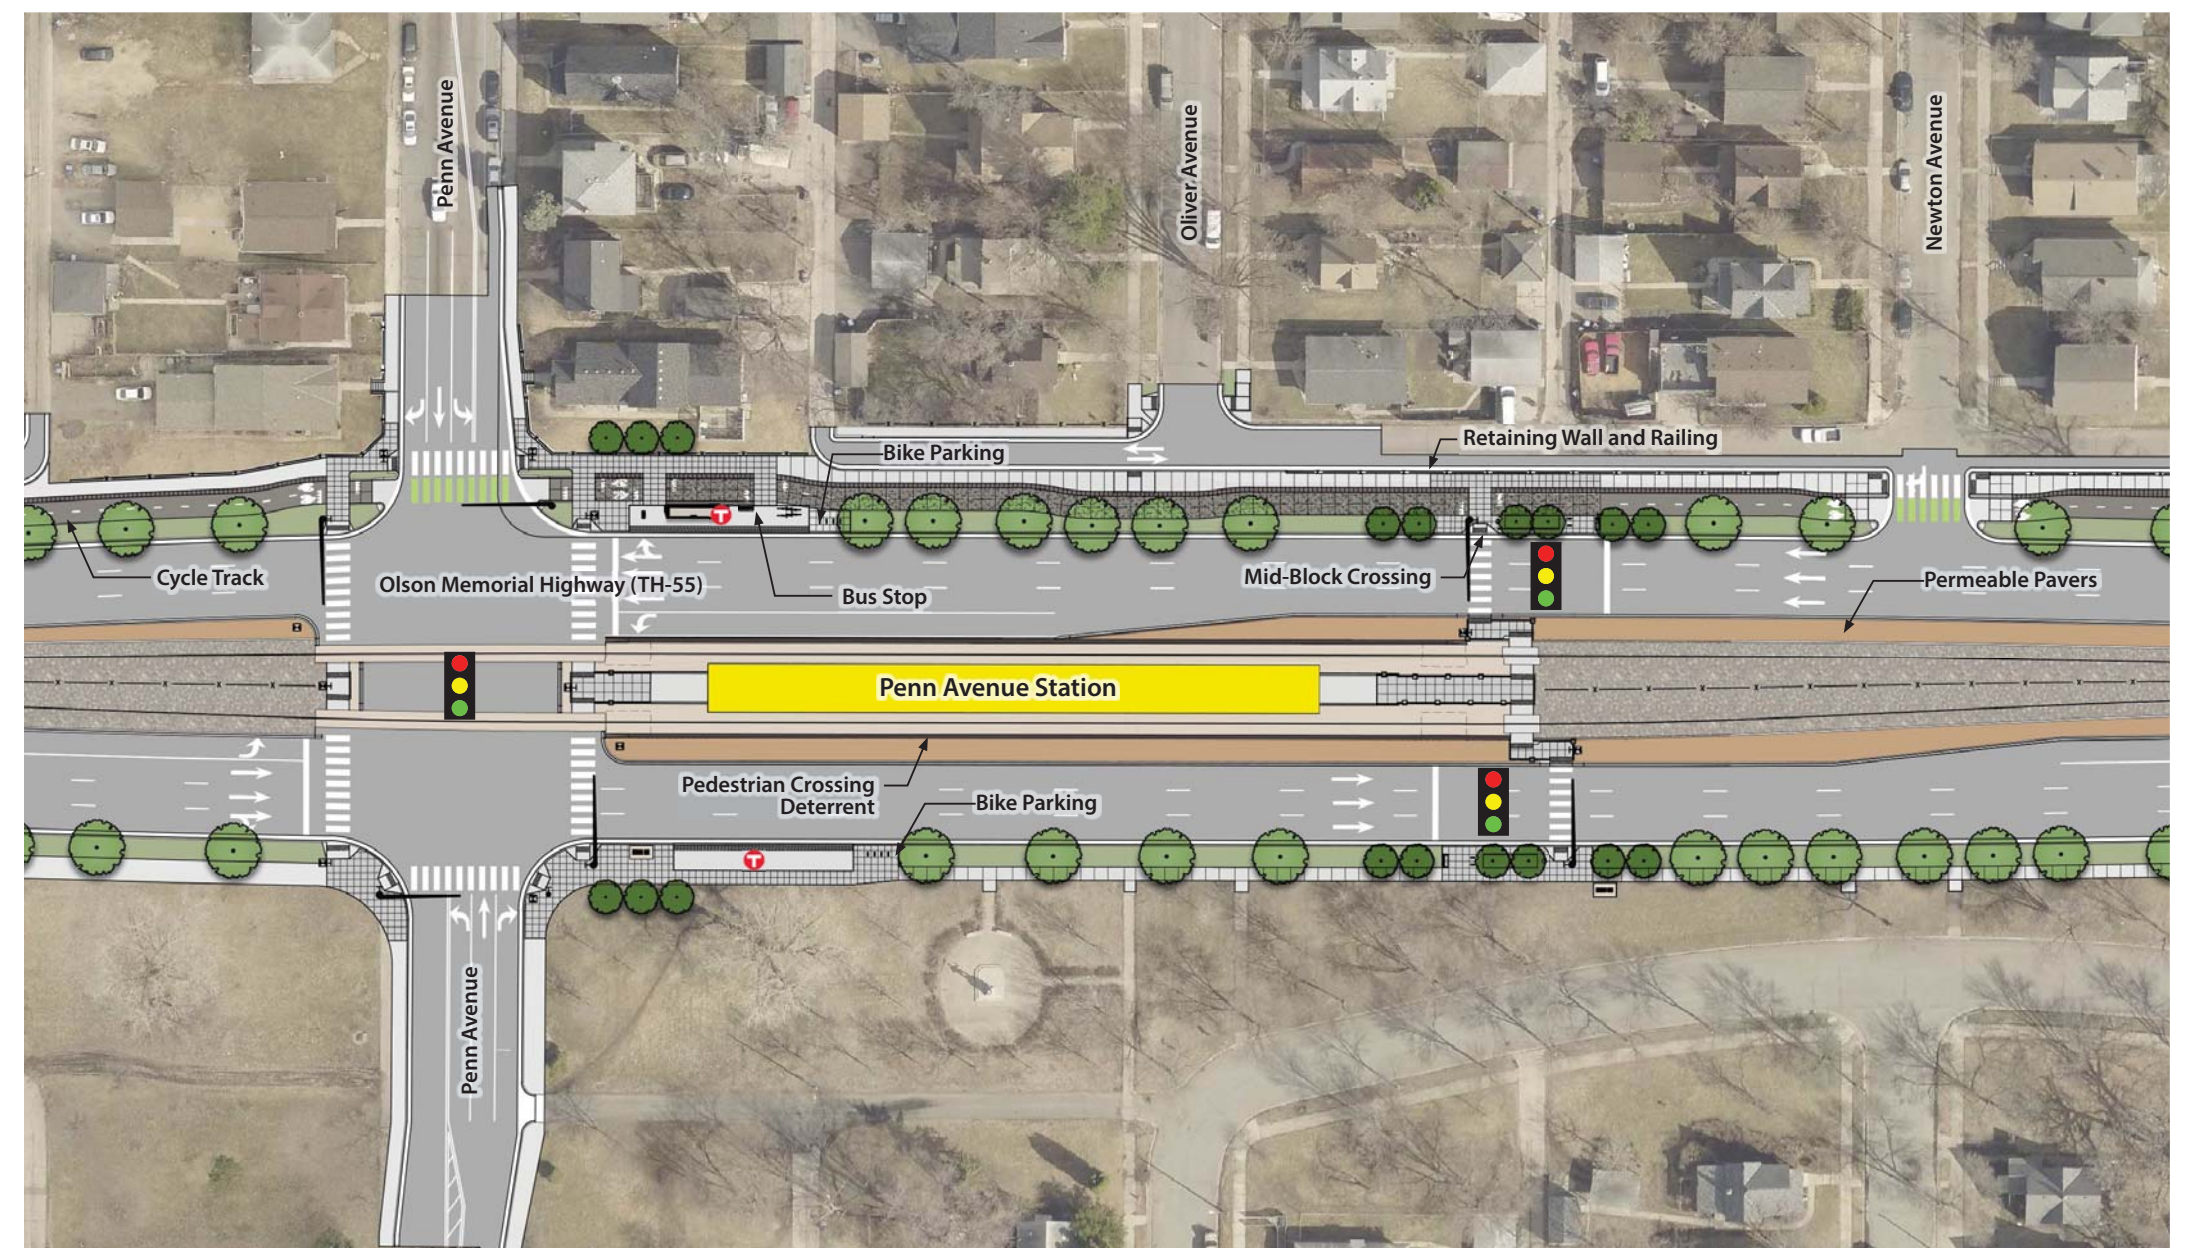

Site Plan

**DRAFT**  
WORK IN PROCESS





# Blue Line LRT Extension

## MINNEAPOLIS VAN WHITE BLVD & PENN AVE DESIGN CONCEPTS



Example of Stamped Metal Shingle



Example of Dichroic Glass



View of Dichroic Glass Scheme



View of Stamped Metal Shingle Scheme



View of Stamped Metal Shingle Scheme


**DRAFT**  
WORK IN PROCESS






# Blue Line LRT Extension

## MINNEAPOLIS OLSON MEMORIAL HIGHWAY-CROSSINGS

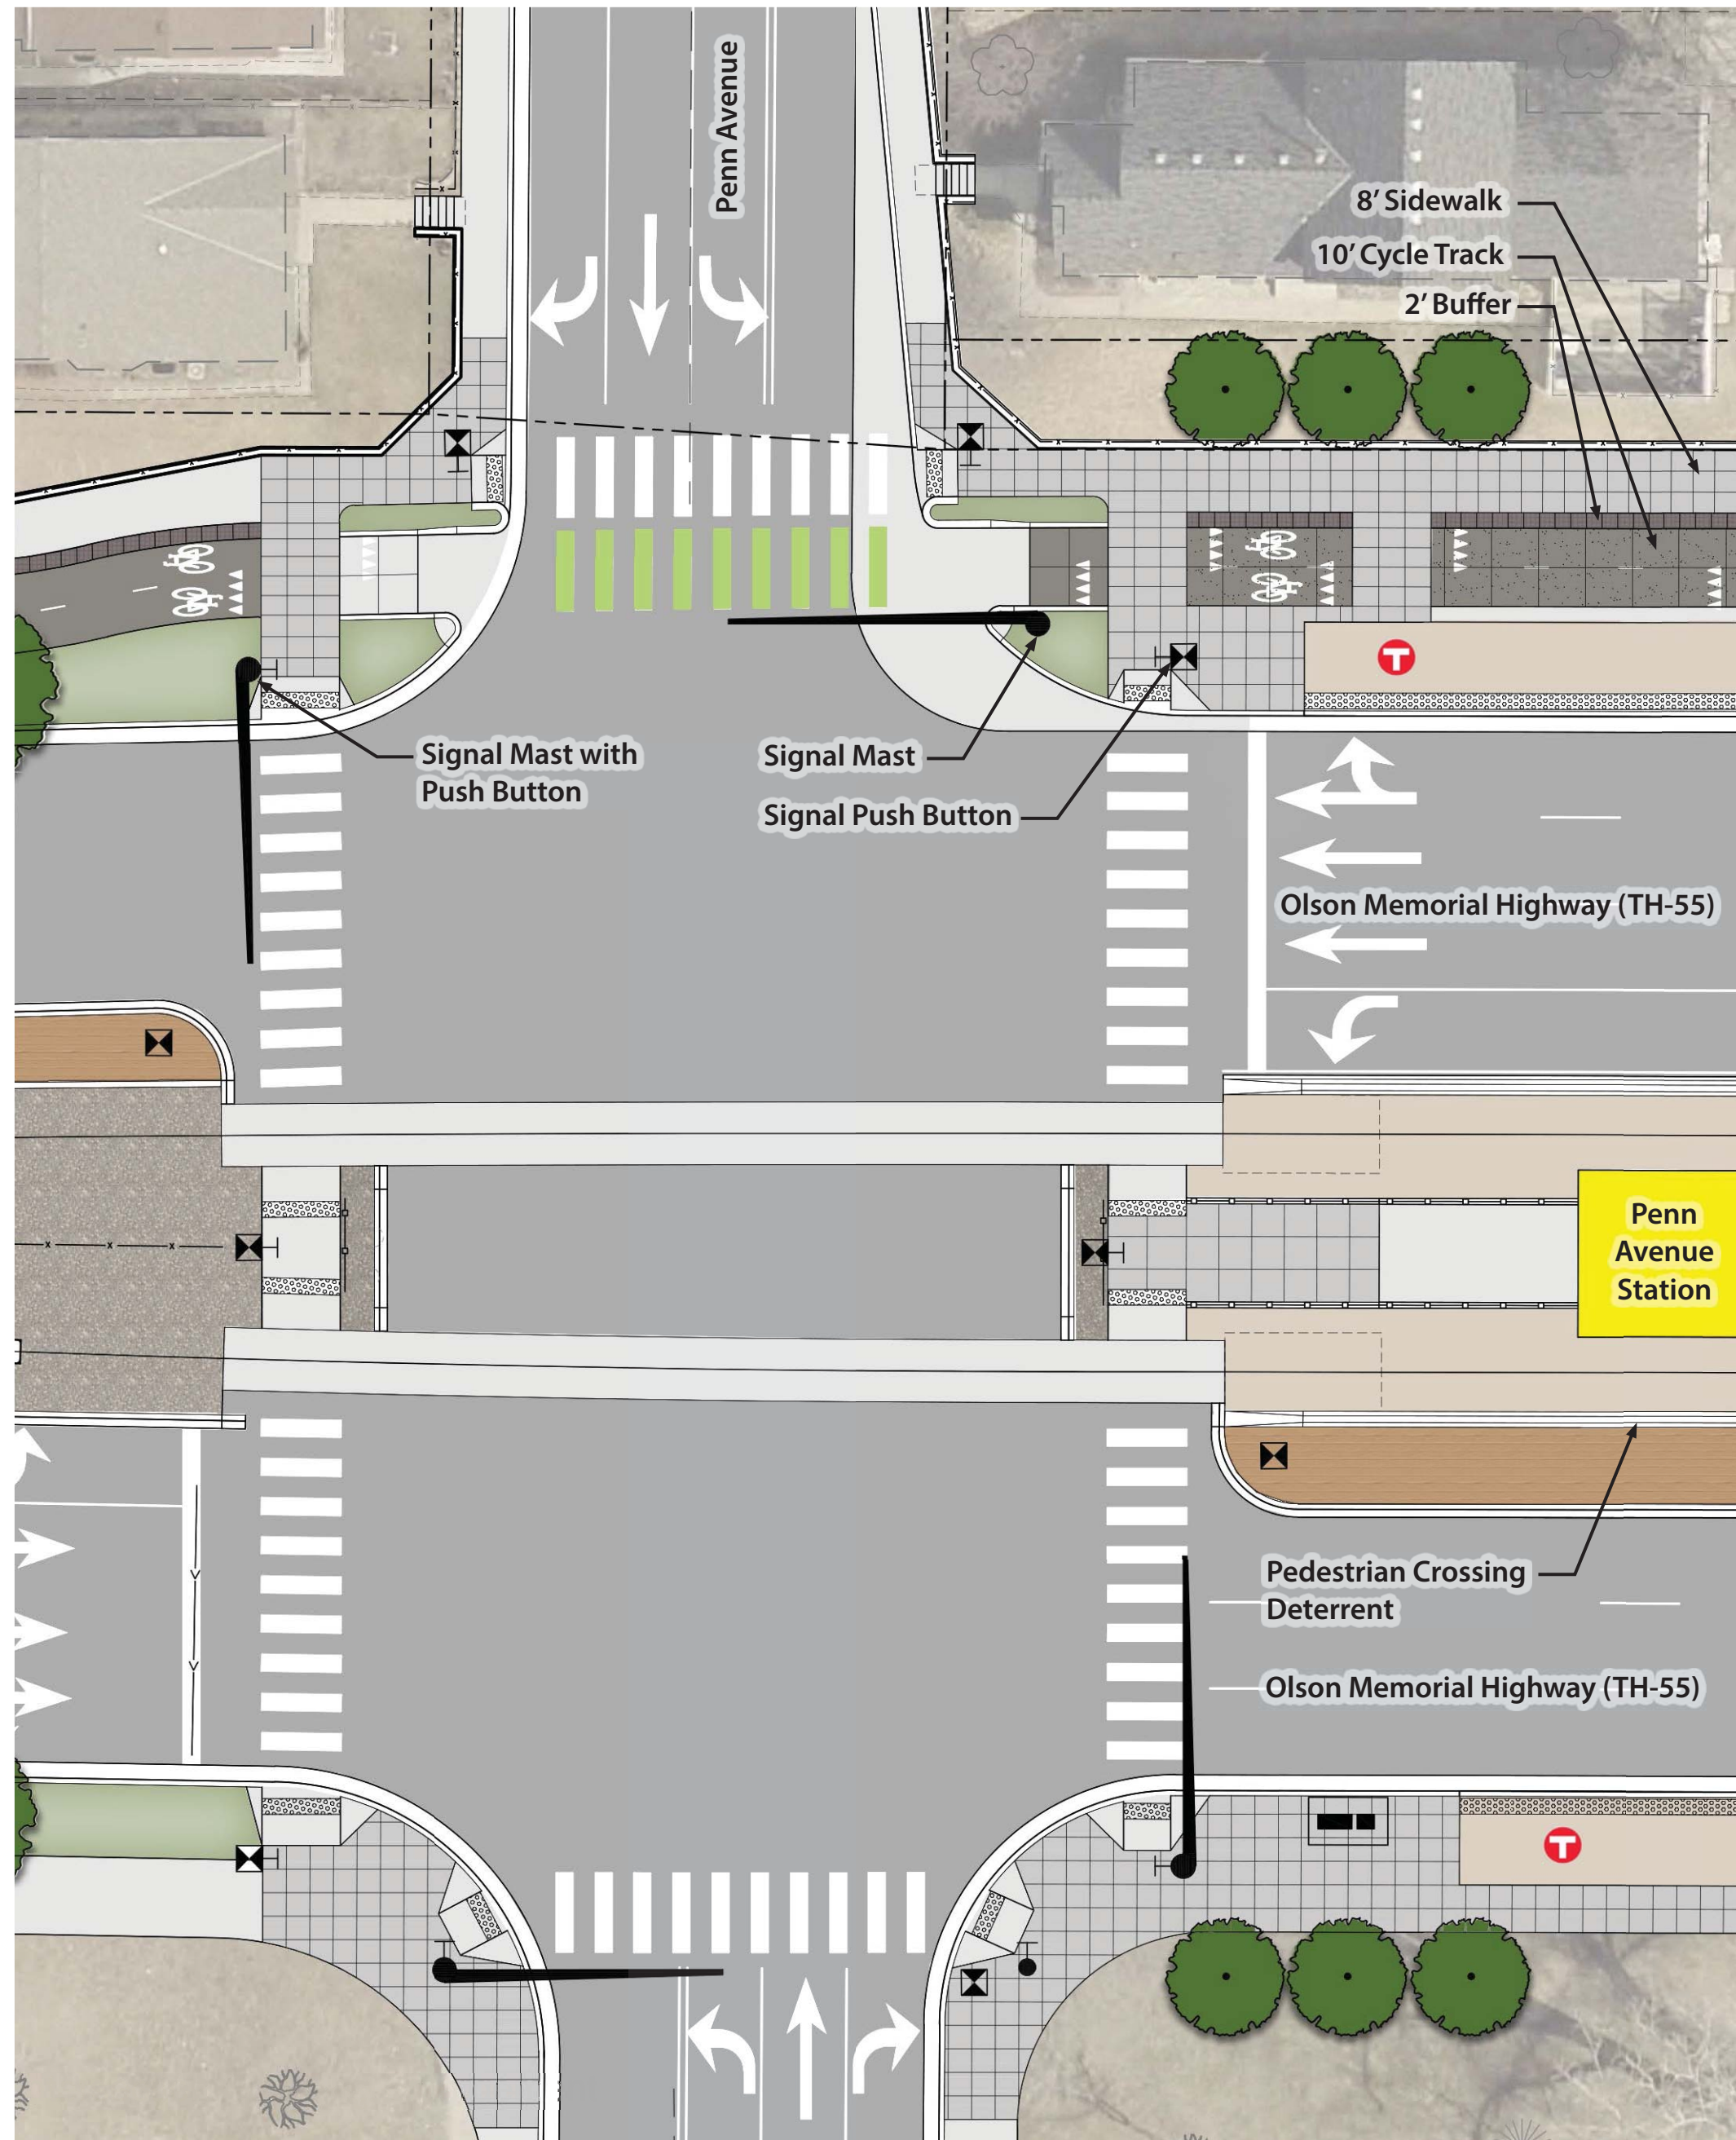

Intersection Crossing Enlargement

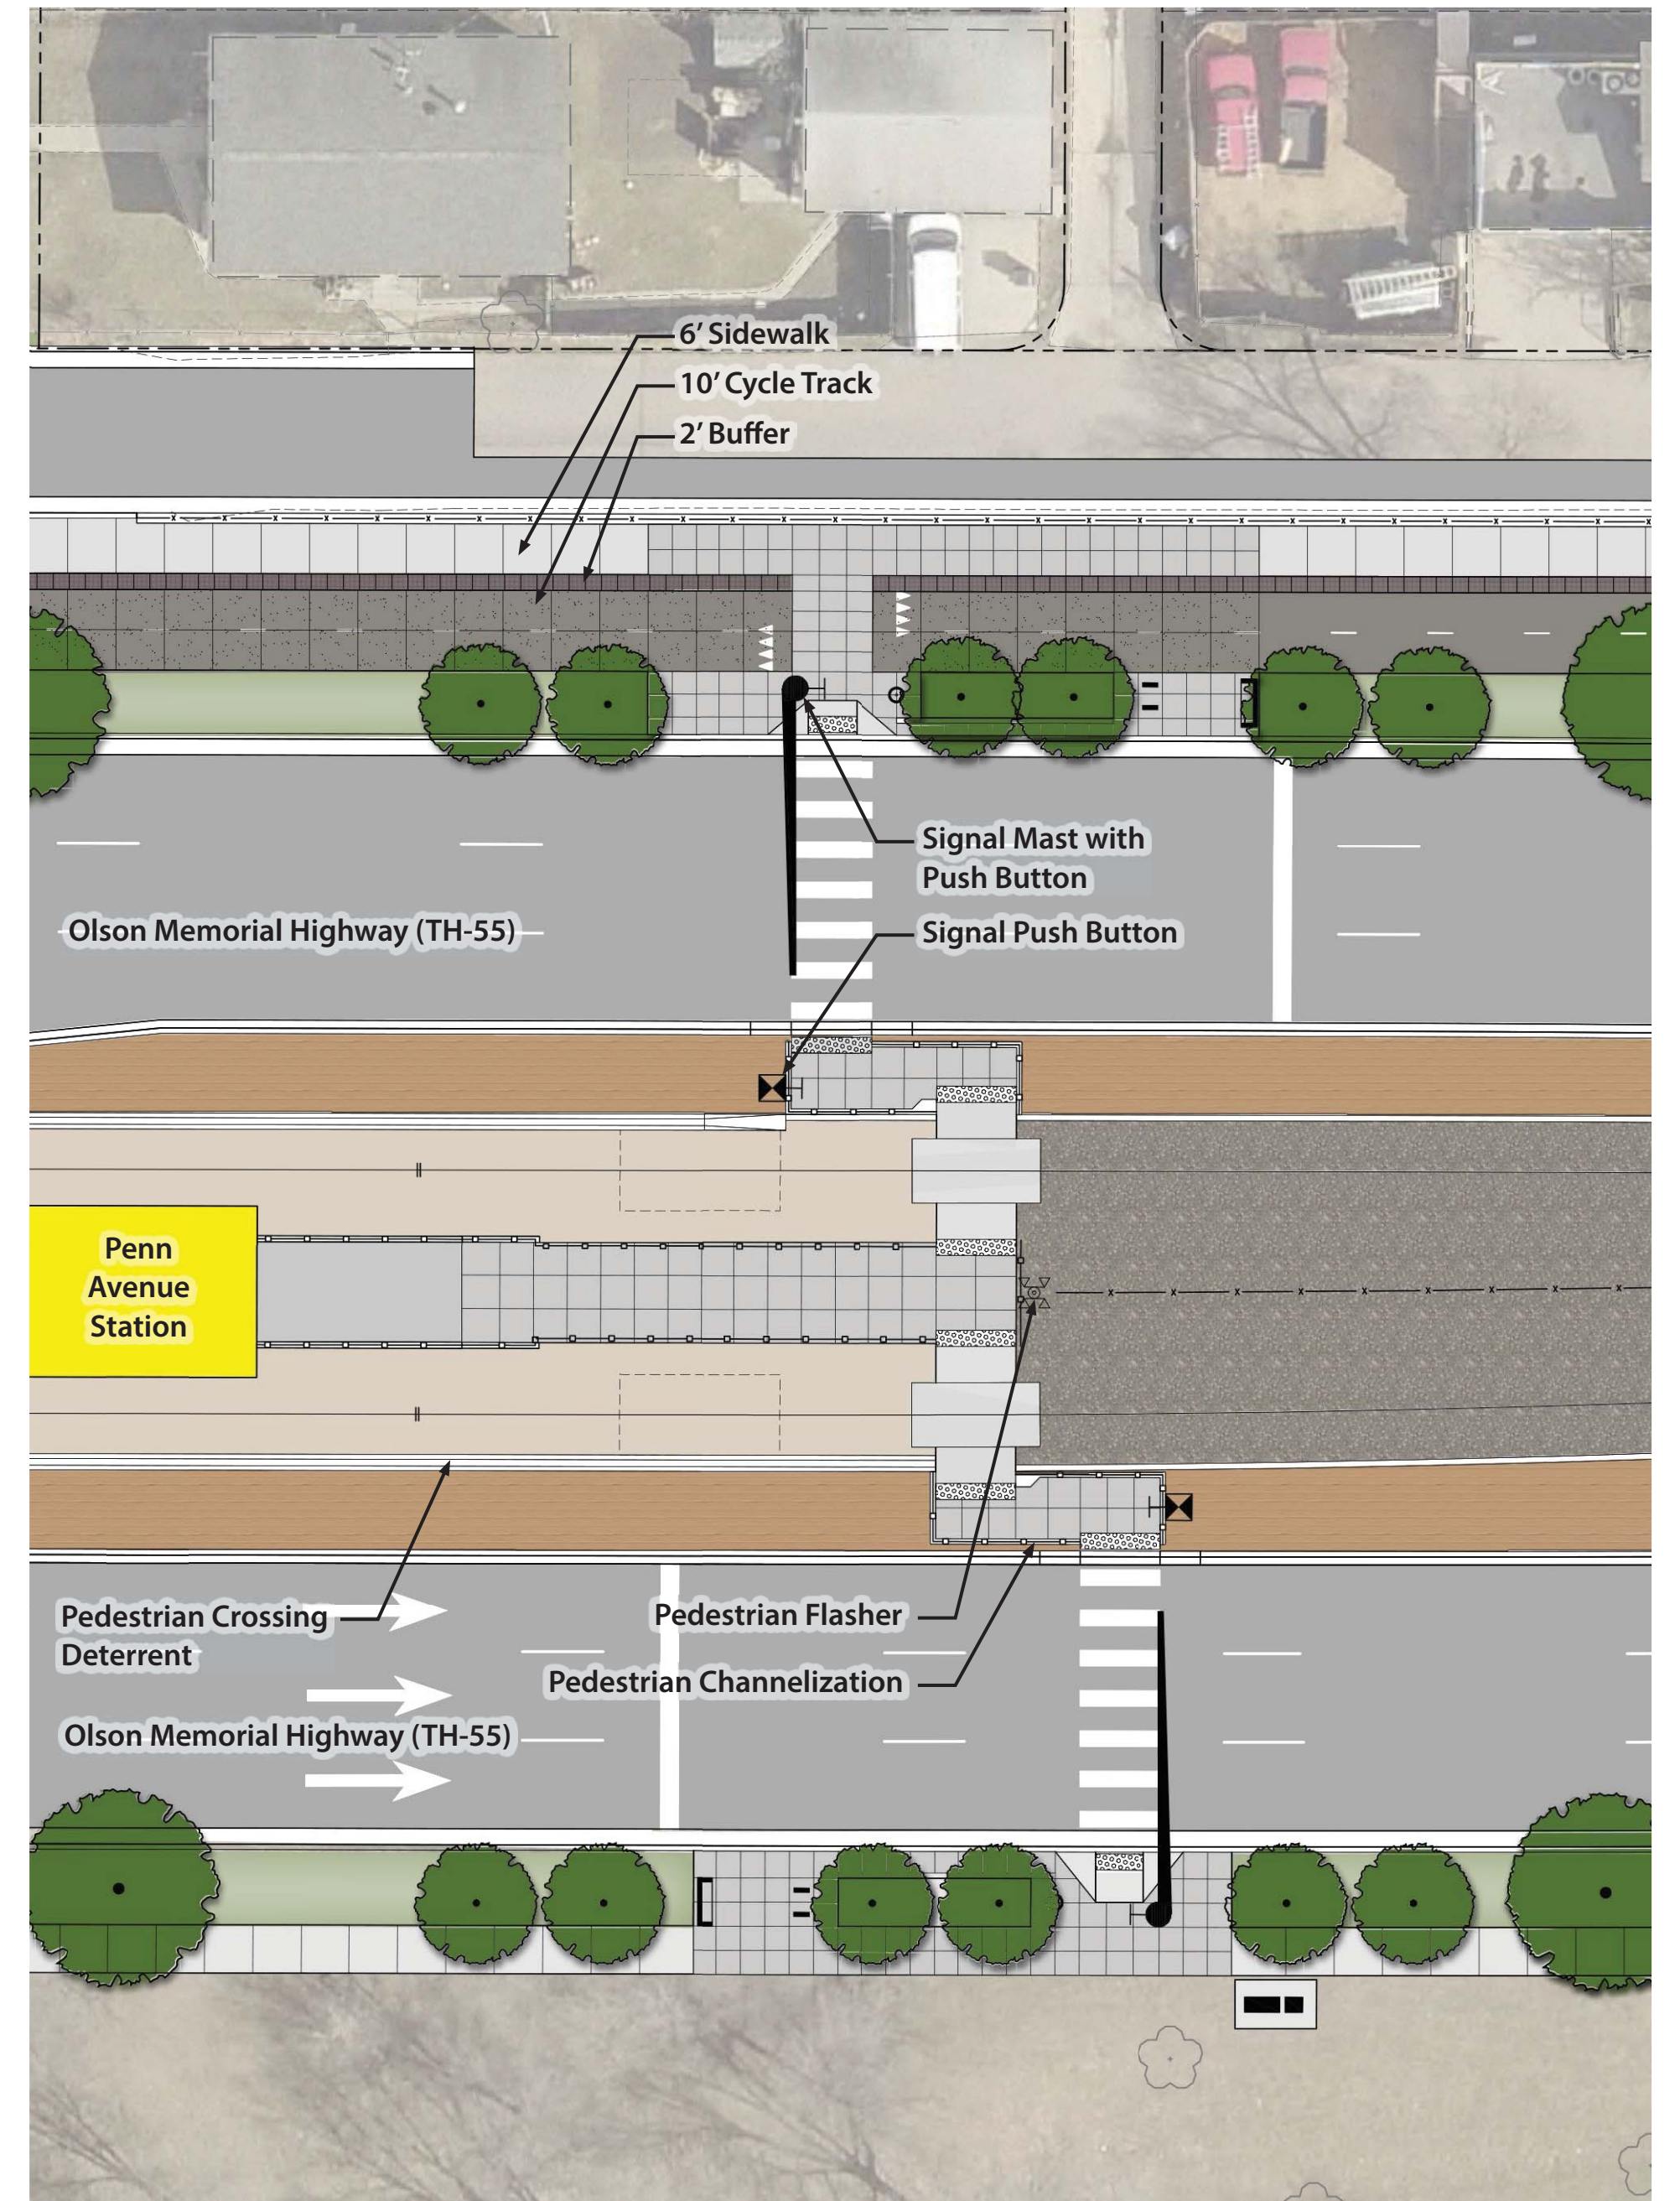

Mid-block Crossing Enlargement




**DRAFT**  
WORK IN PROCESS





# Blue Line LRT Extension

## MINNEAPOLIS BASSETT CREEK TUNNEL ADVANCED CONSTRUCTION

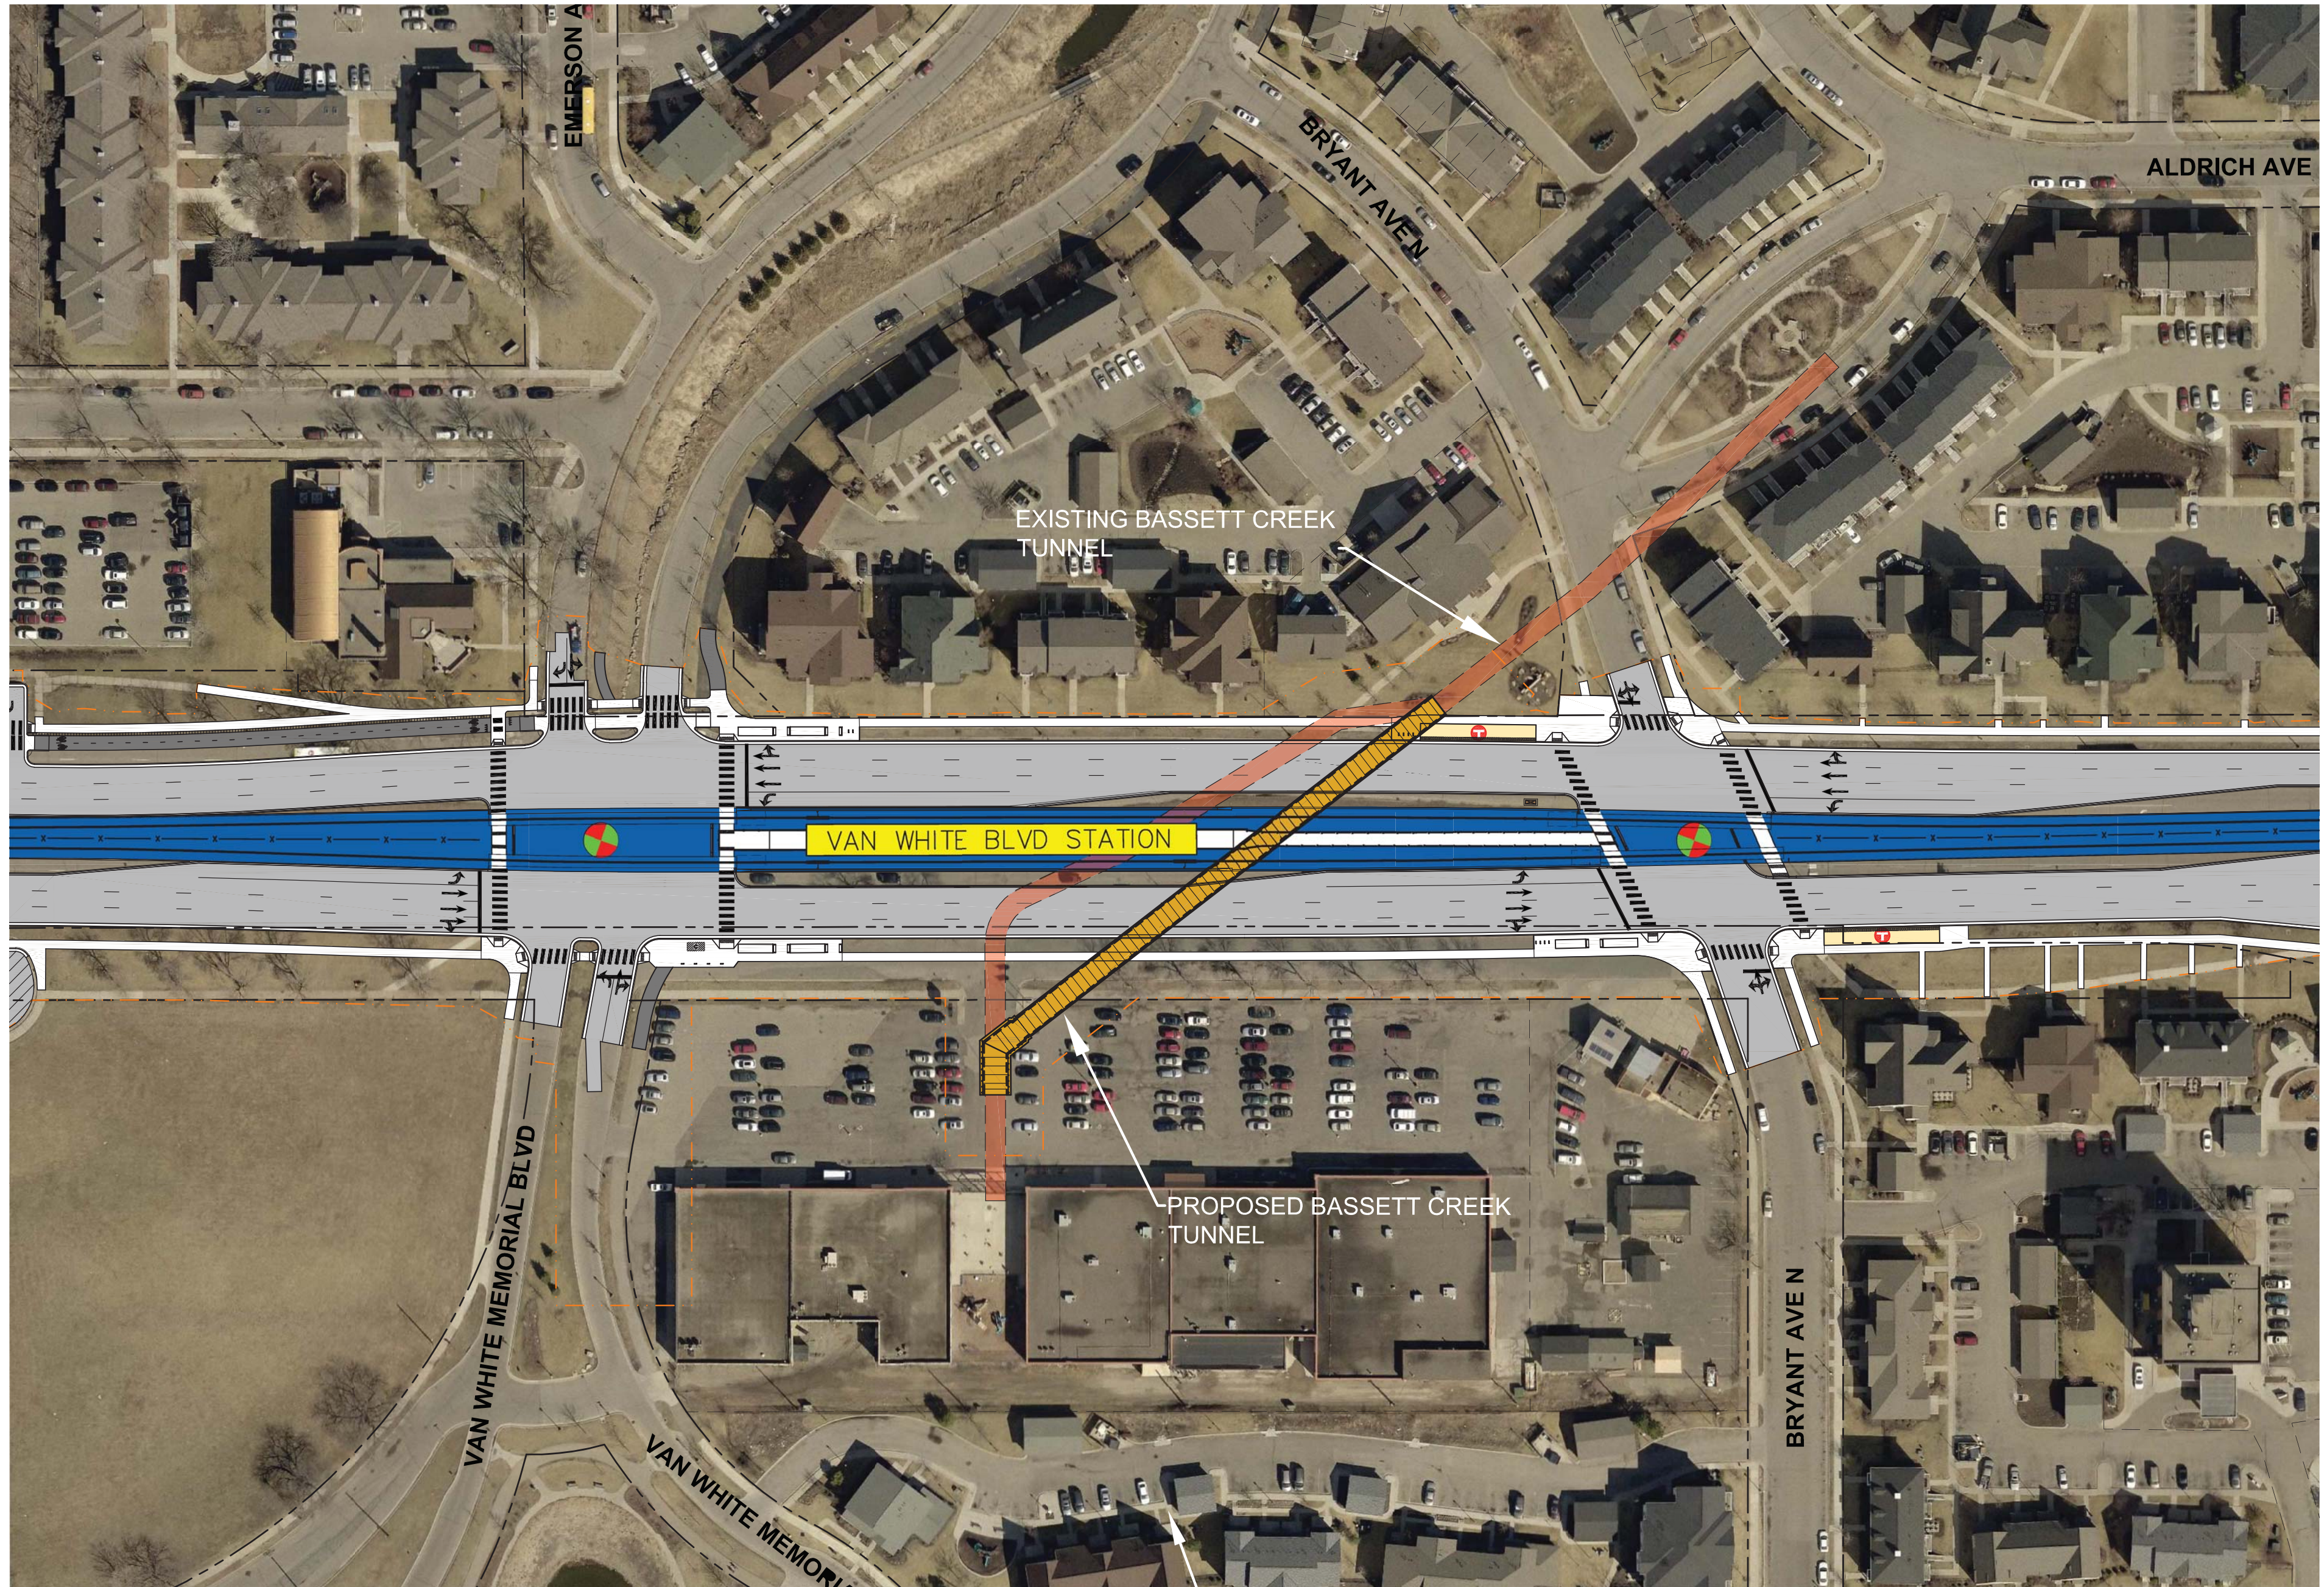

**DRAFT**  
WORK IN PROCESS

