

# CITY OF BROOKLYN PARK

OPERATIONS AND  
MAINTENANCE  
FACILITY (OMF)

EXISTING TARGET  
DEVELOPMENT


OAK GROVE  
PARKWAY  
STATION

OAK GROVE PARKWAY  
STATION PARKING RAMP

MATCHLINE - SEE LAYOUT 6

DRAFT WORK IN PROCESS


DRAFT WORK IN PROCESS

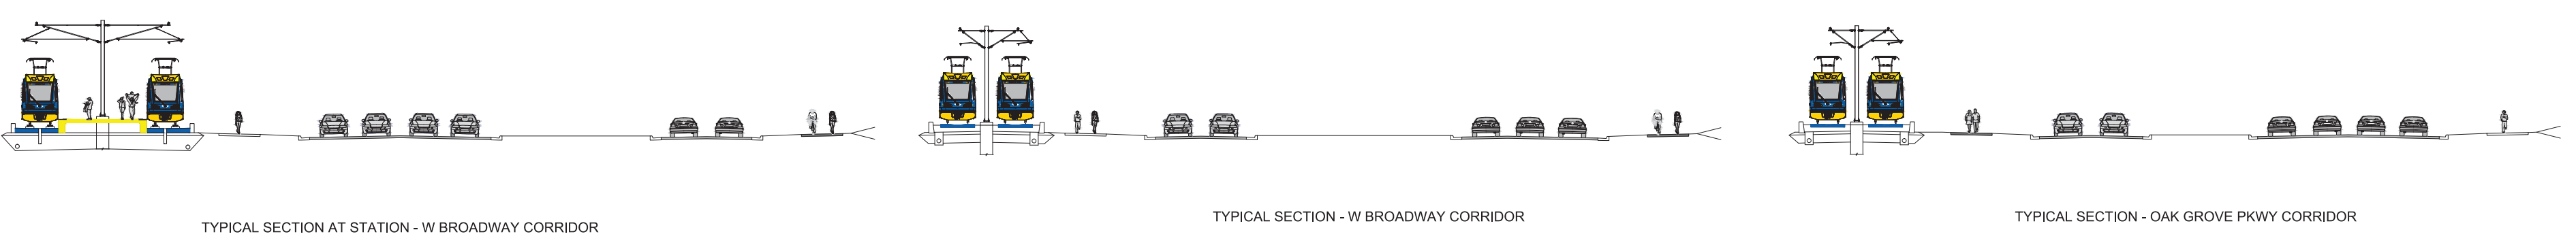

## BLUE LINE LRT EXTENSION

CITY OF BROOKLYN PARK - OAK GROVE  
MUNICIPAL CONSENT LAYOUT


LEGEND			
LRT TRACK AREA	RETAINING WALL	PROPERTY LINE	EXISTING SIGNALIZED INTERSECTION
STATION PLATFORM	ROADWAY	EXISTING RIGHT OF WAY	PROPOSED SIGNALIZED INTERSECTION
BRIDGE	SIDEWALK	TOTAL PROPERTY ACQUISITION	APPROX. LOCATION OF TRACTION POWER SUBSTATION (TPSS)
OMF SITE BUILDINGS	TRAIL	SAWCUT	APPROX. SIZE OF TPSS FINAL LOCATION TBD
POTENTIAL DEVELOPMENT	PROPOSED DIRECTIONAL LANE USE	PERIMETER FENCE	

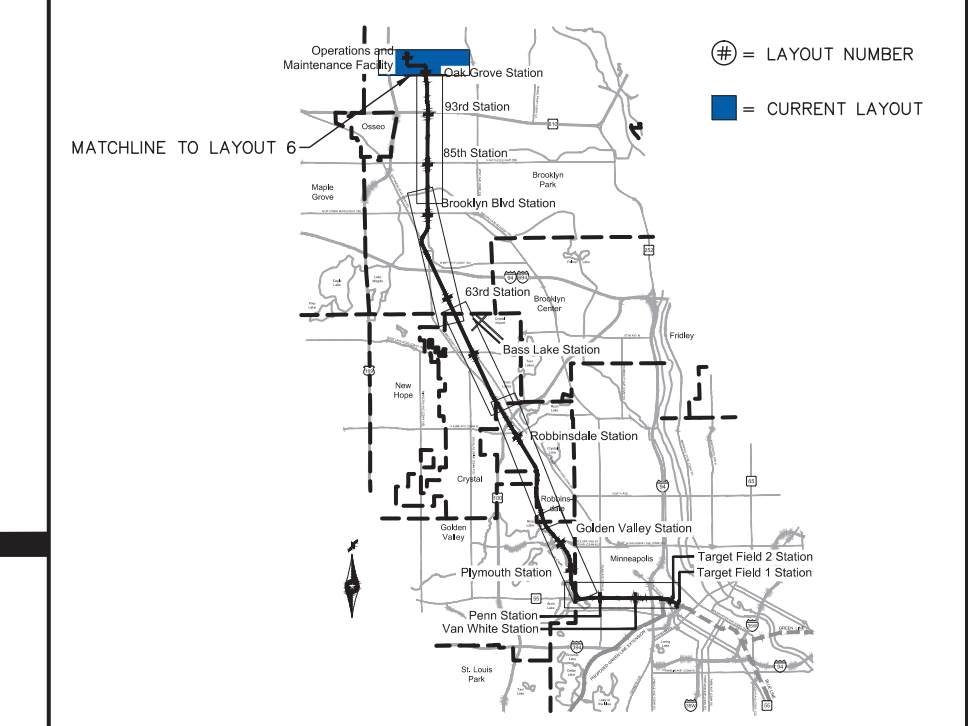

Kimley»Horn



JANUARY 2016

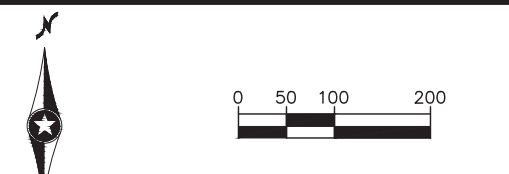

7