



CONCEPT 5

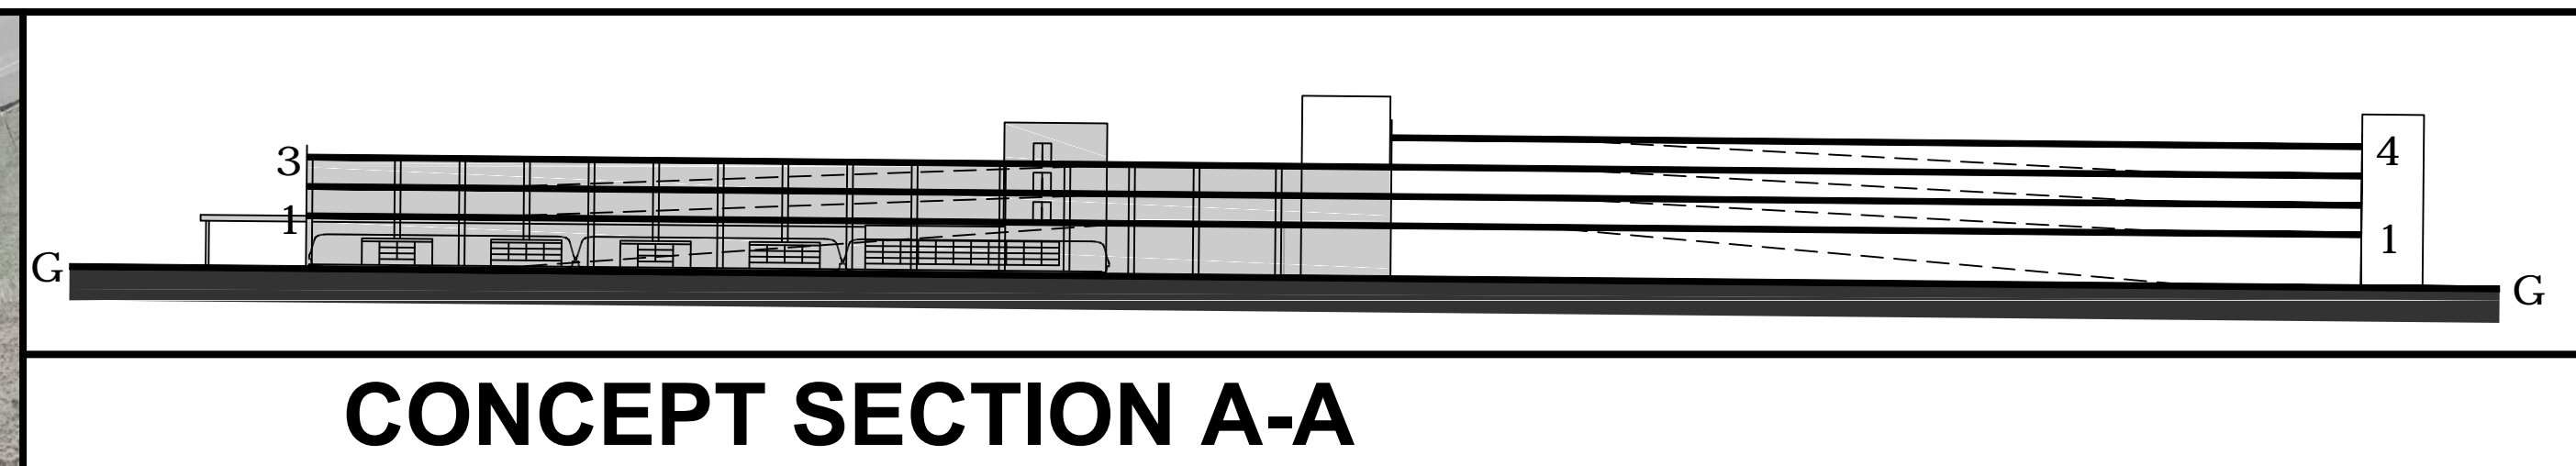

Mar. 10 2014 11:33 am V:\3200_PEC-W\CAD\SEGMENT-W1\EXHIBITS\CIVIL\SOUTHWEST-RAMP_OPTIONS\EXHIB-CIV-SOUTHWEST-02-25-2014 150 Dogleg West and Relocate SW Offices 440 CONCEPT 5.dwg By: Murphysp

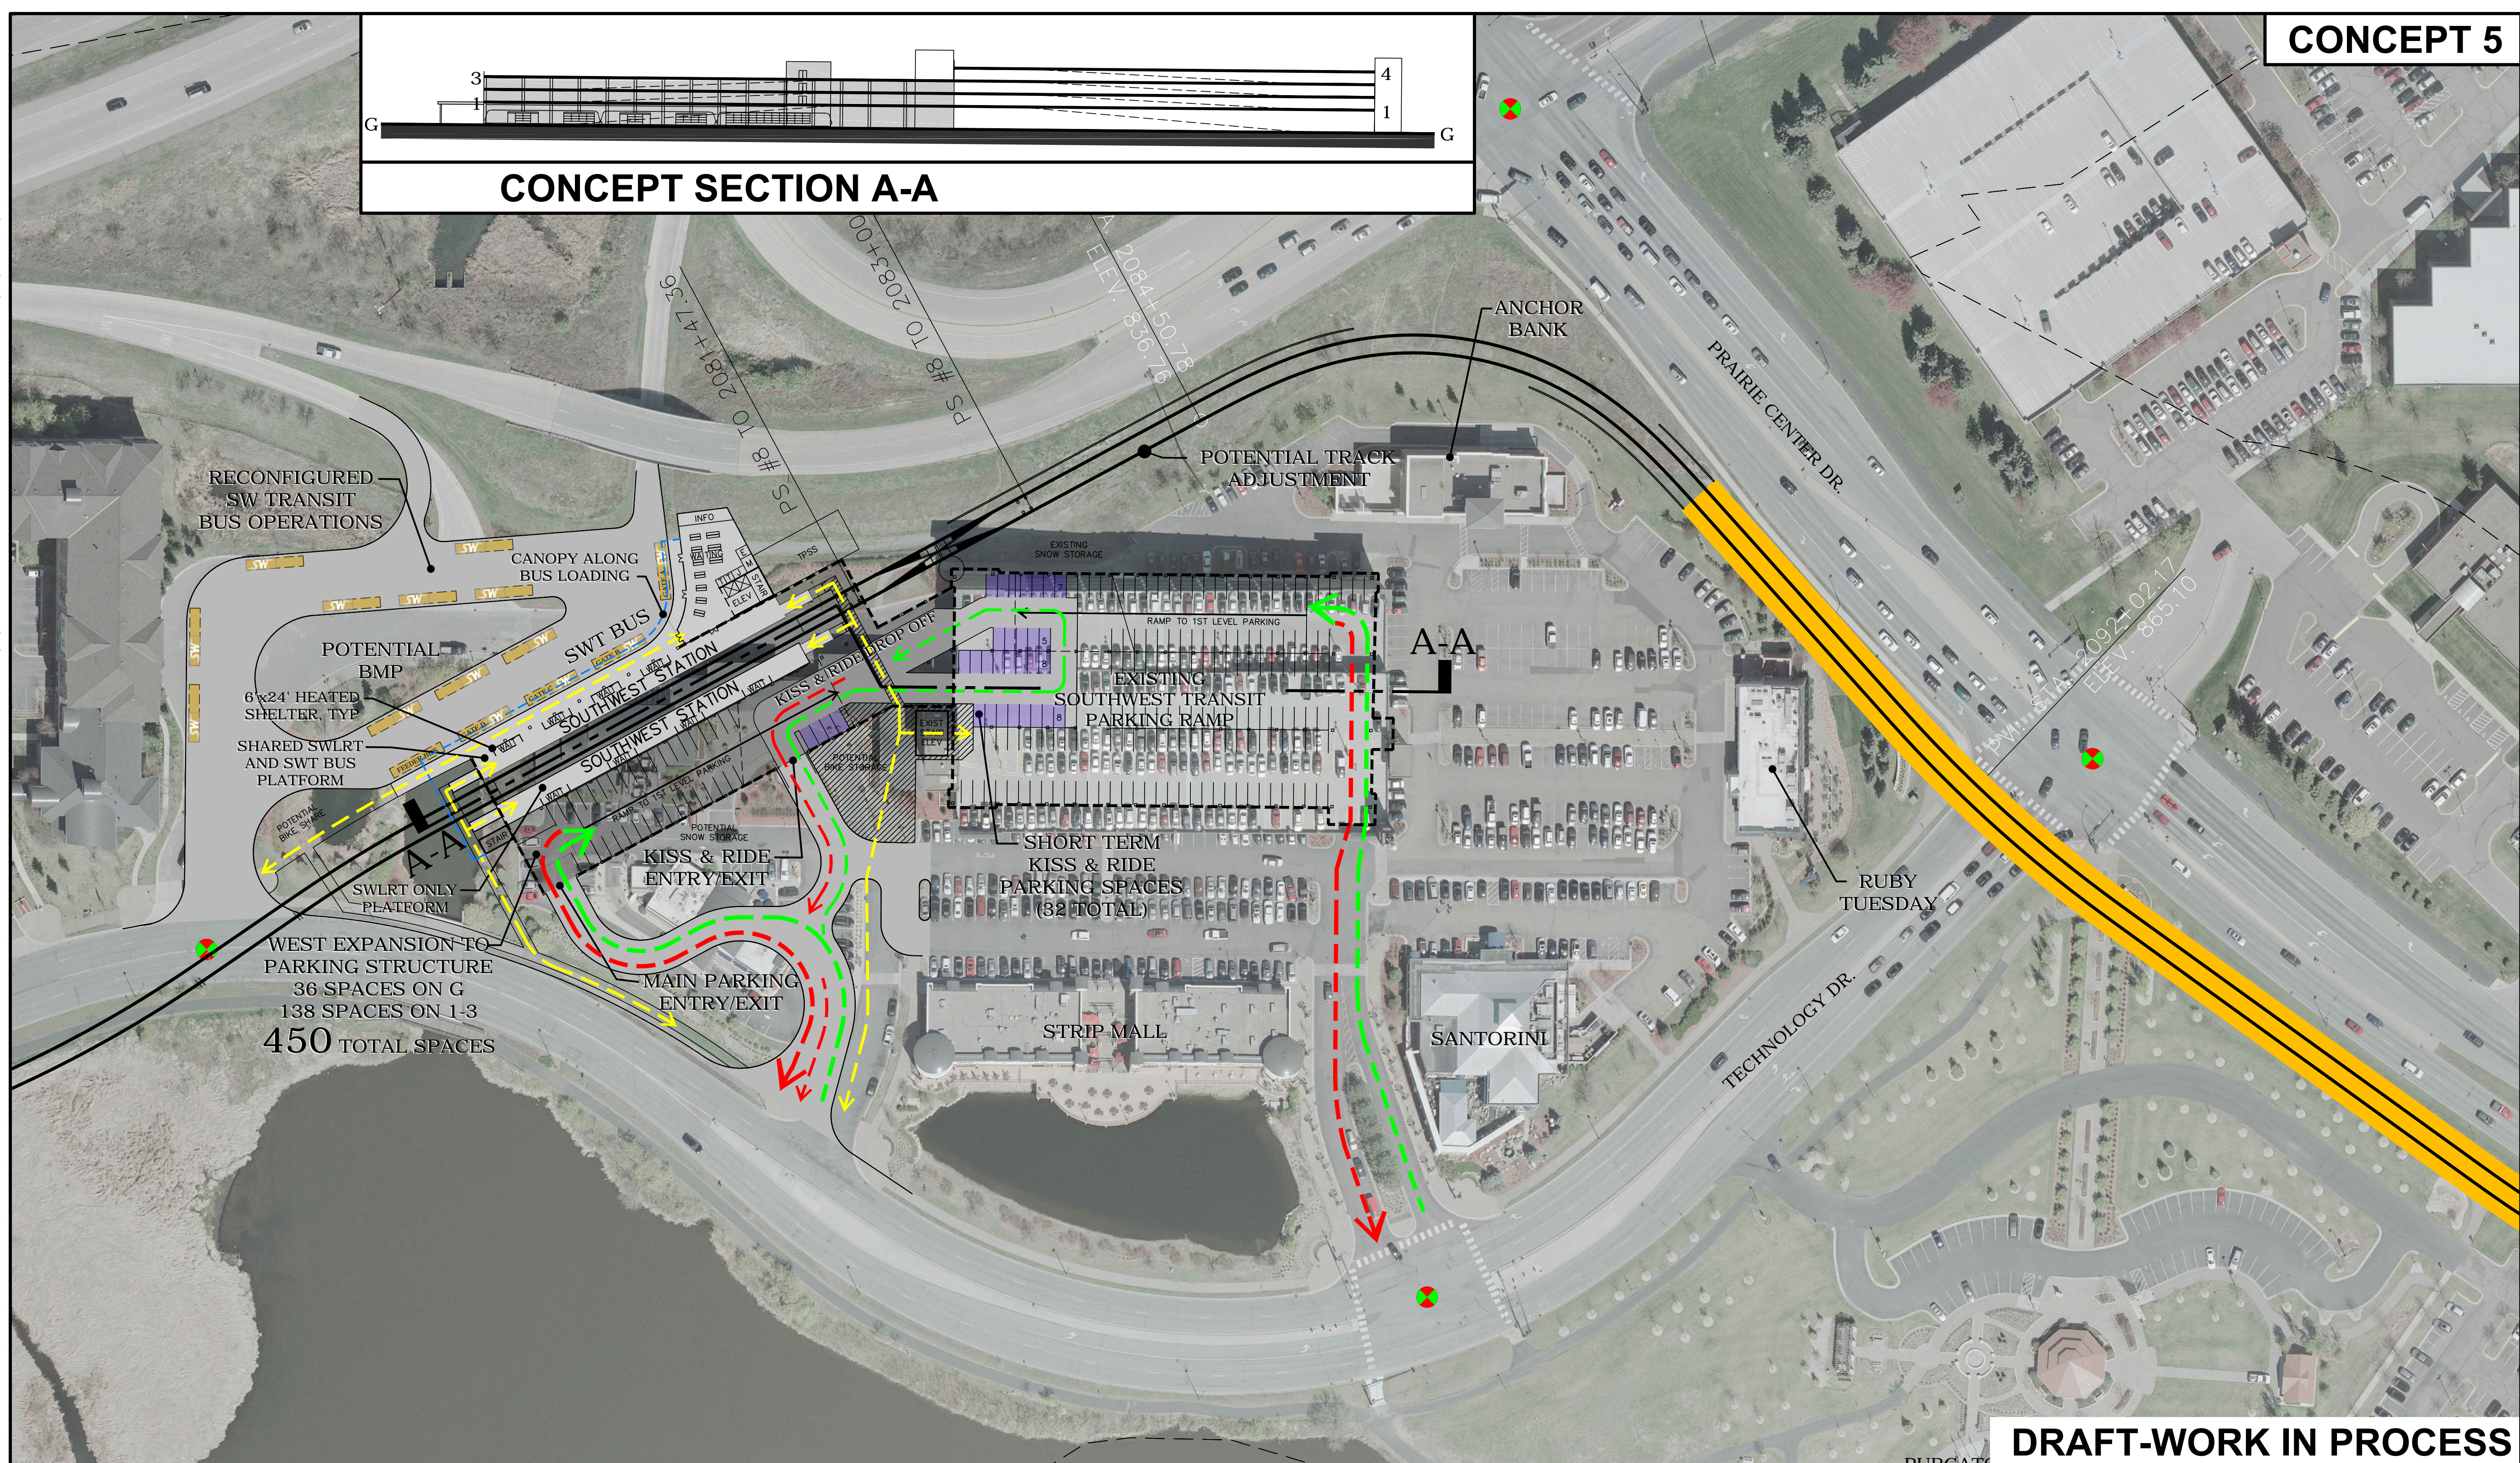


DRAFT-WORK IN PROCESS




SOUTHWEST LIGHT RAIL
 TI-1 (EDEN PRAIRIE ALIGNMENT)
 SOUTHWEST STATION
 POTENTIAL NEW PARKING STRUCTURE - SOUTHWEST 440 (RELOCATE SW TRANSIT)

IRT: #1
 REV: 1
 DATE :02/25/2014

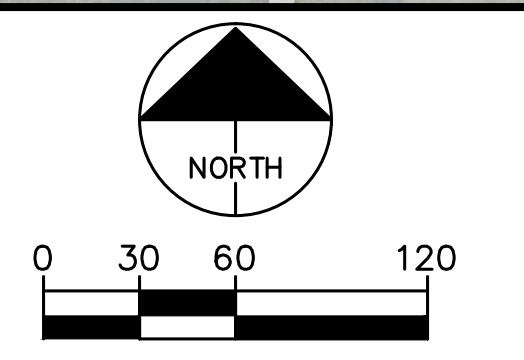

CONCEPT 5

RECONFIGURED SW TRANSIT BUS OPERATIONS

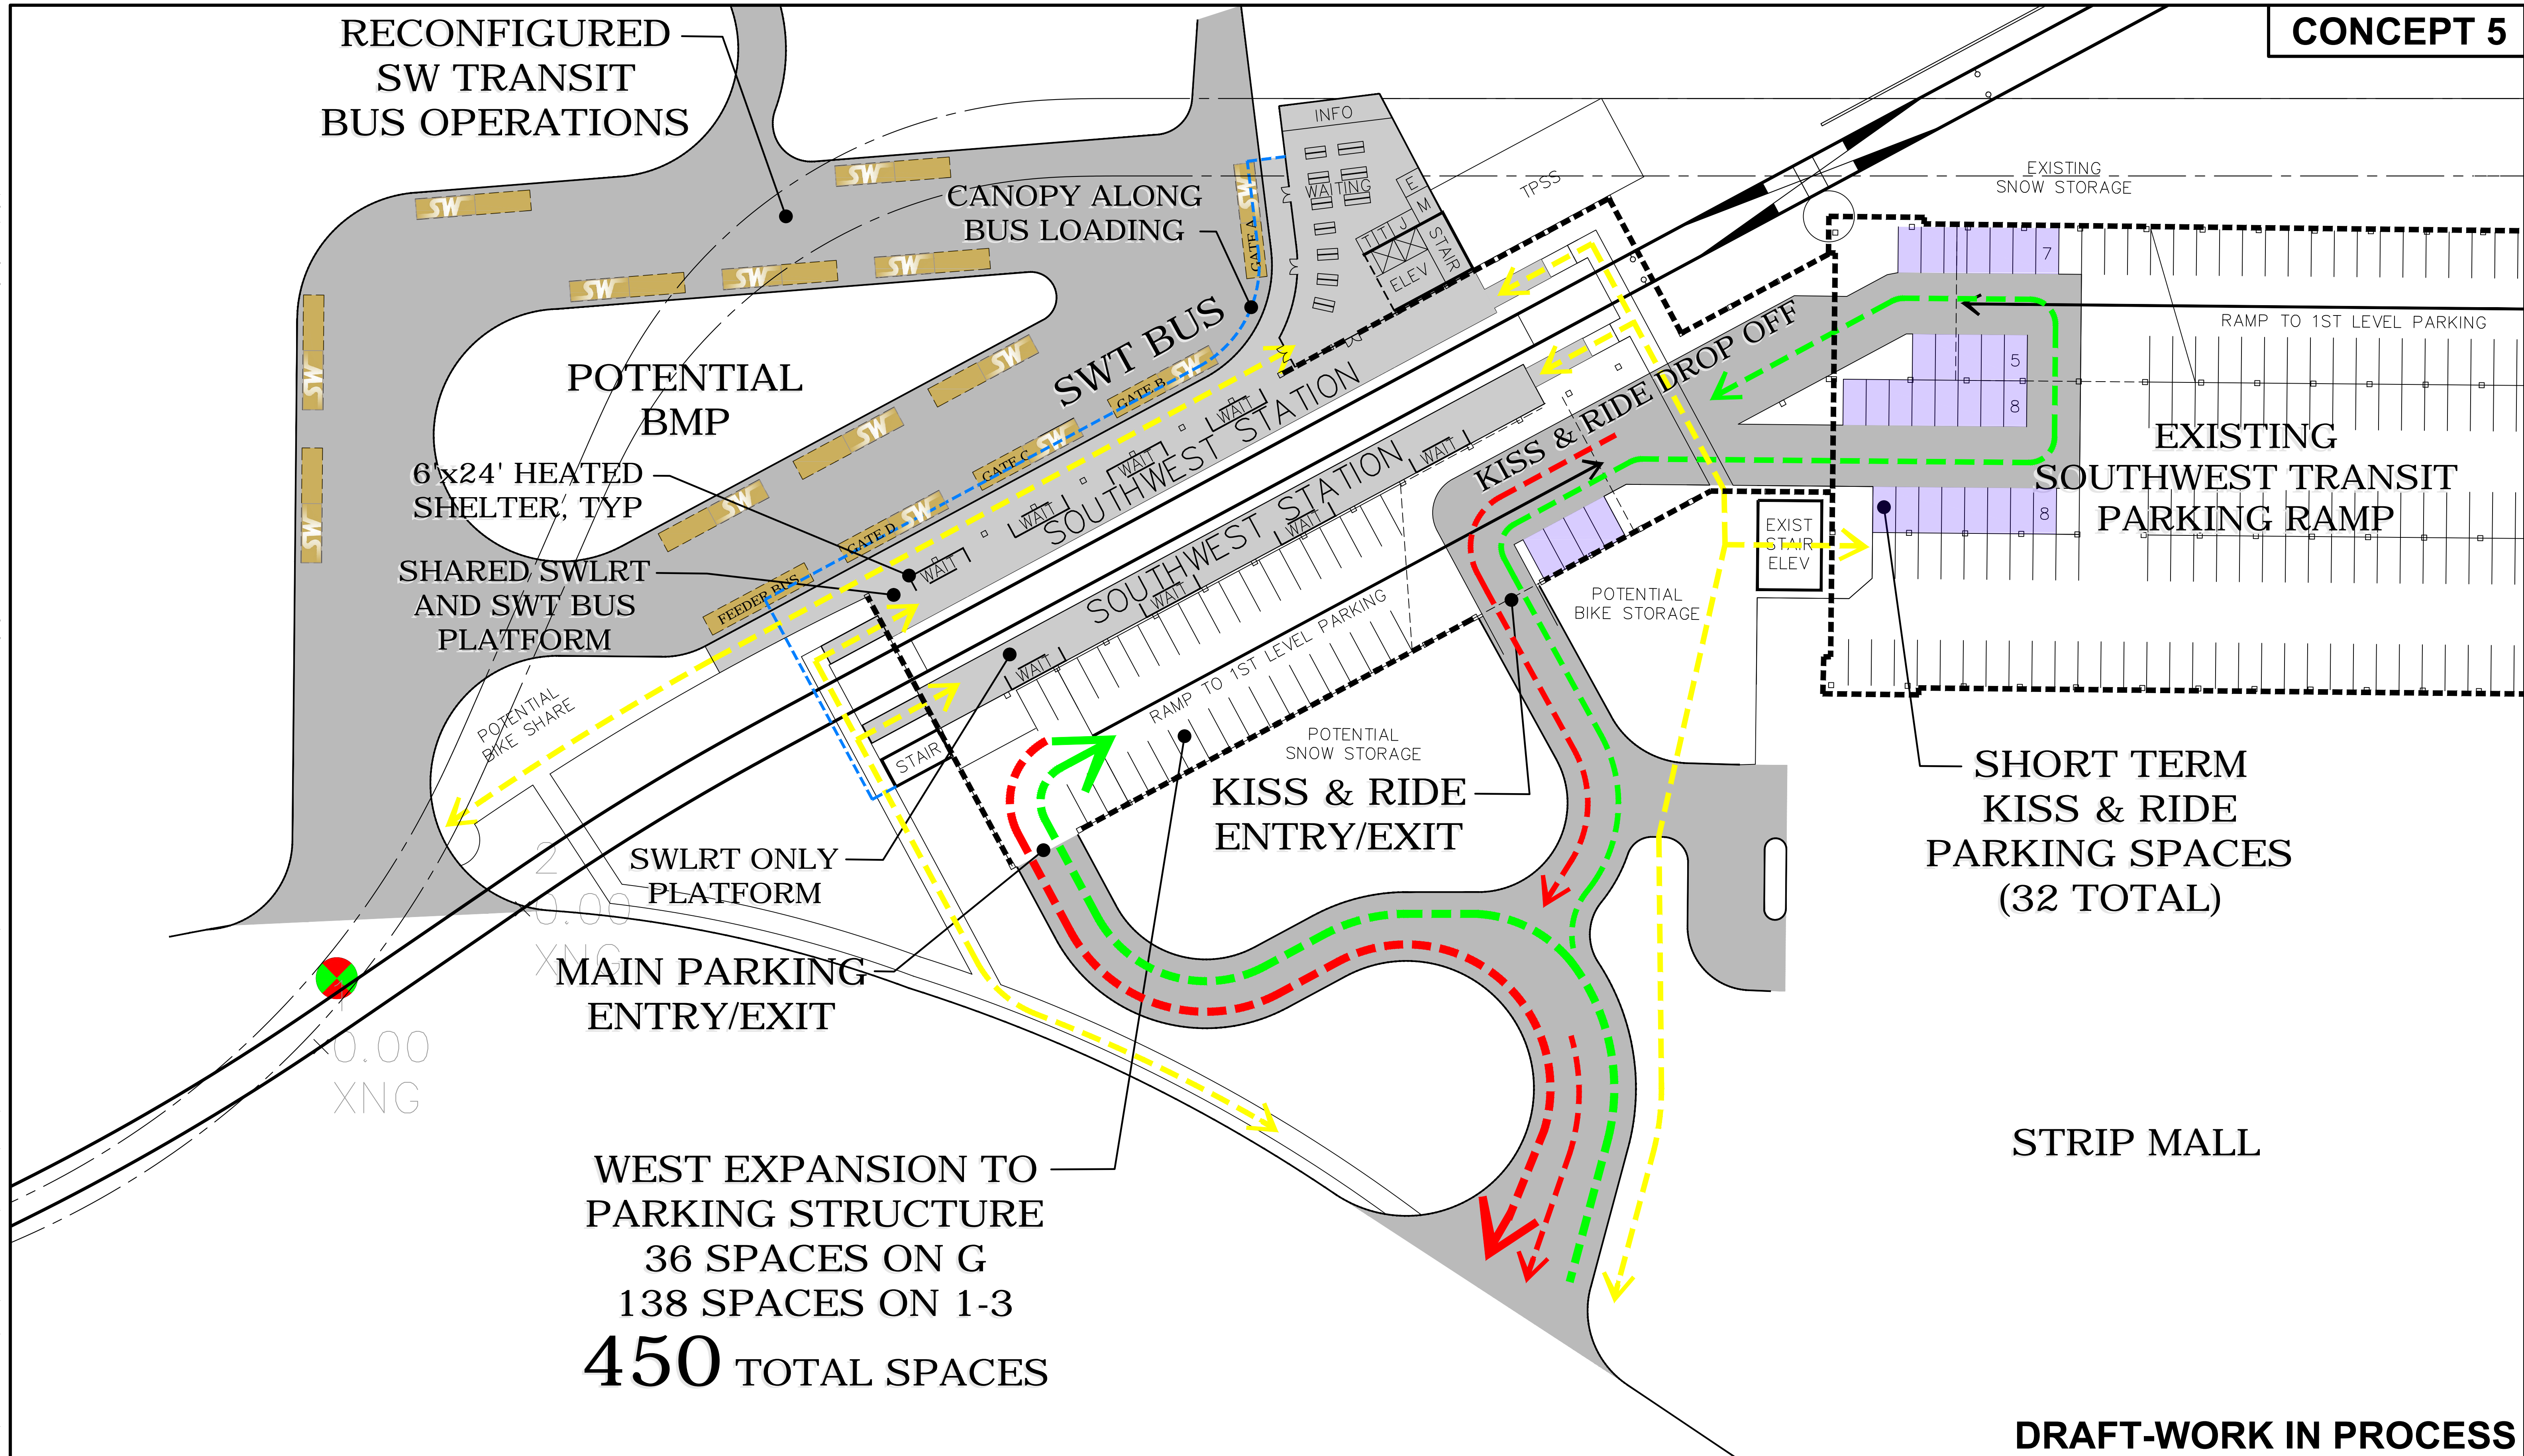

Feb. 25 2014 04:59 pm V:\3200_PEC-W\CAD\SEGMENT-W\EXHIBITS\CIVIL\SOUTHWEST-RAMP-OPTIONS\EXHIB-CIV-SOUTHWEST-02-25-2014 150 Dogleg West and Relocate SW Offices 440 CONCEPT 5.dwg By: Murphys




SOUTHWEST LIGHT RAIL

TI-1 (EDEN PRAIRIE ALIGNMENT)
SOUTHWEST STATION

POTENTIAL NEW PARKING STRUCTURE - SOUTHWEST 440 (RELOCATE SW TRANSIT)

IRT: #1
REV: 1
DATE :02/20/2014

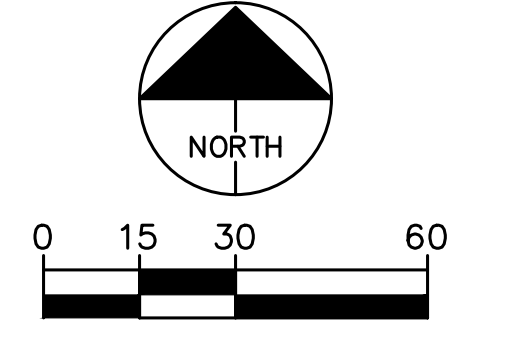

DRAFT-WORK IN PROCESS