
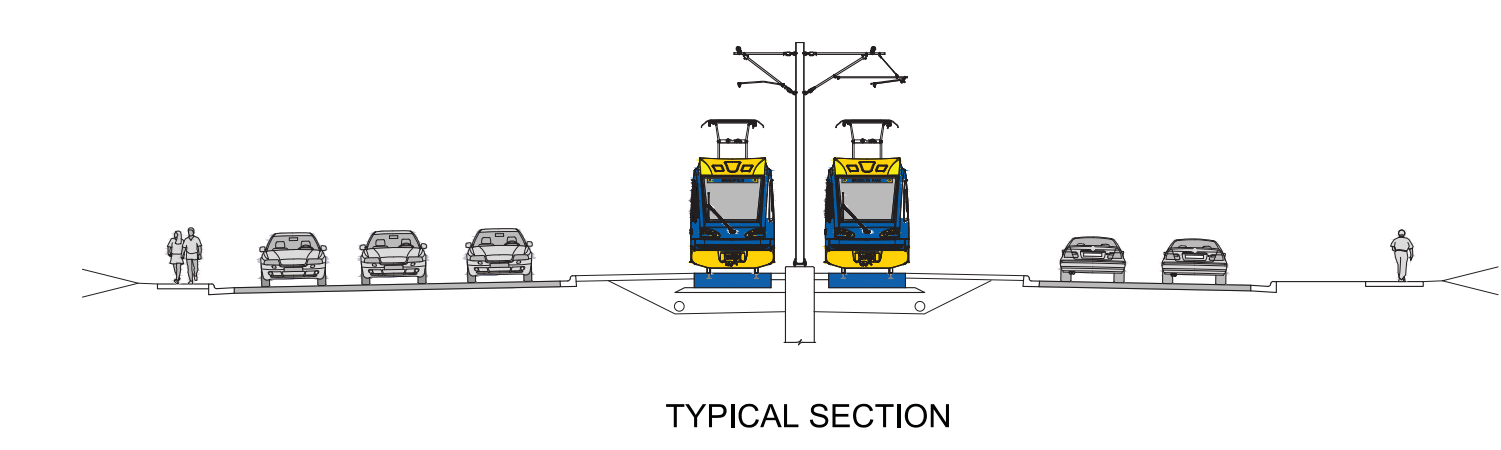


CITY OF MINNEAPOLIS

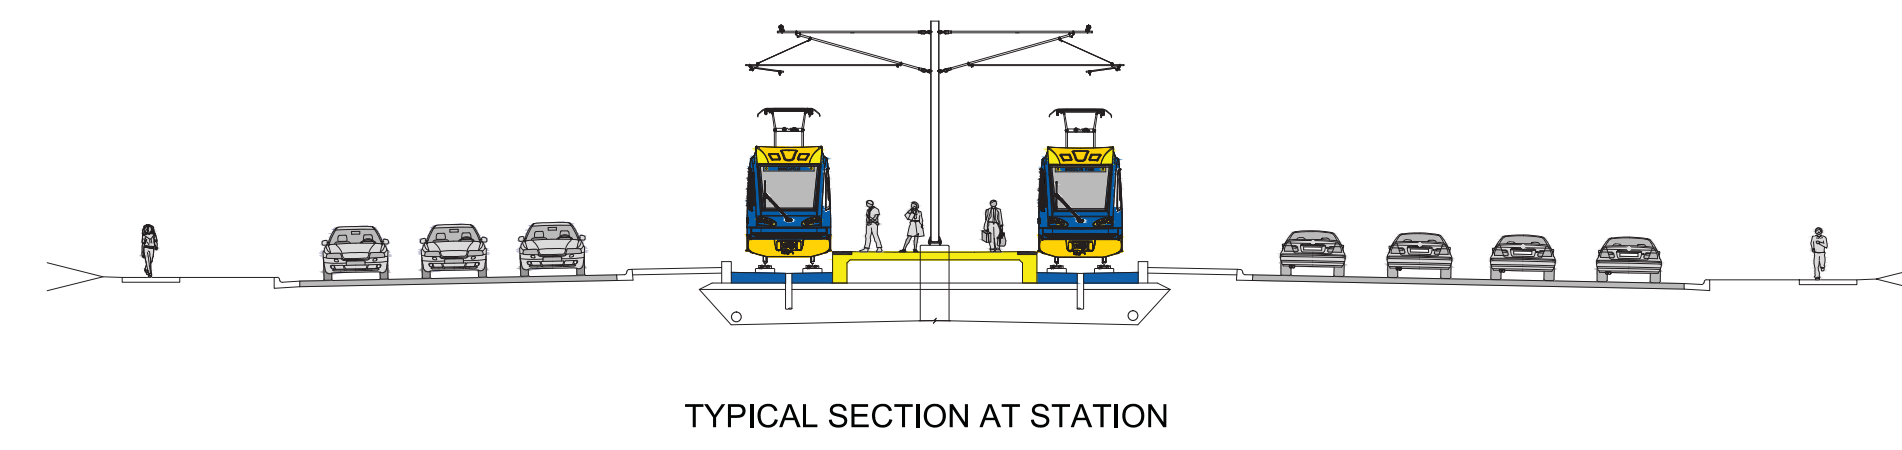

BLUE LINE LRT EXTENSION

SEGMENT M - CITY OF MINNEAPOLIS
PRELIMINARY ENGINEERING LAYOUT

LEGEND			
	LRT TRACK AREA		RETAINING WALL
	BNSF TRACK AREA		CORRIDOR PROTECTION WALL
	STATION PLATFORM		ROADWAY
	BRIDGE		SIDEWALK
	BNSF MAINTENANCE ROAD		BIKE LANE
	CYCLE TRACK		MILL AND OVERLAY
	EXISTING SIGNALIZED INTERSECTION		PROPOSED SIGNALIZED INTERSECTION
	PROPOSED DIRECTIONAL LANE USE		BRT PLATFORM
	FENCE		SYSTEMS EQUIPMENT HOUSE (TPSS OR SIGNAL BONGALOW)
	PROPERTY LINE		TOTAL PROPERTY ACQUISITION
	EXISTING RIGHT OF WAY		PARTIAL PROPERTY ACQUISITION
	SAWCUT		

