


CITY OF BROOKLYN PARK



DRAFT WORK IN PROCESS

DRAFT WORK IN PROCESS

MATCHLINE - SEE LAYOUT 6

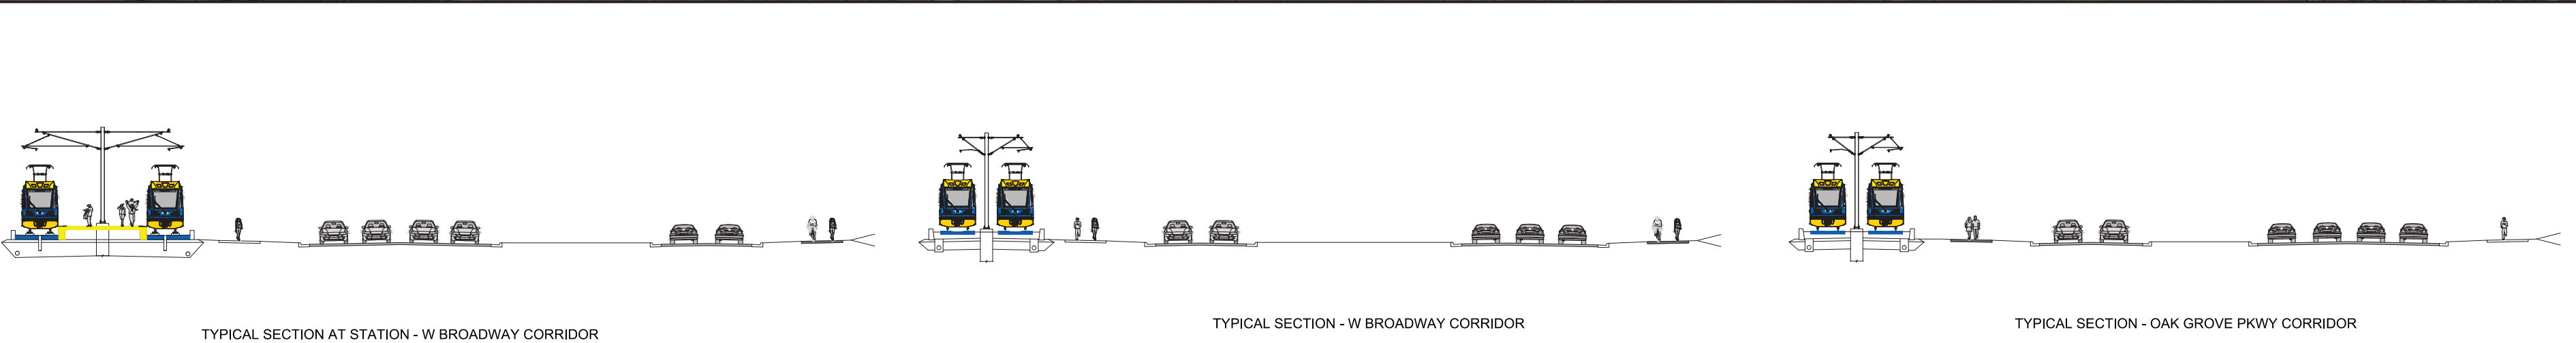

BLUE LINE LRT EXTENSION CITY OF BROOKLYN PARK - OAK GROVE PRELIMINARY ENGINEERING LAYOUT

LEGEND			
LRT TRACK AREA	ROADWAY	PROPERTY LINE	EXISTING SIGNALIZED INTERSECTION
STATION PLATFORM	SIDEWALK	EXISTING RIGHT OF WAY	PROPOSED SIGNALIZED INTERSECTION
BRIDGE	TRAIL	SAWCUT	PROPOSED DIRECTIONAL LANE USE
OMF SITE BUILDINGS	TOTAL PROPERTY ACQUISITION	PERIMETER FENCE	SYSTEMS EQUIPMENT HOUSE (TPSS OR SIGNAL BUNGALOW)
RETAINING WALL	PARTIAL PROPERTY ACQUISITION	FENCE	POTENTIAL FUTURE DEVELOPMENT (BY OTHERS)

