



CITY OF CRYSTAL

 

DRAFT WORK IN PROGRESS

DRAFT WORK IN PROGRESS

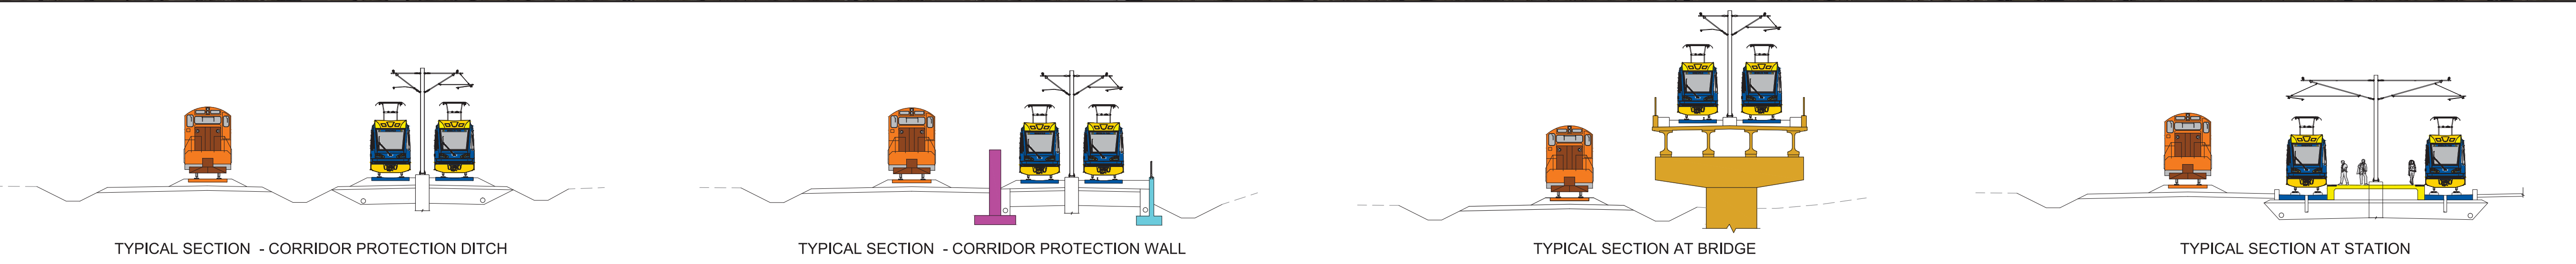

BLUE LINE LRT EXTENSION SEGMENT C - CITY OF CRYSTAL

| LEGEND | | | |
|-----------------------|--------------------------|----------------------------|----------------------------------|
| LRT TRACK AREA | RETAINING WALL | PROPERTY LINE | EXISTING SIGNALIZED INTERSECTION |
| BNSF TRACK AREA | CORRIDOR PROTECTION WALL | EXISTING RIGHT OF WAY | PROPOSED SIGNALIZED INTERSECTION |
| STATION PLATFORM | NOISE WALL | TOTAL PROPERTY ACQUISITION | PROPOSED DIRECTIONAL LANE USE |
| BRIDGE | ROADWAY | SAWCUT | TRACTION POWER SUBSTATION |
| BNSF MAINTENANCE ROAD | SIDEWALK | GATE ARM | |

