


# Blue Line LRT Extension

## LIGHT RAIL PLATFORM AND STATION DESIGN

### CORRIDOR FRAMEWORK MAP

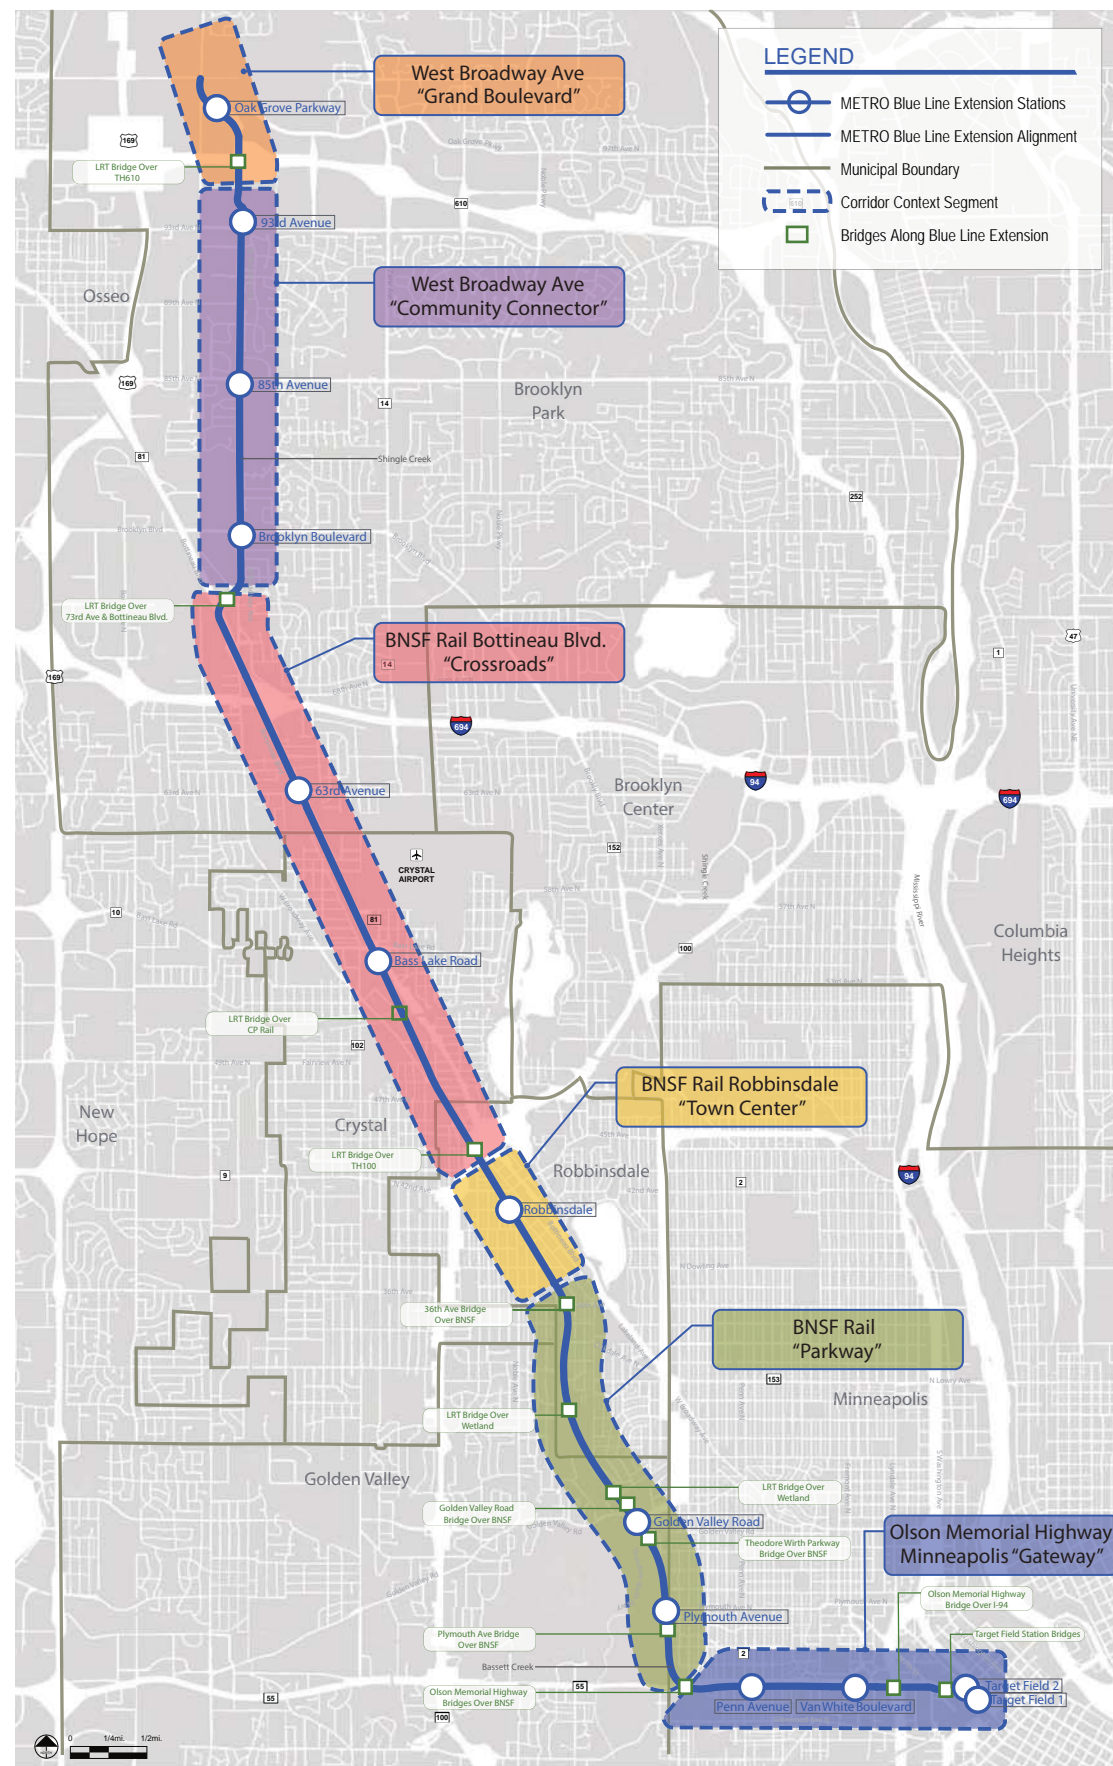


### TYPICAL PLATFORM ELEMENTS




### TYPICAL STATION SITE ELEMENTS

- Pedestrian Access
- Bike Facilities
- Wayfinding
- Landscape
- Stormwater BMPs
- Bus Facilities
- Passenger Drop-Off
- Park-and-Ride

### PLATFORM VARIATION OPPORTUNITIES

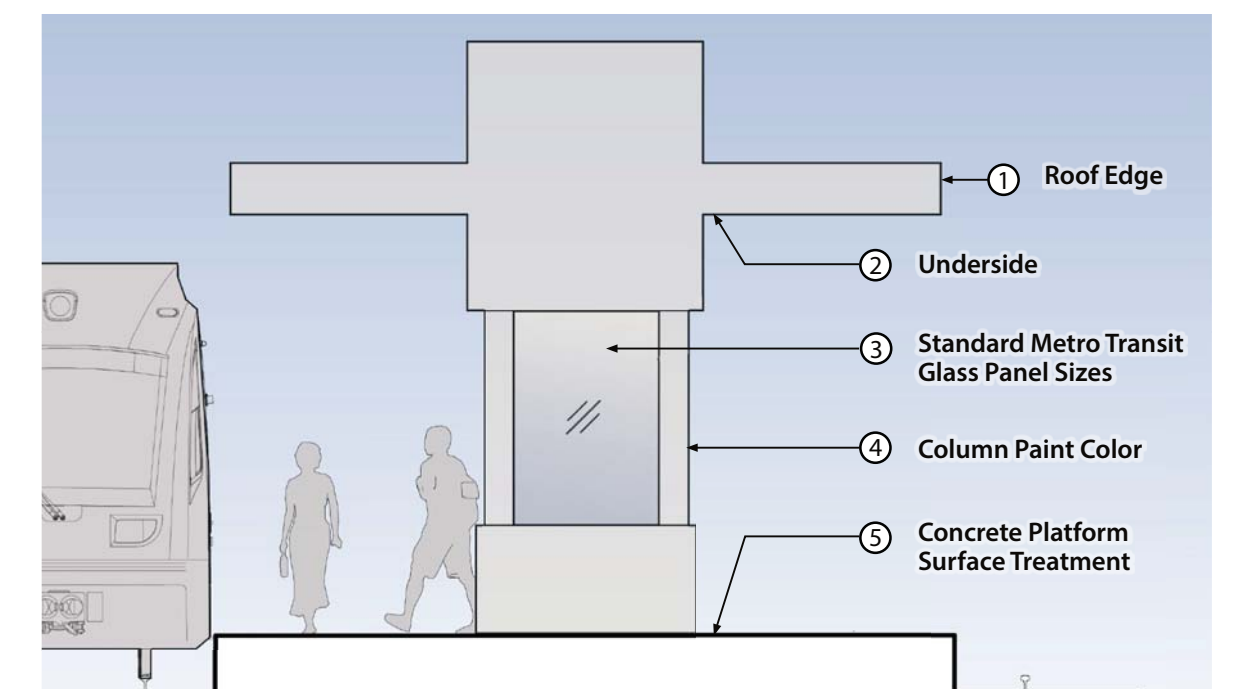

### BLUE LINE EXTENSION PLATFORM

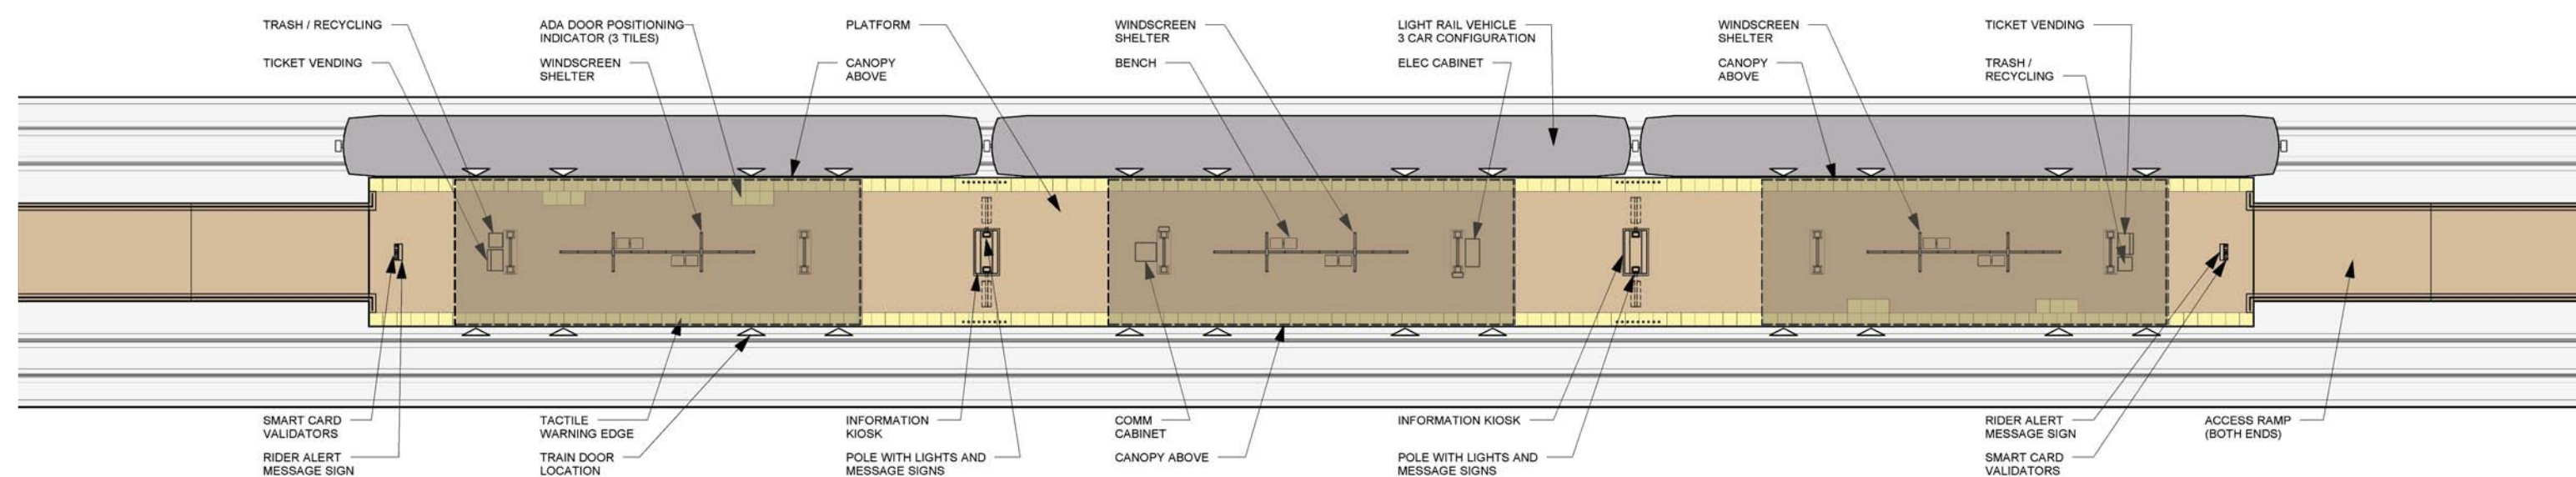

**DRAFT**  
WORK IN PROCESS





# Blue Line LRT Extension

## CRYSTAL BASS LAKE RD STATION DESIGN CONCEPTS




**BECKER PARK** MIXTURE OF USES  
 FOOT TRAFFIC CONCERNS "OLD SCHOOL"  
 PARK AND RIDE CONNECTION  
**RETAIL** BITS OF EVERYTHING  
 COMMERCIAL ACCESS WAVES OF REDEVELOPMENT  
**MAIN STREET** CRYSTAL AUTO-ORIENTED AIRPORT  
**ENTRYWAY** INDUSTRIAL-FEEL  
 REDUCE IMPACT CROSSROADS  
 "WHAT IS THIS PLACE?"  
 DISAPPEAR INTO LANDSCAPE  
 ACCESS TO SHOPPING  
**CELL TOWER CONNECTION TO PARK**  
**GREENERY** HEIGHTENED VISIBILITY  
 BECOME WELCOMING  
 PIECEMEAL  
**TRANSITION DOWNTOWN**  
 CONTEXT & CHARACTER WORKSHOPS

**BECKER PARK** MIXTURE OF USES  
 FOOT TRAFFIC CONCERNS "OLD SCHOOL"  
 PARK AND RIDE CONNECTION  
**RETAIL** BITS OF EVERYTHING  
 COMMERCIAL ACCESS WAVES OF REDEVELOPMENT  
**MAIN STREET** CRYSTAL AUTO-ORIENTED AIRPORT  
**ENTRYWAY** INDUSTRIAL-FEEL  
 REDUCE IMPACT CROSSROADS  
 "WHAT IS THIS PLACE?"  
 DISAPPEAR INTO LANDSCAPE  
 ACCESS TO SHOPPING  
**CELL TOWER CONNECTION TO PARK**  
**GREENERY** HEIGHTENED VISIBILITY  
 BECOME WELCOMING  
 PIECEMEAL  
**TRANSITION DOWNTOWN**  
 STATION DESIGN CONCEPTS



Site Plan

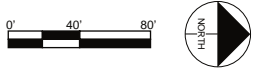

View from platform entry looking South



View from park and ride lot looking Northwest

**DRAFT**  
 WORK IN PROCESS

