


Blue Line LRT Extension

LIGHT RAIL PLATFORM AND STATION DESIGN

CORRIDOR FRAMEWORK MAP

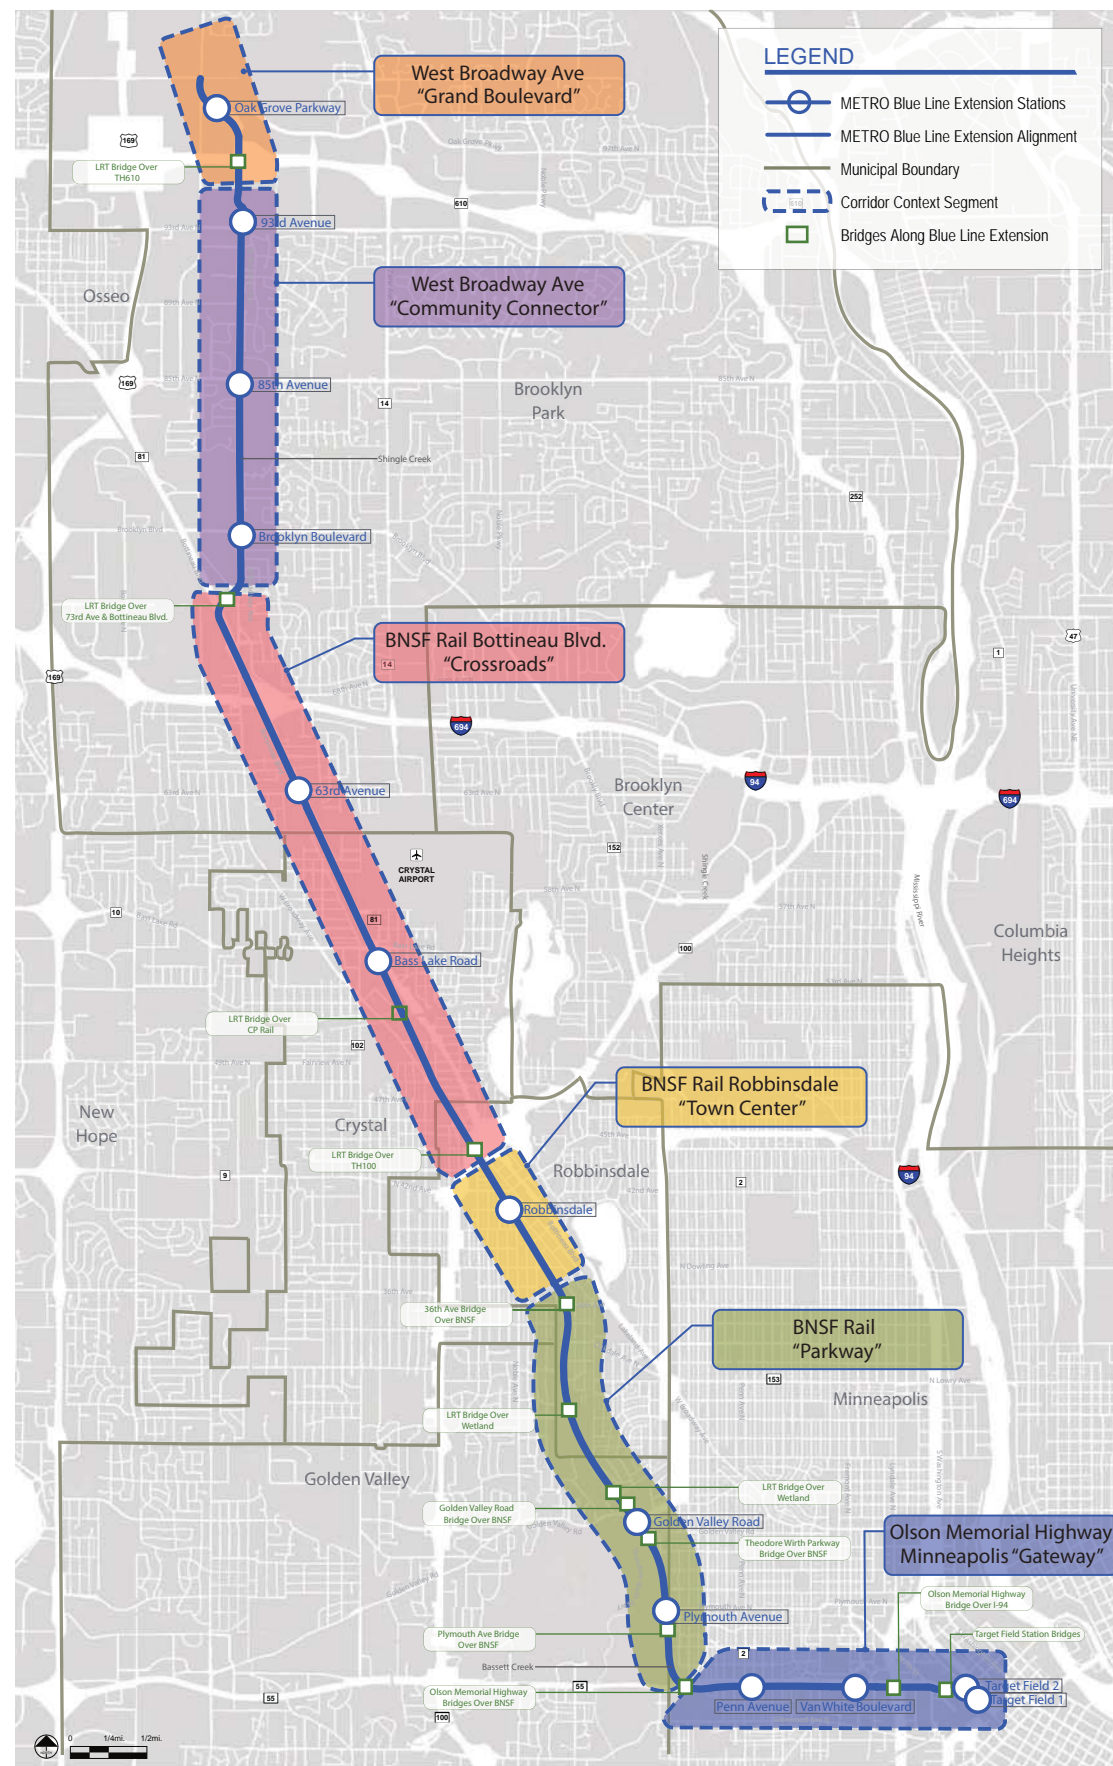


TYPICAL PLATFORM ELEMENTS




TYPICAL STATION SITE ELEMENTS

- Pedestrian Access
- Bike Facilities
- Wayfinding
- Landscape
- Stormwater BMPs
- Bus Facilities
- Passenger Drop-Off
- Park-and-Ride

PLATFORM VARIATION OPPORTUNITIES

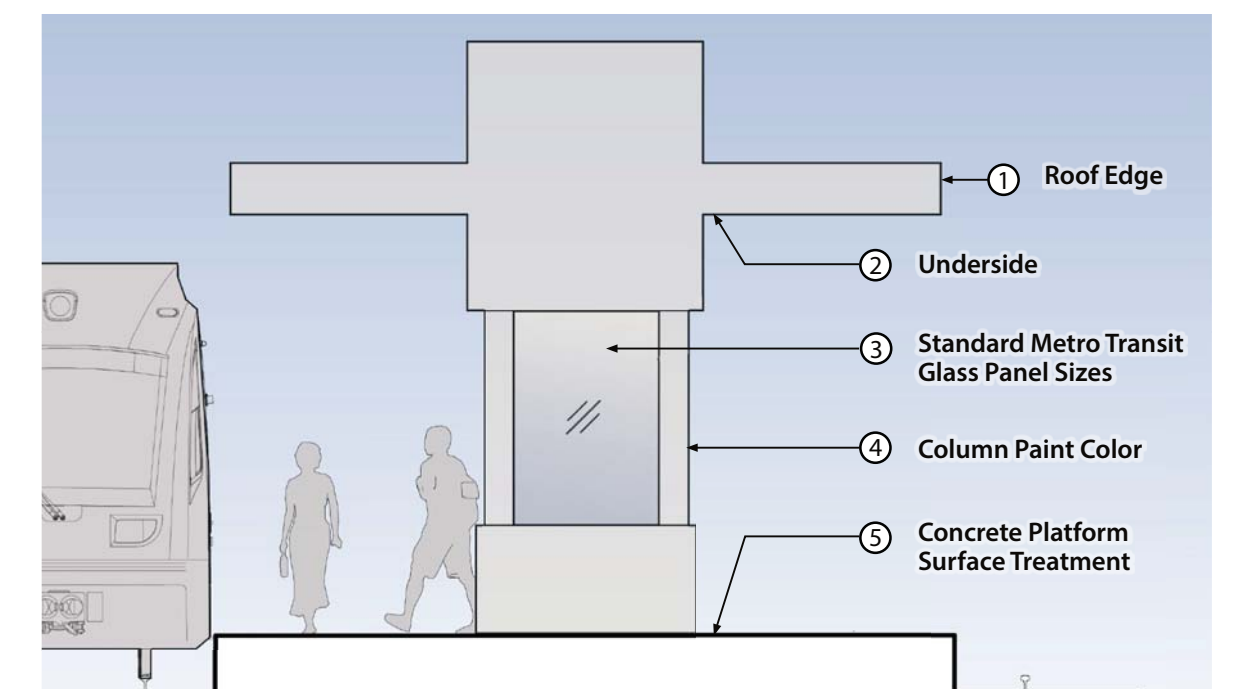

BLUE LINE EXTENSION PLATFORM

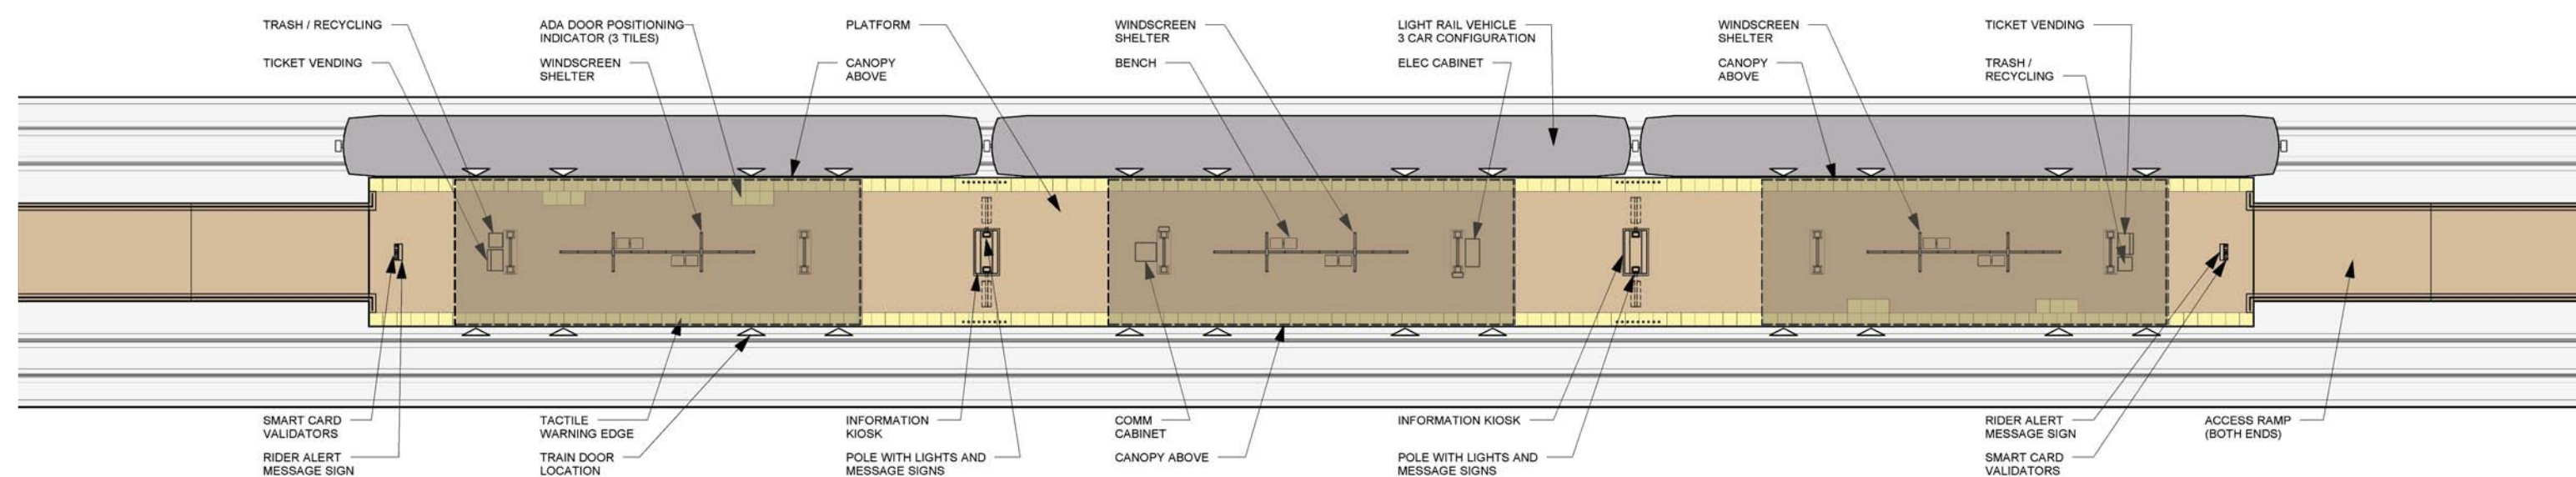

DRAFT
WORK IN PROCESS



Blue Line LRT Extension

MINNEAPOLIS OLSON MEMORIAL HIGHWAY STREETSCAPE

EXISTING CONDITIONS



Westbound view at Interstate-94



Westbound view at Van White Blvd



Westbound view at Wayman AME and Seed Academy



Westbound view at James Ave



Westbound view at Penn Ave



Westbound view at Thomas Ave

COMMUNITY DESIGN WORKSHOP



MULTIPLE CULTURES
WELCOME PEOPLE
SAFETY NEIGHBORHOOD
CONTINUITY

CONNECTING THE COMMUNITY
BRIGHT COLORS
APPEALING
GATEWAY
CONNECTING STATIONS
RESIDENTIAL
CORRIDOR
DESTINATION
GREEN SPACE
ENTRY POINT
PED
CROSSINGS
BOLD
BIG COMMUNITY FEEL
PEDESTRIAN SAFETY


CONTEXT & CHARACTER WORKSHOPS

MULTIPLE CULTURES
WELCOME PEOPLE
SAFETY NEIGHBORHOOD
CONTINUITY

CONNECTING THE COMMUNITY
BRIGHT COLORS
APPEALING
GATEWAY
CONNECTING STATIONS
RESIDENTIAL
CORRIDOR
DESTINATION
GREEN SPACE
ENTRY POINT
PED
CROSSINGS
BOLD
BIG COMMUNITY FEEL
PEDESTRIAN SAFETY

STATION DESIGN CONCEPTS

STREETSCAPE DESIGN CONCEPT FRAMEWORK

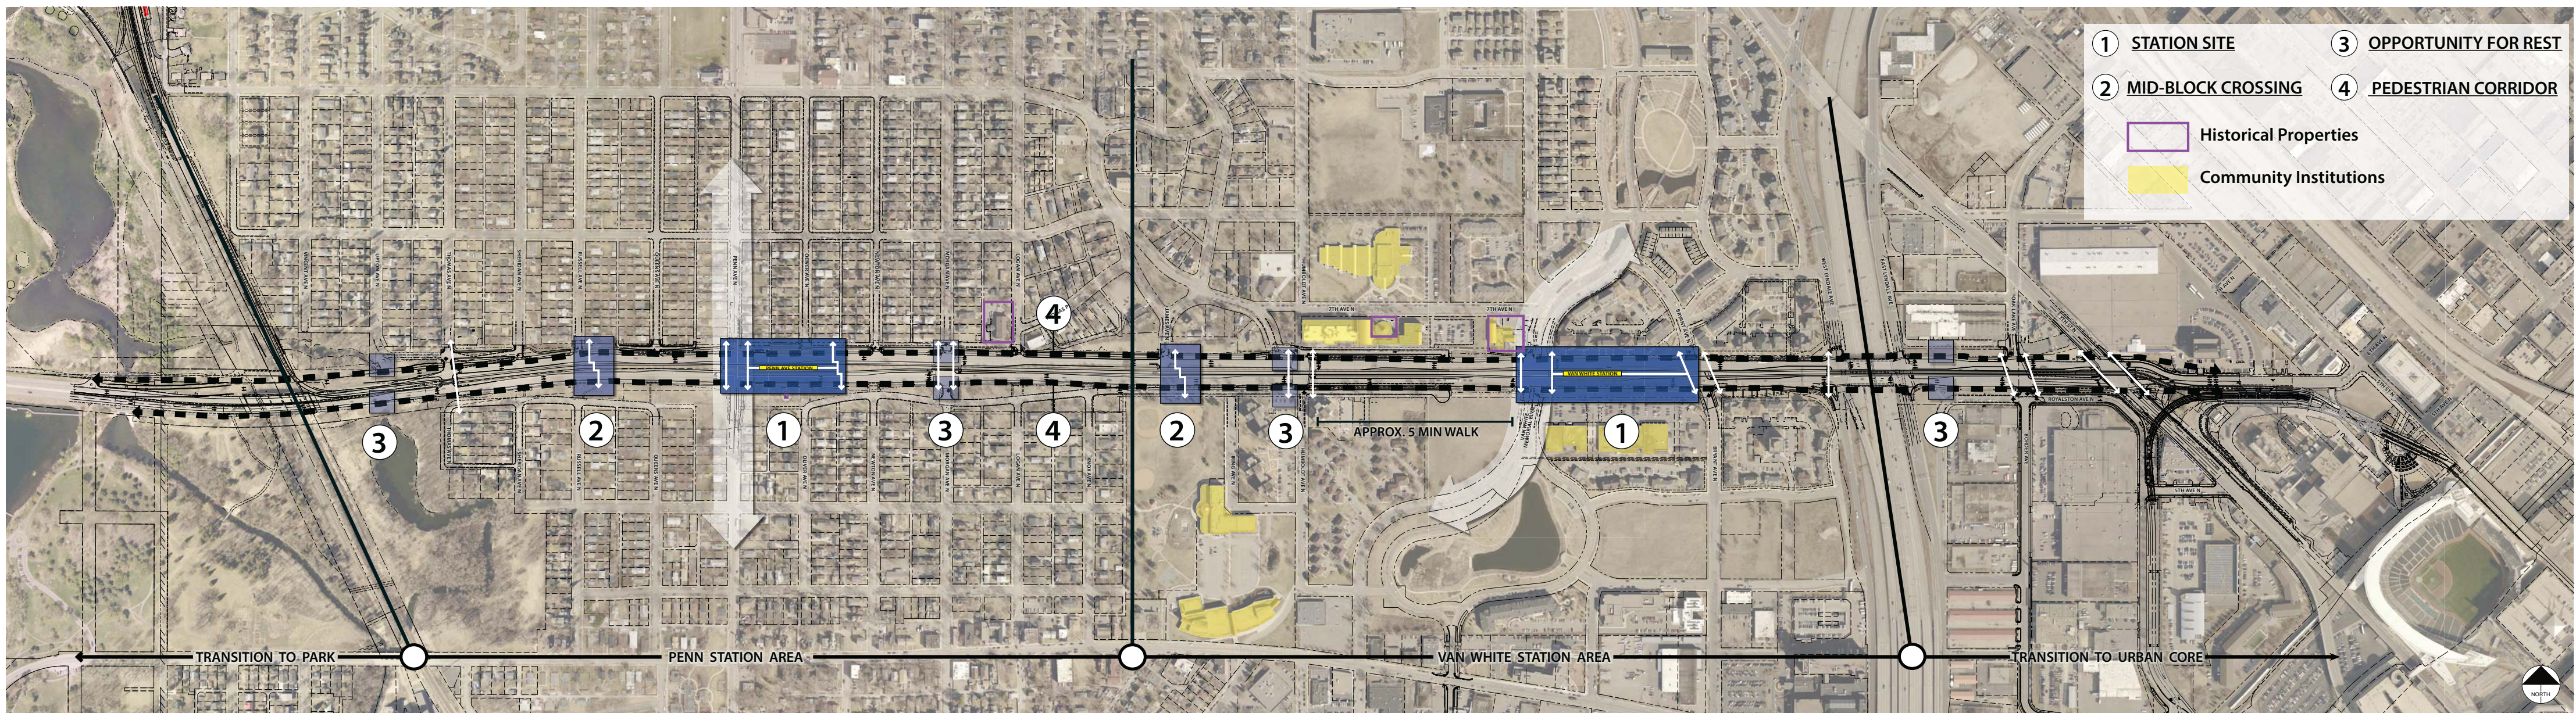

DRAFT
WORK IN PROCESS



Blue Line LRT Extension

MINNEAPOLIS OLSON MEMORIAL HIGHWAY CROSSINGS



Penn Avenue and Olson Memorial Highway looking Northeast



View from Southeast corner of Penn Avenue and Olson Memorial Highway



Olson Memorial Highway between Newton Avenue and Oliver Avenue looking Northwest



Olson Memorial Highway between Newton Avenue and Oliver Avenue - mid-block view looking North

DRAFT
WORK IN PROCESS



Blue Line LRT Extension

MINNEAPOLIS PENN AVE STATION DESIGN CONCEPTS



CONTEXT & CHARACTER WORKSHOPS

MAJOR TRANSIT CORRIDOR
COMMUNITY ART

EXPANSIVE
URBAN BEAUTY
NO PARKING
VEHICLES

GREEN
DROP-OFF NEEDS
CHANGE
FUNCTION

OLSON AS BARRIER

COMMUNITY CORRIDOR
NEIGHBORHOODS
COMMERCIAL ACTIVITY
CONNECTIONS TO MAJOR STREETS
HISTORIC
URBAN
DEVELOPMENT
RESIDENTIAL BLOCKS
BUSY
CONNECTIVITY
NEIGHBORHOOD TO DOWNTOWN TRANSITION
"NEIGHBORHOOD STATION"

INVITING

STATION DESIGN CONCEPTS

MAJOR TRANSIT CORRIDOR
COMMUNITY ART

EXPANSIVE
URBAN BEAUTY
NO PARKING
VEHICLES

GREEN
DROP-OFF NEEDS
CHANGE
FUNCTION


OLSON AS BARRIER

COMMUNITY CORRIDOR
NEIGHBORHOODS
COMMERCIAL ACTIVITY
CONNECTIONS TO MAJOR STREETS
HISTORIC
URBAN
DEVELOPMENT
RESIDENTIAL BLOCKS
BUSY
CONNECTIVITY
NEIGHBORHOOD TO DOWNTOWN TRANSITION
"NEIGHBORHOOD STATION"

INVITING



Site Plan

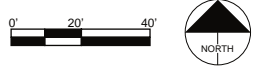

View from platform entry looking East



View from sidewalk looking Northwest

DRAFT
WORK IN PROCESS



Blue Line LRT Extension



URBAN DOWNTOWN GATEWAY

RESIDENTIAL USES
HISTORIC LIBRARY
COMMERCIAL GROCERY STORE

TRAFFIC
BIKES
GREEN
DIVERSITY

ALIVE
HISTORIC AREA

VISIBLE INSTITUTIONS
SIMILAR TO PENN DESTINATION
DENSITY

ACTIVE
FOOT TRAFFIC

MOVEMENT IN REGION
TRANSITION CONNECTION

UNIQUE
PLANNED COMMUNITY

BOLD AND BRIGHT
EXPANSIVE
OPEN AND VISIBLE
COMMUNITY
CONNECTION TO DOWNTOWN
DESTINATION

CONTEXT & CHARACTER WORKSHOPS

URBAN DOWNTOWN GATEWAY

RESIDENTIAL USES
HISTORIC LIBRARY
COMMERCIAL GROCERY STORE

TRAFFIC
BIKES
GREEN
DIVERSITY

ALIVE
HISTORIC AREA

VISIBLE INSTITUTIONS
SIMILAR TO PENN DESTINATION
DENSITY


ACTIVE
FOOT TRAFFIC

MOVEMENT IN REGION
TRANSITION CONNECTION


UNIQUE
PLANNED COMMUNITY

BOLD AND BRIGHT
EXPANSIVE
OPEN AND VISIBLE
COMMUNITY
CONNECTION TO DOWNTOWN
DESTINATION

STATION DESIGN CONCEPTS

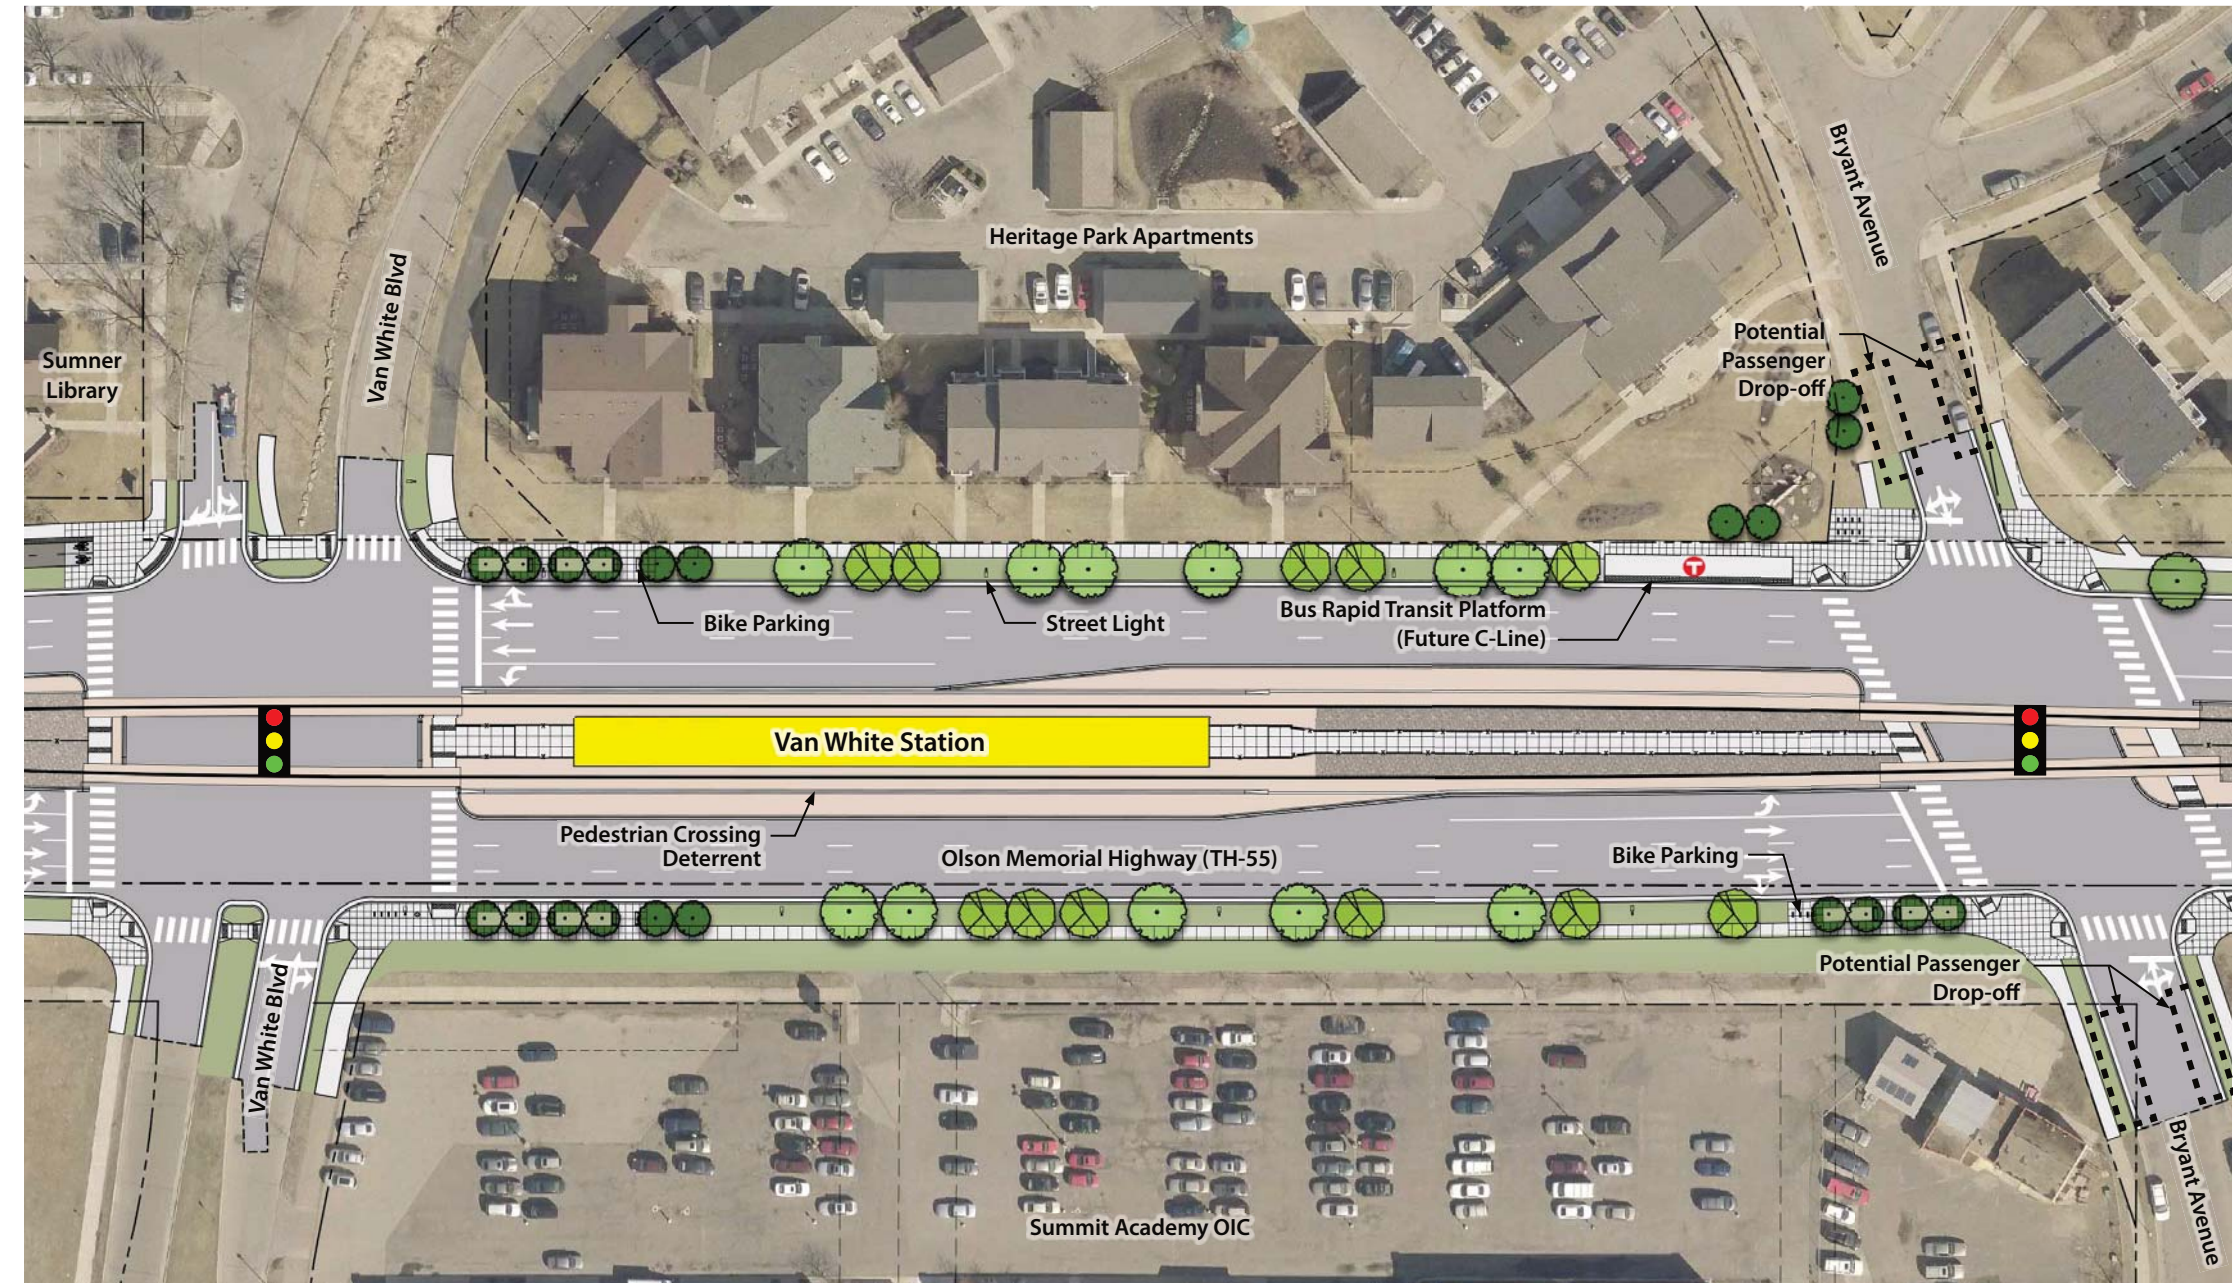

Site Plan

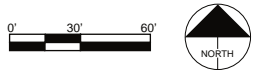

View from platform entry looking West



View from sidewalk looking Northeast

DRAFT
WORK IN PROCESS

