


Blue Line LRT Extension

LIGHT RAIL PLATFORM AND STATION DESIGN

CORRIDOR FRAMEWORK MAP

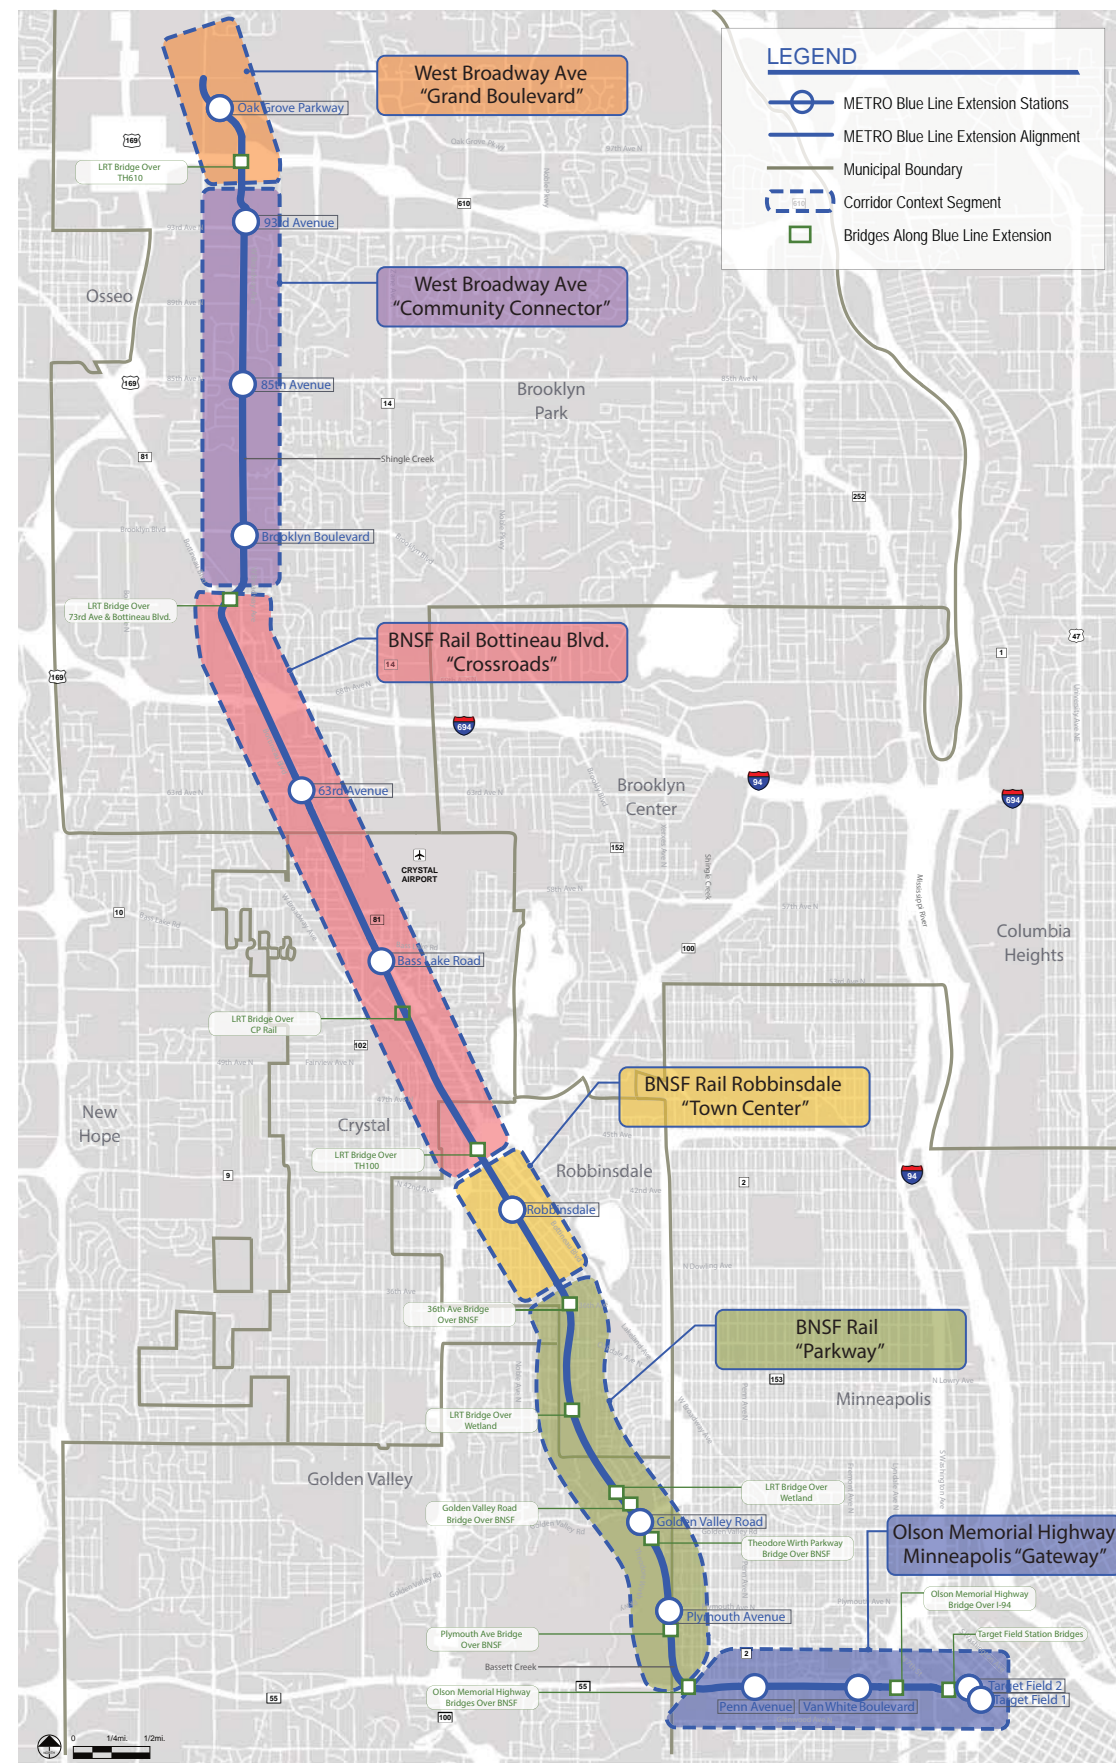


TYPICAL PLATFORM ELEMENTS




TYPICAL STATION SITE ELEMENTS

- Pedestrian Access
- Bike Facilities
- Wayfinding
- Landscape
- Stormwater BMPs
- Bus Facilities
- Passenger Drop-Off
- Park-and-Ride

PLATFORM VARIATION OPPORTUNITIES

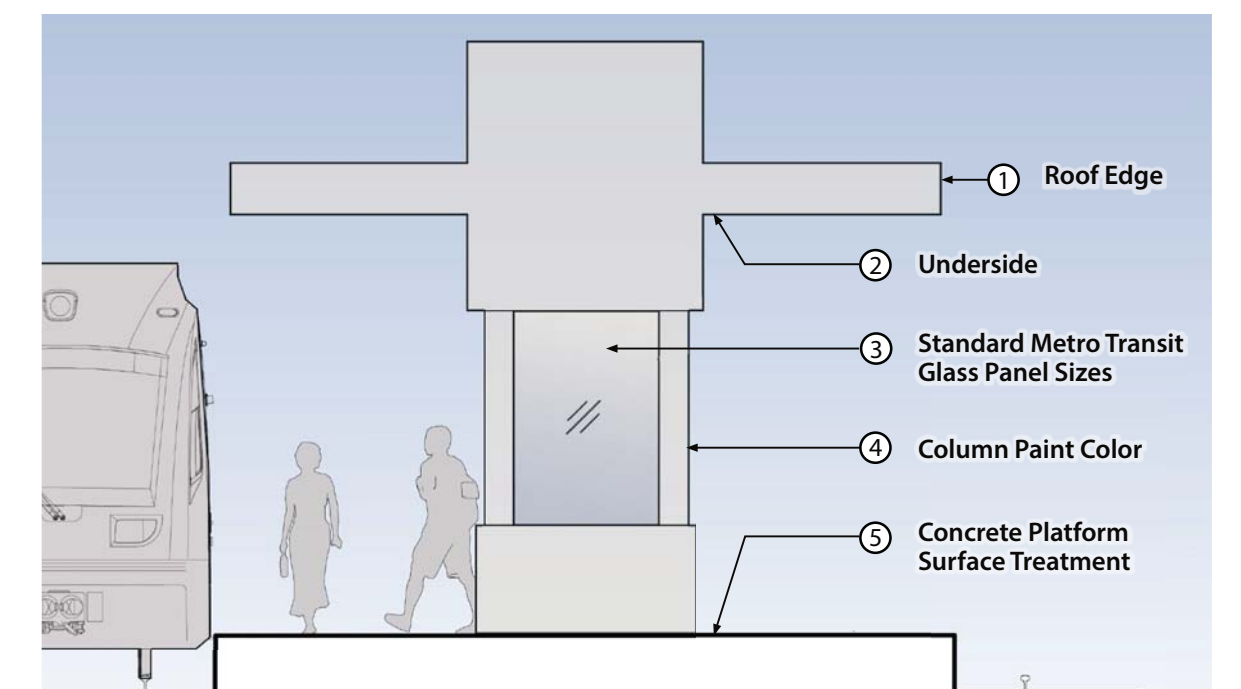

BLUE LINE EXTENSION PLATFORM

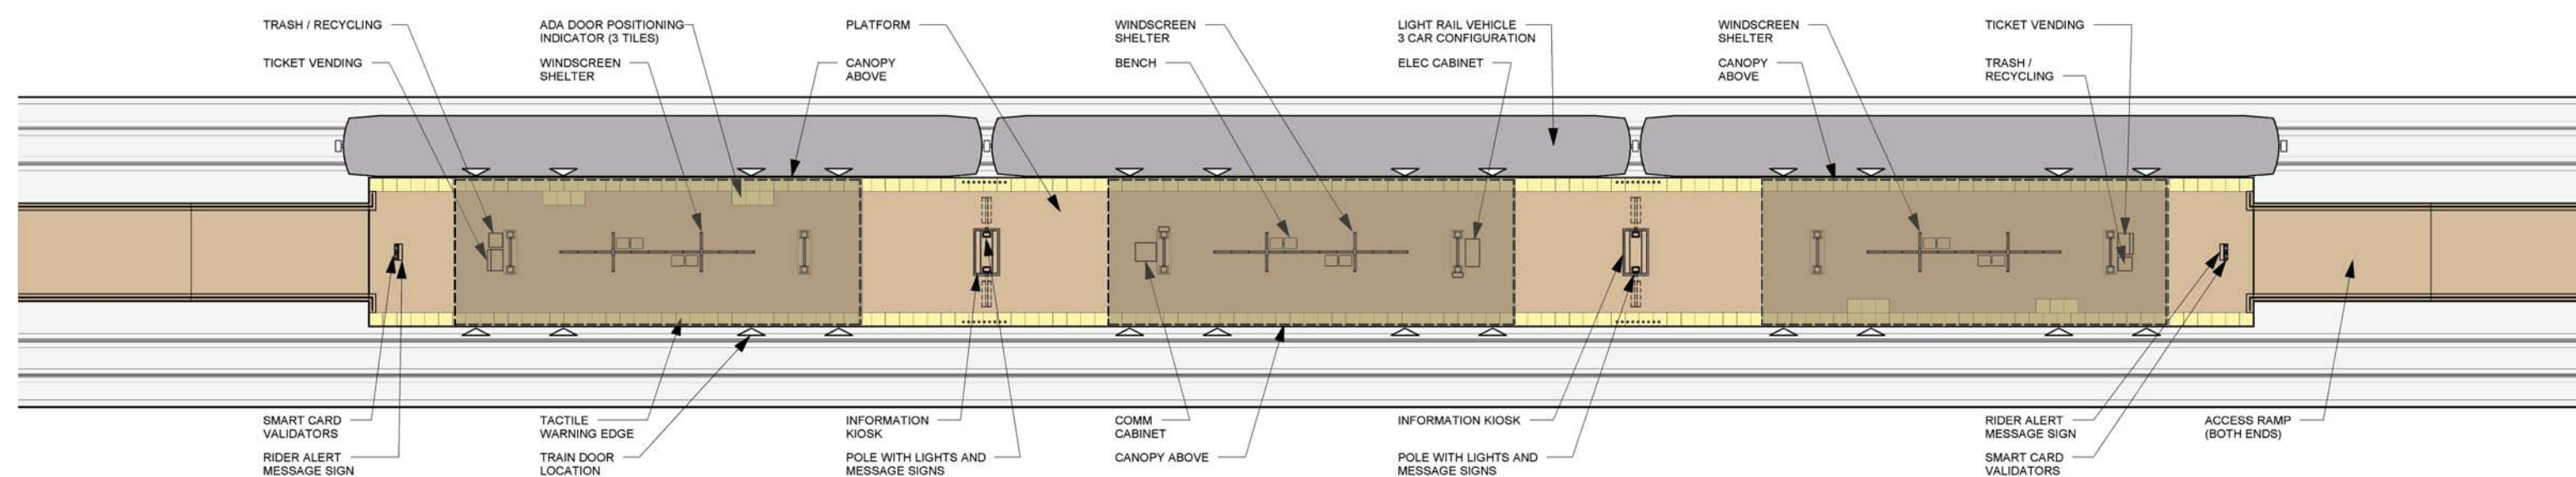

DRAFT
WORK IN PROCESS



Blue Line LRT Extension

ROBBINSDALE ROBBINSDALE STATION DESIGN CONCEPTS



CONTEXT & CHARACTER WORKSHOPS

HUBBARD MARKET LIBRARY
 ICONIC AND IDENTIFIABLE
 WHIZ-BANG RAILROAD
 RESTAURANTS
 GATHERING PLACE
 AUTHENTIC WATER TOWER
 MAIN STREET
 CONNECTION
 CITY BAND WALKABLE
 ENTRANCE TO DOWNTOWN BIRDTOWN
 NORTH MEMORIAL

HISTORIC
 PEDESTRIAN ENVIRONMENT
 WAYFINDING
 DESTINATION
 OLD COMMERCIAL CENTER


QUAINT
 VITALITY

STATION DESIGN CONCEPTS

HUBBARD MARKET LIBRARY
 ICONIC AND IDENTIFIABLE
 WHIZ-BANG RAILROAD
 RESTAURANTS
 GATHERING PLACE
 AUTHENTIC WATER TOWER
 MAIN STREET
 CONNECTION
 CITY BAND WALKABLE
 ENTRANCE TO DOWNTOWN BIRDTOWN
 NORTH MEMORIAL

HISTORIC
 PEDESTRIAN ENVIRONMENT
 WAYFINDING
 DESTINATION
 OLD COMMERCIAL CENTER

QUAINT
 VITALITY

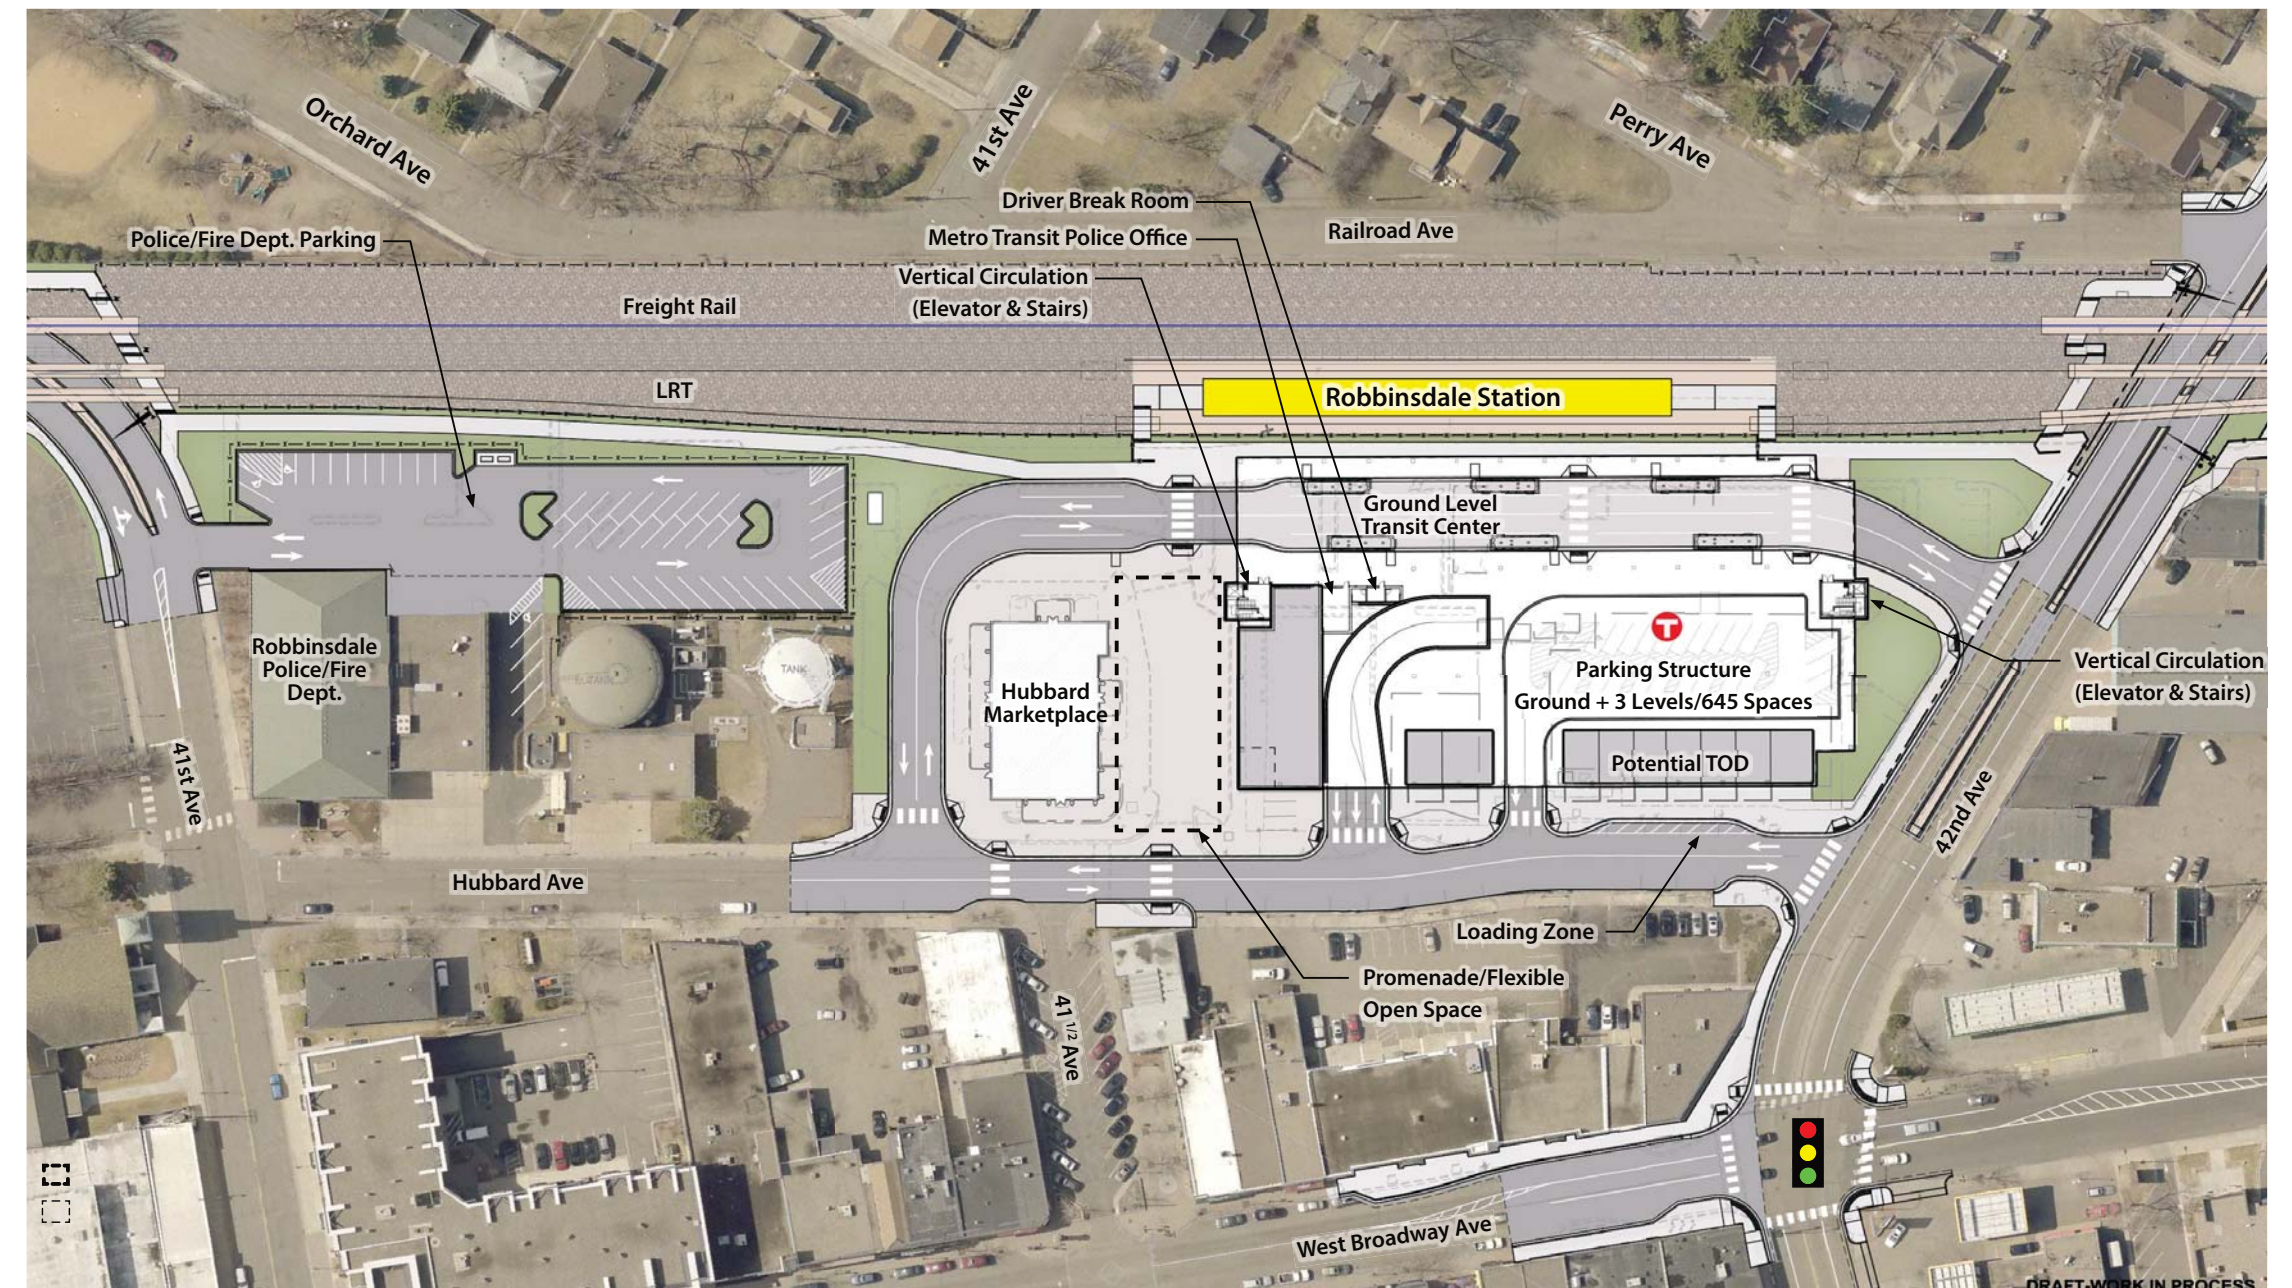

Site Plan



View from track crossing looking Northeast



View from Railroad Ave looking Southeast



View from Hubbard Ave looking Northwest

DRAFT
 WORK IN PROCESS

