



CITY OF CRYSTAL

 

DRAFT WORK IN PROGRESS


DRAFT WORK IN PROGRESS

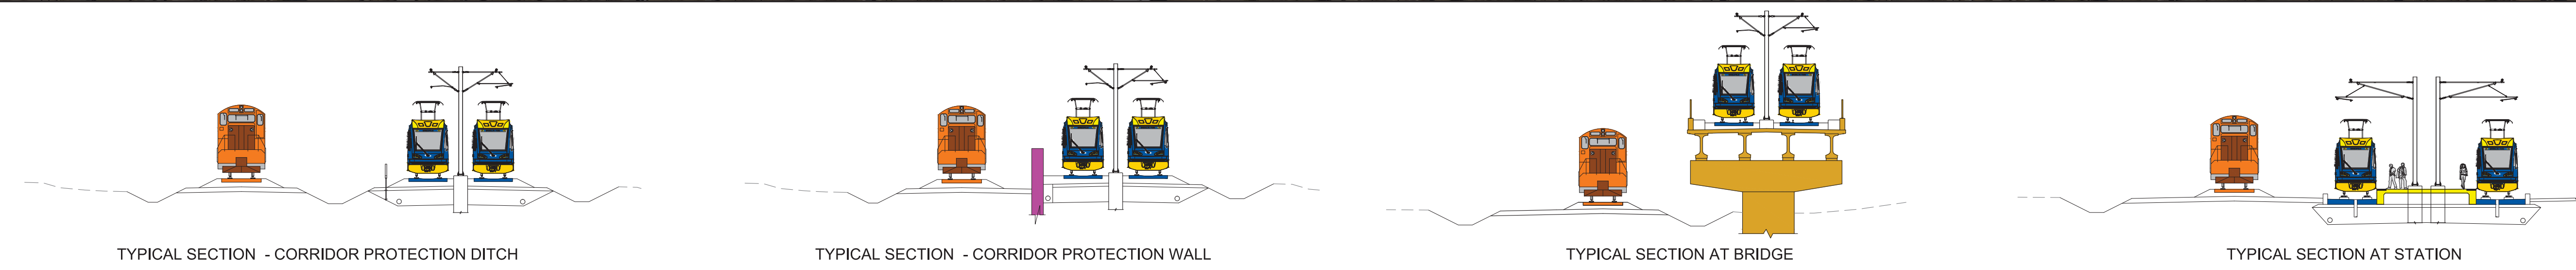

BLUE LINE LRT EXTENSION CITY OF CRYSTAL 90% SUBMITTAL LAYOUT

LEGEND			
	LRT TRACK AREA		ROADWAY
	BNFS TRACK AREA		SIDEWALK
	STATION PLATFORM		TRAIL
	BNFS MAINTENANCE ROAD		LANDSCAPE/TURF
	BRIDGE/OVERPASS		ROCK MULCH (BALLAST)
	RETAINING WALL		CORRIDOR PROTECTION WALL
	STORMWATER BMP		NOISE WALL
	SYSTEMS EQUIPMENT HOUSE (TPSS OR SIGNAL BUNGALOW)		TOTAL PROPERTY ACQUISITION
	EXISTING RIGHT OF WAY		PARTIAL PROPERTY ACQUISITION
	PROPERTY LINE		CONSTRUCTION LIMITS
	GATE ARM		PROPOSED DIRECTIONAL LANE USE
	PROPOSED SIGNALIZED INTERSECTION		EXISTING SIGNALIZED INTERSECTION
	FENCE		PROPOSED SIGNALIZED INTERSECTION

DECEMBER 2017

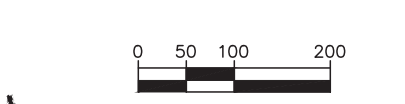

4

