







 

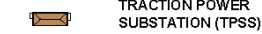


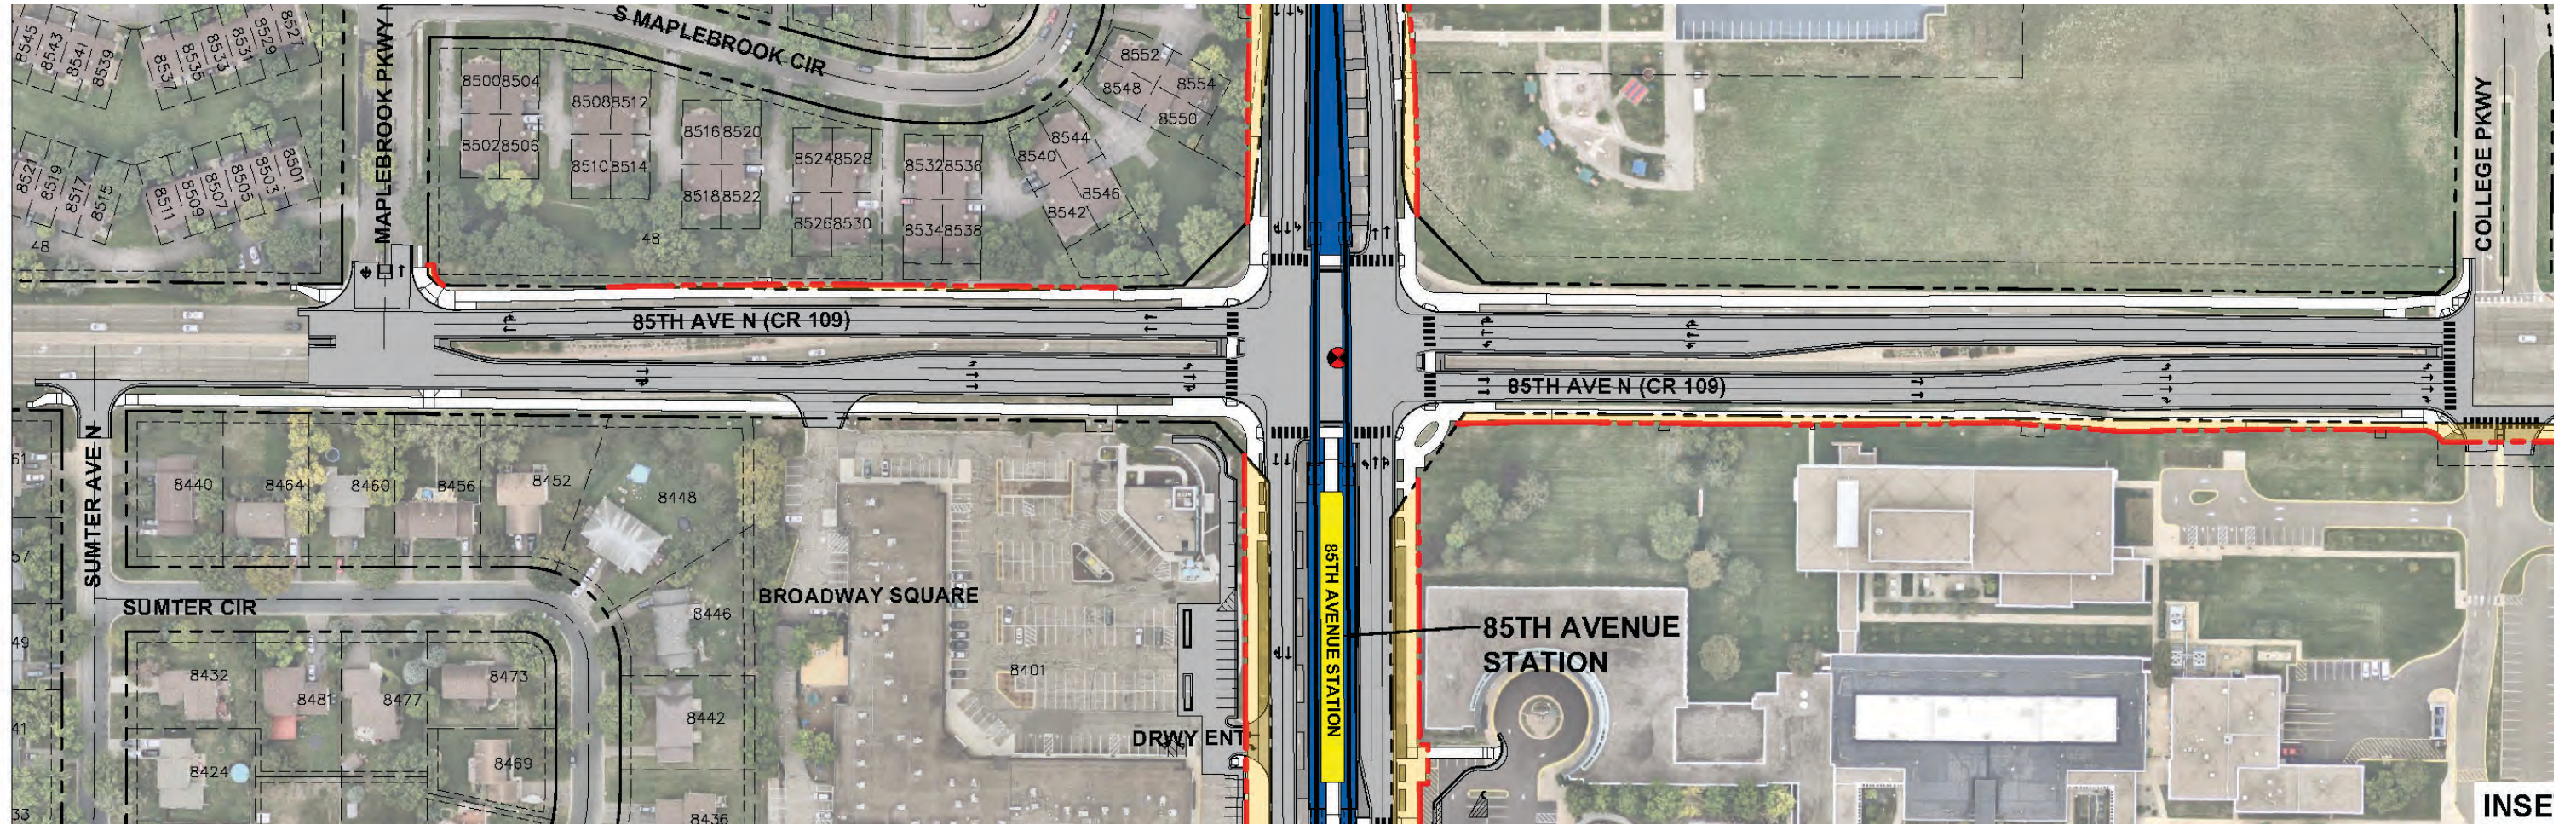






BROOKLYN PARK

85TH AVENUE STATION



LEGEND		
	LRT TRACK AREA	 EXISTING PROPERTY LINE
	PLATFORM	 EXISTING RIGHT OF WAY
	PROPOSED ROADWAY	 CONCEPTUAL RIGHT-OF-WAY LINE
	MEDIAN	 ACCESS CLOSURE
	TRAIL/SIDEWALK	 TRACTION POWER SUBSTATION (TPSS)
	BRIDGE	
	CONCEPTUAL RIGHT-OF-WAY ACQUISITION	
	CONCEPTUAL BUILDING REMOVAL BEYOND CONCEPTUAL RIGHT-OF-WAY	
	RETAINING WALL	
	EXISTING SIGNALIZED INTERSECTION	
	PROPOSED SIGNALIZED INTERSECTION	
	MODIFIED SIGNALIZED INTERSECTION	

Conceptual: An early stage of design layout intended to represent one or more ways that could achieve the project intent. A design concept is developed with limited detail and could change as the project process evolves.



BROOKLYN PARK

85TH AVENUE STATION

