



# BROOKLYN PARK

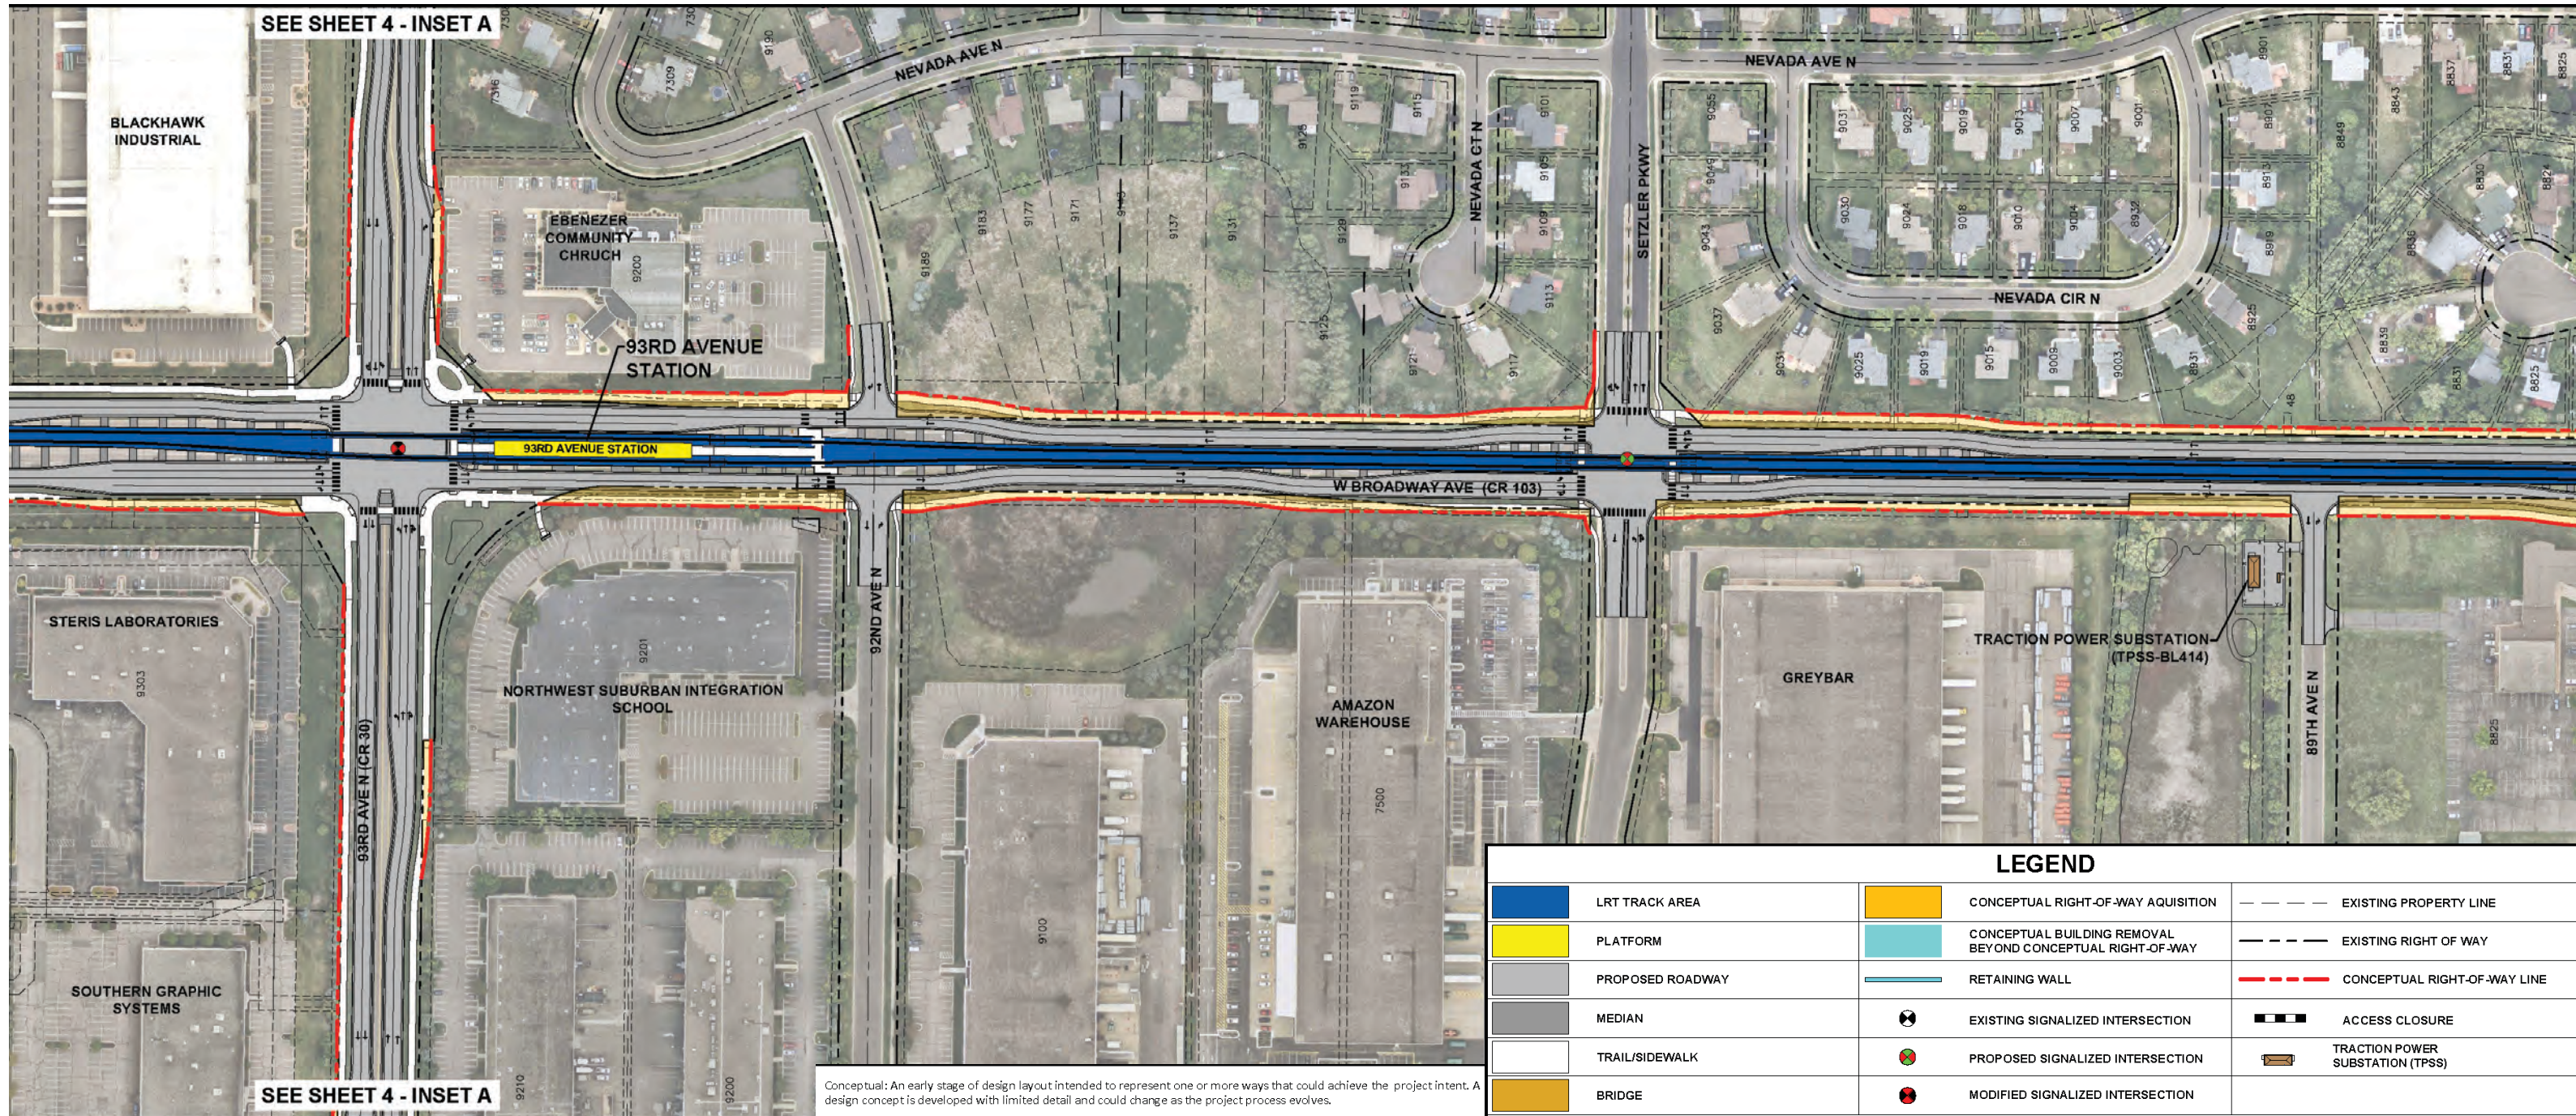







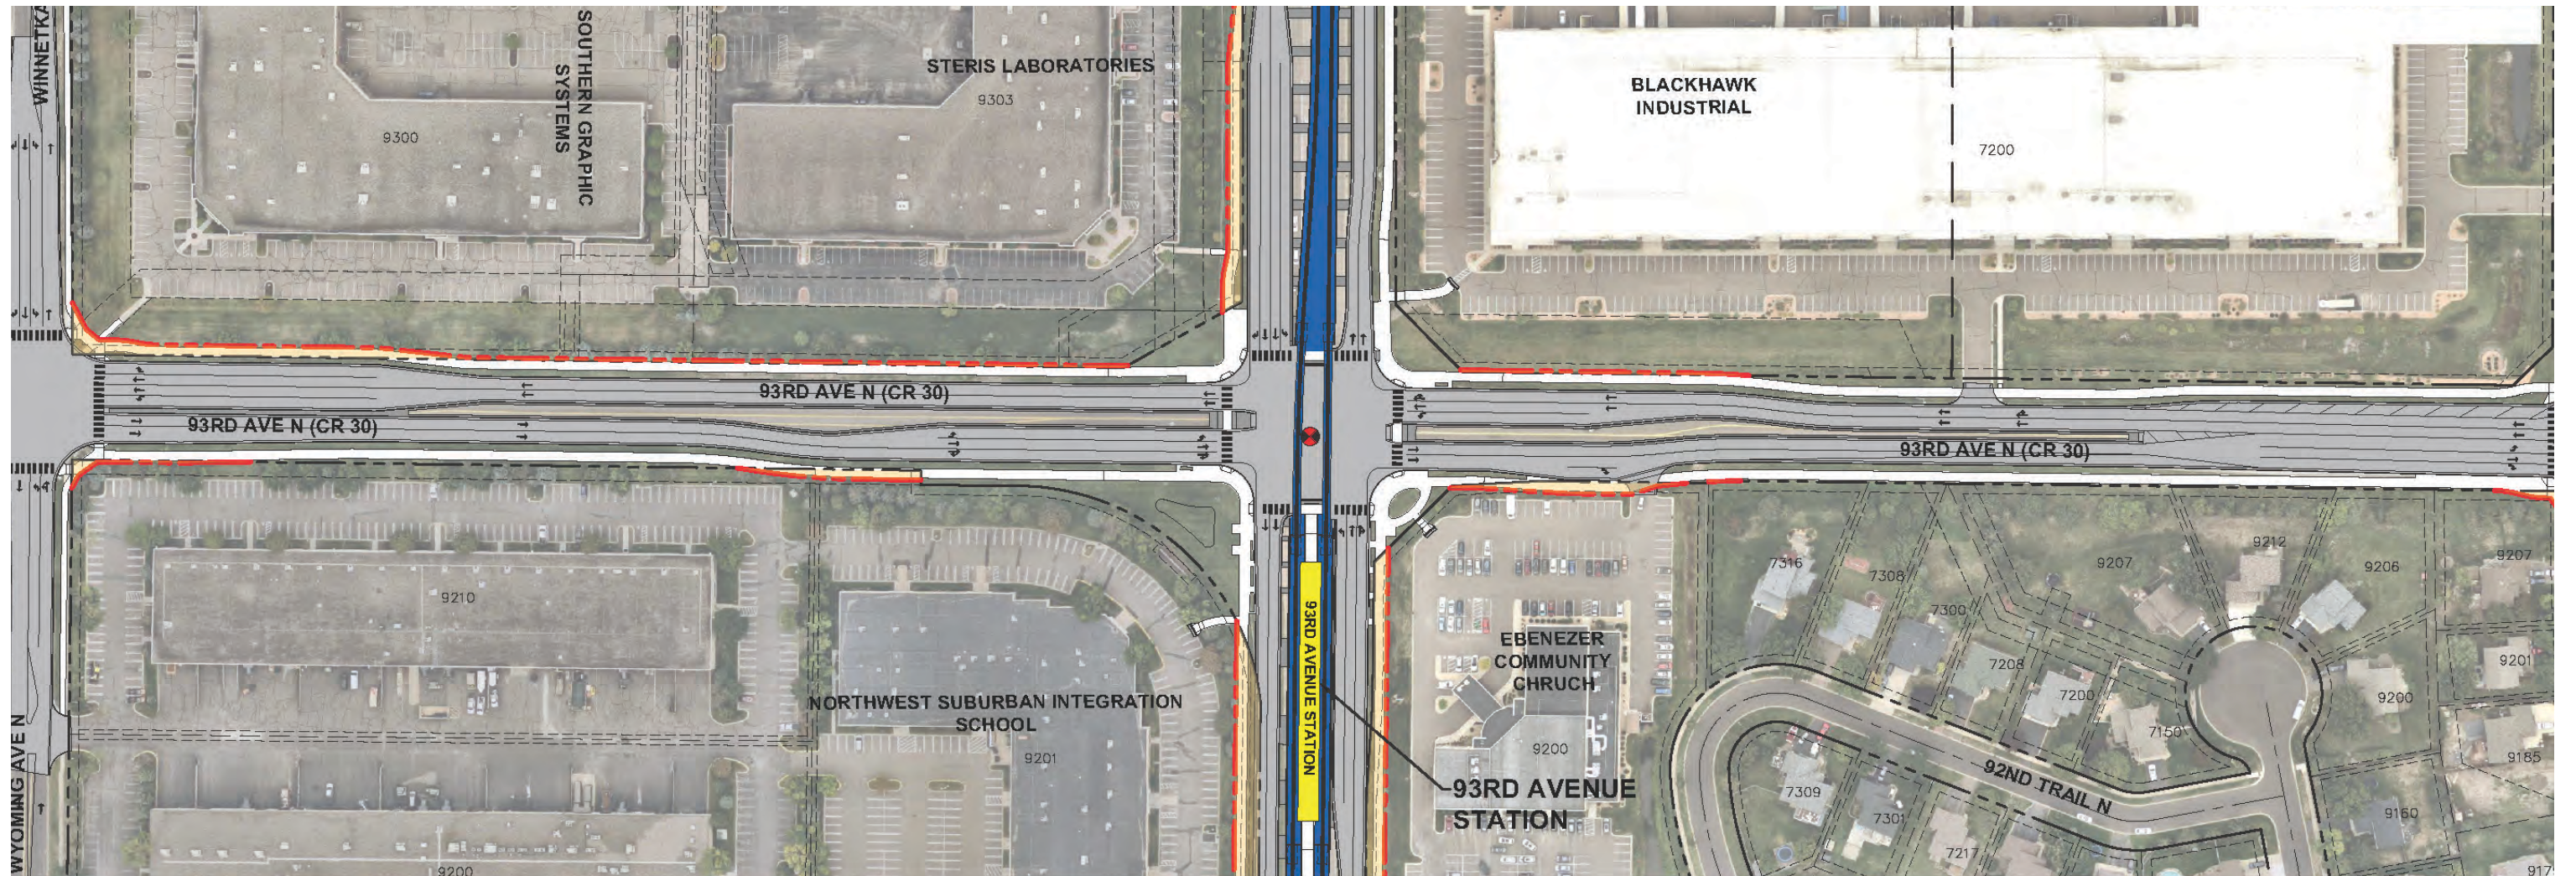








## 93RD AVENUE STATION



# BROOKLYN PARK

## 93RD AVENUE STATION

  

LEGEND		
	LRT TRACK AREA	 CONCEPTUAL RIGHT-OF-WAY AQUISION
	PLATFORM	 CONCEPTUAL BUILDING REMOVAL BEYOND CONCEPTUAL RIGHT-OF-WAY
	PROPOSED ROADWAY	 RETAINING WALL
	MEDIAN	 EXISTING SIGNALIZED INTERSECTION
	TRAIL/SIDEWALK	 PROPOSED SIGNALIZED INTERSECTION
	BRIDGE	 MODIFIED SIGNALIZED INTERSECTION
		 EXISTING PROPERTY LINE
		 EXISTING RIGHT OF WAY
		 CONCEPTUAL RIGHT-OF-WAY LINE
		 ACCESS CLOSURE
		 TRACTION POWER SUBSTATION (TPSS)

Conceptual: An early stage of design layout intended to represent one or more ways that could achieve the project intent. A design concept is developed with limited detail and could change as the project process evolves.

