


BROOKLYN PARK

PAGE 3 OF 3

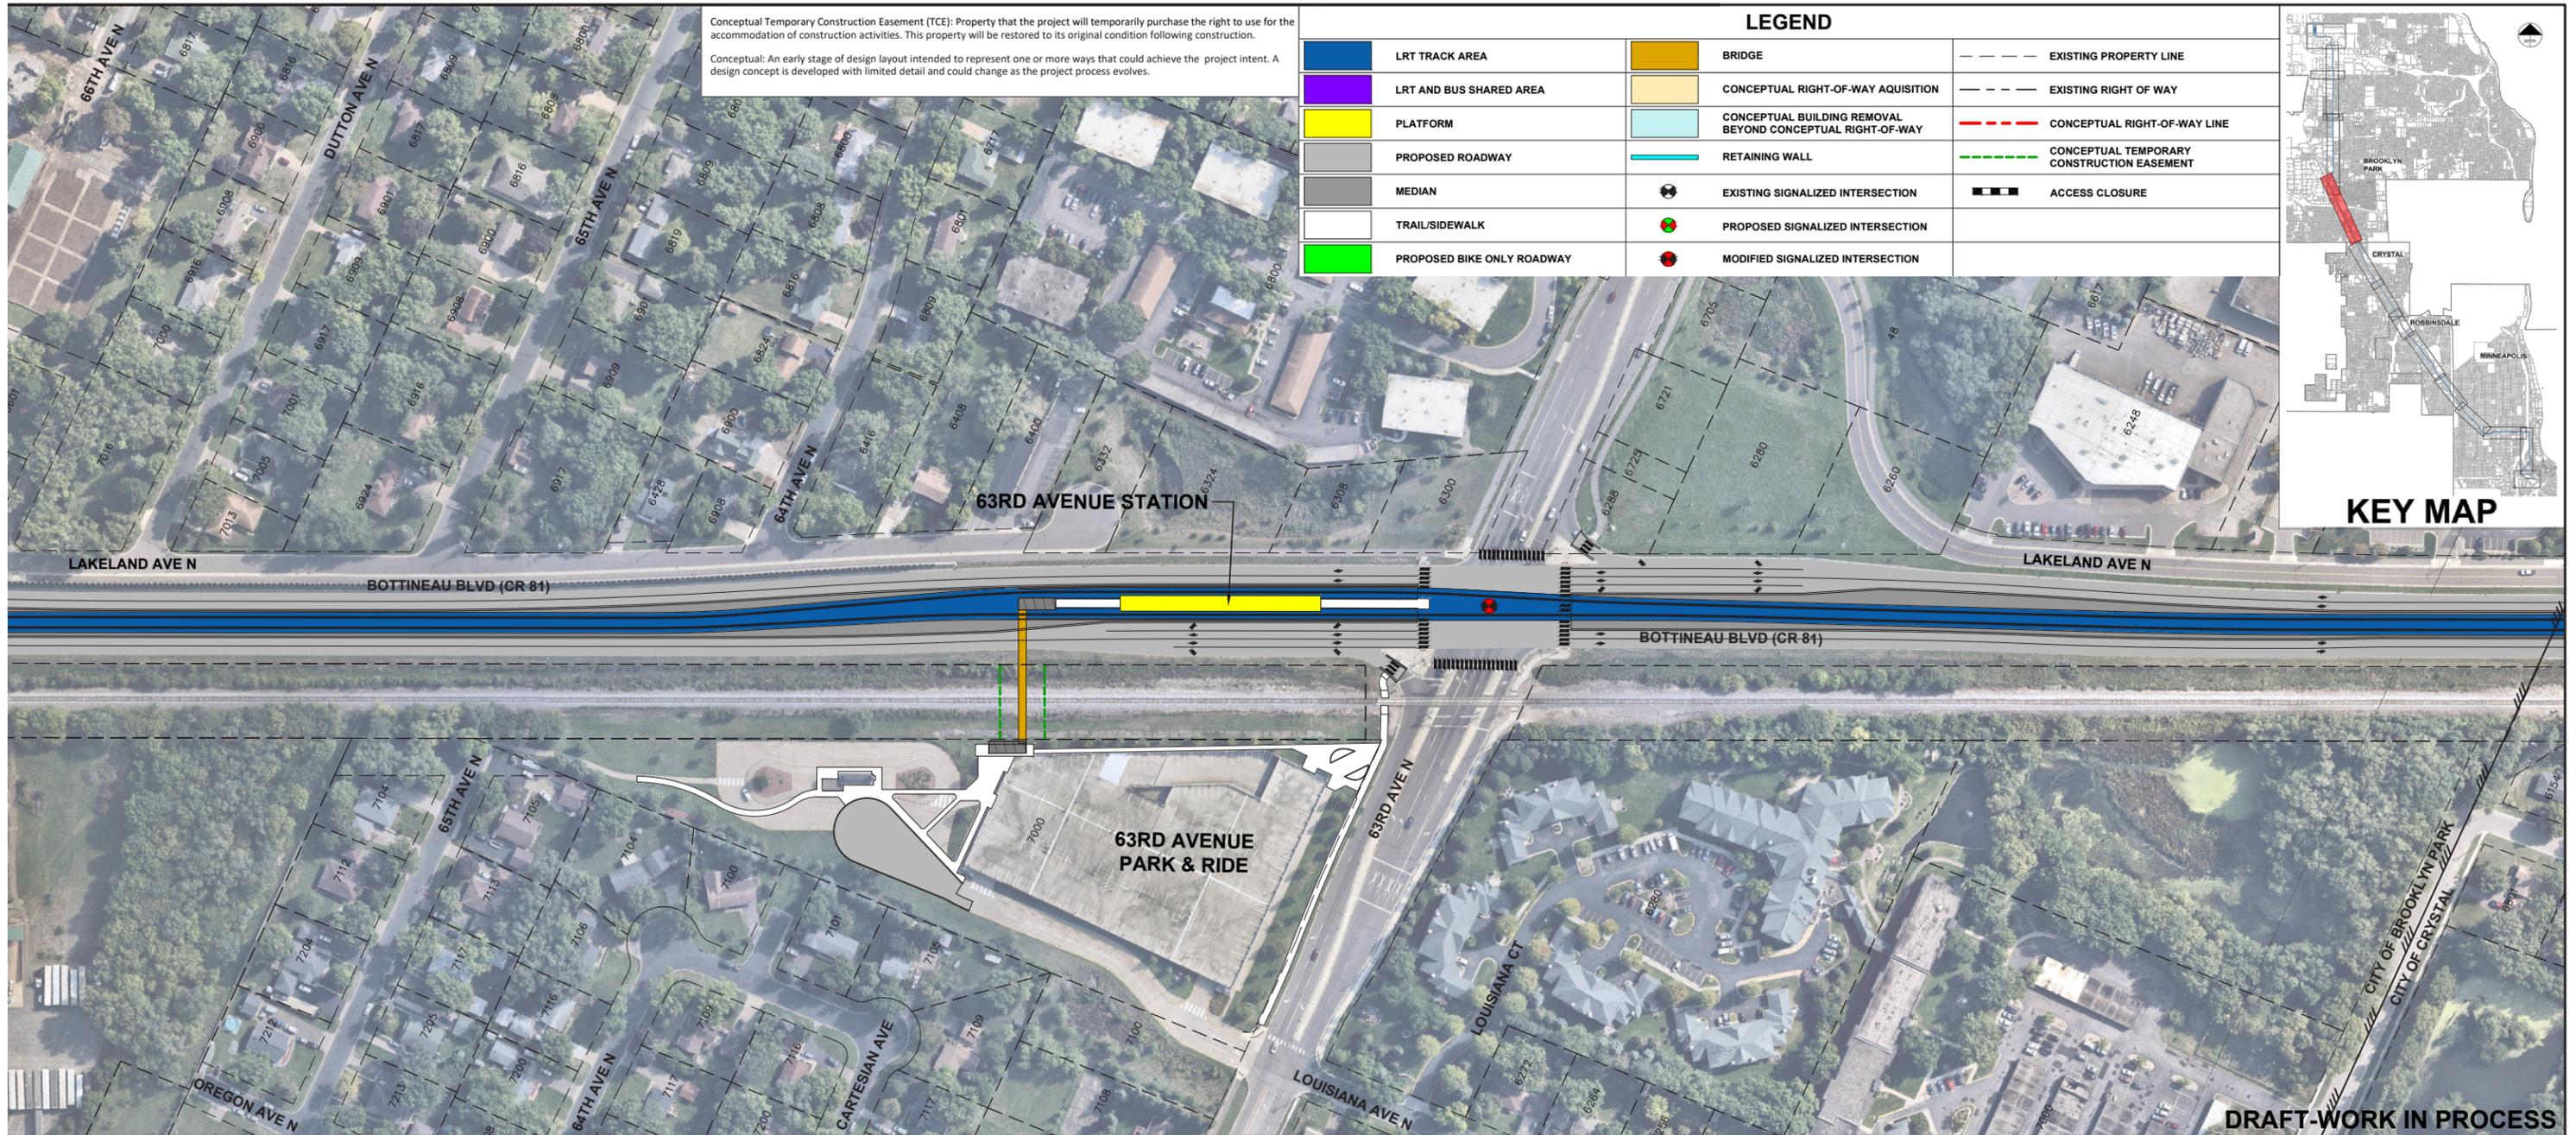

METRO BLUE LINE EXTENSION

