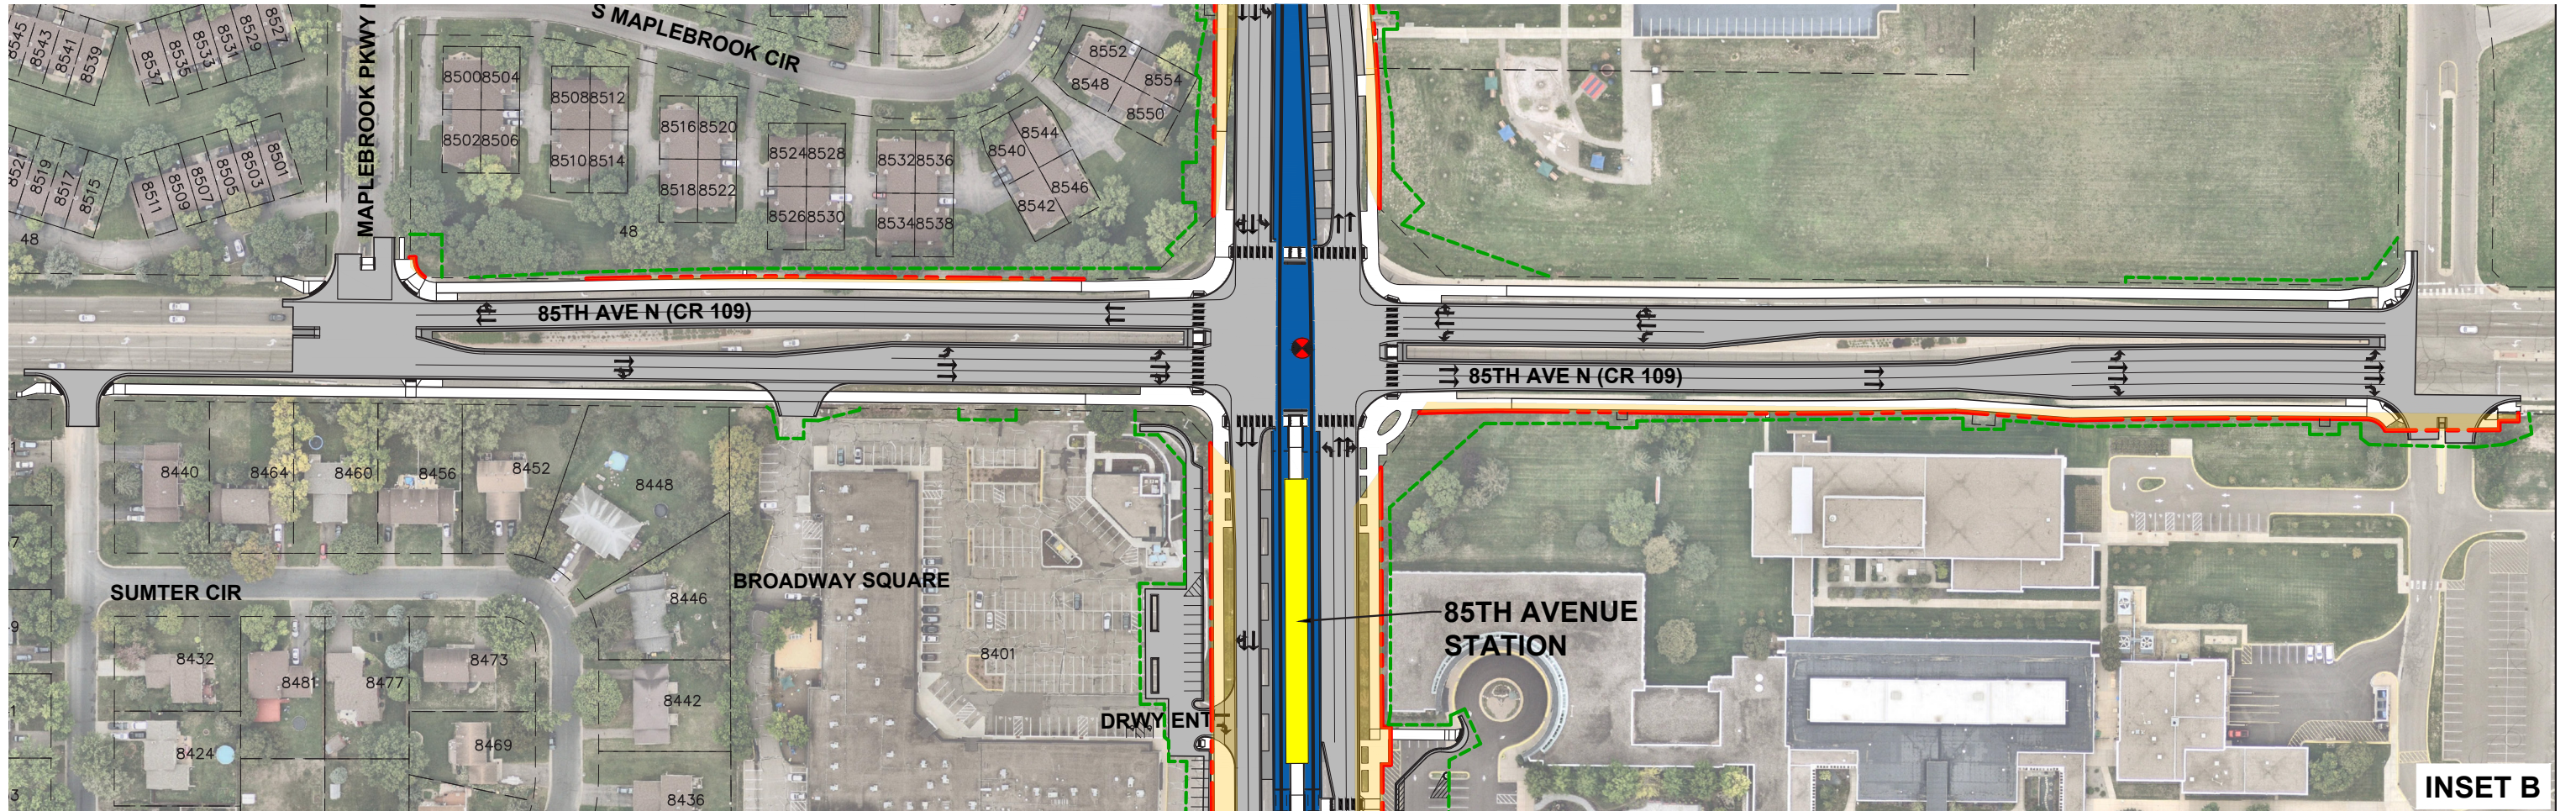





















BROOKLYN PARK

85TH AVENUE STATION



LEGEND					
	LRT TRACK AREA		BRIDGE		EXISTING PROPERTY LINE
	LRT AND BUS SHARED AREA		CONCEPTUAL RIGHT-OF-WAY ACQUISITION		EXISTING RIGHT OF WAY
	PLATFORM		CONCEPTUAL BUILDING REMOVAL BEYOND CONCEPTUAL RIGHT-OF-WAY		CONCEPTUAL RIGHT-OF-WAY LINE
	PROPOSED ROADWAY		RETAINING WALL		CONCEPTUAL TEMPORARY CONSTRUCTION EASEMENT
	MEDIAN		EXISTING SIGNALIZED INTERSECTION		ACCESS CLOSURE
	TRAIL/SIDEWALK		PROPOSED SIGNALIZED INTERSECTION		
	PROPOSED BIKE ONLY ROADWAY		MODIFIED SIGNALIZED INTERSECTION		

Conceptual Temporary Construction Easement (TCE): Property that the project will temporarily purchase the right to use for the accommodation of construction activities. This property will be restored to its original condition following construction.




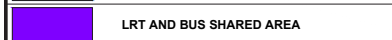
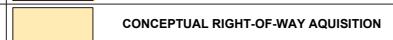

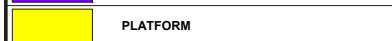
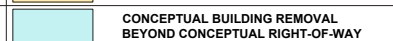
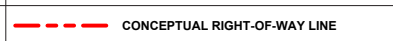

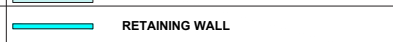
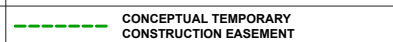


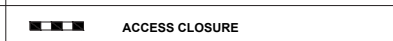


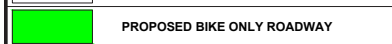

Conceptual: An early stage of design layout intended to represent one or more ways that could achieve the project intent. A design concept is developed with limited detail and could change as the project process evolves.



BROOKLYN PARK

85TH AVENUE STATION

LEGEND

	LRT TRACK AREA		BRIDGE		EXISTING PROPERTY LINE
	LRT AND BUS SHARED AREA		CONCEPTUAL RIGHT-OF-WAY ACQUISITION		EXISTING RIGHT OF WAY
	PLATFORM		CONCEPTUAL BUILDING REMOVAL BEYOND CONCEPTUAL RIGHT-OF-WAY		CONCEPTUAL RIGHT-OF-WAY LINE
	PROPOSED ROADWAY		RETAINING WALL		CONCEPTUAL TEMPORARY CONSTRUCTION EASEMENT
	MEDIAN		EXISTING SIGNALIZED INTERSECTION		ACCESS CLOSURE
	TRAIL/SIDEWALK		PROPOSED SIGNALIZED INTERSECTION		
	PROPOSED BIKE ONLY ROADWAY		MODIFIED SIGNALIZED INTERSECTION		

Conceptual Temporary Construction Easement (TCE): Property that the project will temporarily purchase the right to use for the accommodation of construction activities. This property will be restored to its original condition following construction.

Conceptual: An early stage of design layout intended to represent one or more ways that could achieve the project intent. A design concept is developed with limited detail and could change as the project process evolves.

