





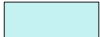
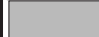

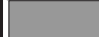







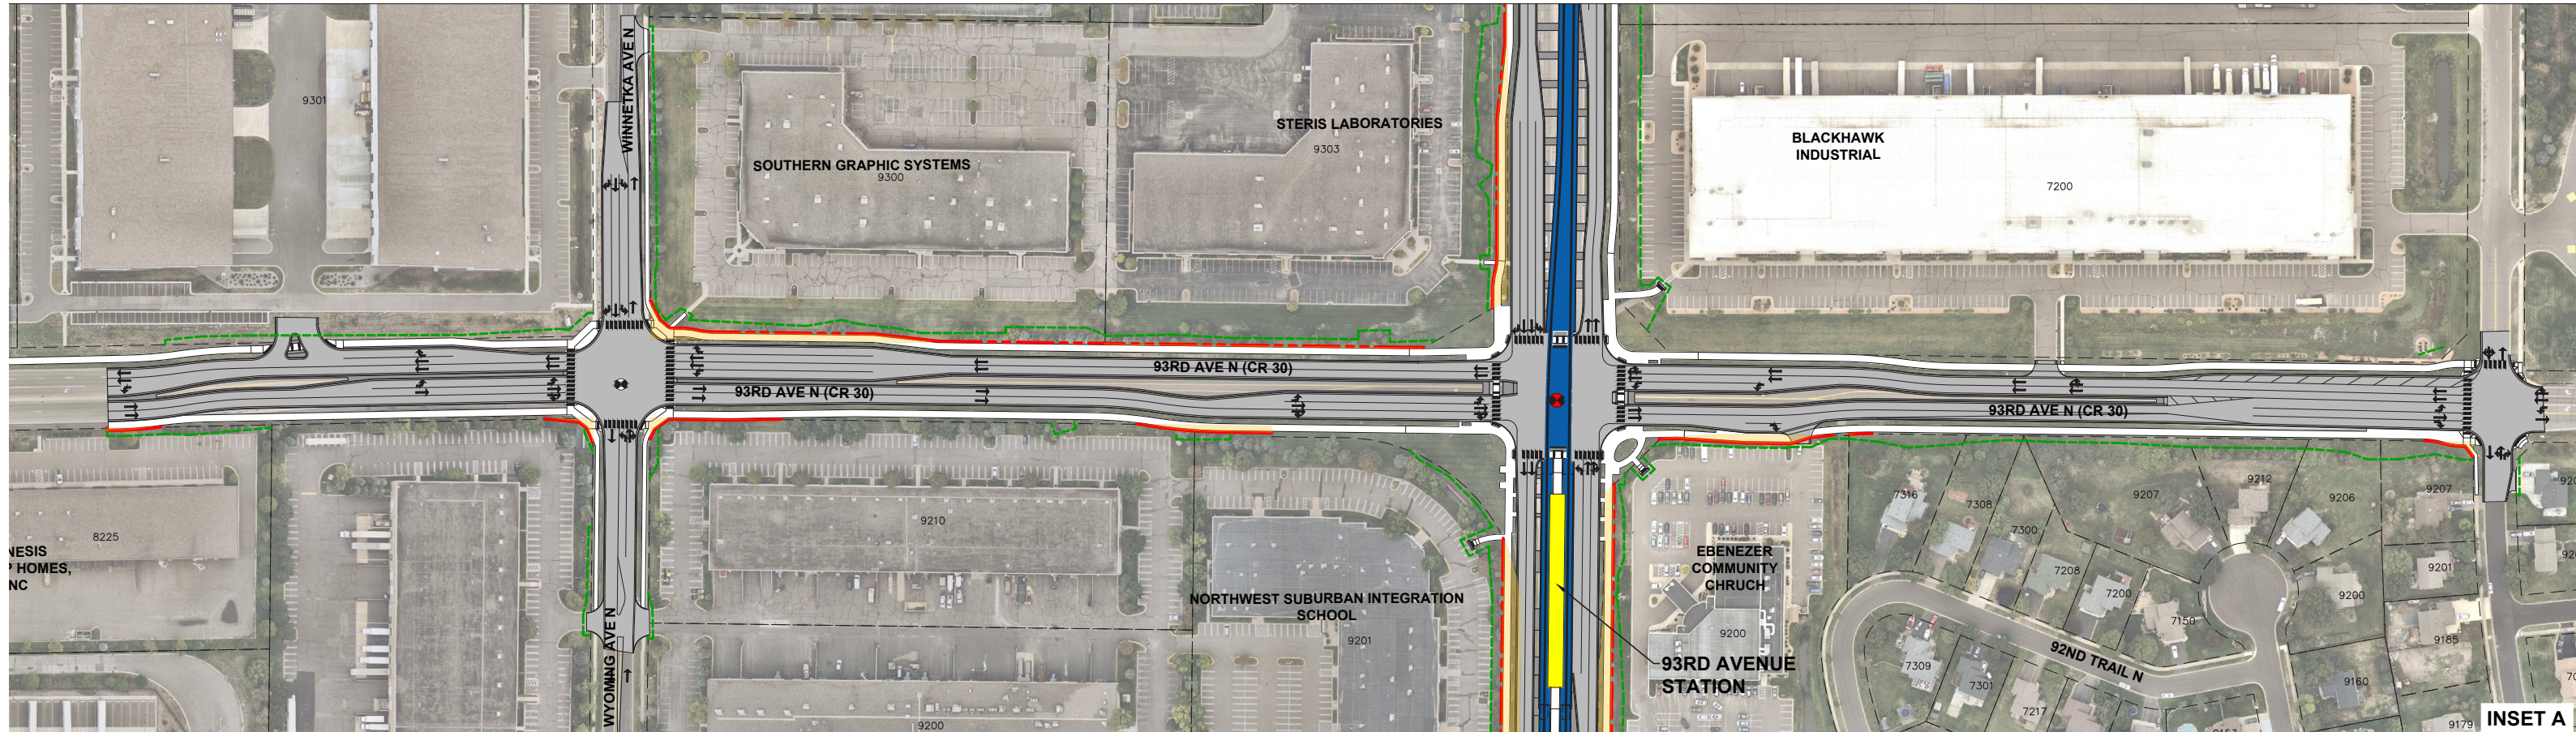




# BROOKLYN PARK

## INSET A

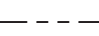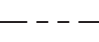

LEGEND			
	LRT TRACK AREA		BRIDGE
	LRT AND BUS SHARED AREA		CONCEPTUAL RIGHT-OF-WAY AQUISION
	PLATFORM		CONCEPTUAL BUILDING REMOVAL BEYOND CONCEPTUAL RIGHT-OF-WAY
	PROPOSED ROADWAY		RETAINING WALL
	MEDIAN		EXISTING SIGNALIZED INTERSECTION
	TRAIL/SIDEWALK		PROPOSED SIGNALIZED INTERSECTION
	PROPOSED BIKE ONLY ROADWAY		MODIFIED SIGNALIZED INTERSECTION
			EXISTING PROPERTY LINE
			EXISTING RIGHT OF WAY
			CONCEPTUAL RIGHT-OF-WAY LINE
			CONCEPTUAL TEMPORARY CONSTRUCTION EASEMENT
			ACCESS CLOSURE


Conceptual Temporary Construction Easement (TCE): Property that the project will temporarily purchase the right to use for the accommodation of construction activities. This property will be restored to its original condition following construction.

Conceptual: An early stage of design layout intended to represent one or more ways that could achieve the project intent. A design concept is developed with limited detail and could change as the project process evolves.



# BROOKLYN PARK

PAGE 2 OF 3

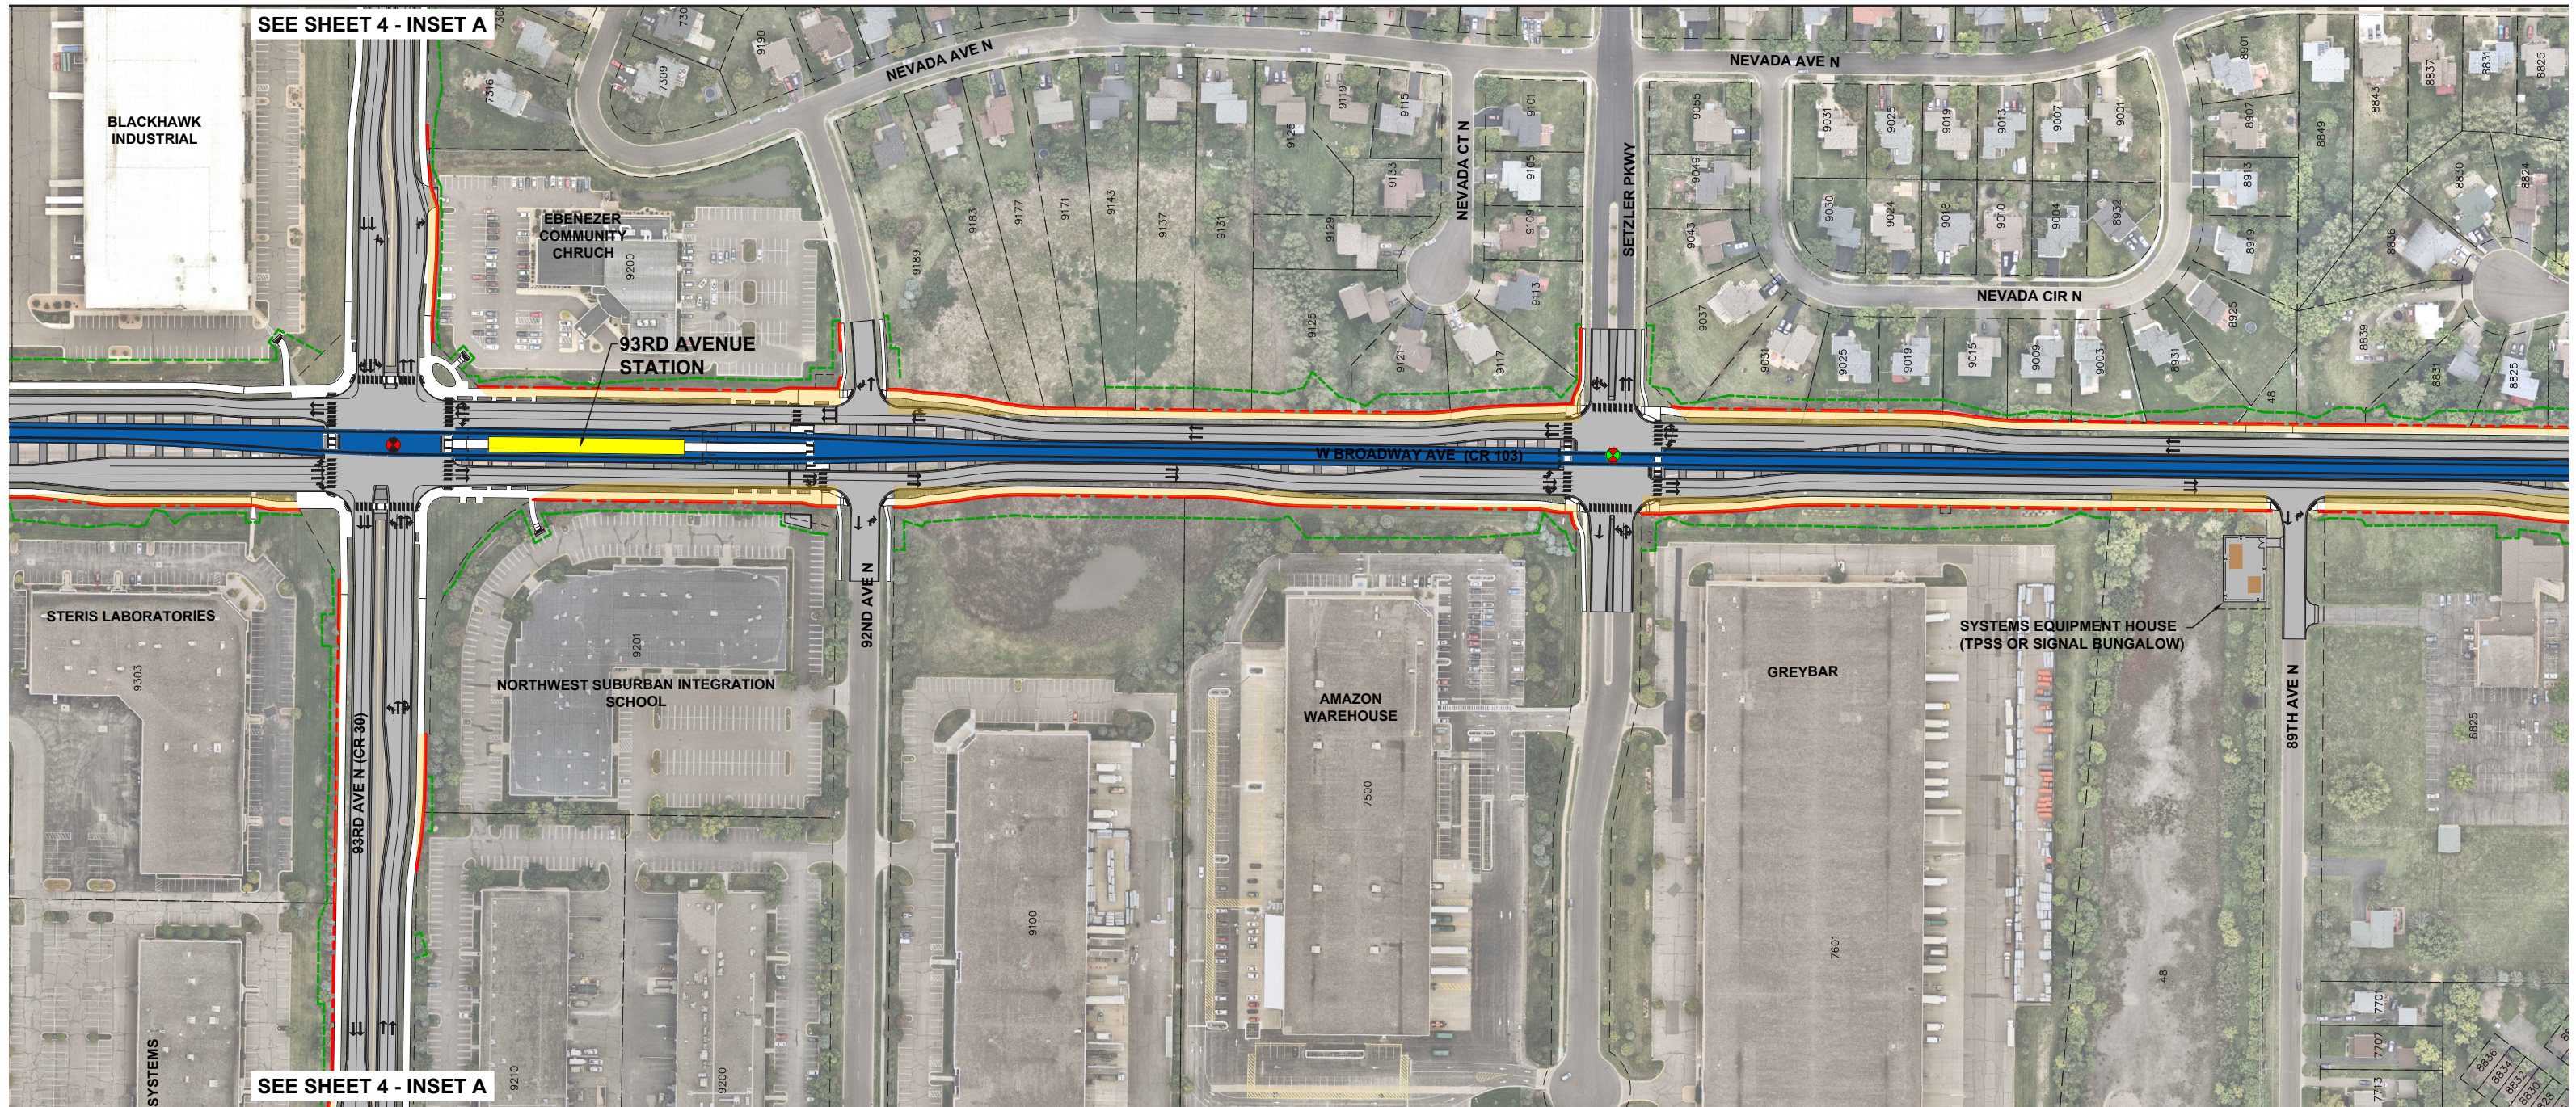

METRO BLUE LINE EXTENSION

