


CITY OF CRYSTAL

PAGE 2 OF 2

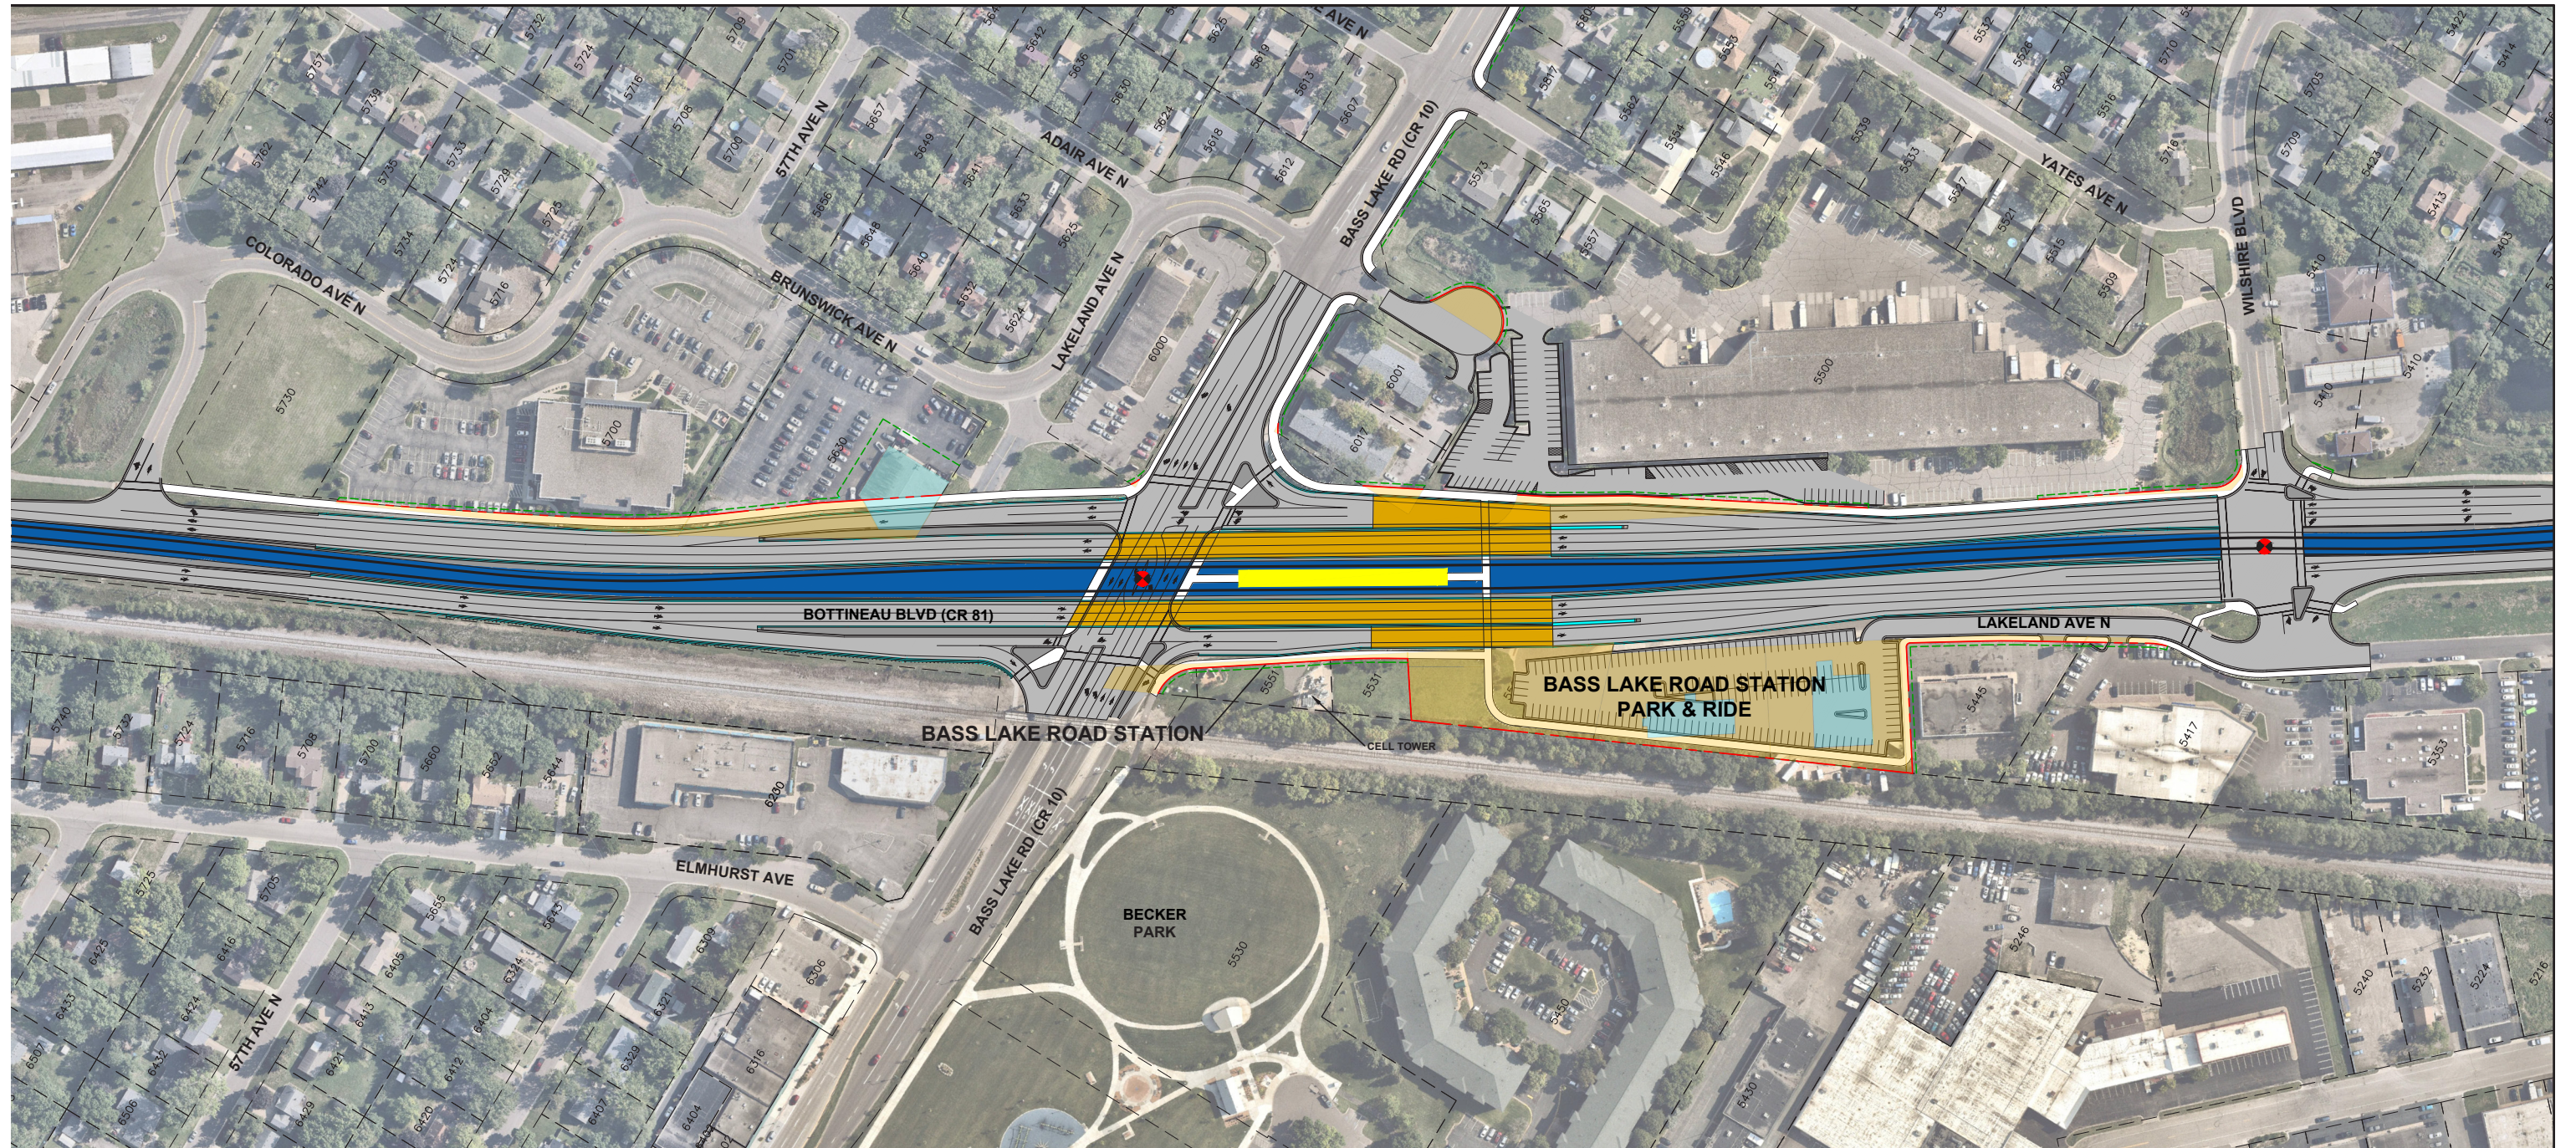

DRAFT-WORK IN PROCESS



METRO BLUE LINE EXTENSION

