


CITY OF MINNEAPOLIS

PENN AVENUE STATION (1 OF 2)

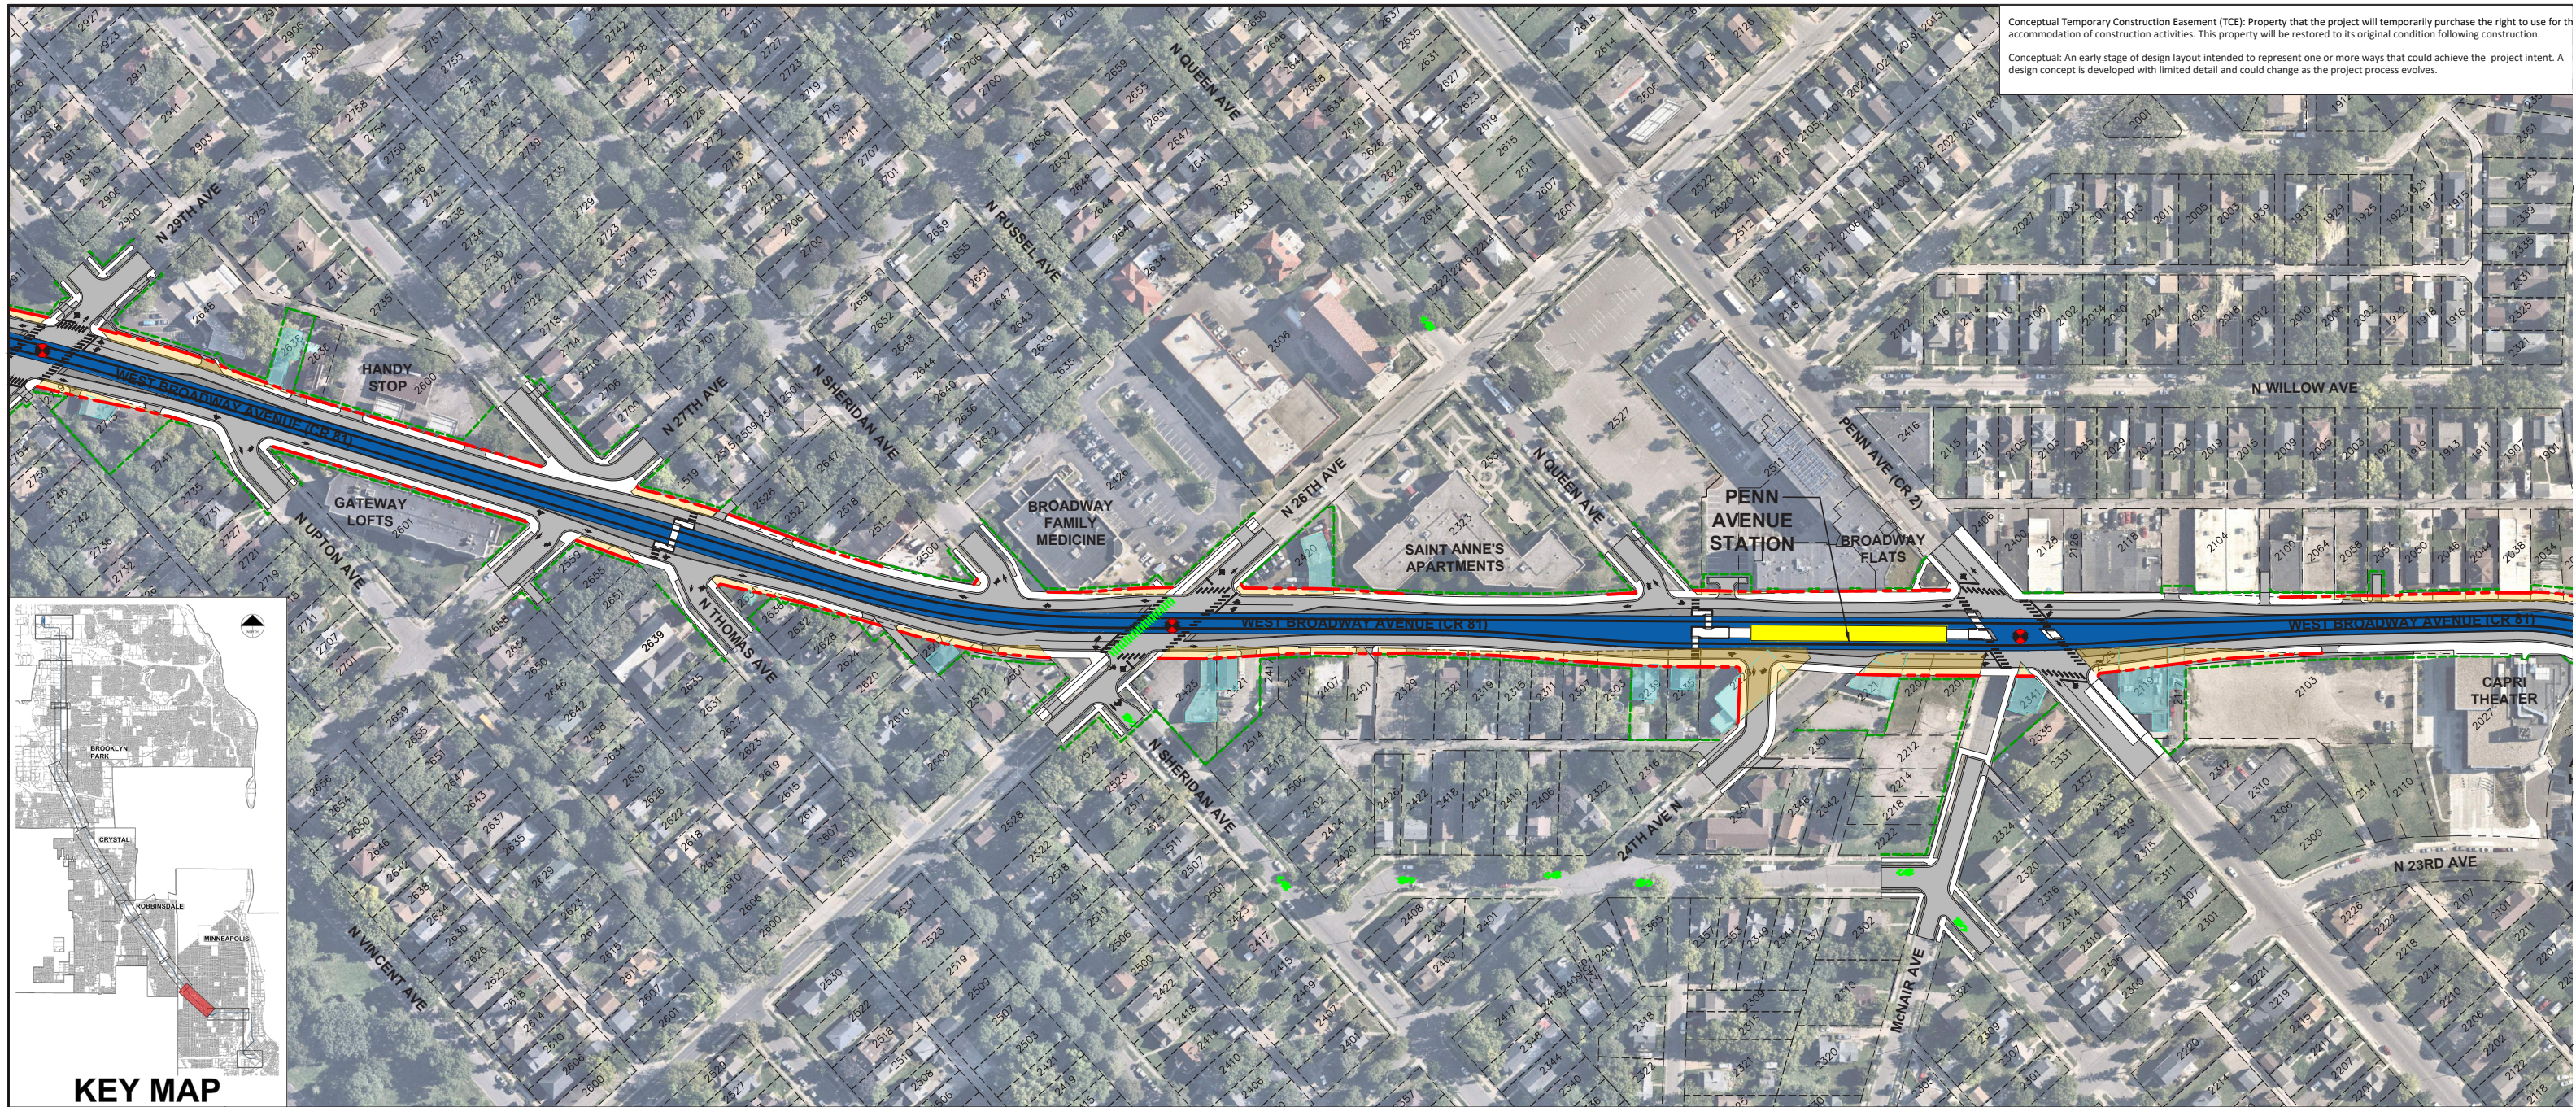

Conceptual Temporary Construction Easement (TCE): Property that the project will temporarily purchase the right to use for the accommodation of construction activities. This property will be restored to its original condition following construction.


Conceptual: An early stage of design layout intended to represent one or more ways that could achieve the project intent. A design concept is developed with limited detail and could change as the project process evolves.

KEY MAP




CITY OF MINNEAPOLIS

PENN AVENUE STATION (2 OF 2)

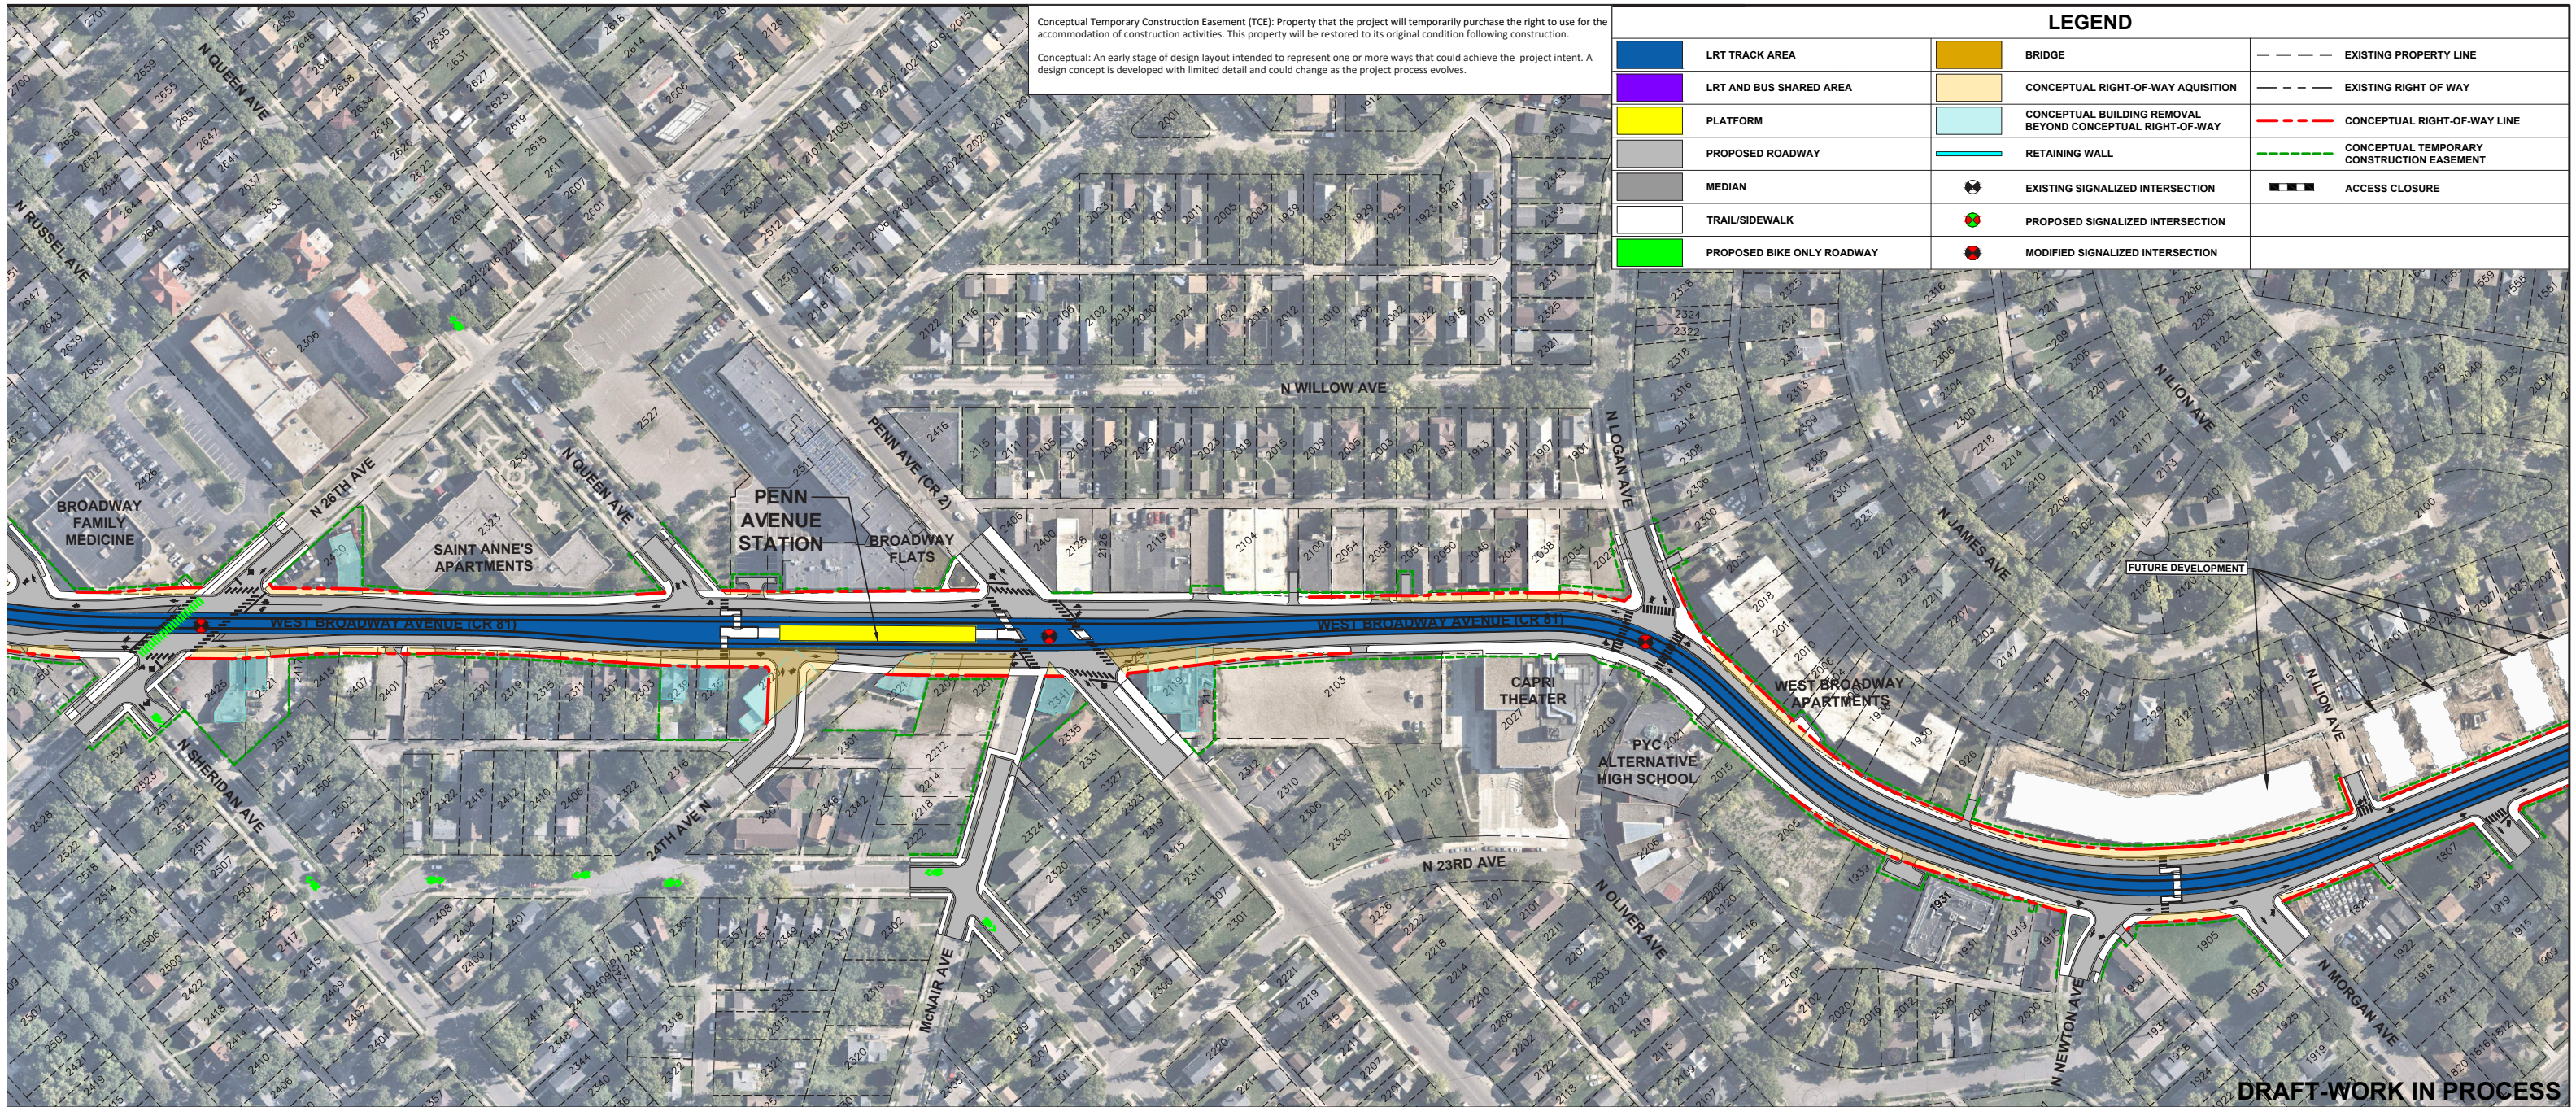


CITY OF MINNEAPOLIS

JAMES AVENUE STATION

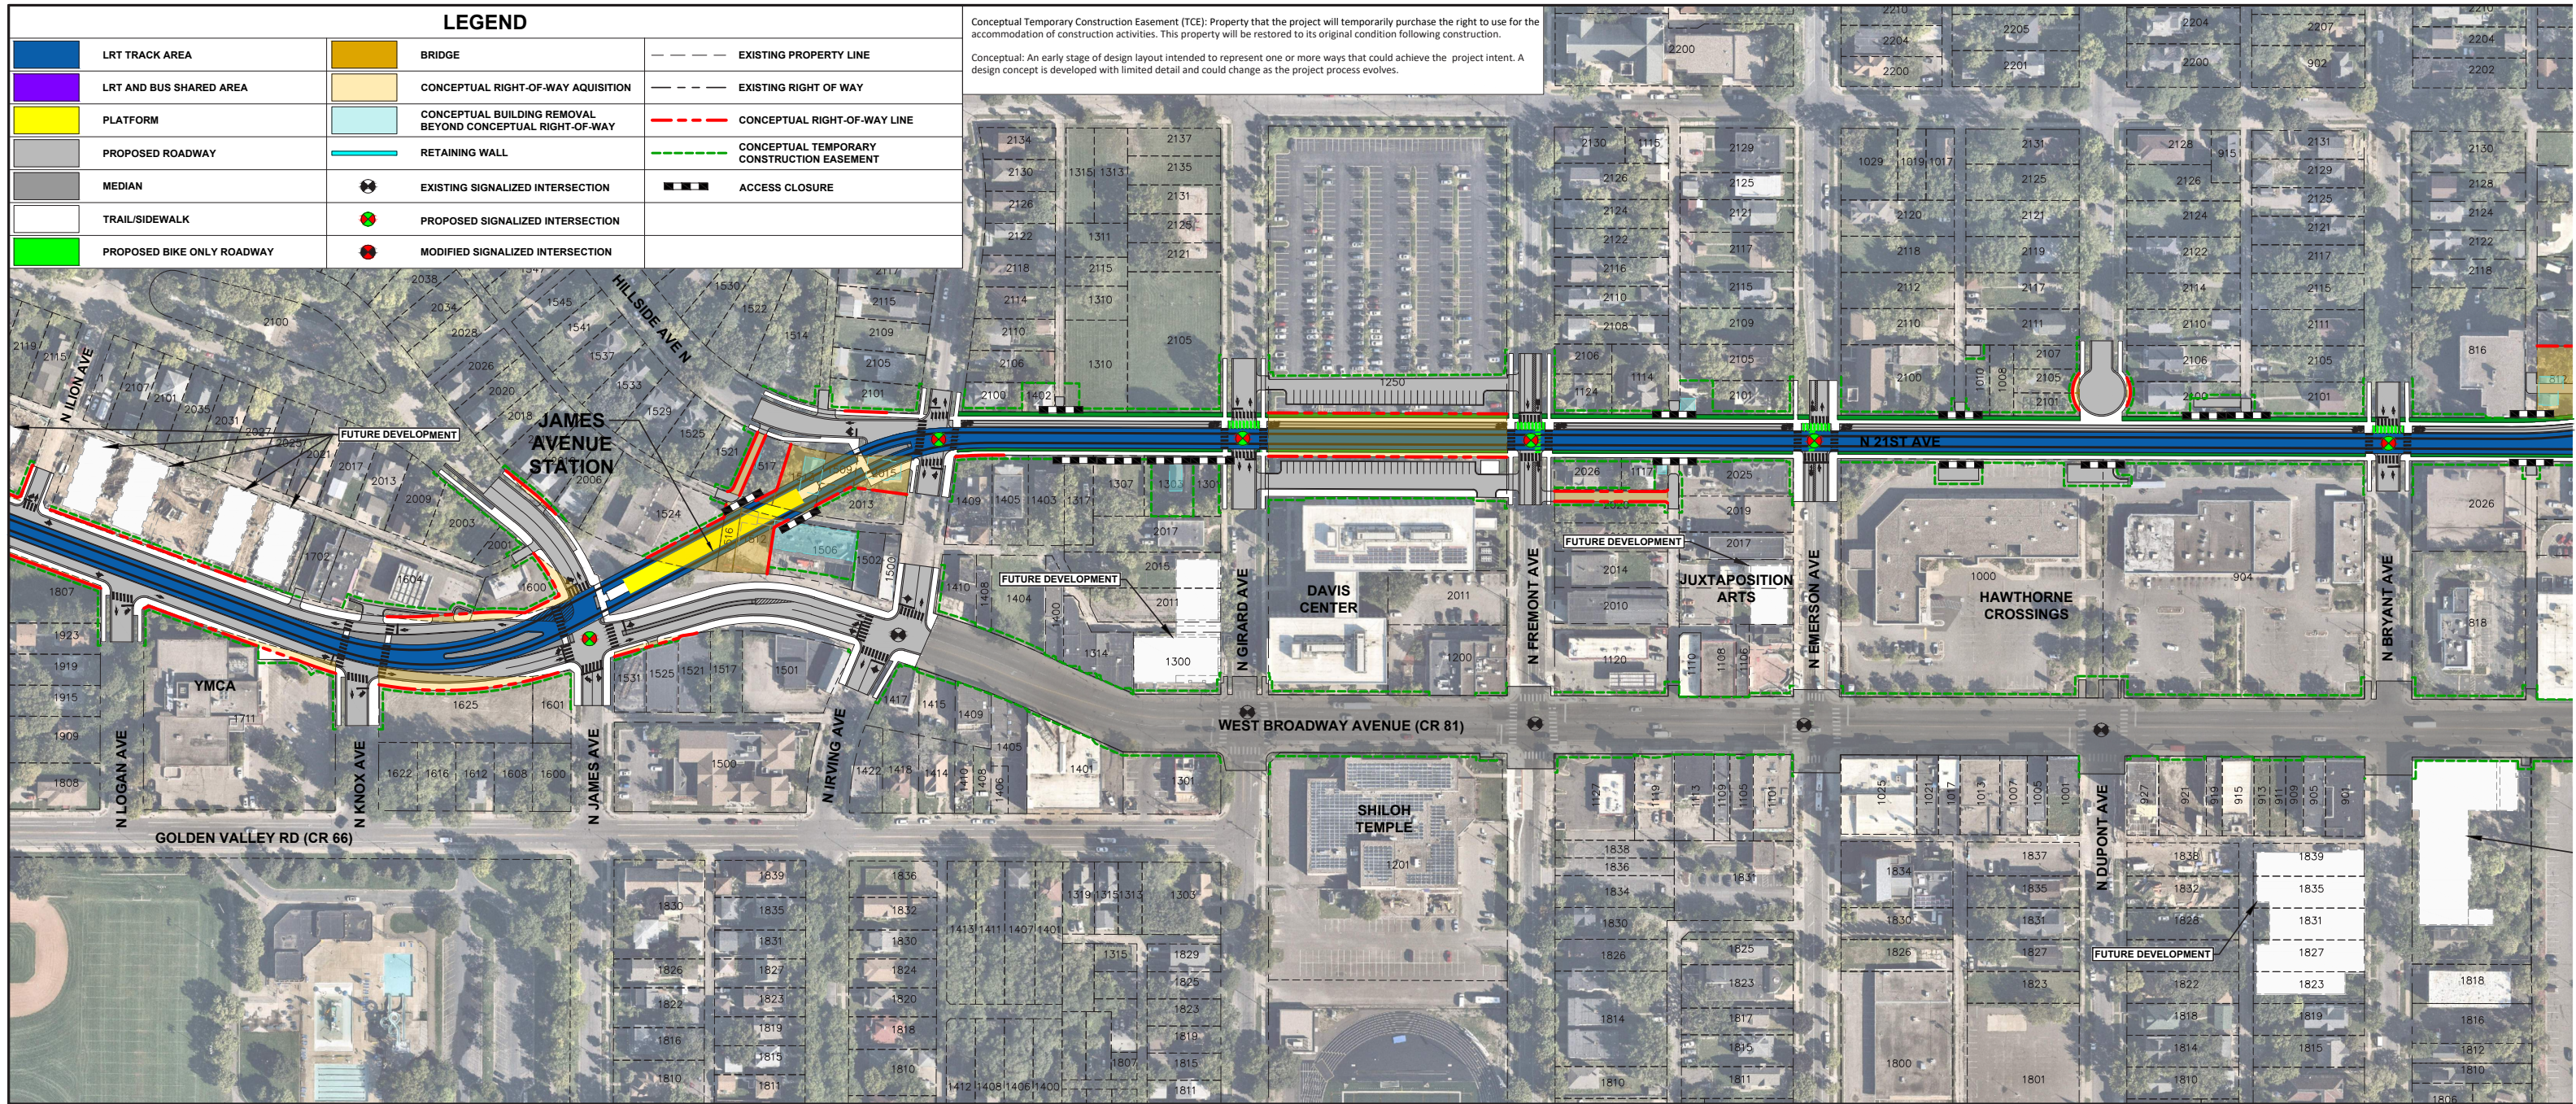


CITY OF MINNEAPOLIS

LYNDALE AVENUE STATION

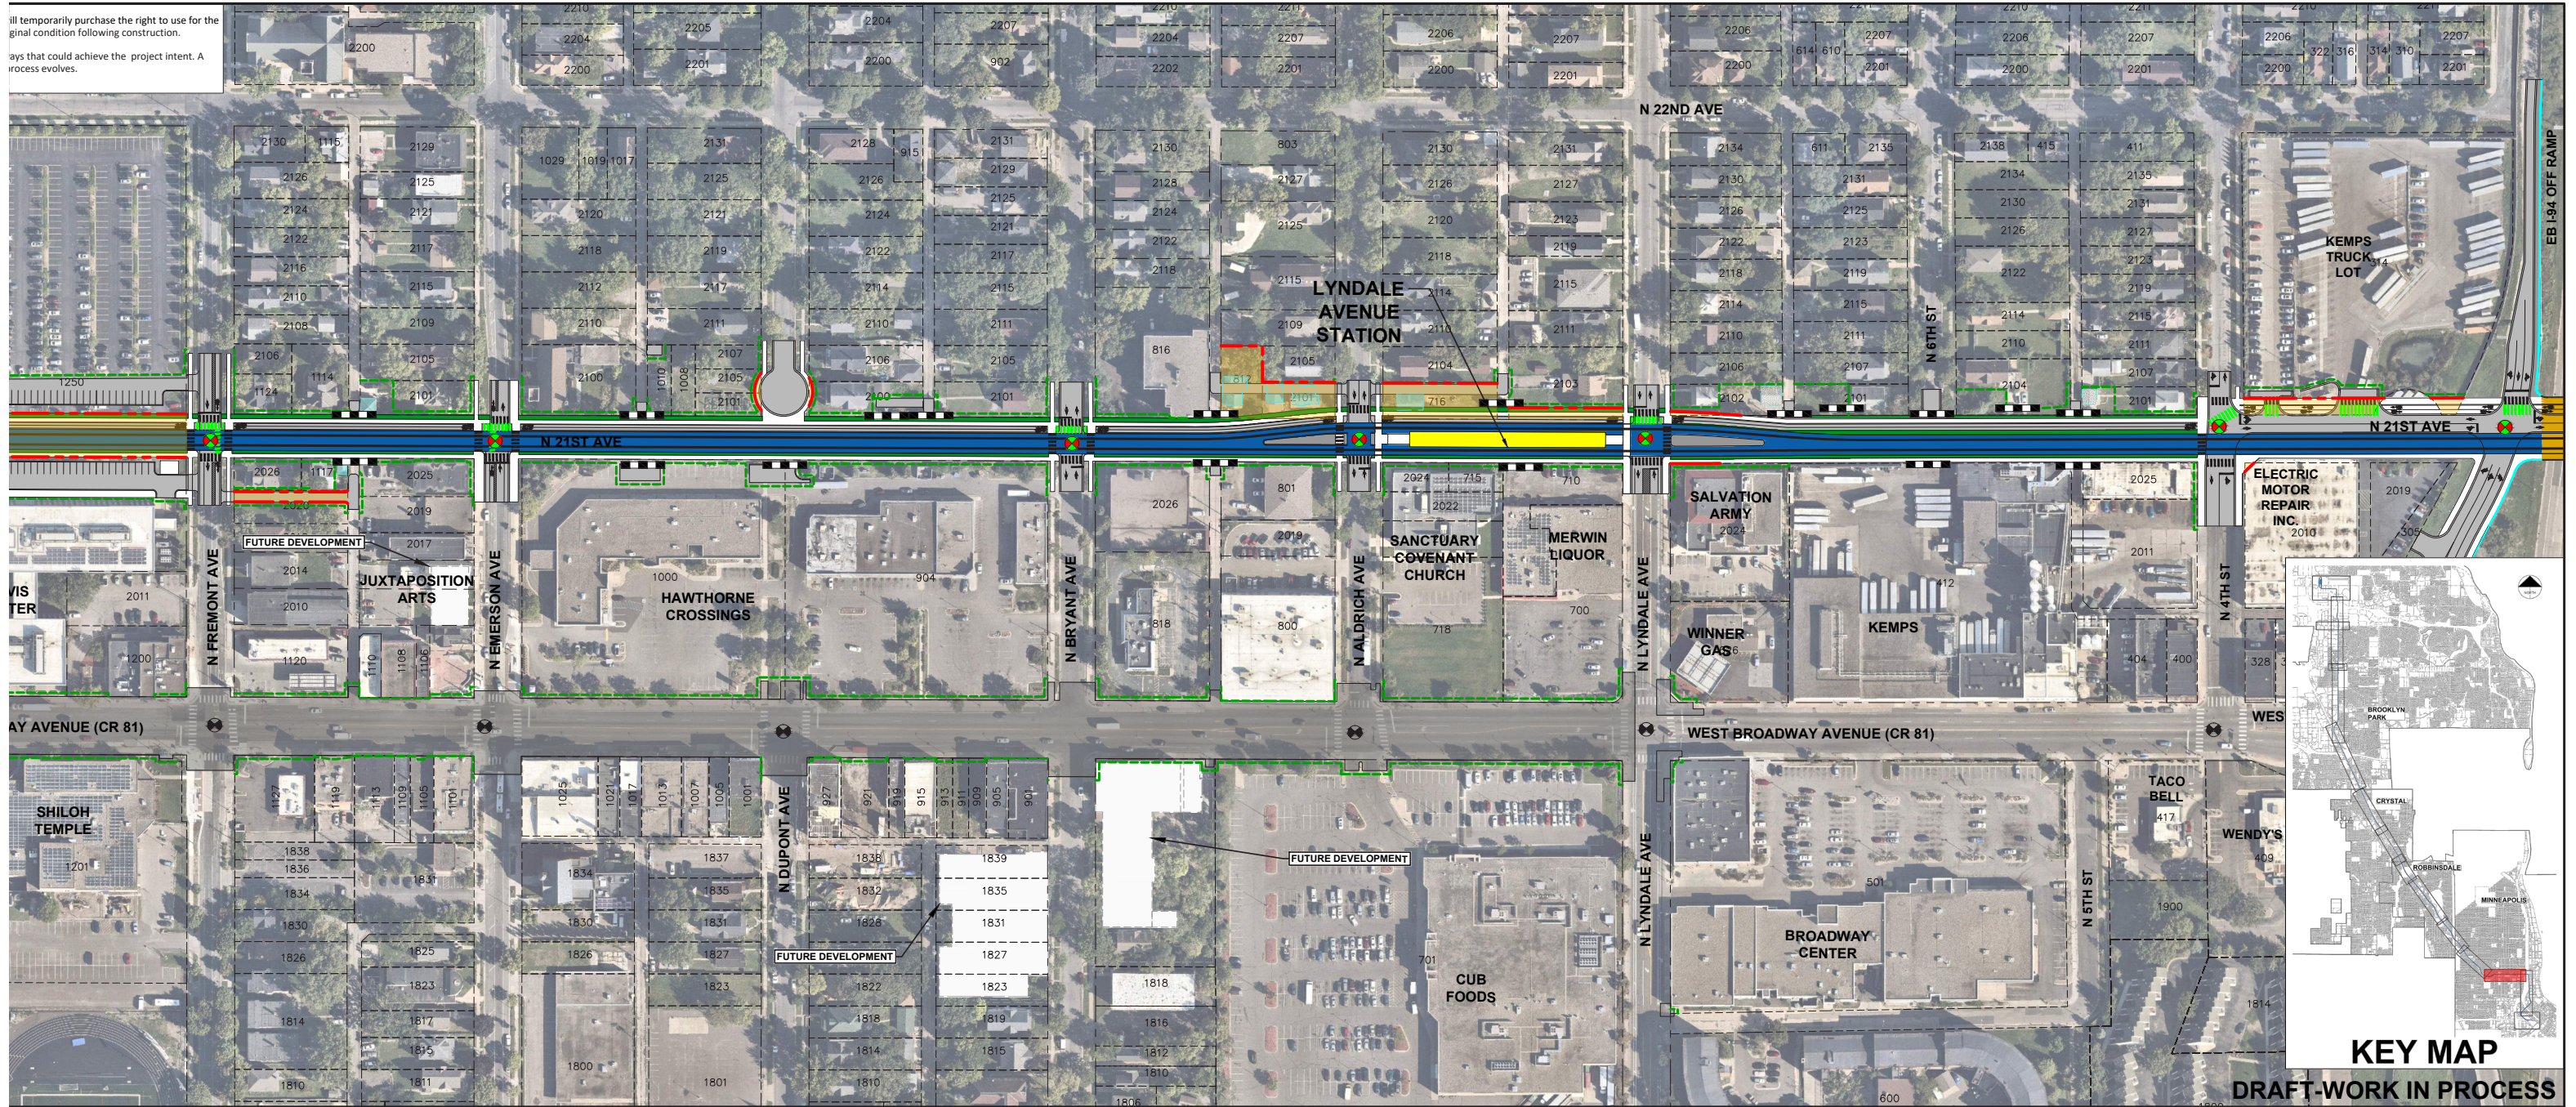


CITY OF MINNEAPOLIS

WASHINGTON AVENUE

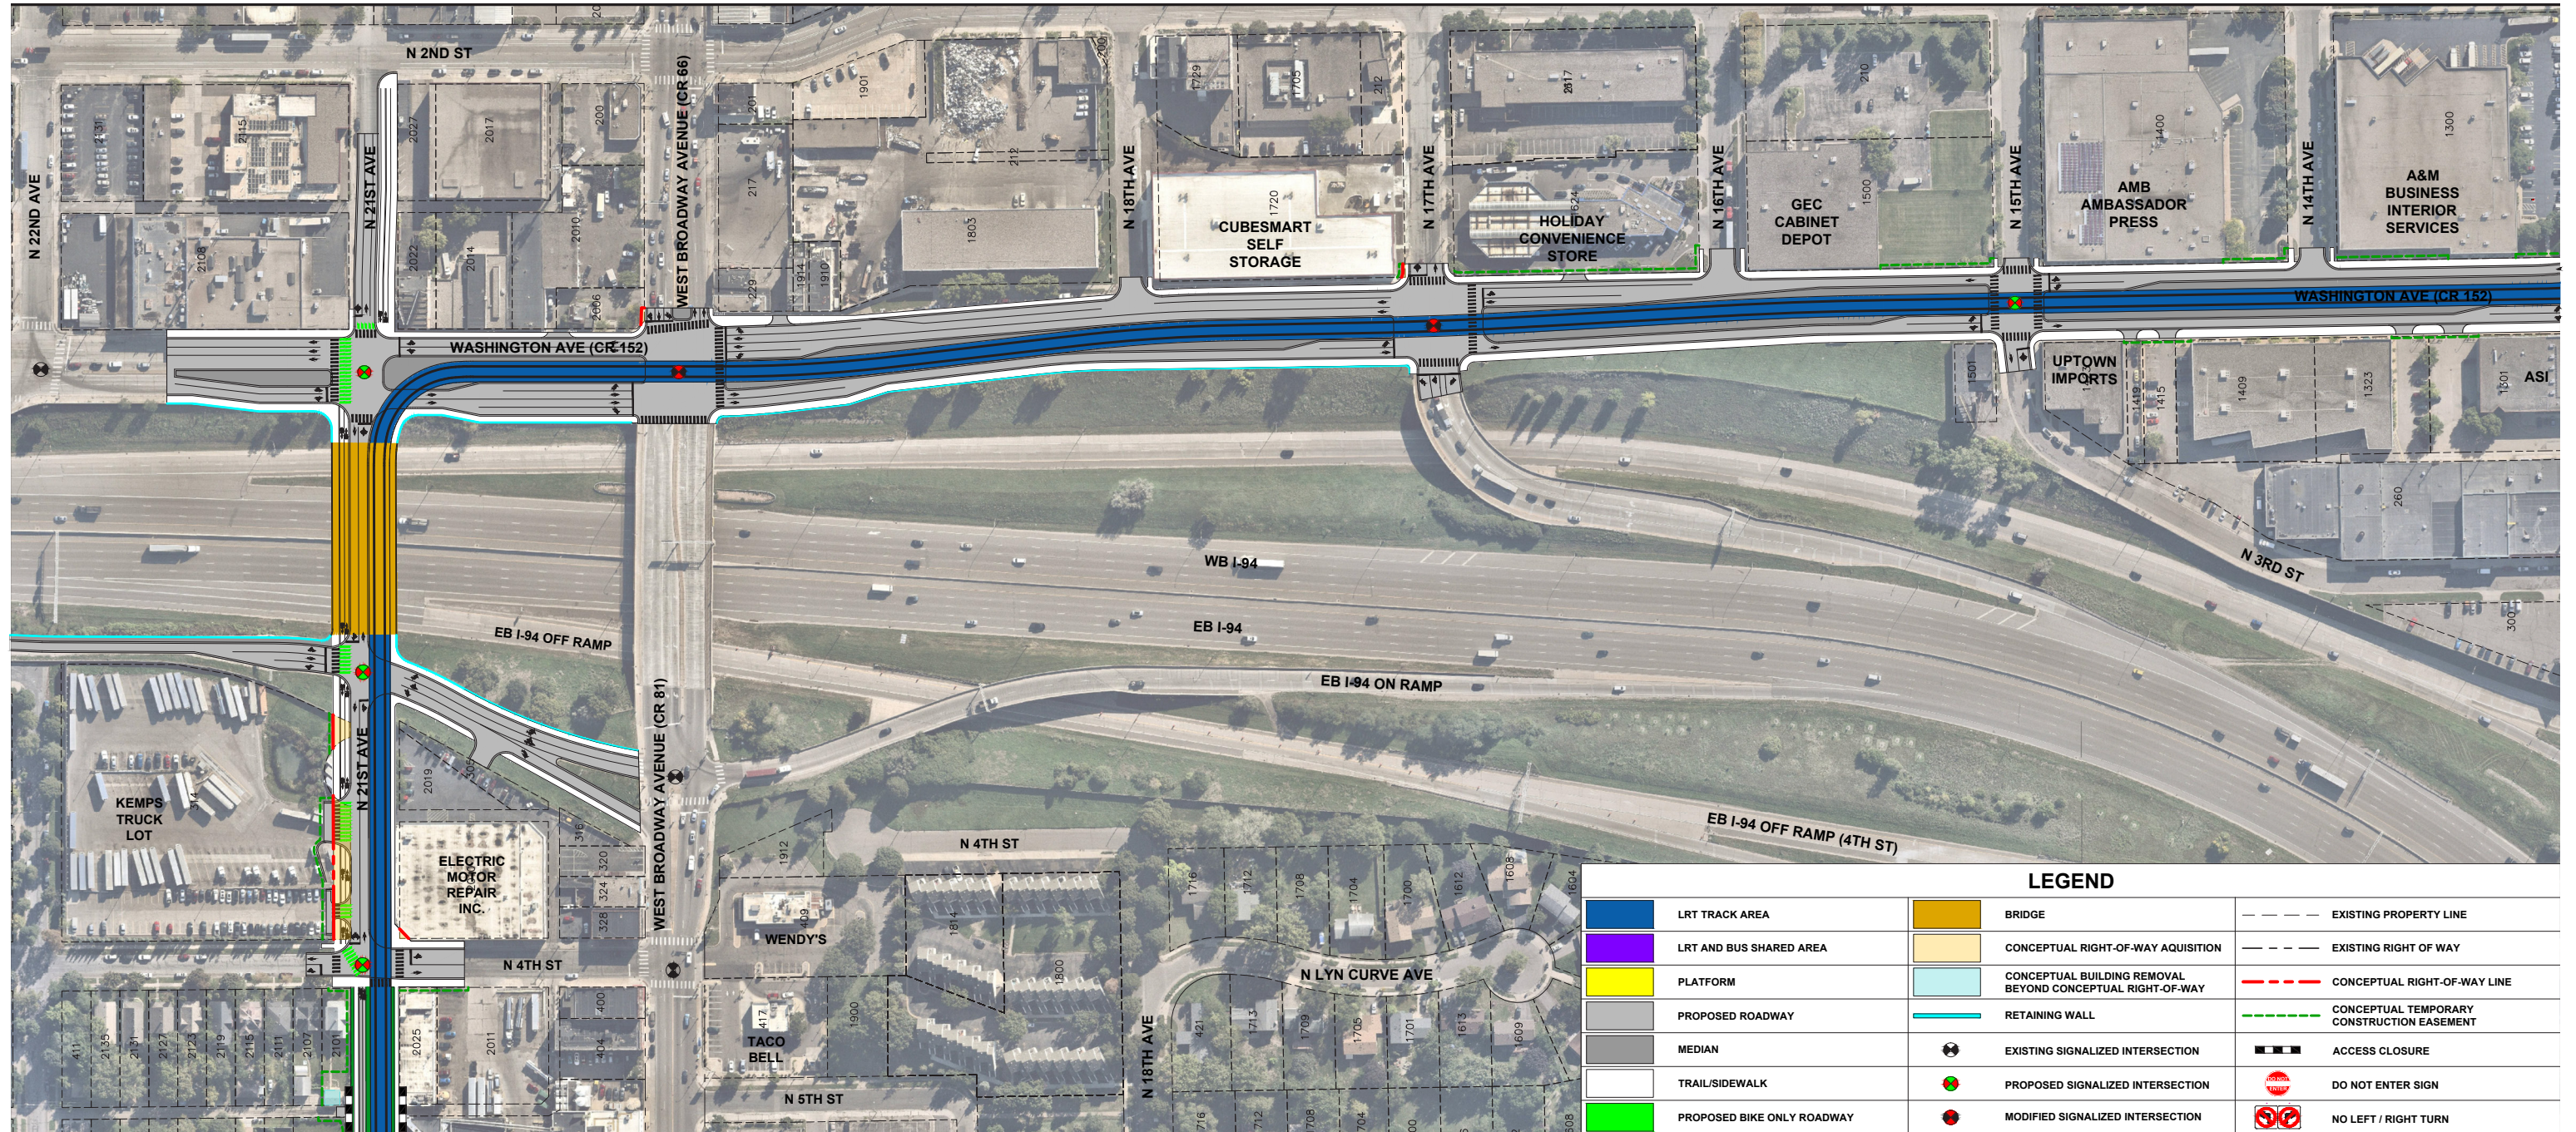

CITY OF MINNEAPOLIS

PLYMOUTH AVENUE STATION

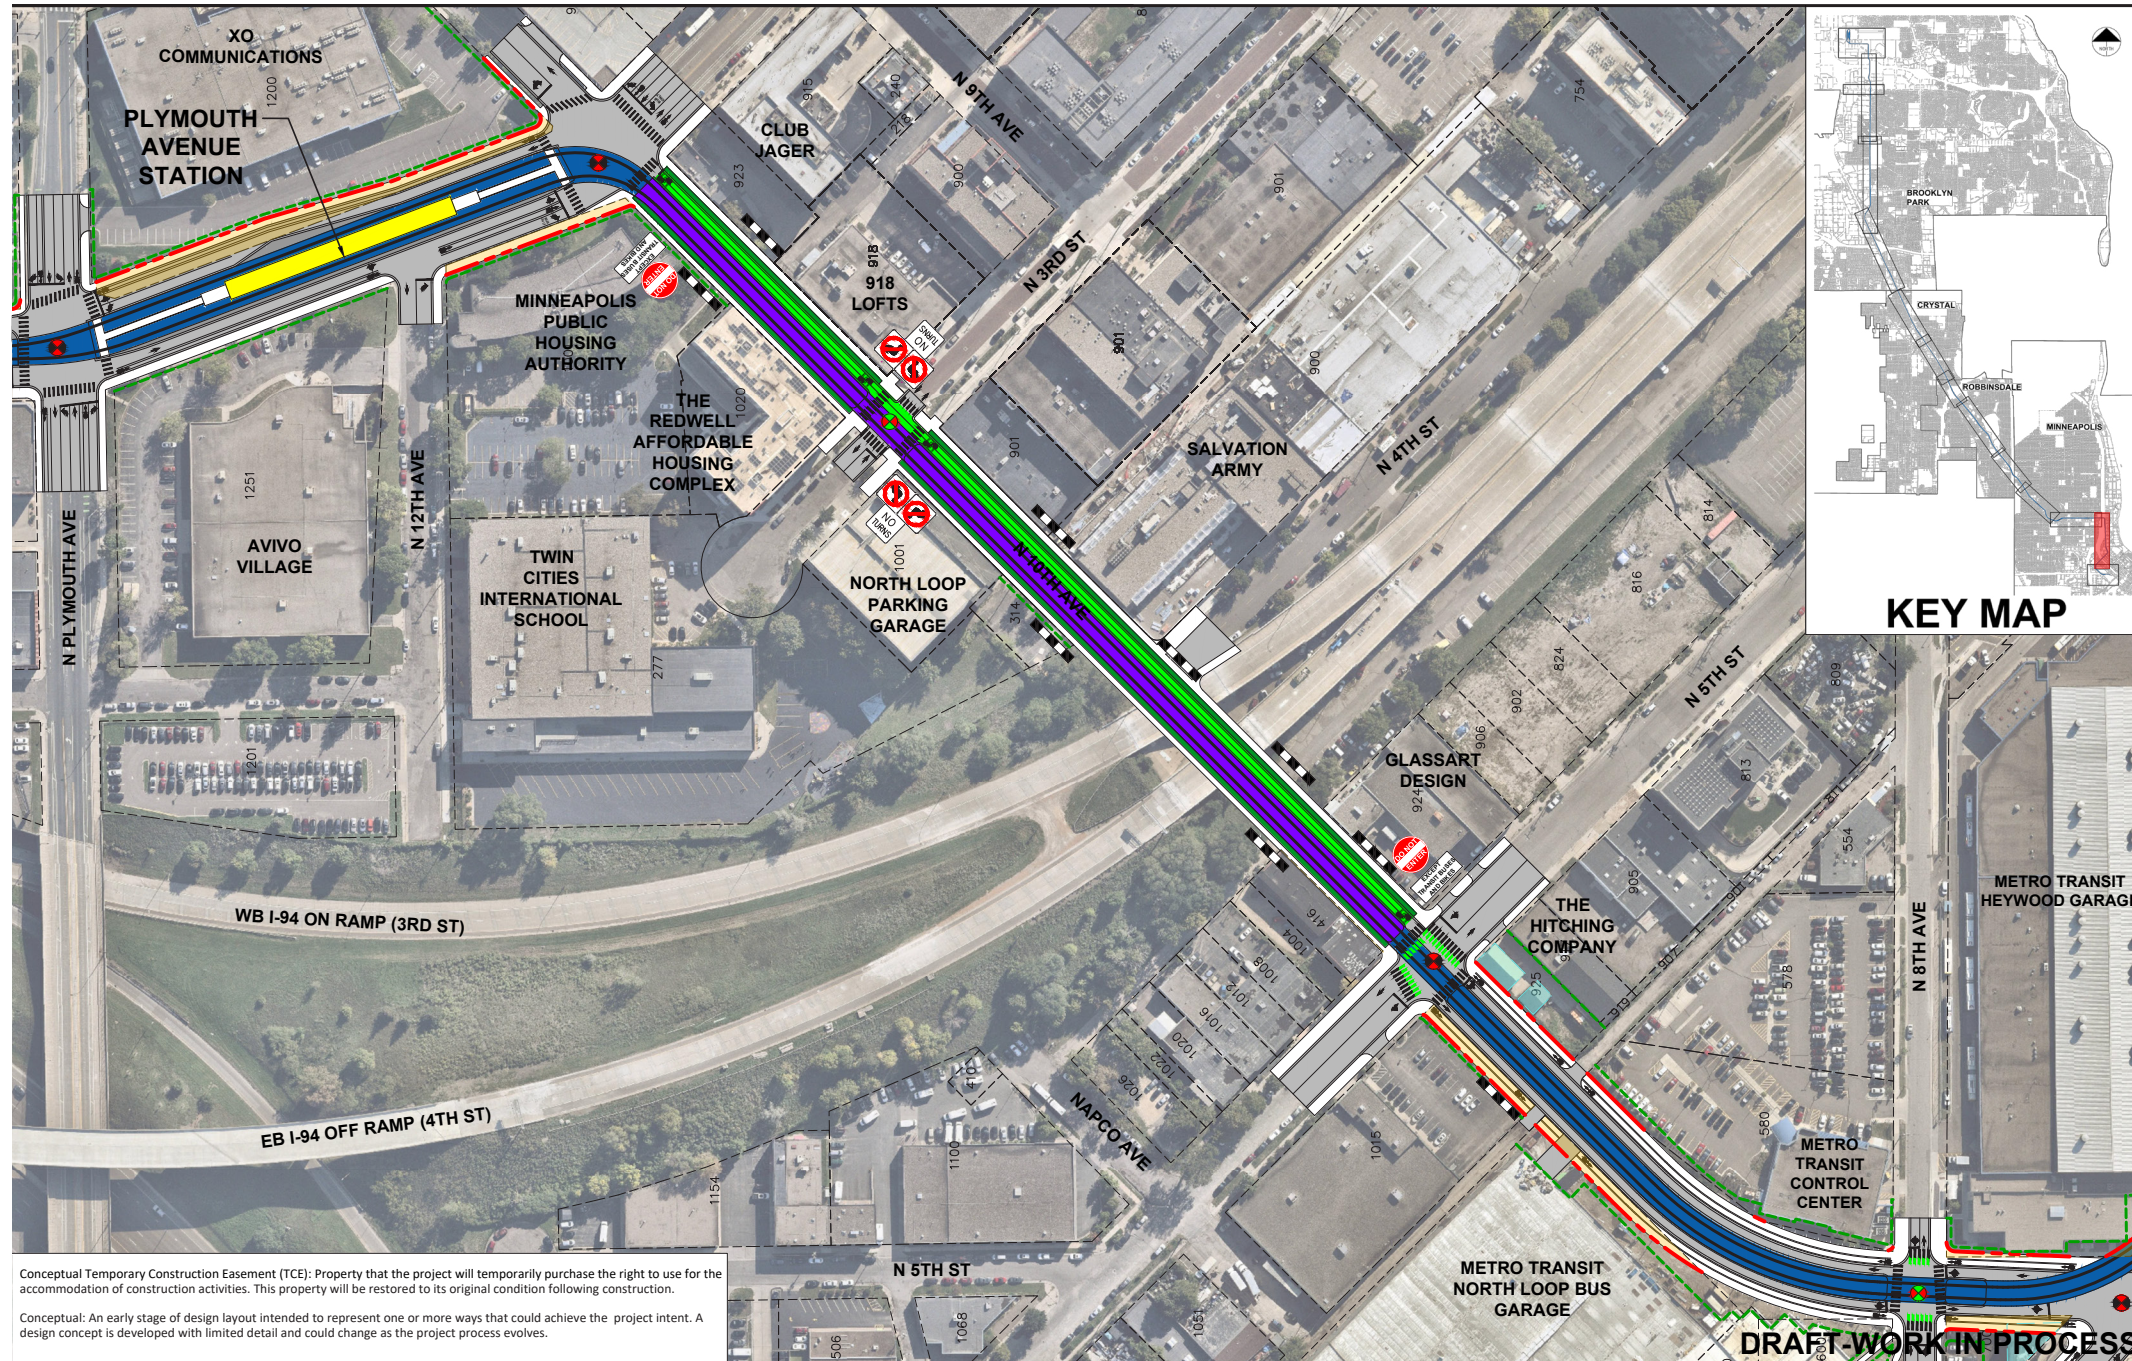

CITY OF MINNEAPOLIS

TARGET FIELD STATION

