


CITY OF ROBBINSDALE

PAGE 1 OF 2

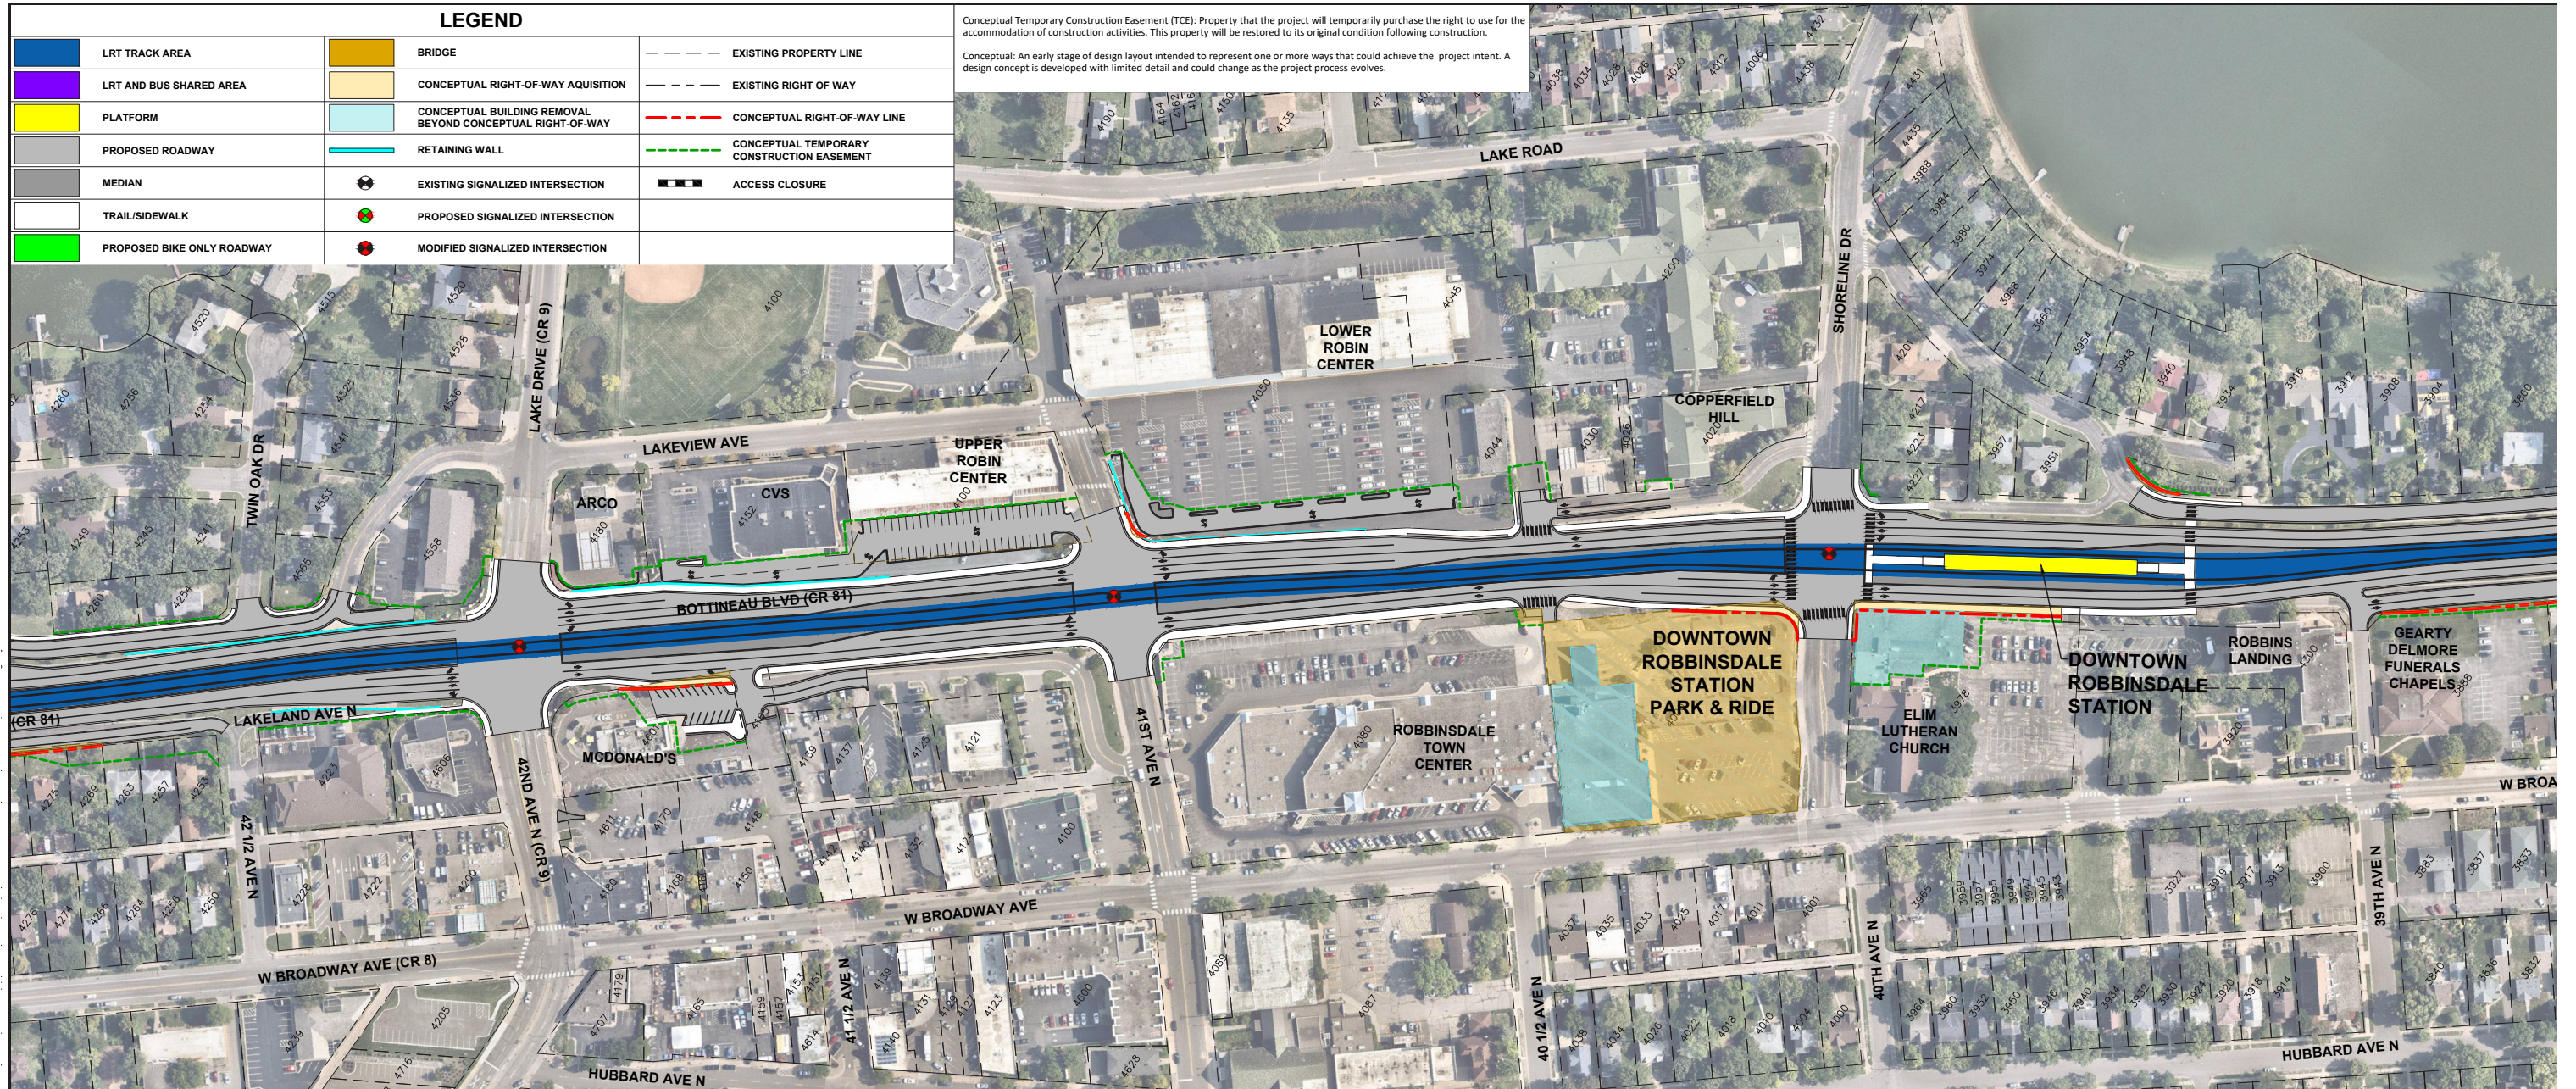

METRO BLUE LINE EXTENSION

