


CITY OF ROBBINSDALE

PAGE 1 OF 2

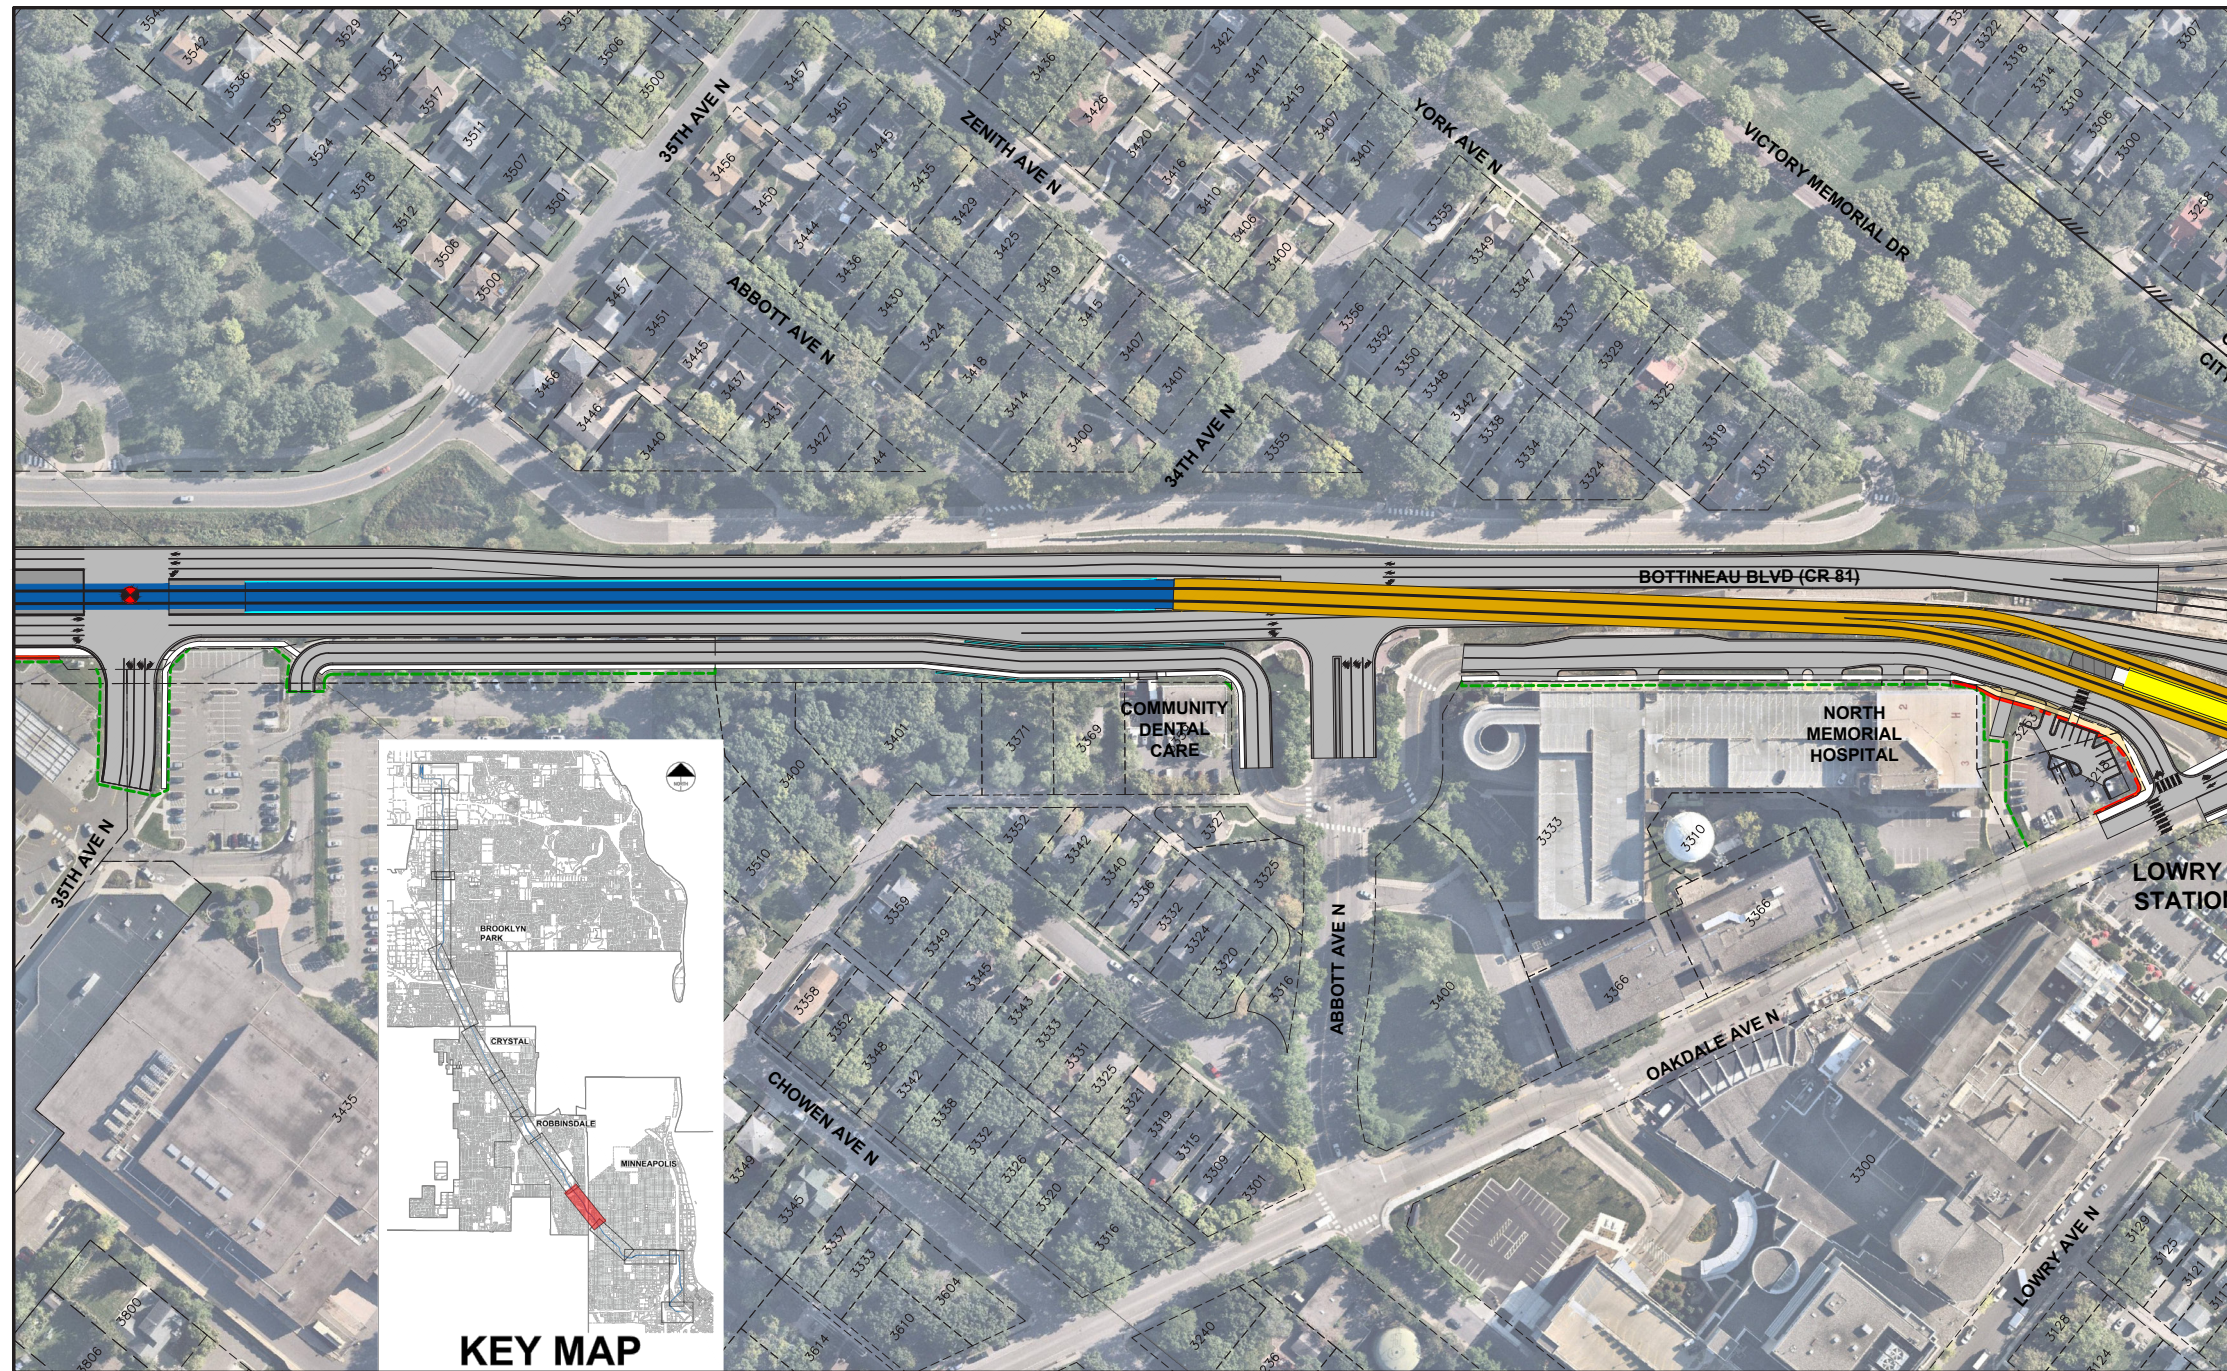


METRO BLUE LINE EXTENSION



CITY OF ROBBINSDALE

PAGE 2 OF 2

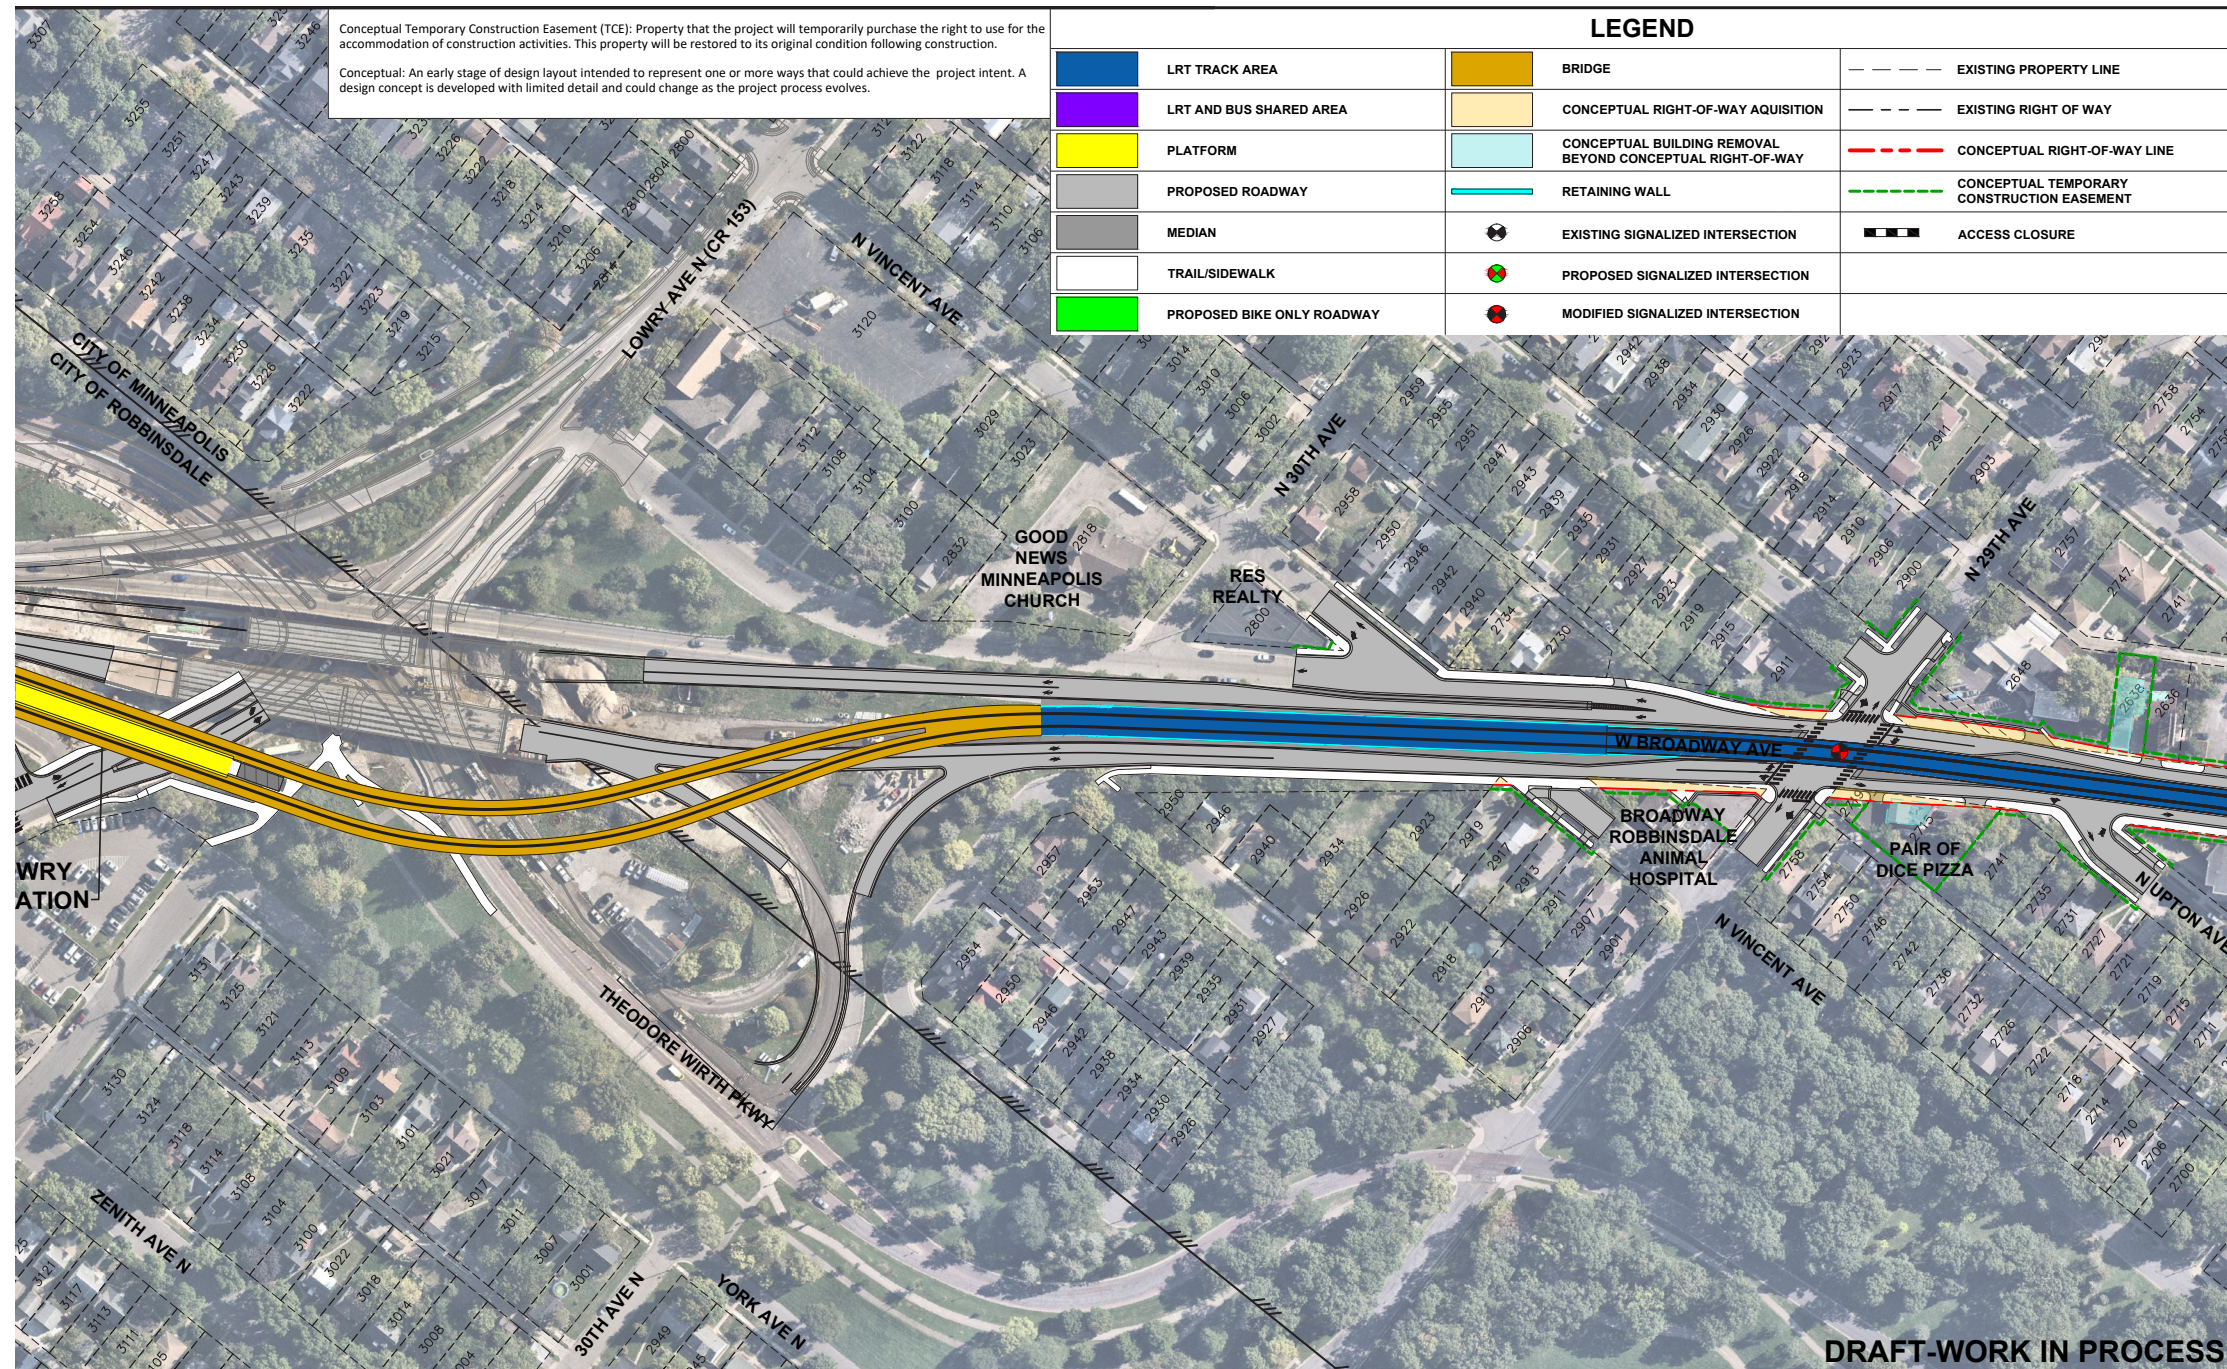

METRO BLUE LINE EXTENSION

