



Blue Line LRT Extension

CRYSTAL - BASS LAKE ROAD STATION

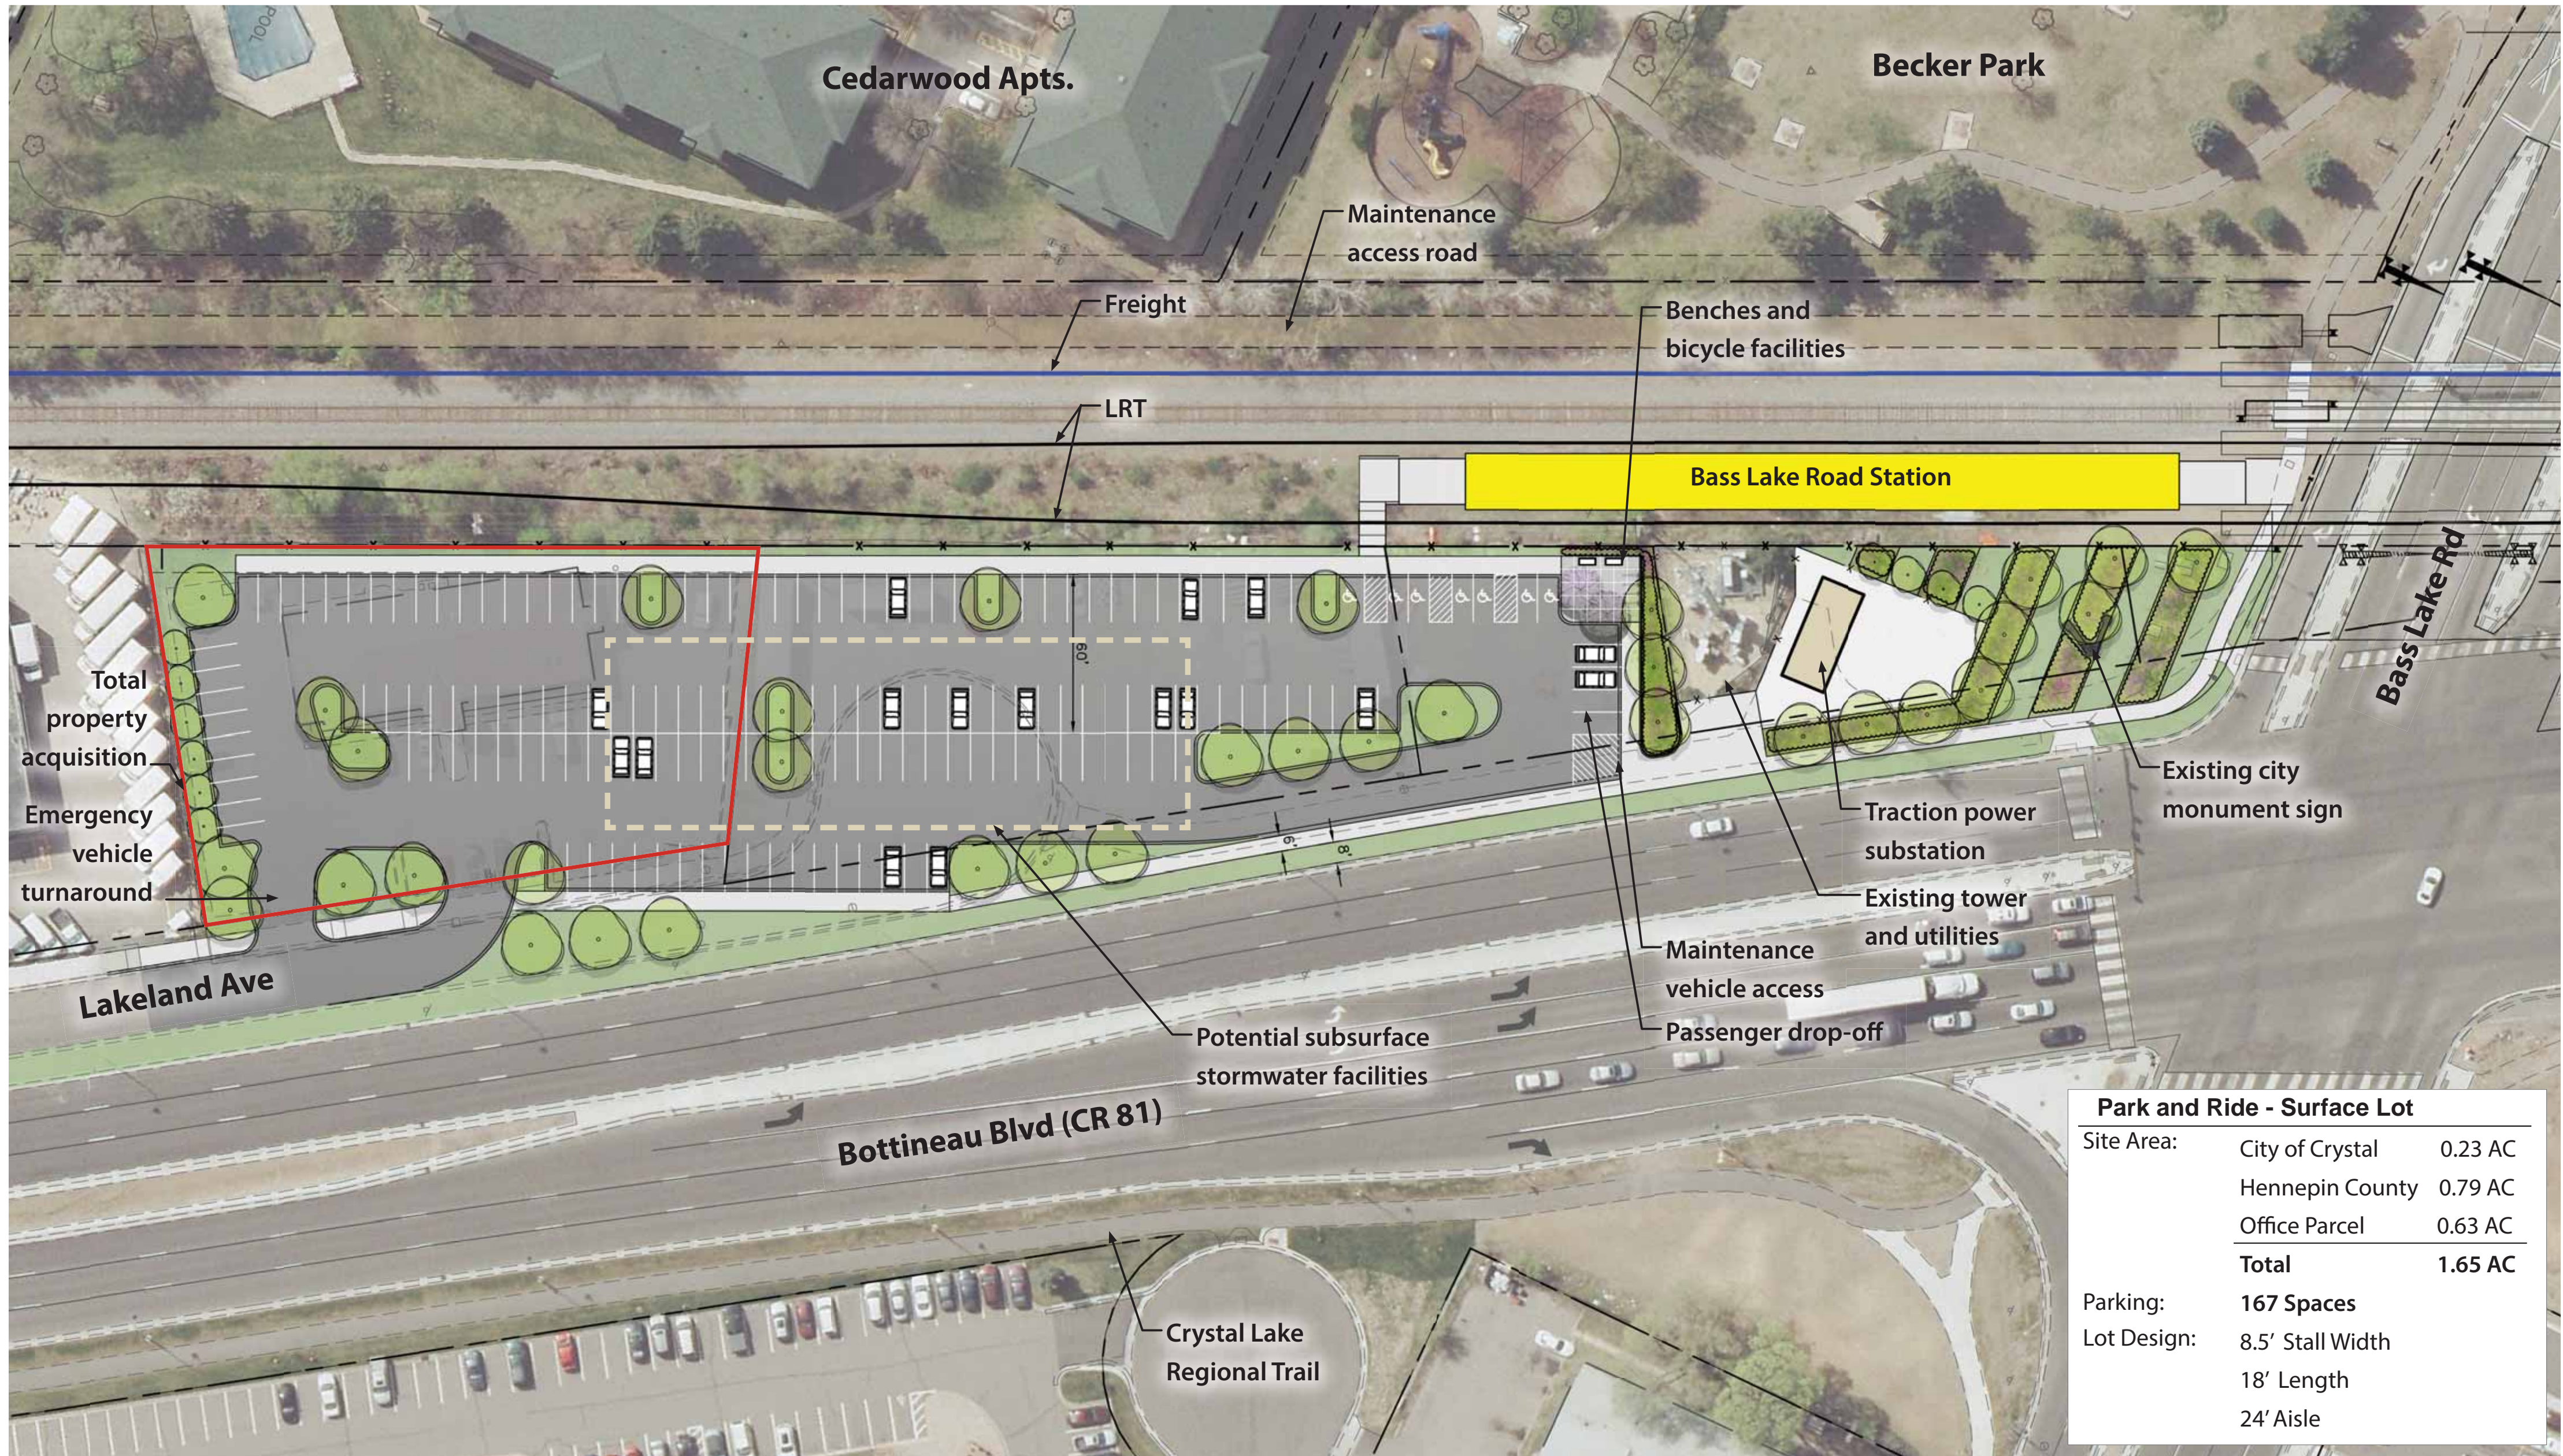

Park and Ride - Surface Lot		
Site Area:	City of Crystal	0.23 AC
	Hennepin County	0.79 AC
	Office Parcel	0.63 AC
	Total	1.65 AC
Parking:	167 Spaces	
Lot Design:	8.5' Stall Width	
	18' Length	
	24' Aisle	

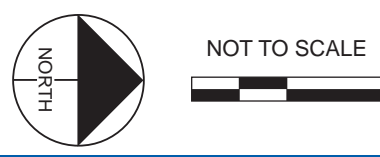

JULY 2015

DRAFT
WORK IN PROCESS

