



Blue Line LRT Extension

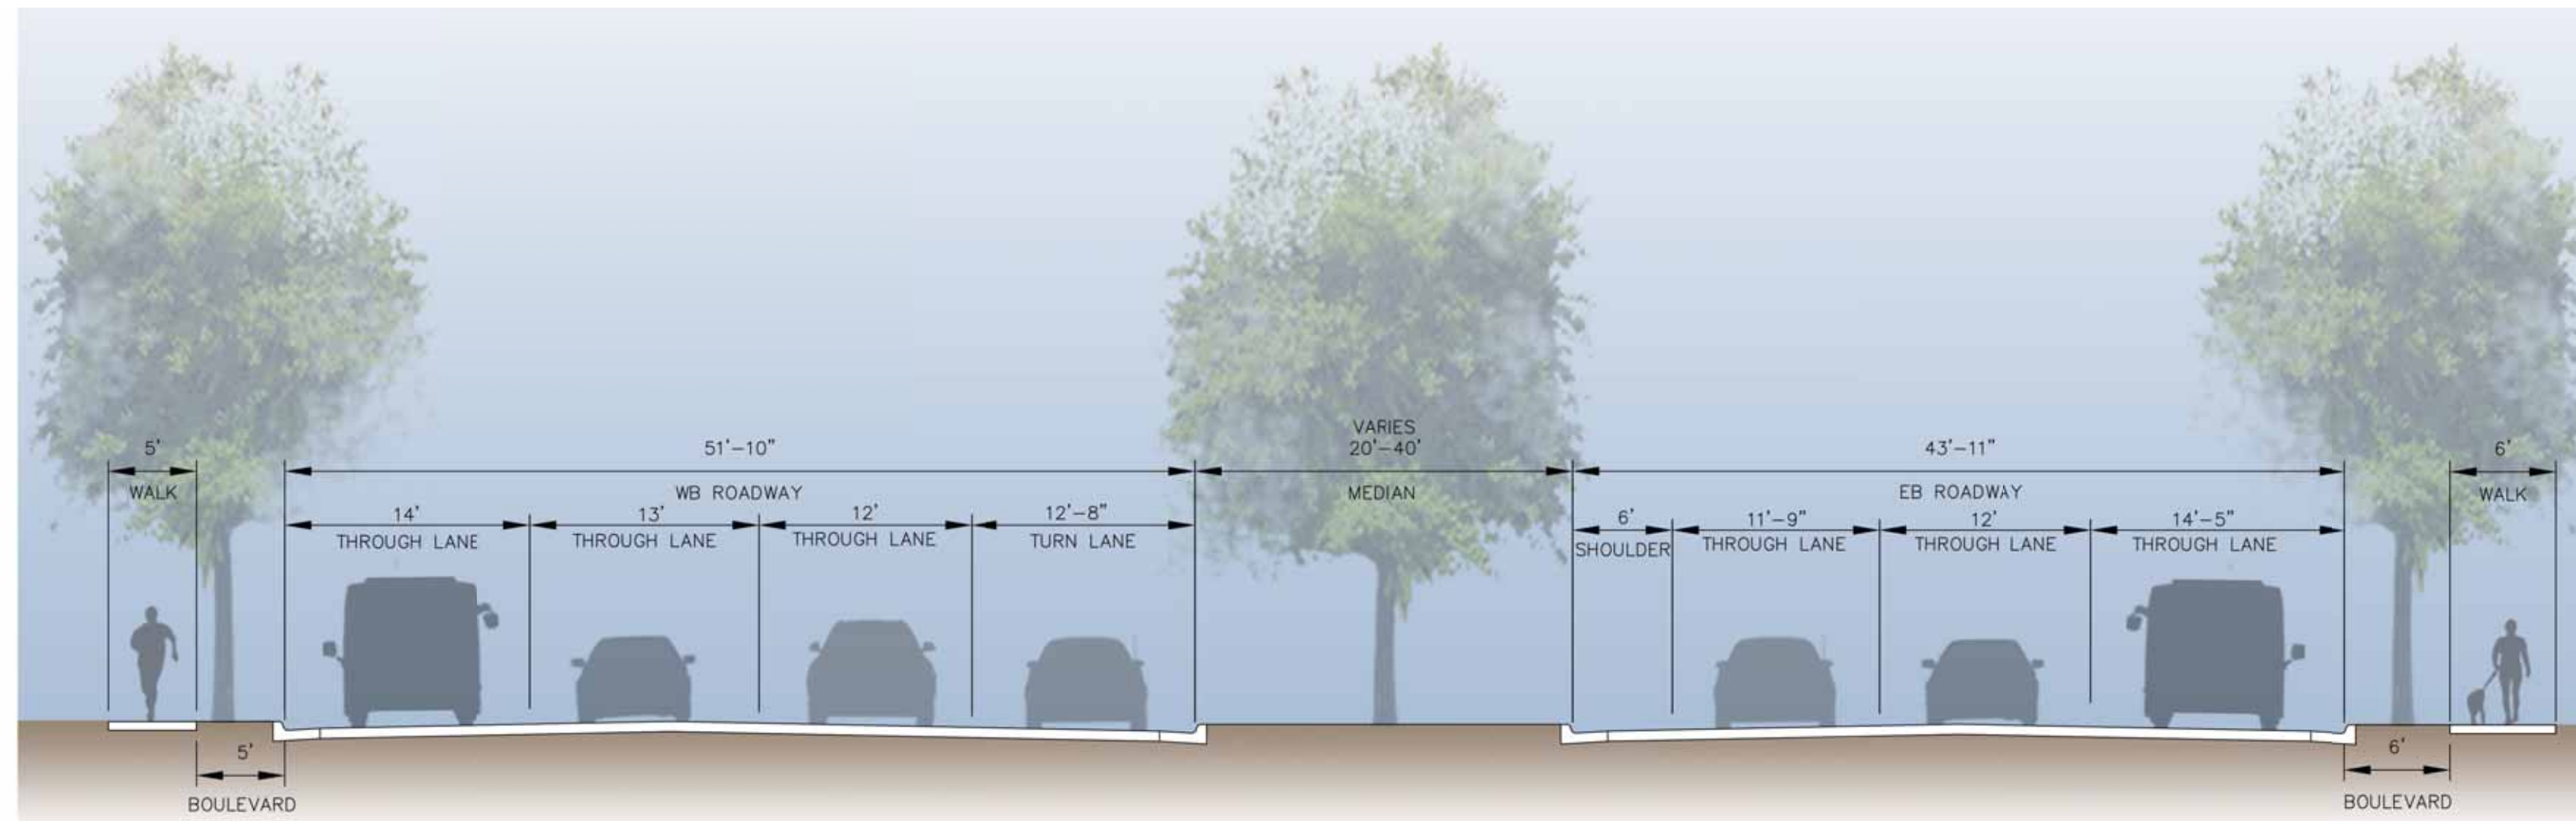

Existing Conditions - Typical Section

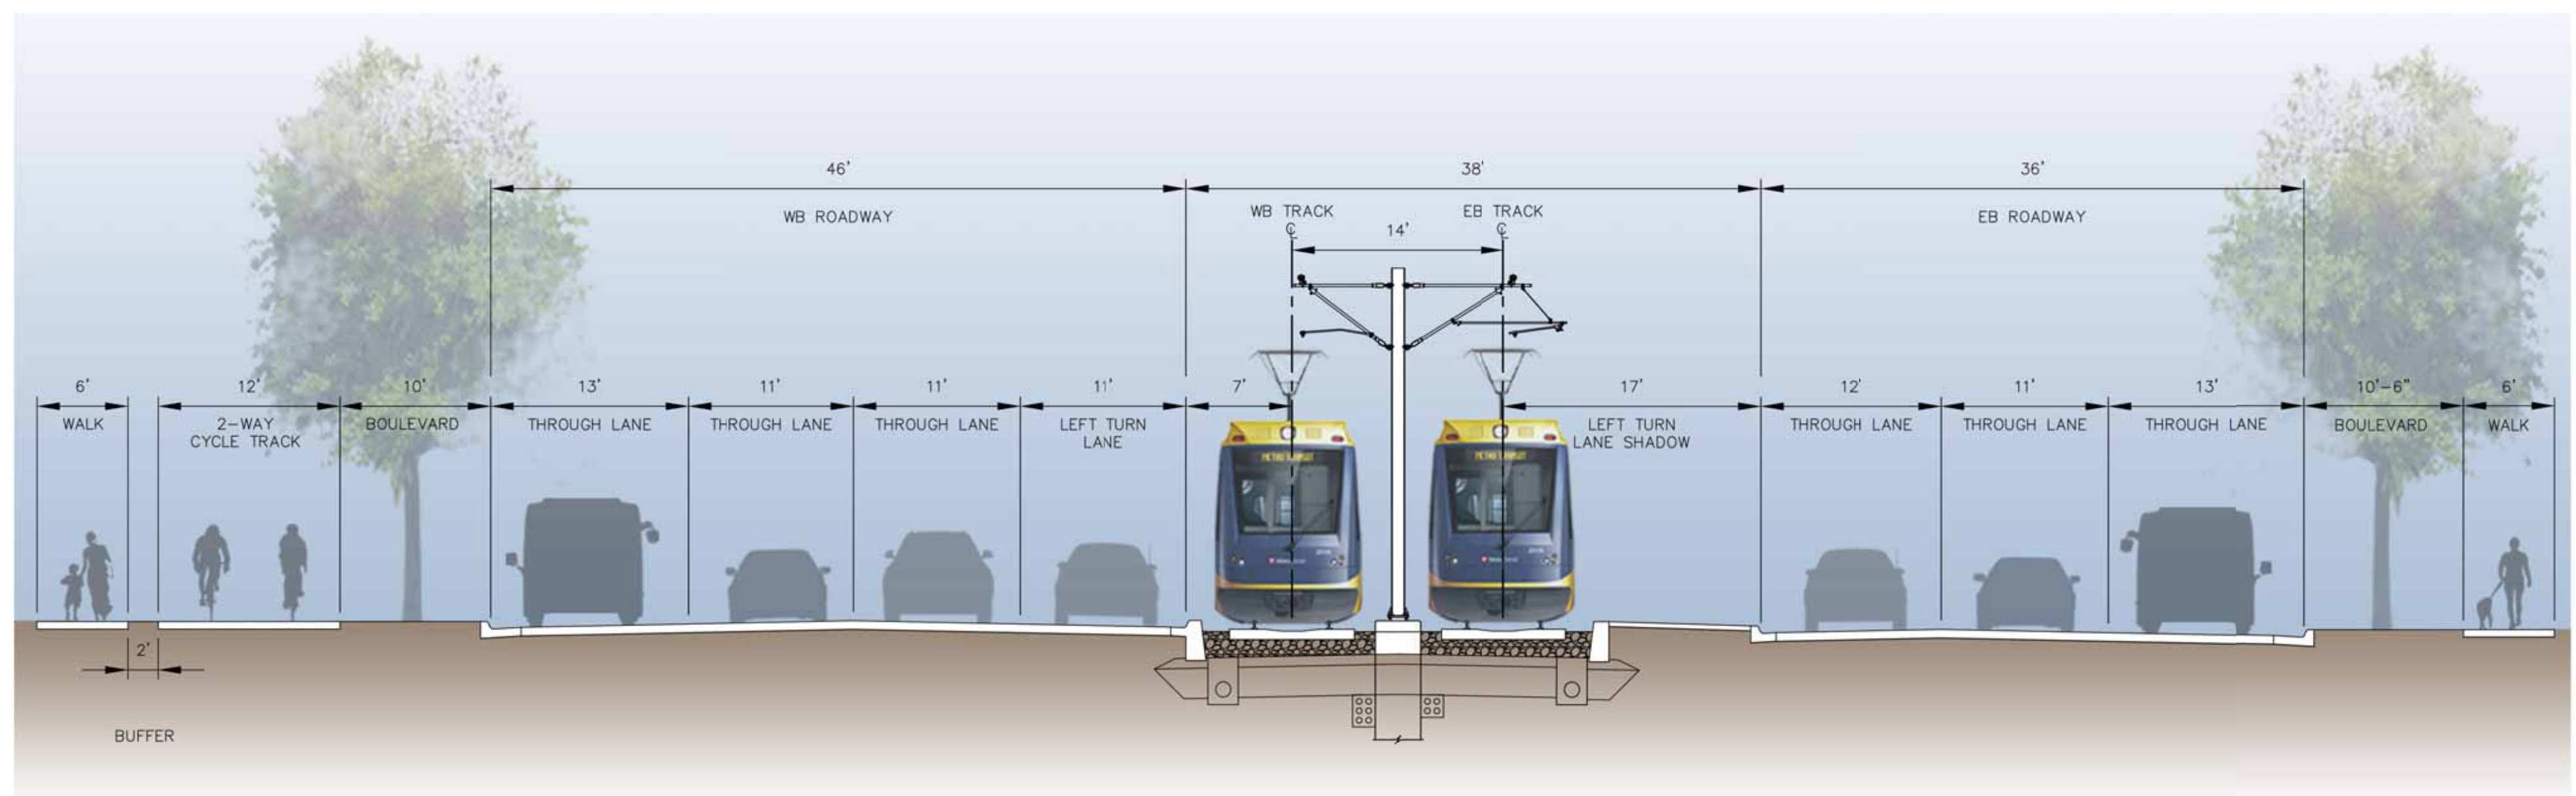

Proposed Conditions - Typical Section

DRAFT
WORK IN PROCESS