



# Blue Line LRT Extension


## ROBBINSDALE AT-GRADE STATION ALTERNATIVE

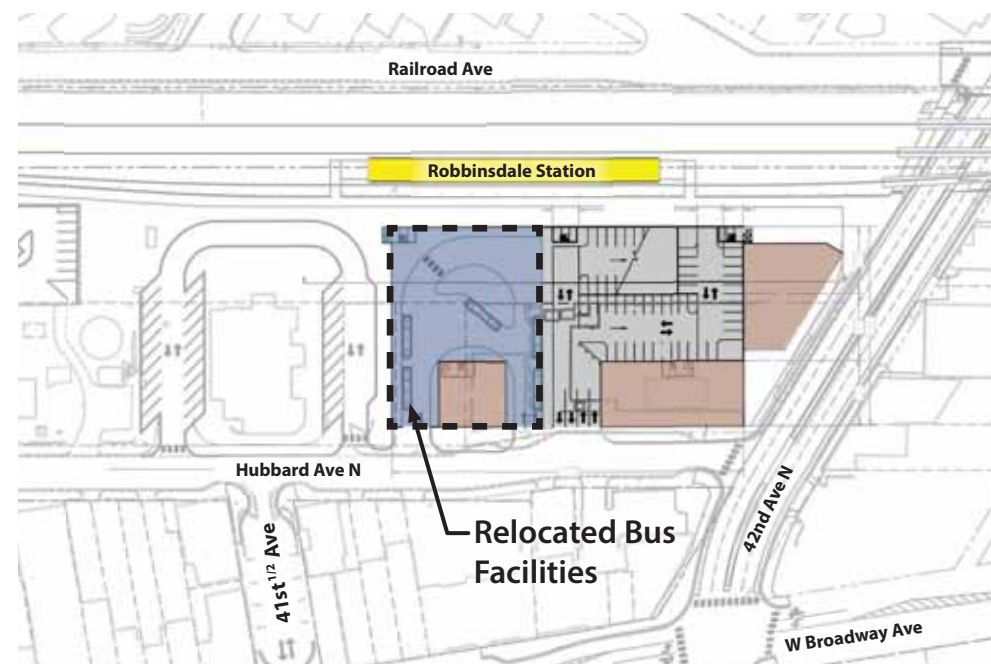


Ground Level Park and Ride Structure

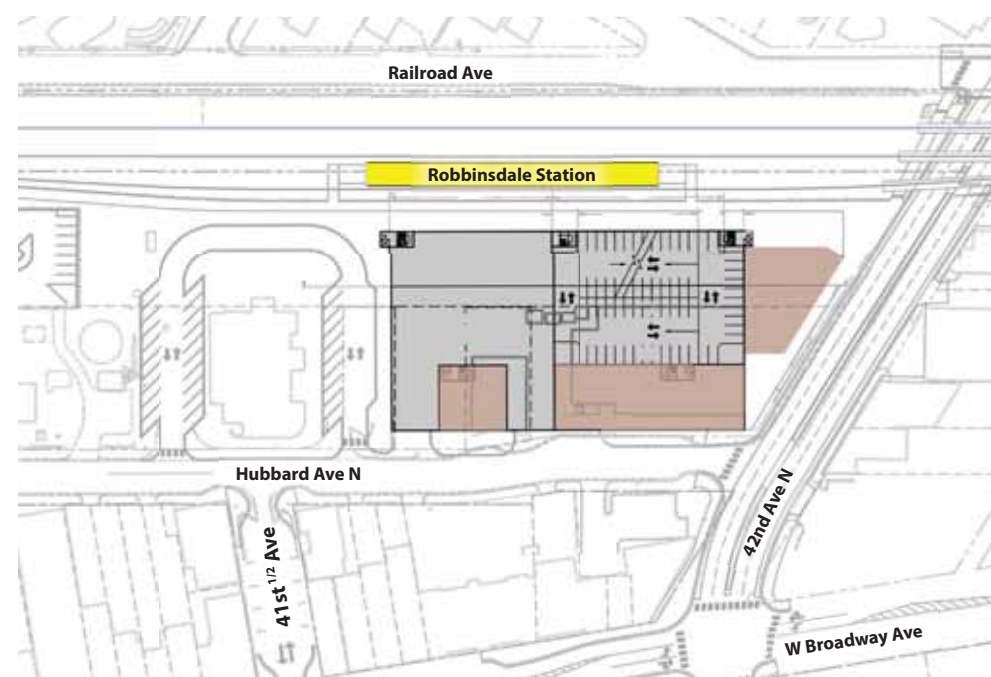

Mezzanine Level Park and Ride Structure

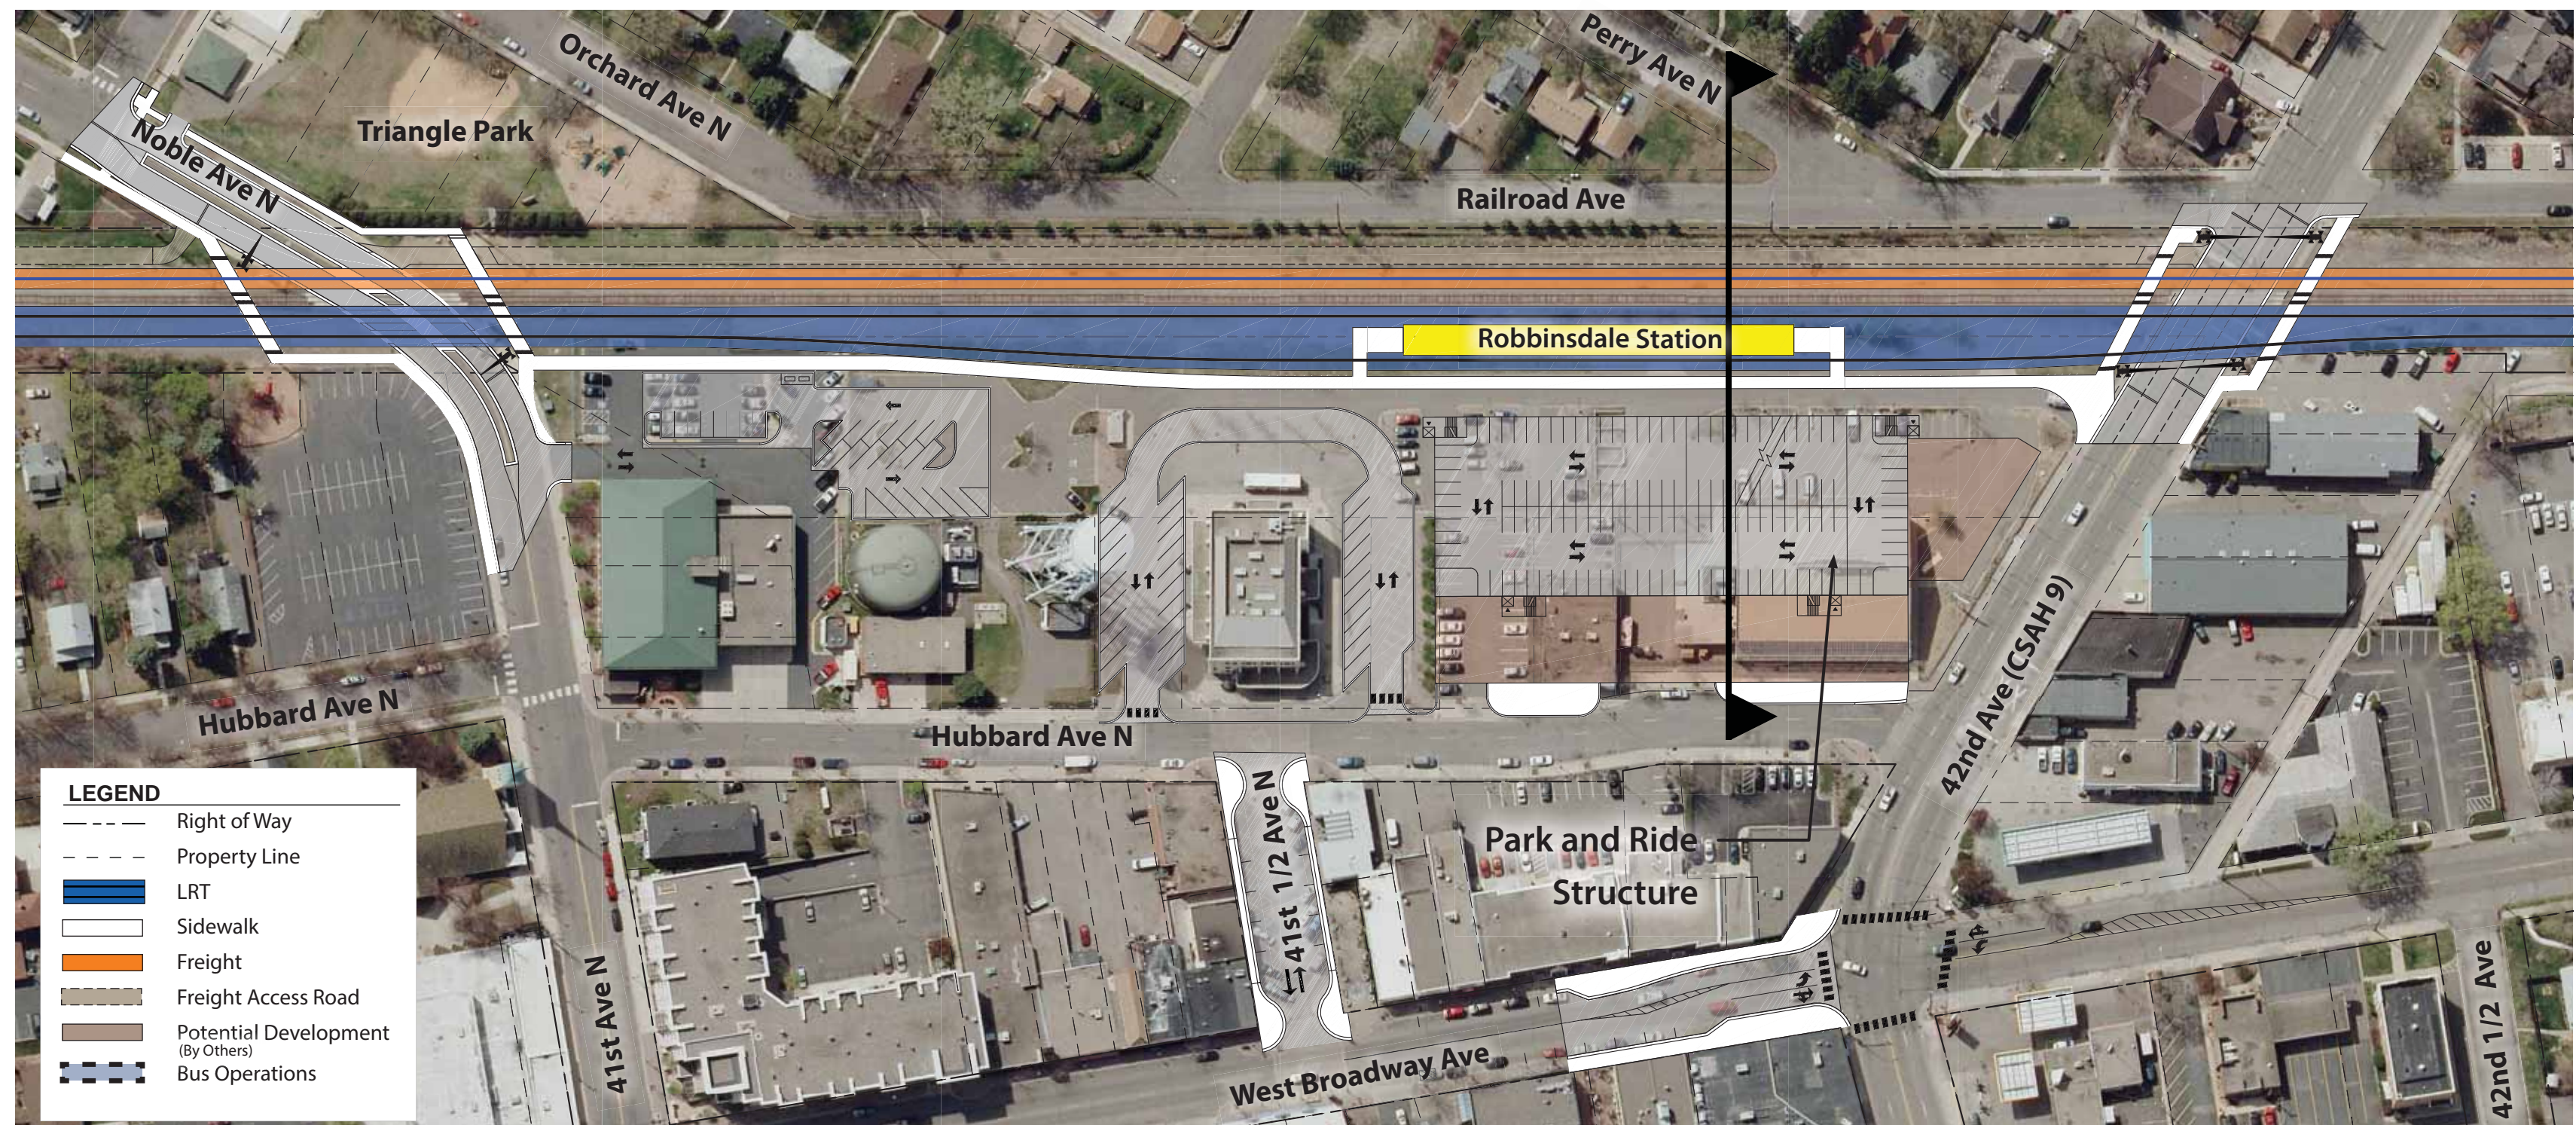

At-Grade Station - Site Plan (Roof Level)

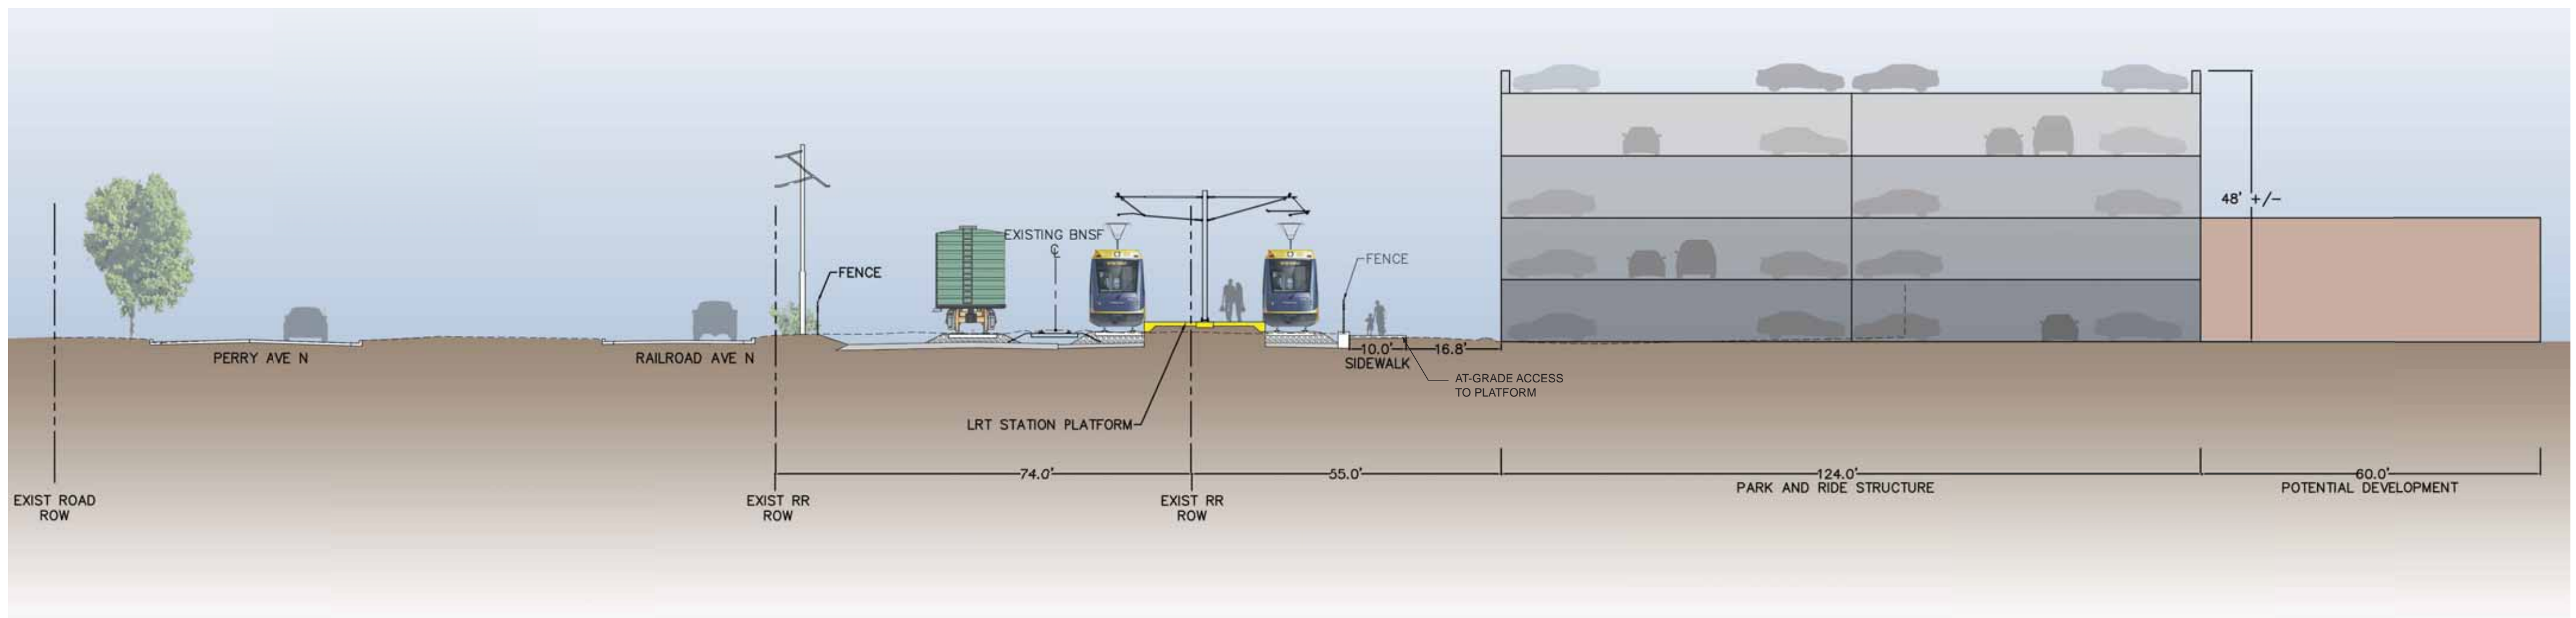

At-Grade Station - Cross Section

**DRAFT**  
WORK IN PROCESS

