



# Blue Line LRT Extension

## ROBBINSDALE GRADE SEPARATED STATION ALTERNATIVE

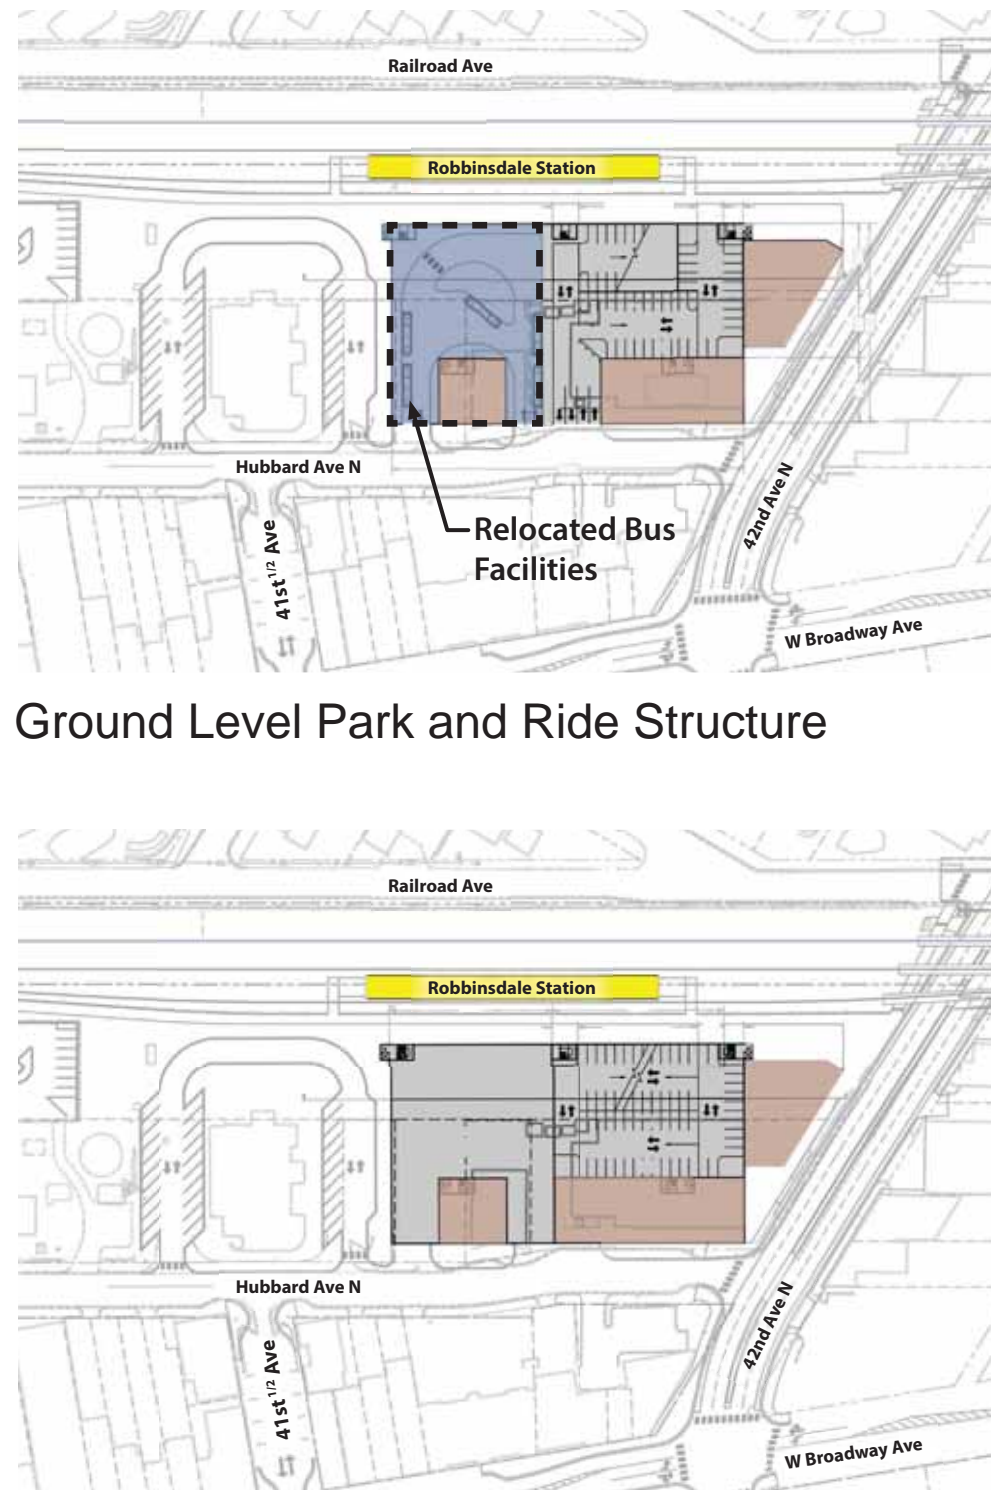


Ground Level Park and Ride Structure

Mezzanine Level Park and Ride Structure

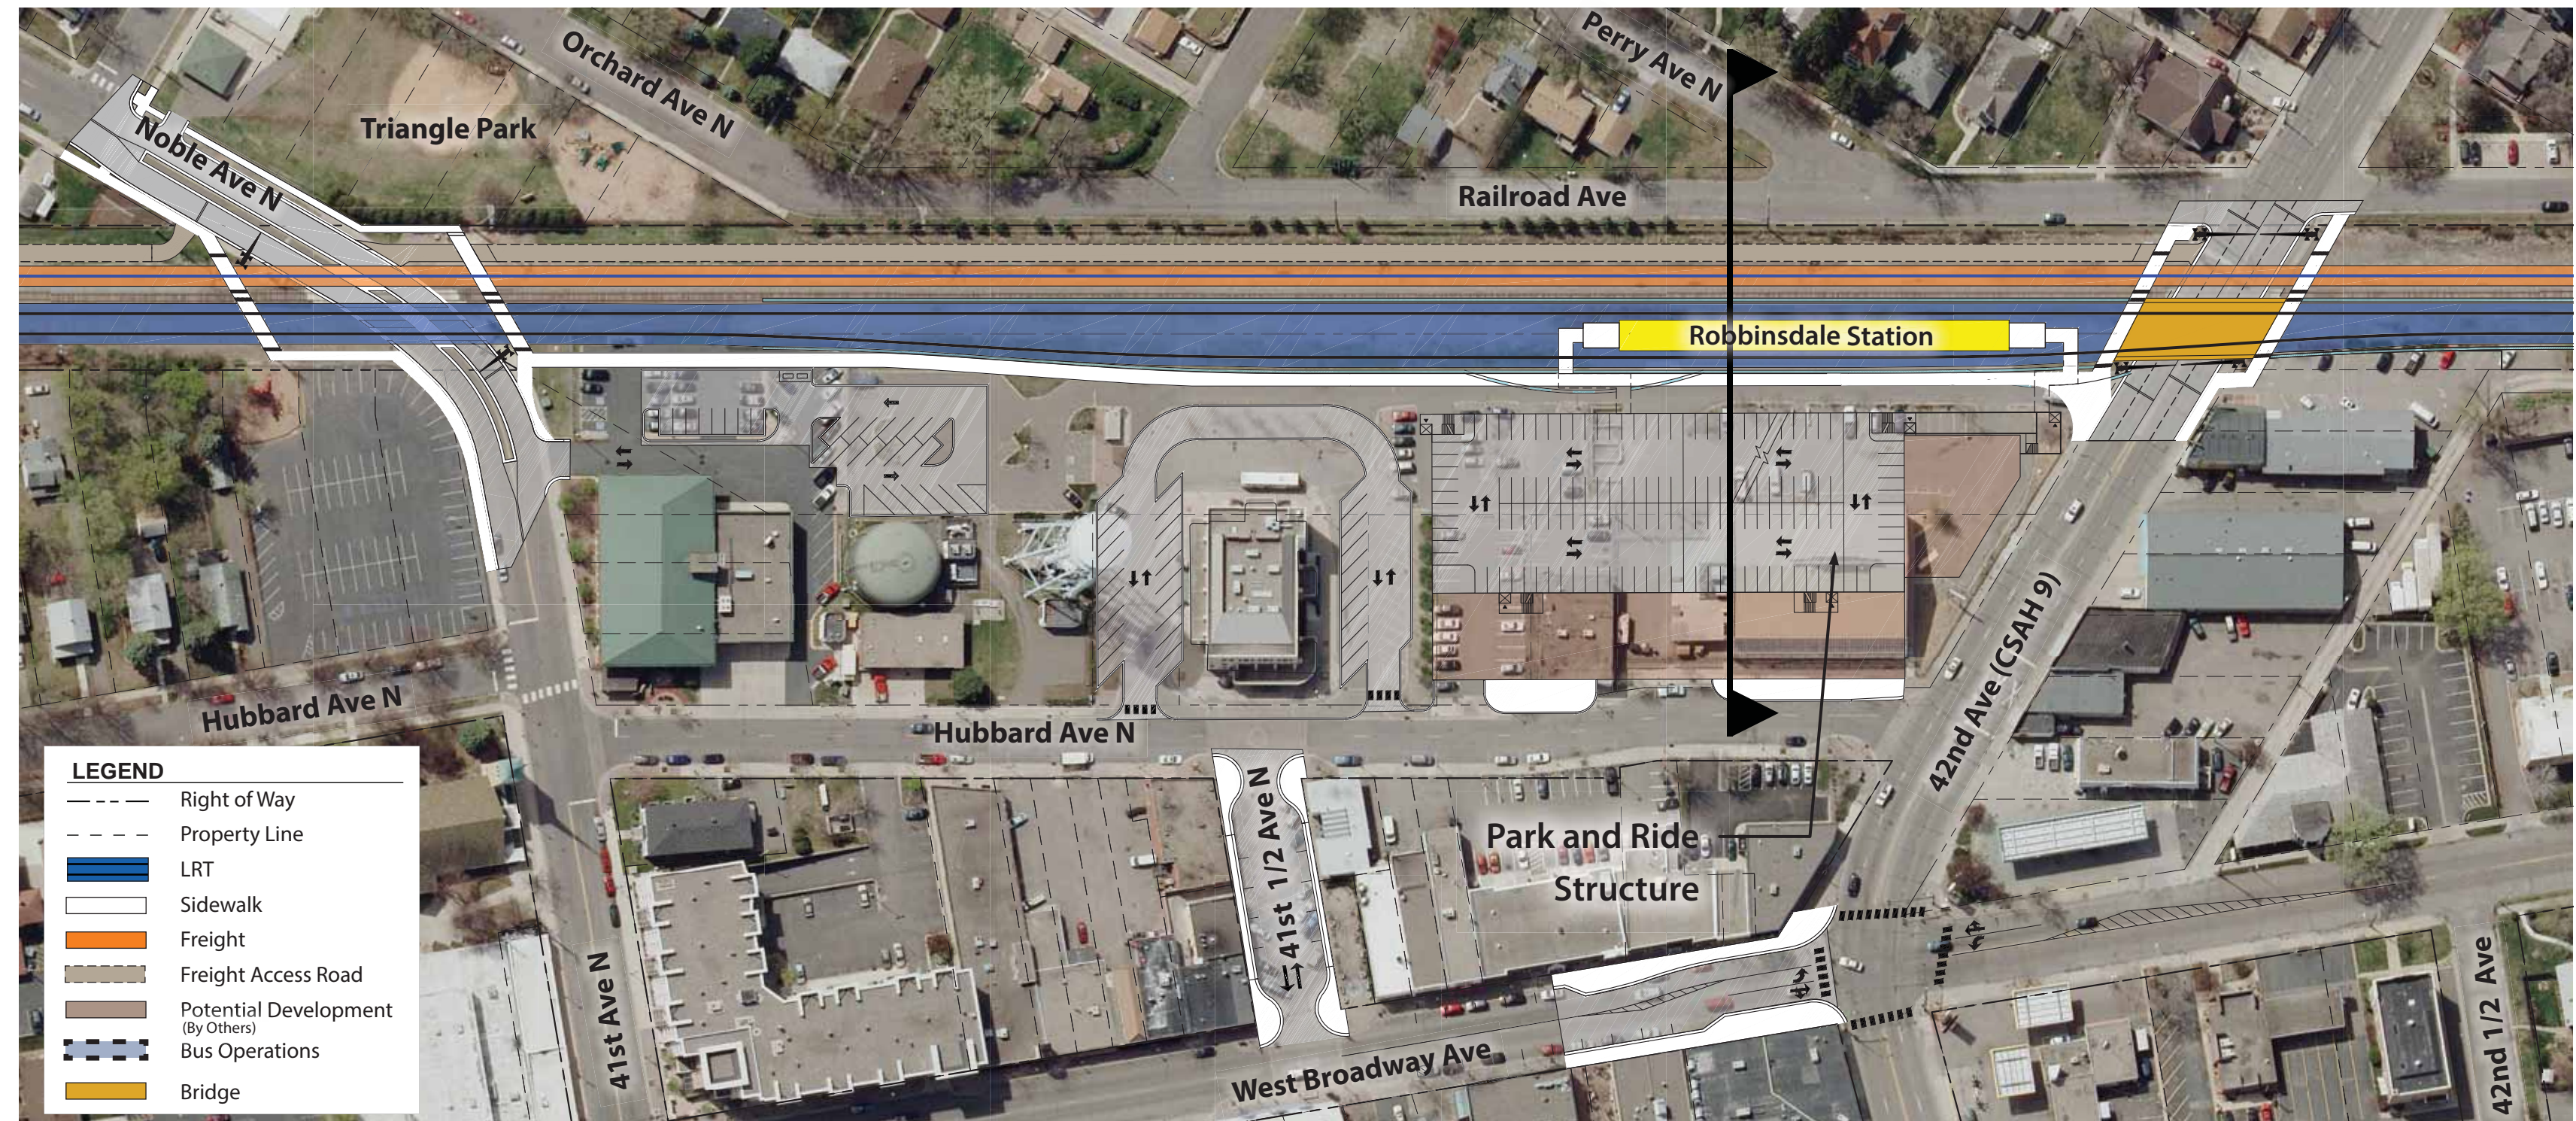

Grade Separated Station - Site Plan (Roof Level)

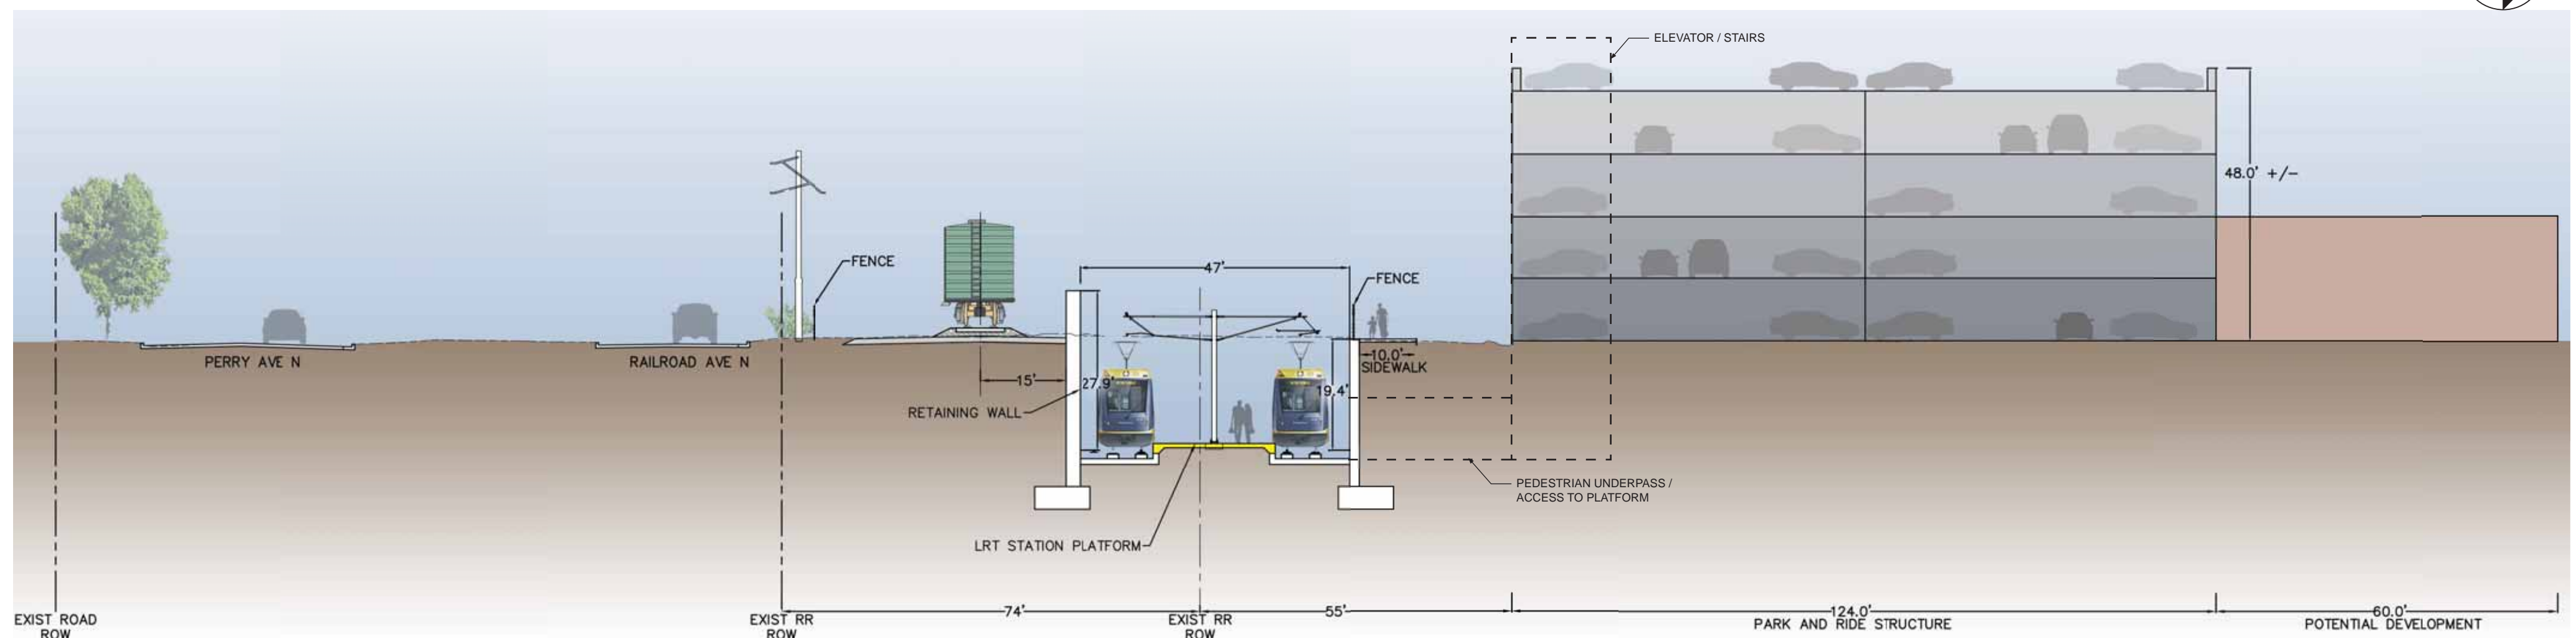

Grade Separated Station - Cross Section

**DRAFT**  
WORK IN PROCESS

JULY 2015

