



CITY OF CRYSTAL

 

DRAFT WORK IN PROGRESS

DRAFT WORK IN PROGRESS

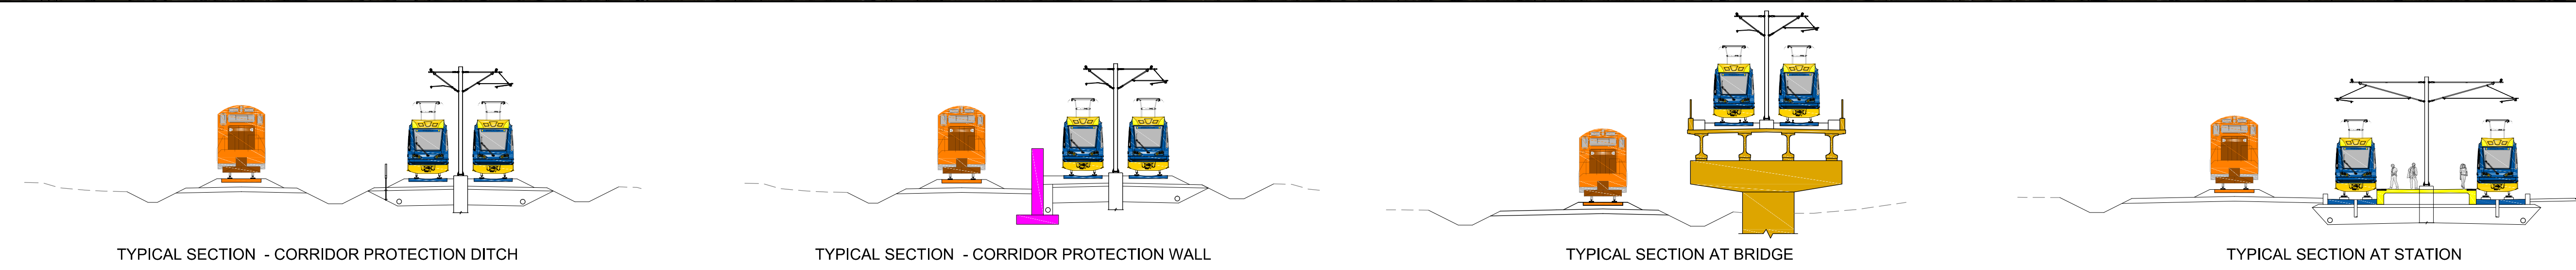

BLUE LINE LRT EXTENSION SEGMENT C - CITY OF CRYSTAL 60% SUBMITTAL LAYOUT

LEGEND	
	LRT TRACK AREA
	BNSF TRACK AREA
	STATION PLATFORM
	BNSF MAINTENANCE ROAD
	BRIDGE/OVERPASS
	SYSTEMS EQUIPMENT HOUSE (TPSS OR SIGNAL BUNGALOW)
	ROADWAY
	SIDEWALK
	TRAIL
	RETAINING WALL
	CORRIDOR PROTECTION WALL
	STORMWATER BMP
	EXISTING RIGHT OF WAY
	PROPERTY LINE
	TOTAL PROPERTY ACQUISITION
	PARTIAL PROPERTY ACQUISITION
	CORRIDOR PROTECTION LIMITS
	NOISE WALL
	GATE ARM
	PROPOSED DIRECTIONAL LANE USE
	EXISTING SIGNALIZED INTERSECTION
	PROPOSED SIGNALIZED INTERSECTION
	FENCE

