


CITY OF BROOKLYN PARK




BLUE LINE LRT EXTENSION

SEGMENT BP - CITY OF BROOKLYN PARK


60% SUBMITTAL LAYOUT

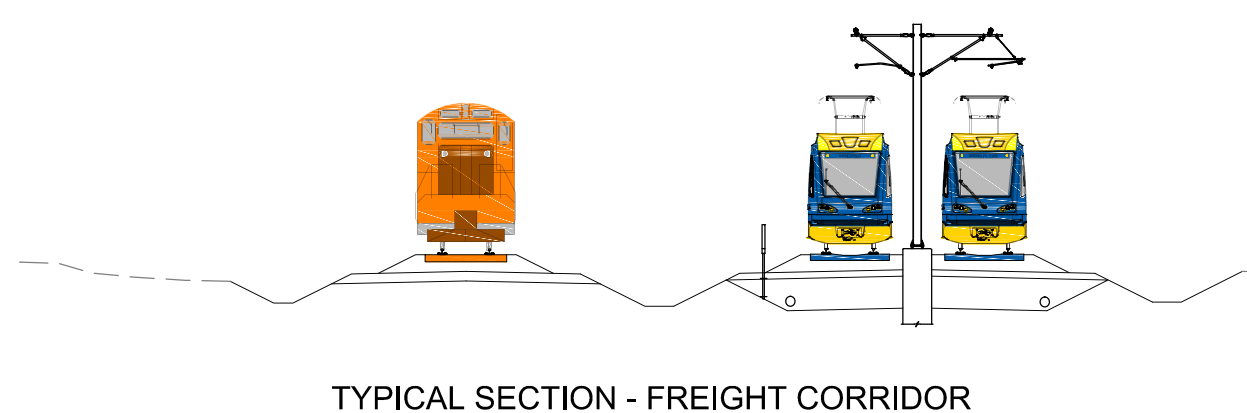


TYPICAL SECTION - FREIGHT CORRIDOR

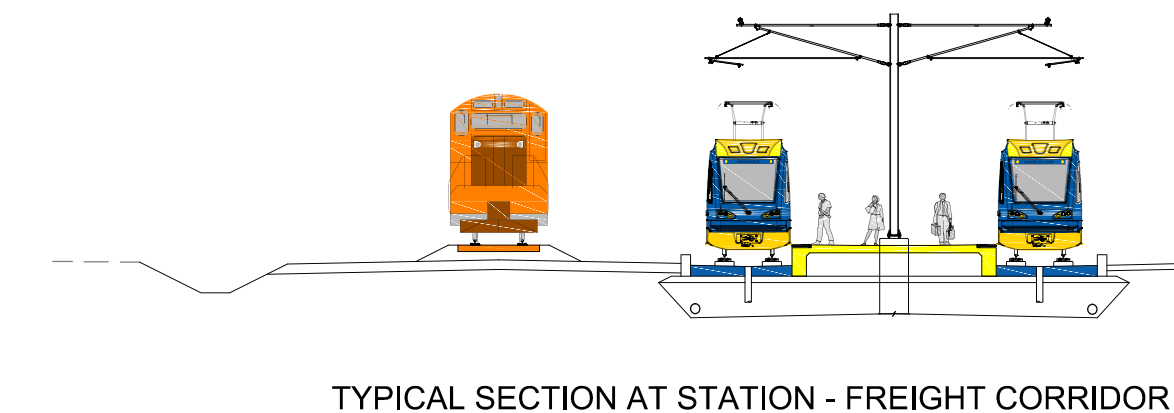

TYPICAL SECTION AT STATION - FREIGHT CORRIDOR


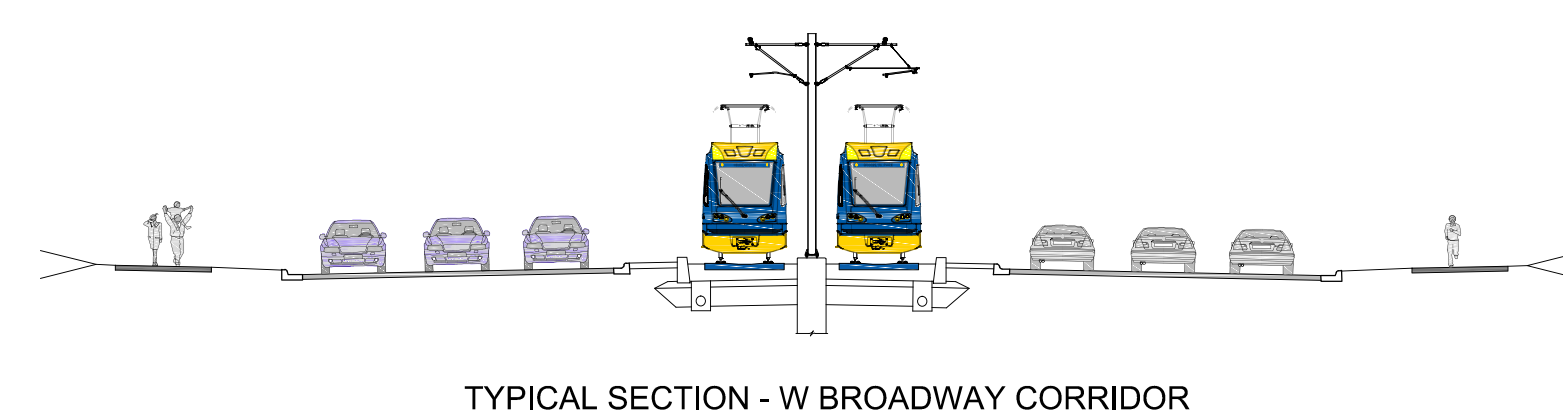


TYPICAL SECTION - W BROADWAY CORRIDOR

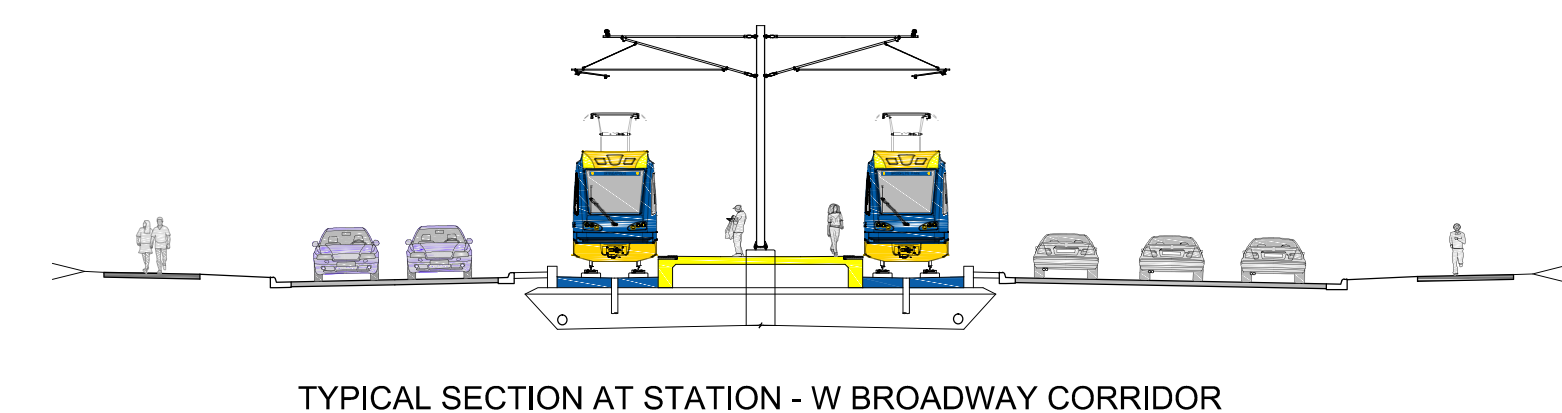


TYPICAL SECTION AT STATION - W BROADWAY CORRIDOR

LEGEND			
LRT TRACK AREA	ROADWAY	RIGHT OF WAY	GATE ARM
FREIGHT TRACK AREA	SIDEWALK	PROPERTY LINE	PROPOSED DIRECTIONAL LANE USE
STATION PLATFORM	TRAIL	TOTAL PROPERTY ACQUISITION	EXISTING SIGNALIZED INTERSECTION
FREIGHT ACCESS ROAD	RETAINING WALL	PARTIAL PROPERTY ACQUISITION	PROPOSED SIGNALIZED INTERSECTION
BRIDGE/OVERPASS	CORROSION PROTECTION WALL	CONSTRUCTION LIMITS	SYSTEMS EQUIPMENT HOUSE (TPSS OR SIGNAL BUNGALOW)
VERTICAL CIRCULATION BUILDING	STORMWATER BMP	FENCE	

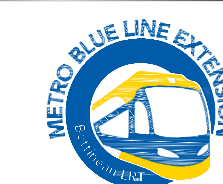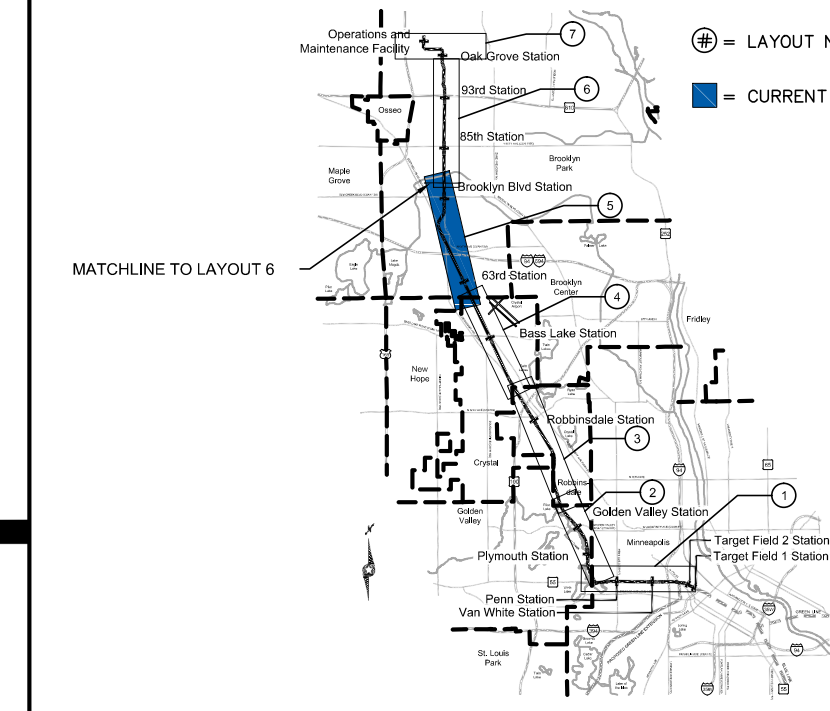

KimleyHorn

MARCH 2017

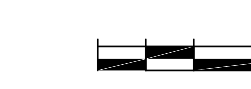

5