


Visual Quality - Noise Walls




BLUE LINE LRT EXTENSION
 CITY OF CRYSTAL
 NOISE WALL OVERVIEW PLAN

Rev 0
 10/20/2016

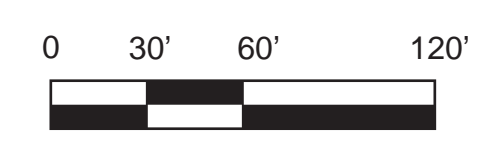


DRAFT-WORK IN PROCESS

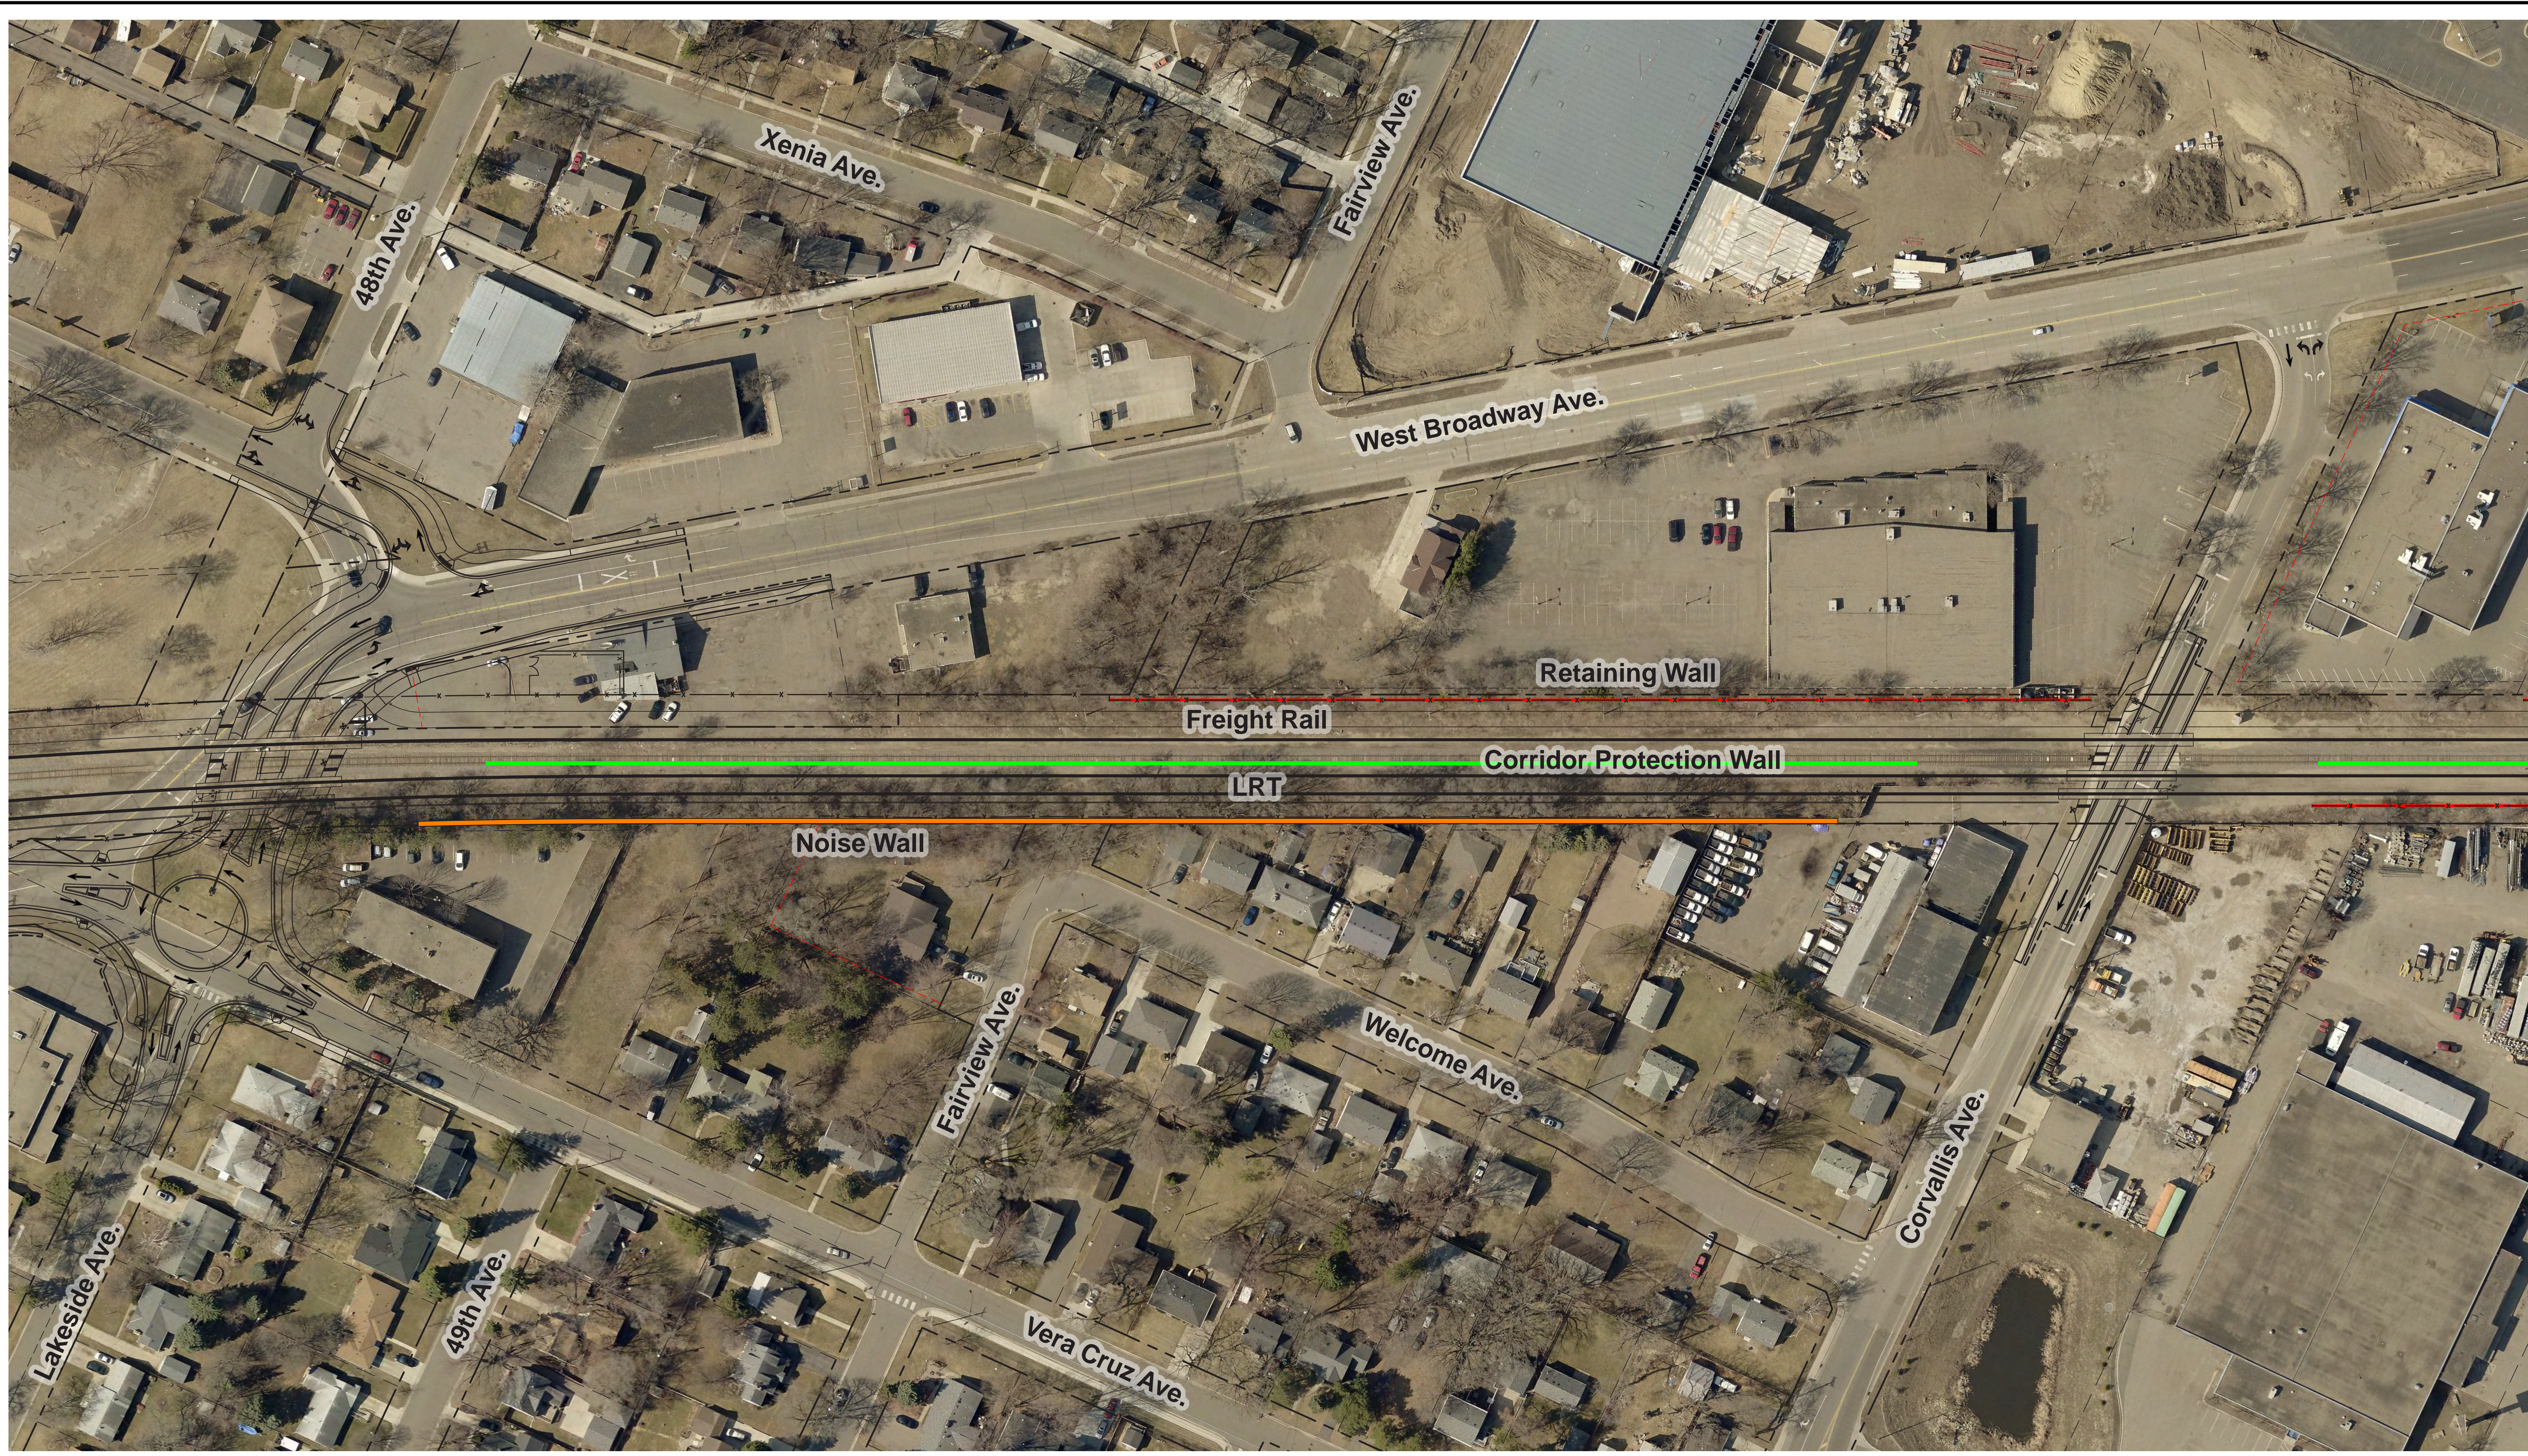

BLUE LINE LRT EXTENSION
 CITY OF CRYSTAL
 NOISE WALL OVERVIEW PLAN


Rev 0
 10/20/2016

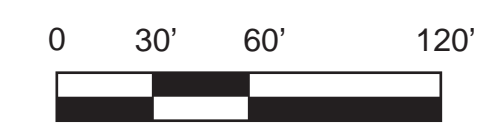


Kimley»Horn

SRE miller dunwiddie
 Consulting Group, Inc. ARCHITECTURE

DRAFT-WORK IN PROCESS

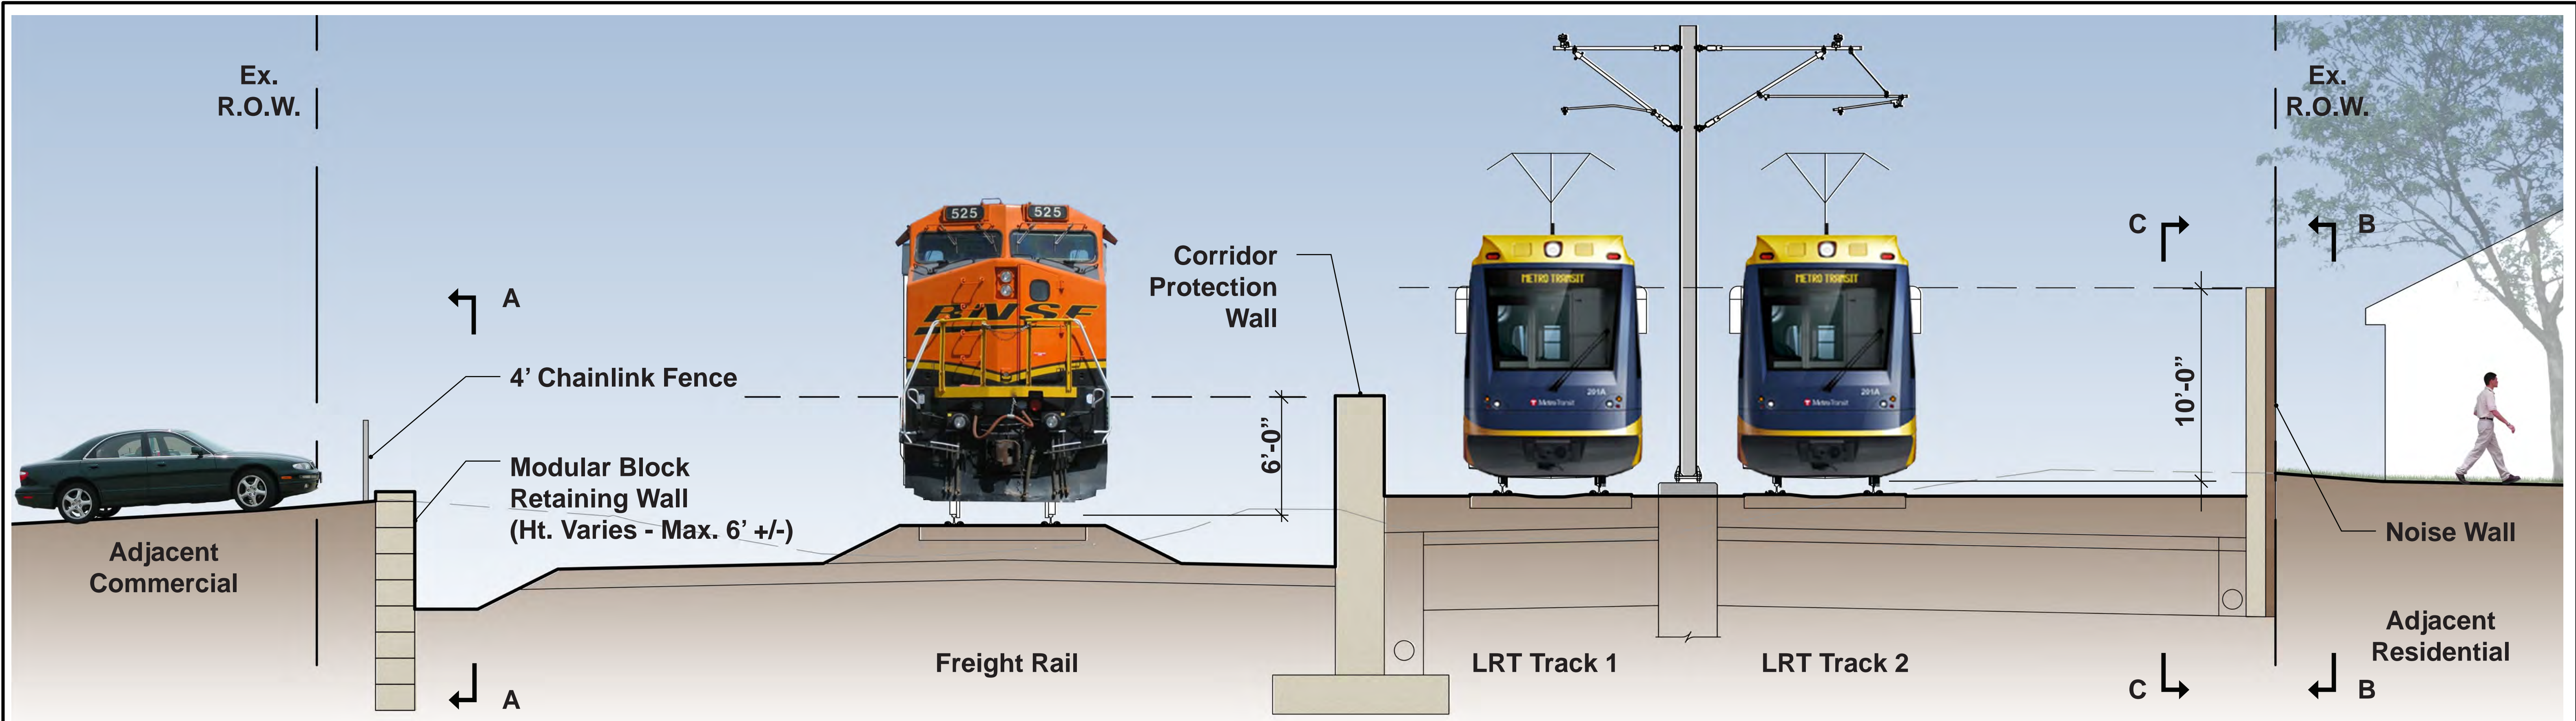

Section View (Looking North)

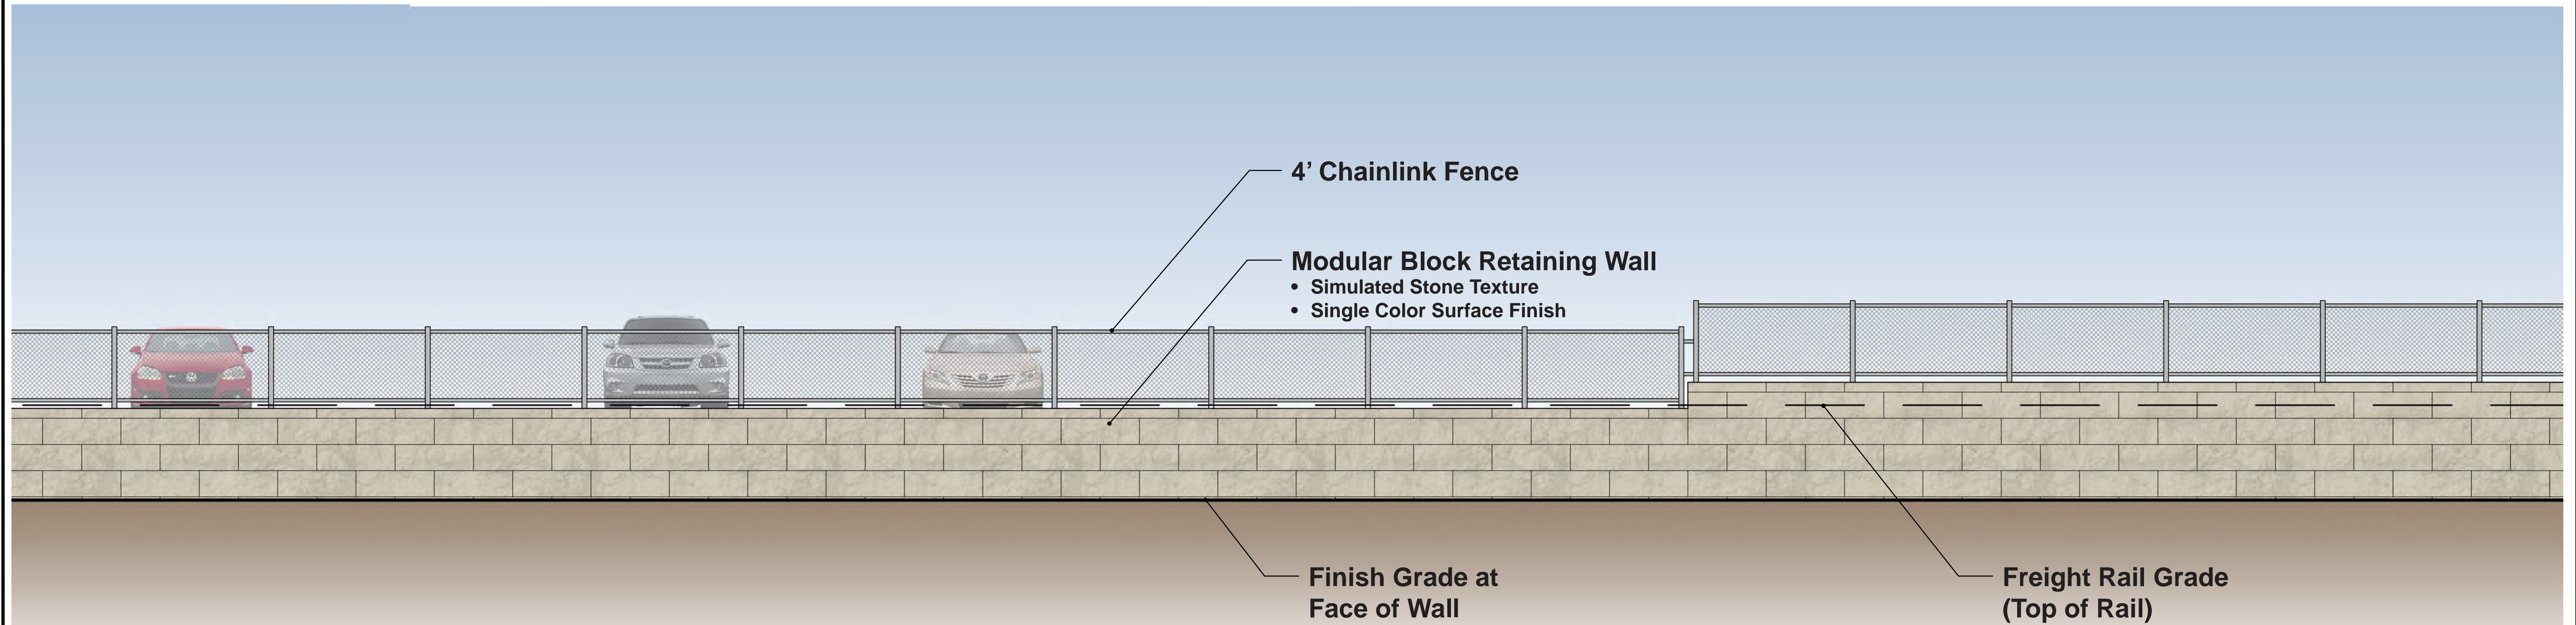


Elevation View A-A (Looking West)



BLUE LINE LRT EXTENSION
 CITY OF CRYSTAL
 WALLS (RAIL CORRIDOR SOUTH OF CORVALLIS AVE.)


Rev 2
 03/23/2017

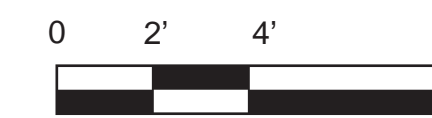

Kimley»Horn


SRI miller dunwiddie
 Consulting Group, Inc. ARCHITECTURE

DRAFT-WORK IN PROCESS

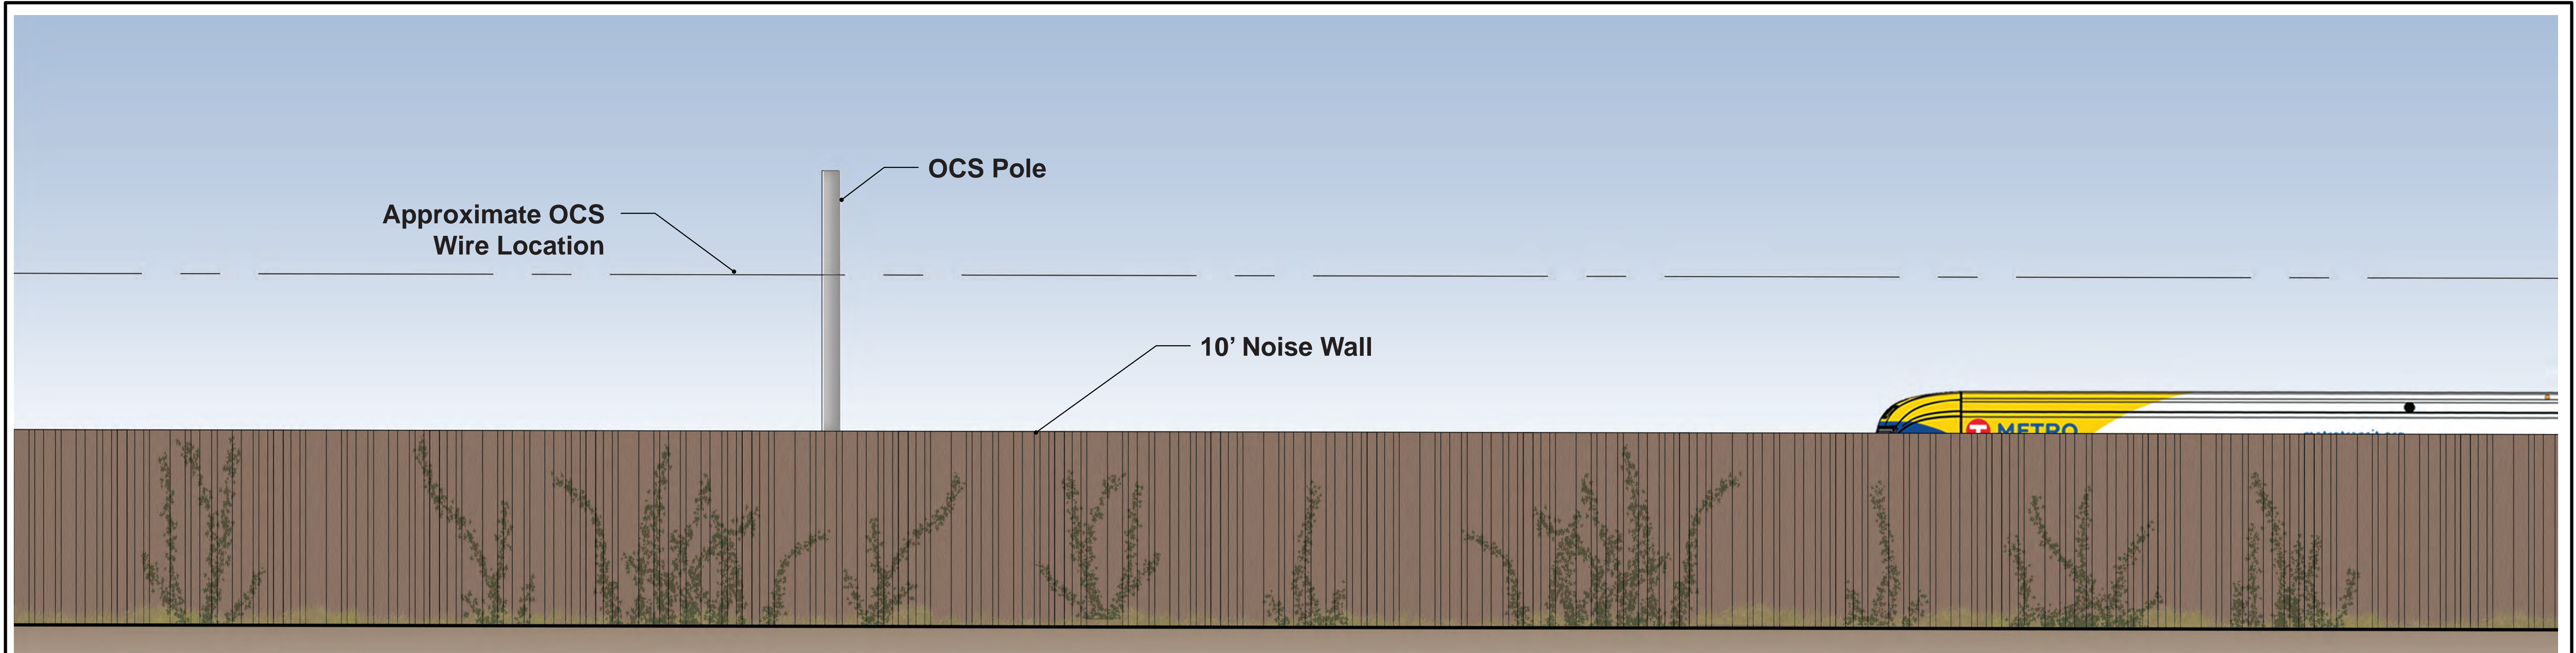

View B-B (Looking West from Residential)

Note:
Adjacent buildings are not illustrated in this view

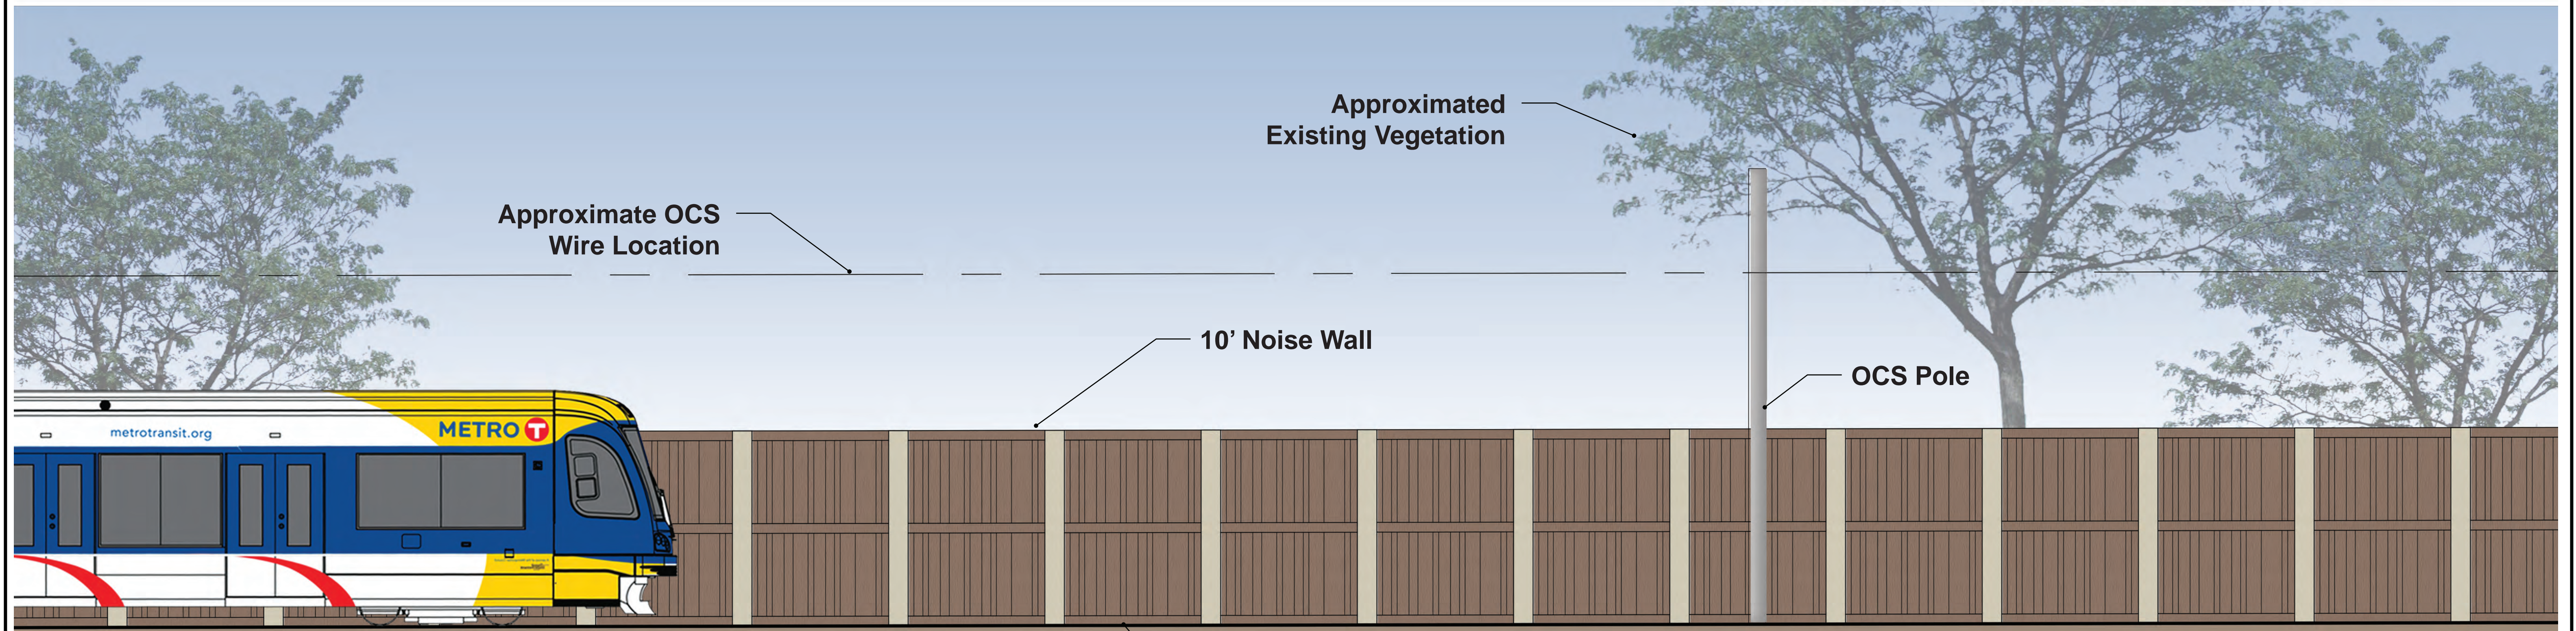


View C-C (Looking East from LRT Track)

Note:
Adjacent buildings are not illustrated in this view




BLUE LINE LRT EXTENSION
CITY OF CRYSTAL
WALLS (RAIL CORRIDOR SOUTH OF CORVALLIS AVE.)

Rev 1
03/23/2017

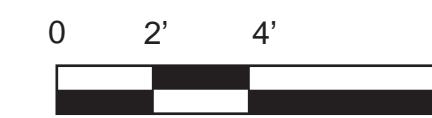


DRAFT-WORK IN PROCESS

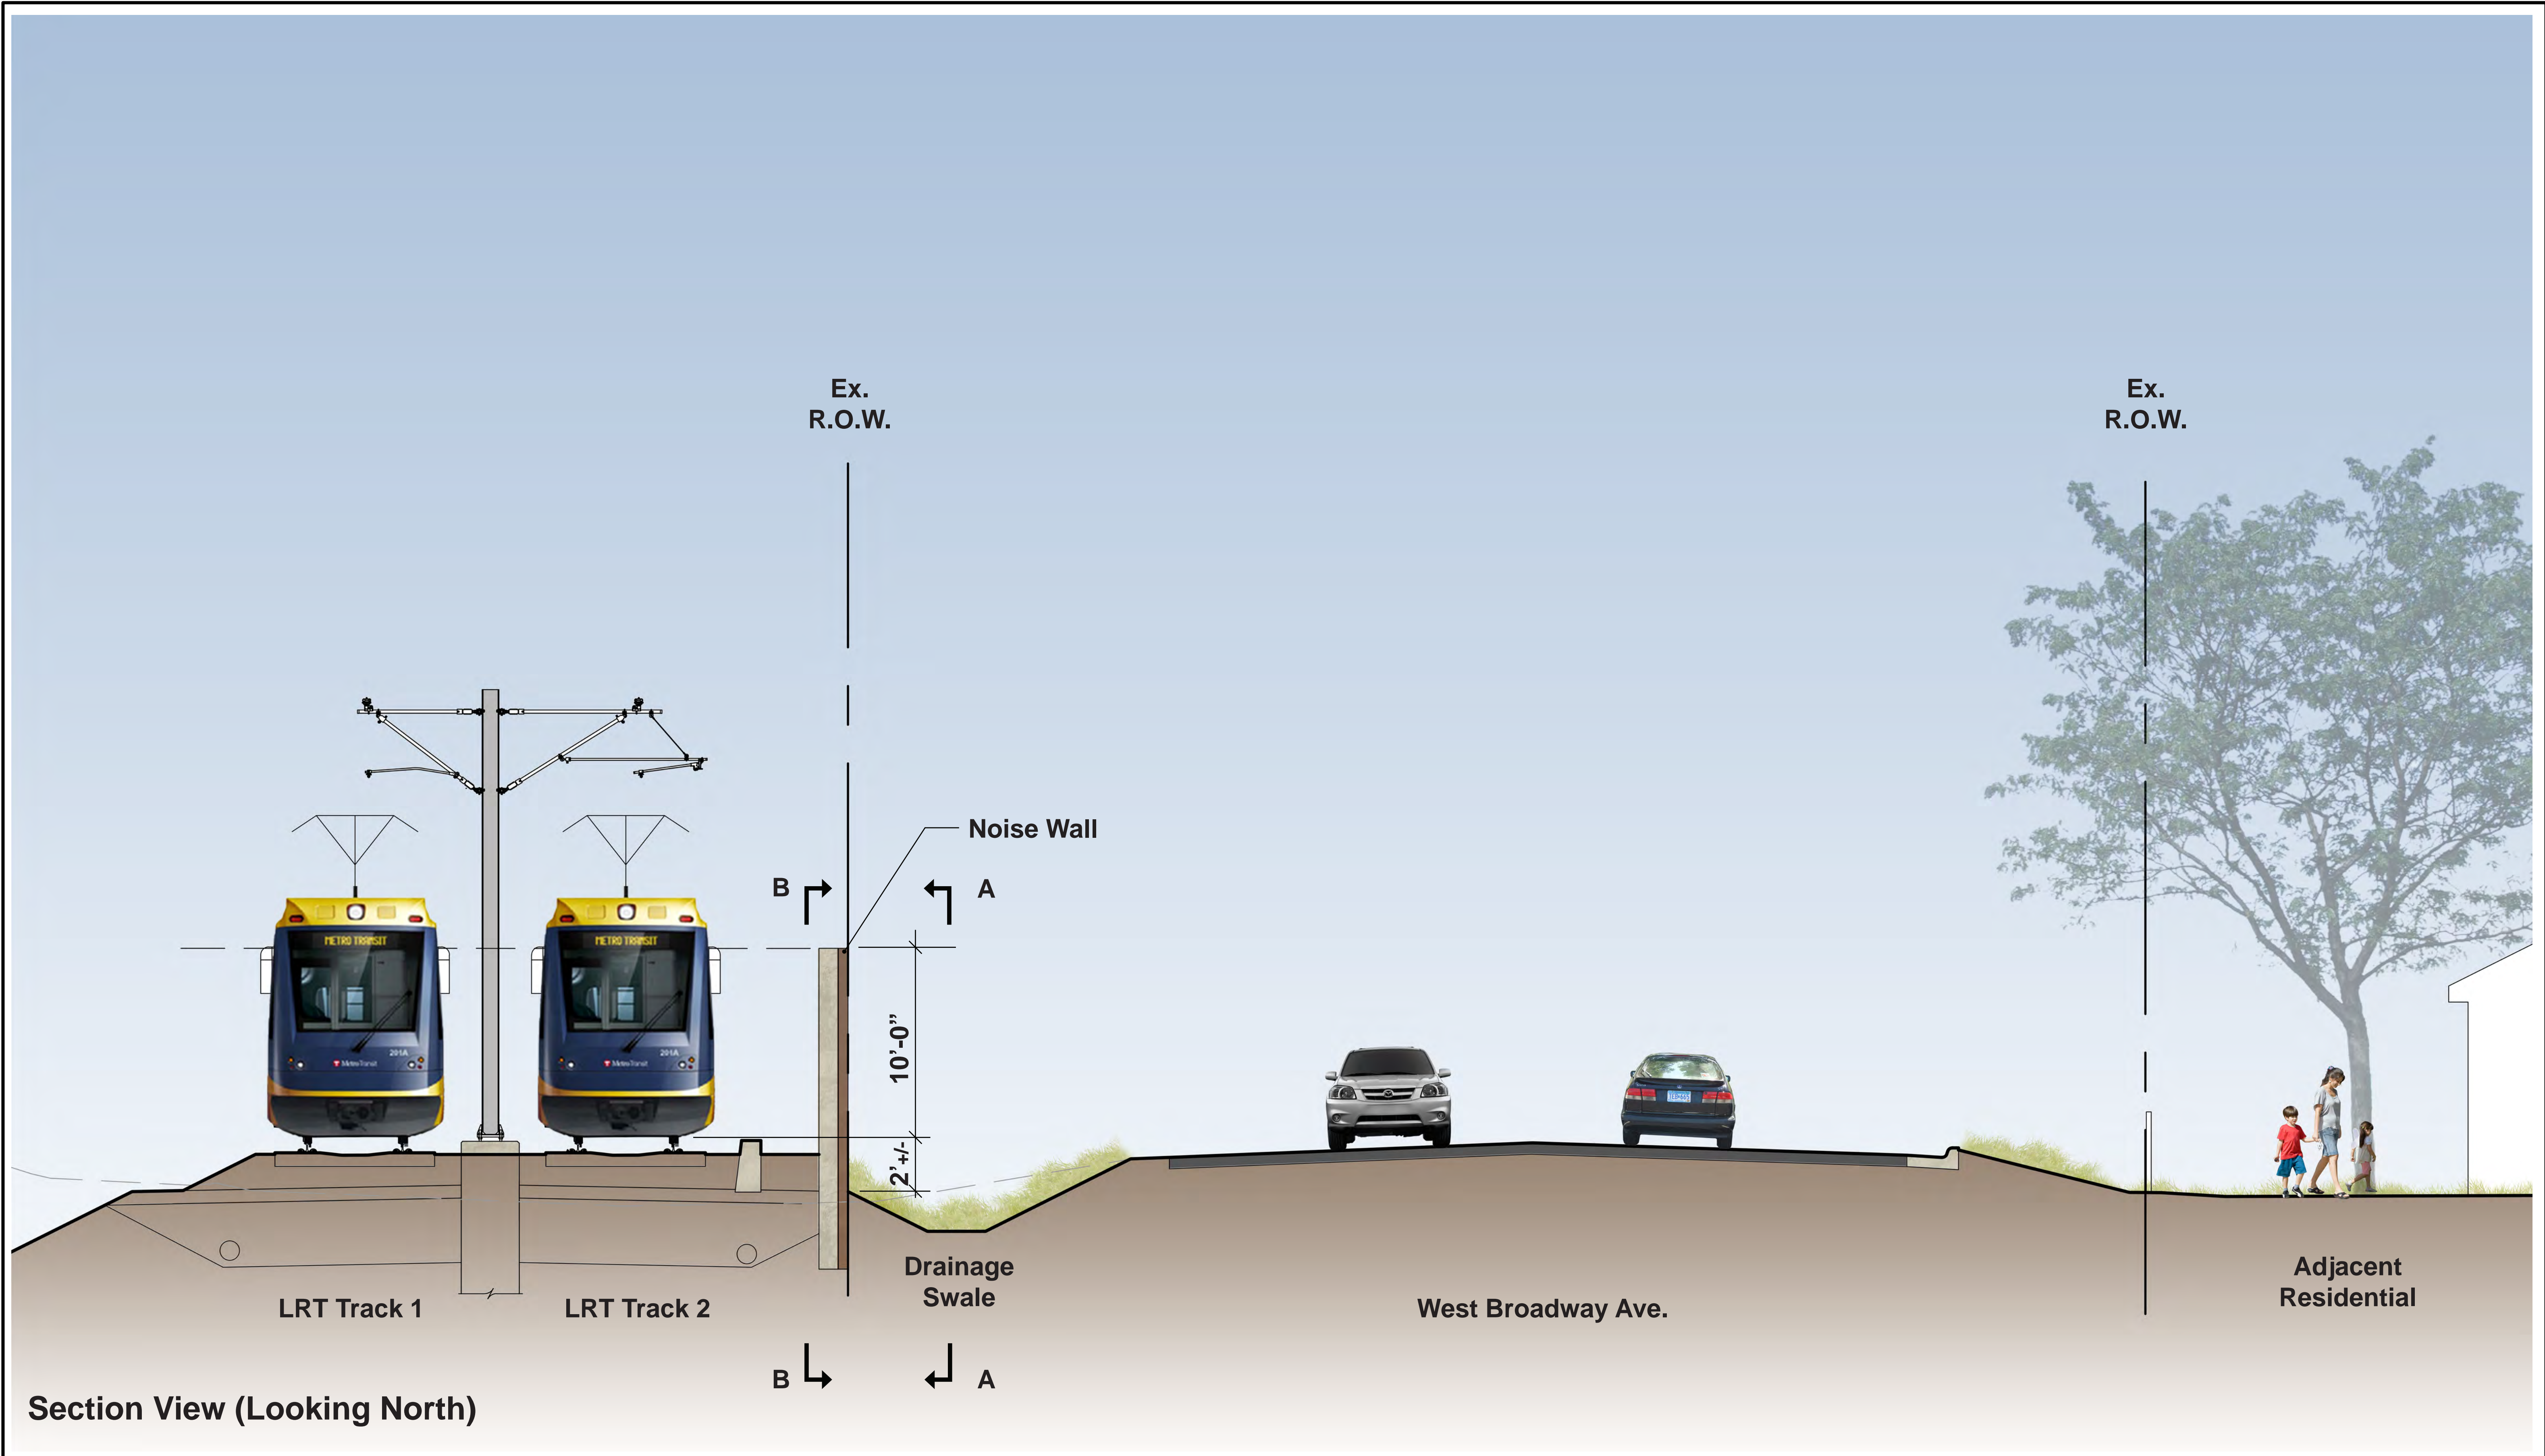

BLUE LINE LRT EXTENSION
CITY OF CRYSTAL
WALLS (RAIL CORRIDOR NORTH OF BYRON AVE.)



Rev 1
03/23/2017

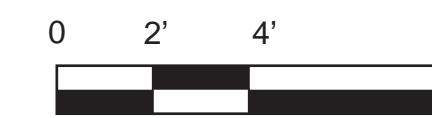

Kimley»Horn


SRI miller dunwiddie
Consulting Group, Inc. ARCHITECTURE

DRAFT-WORK IN PROCESS

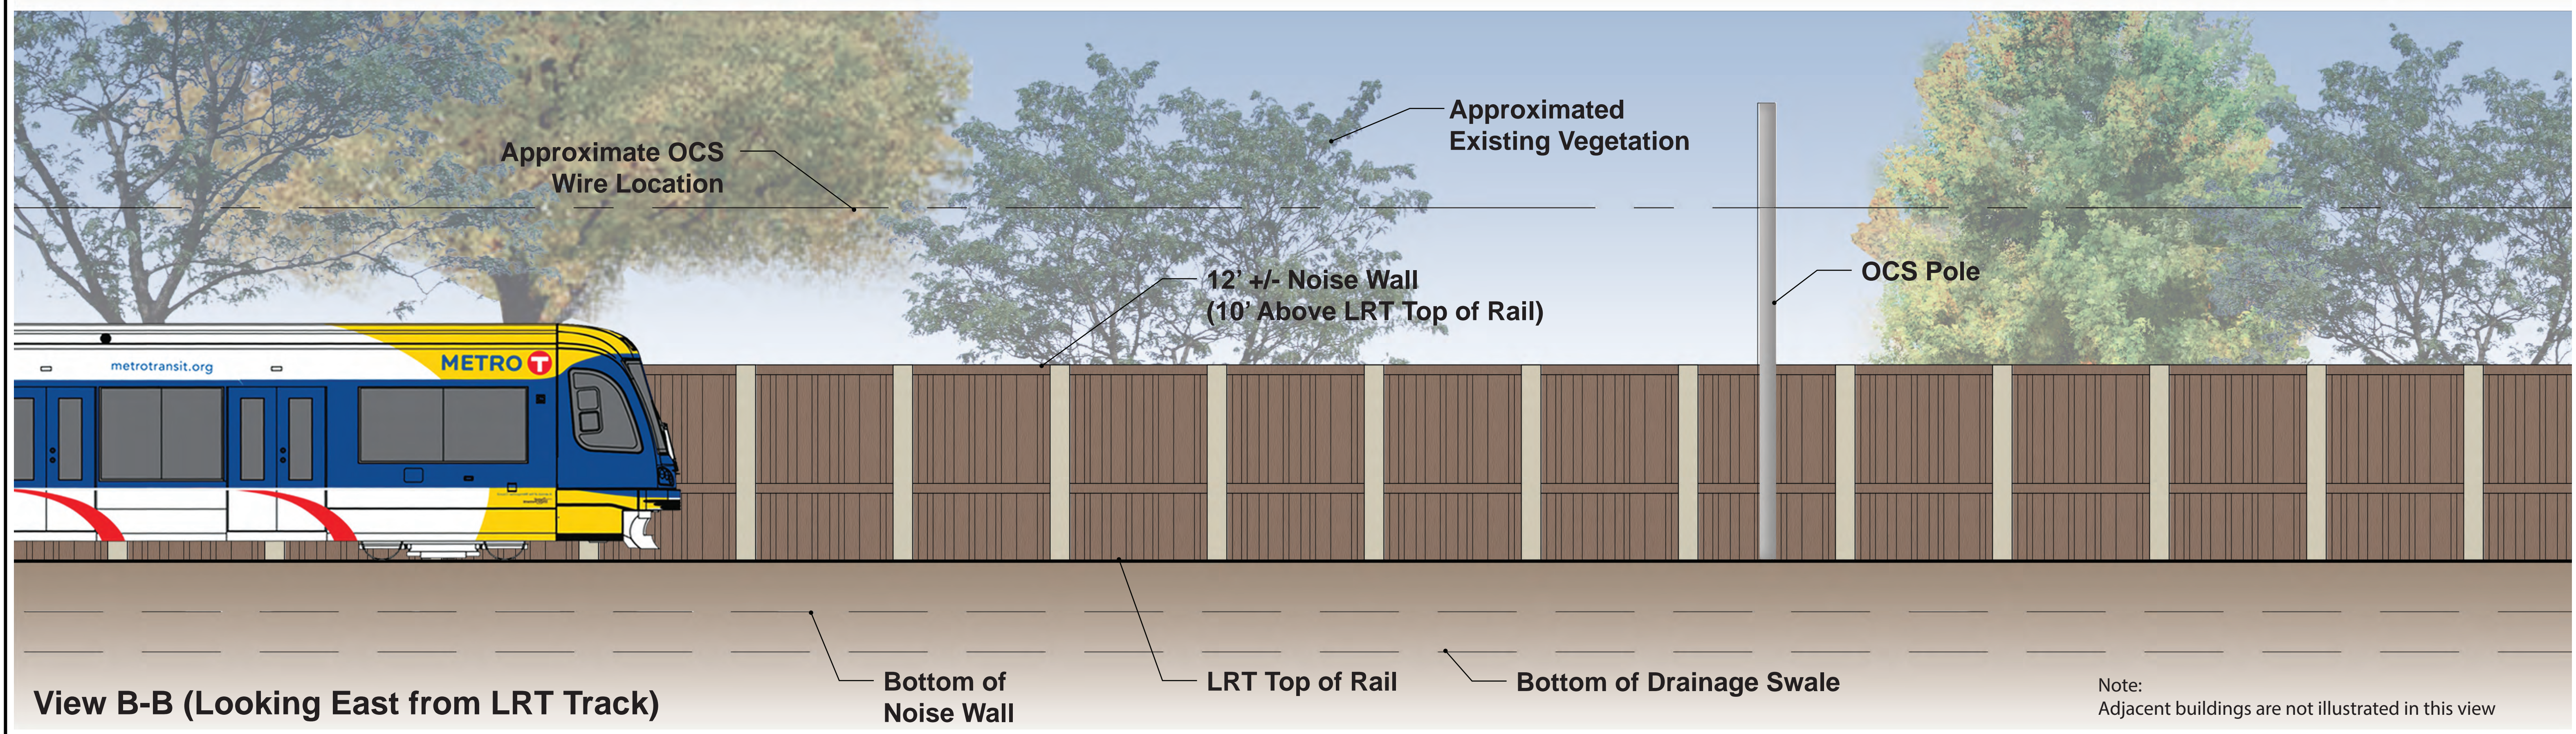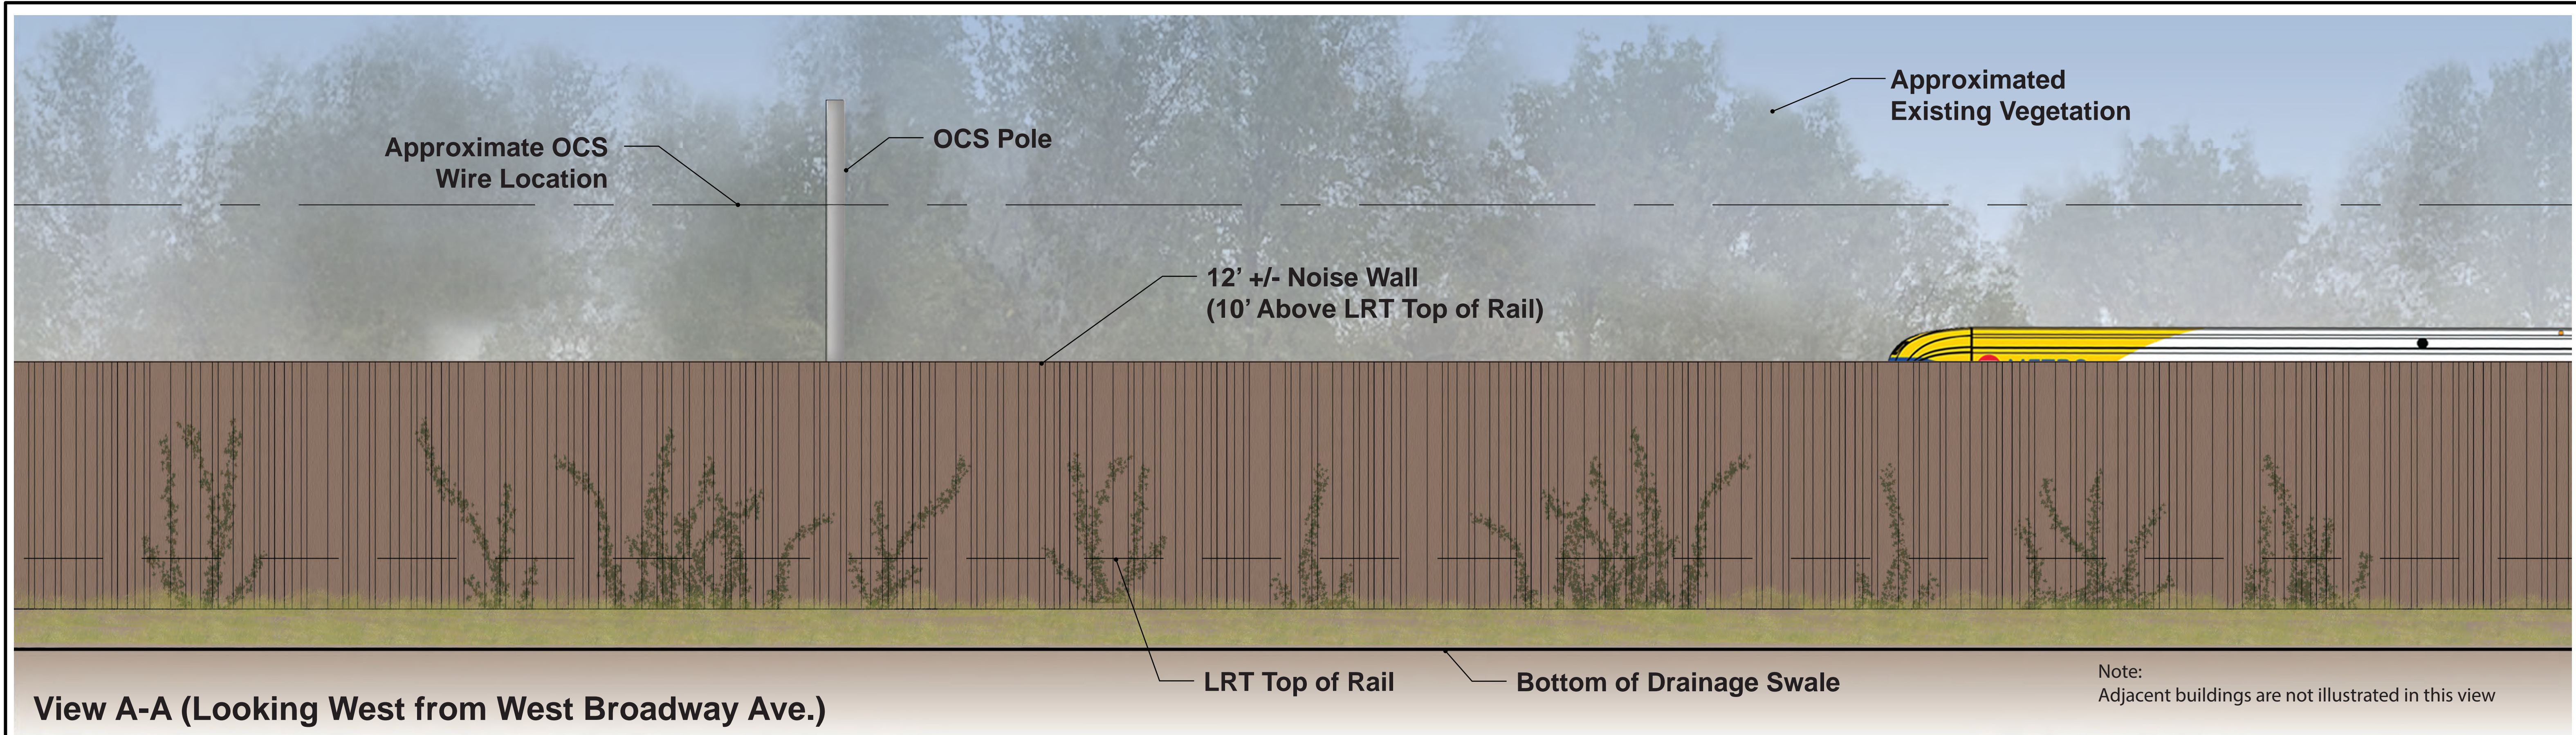

BLUE LINE LRT EXTENSION
 CITY OF CRYSTAL
 WALLS (RAIL CORRIDOR NORTH OF BYRON AVE.)

Rev 1
 03/23/2017

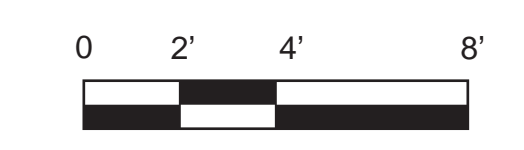

DRAFT-WORK IN PROCESS