


# Blue Line LRT Extension

## CRYSTAL BASS LAKE RD STATION DESIGN CONCEPTS




**BECKER PARK** MIXTURE OF USES  
 FOOT TRAFFIC CONCERNS "OLD SCHOOL"  
 PARK AND RIDE CONNECTION  
**RETAIL** BITS OF EVERYTHING  
 COMMERCIAL ACCESS WAVES OF REDEVELOPMENT  
**MAIN STREET** CRYSTAL AUTO-ORIENTED AIRPORT  
**ENTRYWAY** INDUSTRIAL-FEEL  
 REDUCE IMPACT CROSSROADS  
 "WHAT IS THIS PLACE?"  
 DISAPPEAR INTO LANDSCAPE ACCESS TO SHOPPING  
**GREENERY** HEIGHTENED VISIBILITY  
 BECOME WELCOMING  
 CELL TOWER CONNECTION TO PARK  
 PIECEMEAL TRANSITION  
**DOWNTOWN**  
 CONTEXT & CHARACTER WORKSHOPS

**BECKER PARK** MIXTURE OF USES  
 FOOT TRAFFIC CONCERNS "OLD SCHOOL"  
 PARK AND RIDE CONNECTION  
**RETAIL** BITS OF EVERYTHING  
 COMMERCIAL ACCESS WAVES OF REDEVELOPMENT  
**MAIN STREET** CRYSTAL AUTO-ORIENTED AIRPORT  
**ENTRYWAY** INDUSTRIAL-FEEL  
 REDUCE IMPACT CROSSROADS  
 "WHAT IS THIS PLACE?"  
 DISAPPEAR INTO LANDSCAPE ACCESS TO SHOPPING  
**GREENERY** HEIGHTENED VISIBILITY  
 BECOME WELCOMING  
 CELL TOWER CONNECTION TO PARK  
 PIECEMEAL TRANSITION  
**DOWNTOWN**  
 STATION DESIGN CONCEPTS

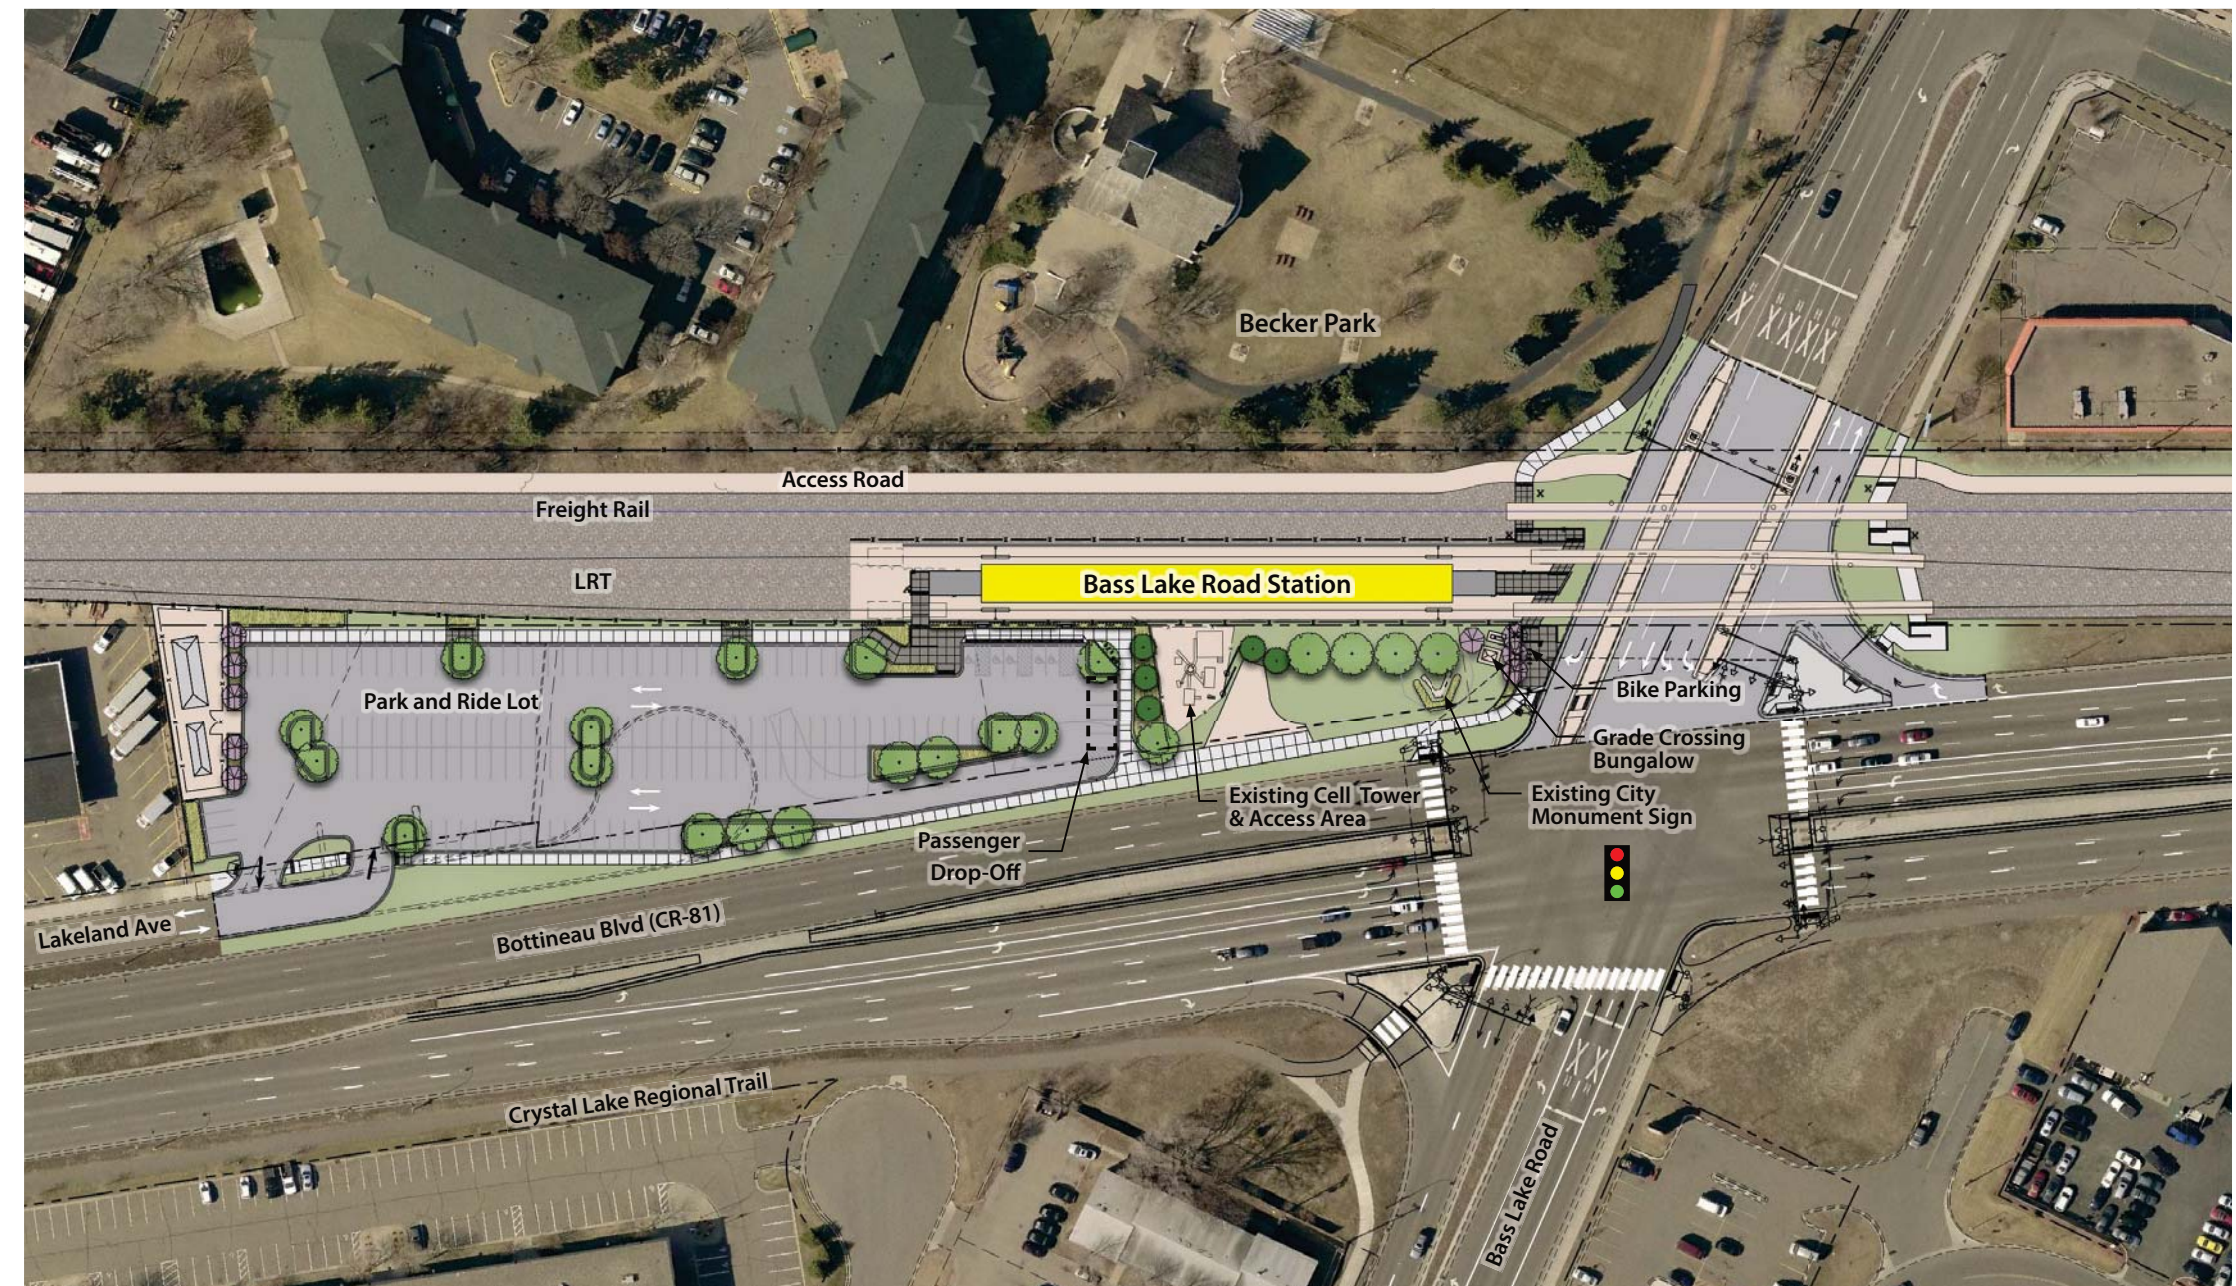

Site Plan

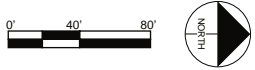

View from platform entry looking South



View from park and ride lot looking Northwest


**DRAFT**  
 WORK IN PROCESS




# Blue Line LRT Extension

## CRYSTAL LRT BRIDGE OVER CP RAIL


Partial Elevation Of South Abutment And First Span

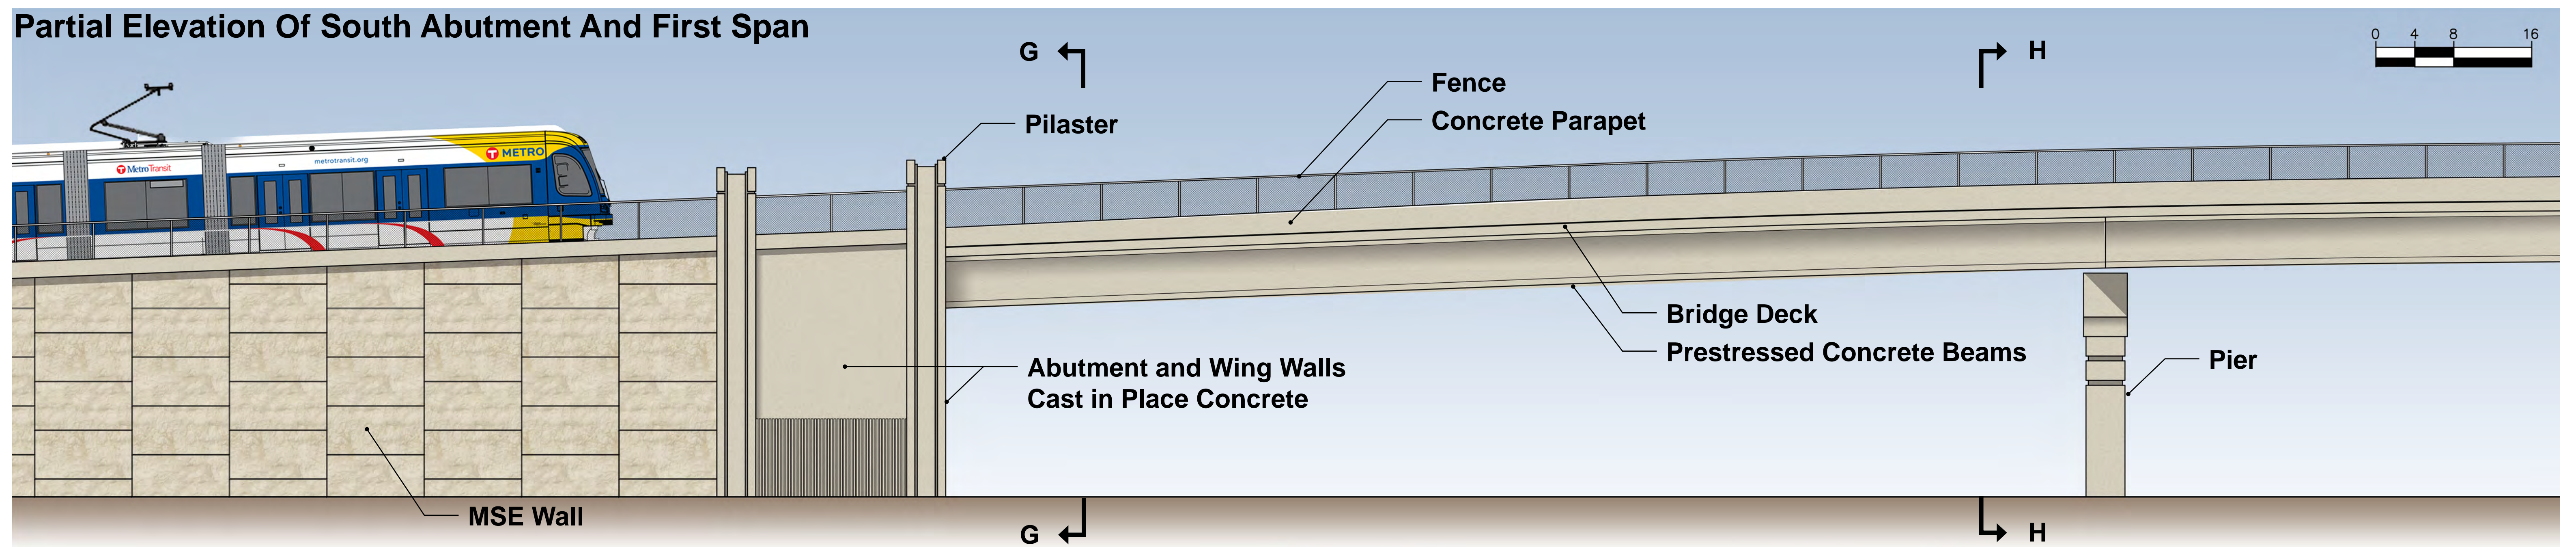


Wing Wall Elevation Detail

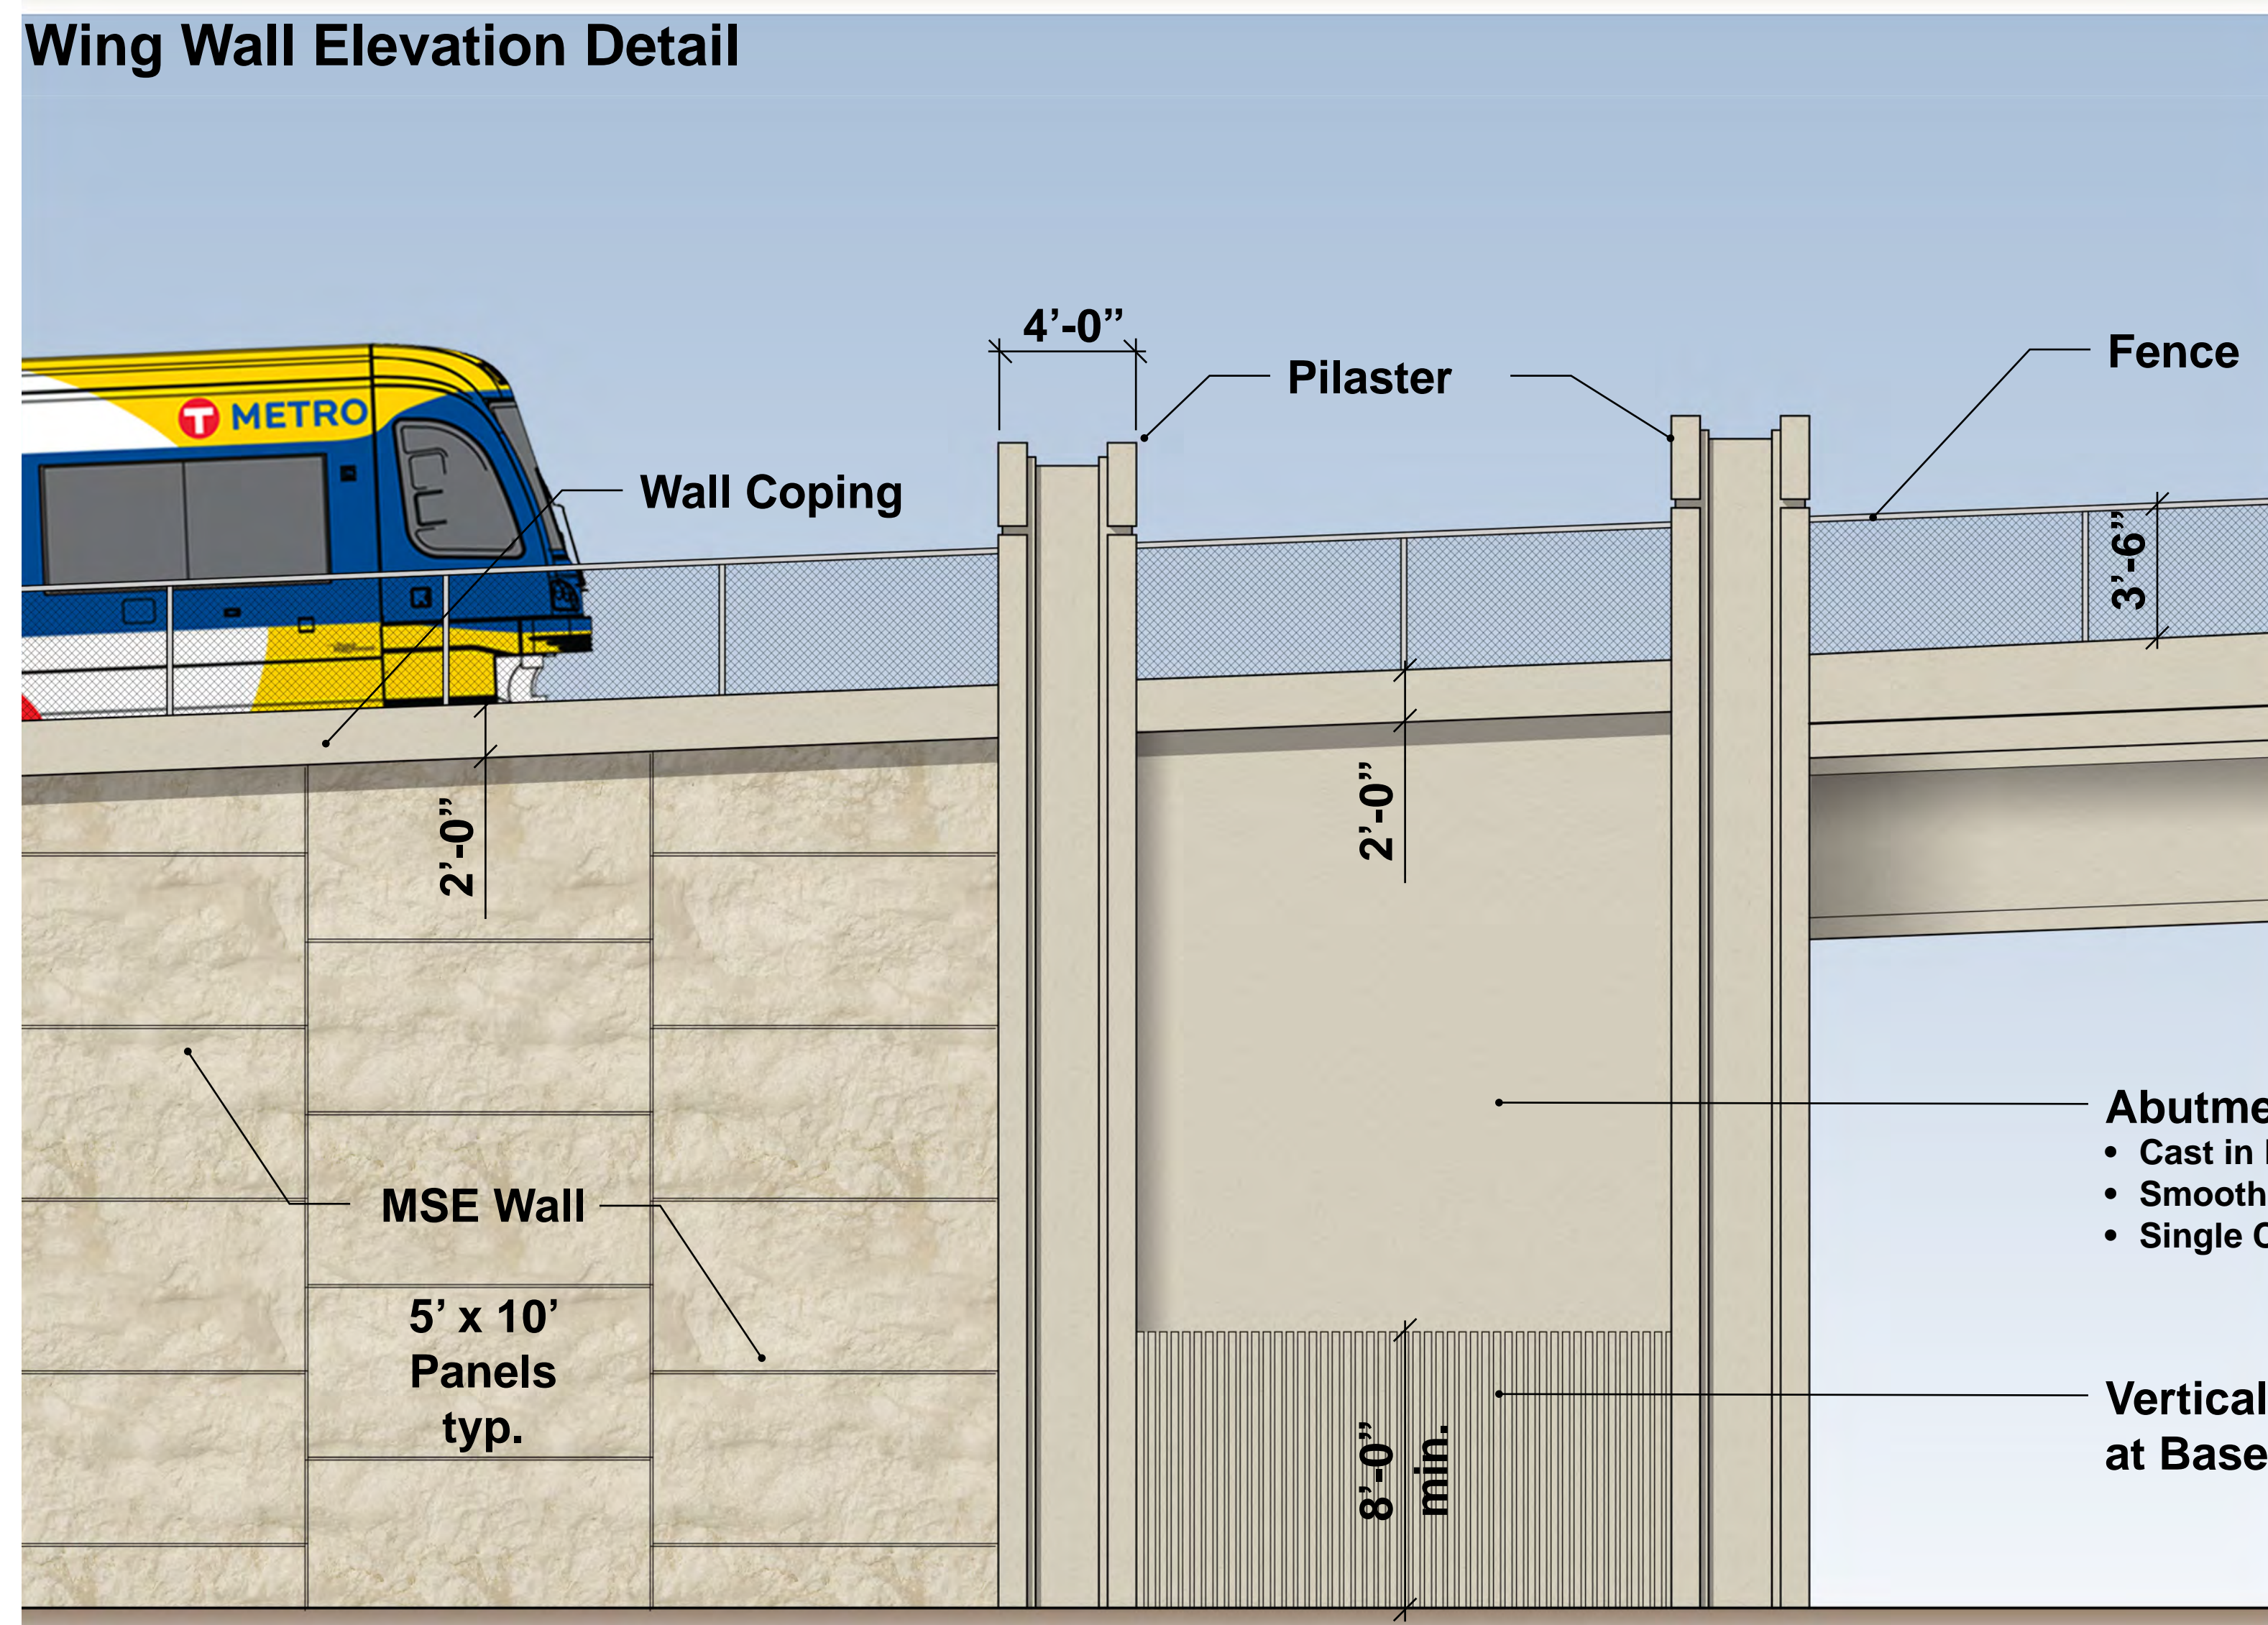


Abutment Elevation Detail G-G

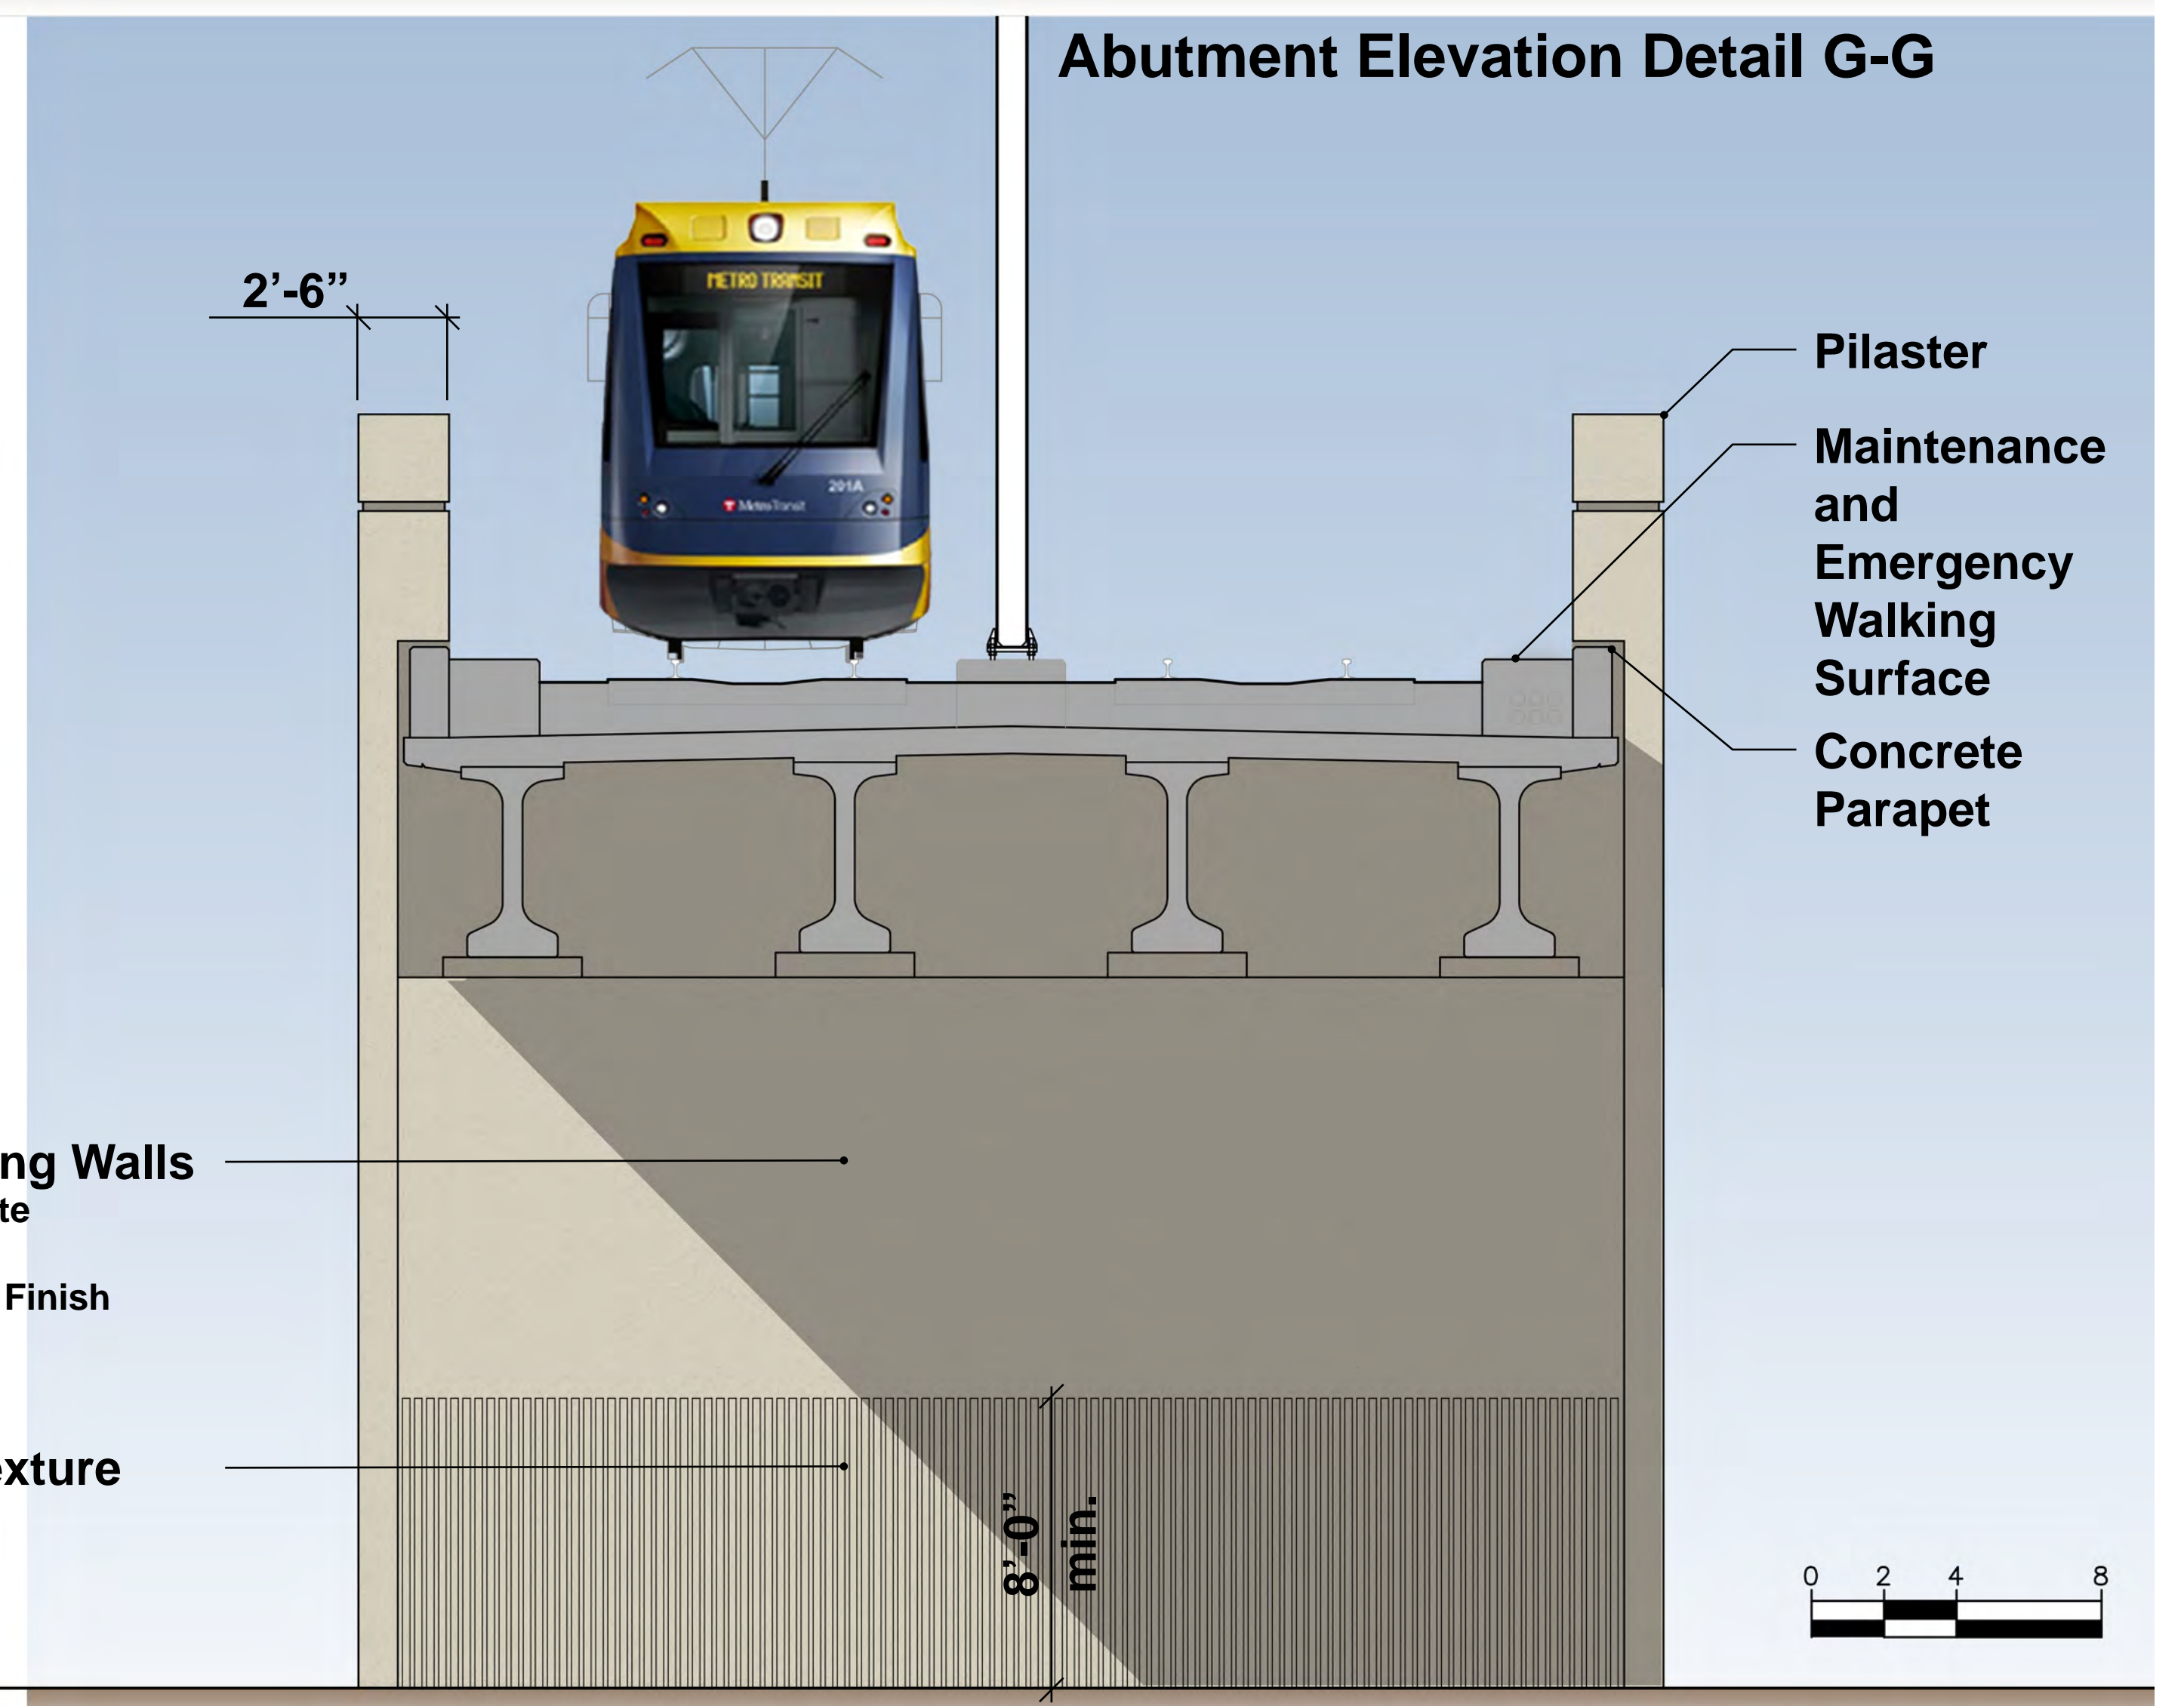

Abutment Elevations

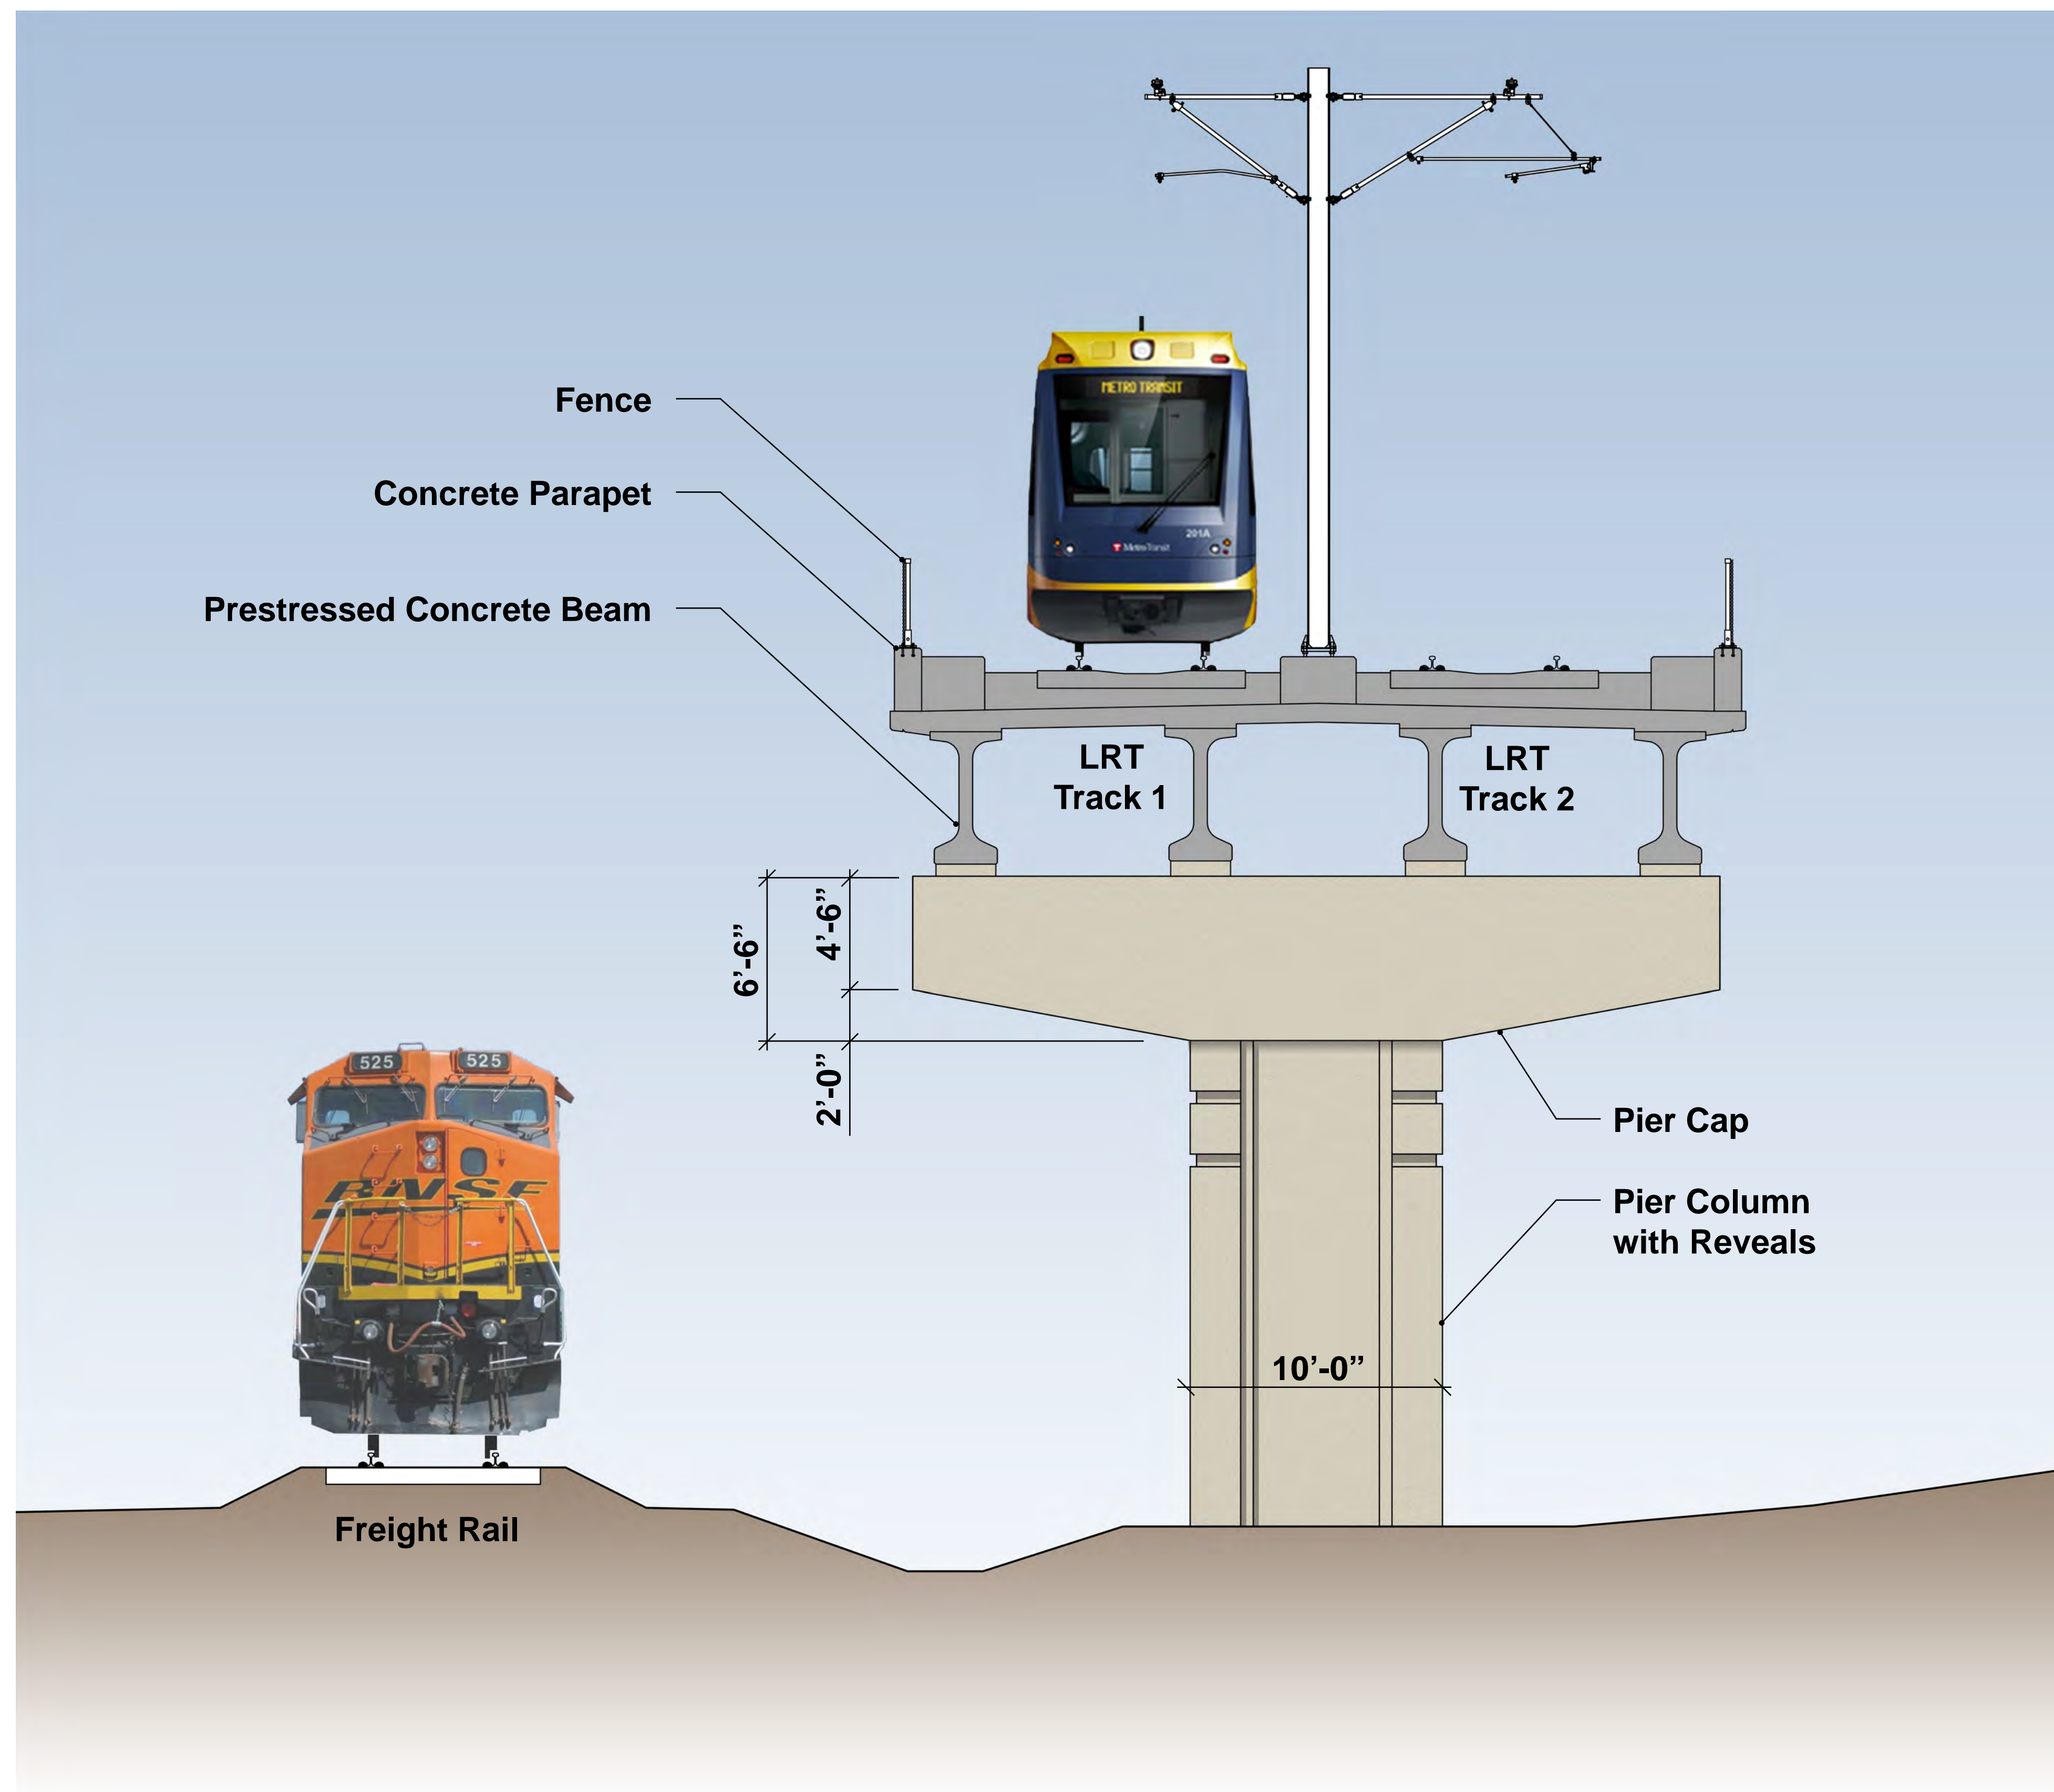


Pier Elevation Detail H-H  
Pier Form

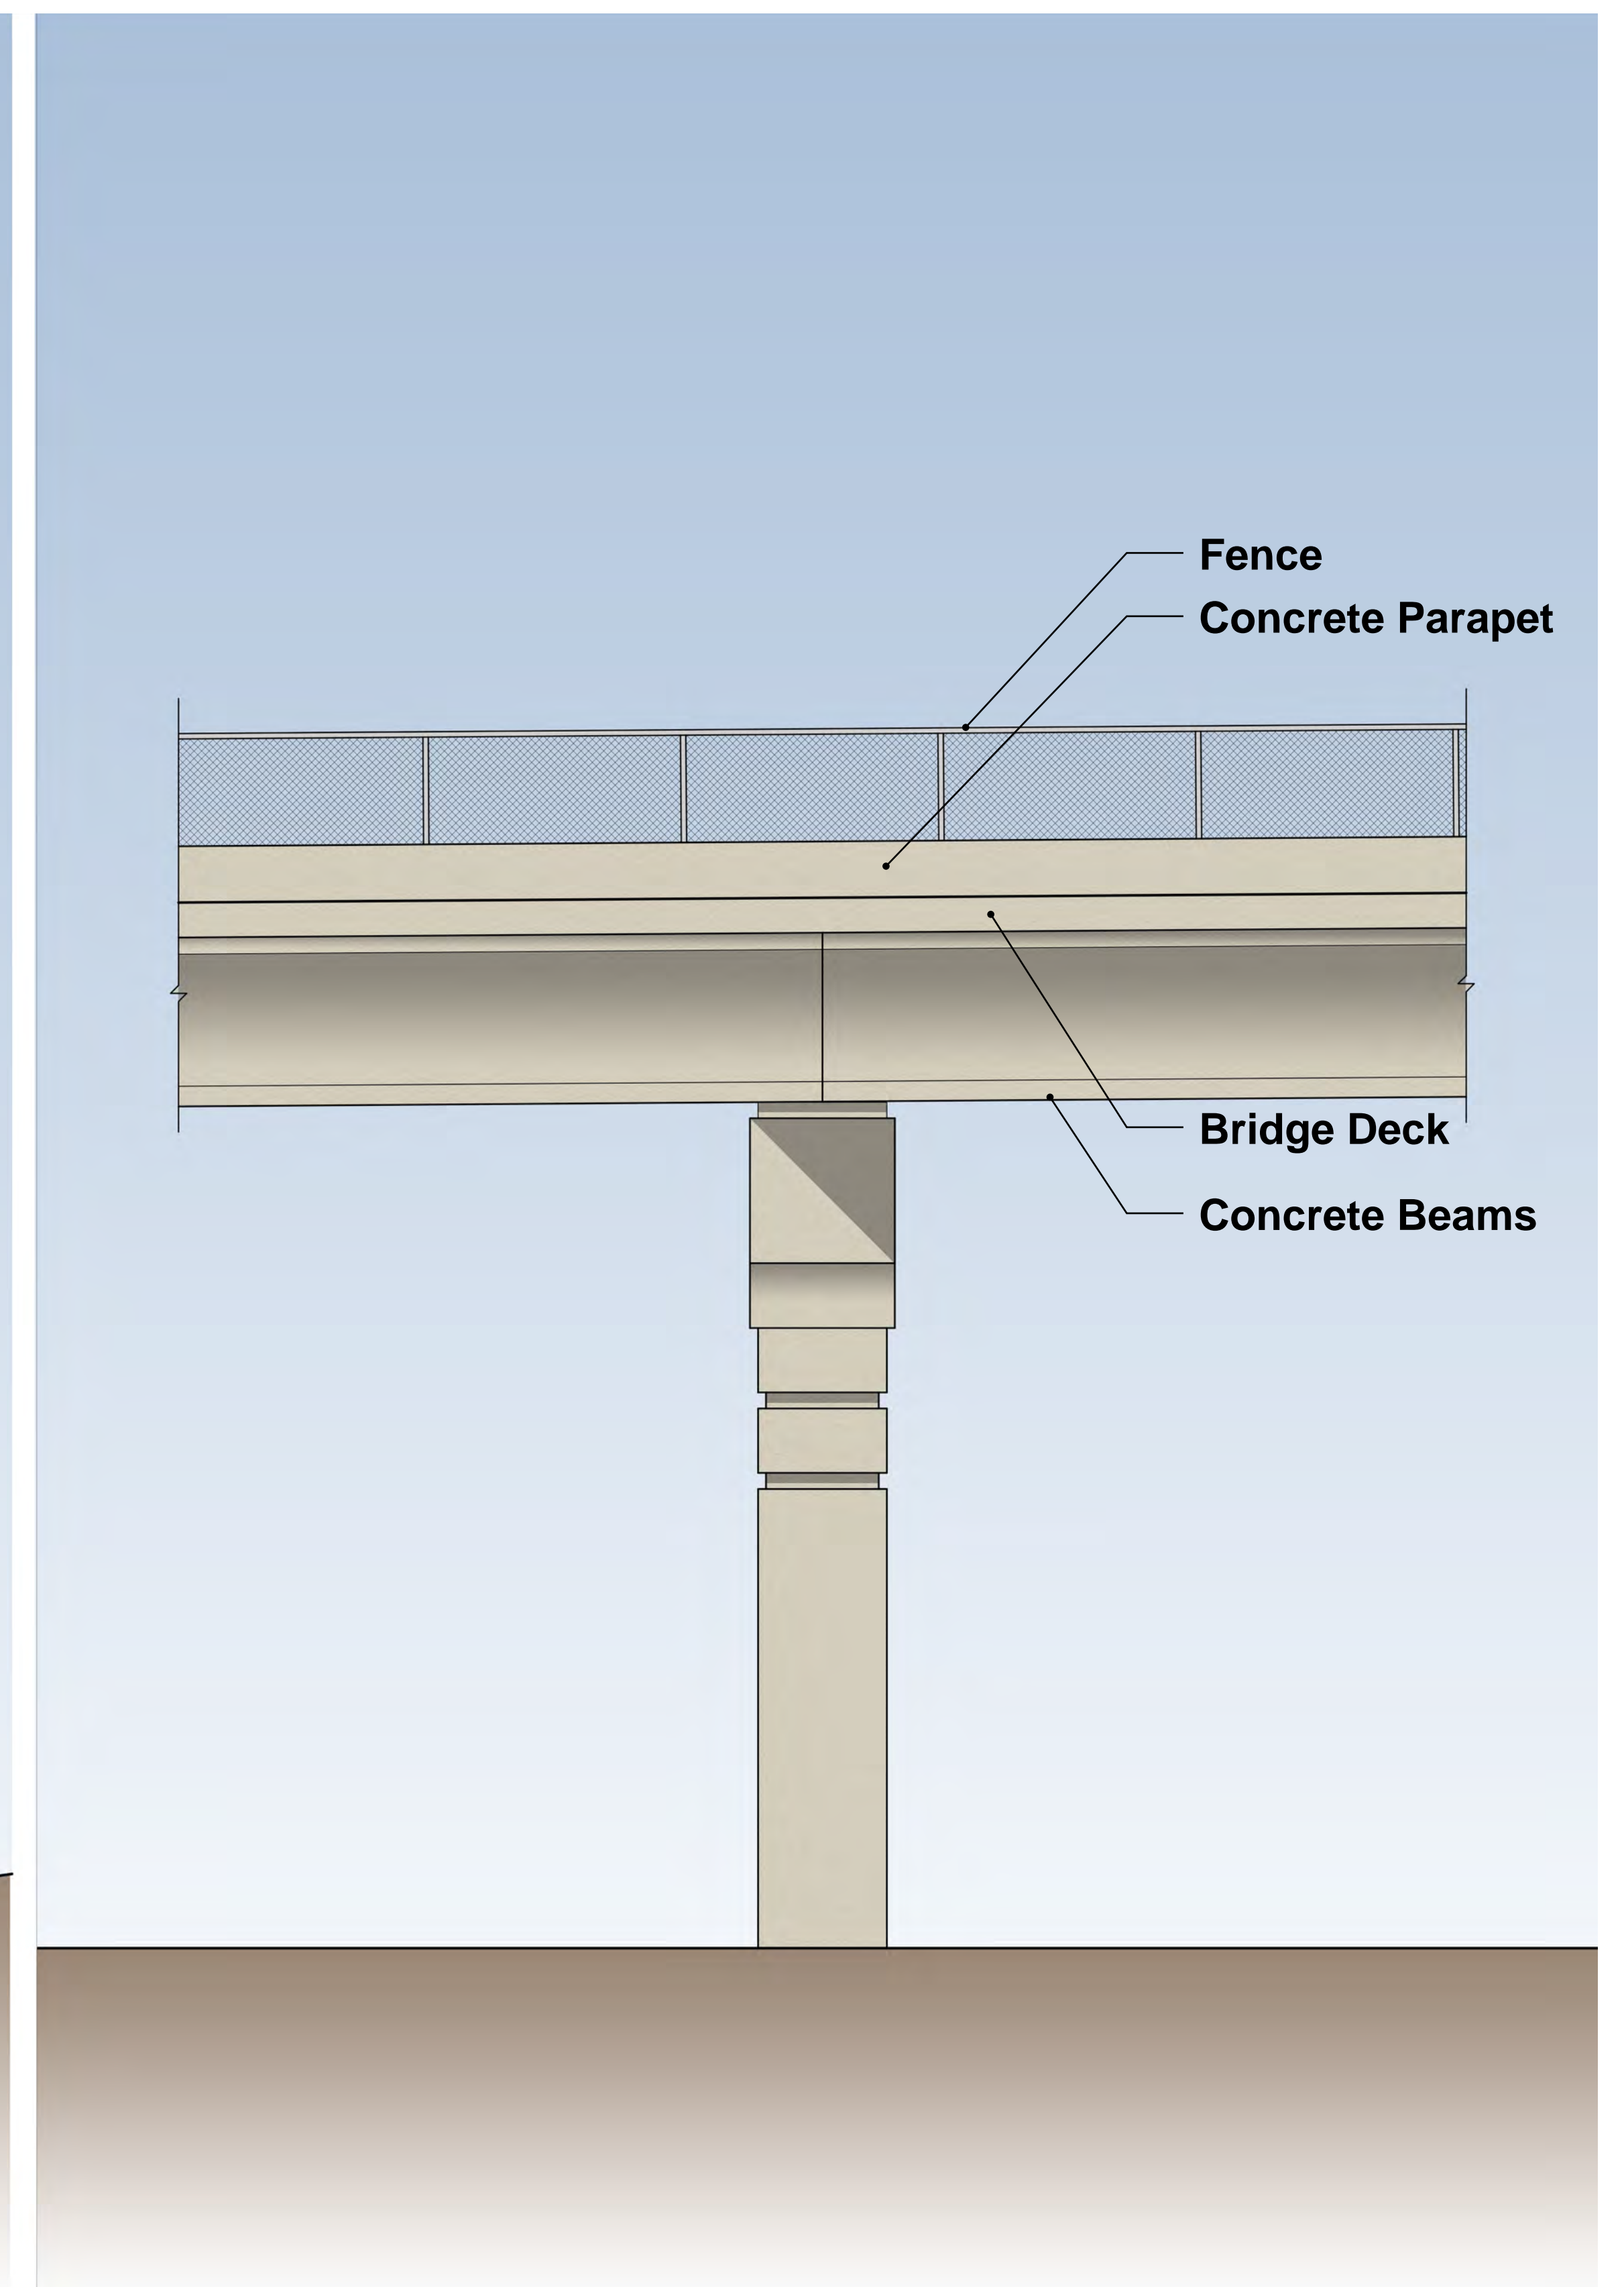

Pier Elevation Detail

**DRAFT**  
WORK IN PROCESS



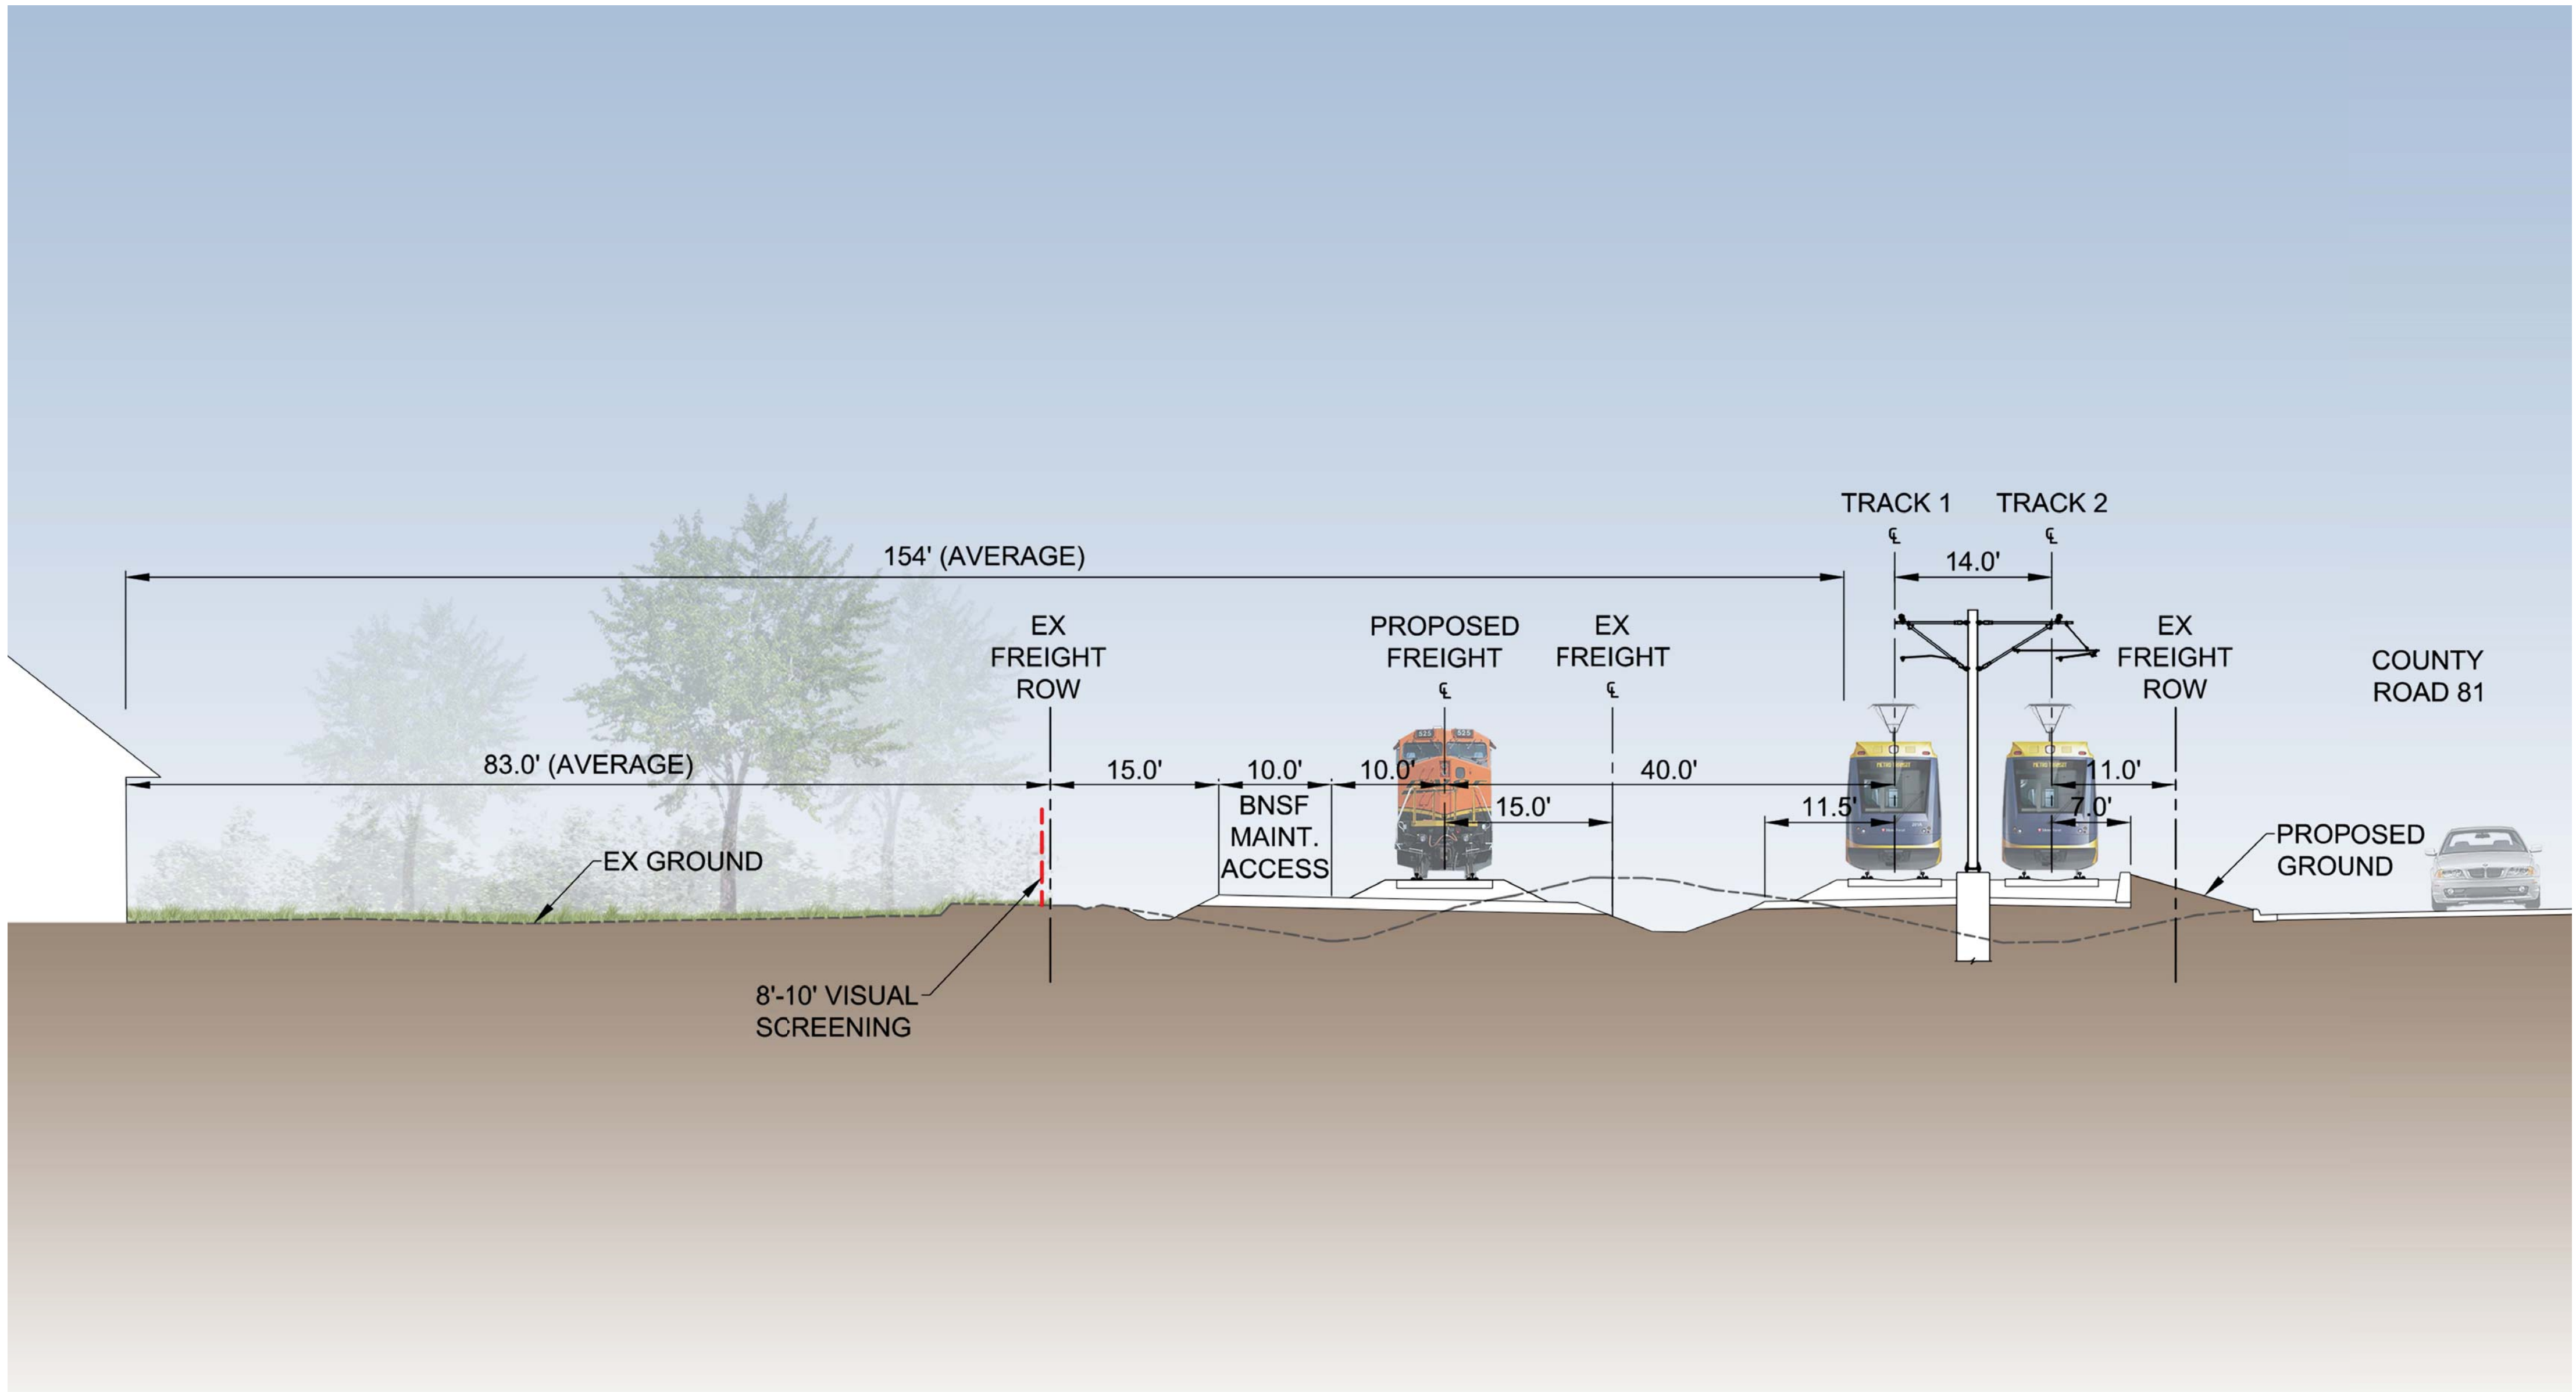

Typical BLRT rail corridor section

**DRAFT**  
WORK IN PROCESS

