



Mar, 15 2017 12:39 pm H:\BPO\550_Design_Consultant\CAD\000-OVERALL\PE\EXHIBITS\CIVIL\TPSS-SITES\C-CIV-TPSS-LOCATION-EXBT.dwg By: V-Fackinika

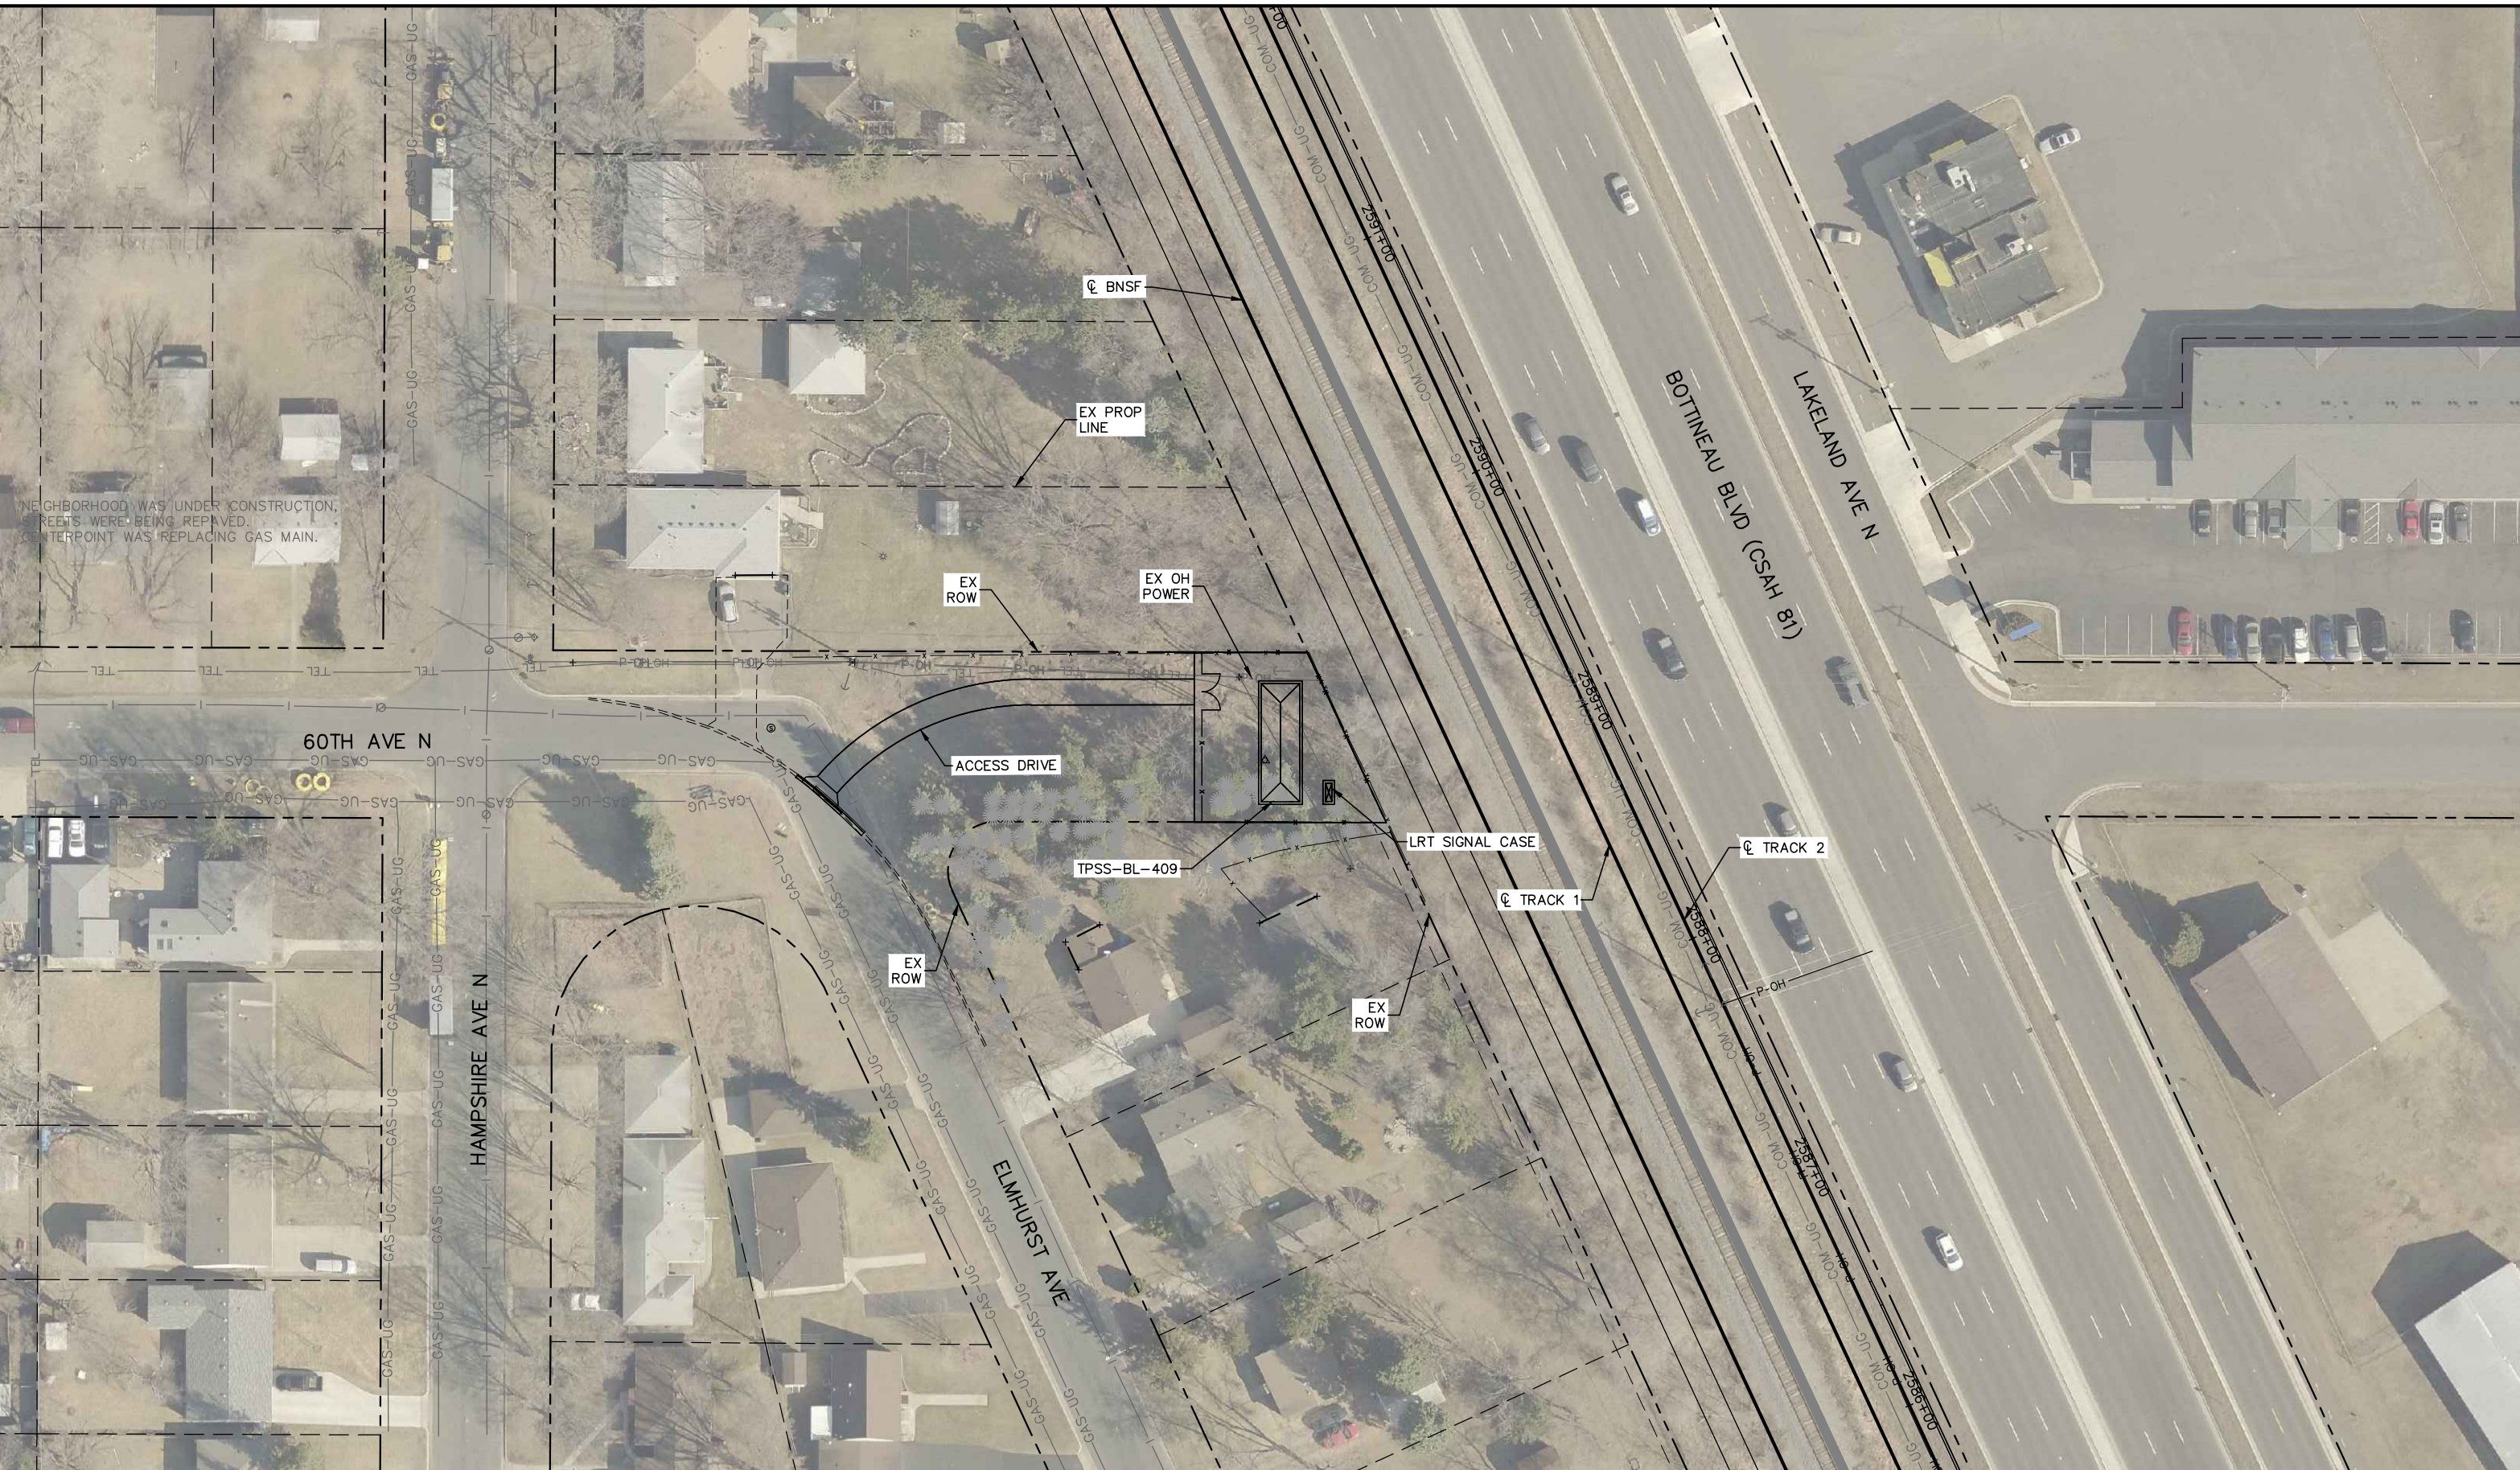


NEIGHBORHOOD WAS UNDER CONSTRUCTION, STREETS WERE BEING REPAVED, CENTERPOINT WAS REPLACING GAS MAIN.

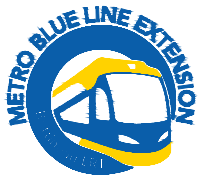


BLUE LINE LRT EXTENSION
 CITY OF CRYSTAL
 TRACTION POWER SUBSTATION
 TPSS-BL-409 SITE LOCATION

3/15/2017

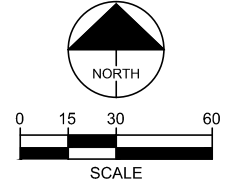


Mar, 23 2017 11:33 am C:\Users\y-facknika\appdata\local\temp\AcPublish_18756\C-CIV-TPSS-LOCATION-EXBT.dwg By: V-Facknika

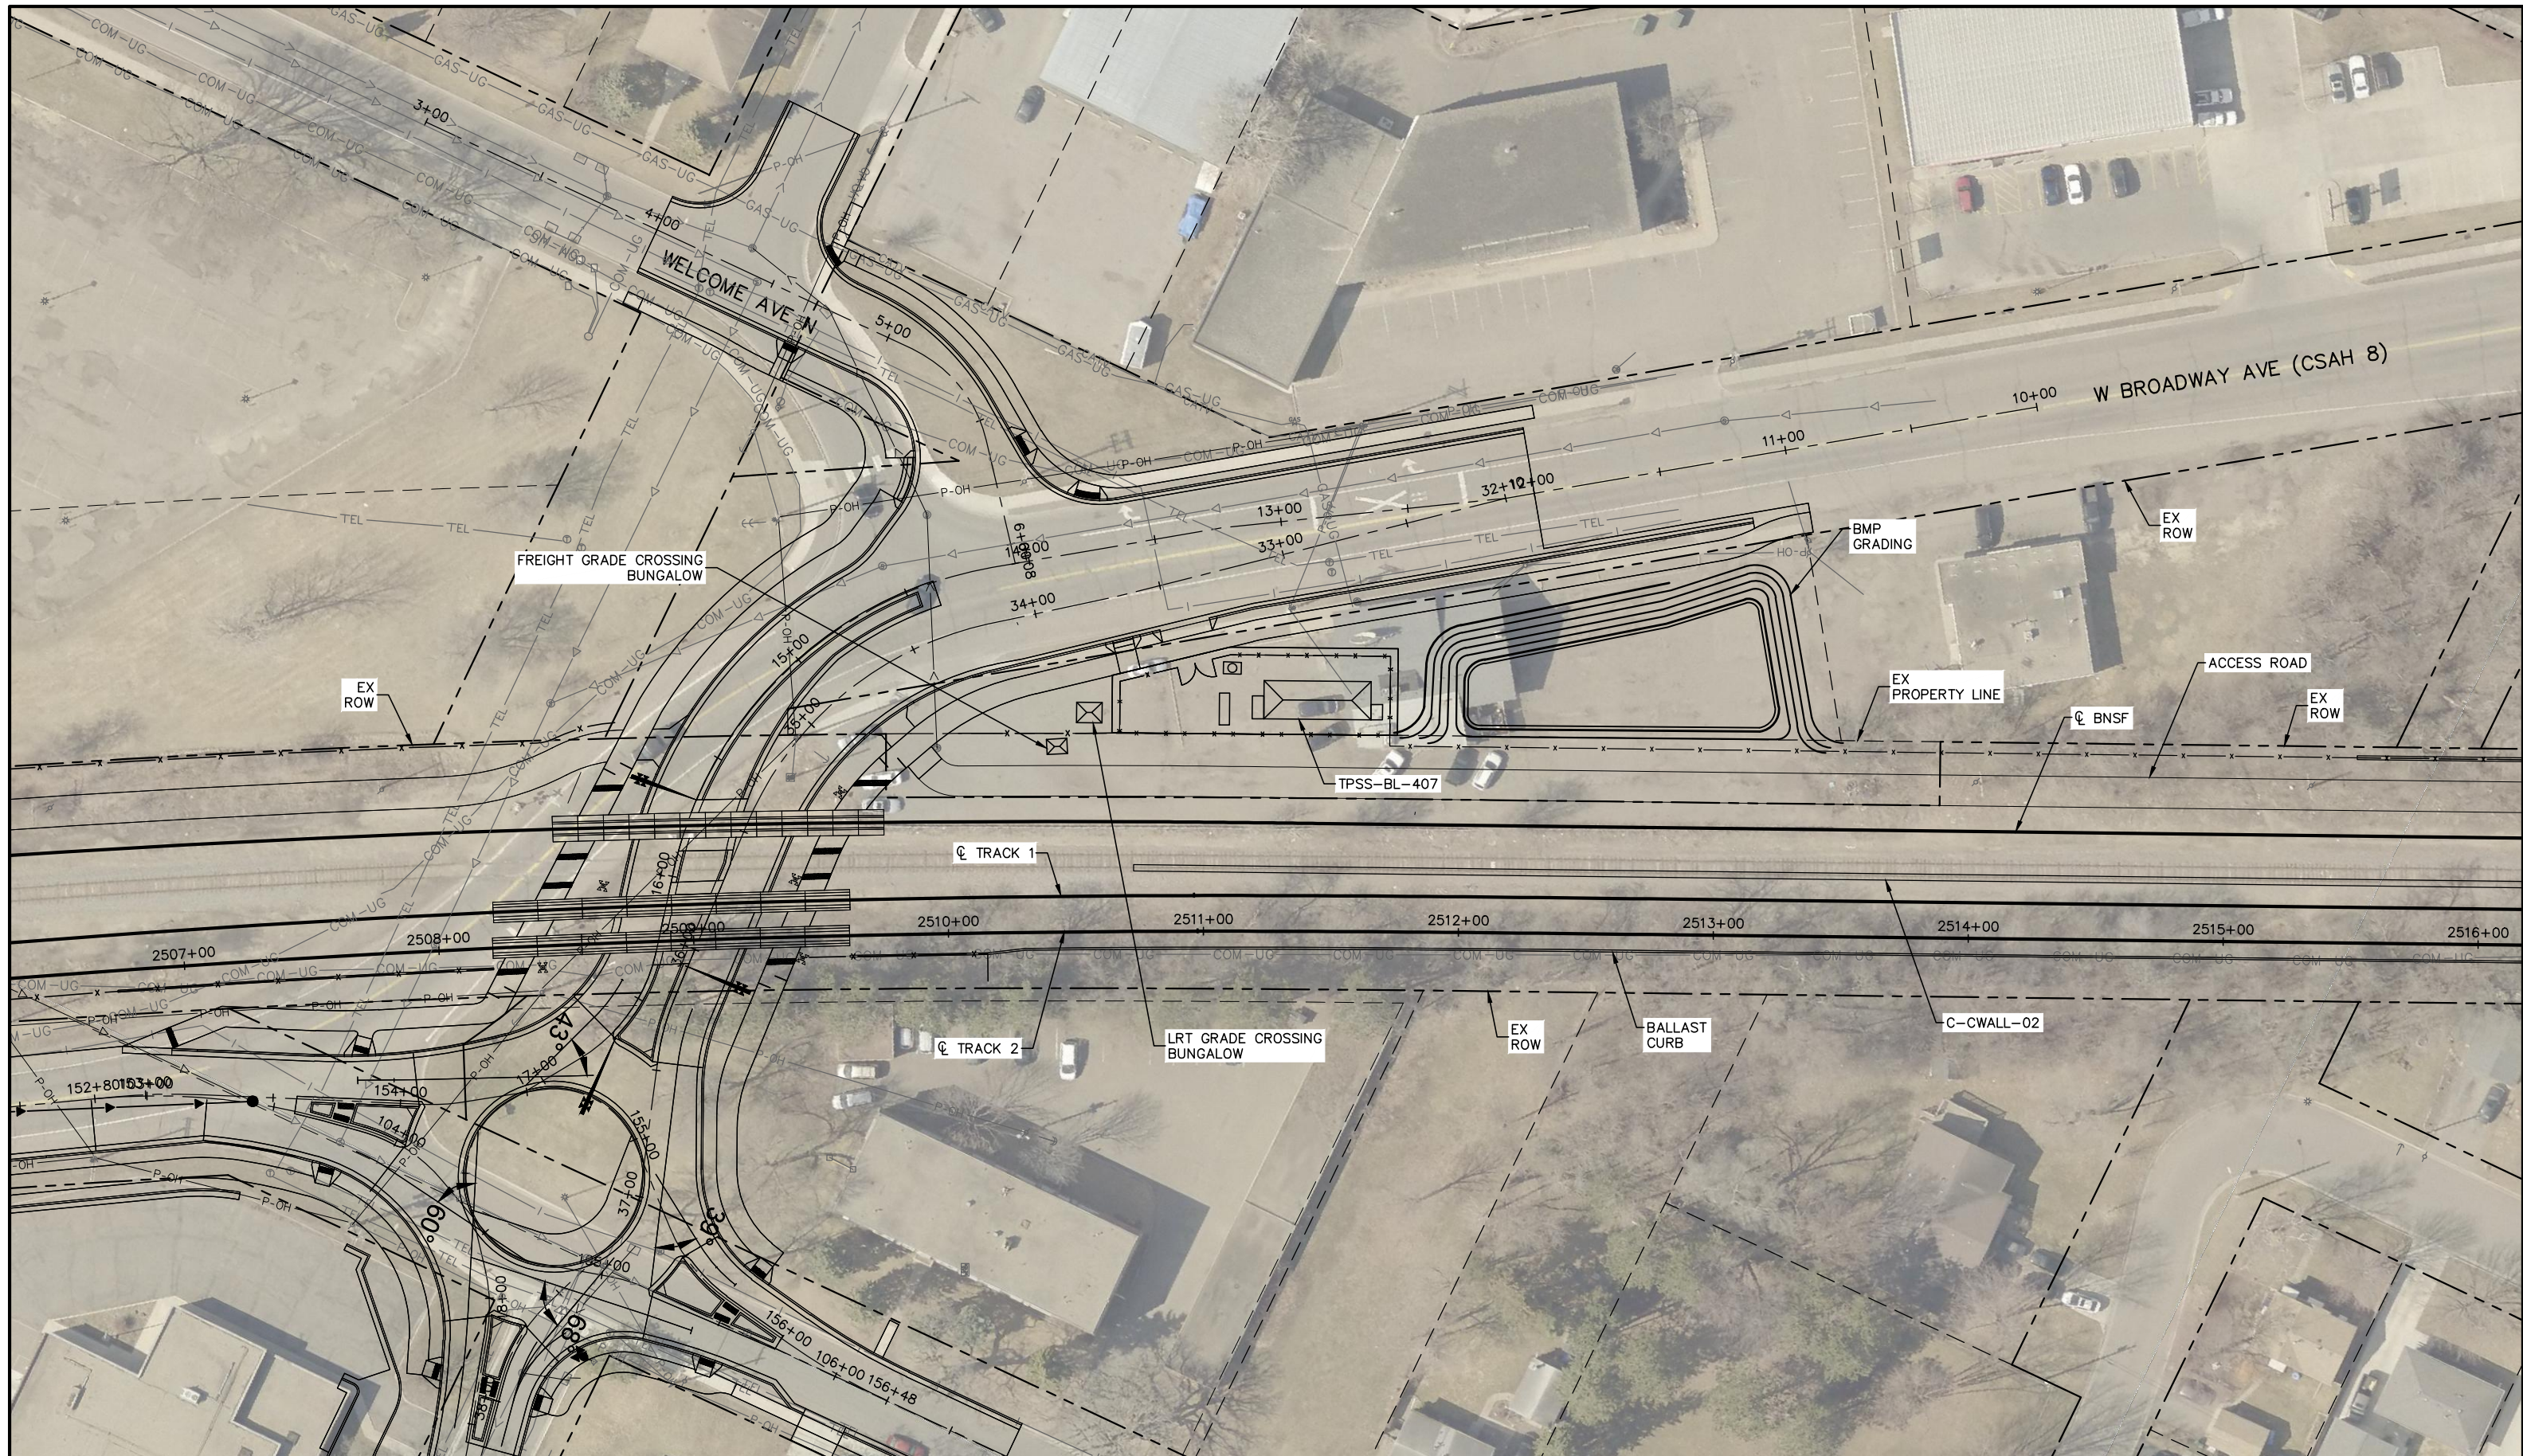

BLUE LINE LRT EXTENSION

CITY OF CRYSTAL
 TRACTION POWER SUBSTATION
 TPSS-BL-407 SITE LOCATION


3/23/2017

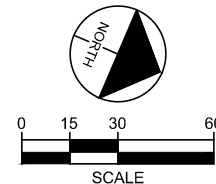

Kimley»Horn

WSP | PARSONS BRINCKERHOFF

Mar. 23 2017 11:33 am C:\Users\y-facknika\appdata\local\temp\AcPublish_18756\C-CIV-TPSS-LOCATION-EXBT.dwg By: V-Facknika

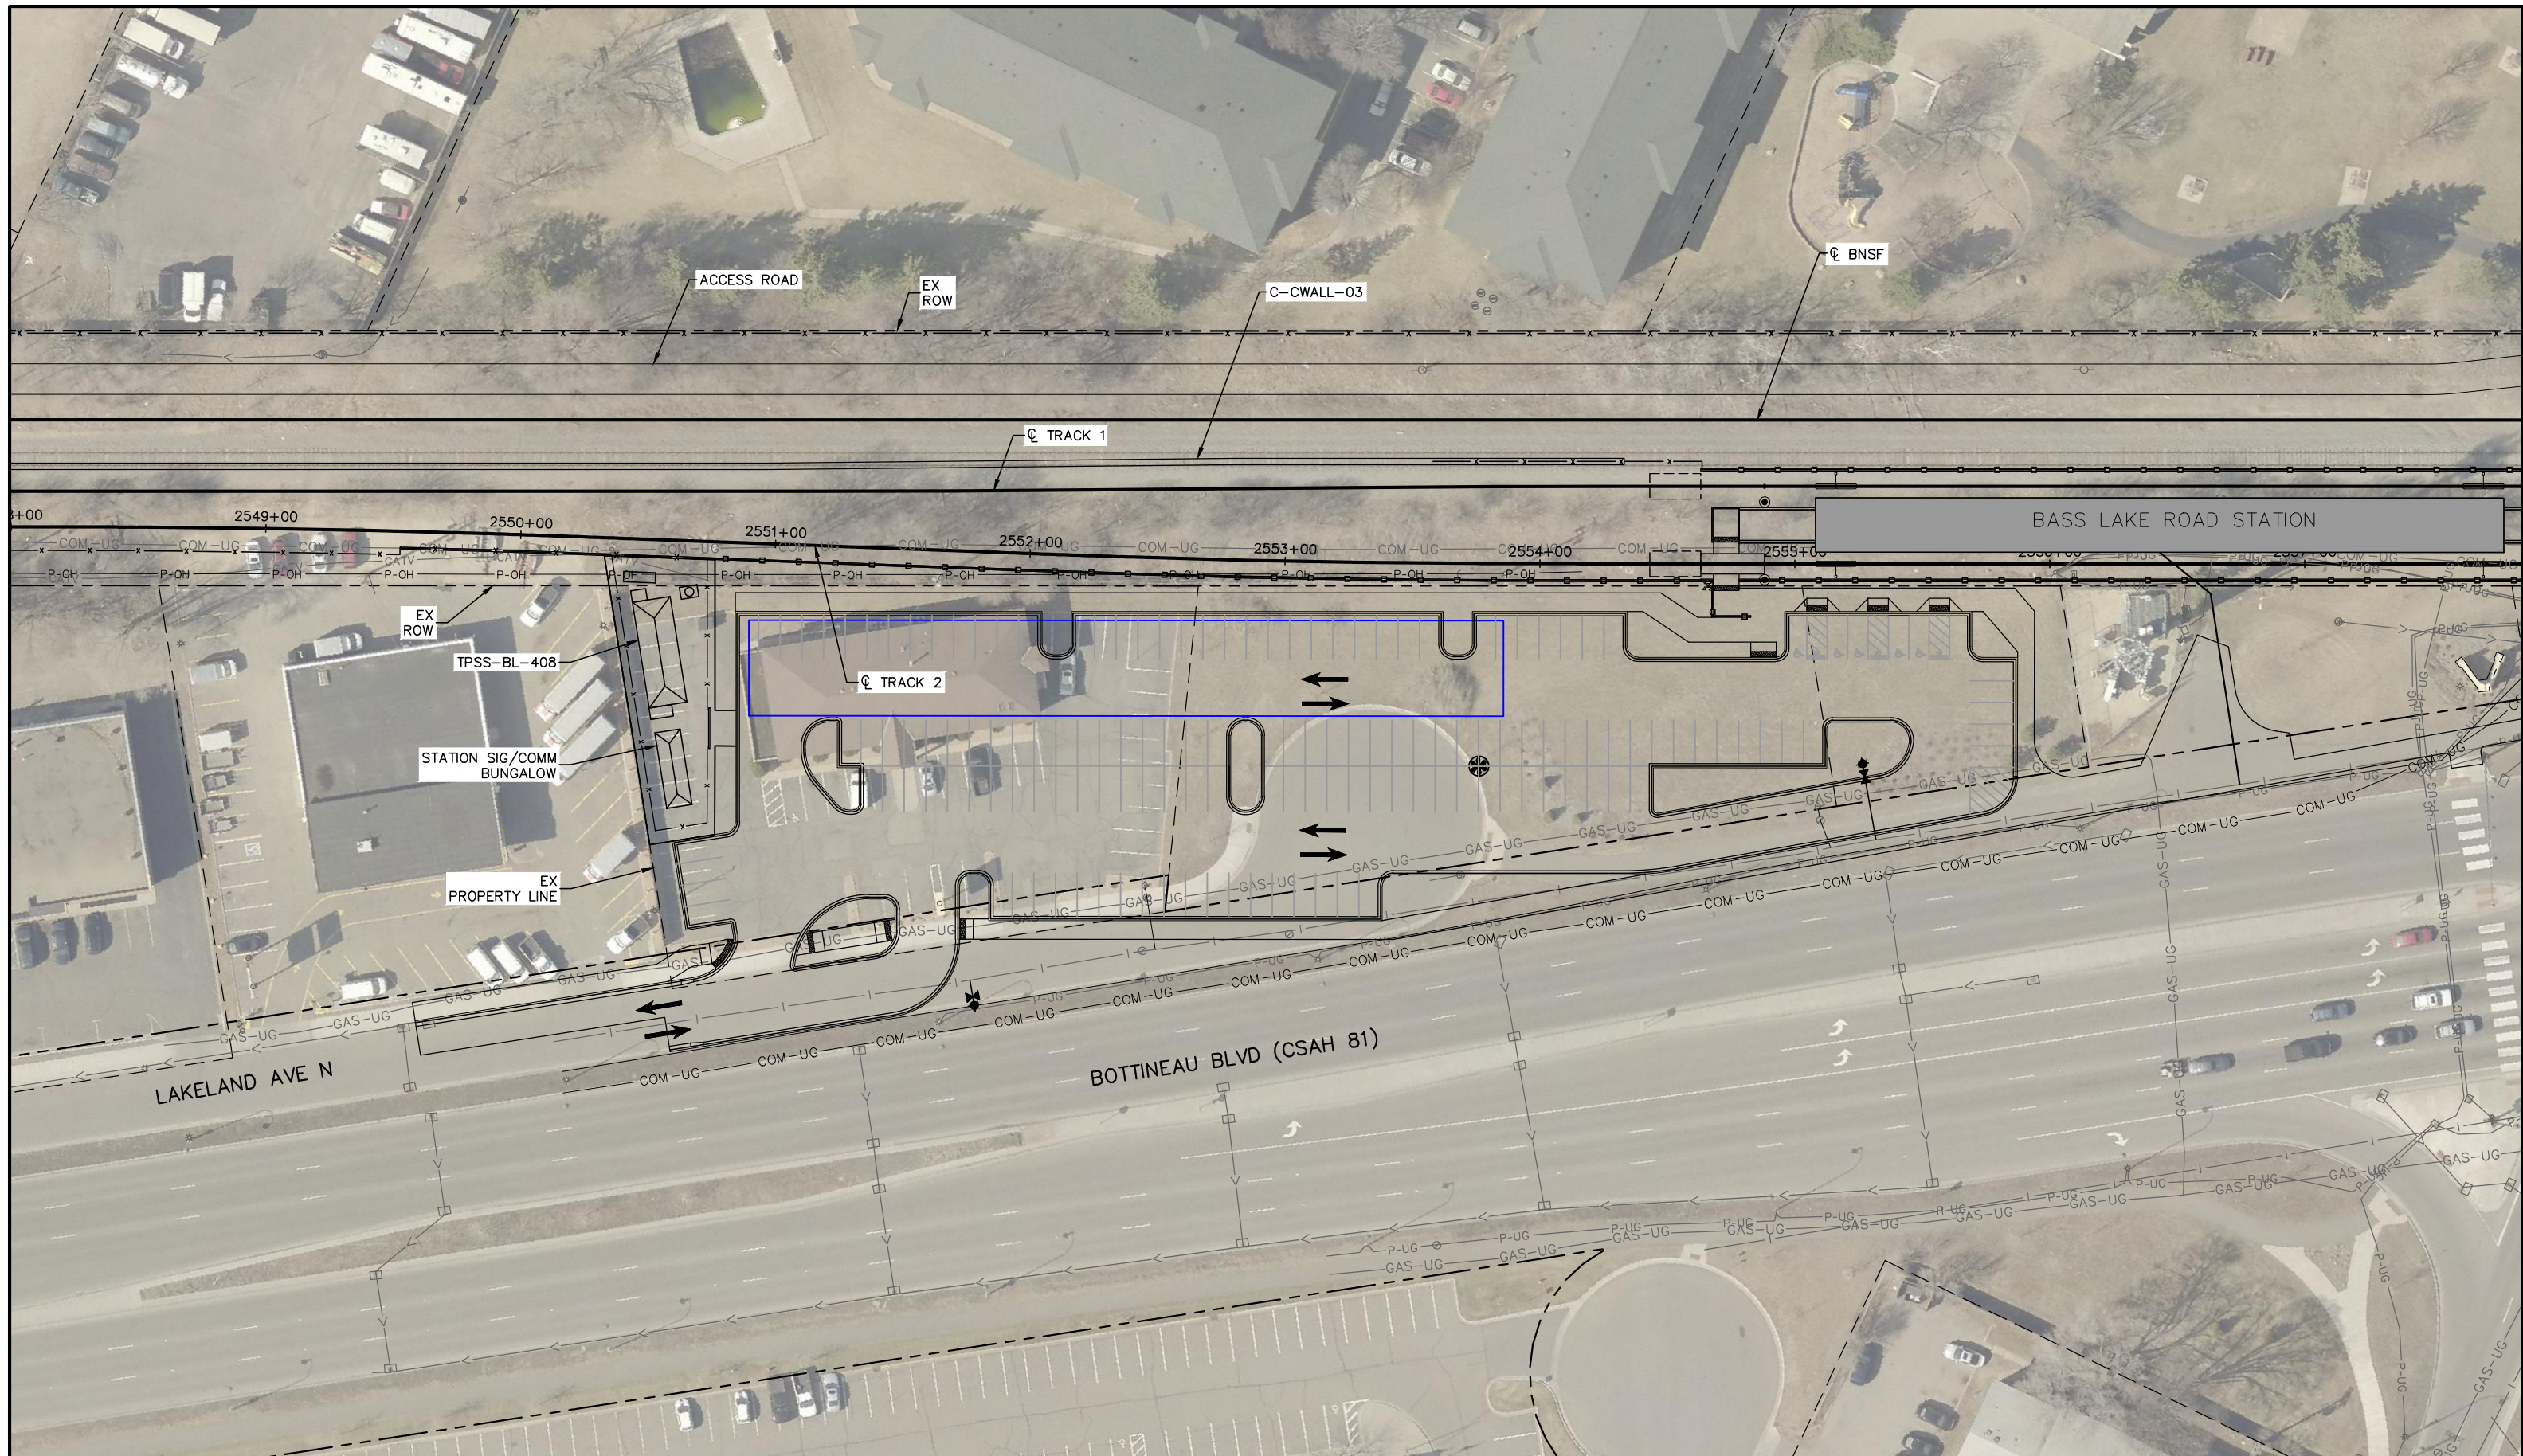

BLUE LINE LRT EXTENSION

CITY OF CRYSTAL
 TRACTION POWER SUBSTATION
 TPSS-BL-408 SITE LOCATION

3/23/2017

