

Visual Quality

Kewanee Way Area Walls


Legend

- CORRIDOR PROTECTION WALL
- RETAINED EMBANKMENT WALL
- RETAINING WALL—NOISE WALL COMBO
- NOISE WALL ONLY
- RETAINING WALL — TALL ENOUGH TO COVER NOISE MITIGATION



BLUE LINE LRT EXTENSION
 CITY OF GOLDEN VALLEY
 KEWANEE WAY AREA - WALL OVERVIEW PLAN AND CONTEXT

Rev 0
 10/05/2016

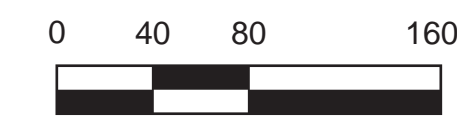

DRAFT-WORK IN PROCESS



View from the West Side of the Rail Corridor Looking North



BLUE LINE LRT EXTENSION
CITY OF GOLDEN VALLEY
KEWANEE WAY AREA - EXISTING CONDITIONS

Rev 0
10/05/2016



Kimley»Horn  miller dunwiddie
Consulting Group, Inc. ARCHITECTURE

DRAFT-WORK IN PROCESS



View from the West Side of the Rail Corridor in Sochaki Park Looking East



BLUE LINE LRT EXTENSION
CITY OF GOLDEN VALLEY
KEWANEE WAY AREA - EXISTING CONDITIONS

Rev 0
10/05/2016



Kimley»Horn  miller dunwiddie
Consulting Group, Inc. ARCHITECTURE

DRAFT-WORK IN PROCESS



View along Kewanee Way Looking North (at South End)



BLUE LINE LRT EXTENSION
CITY OF GOLDEN VALLEY
KEWANEE WAY AREA - EXISTING CONDITIONS

Rev 0
10/05/2016



Kimley»Horn  **millerdunwiddie**
Consulting Group, Inc. ARCHITECTURE

DRAFT-WORK IN PROCESS



View along Kewanee Way Looking North (at North End)




BLUE LINE LRT EXTENSION
CITY OF GOLDEN VALLEY
KEWANEE WAY AREA - EXISTING CONDITIONS

Rev 0
10/05/2016




Kimley»Horn  miller dunwiddie
Consulting Group, Inc. ARCHITECTURE

DRAFT-WORK IN PROCESS


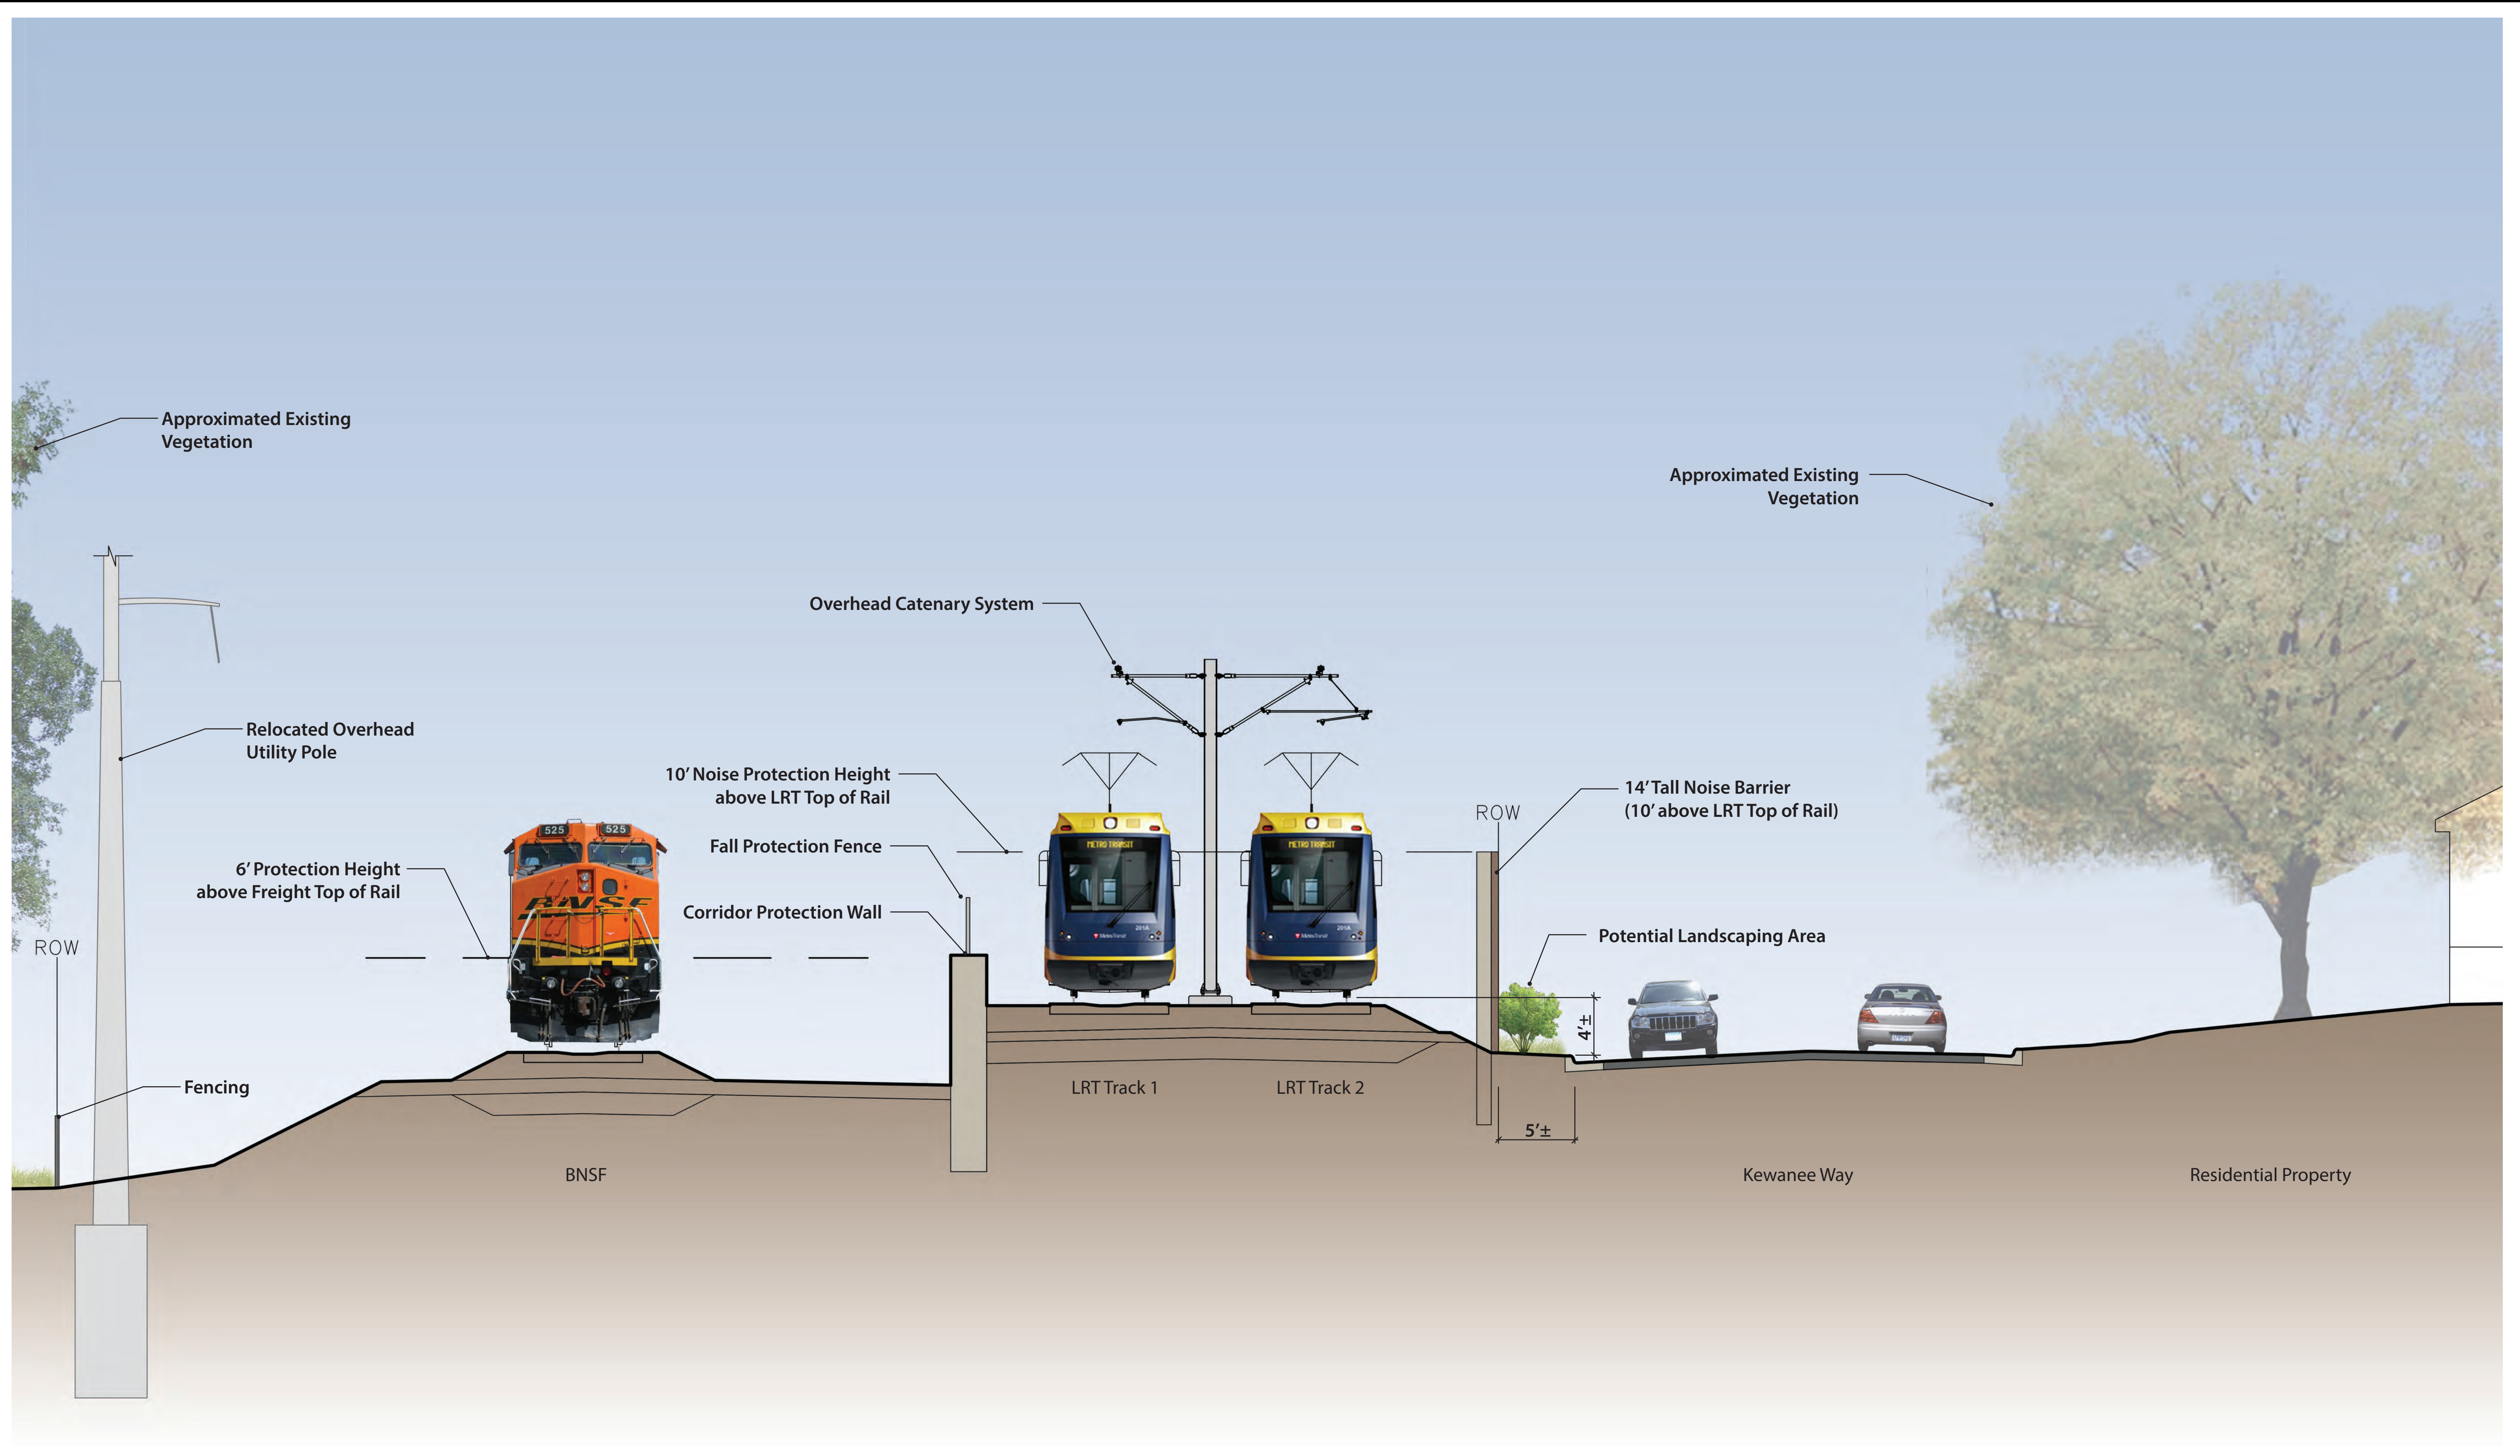


BLUE LINE LRT EXTENSION
 CITY OF GOLDEN VALLEY
 KEWANEE WAY AREA - WALL CONDITION 5 - SECTION VIEW

Rev 1
 03/13/2017

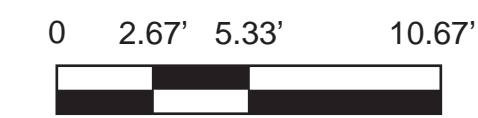


DRAFT-WORK IN PROCESS

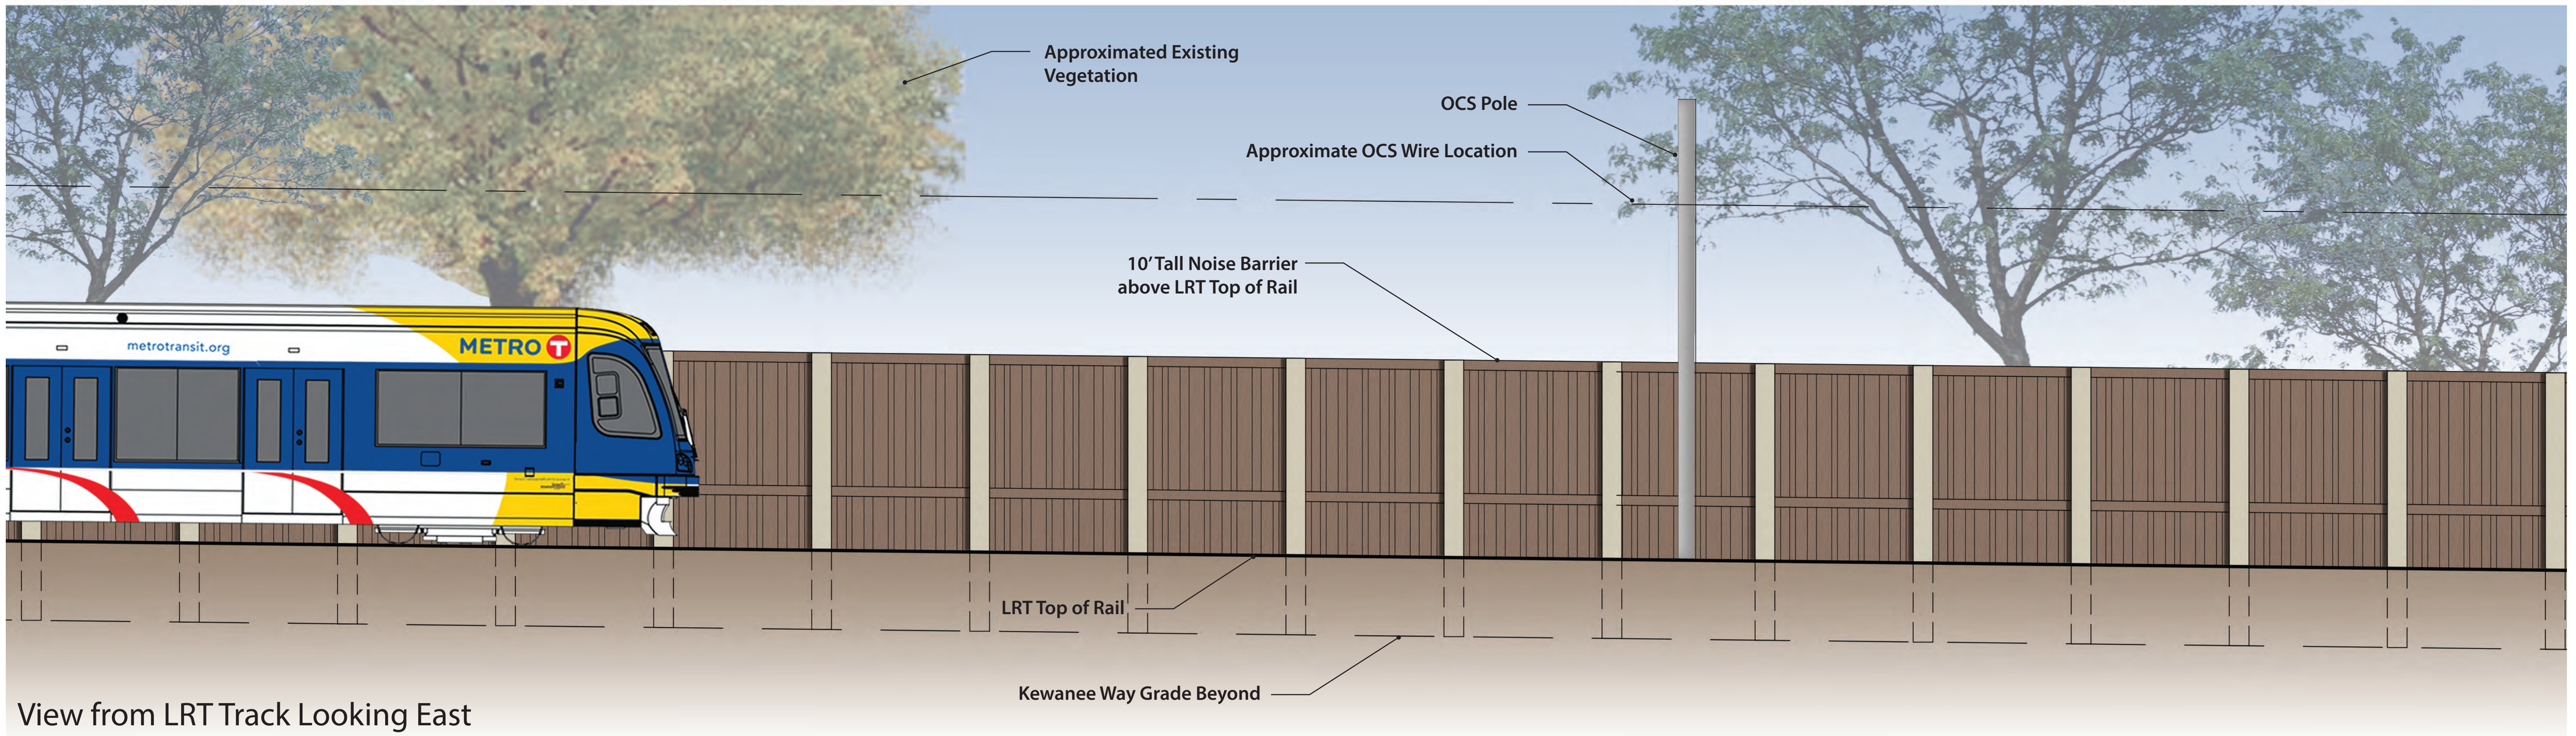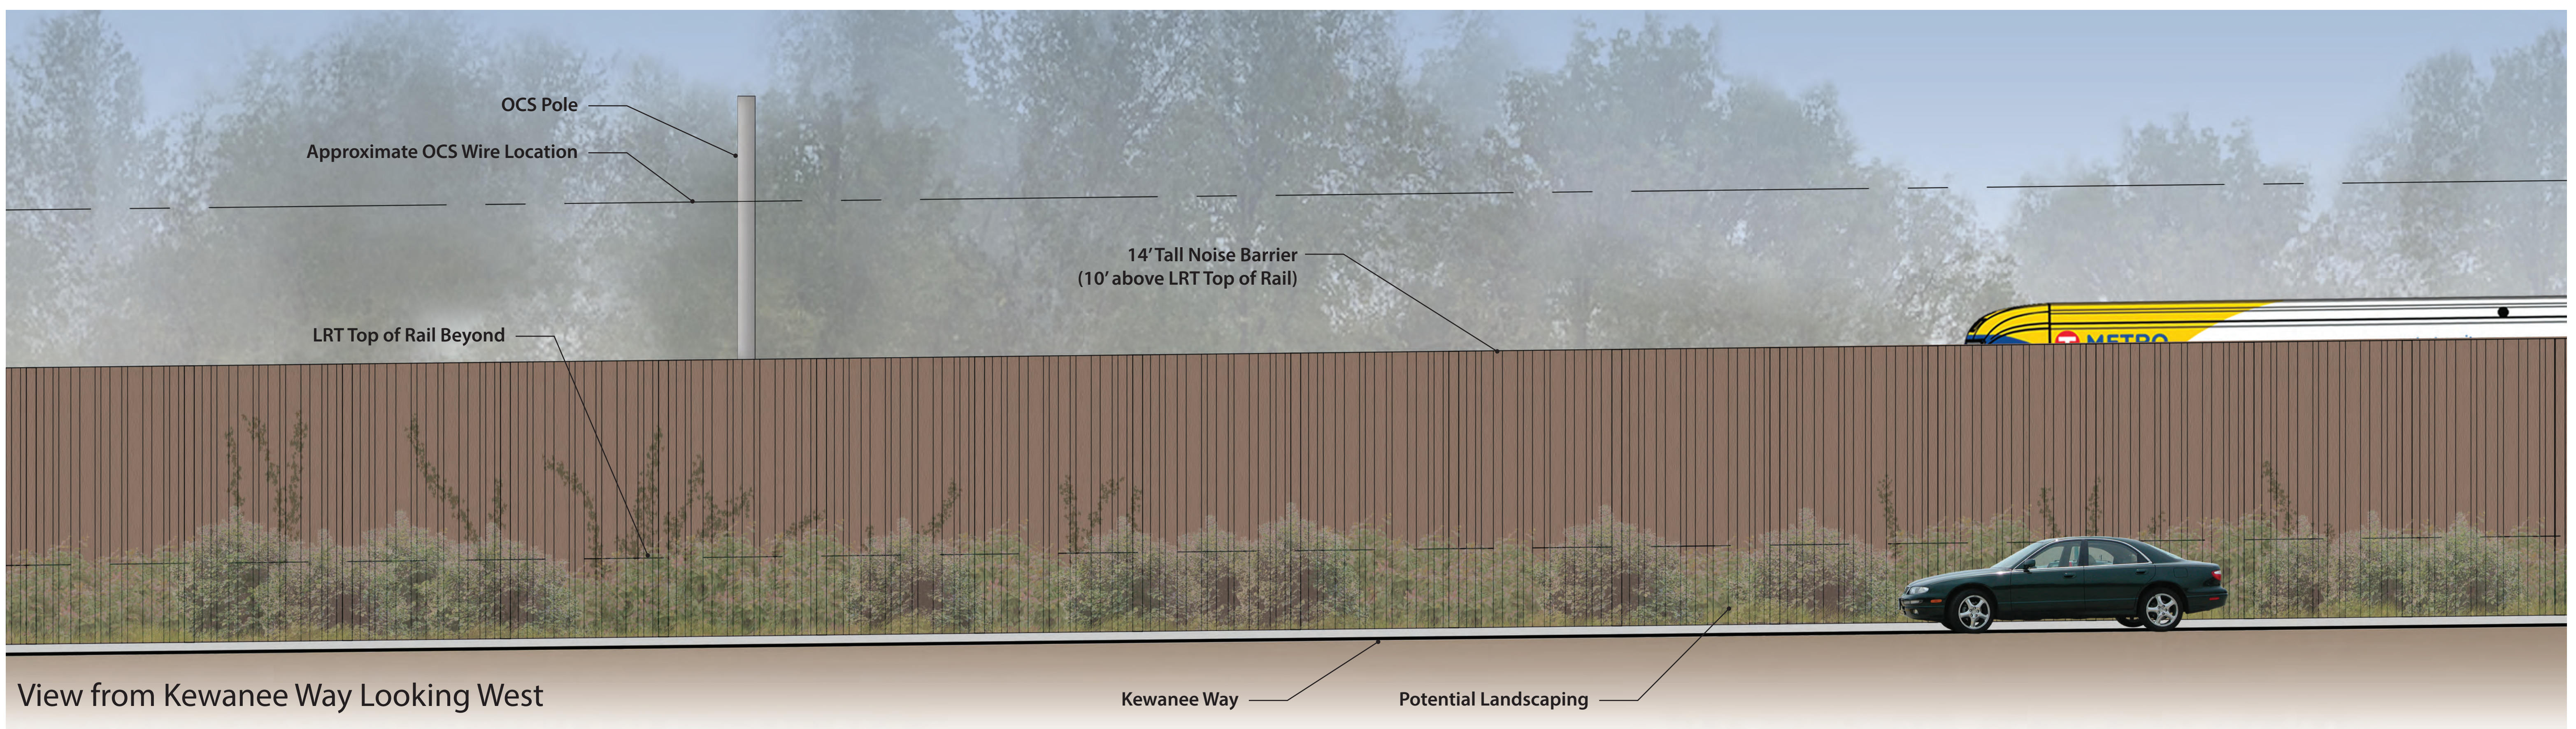


BLUE LINE LRT EXTENSION
 CITY OF GOLDEN VALLEY
 KEWANEE WAY AREA - WALL CONDITION 5 - ELEVATION VIEW

Rev 1
 03/13/2017

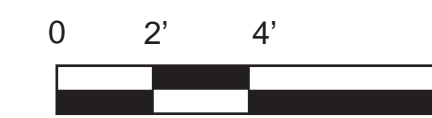


DRAFT-WORK IN PROCESS

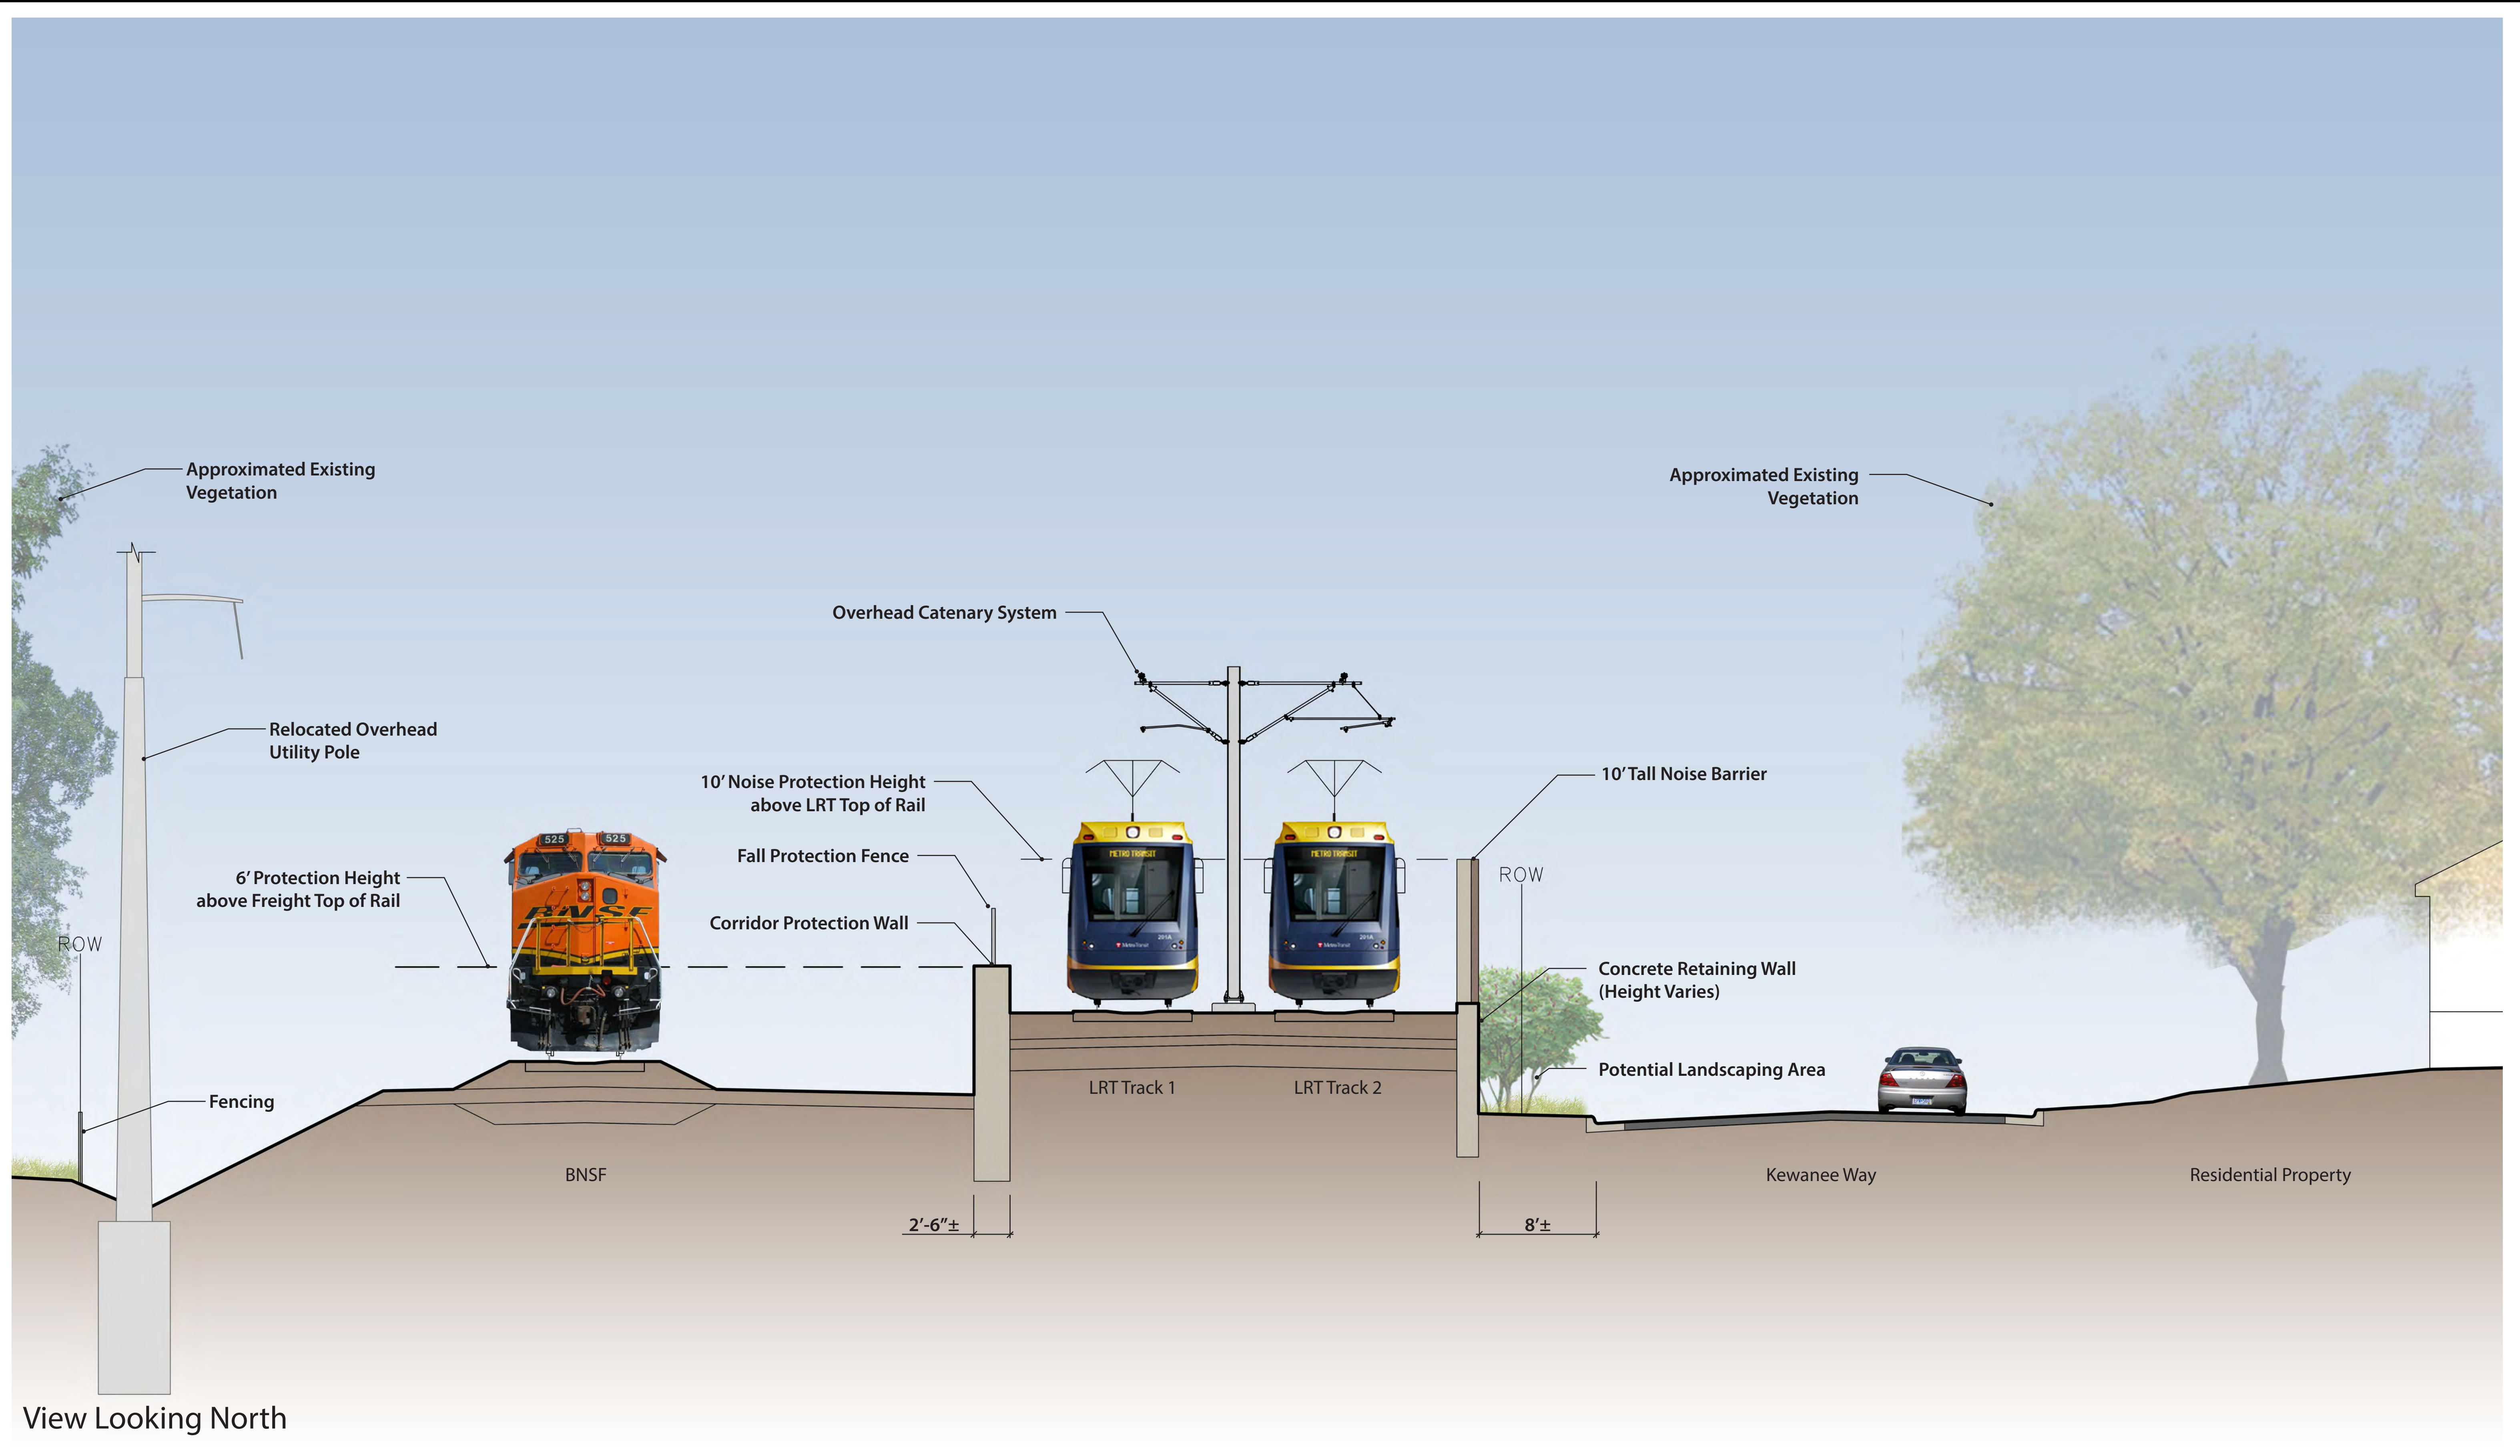


BLUE LINE LRT EXTENSION
 CITY OF GOLDEN VALLEY
 KEWANEE WAY AREA - WALL CONDITION 6 - SECTION VIEW

Rev 1
 03/13/2017

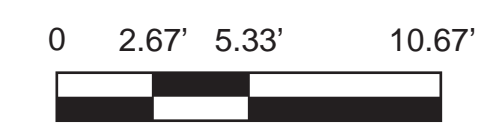


Kimley»Horn SRI miller dunwiddie
 Consulting Group, Inc. ARCHITECTURE

DRAFT-WORK IN PROCESS

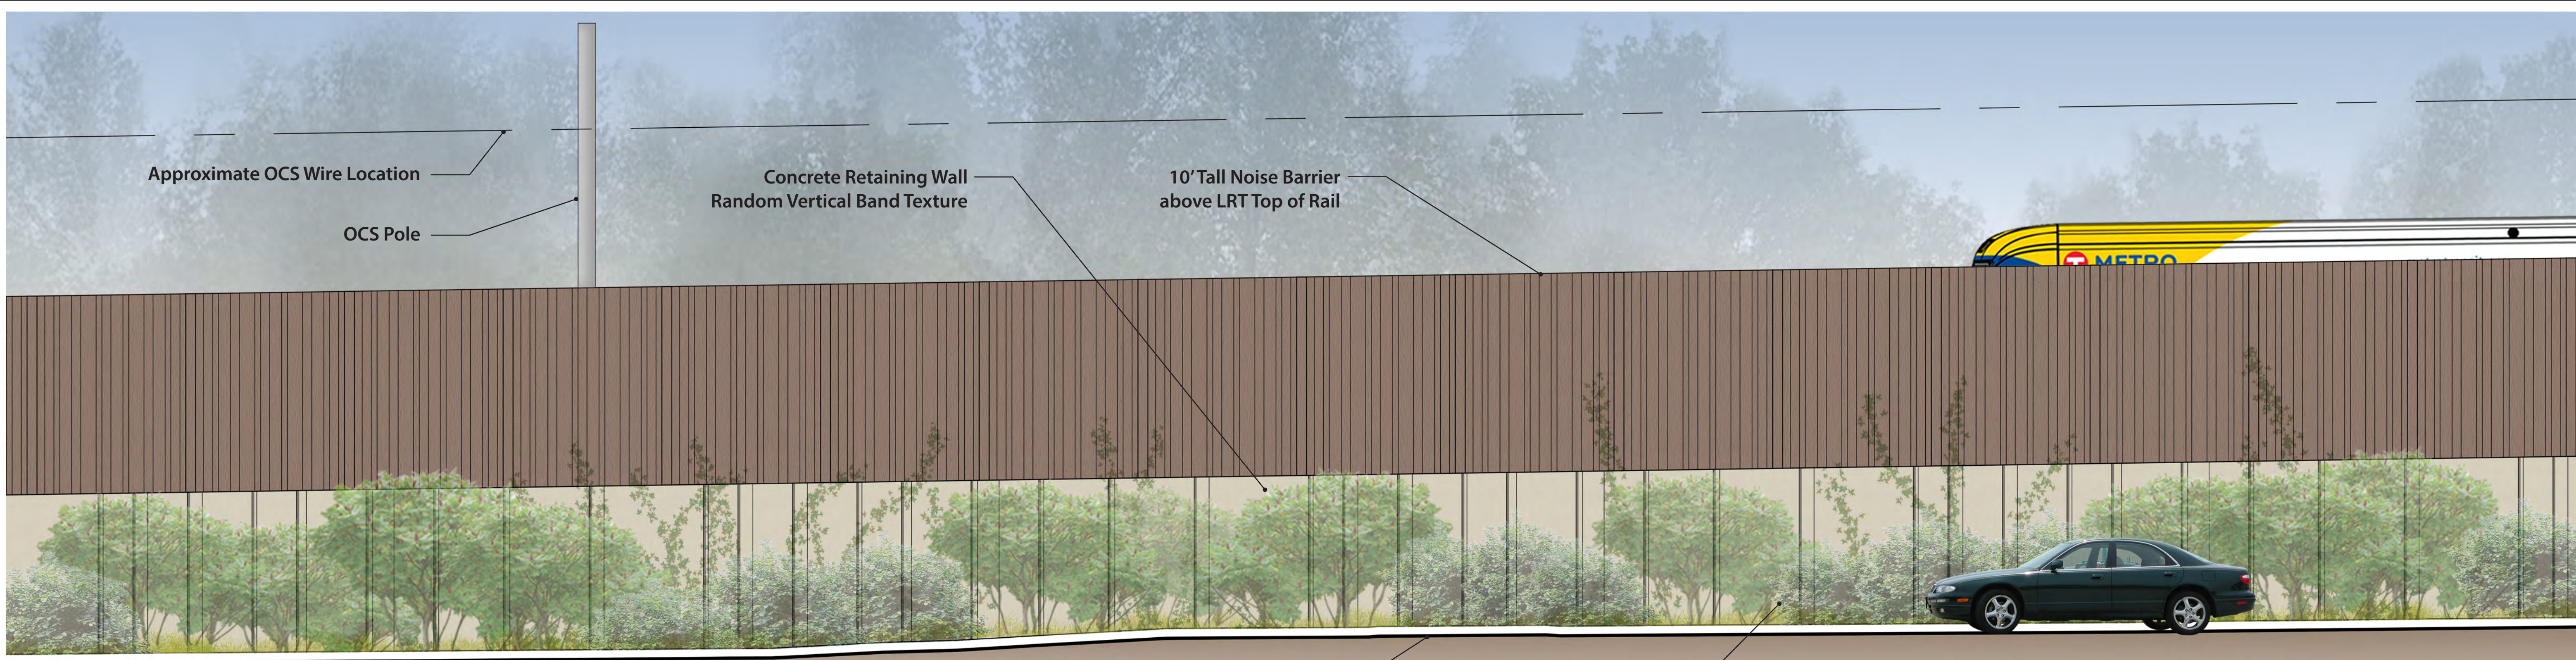

View from Kewanee Way Looking West

Kewanee Way Potential Landscaping Along Face of Wall

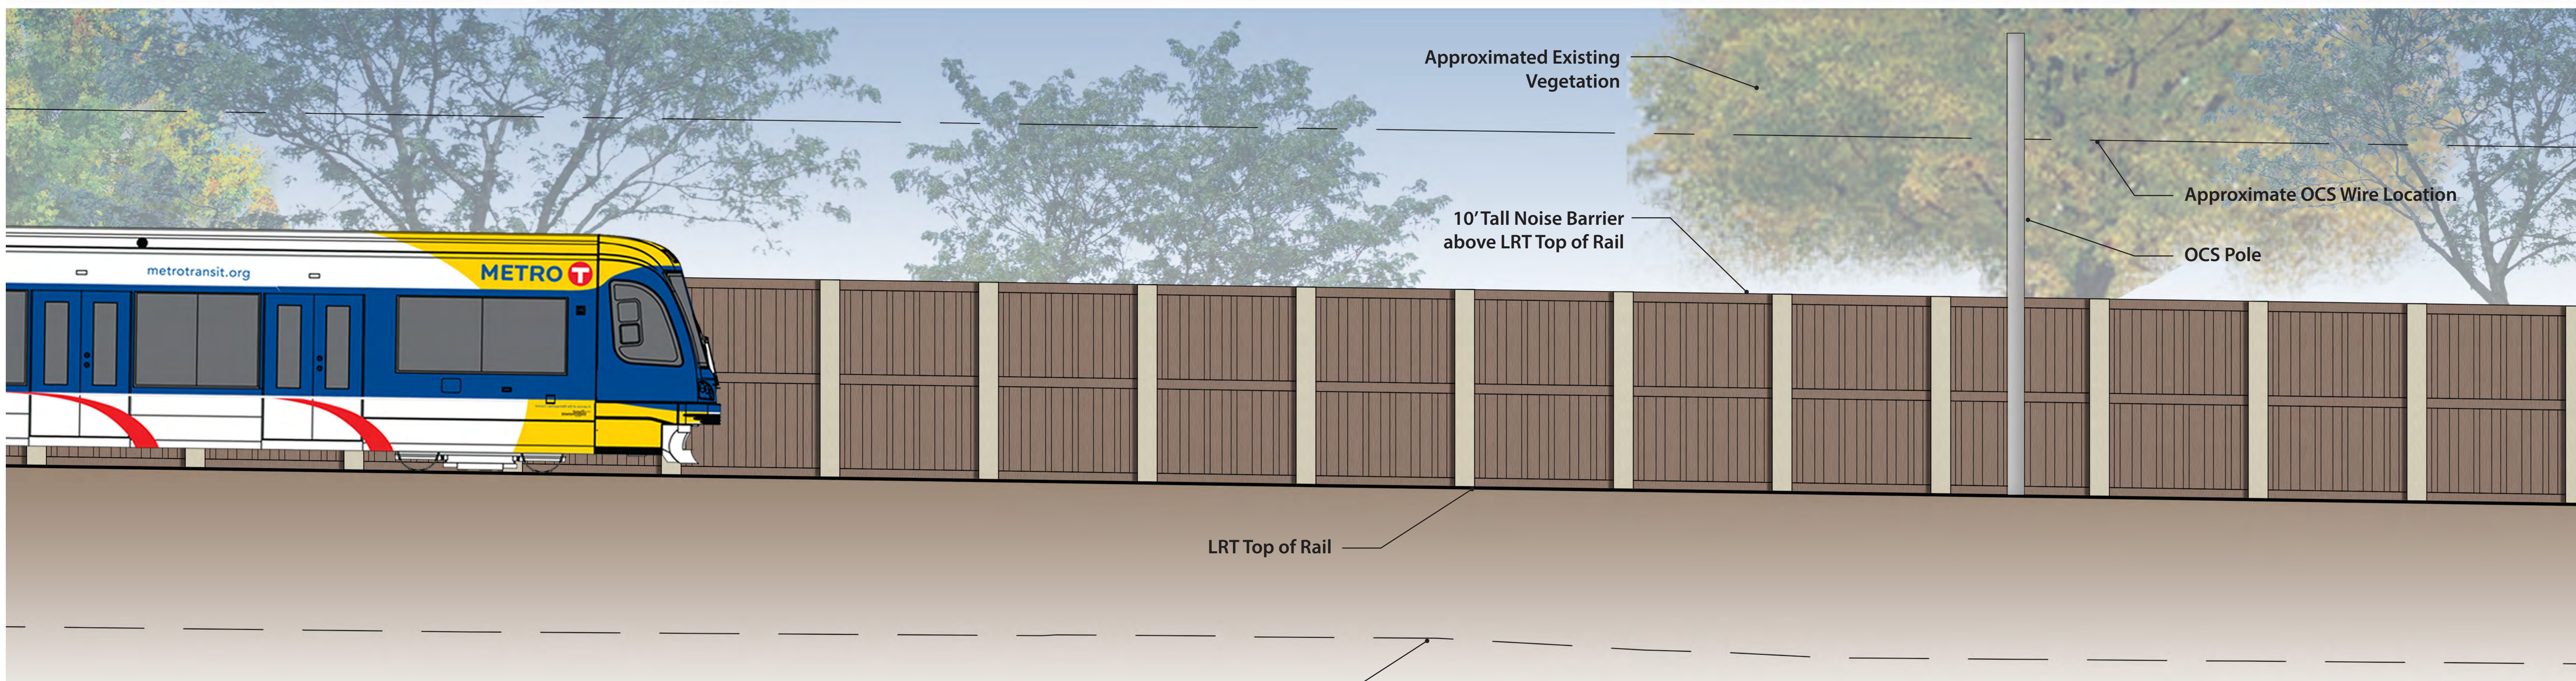


View from LRT Track Looking East

Kewanee Way Grade Beyond




BLUE LINE LRT EXTENSION
 CITY OF GOLDEN VALLEY
 KEWANEE WAY AREA - WALL CONDITION 6 - ELEVATION VIEW

Rev 1
 03/13/2017

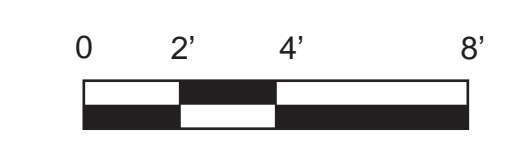


DRAFT-WORK IN PROCESS


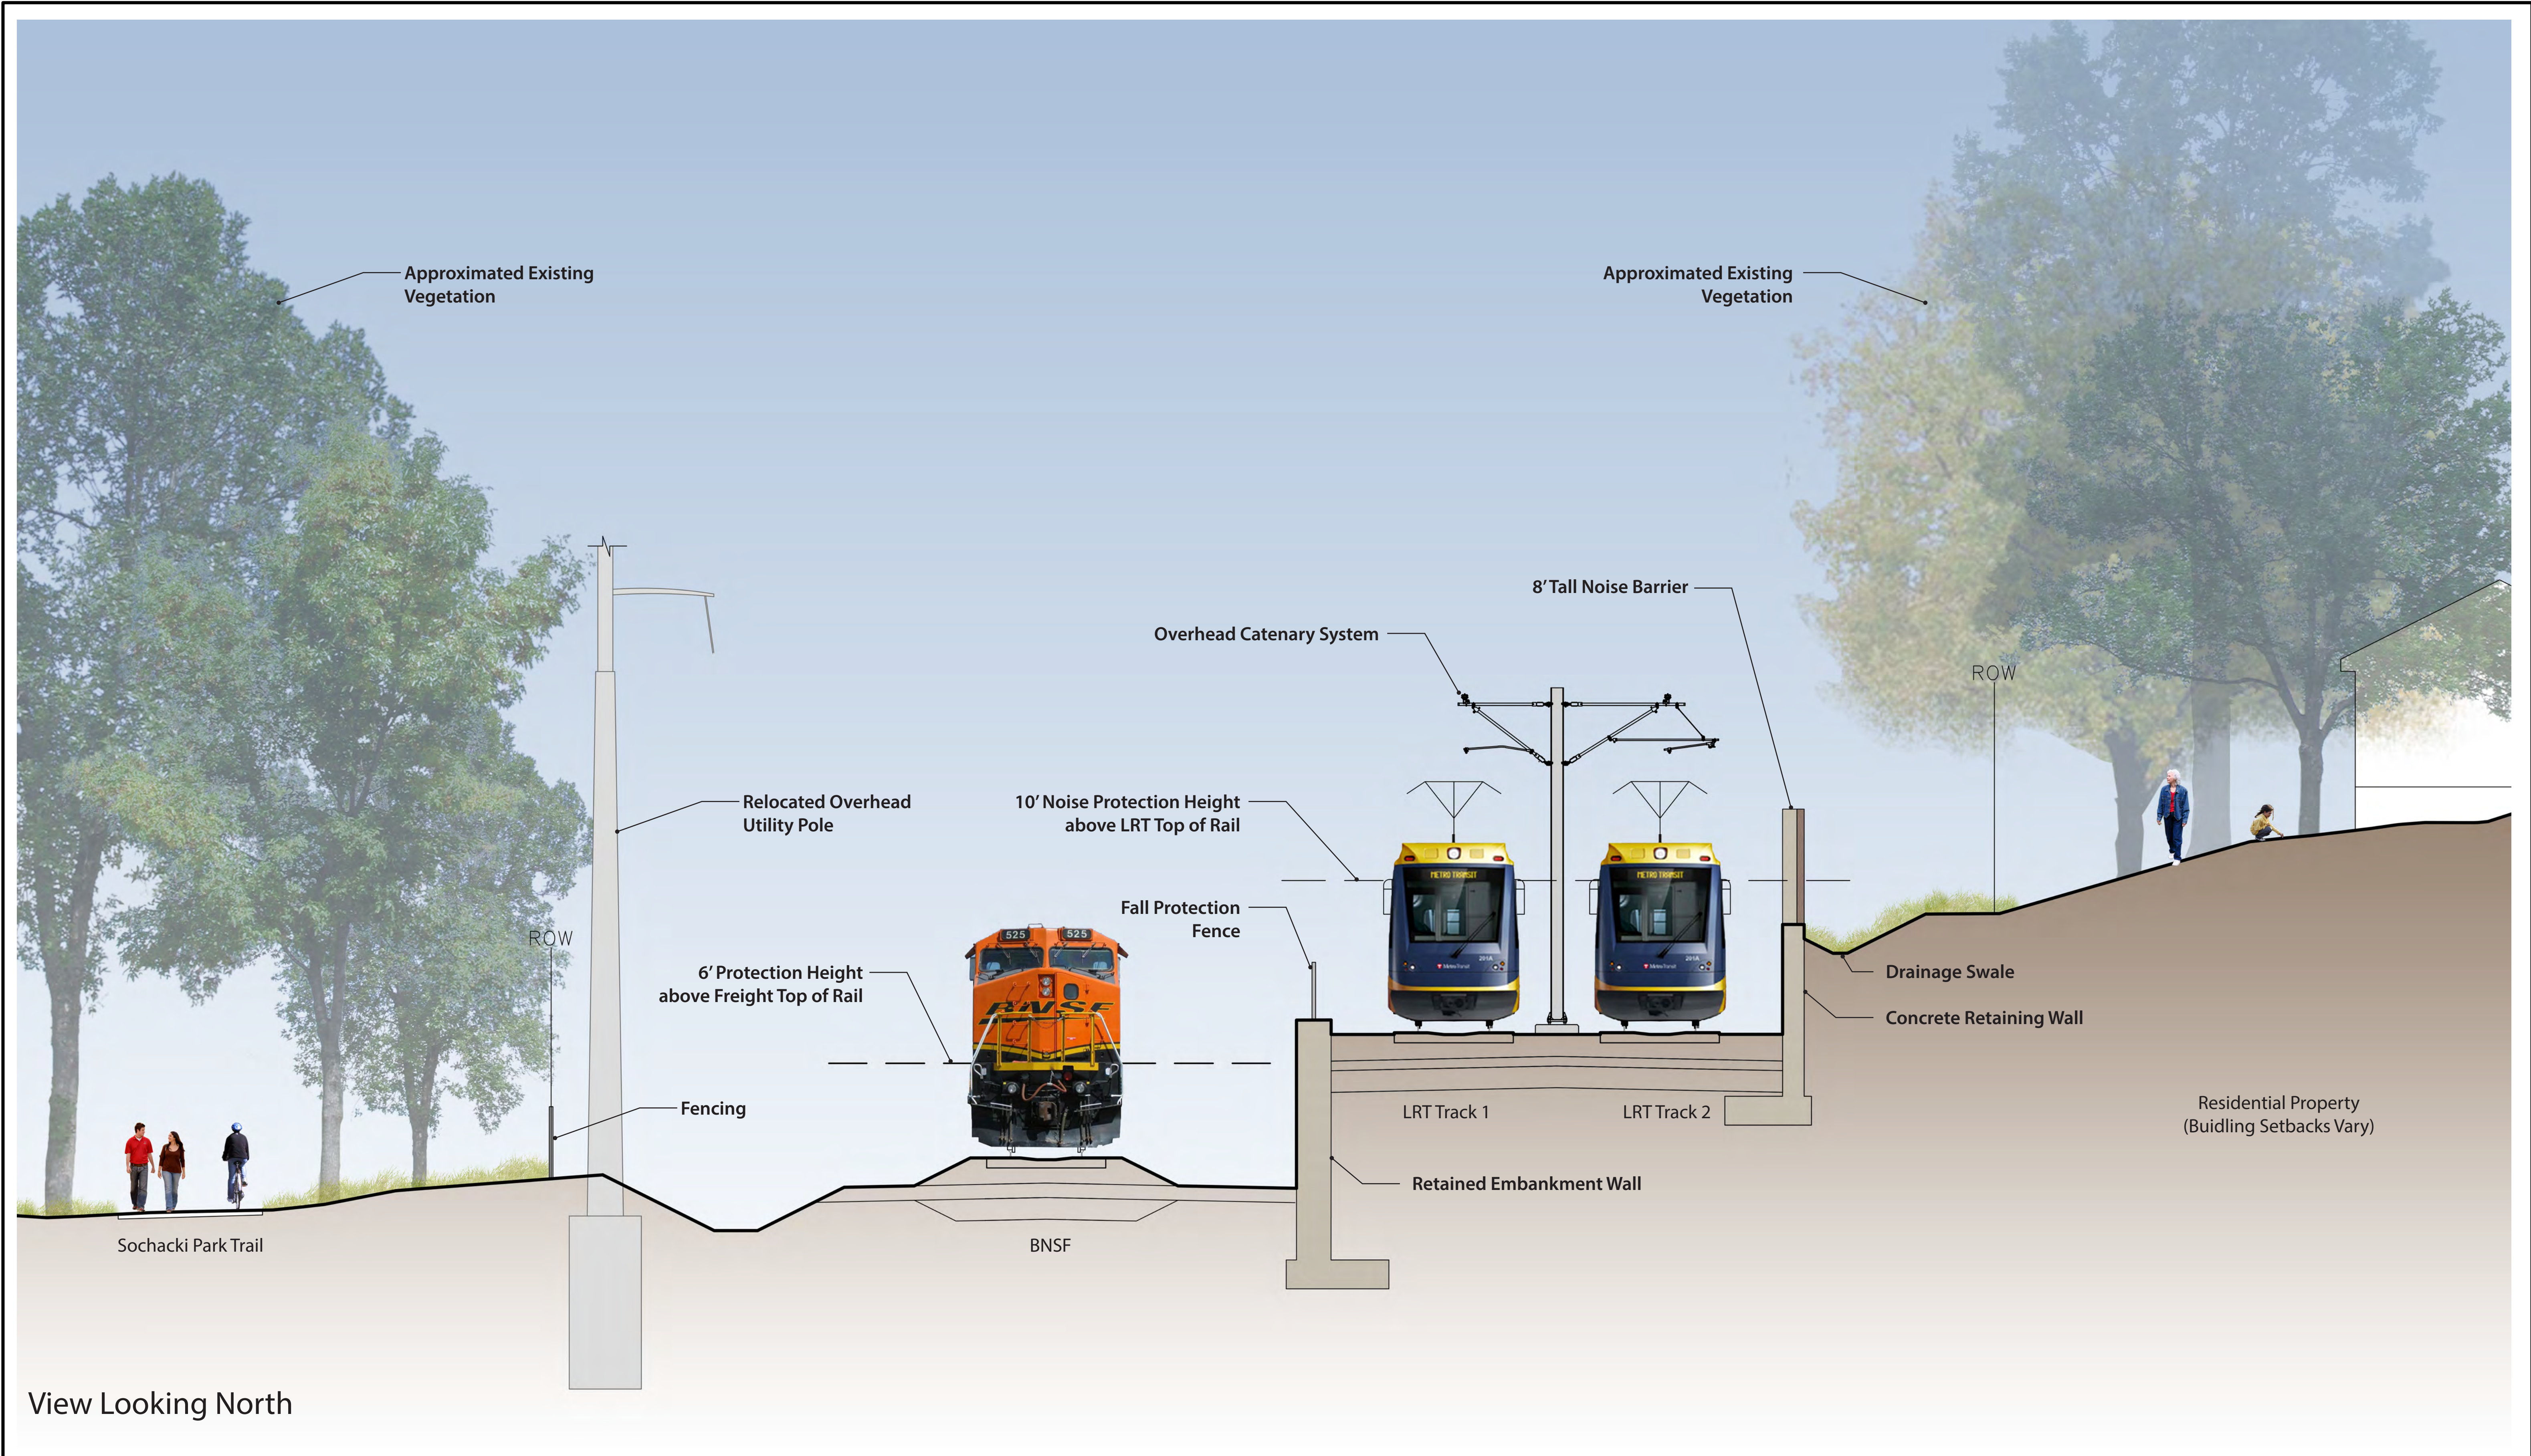


BLUE LINE LRT EXTENSION
 CITY OF GOLDEN VALLEY
 KEWANEE WAY AREA - WALL CONDITION 7 - SECTION VIEW

Rev 1
 03/13/2017

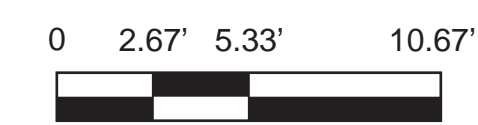


DRAFT-WORK IN PROCESS

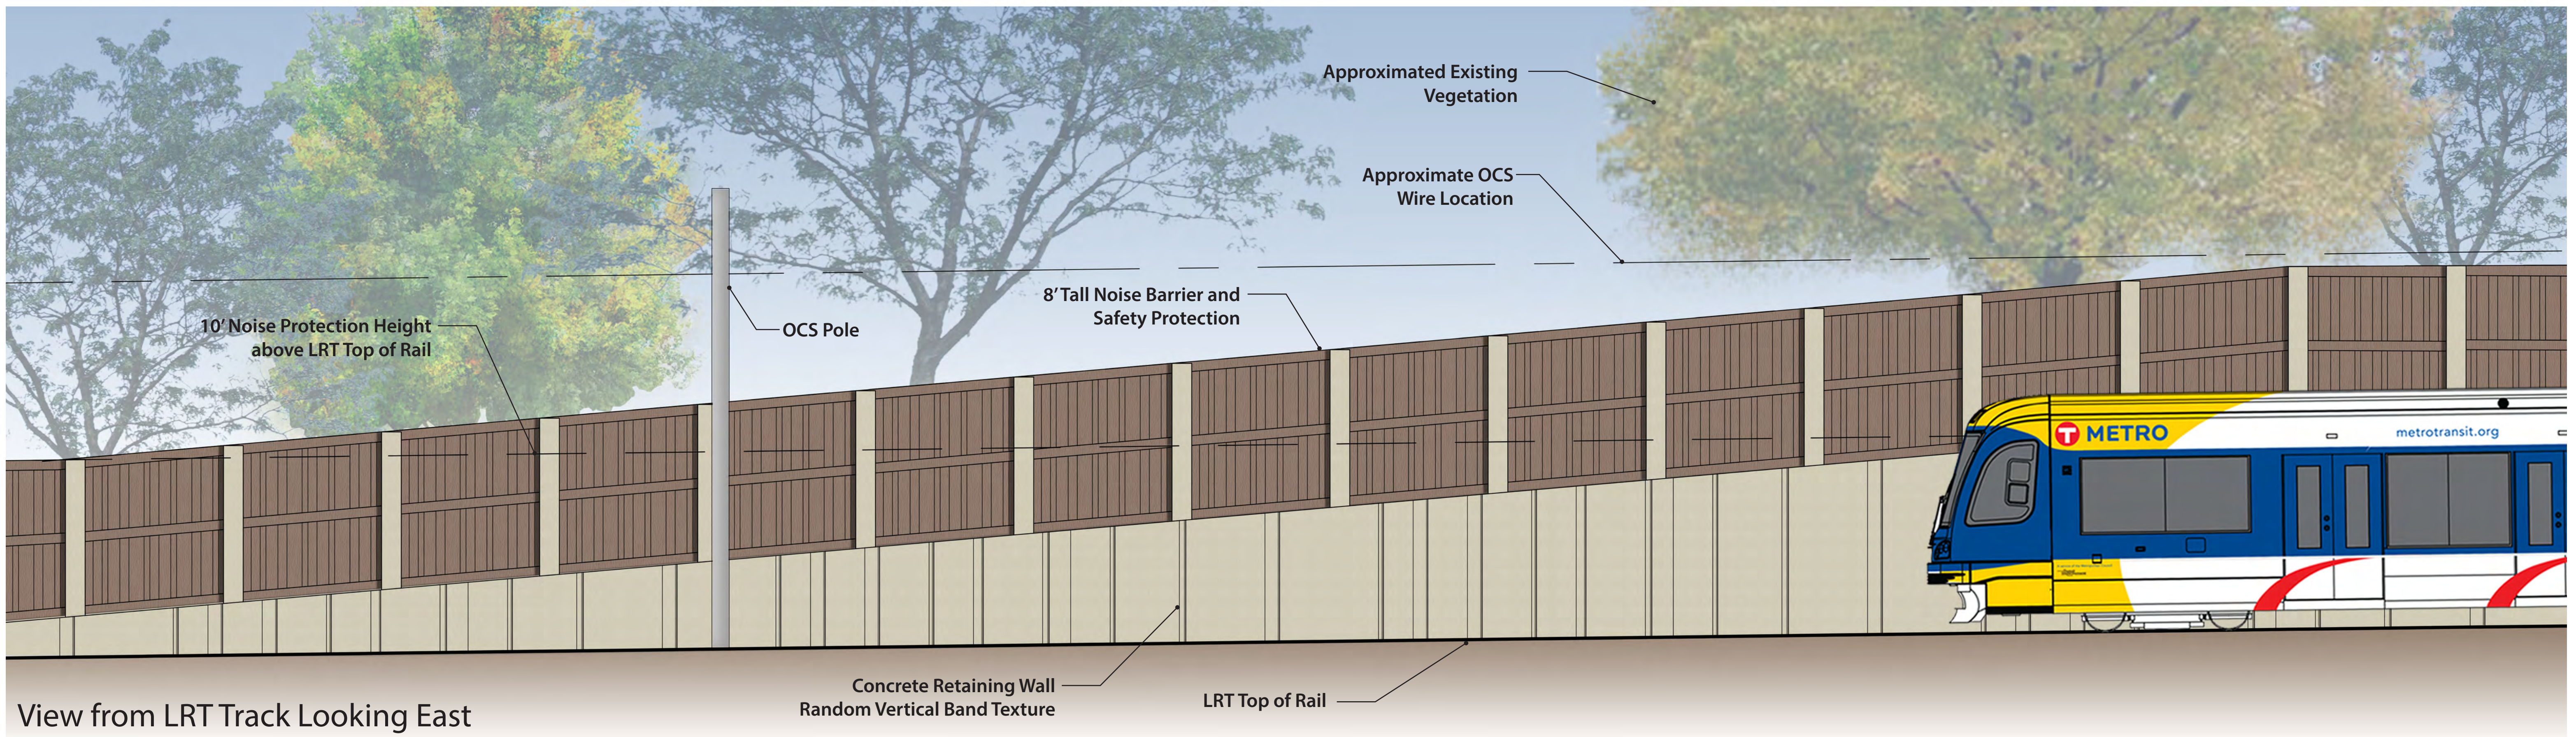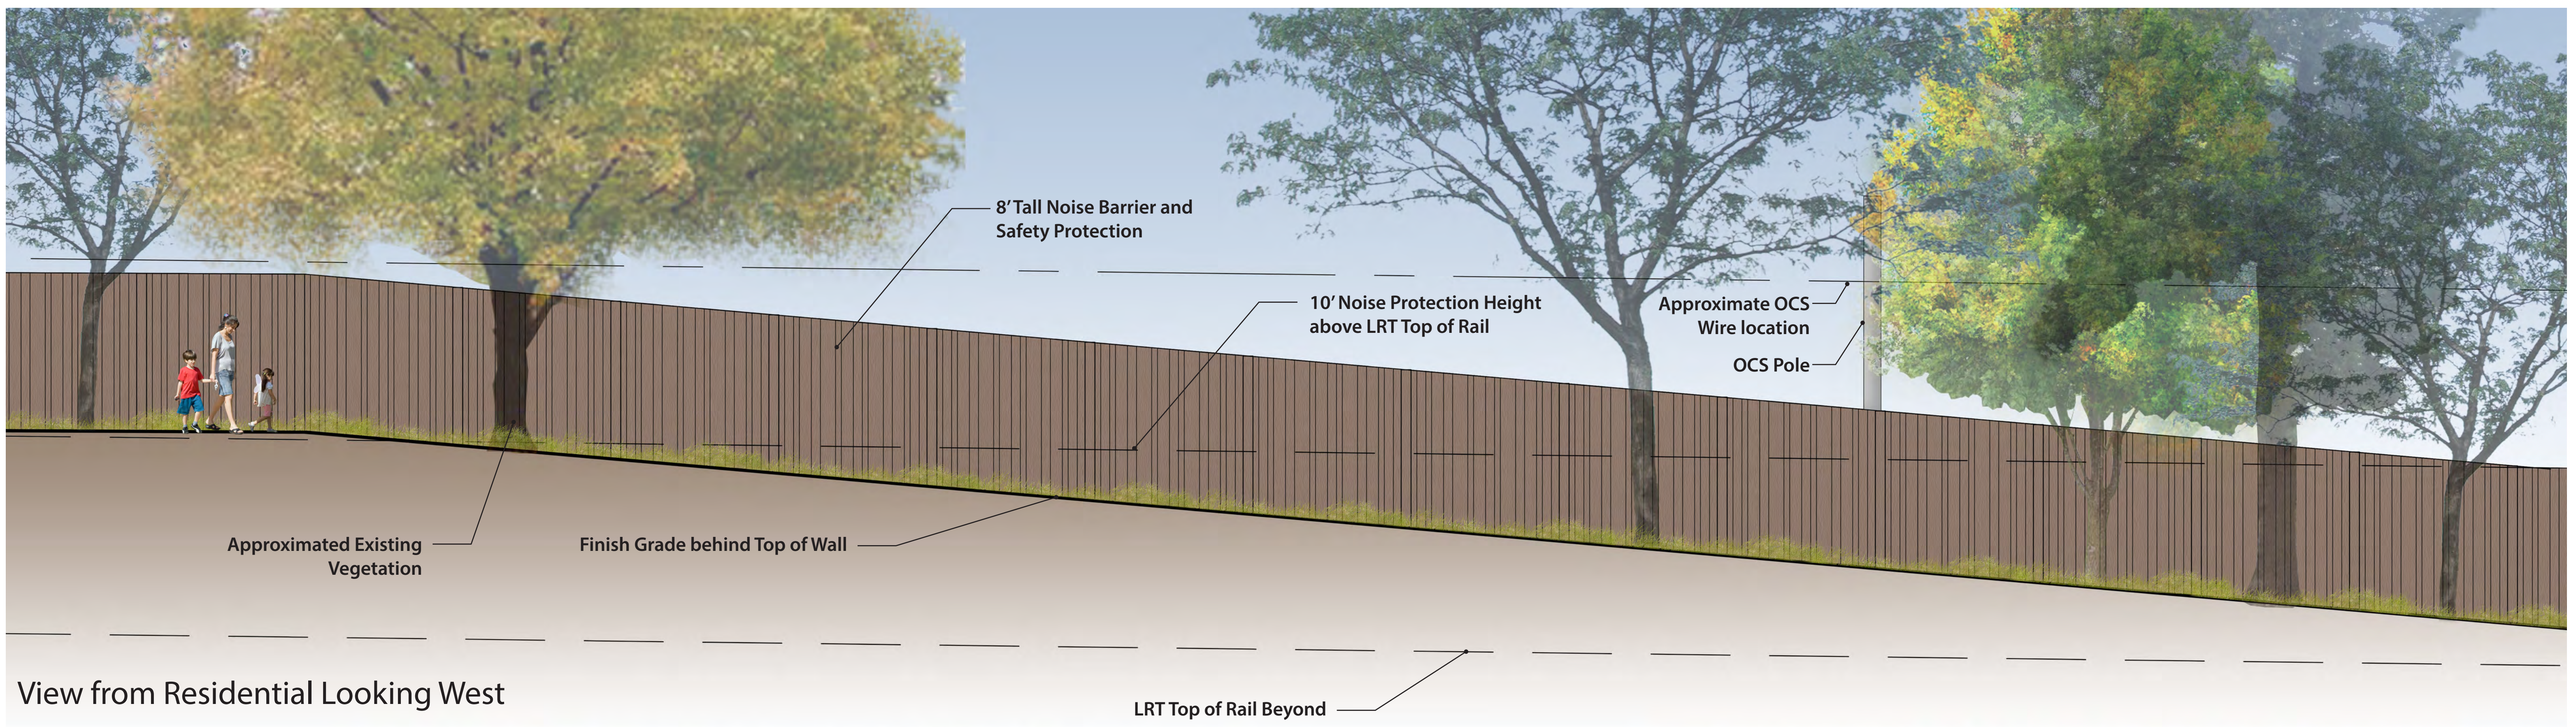

BLUE LINE LRT EXTENSION
 CITY OF GOLDEN VALLEY
 KEWANEE WAY AREA - WALL CONDITION 7 - UPPER WALL - ELEVATION VIEW

Rev 1
 03/13/2017

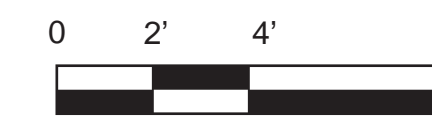

DRAFT-WORK IN PROCESS