

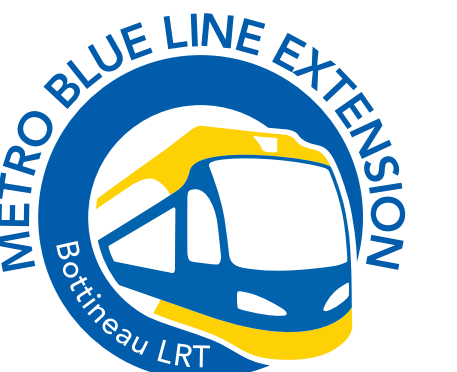




Plymouth Avenue Bridge

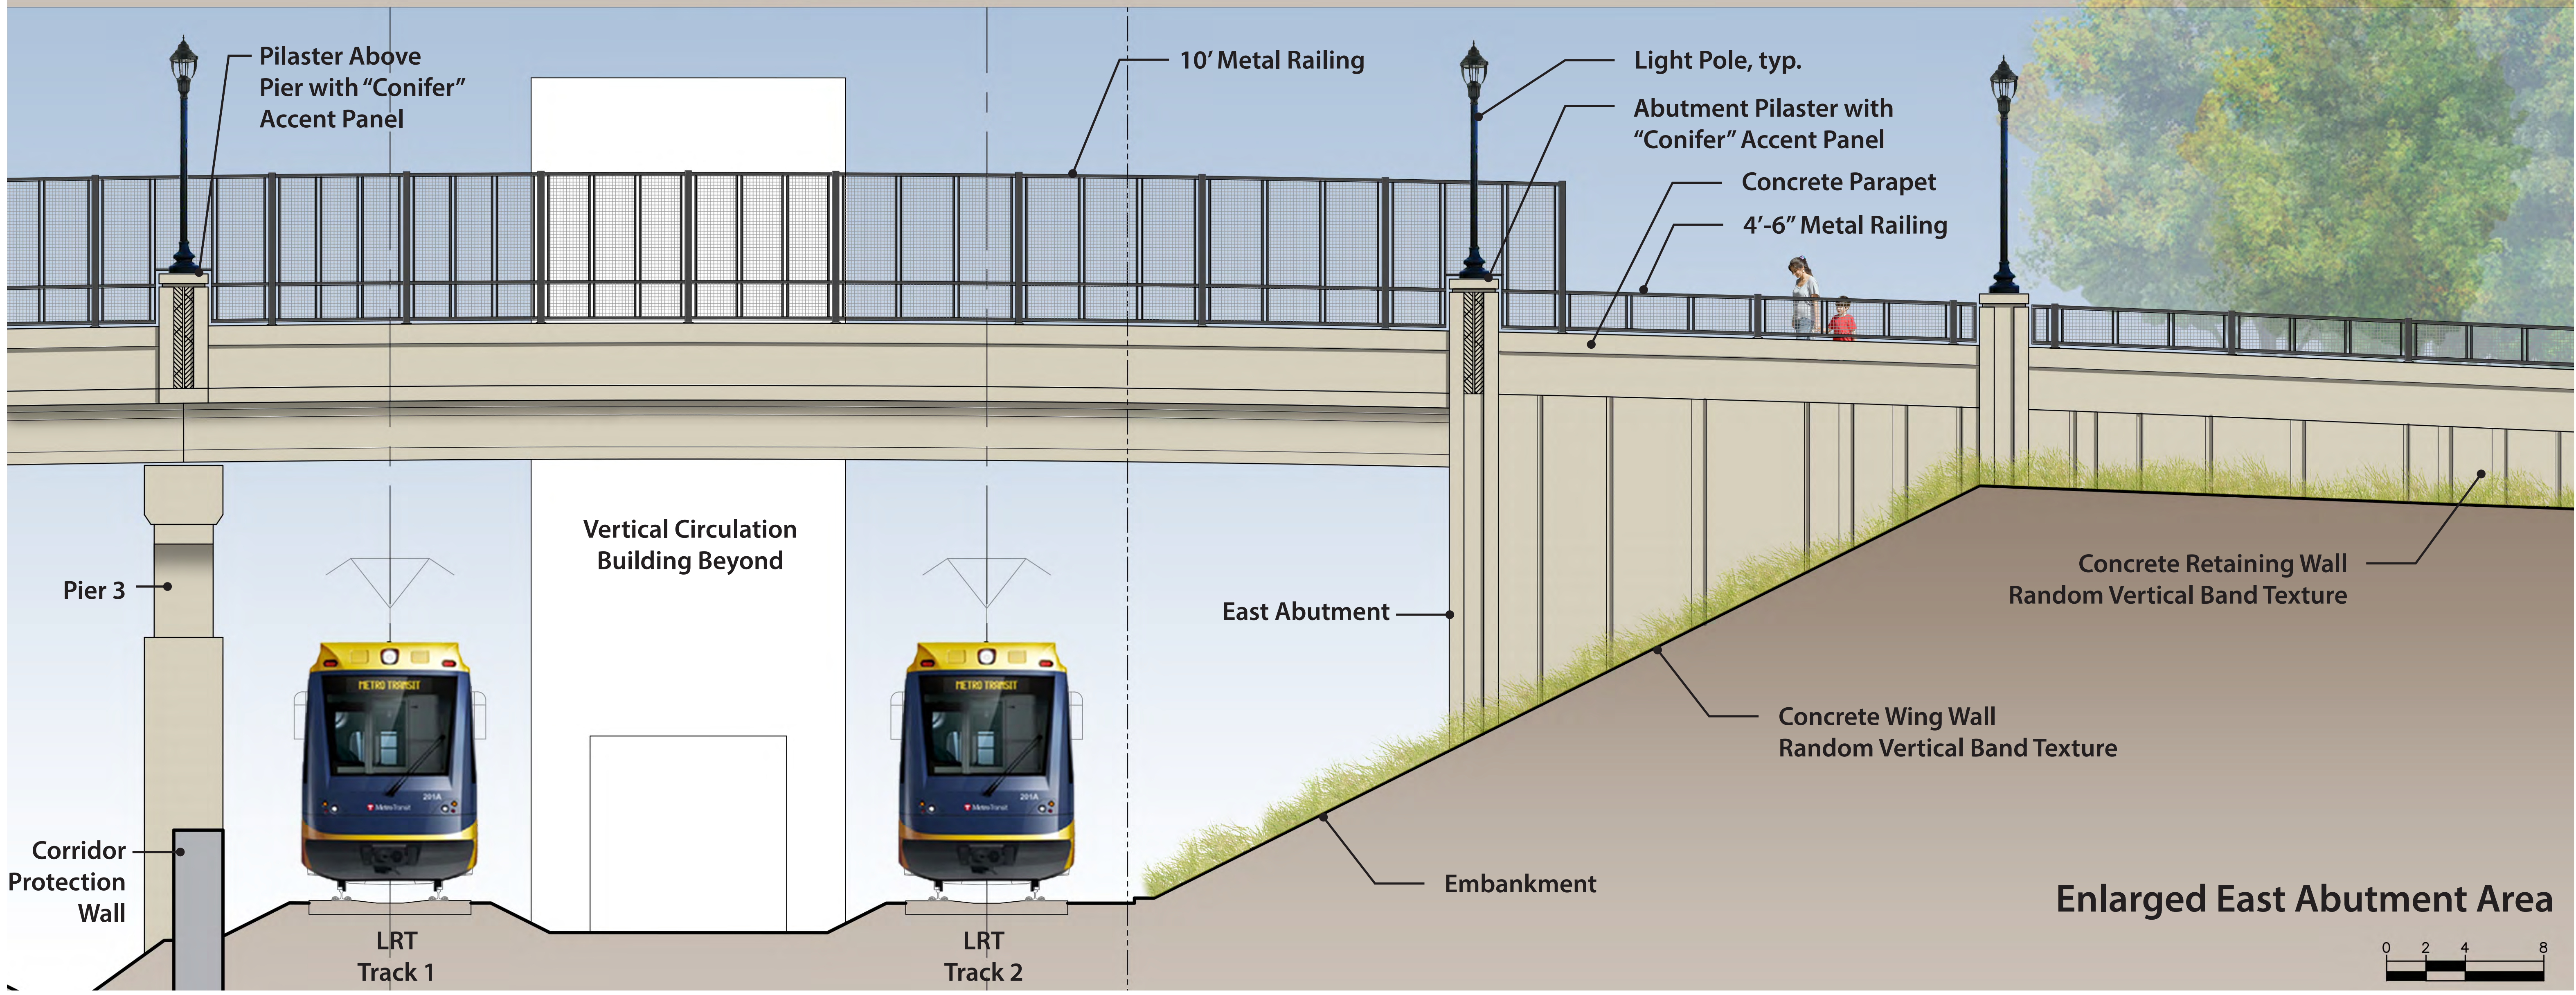

Overall Elevation (Looking North)

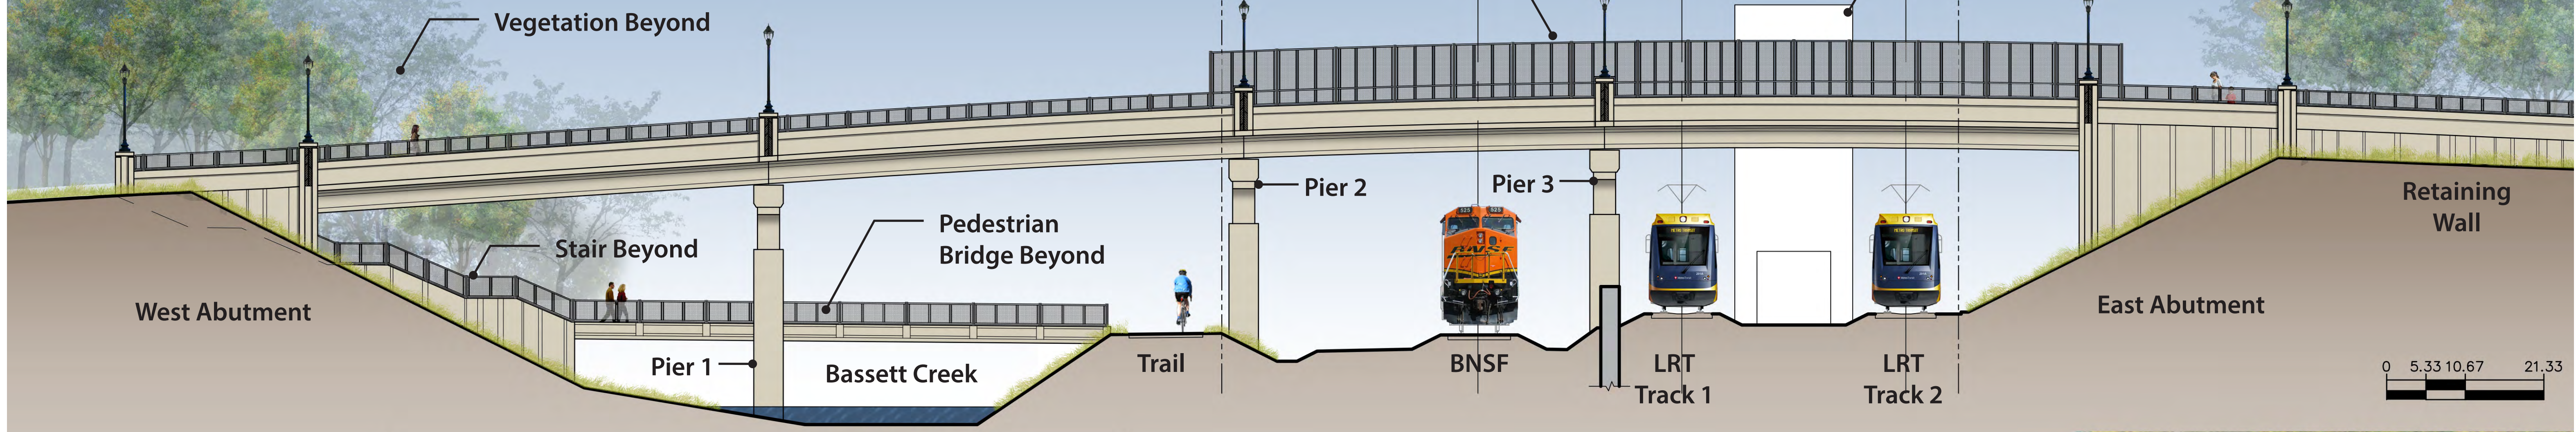

Overall Elevation (Looking North)

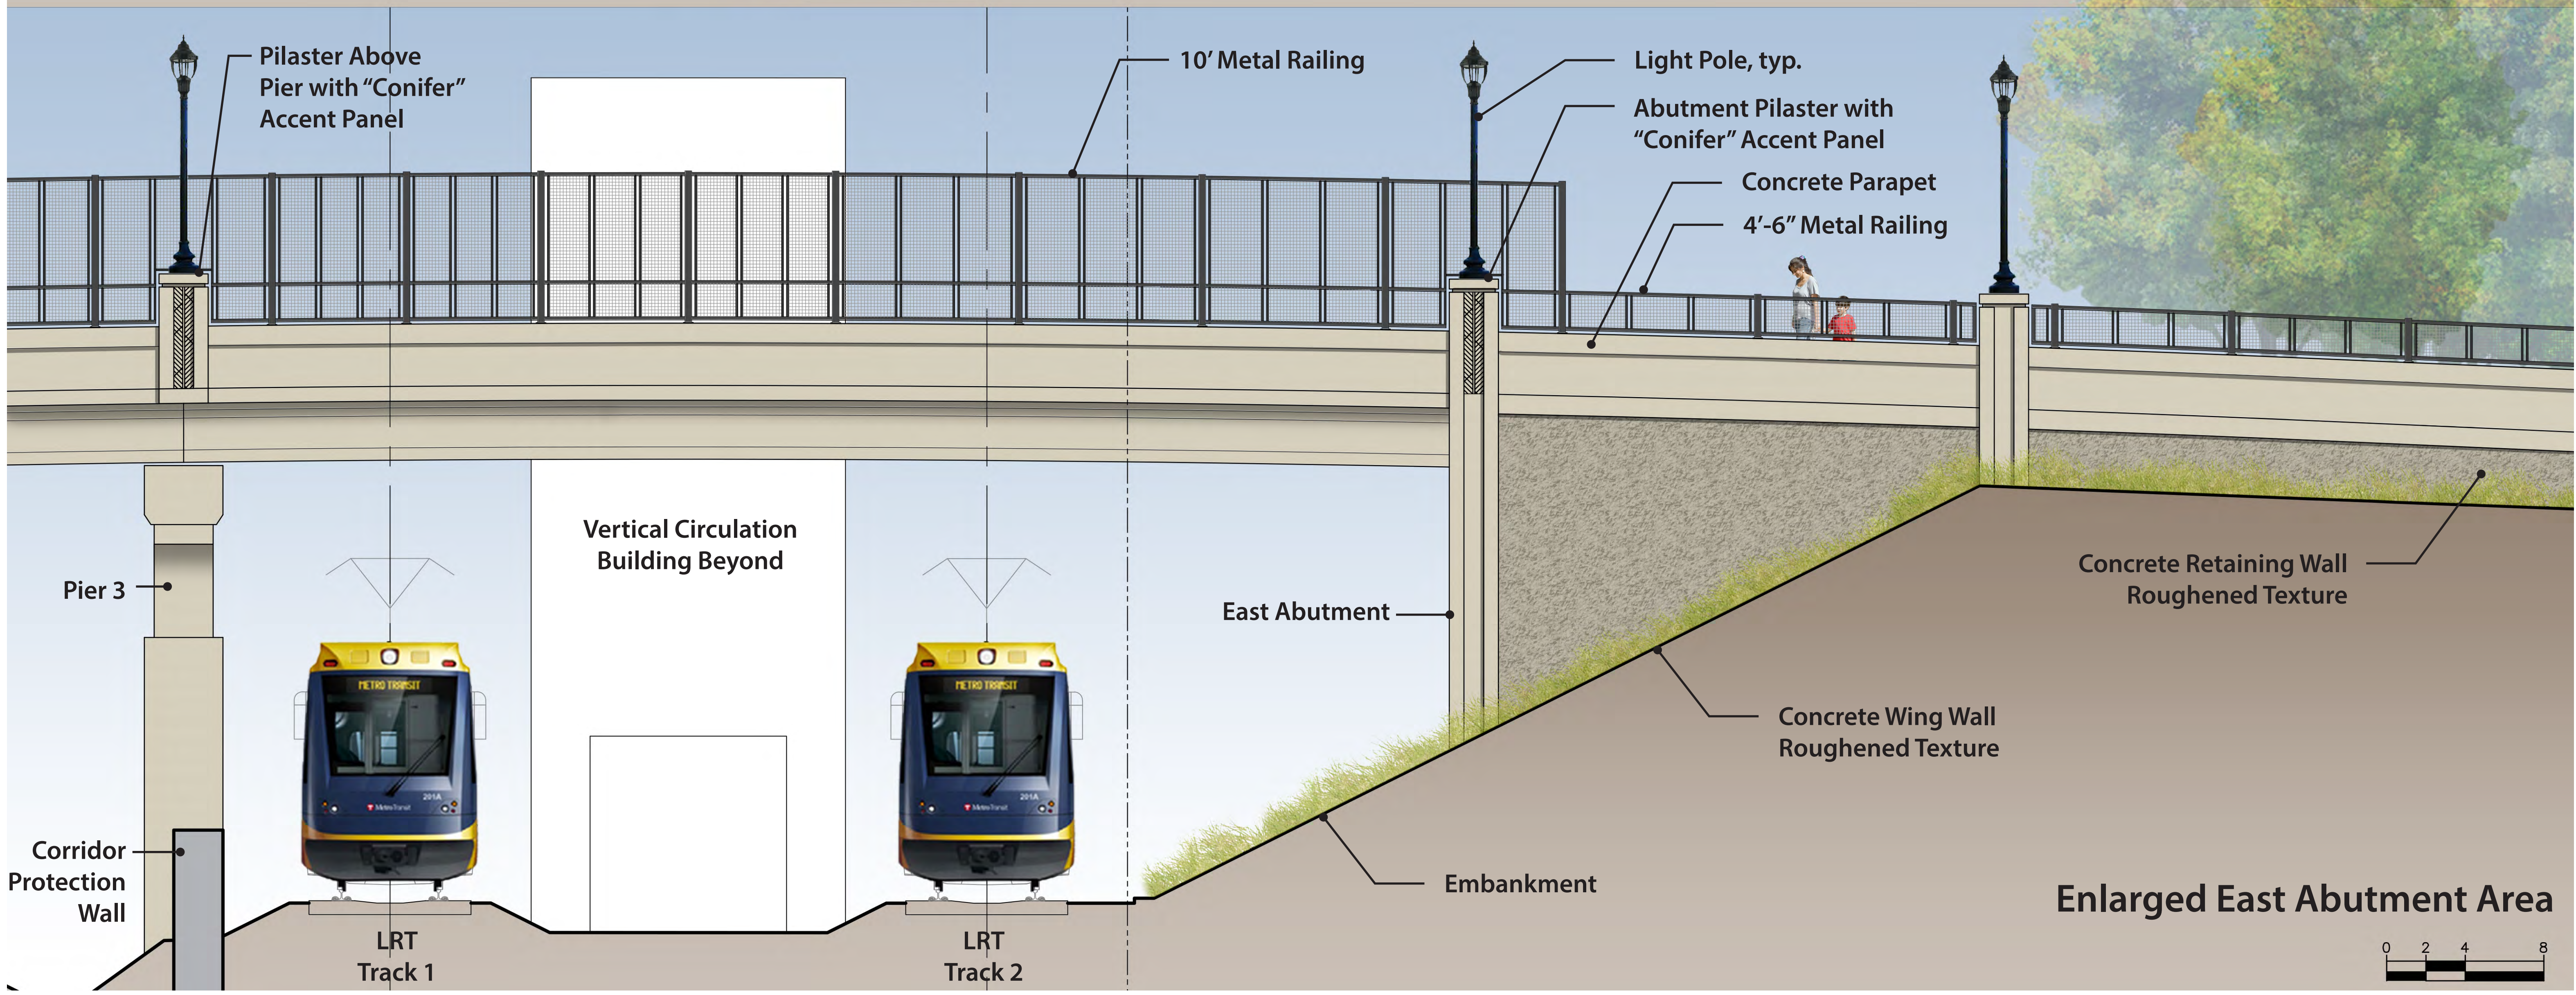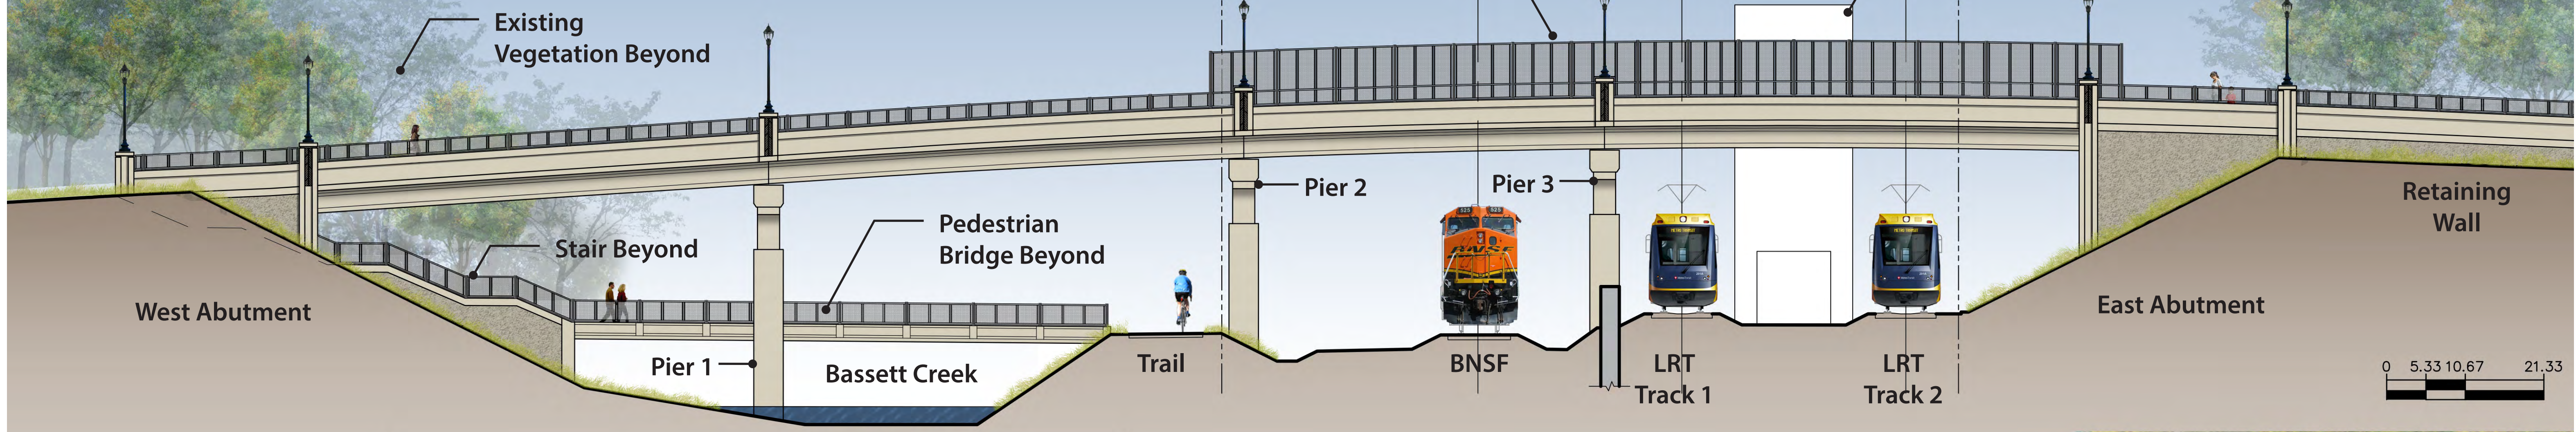


BLUE LINE LRT EXTENSION
 CITY OF GOLDEN VALLEY
 PLYMOUTH AVE BRIDGE - SOUTH ELEVATION
 ROUGHENED WALL TEXTURE OPTION

Rev 1
 03/20/2017



DRAFT-WORK IN PROCESS

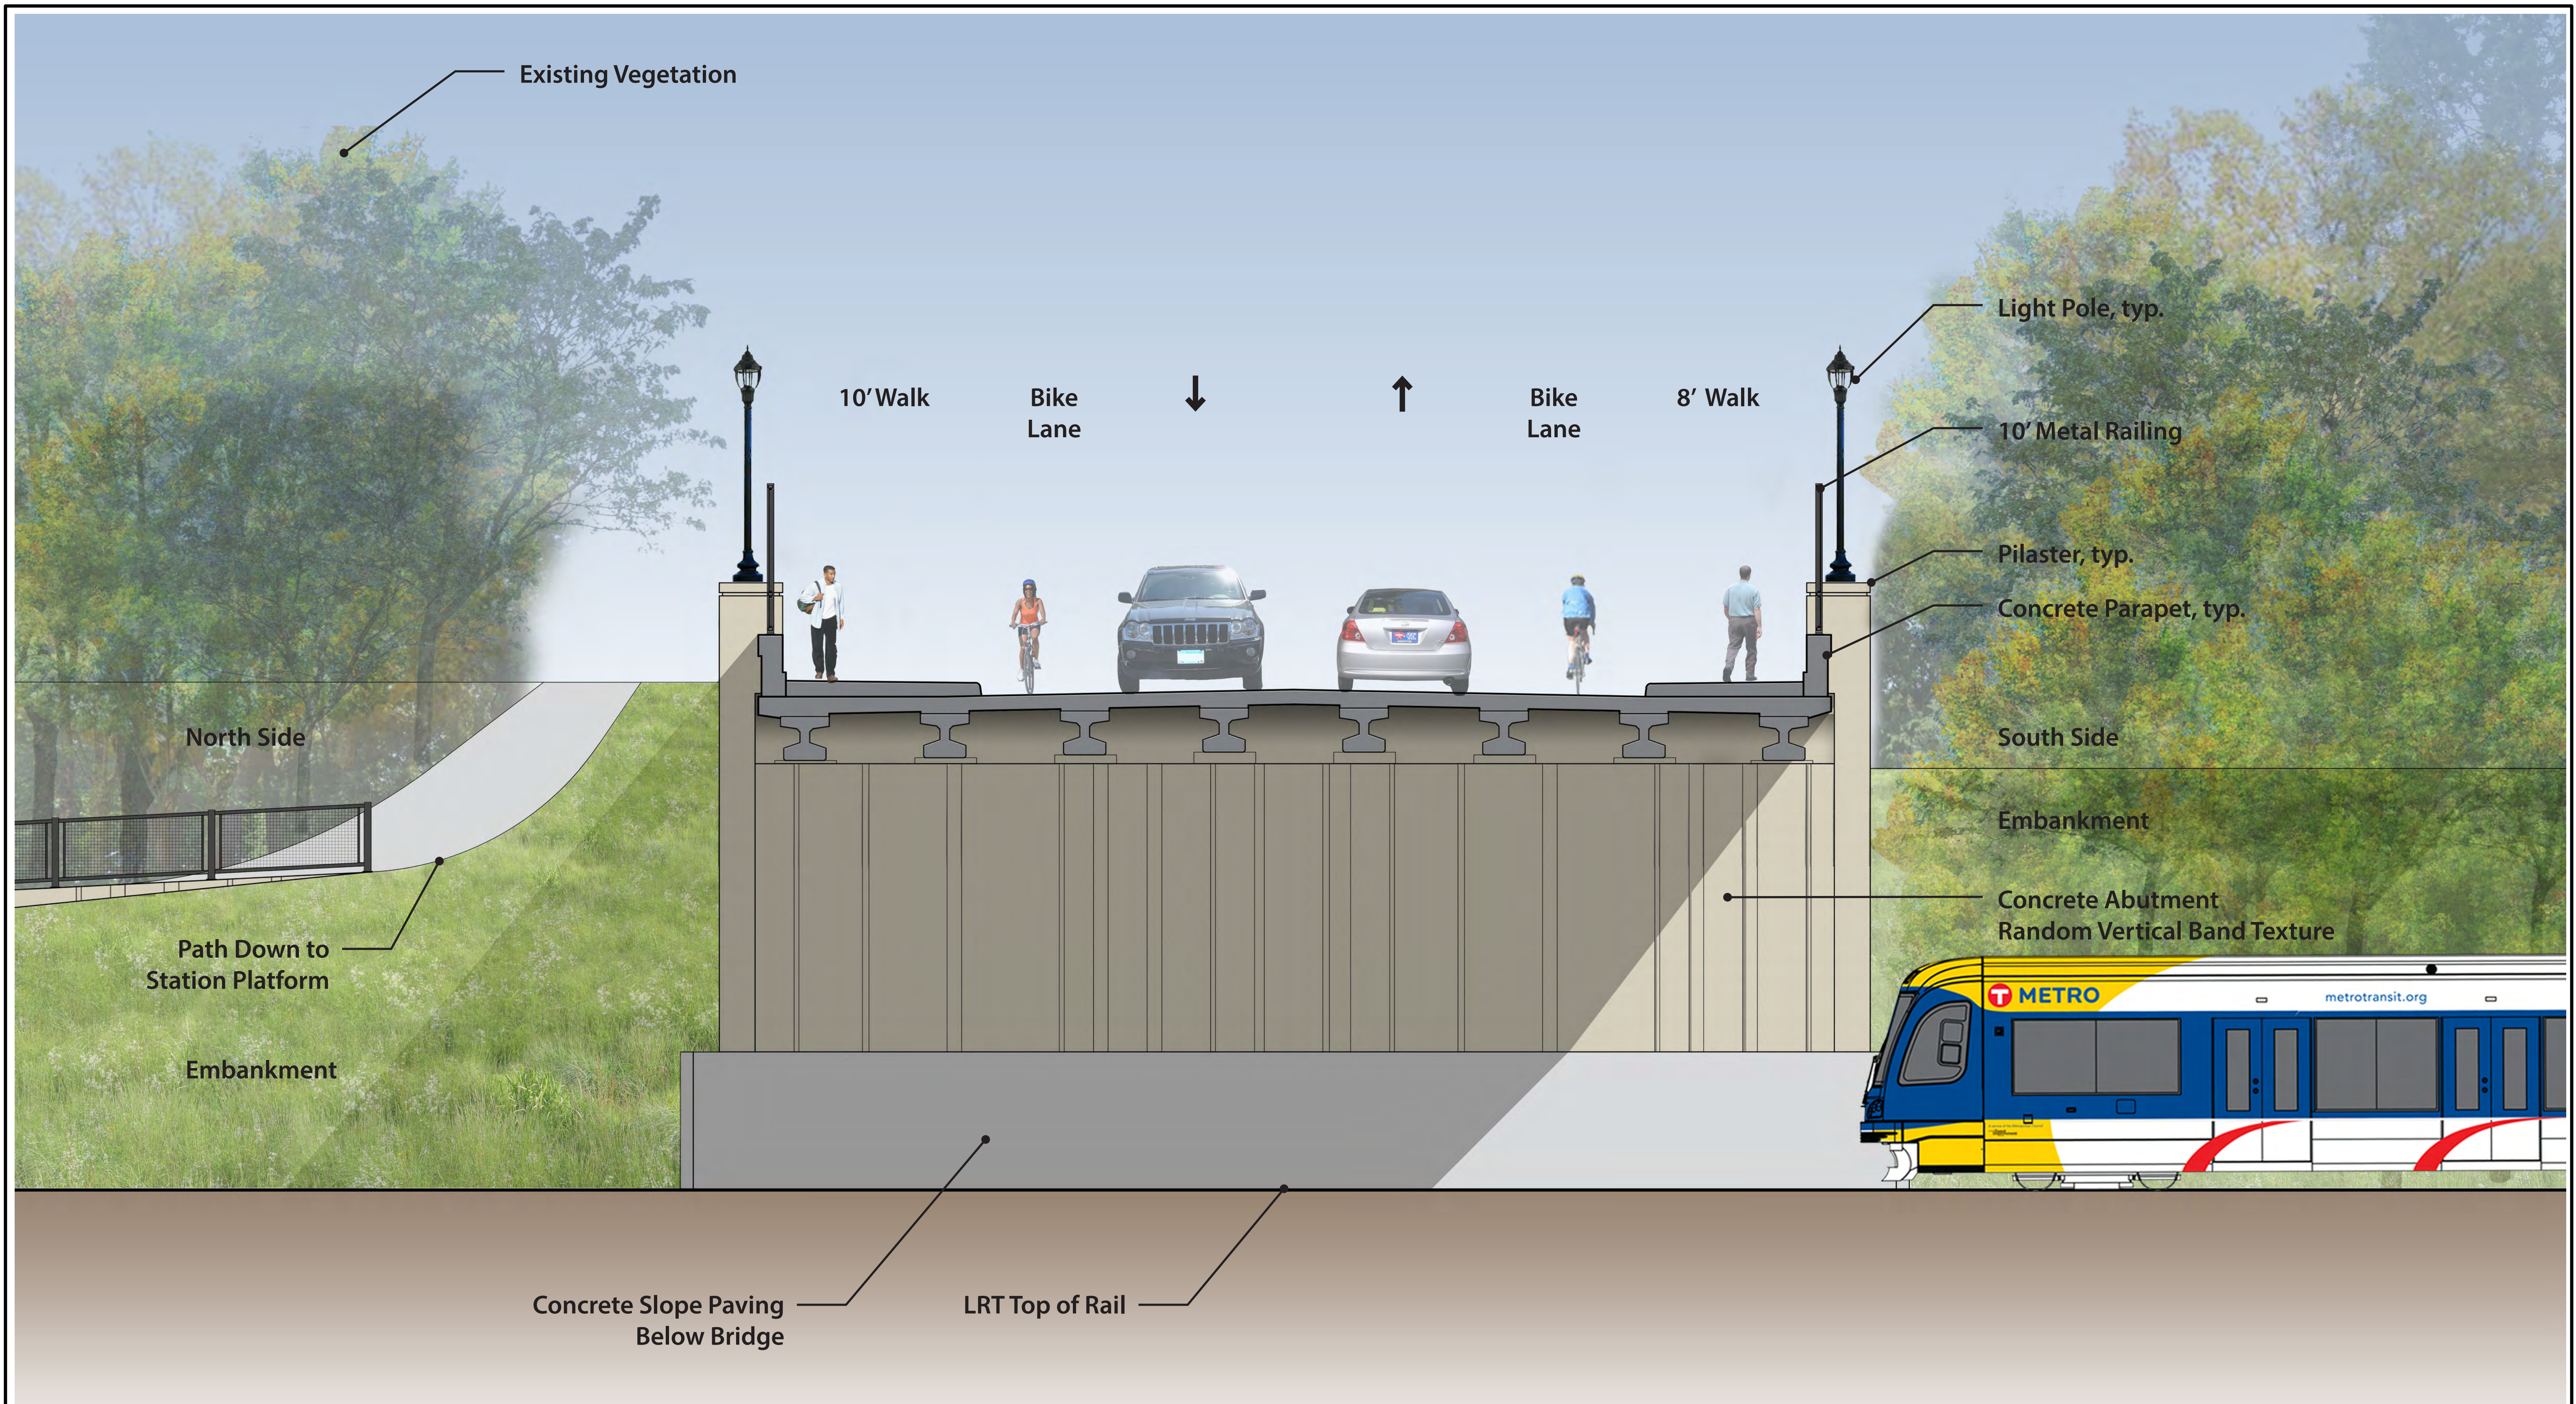


View Looking East




BLUE LINE LRT EXTENSION
 CITY OF GOLDEN VALLEY
 PLYMOUTH AVE BRIDGE - ABUTMENT ELEVATION & DECK CROSS SECTION
 RANDOM VERTICAL BAND WALL TEXTURE OPTION

Rev 2
 03/20/2017

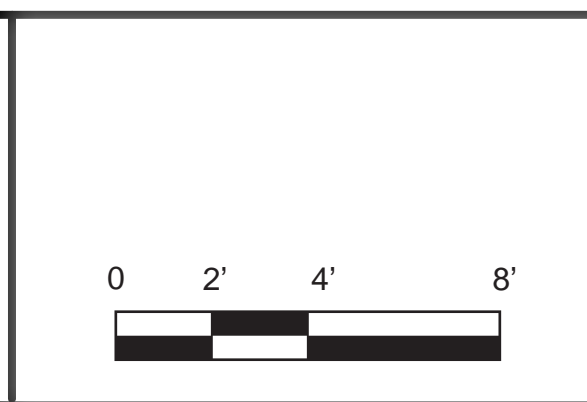

Kimley»Horn SRI miller dunwiddie
 Consulting Group, Inc. ARCHITECTURE
 DRAFT-WORK IN PROCESS

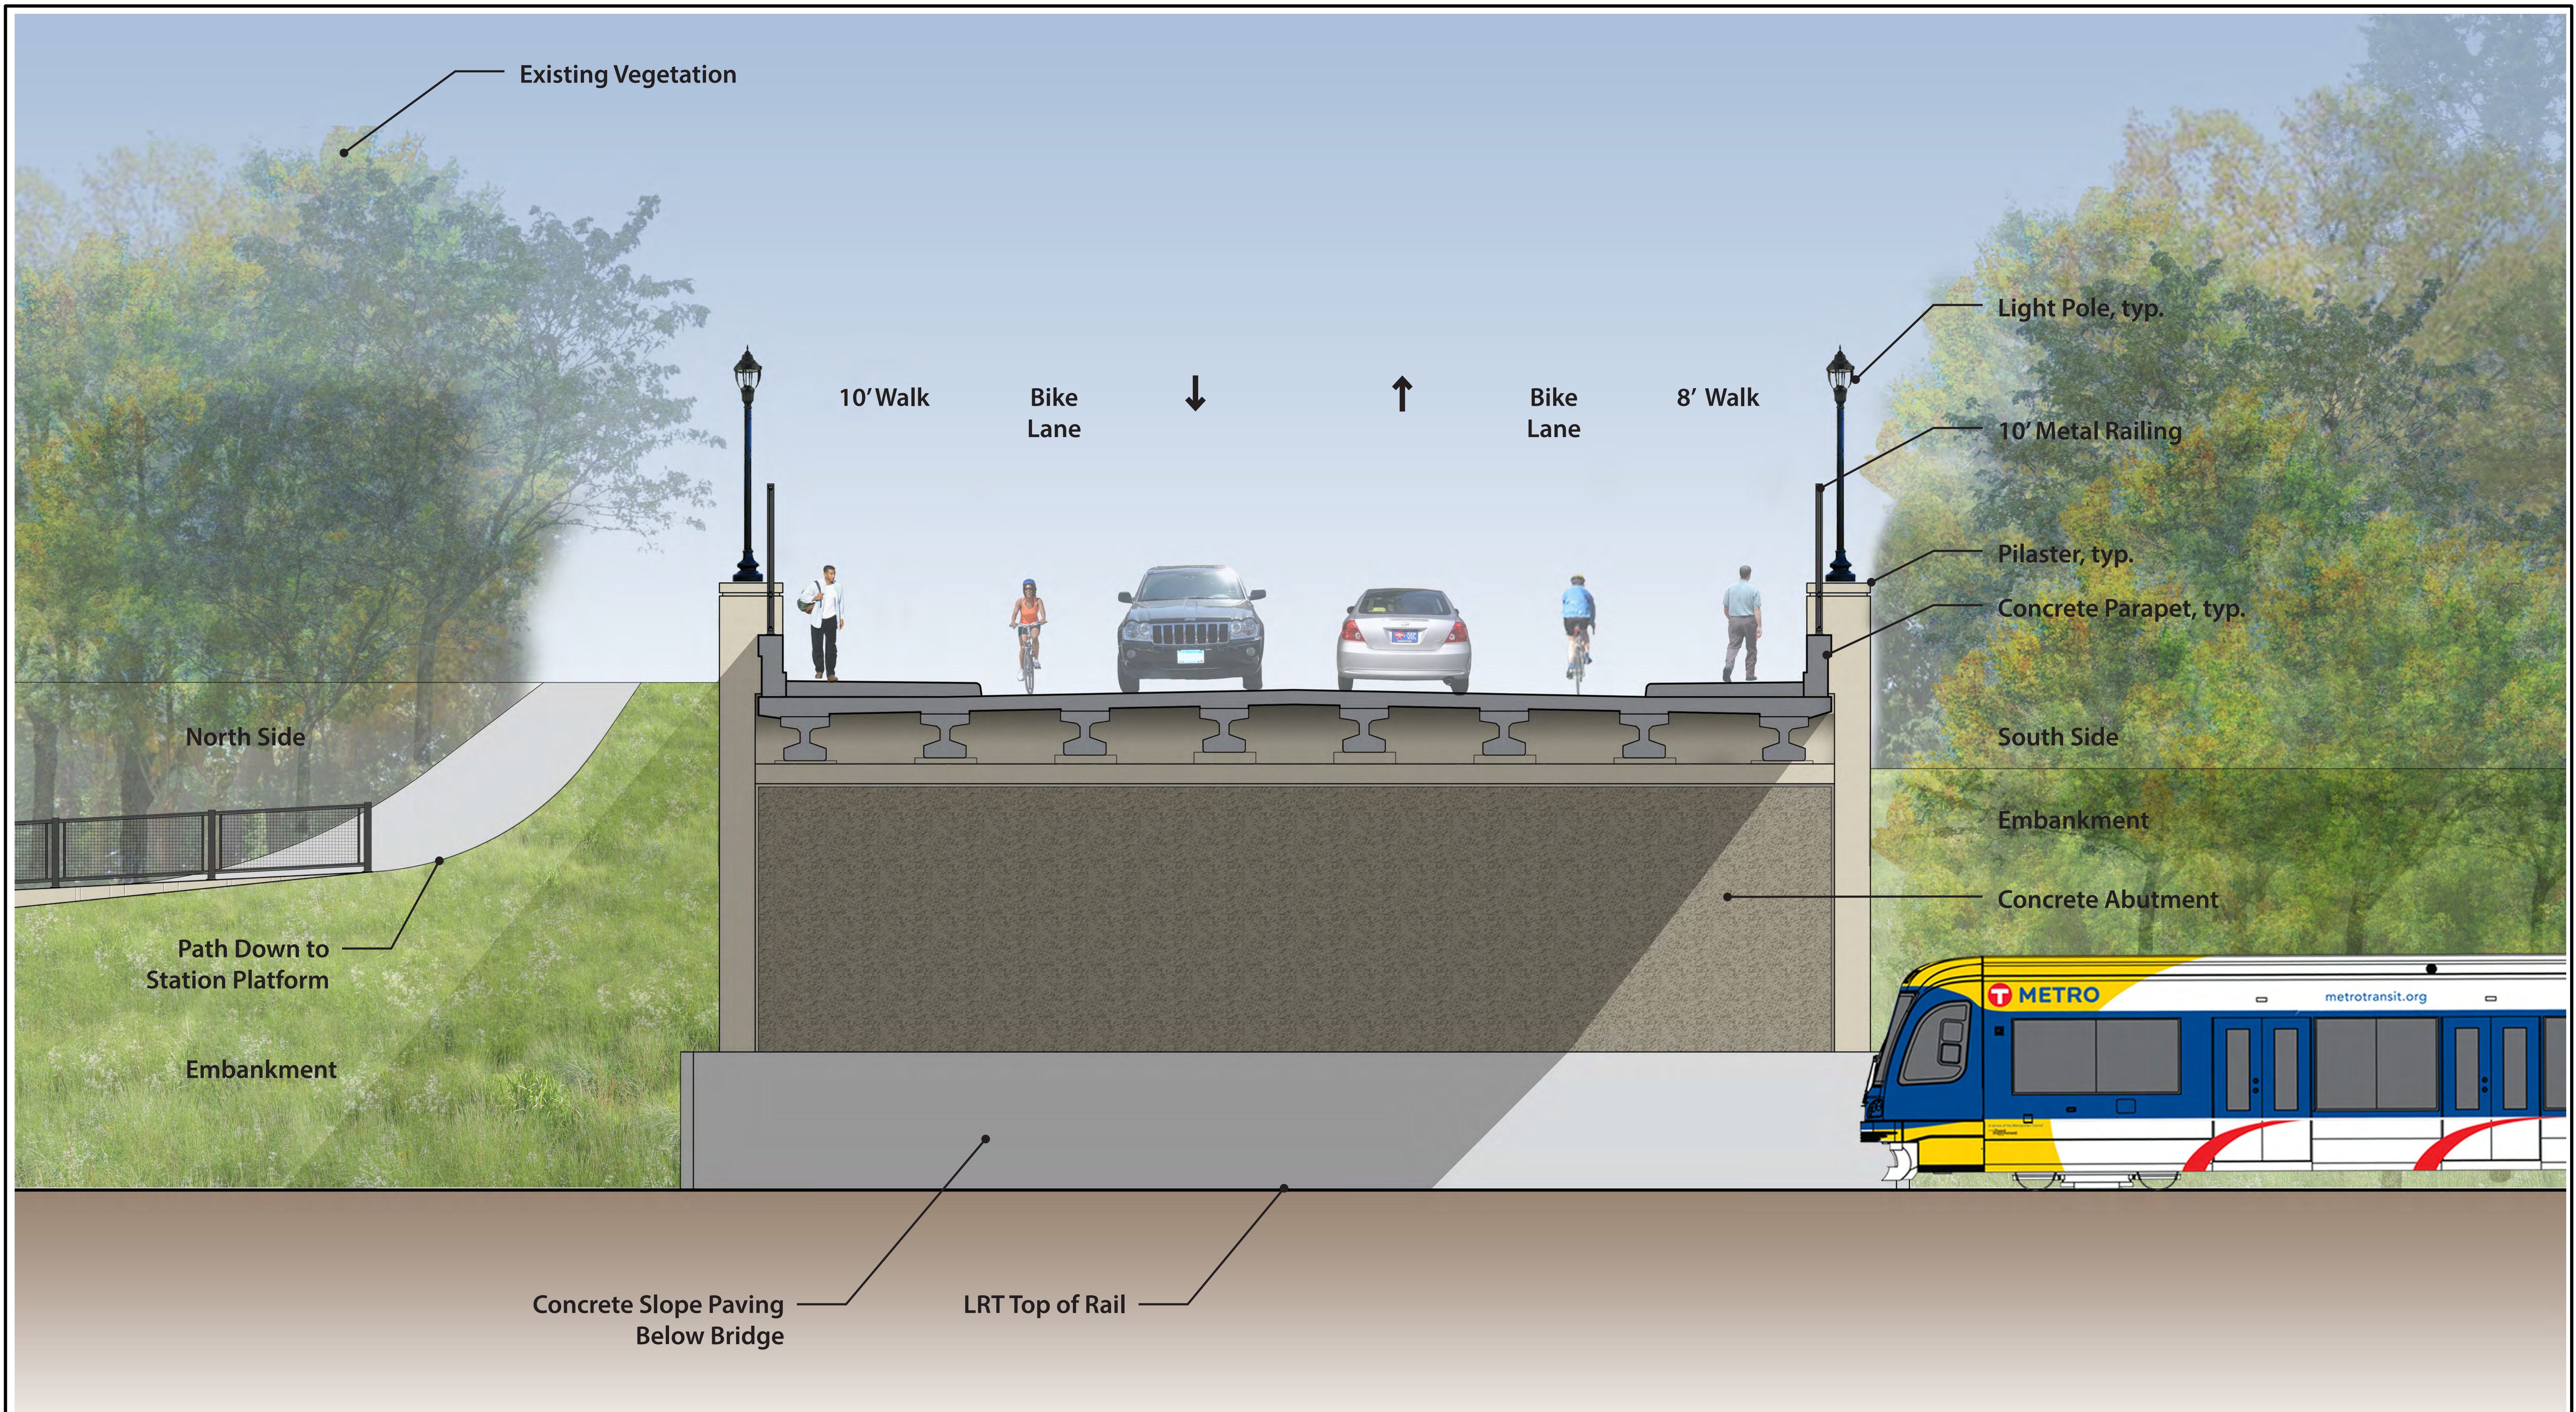


View Looking East







BLUE LINE LRT EXTENSION
 CITY OF GOLDEN VALLEY
 PLYMOUTH AVE BRIDGE - ABUTMENT ELEVATION & DECK CROSS SECTION
 ROUGHENED WALL TEXTURE OPTION

Rev 1
 03/20/2017

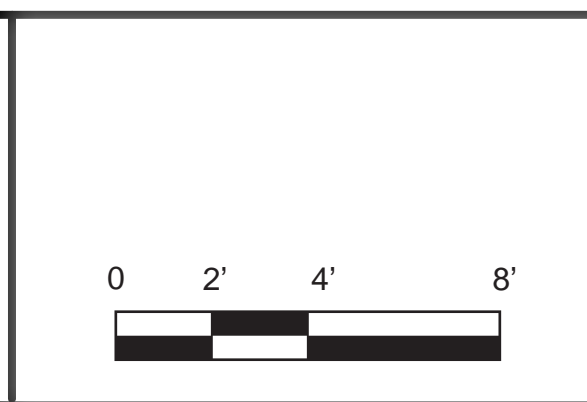

Kimley»Horn SRI miller dunwiddie
 Consulting Group, Inc. ARCHITECTURE
 DRAFT-WORK IN PROCESS

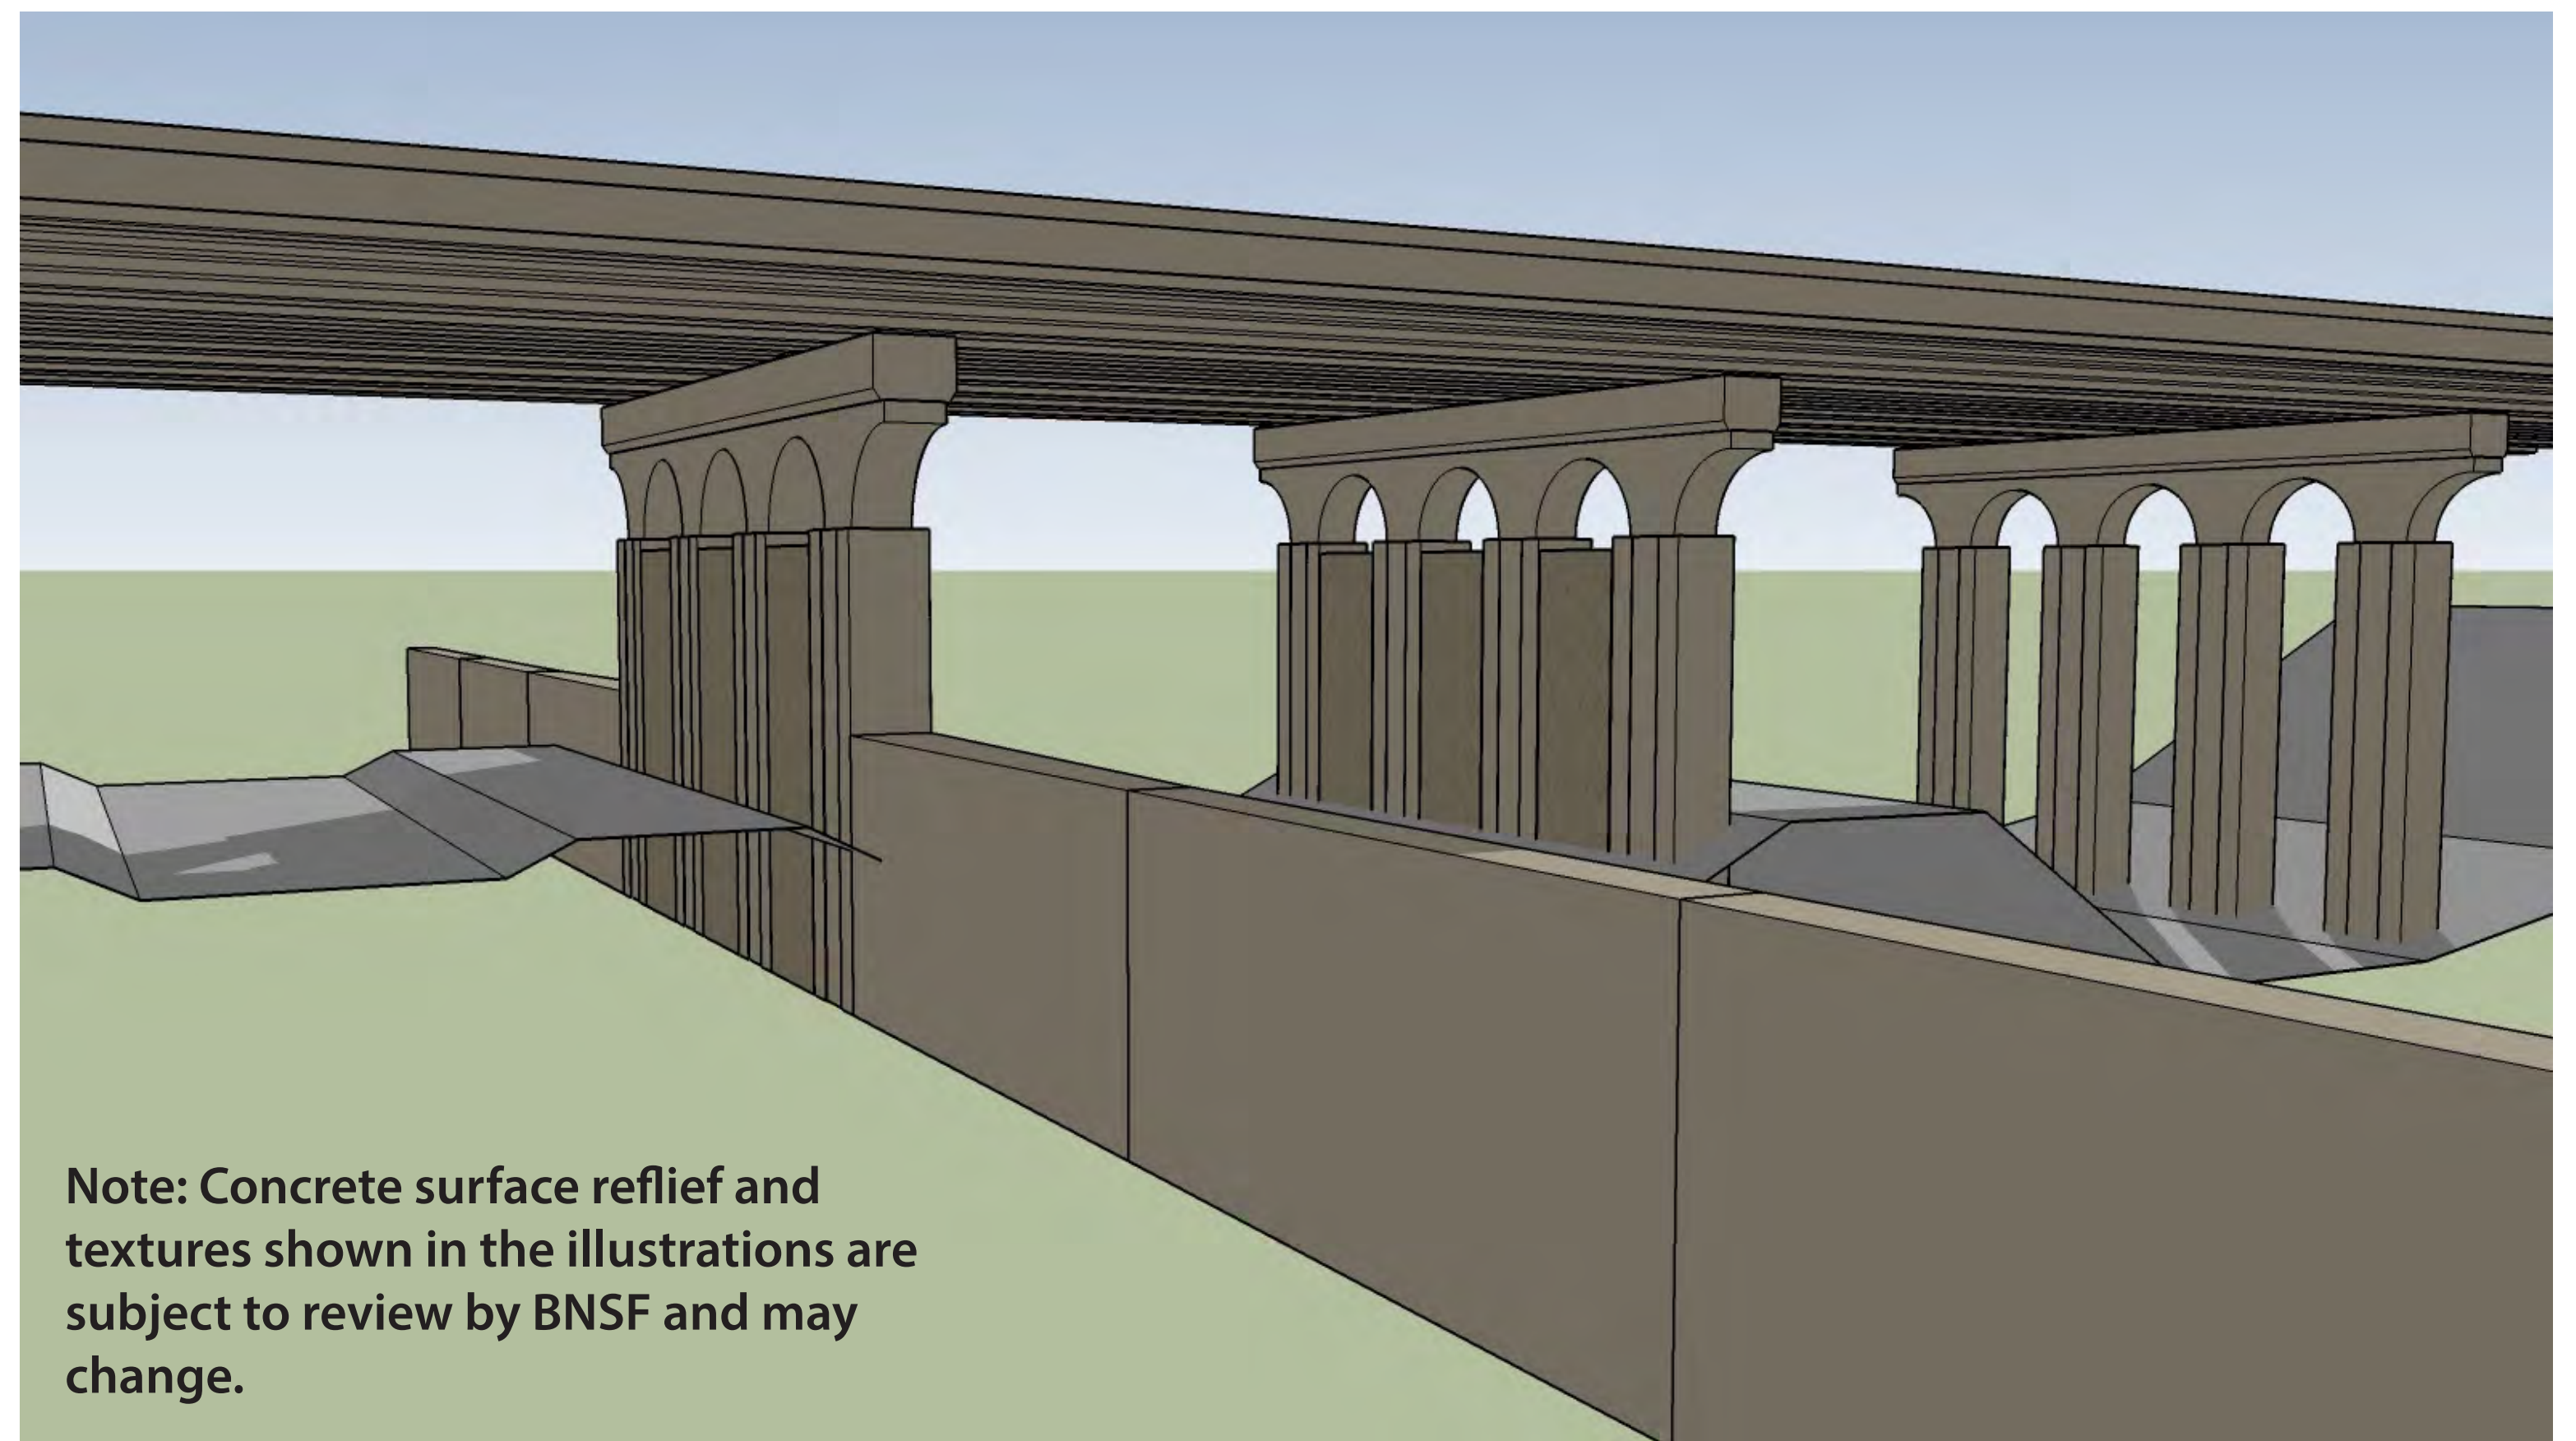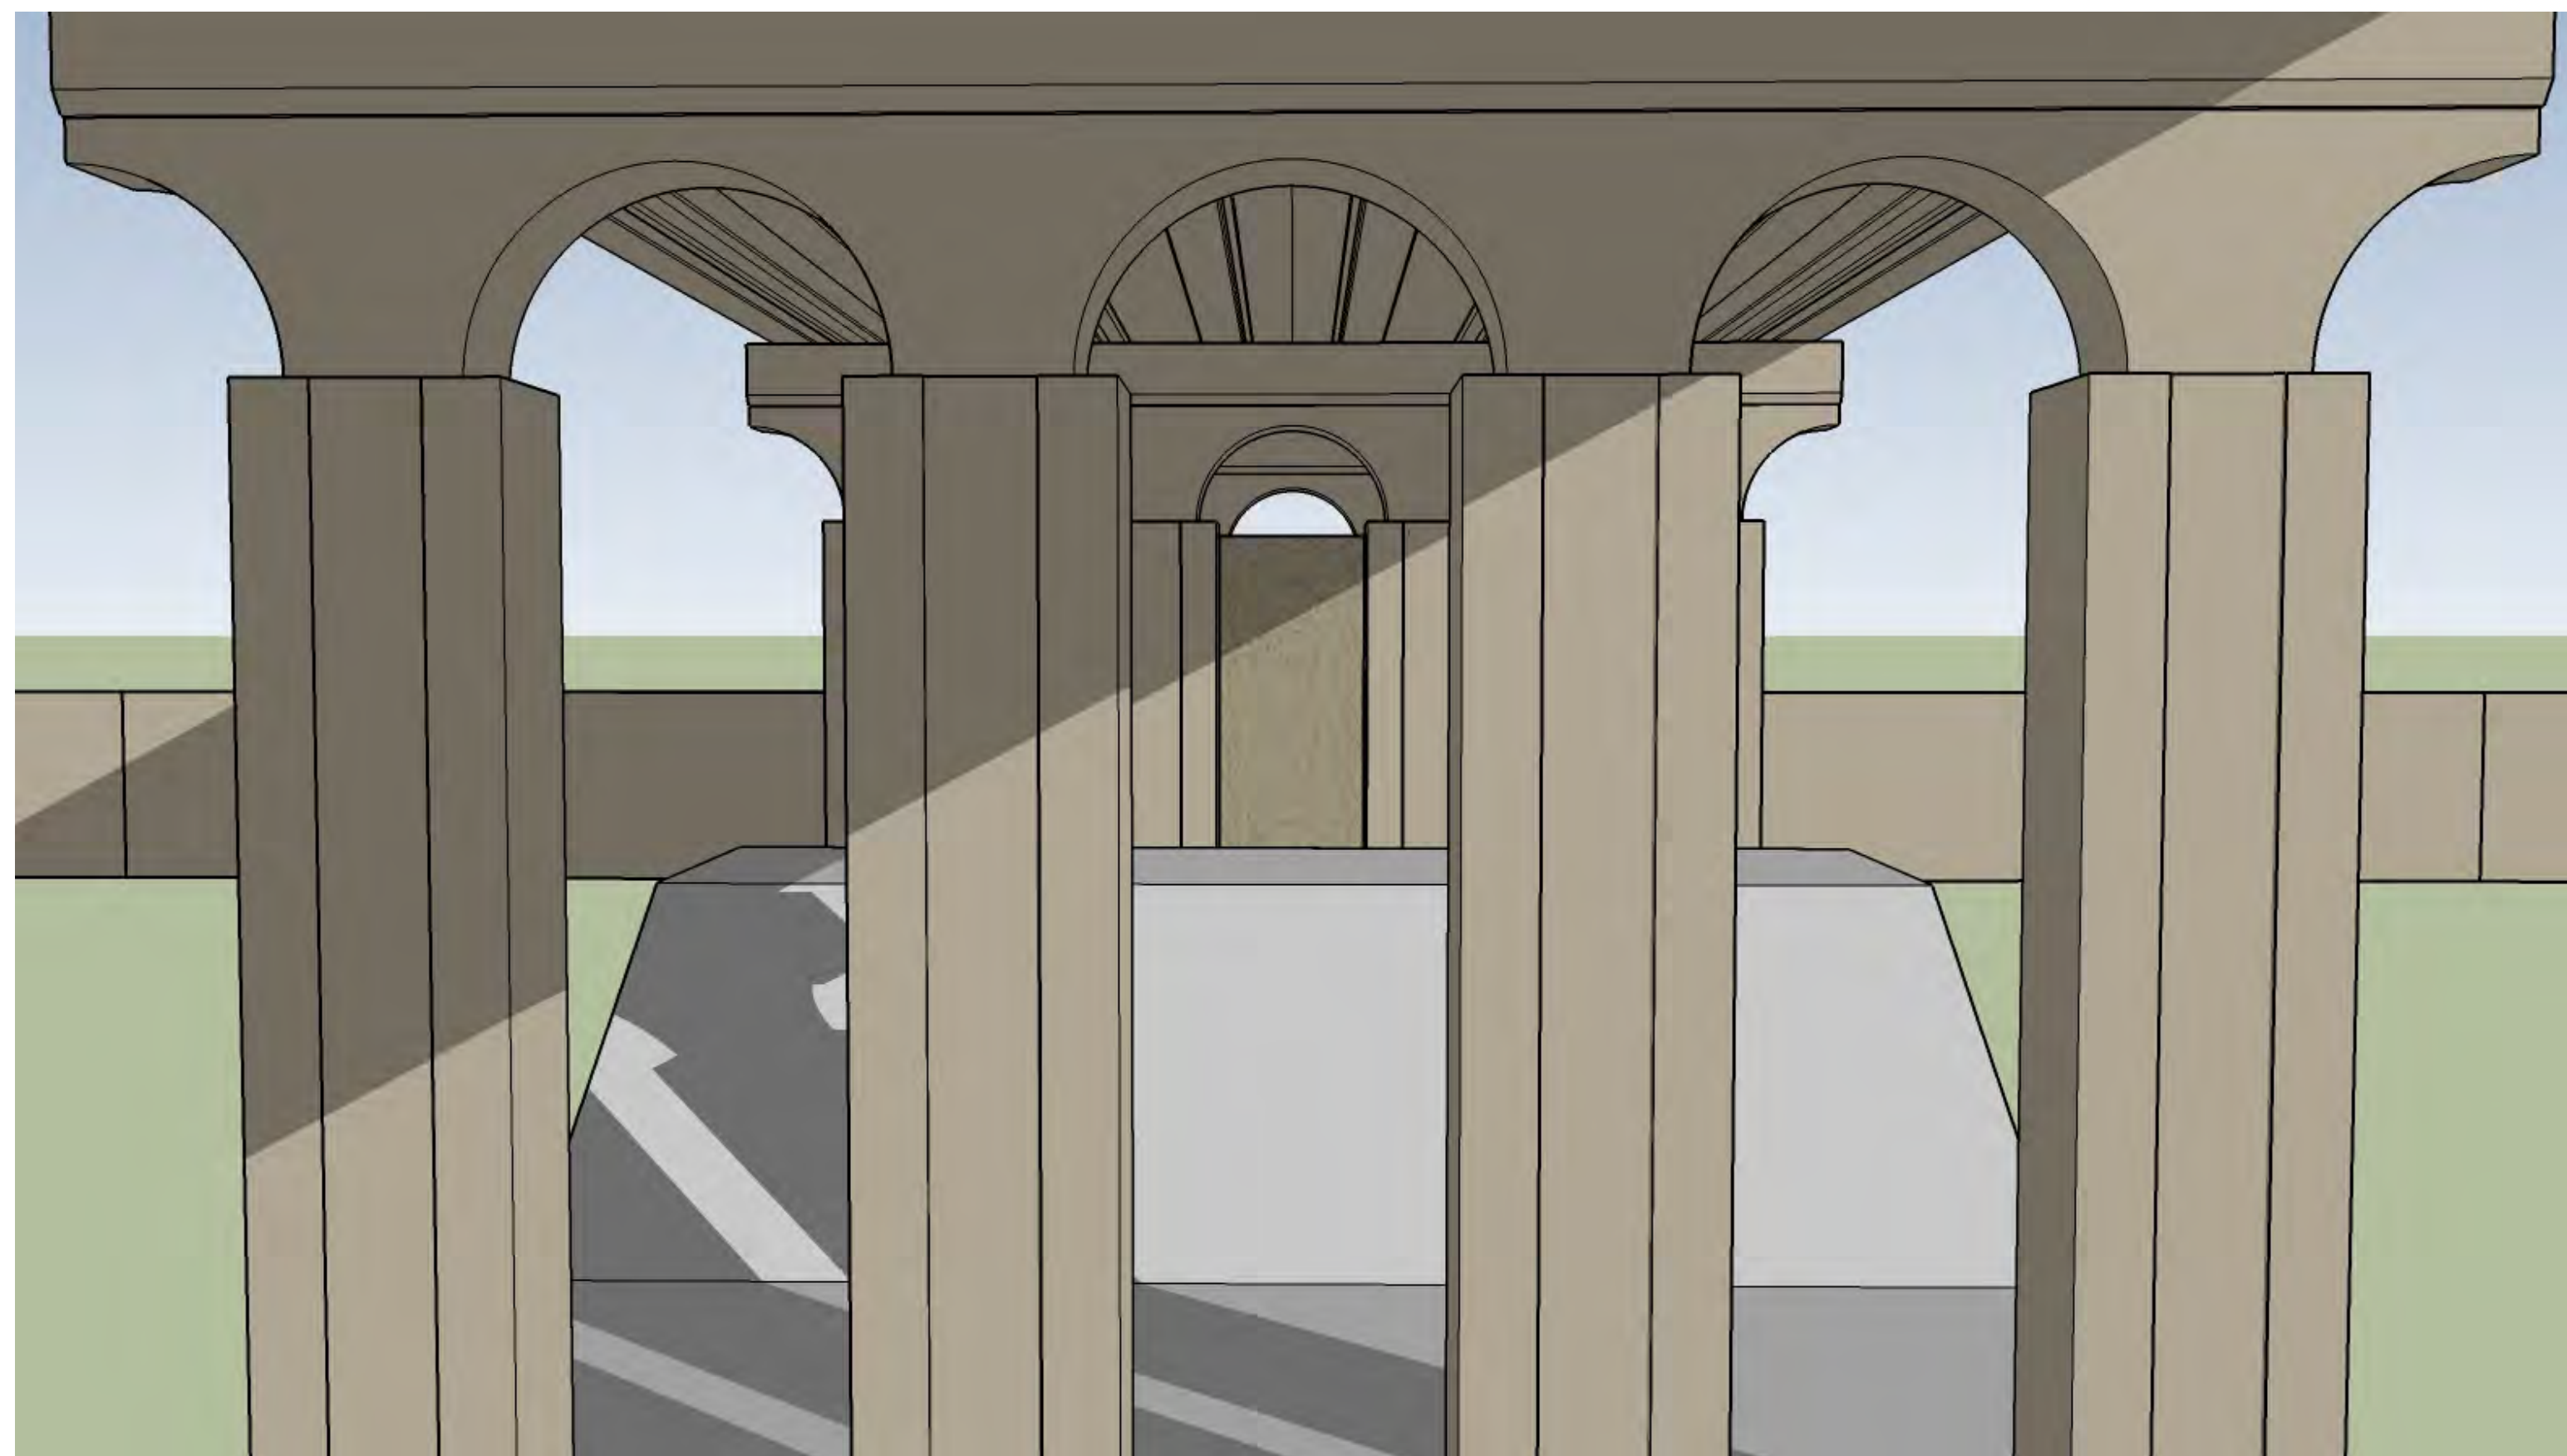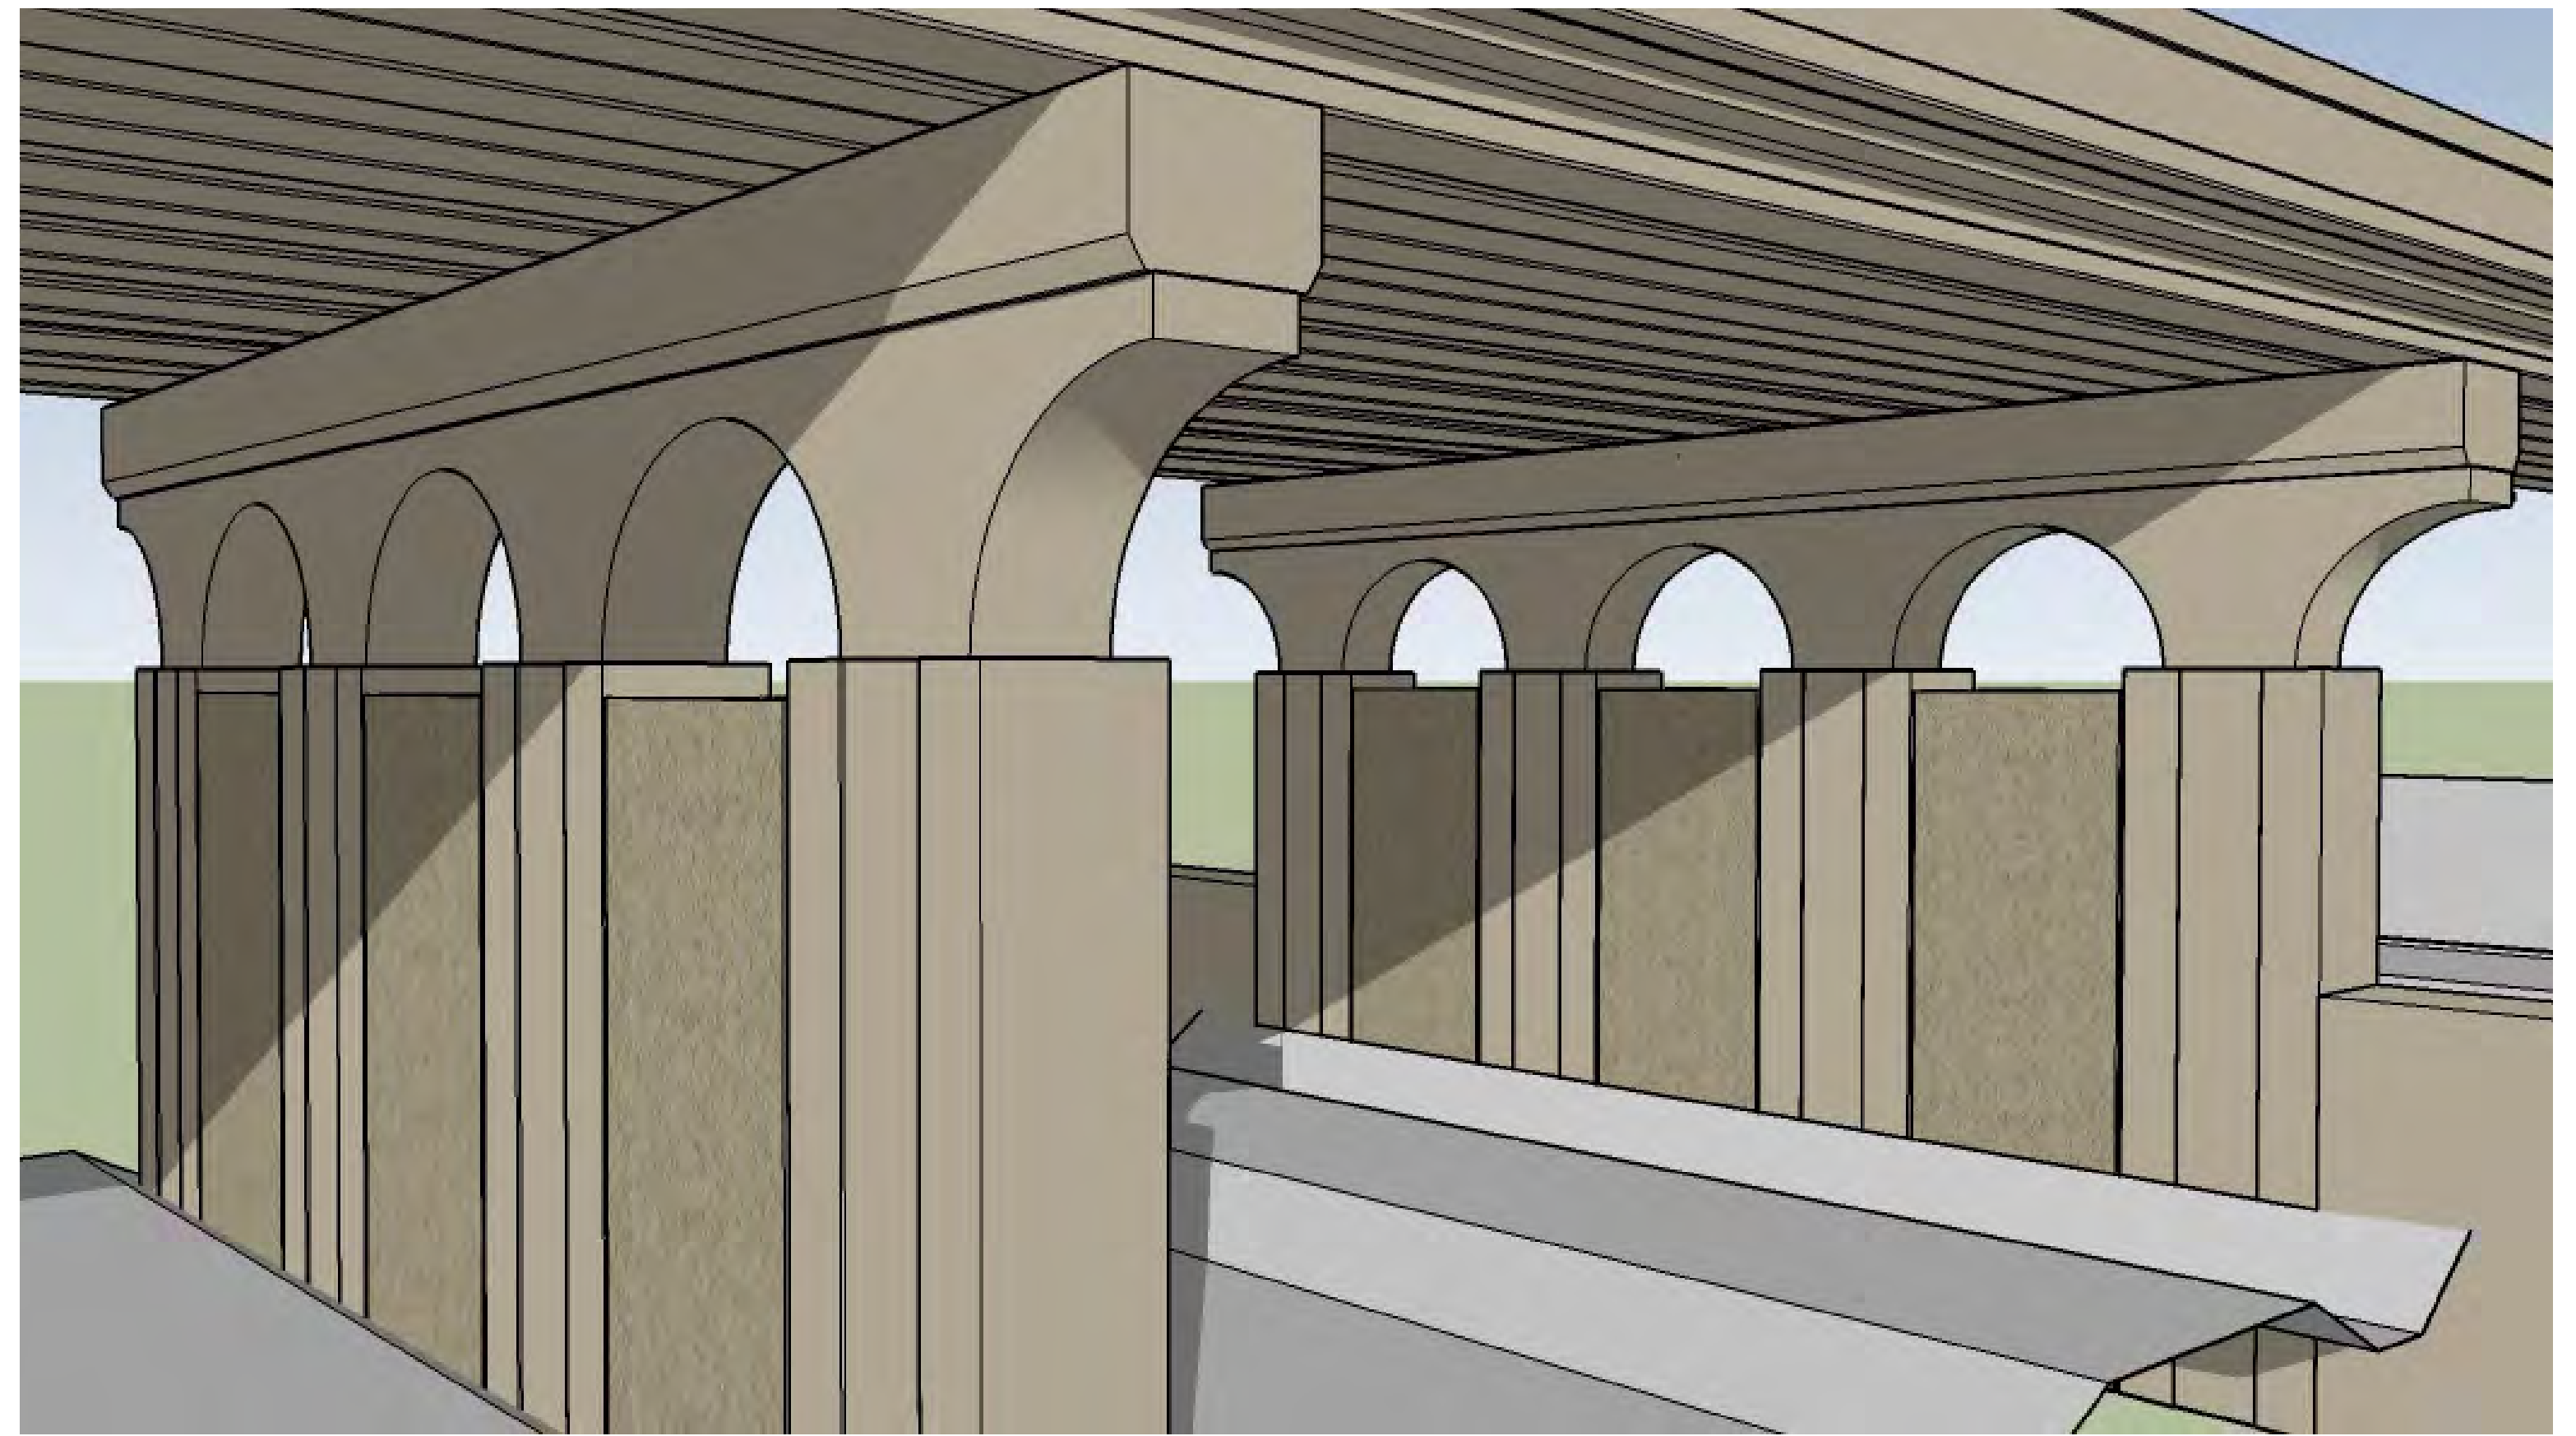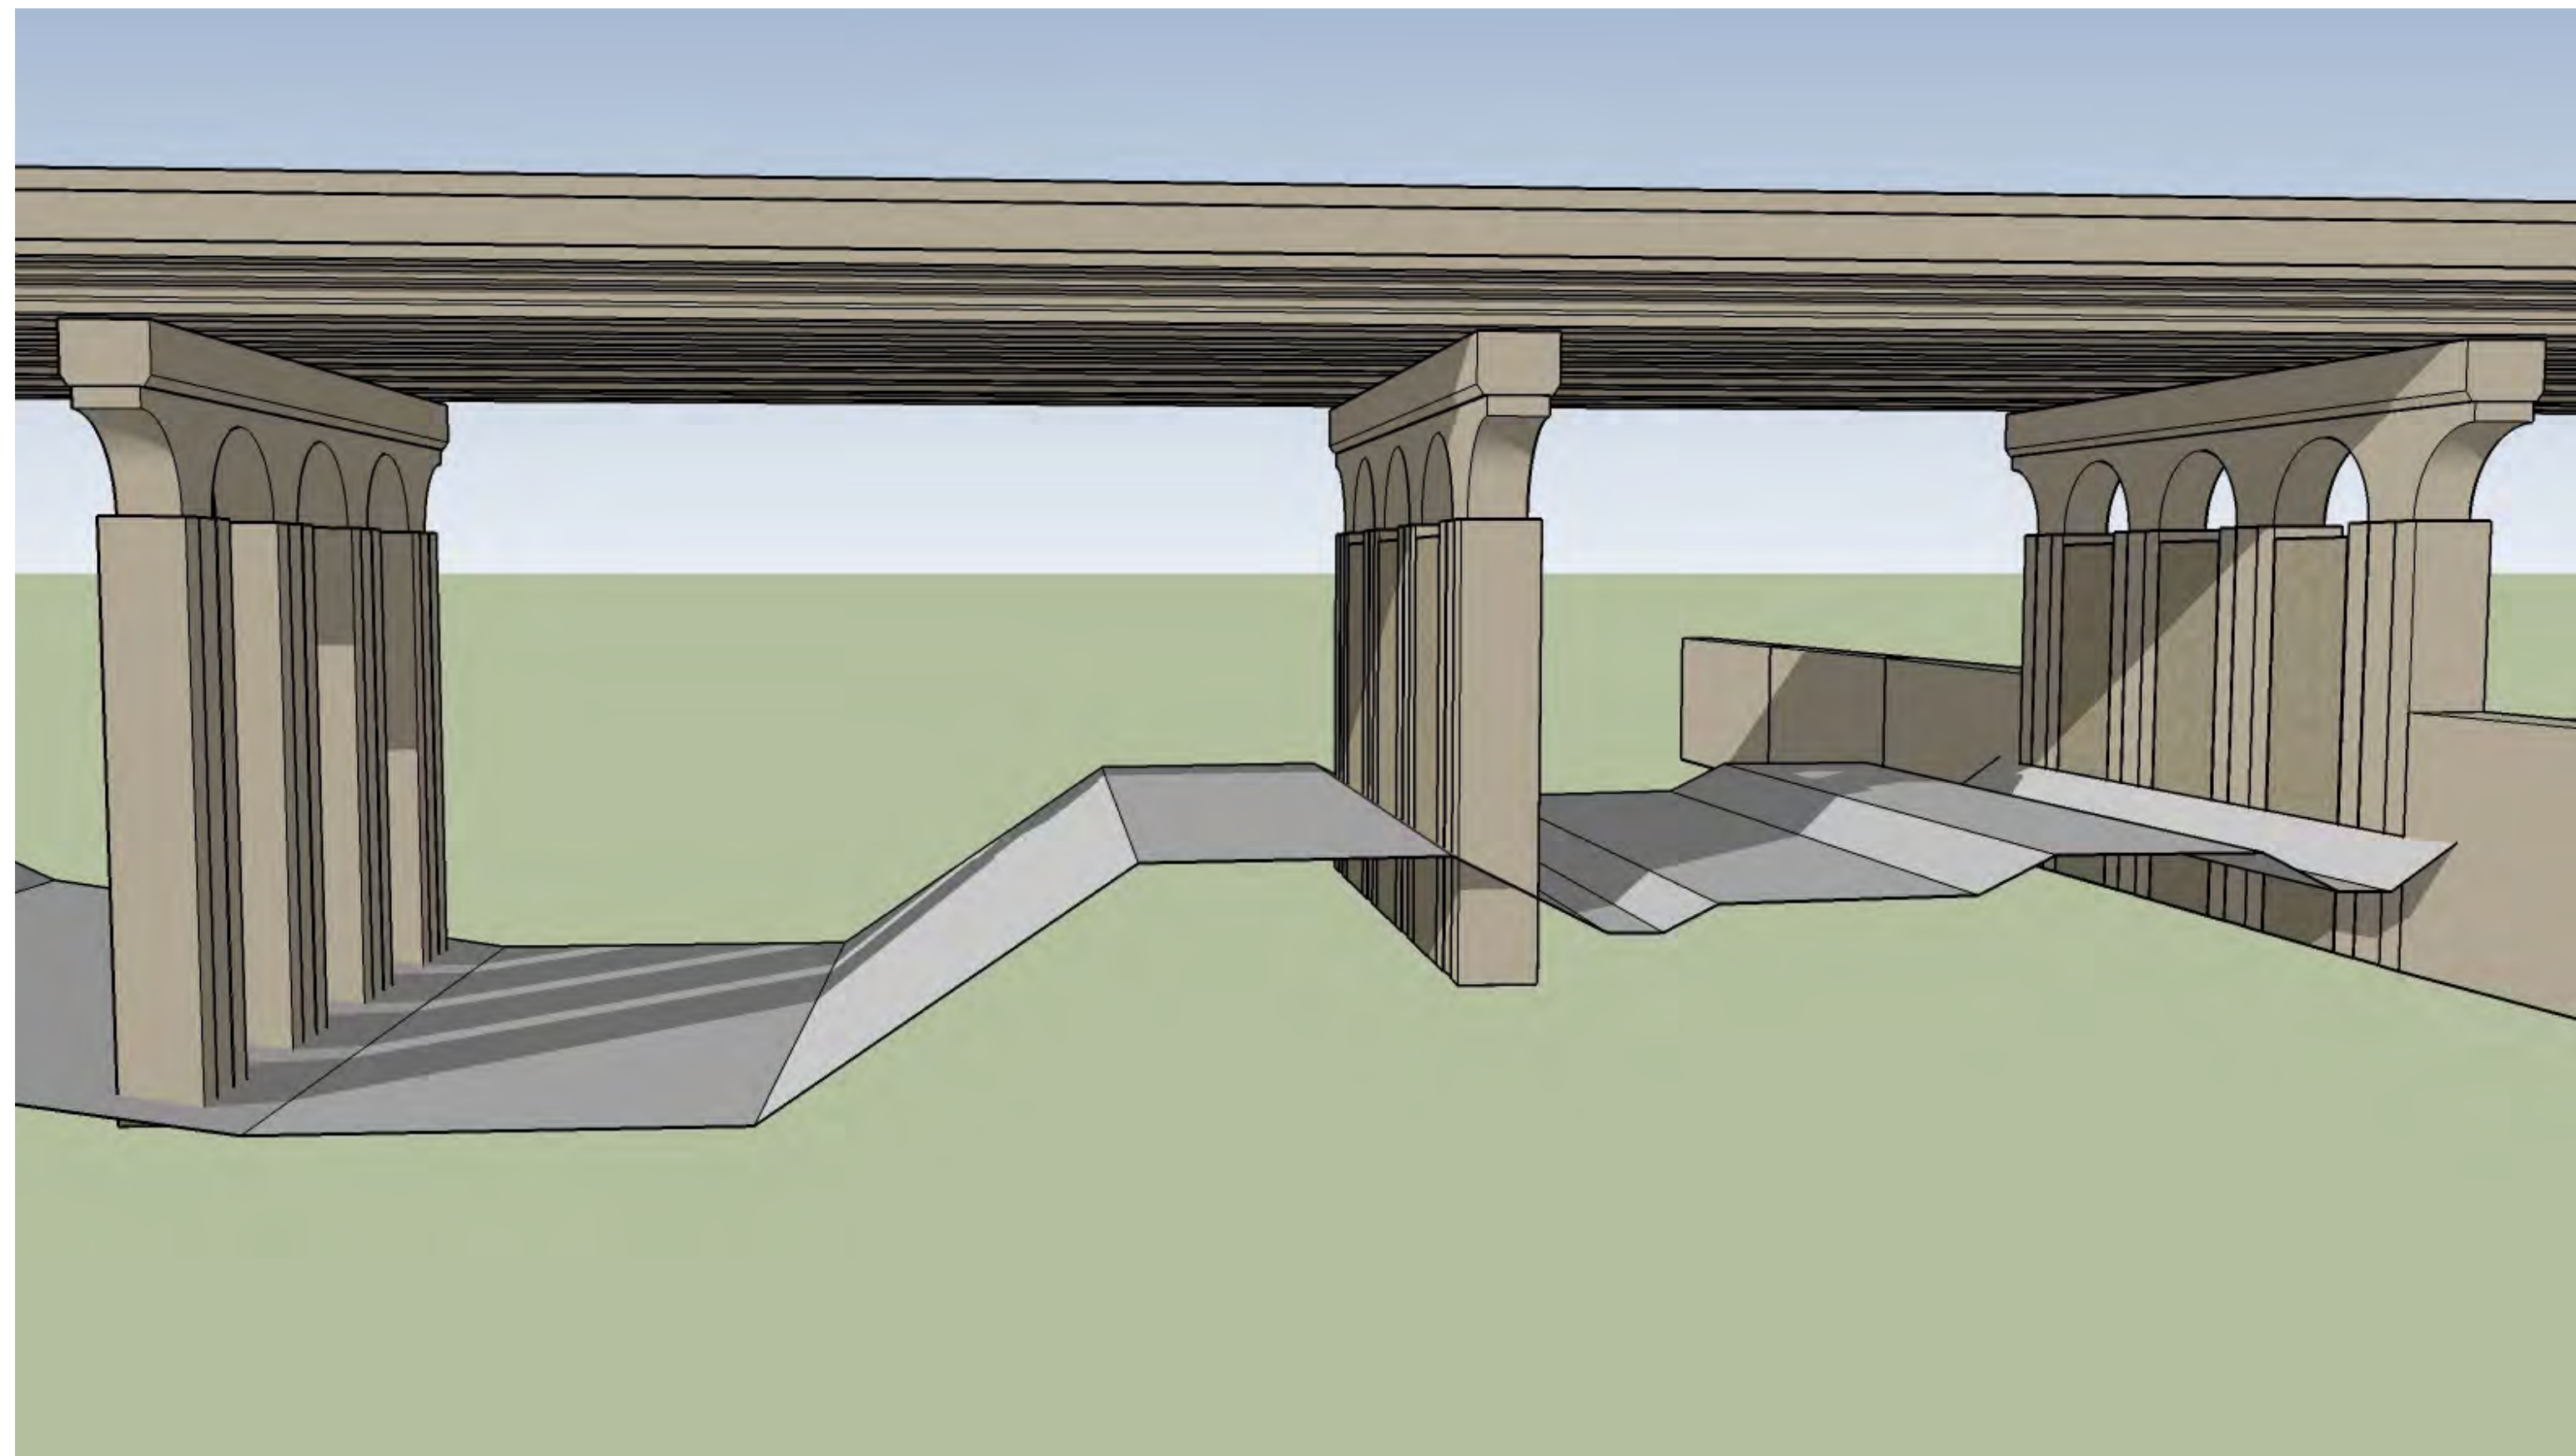

Note: Concrete surface relief and textures shown in the illustrations are subject to review by BNSF and may change.




BLUE LINE LRT EXTENSION
 CITY OF GOLDEN VALLEY
 SCHEMATIC PIER STUDIES

Rev 0
 02/23/2017




DRAFT-WORK IN PROCESS

Note: Concrete surface relief and textures shown in the illustrations are subject to review by BNSF and may change.

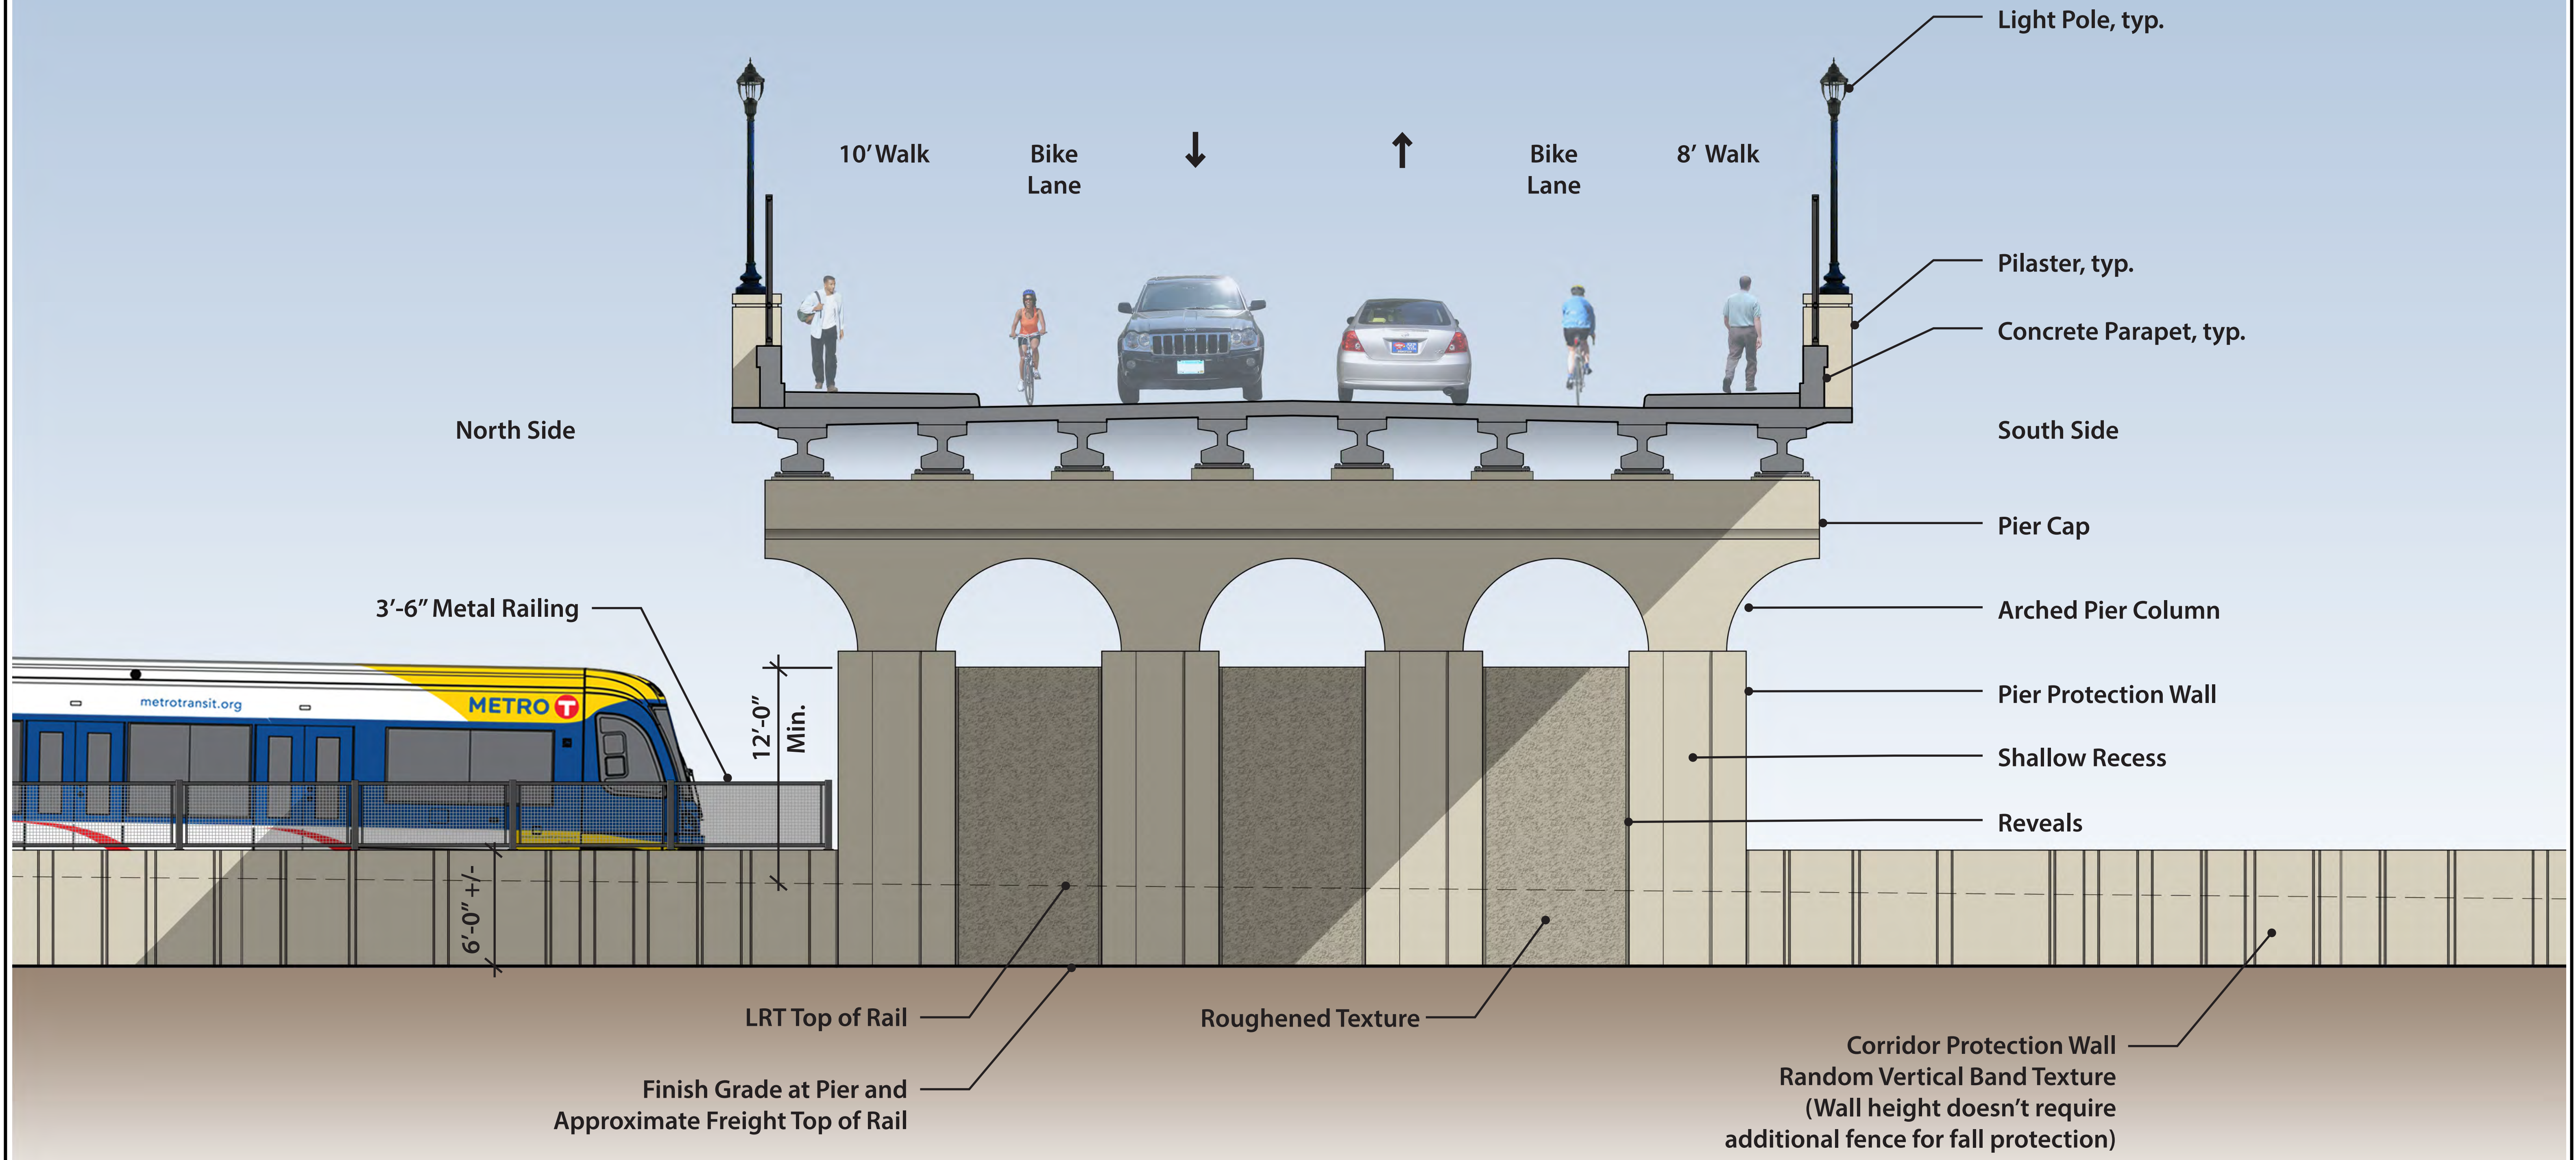


View Looking East at Pier 3

Note: Concrete surface relief and textures shown in the illustrations are subject to review by BNSF and may change.

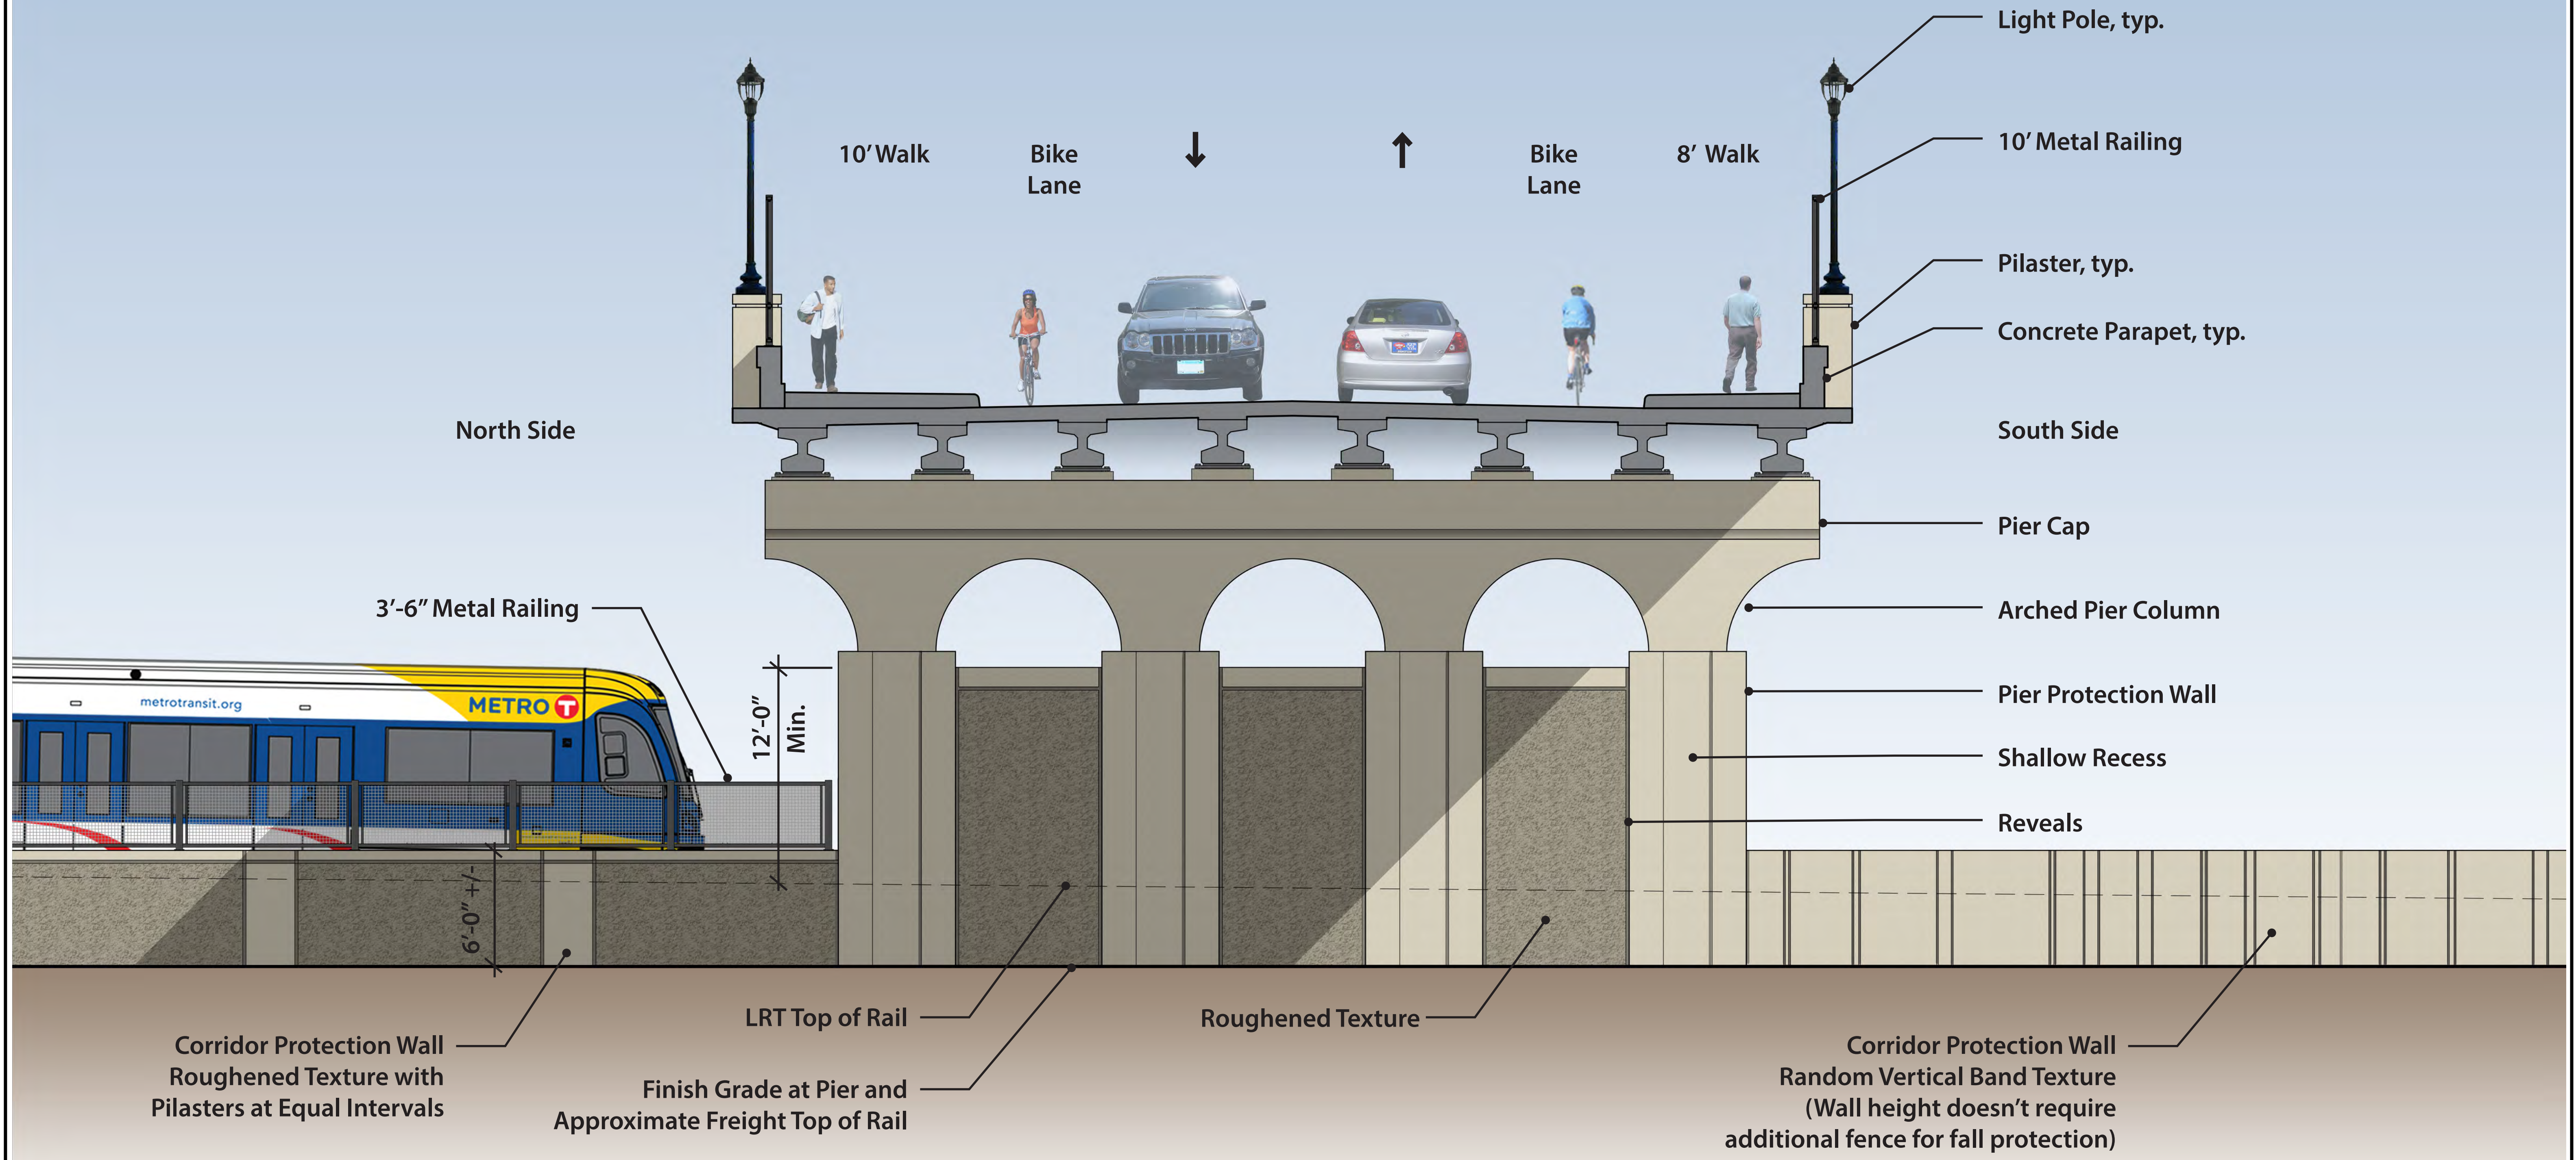

View Looking East at Pier 3

Note: Concrete surface relief and textures shown in the illustrations are subject to review by BNSF and may change.

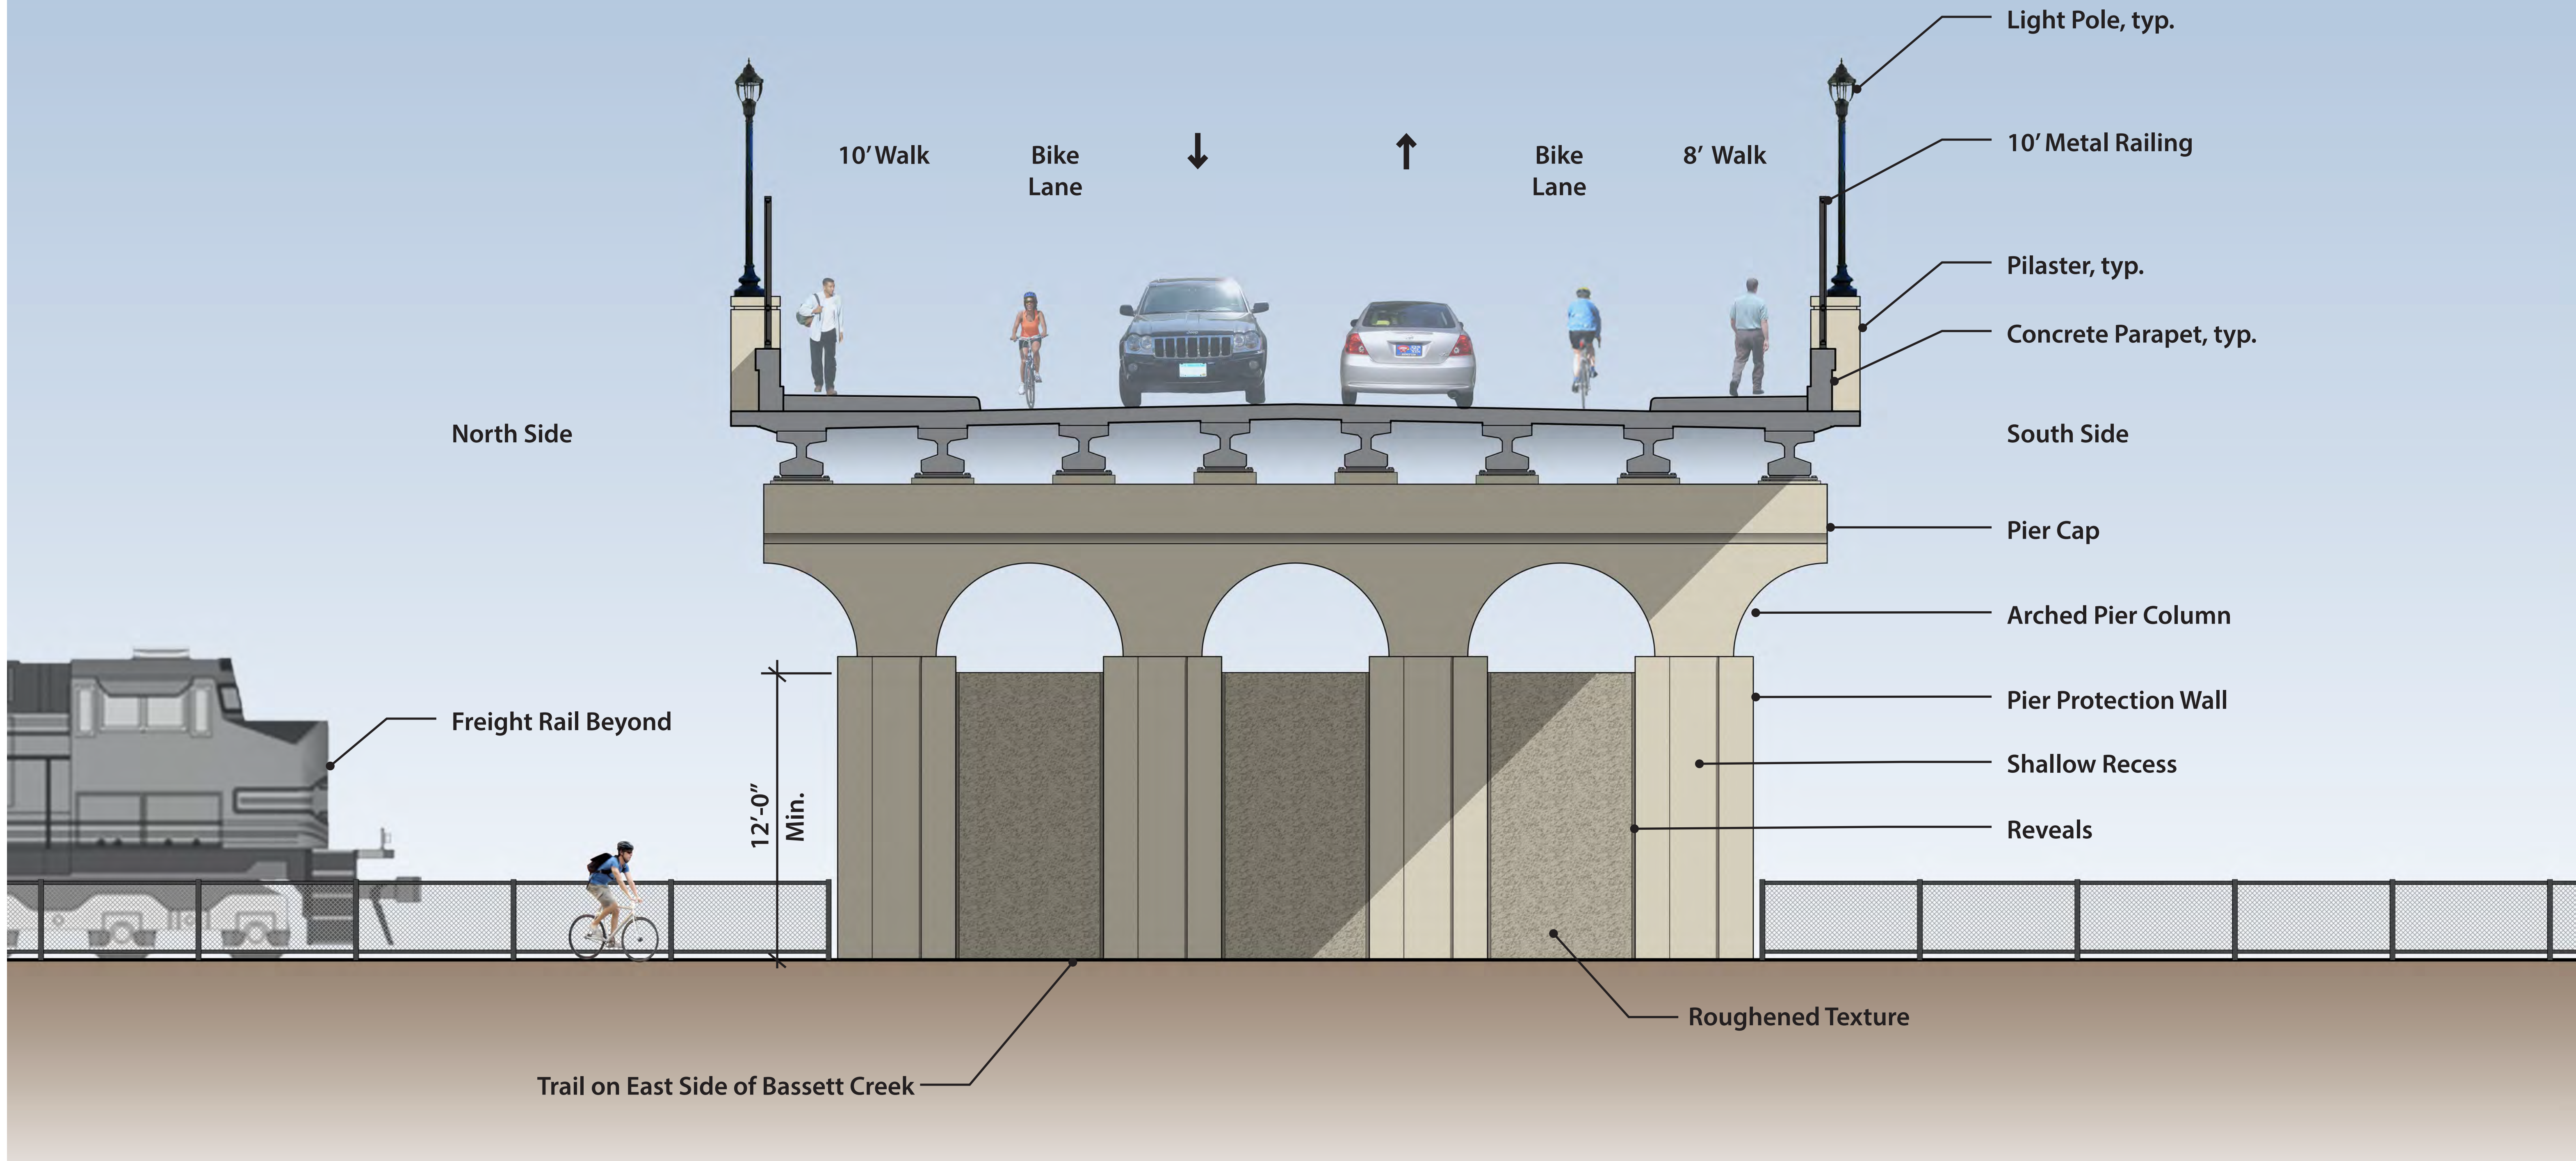


View Looking East at Pier 2




BLUE LINE LRT EXTENSION
 CITY OF GOLDEN VALLEY
 PLYMOUTH AVE BRIDGE - PIER 2 ELEVATION & DECK CROSS SECTION
 RANDOM VERTICAL BAND WALL TEXTURE OPTION (ON NEARBY WALLS)

Rev 1
 03/20/2017

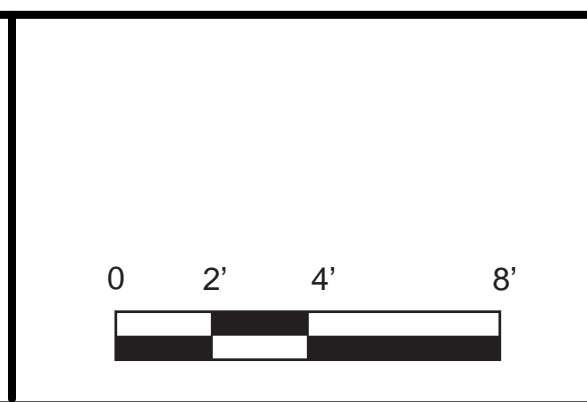

Kimley»Horn SRI miller dunwiddie
 Consulting Group, Inc. ARCHITECTURE
DRAFT-WORK IN PROCESS

Note: Concrete surface relief and textures shown in the illustrations are subject to review by BNSF and may change.

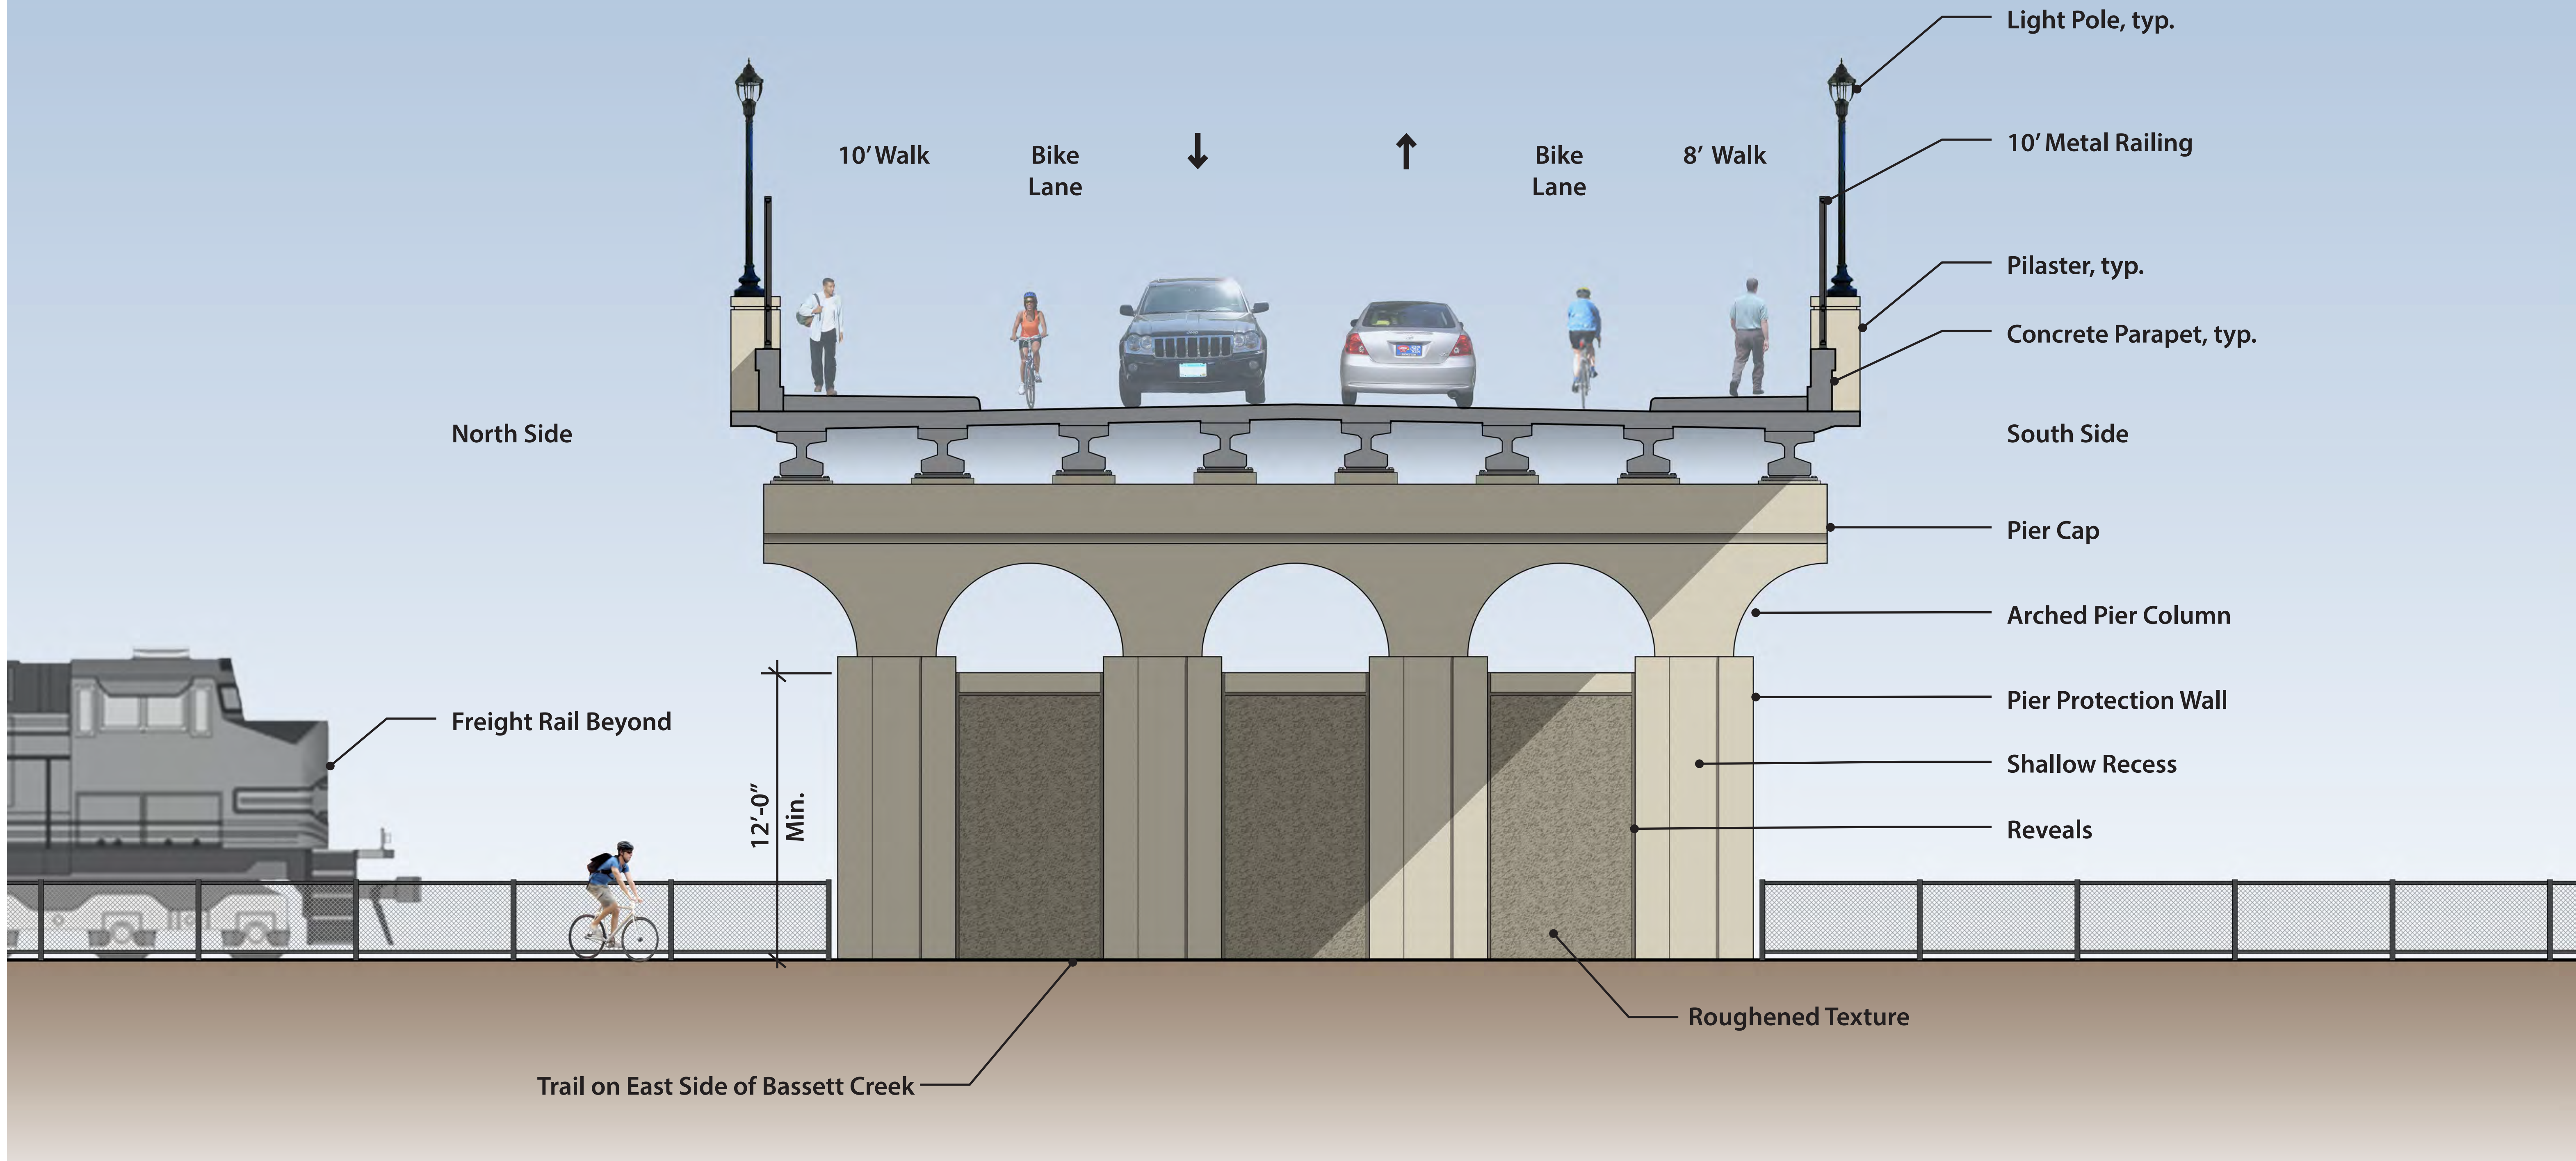


View Looking East at Pier 2




BLUE LINE LRT EXTENSION
 CITY OF GOLDEN VALLEY
 PLYMOUTH AVE BRIDGE - PIER 2 ELEVATION & DECK CROSS SECTION
 ROUGHENED WALL TEXTURE OPTION

Rev 1
 03/20/2017

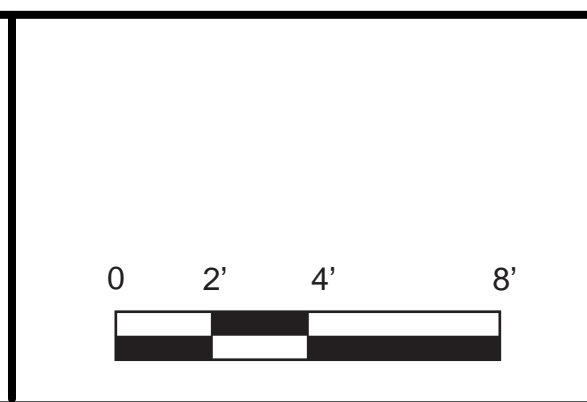


Kimley»Horn SRI miller dunwiddie
 Consulting Group, Inc. ARCHITECTURE
 DRAFT-WORK IN PROCESS

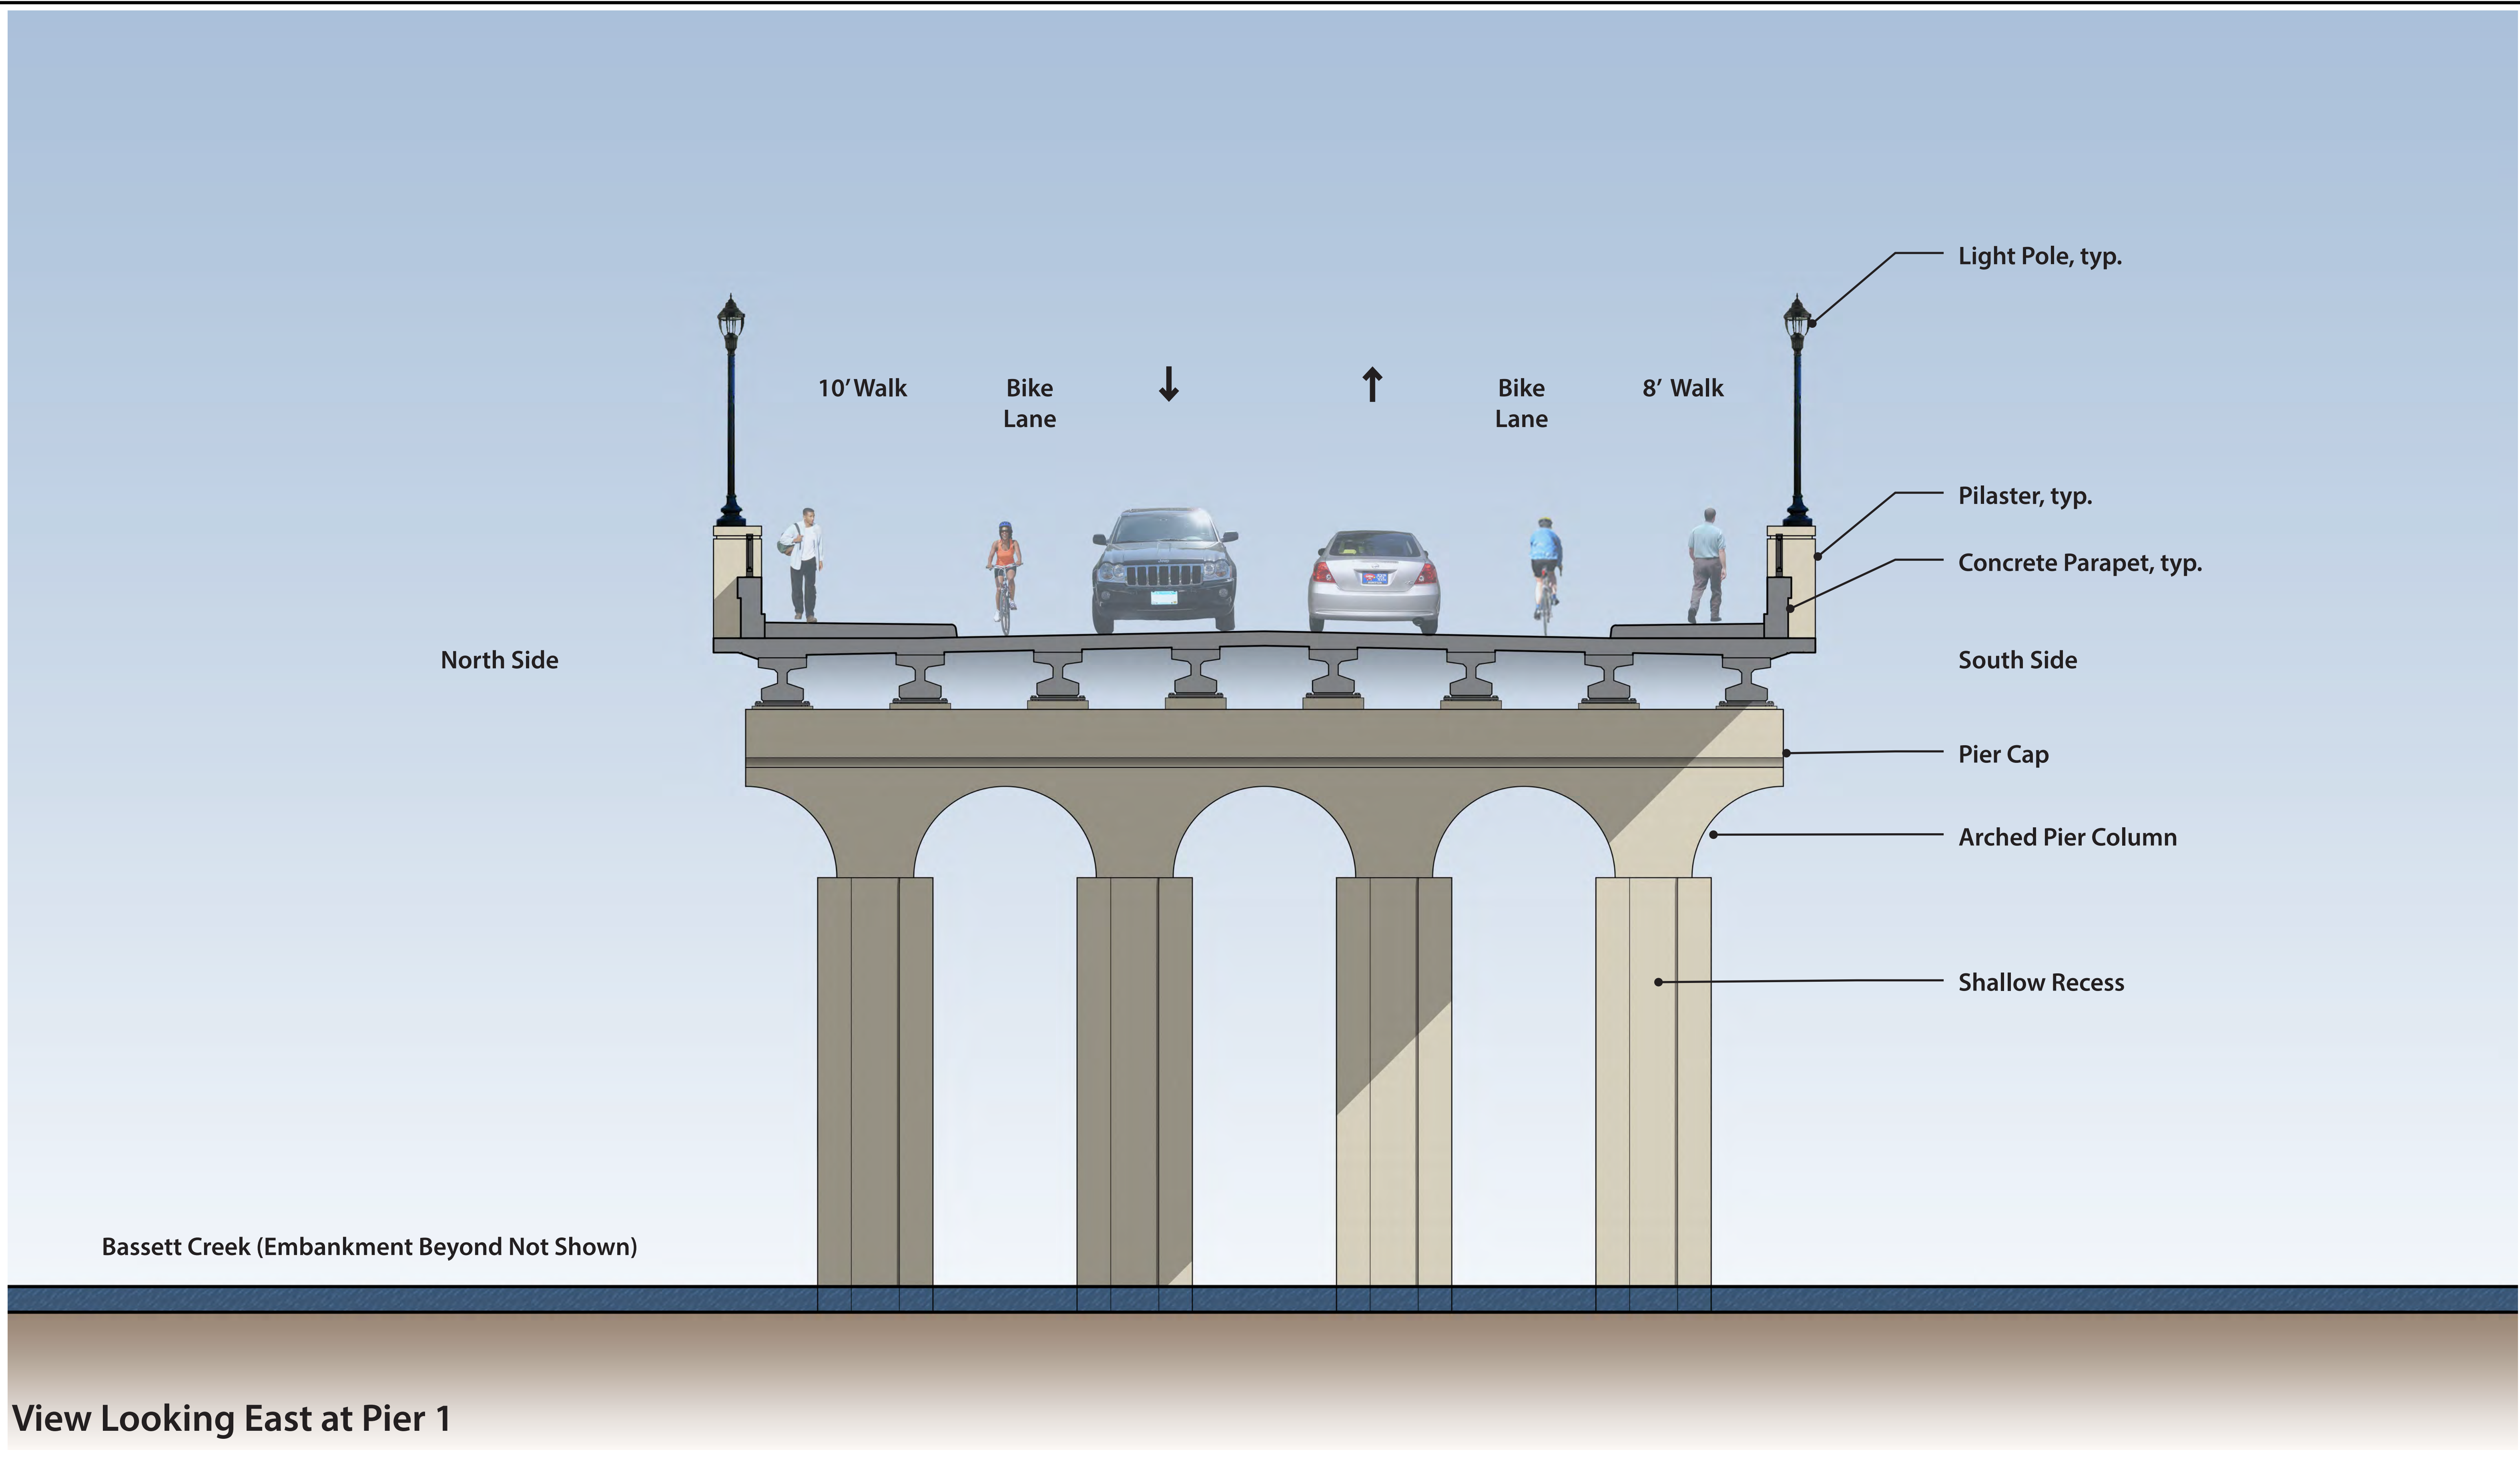

BLUE LINE LRT EXTENSION
 CITY OF GOLDEN VALLEY
 PLYMOUTH AVE BRIDGE - PIER 1 ELEVATION & DECK CROSS SECTION

Rev 1
03/20/2017

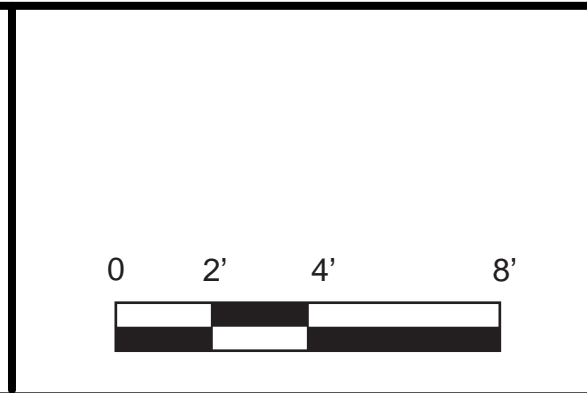

Kimley»Horn
 SRI Consulting Group, Inc. miller dunwiddie ARCHITECTURE
DRAFT-WORK IN PROCESS







BLUE LINE LRT EXTENSION
 CITY OF GOLDEN VALLEY
 SCHEMATIC RAILING STUDIES

Rev 1
 03/20/2017




DRAFT-WORK IN PROCESS

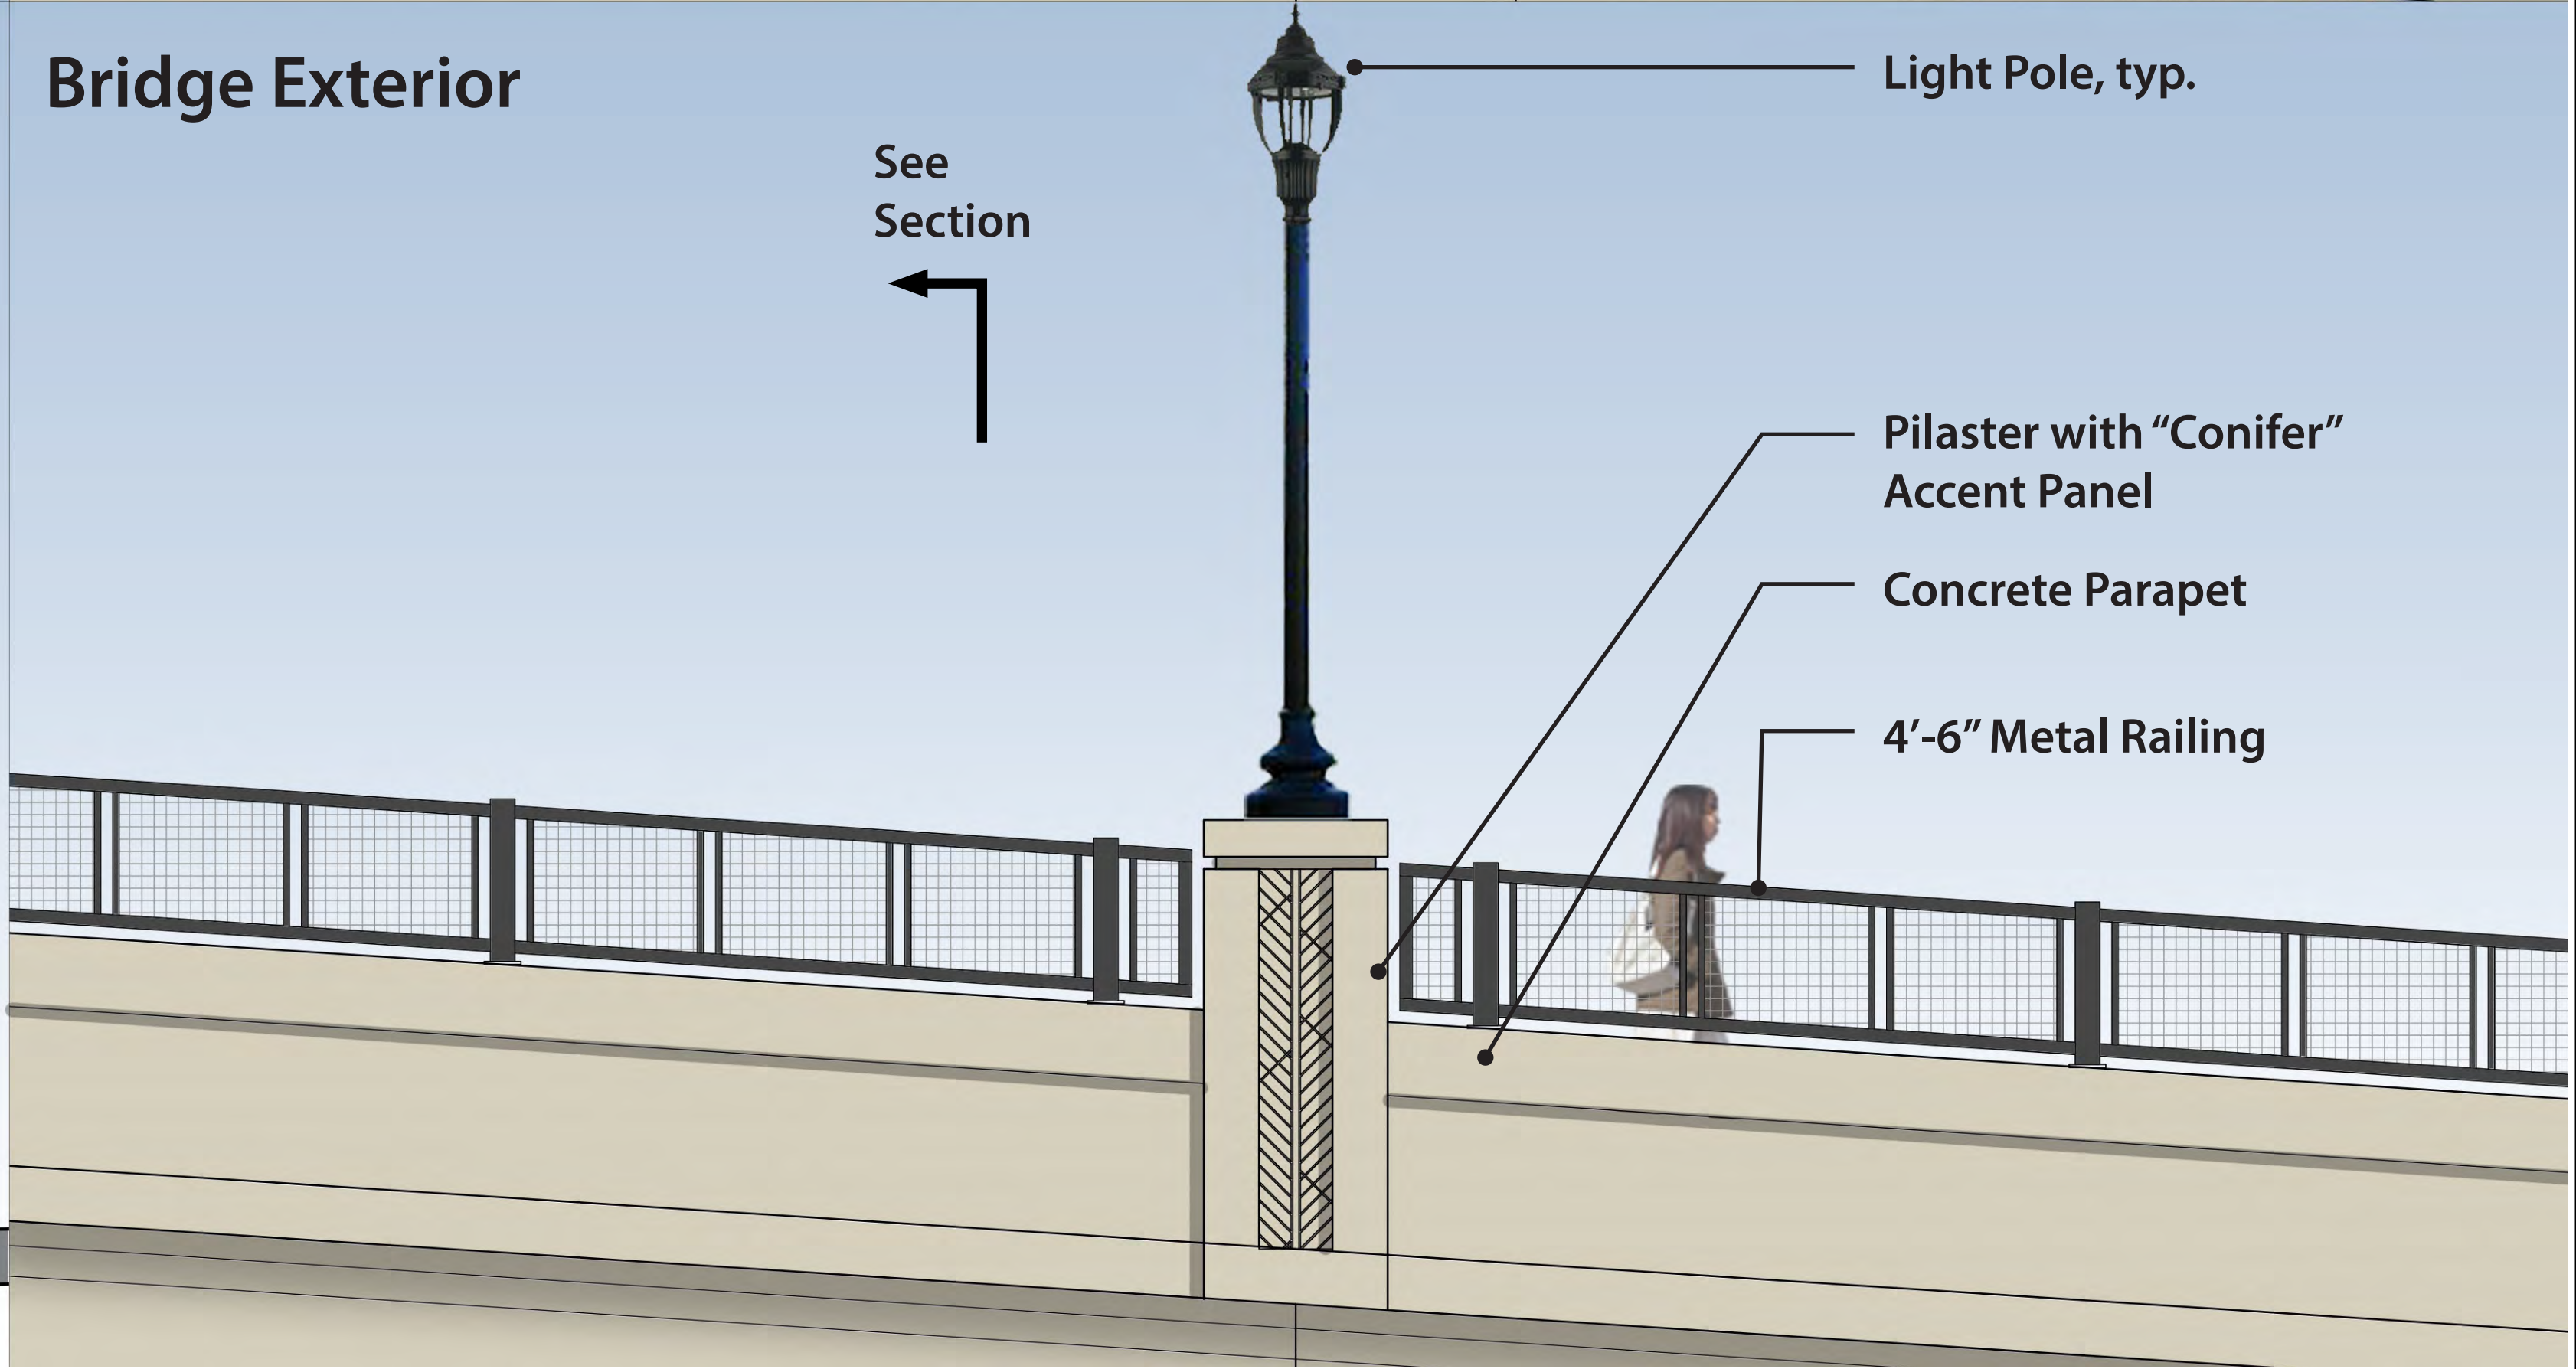
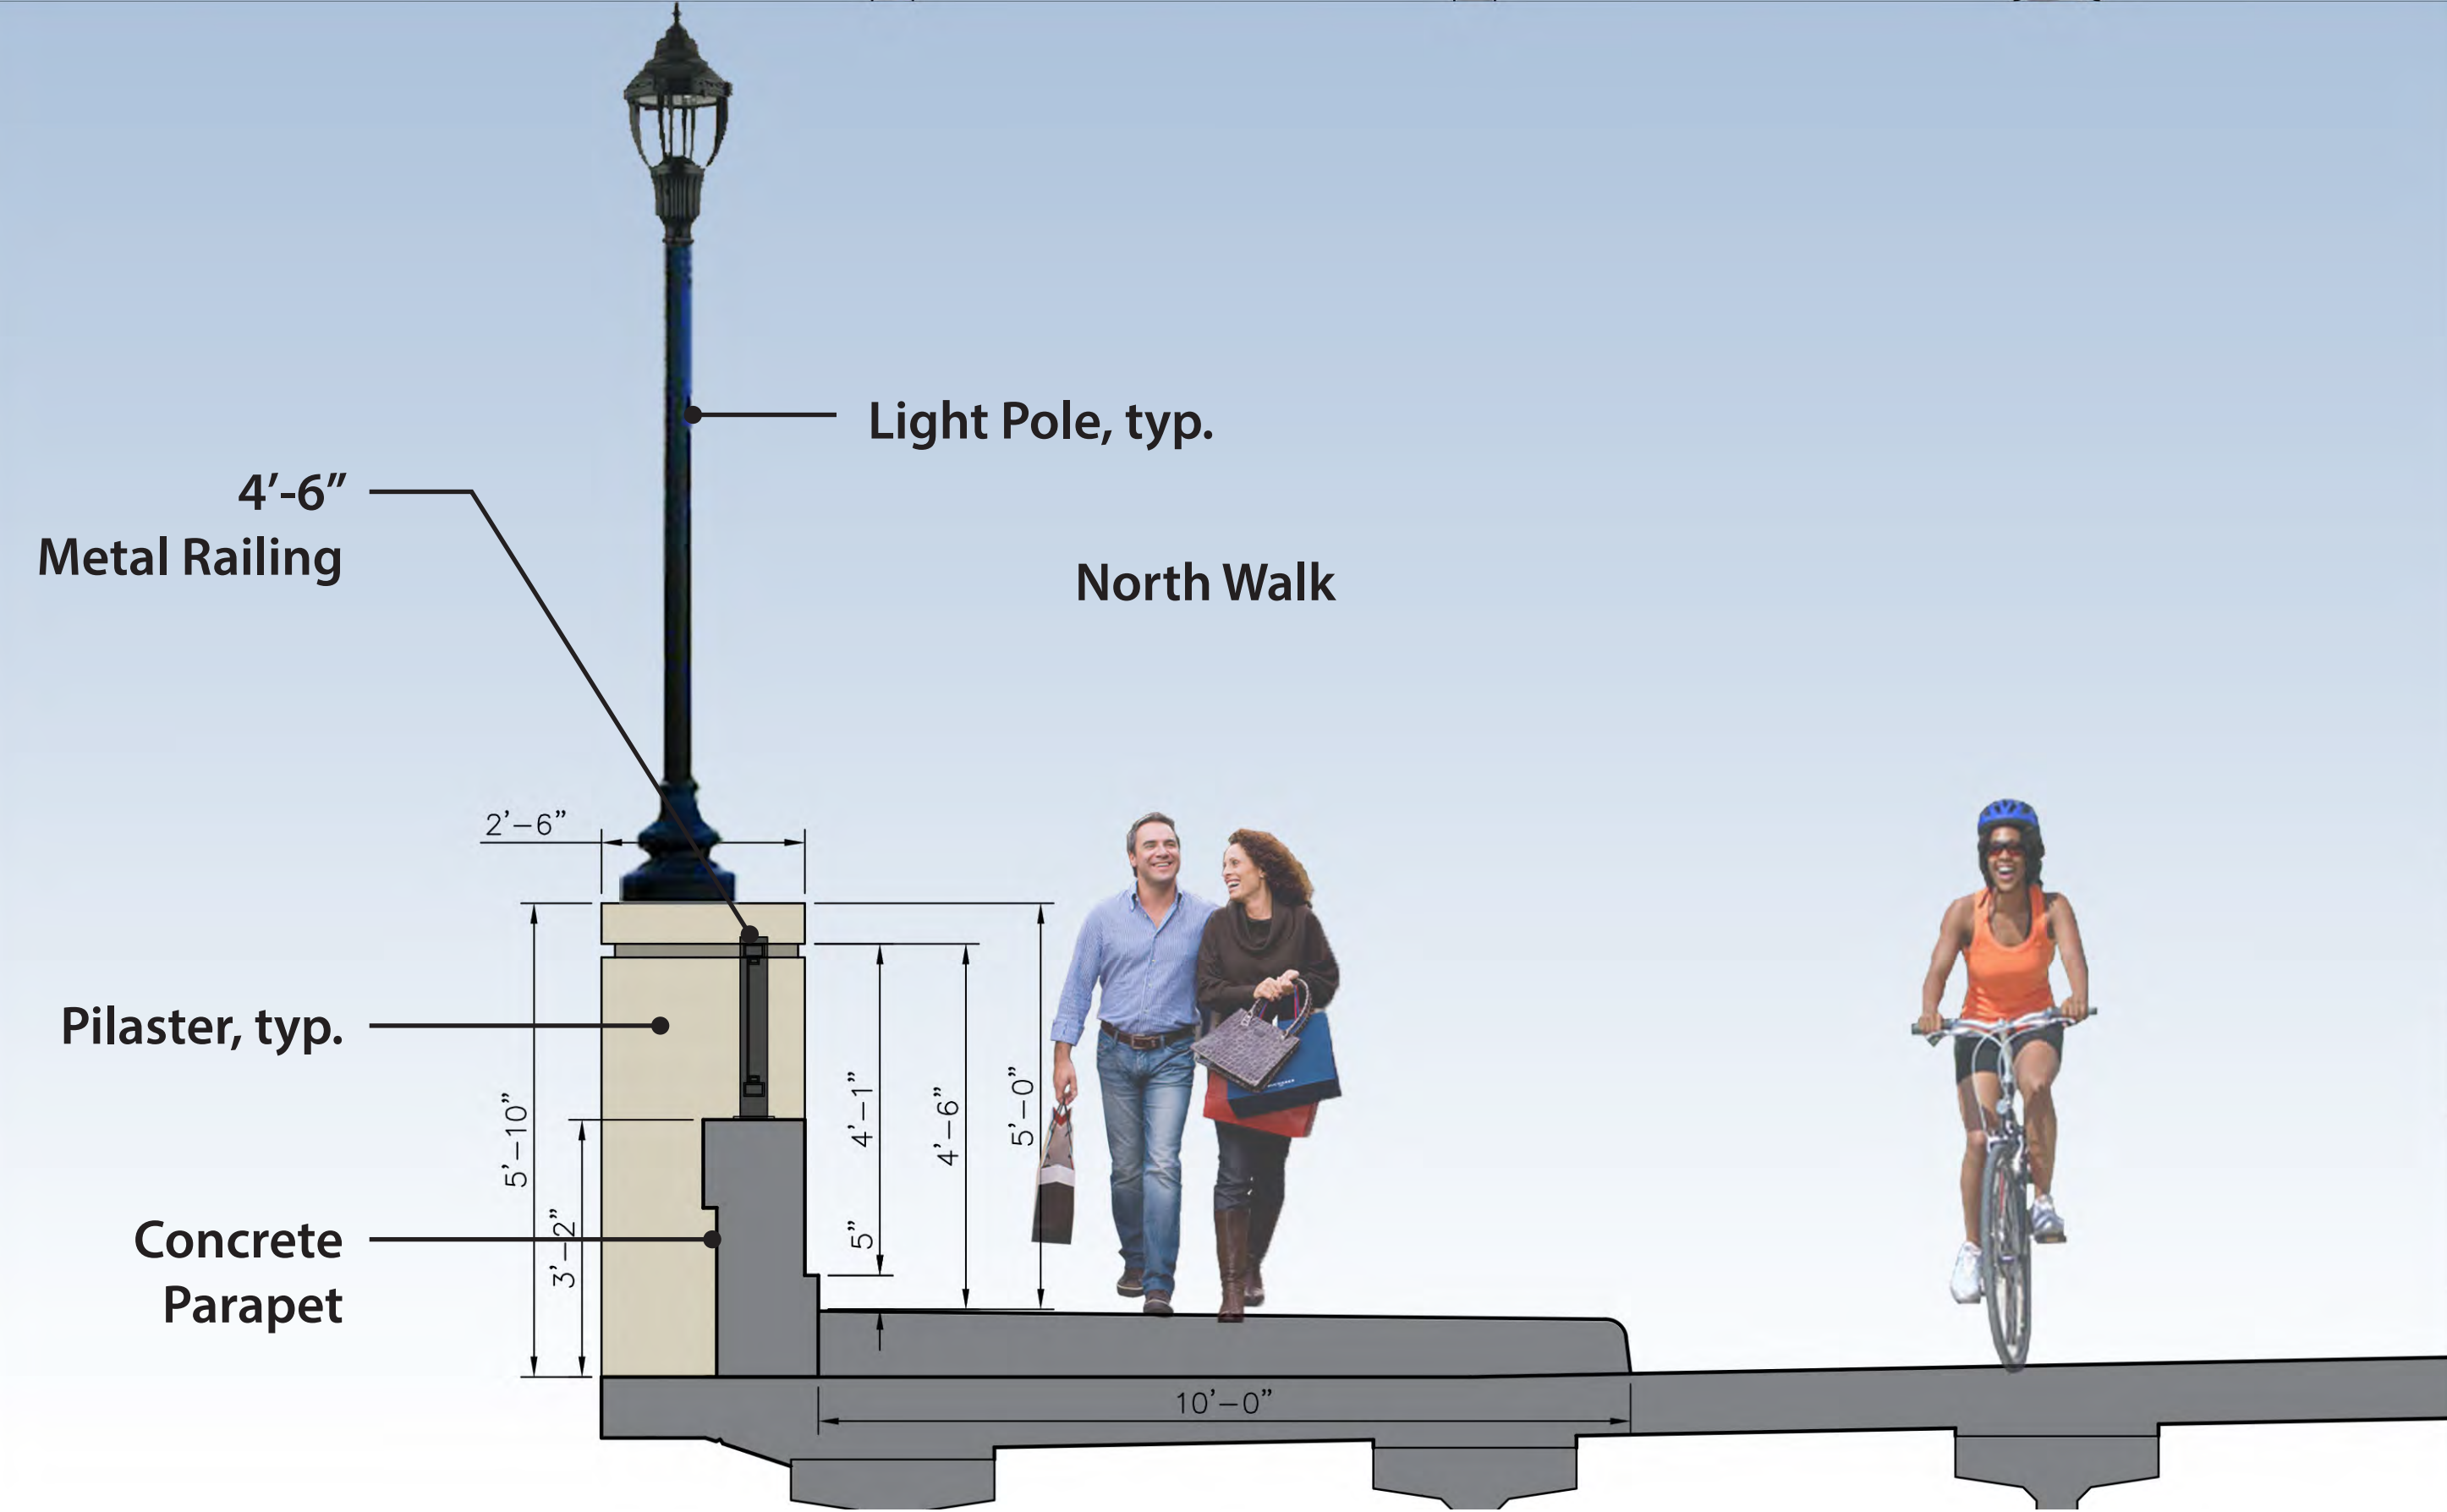
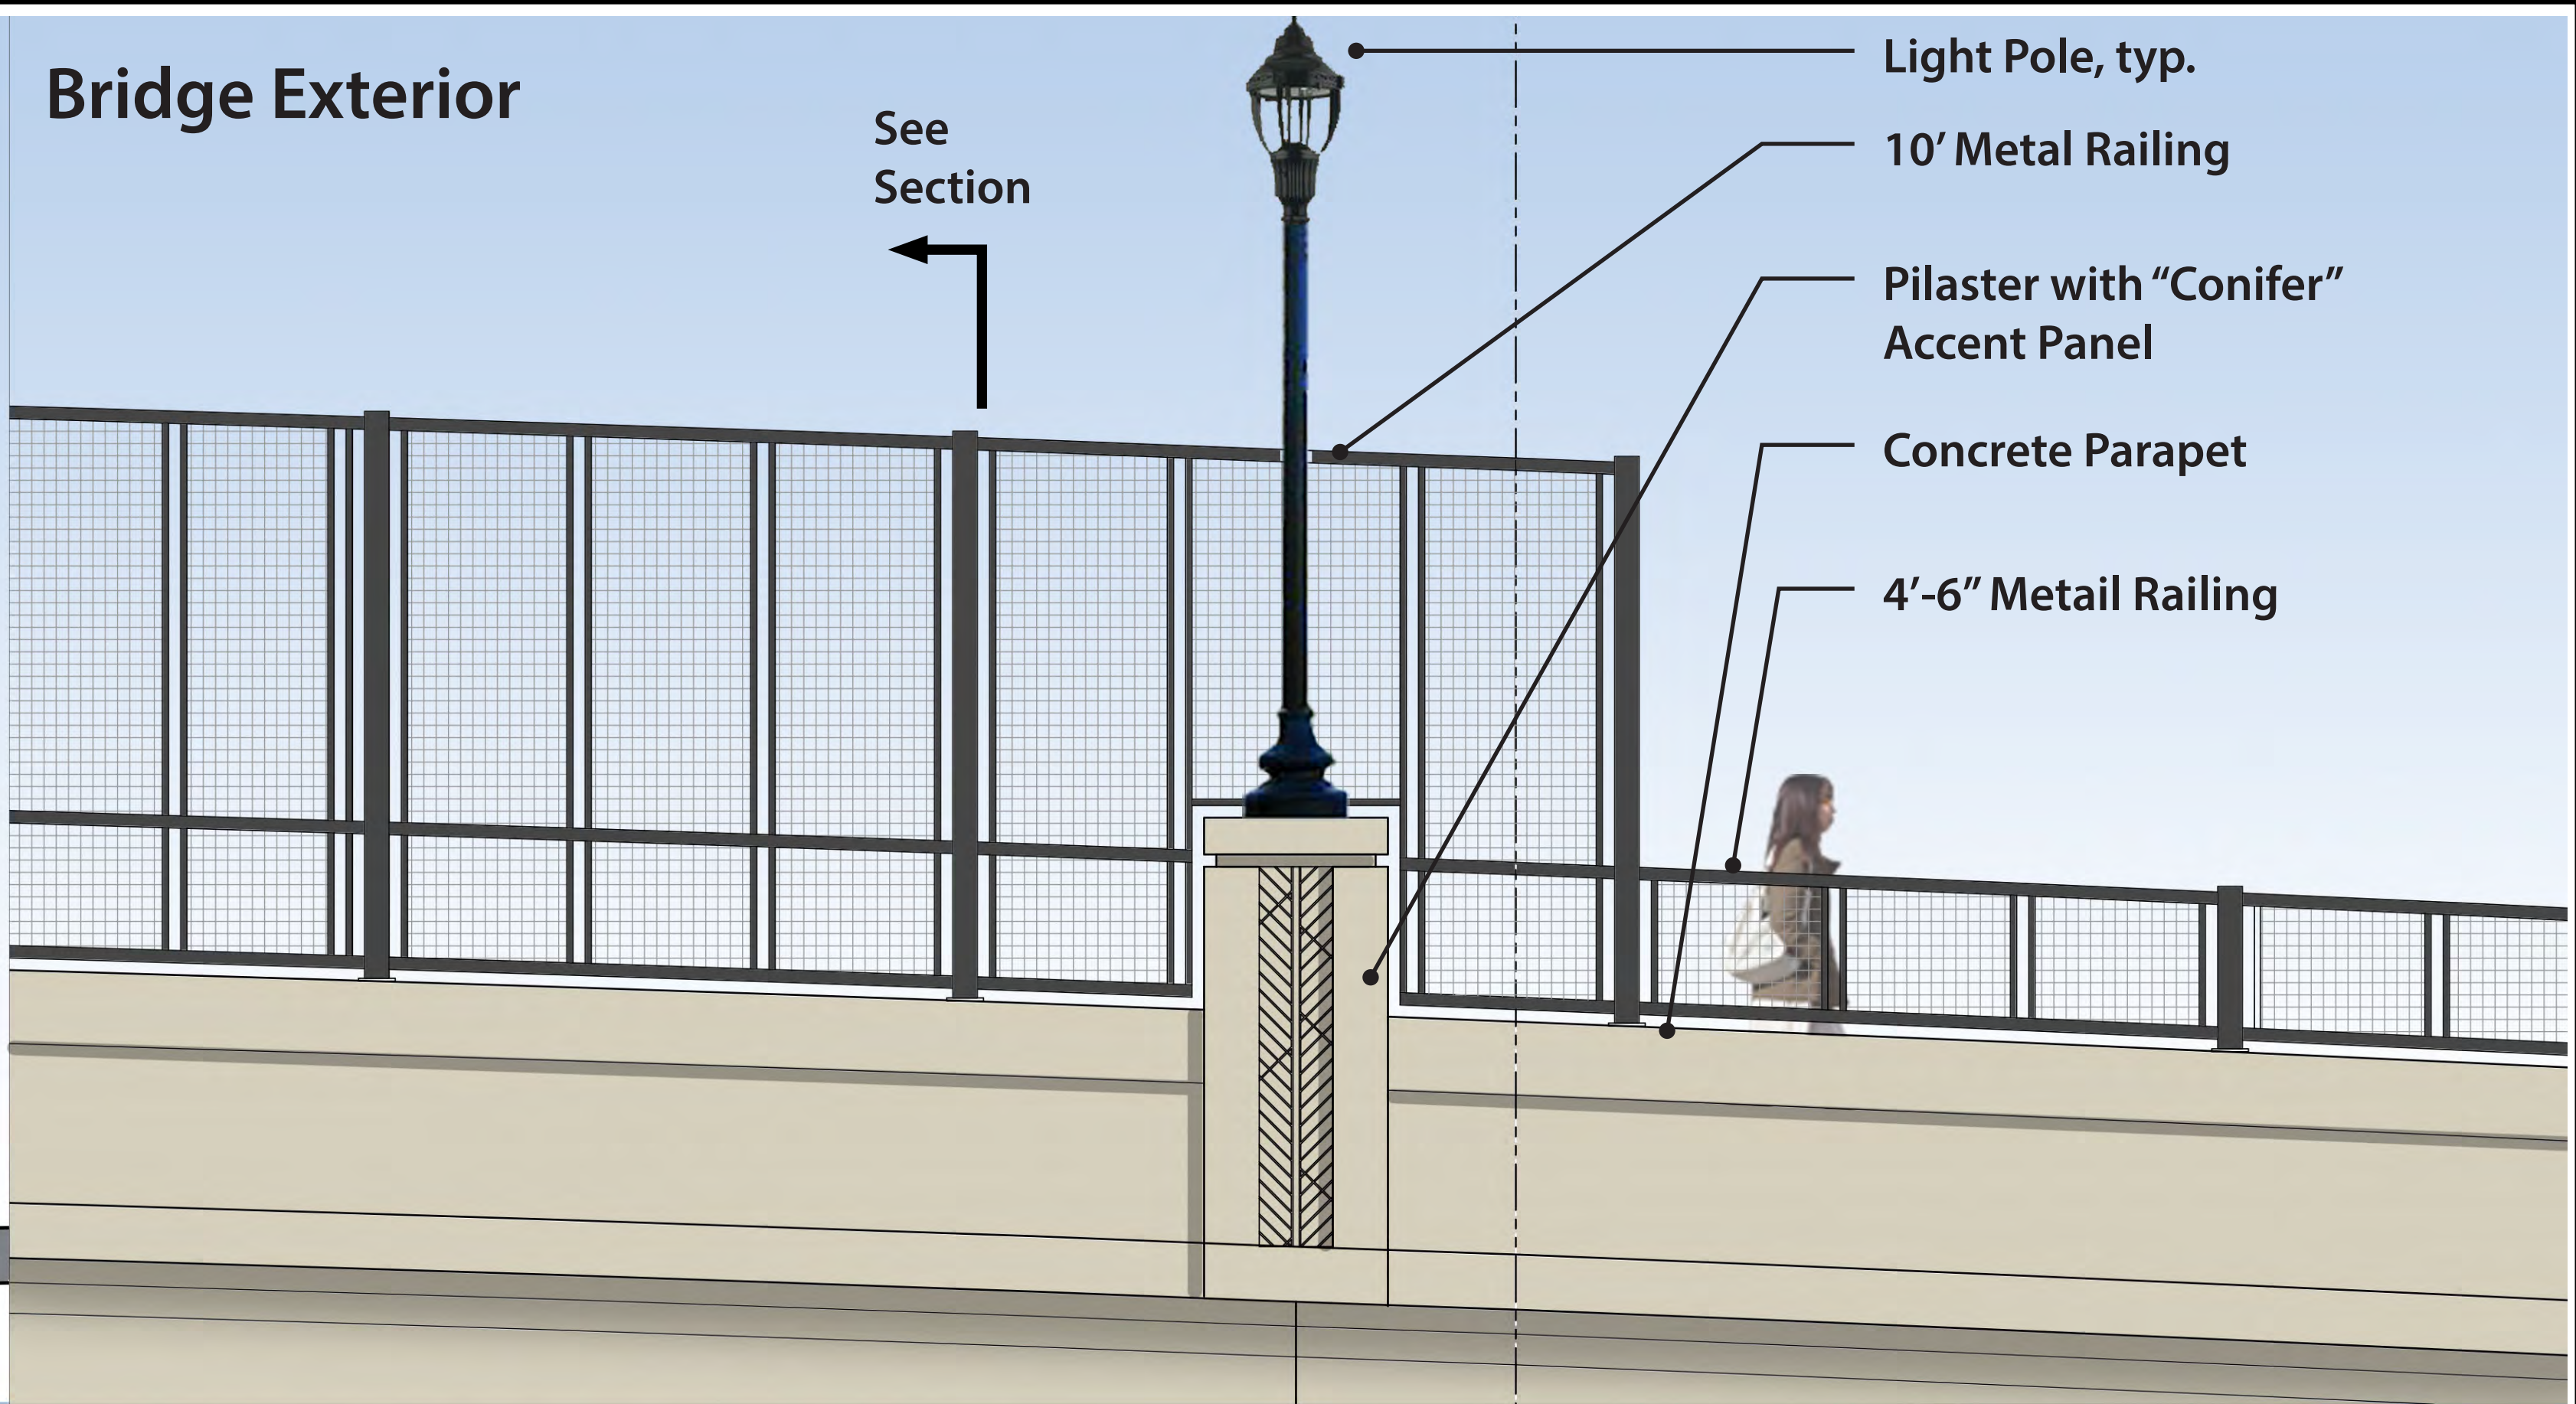
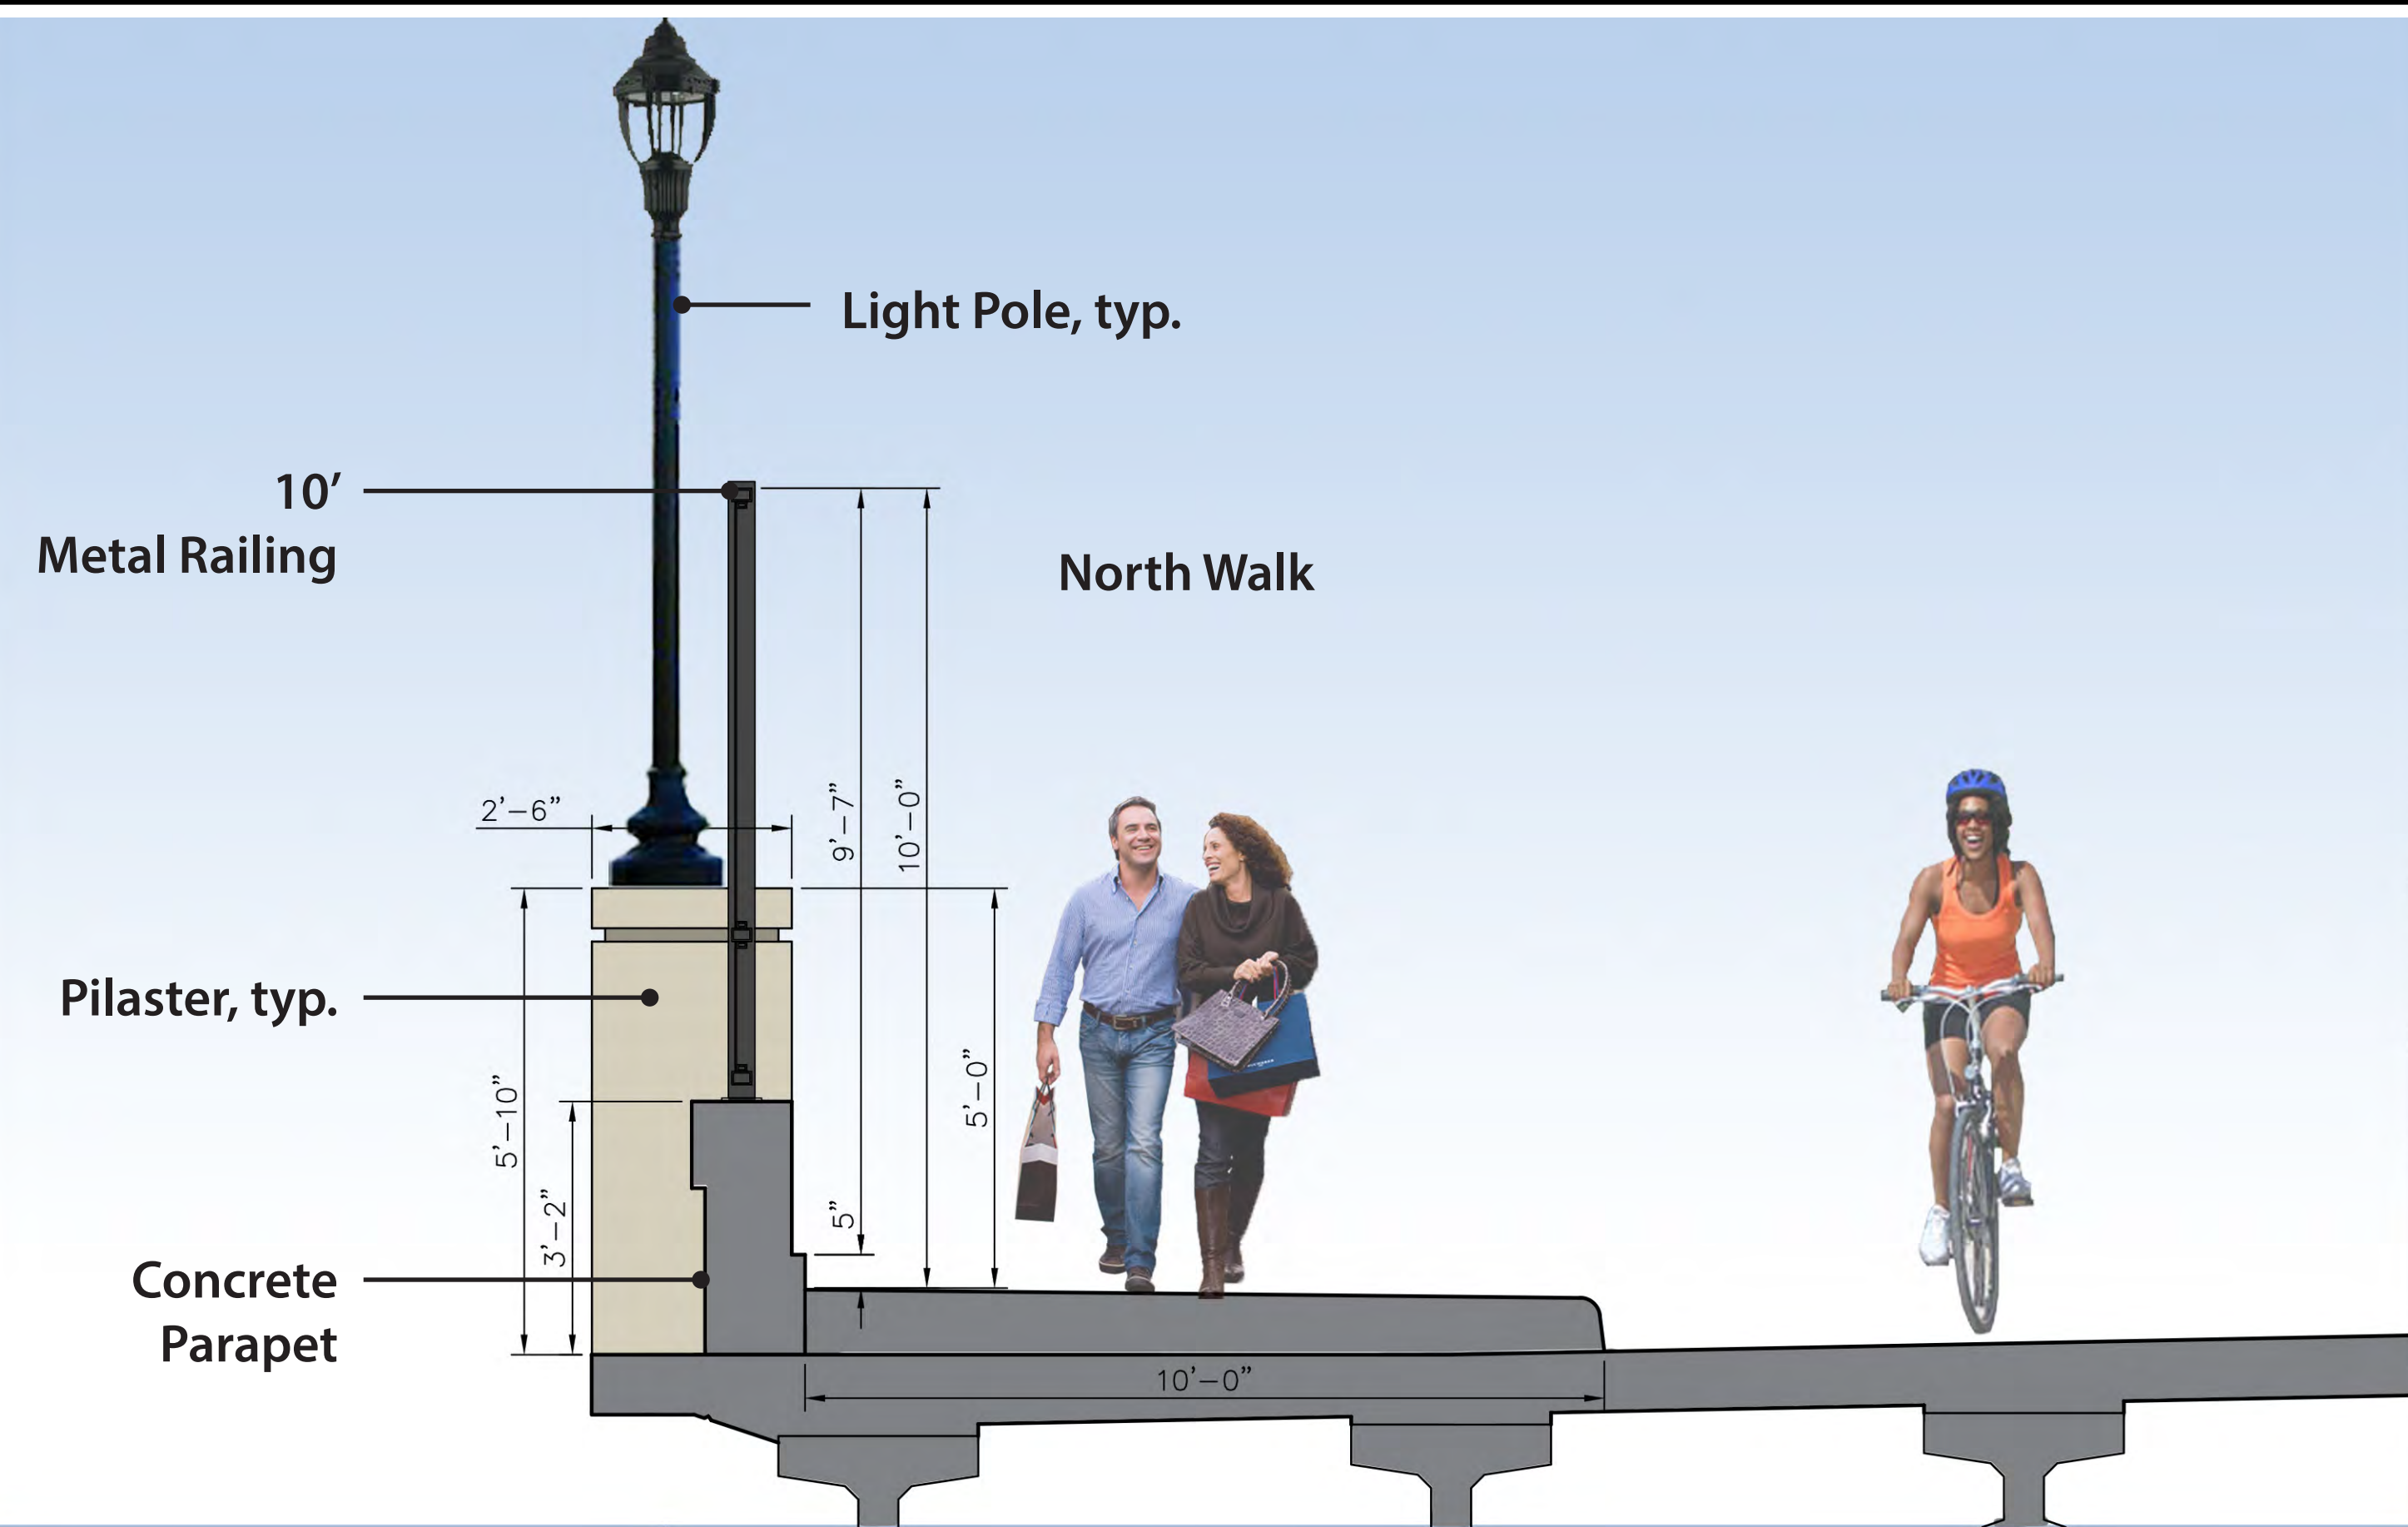


BLUE LINE LRT EXTENSION
 CITY OF GOLDEN VALLEY
 PLYMOUTH AVE BRIDGE - ABOVE THE DECK FEATURES - EXTERIOR

Rev 2
 03/20/2017

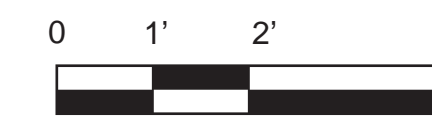


DRAFT-WORK IN PROCESS

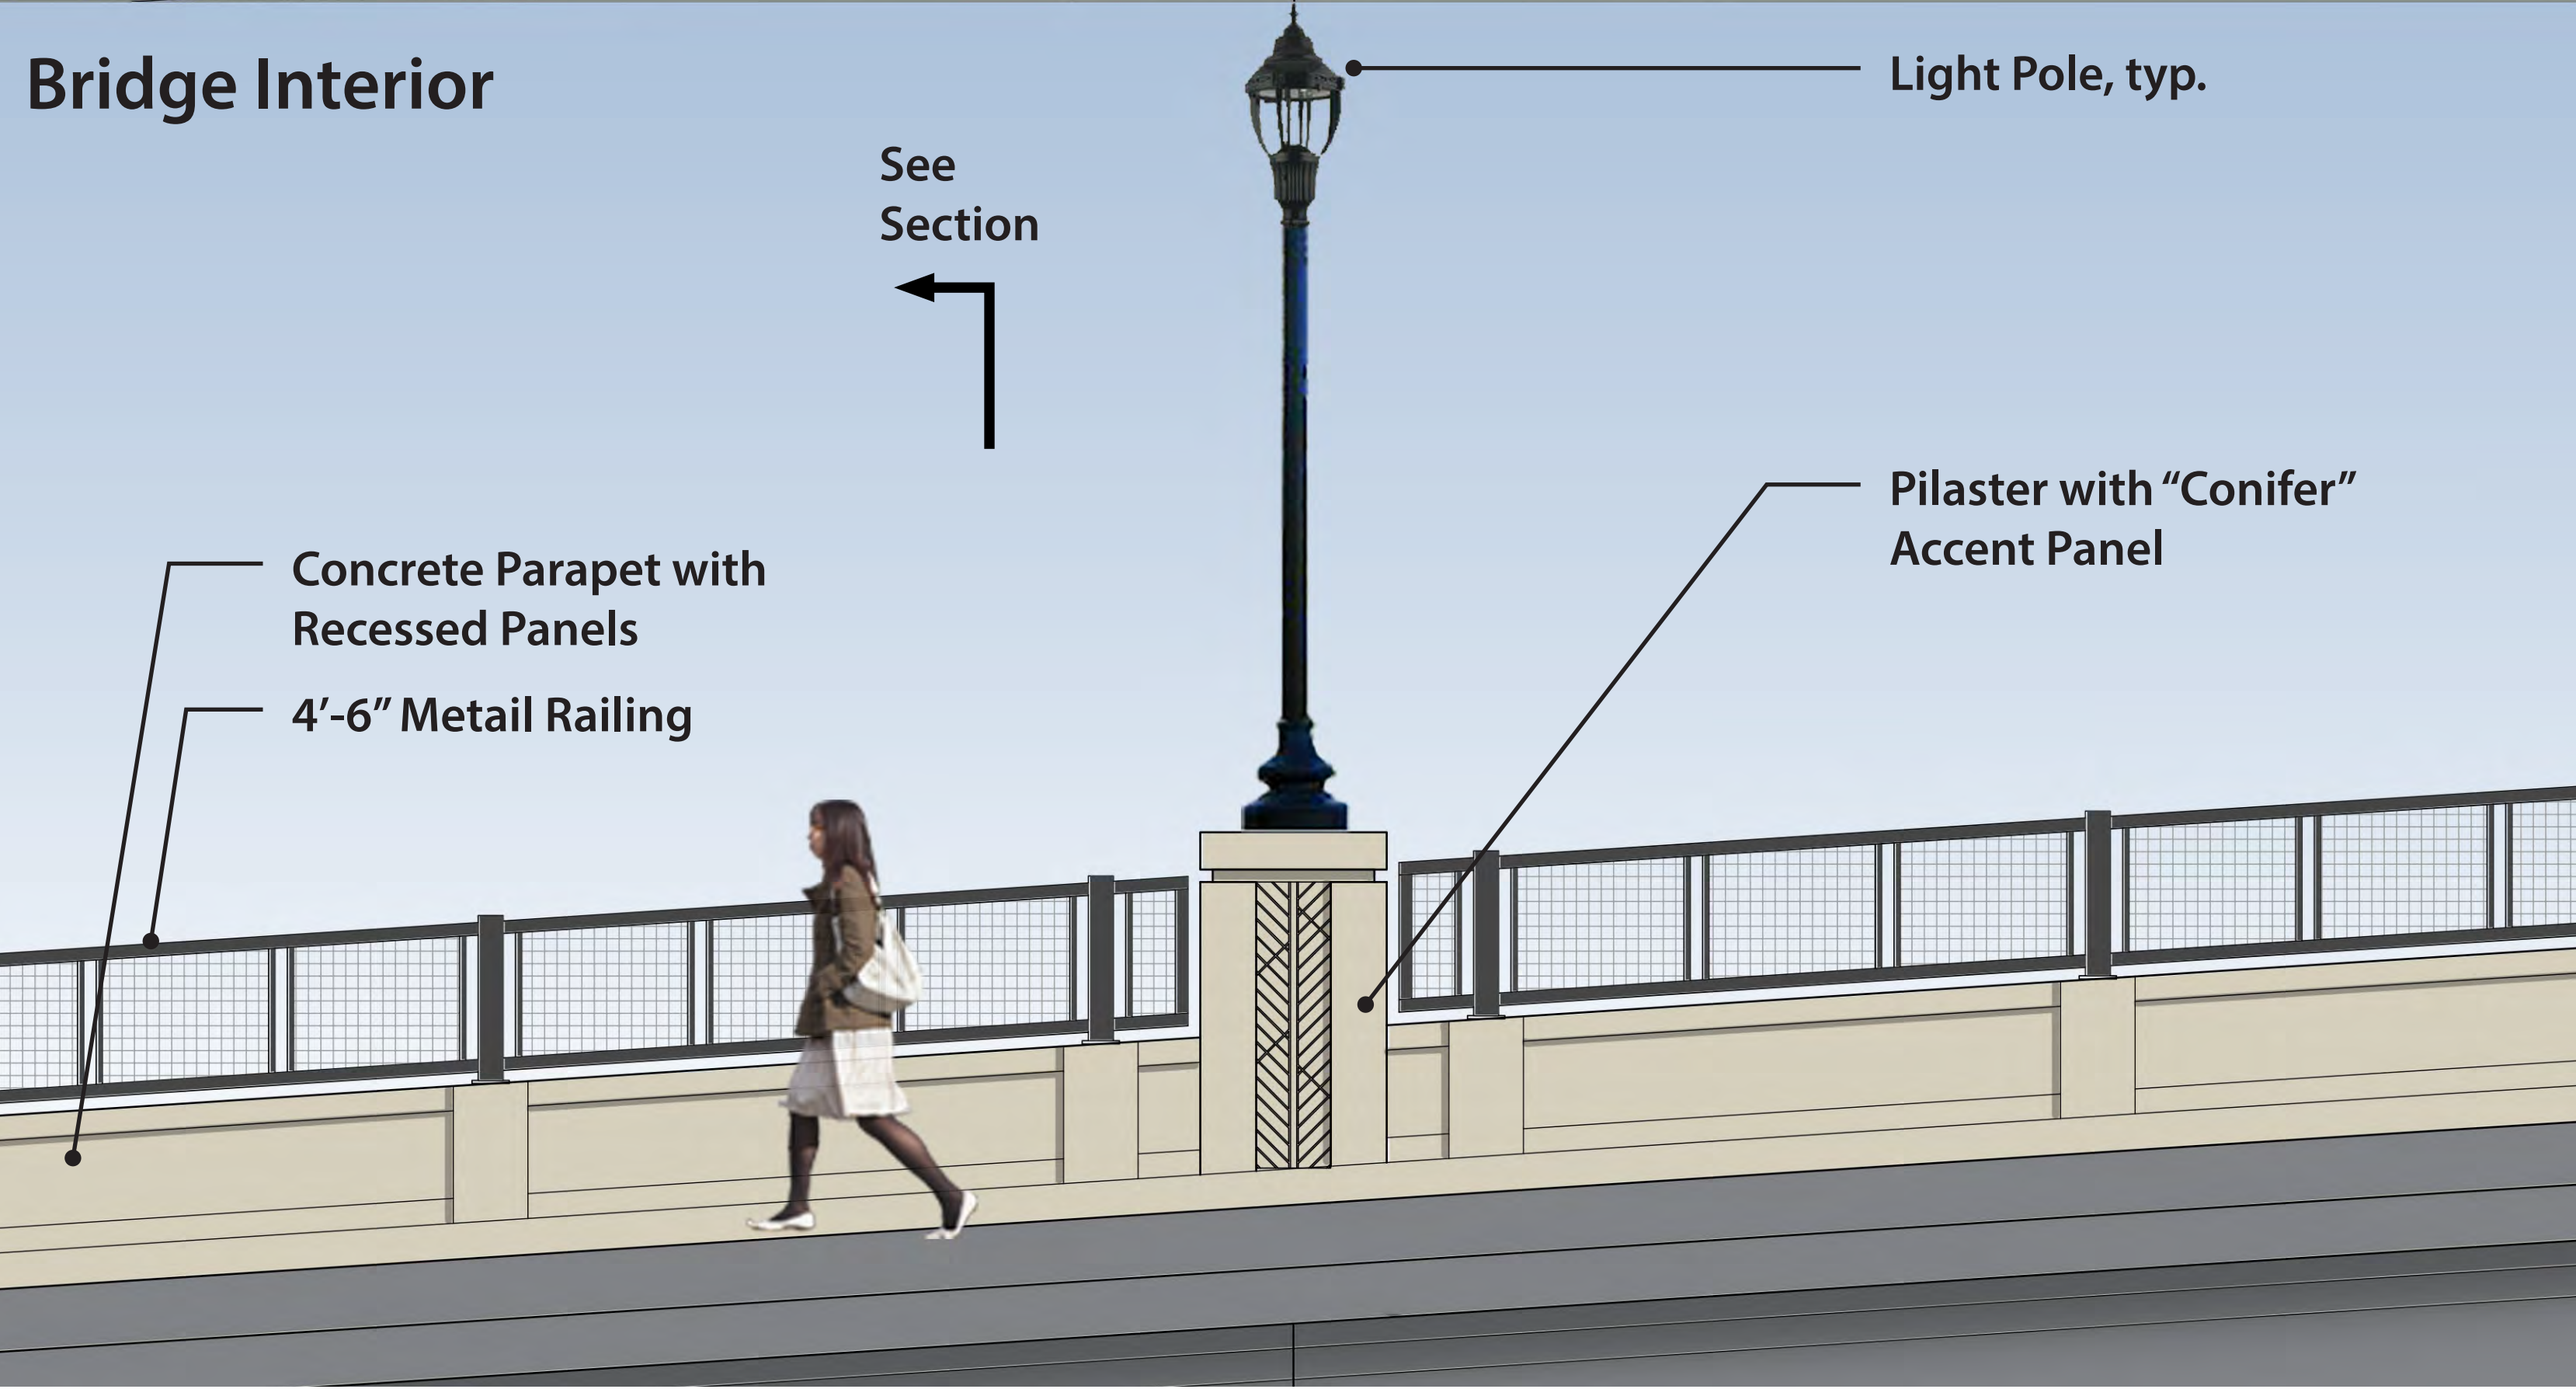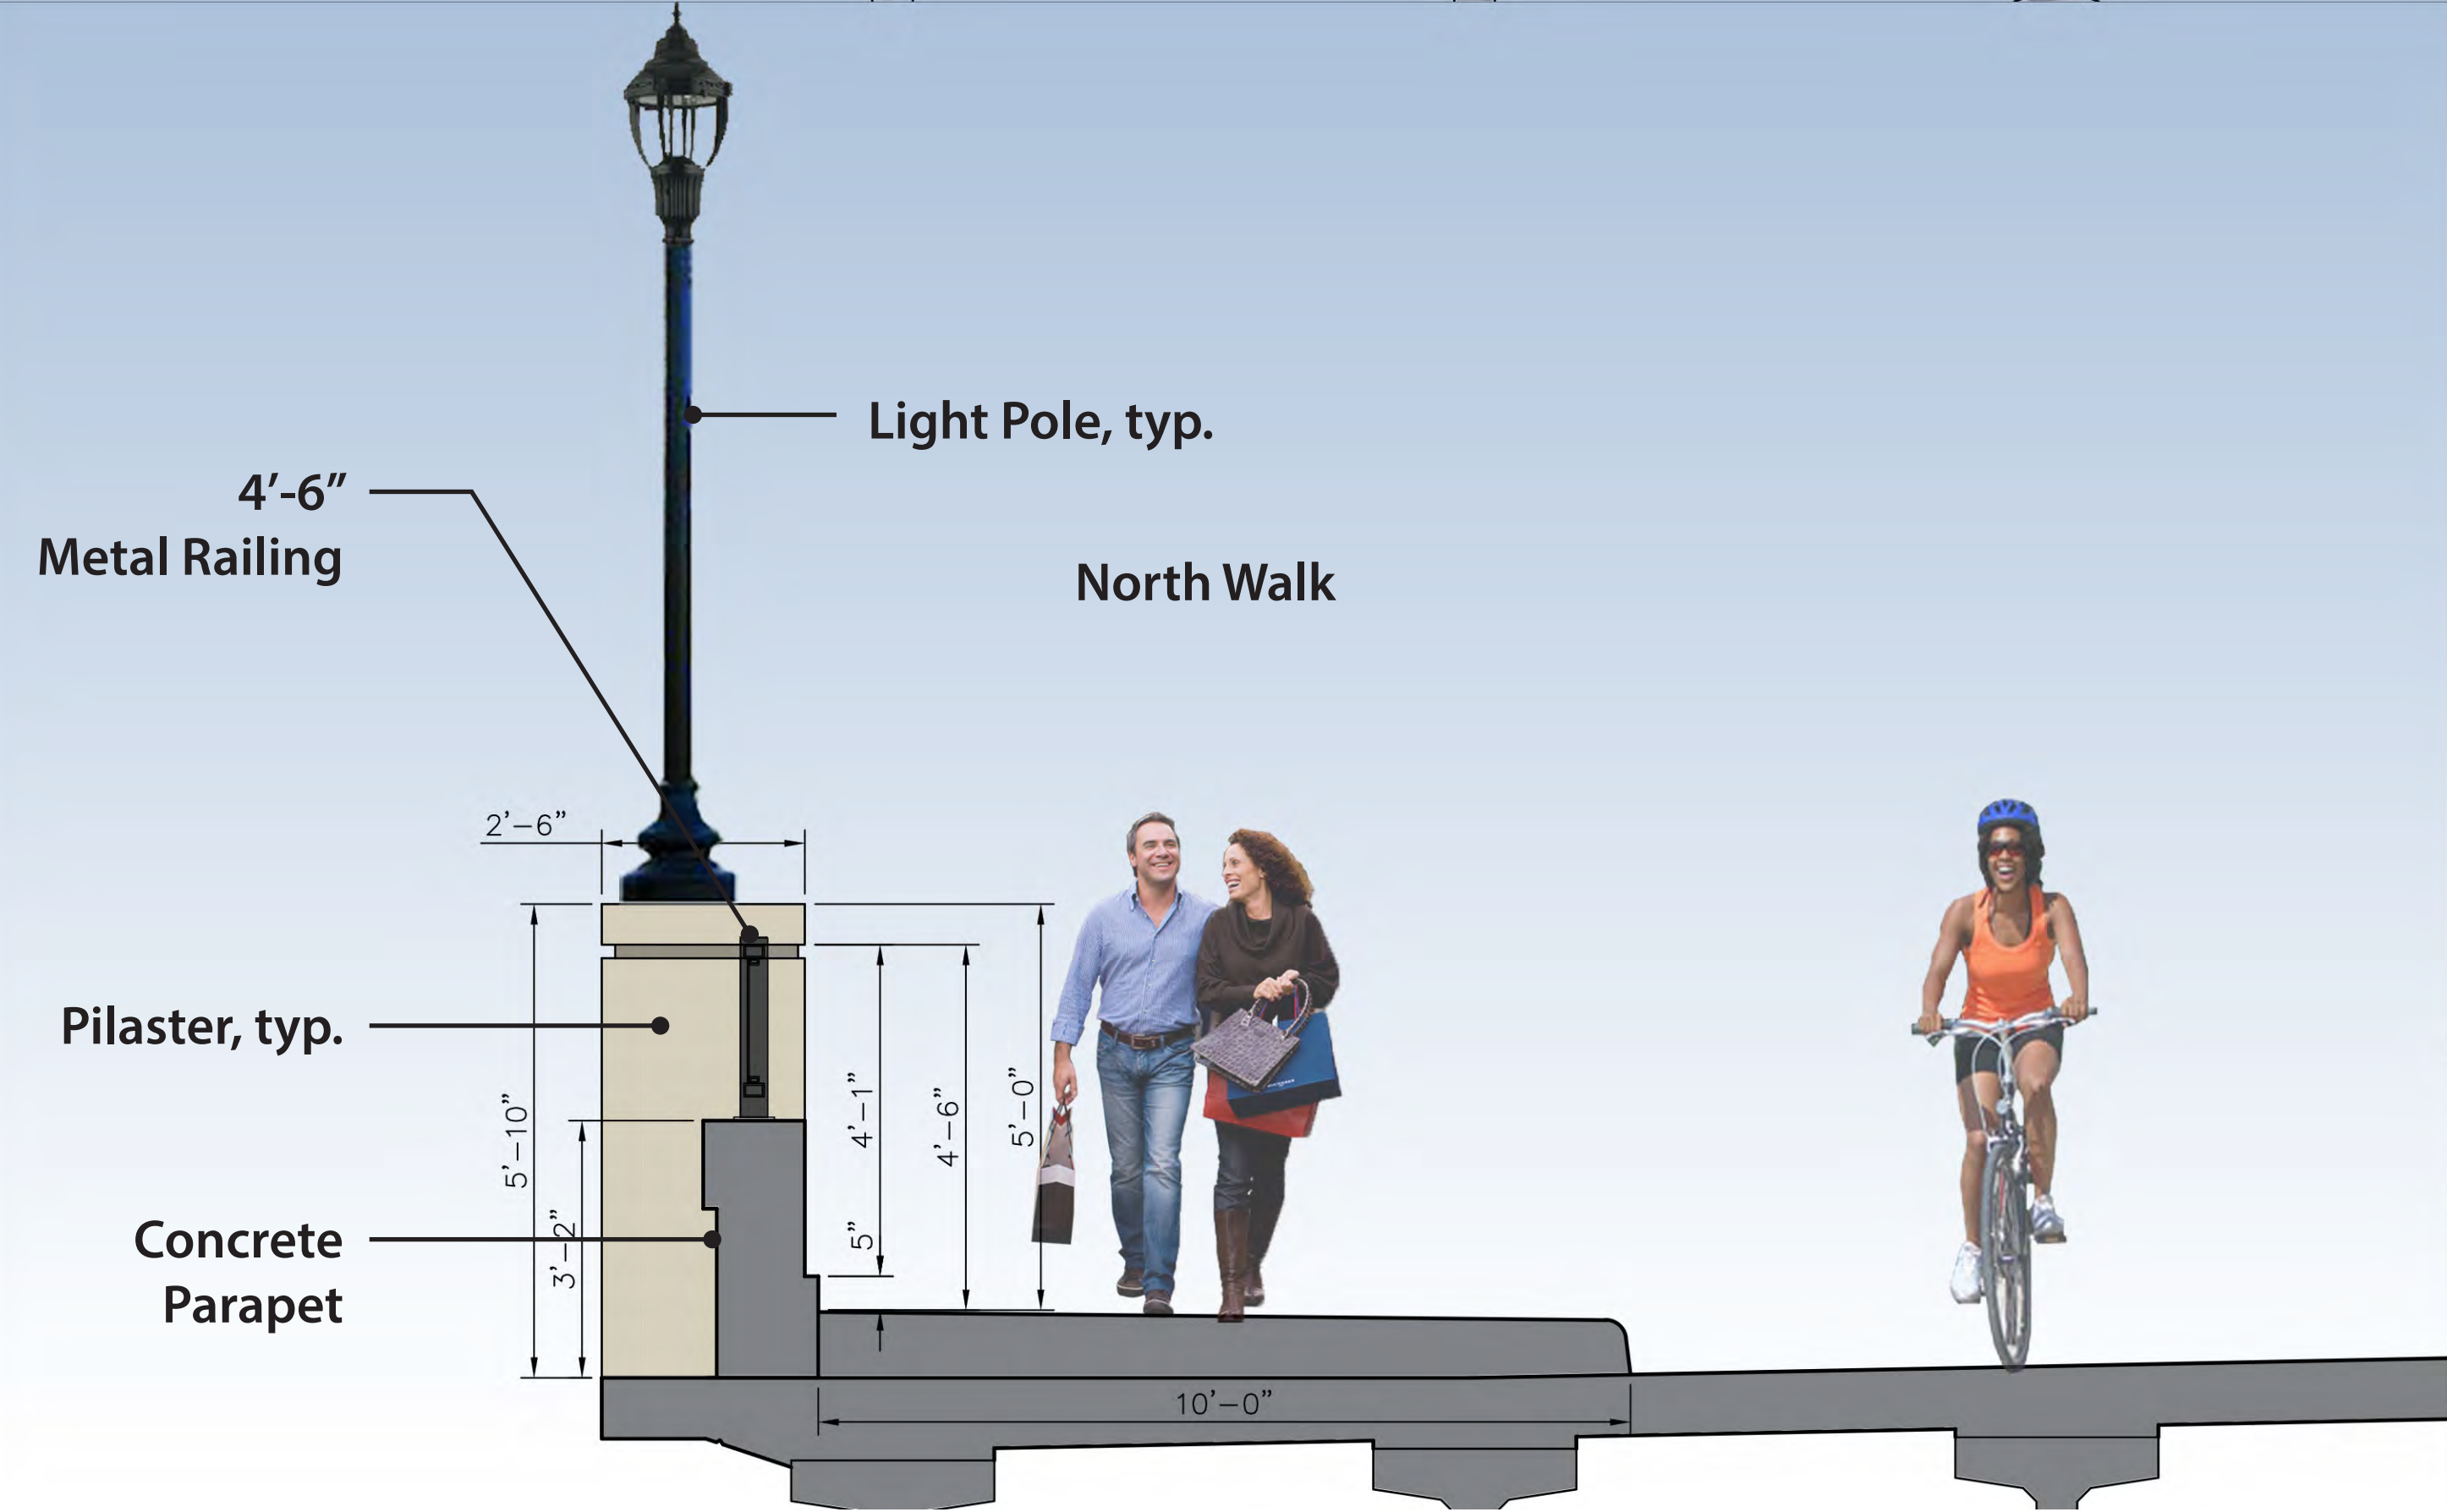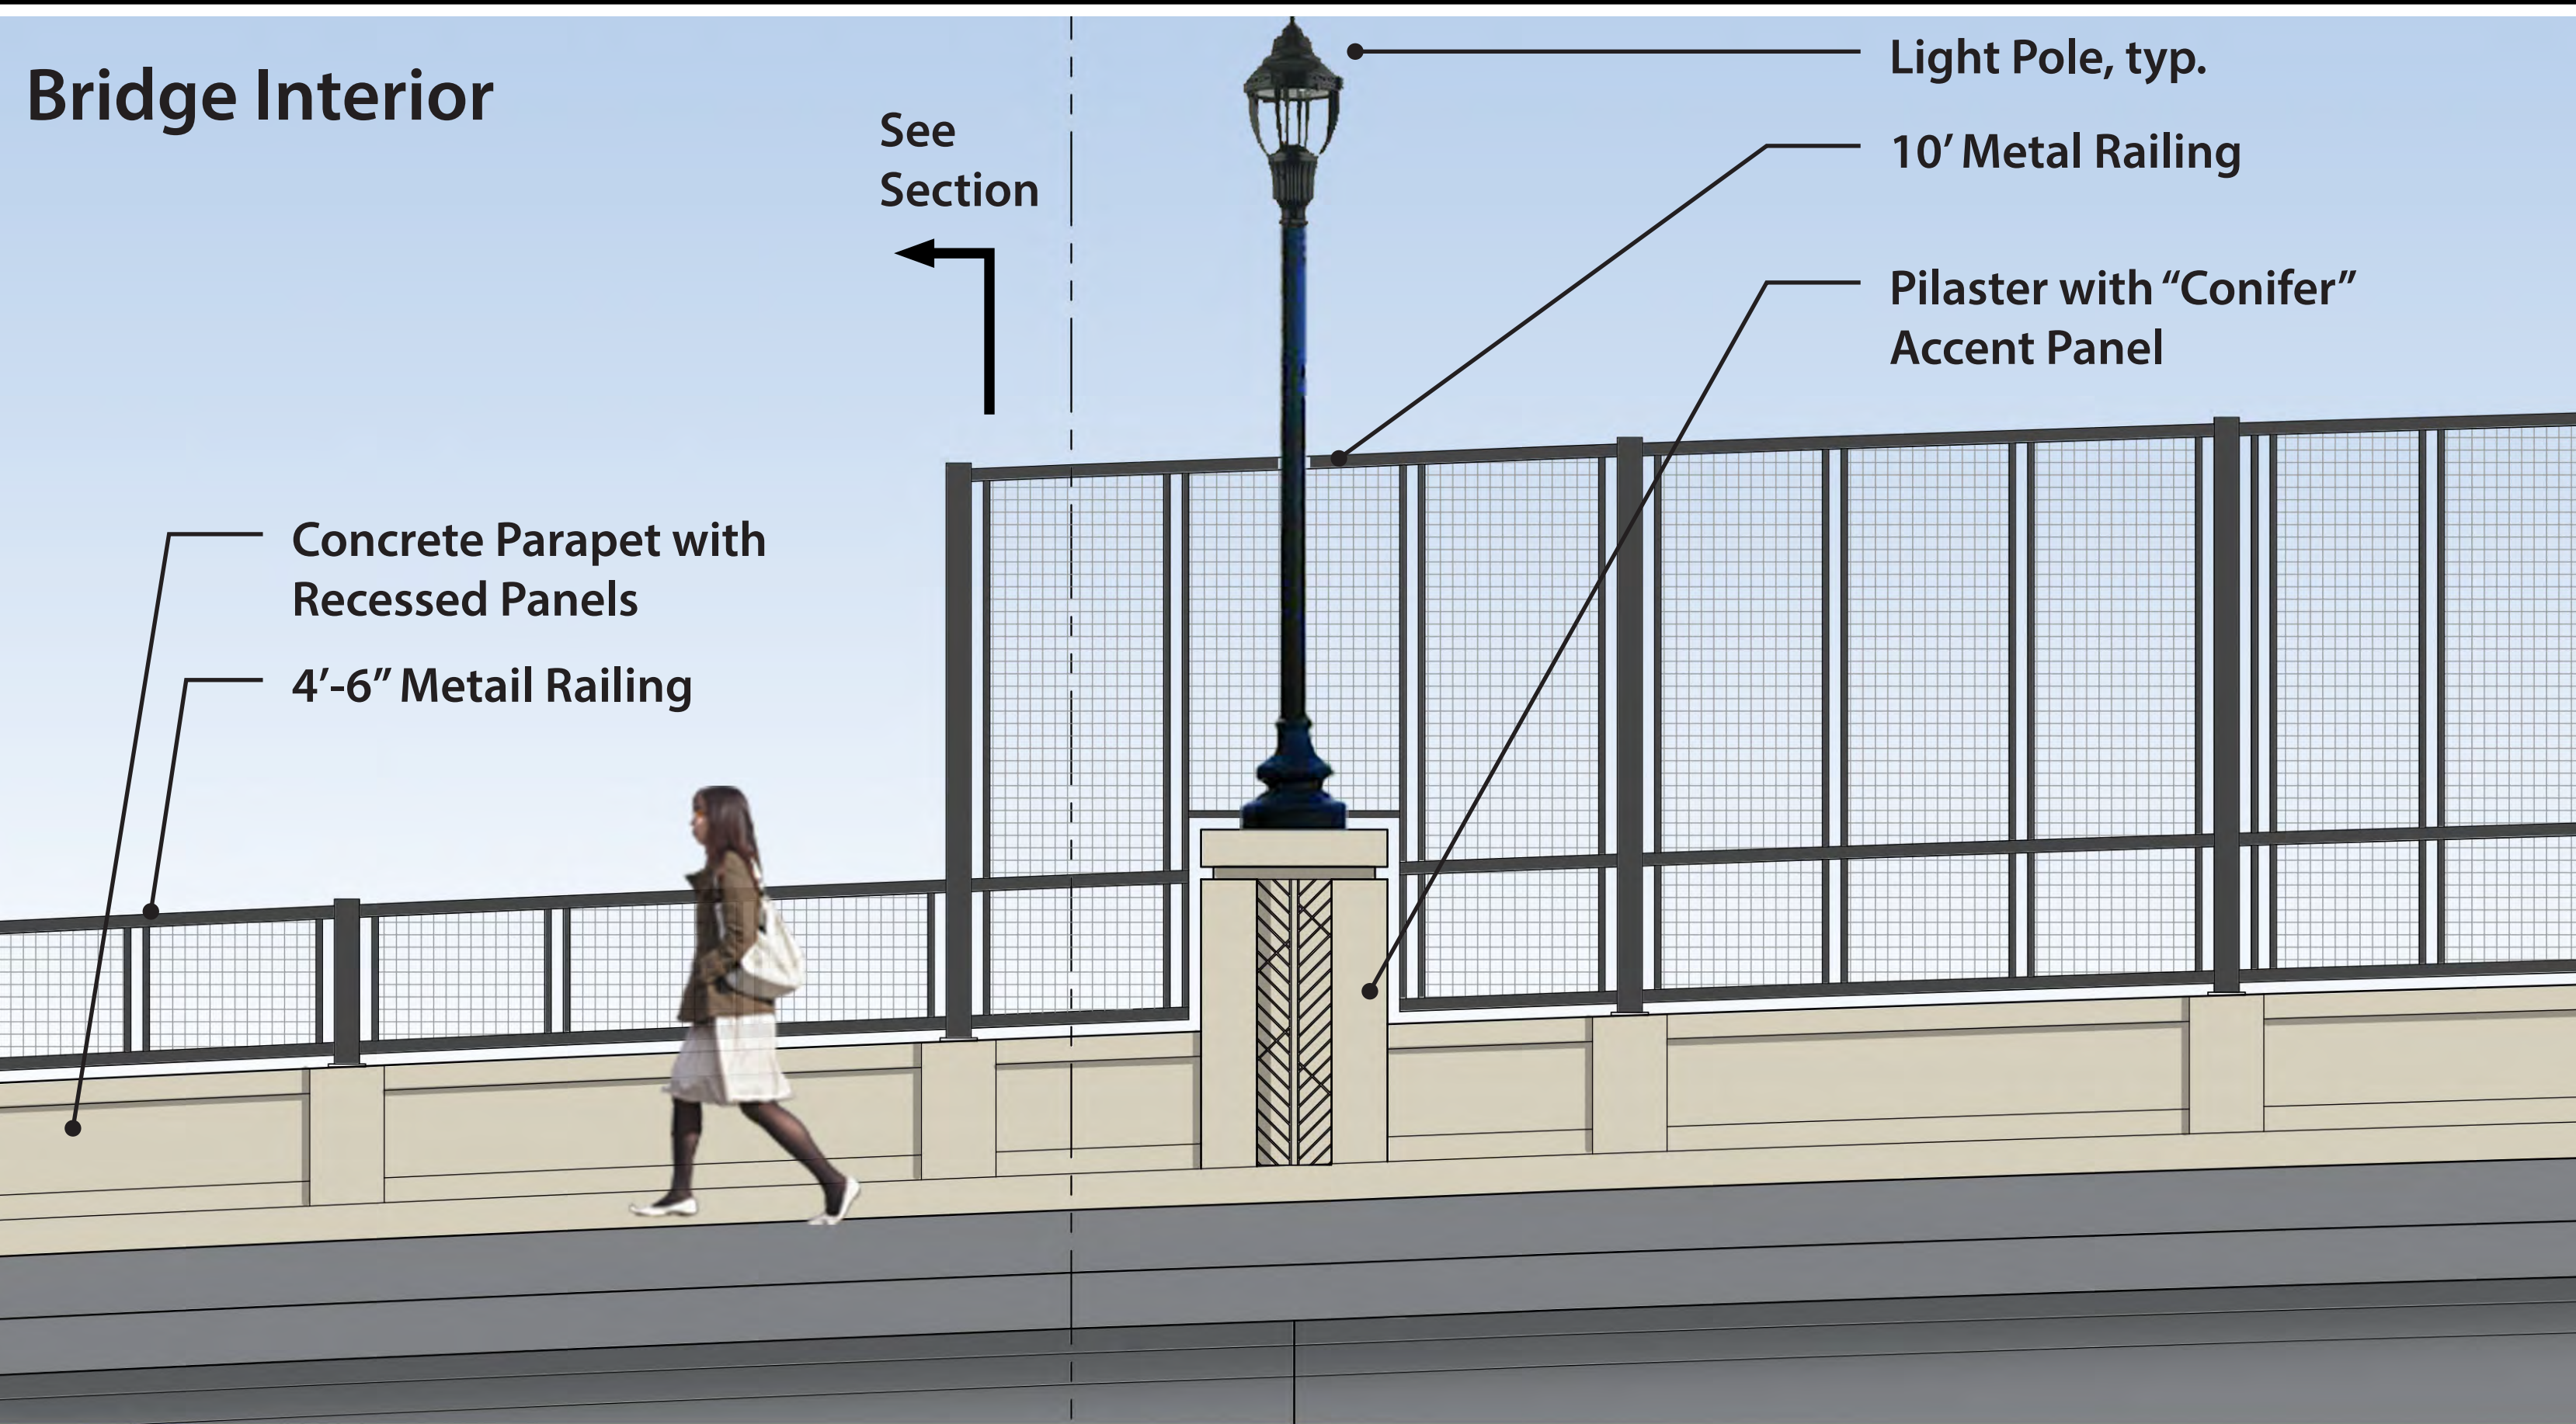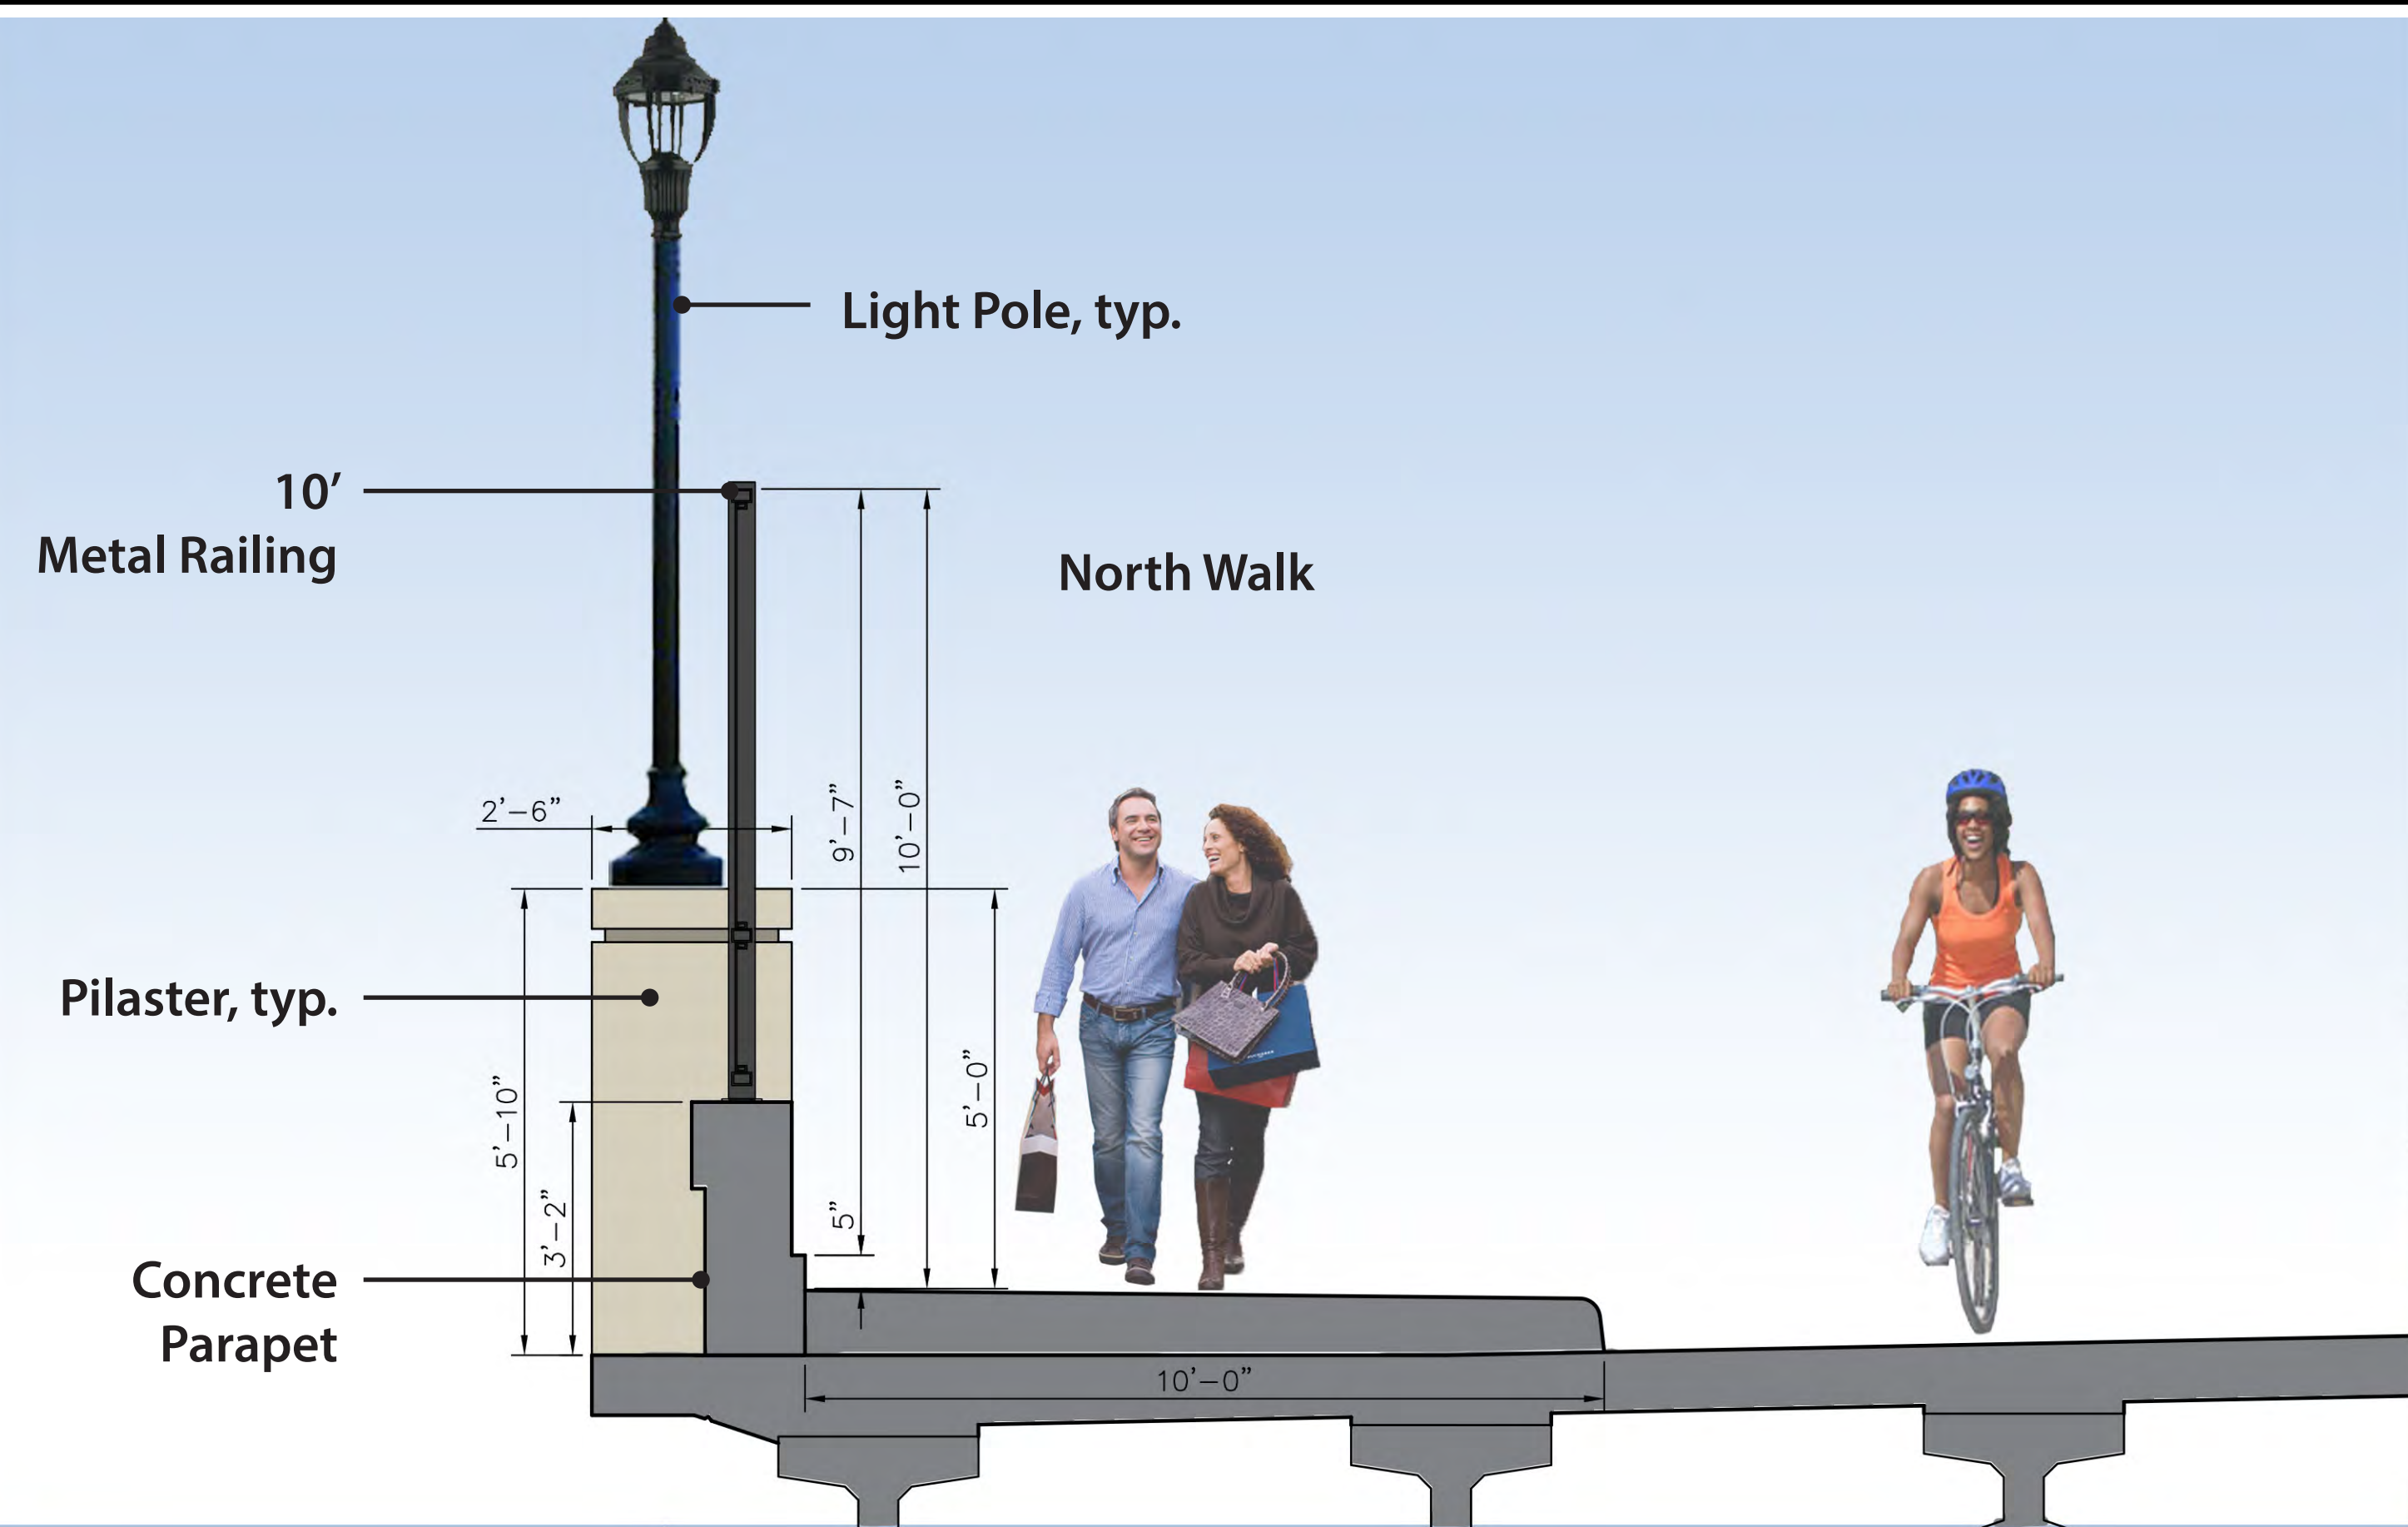

BLUE LINE LRT EXTENSION
 CITY OF GOLDEN VALLEY
 PLYMOUTH AVE BRIDGE - ABOVE THE DECK FEATURES - INTERIOR

Rev 2
 03/20/2017

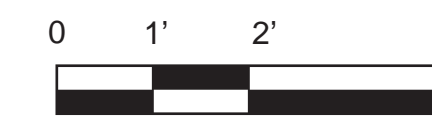

DRAFT-WORK IN PROCESS