



Dec. 07 2016 08:20 am H:\BPO\550_Design_Consultant\CAD\000-OVERALL\PE\EXHIBITS\CIVIL\TPSS-SITES\VR-CIV-TPSS-LOCATION-EXBT.dwg By: v-facknika

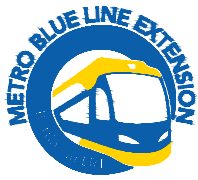

BLUE LINE LRT EXTENSION
 CITY OF ROBBINSDALE
 TRACTION POWER SUBSTATION
 TPSS-BL-405 SITE LOCATION


12/7/2016

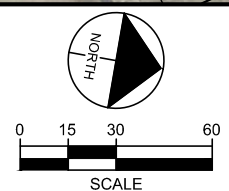

Kimley»Horn



Mar. 20 2017 02:53 pm H:\BPO\550_Design_Consultant\CAD\000-OVERALL\PE\EXHIBITS\CIVIL\TPSS-SITES\VR-CIV-TPSS-LOCATION-EXBT.dwg By: V-Facknikka

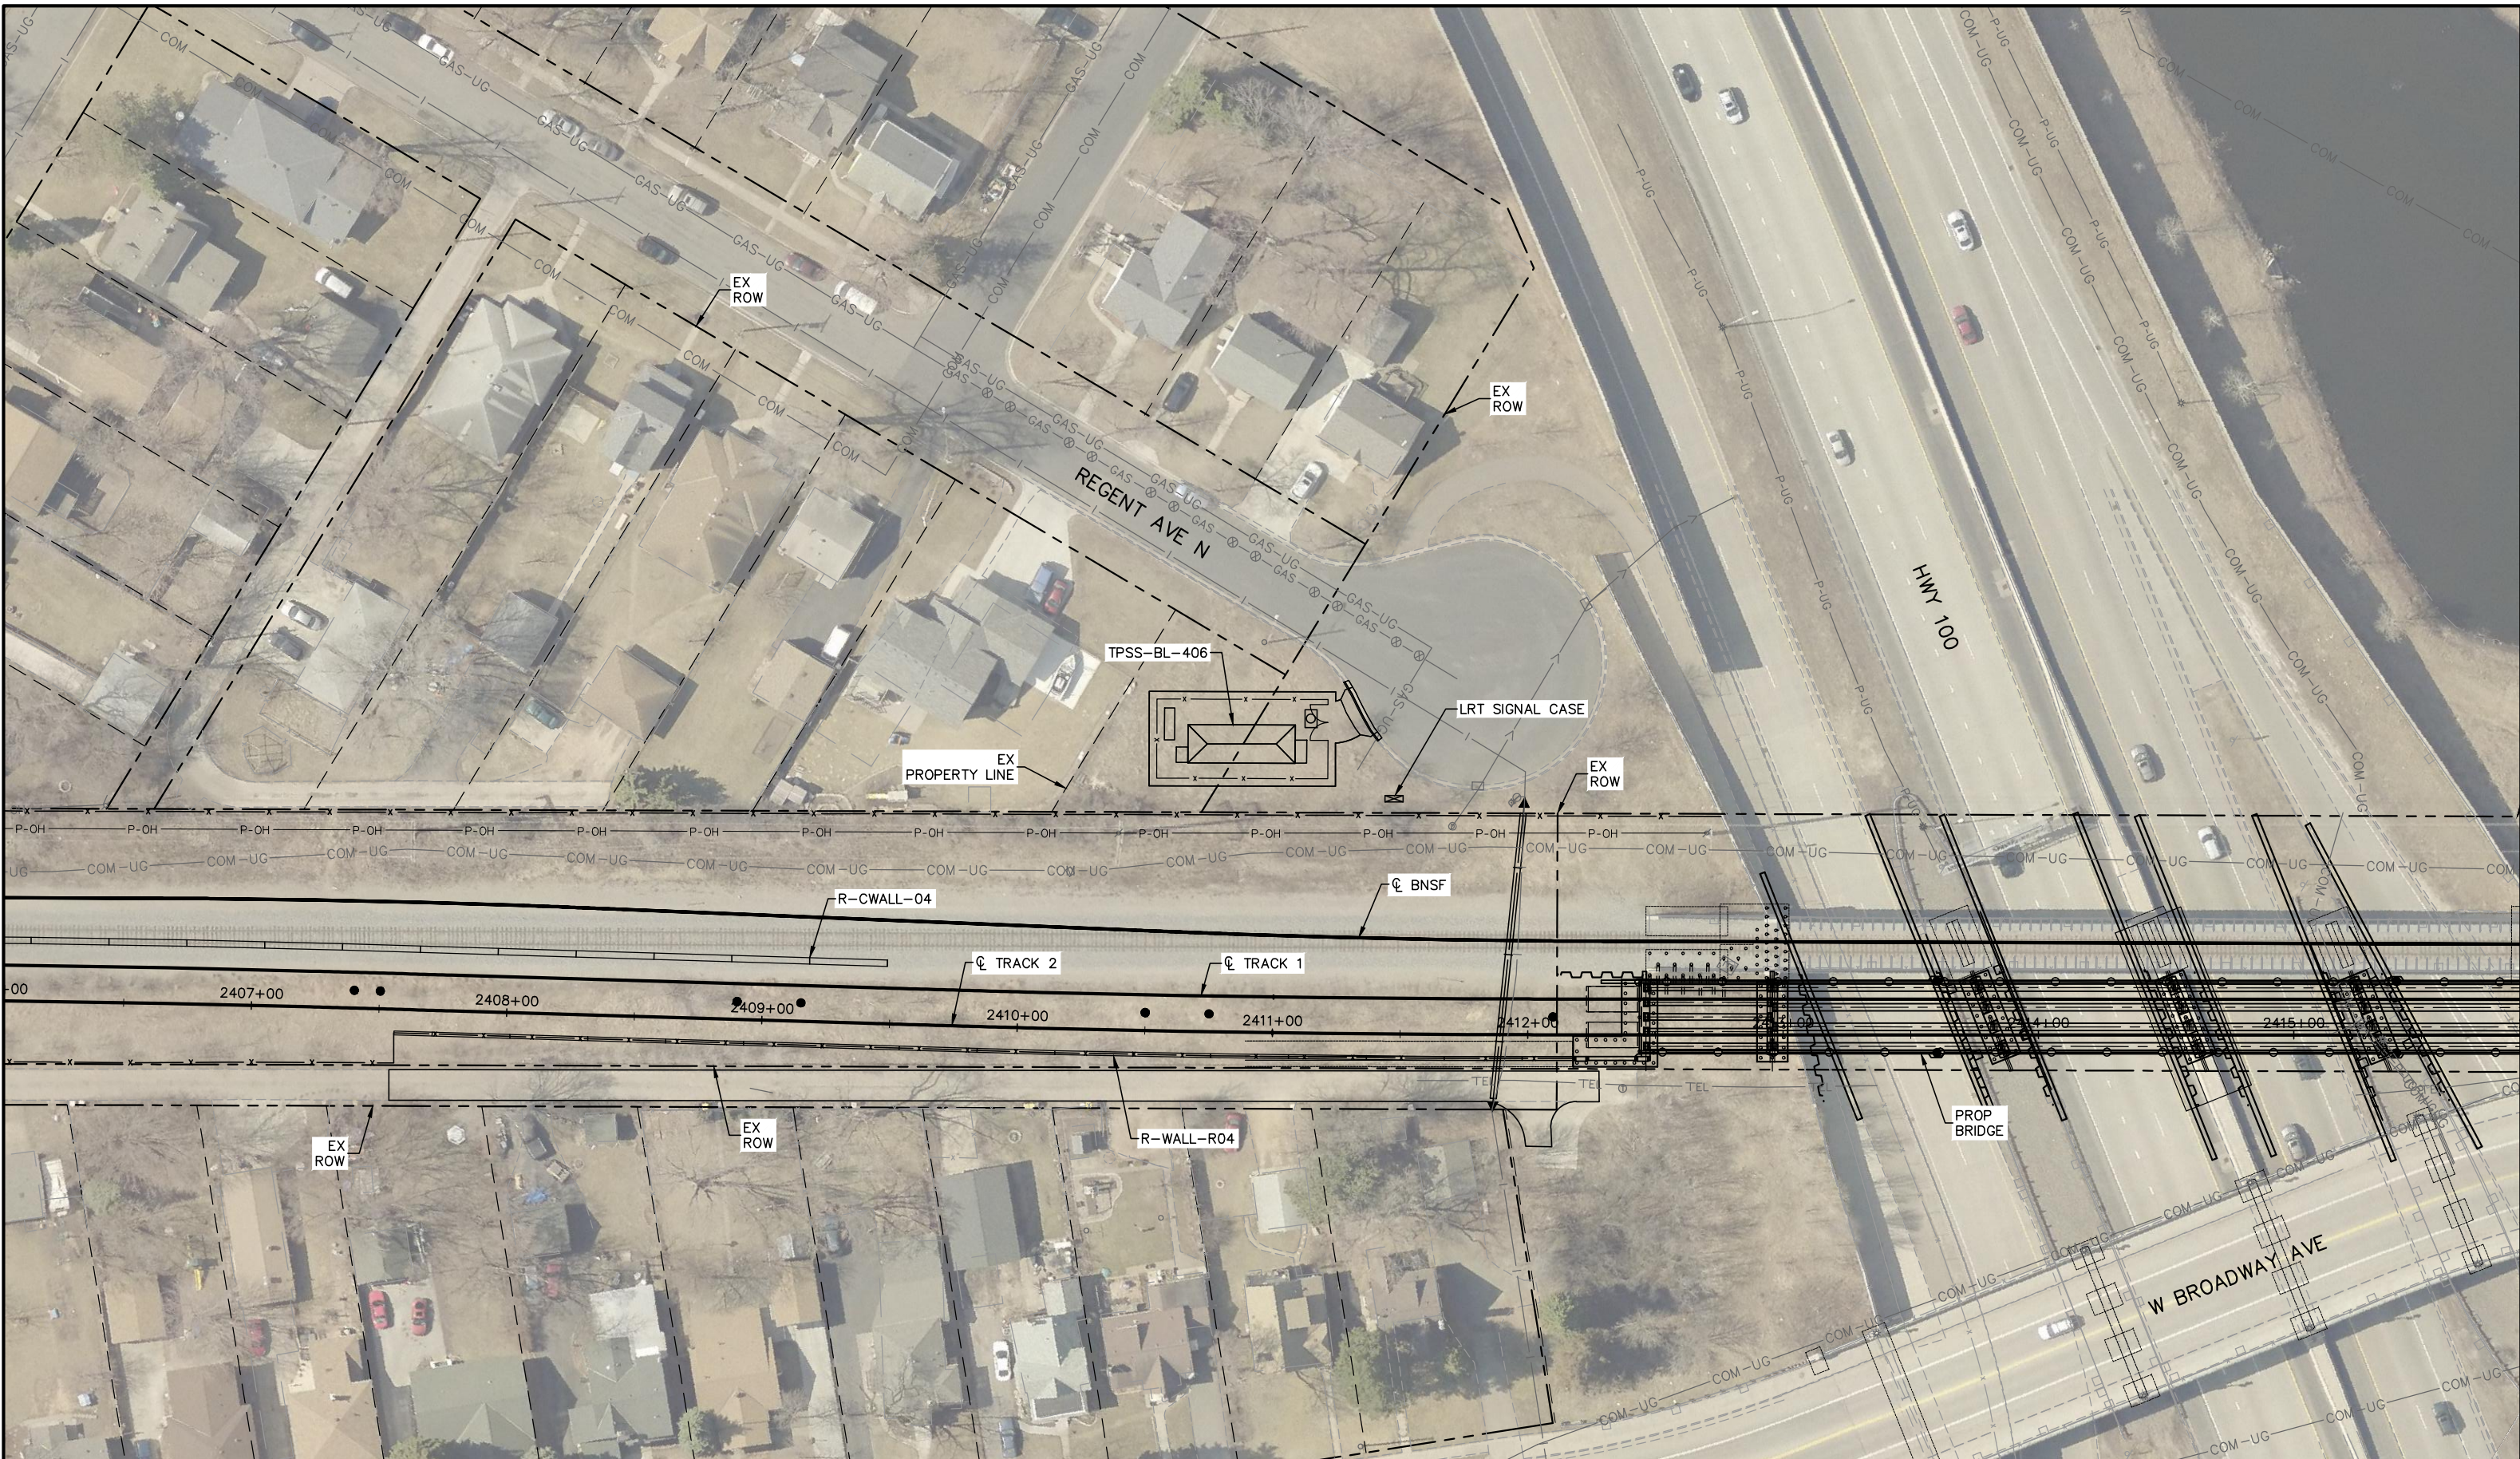

BLUE LINE LRT EXTENSION
 CITY OF ROBBINSDALE
 TRACTION POWER SUBSTATION
 TPSS-BL-406 SITE LOCATION

3/20/2017

