


CITY OF BROOKLYN PARK

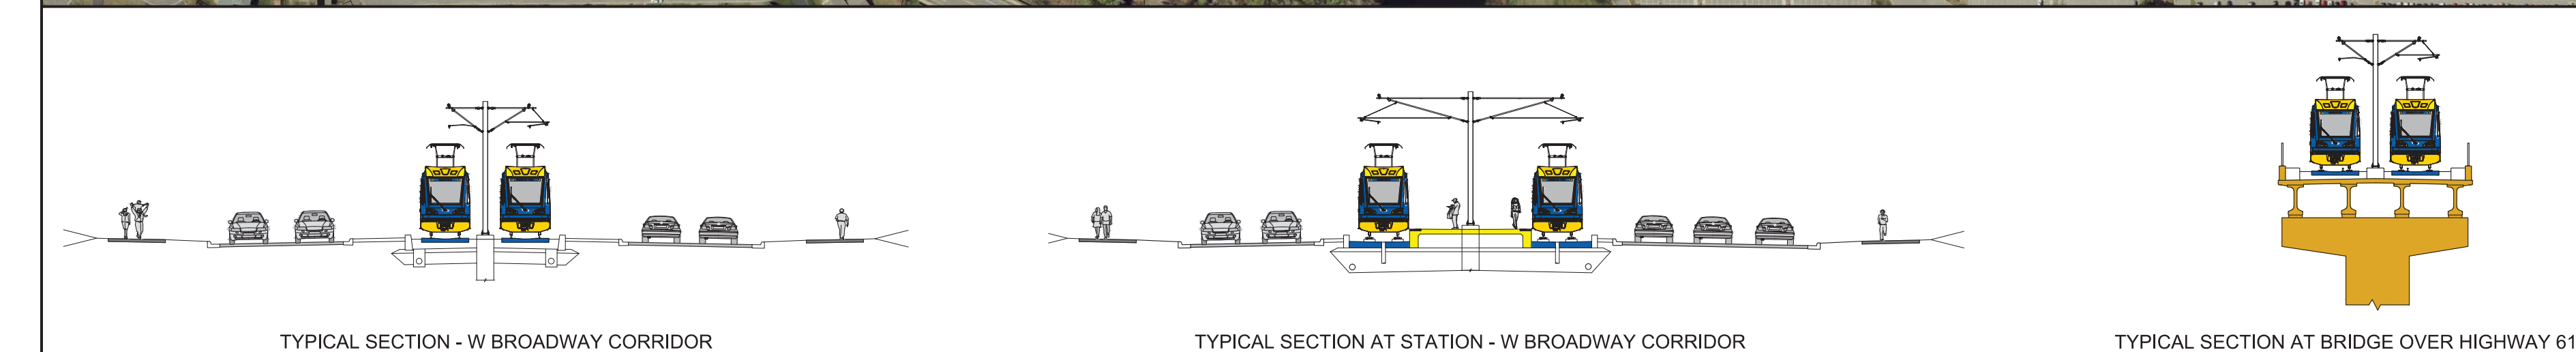

BLUE LINE LRT EXTENSION

SEGMENT BP - CITY OF BROOKLYN PARK
MUNICIPAL CONSENT LAYOUT

LEGEND			
LRT TRACK AREA	STATION PLATFORM	SIDEWALK	RIGHT OF WAY
BRIDGE/OVERPASS	RETAINING WALL	TRAIL	PROPERTY LINE
ROADWAY	EXISTING SIGNALIZED INTERSECTION	TOTAL PROPERTY ACQUISITION	SAWCUT
	PROPOSED SIGNALIZED INTERSECTION	PROPOSED DIRECTIONAL LANE USE	APPROX. LOCATION OF TRACTION POWER SUBSTATION (TPSS)
			APPROX. SIZE OF TPSS FINAL LOCATION TPO

