

CITY OF BROOKLYN PARK

WEST BROADWAY AVENUE – 75TH AVENUE N TO 92 AVENUE N

Center Stations at Brooklyn Boulevard and 85th Avenue




METRO BLUE LINE EXTENSION



CITY OF BROOKLYN PARK

WEST BROADWAY AVENUE- 92 AVENUE N TO 101ST AVE N

Center Stations at 93rd Avenue and Oak Grove Parkway

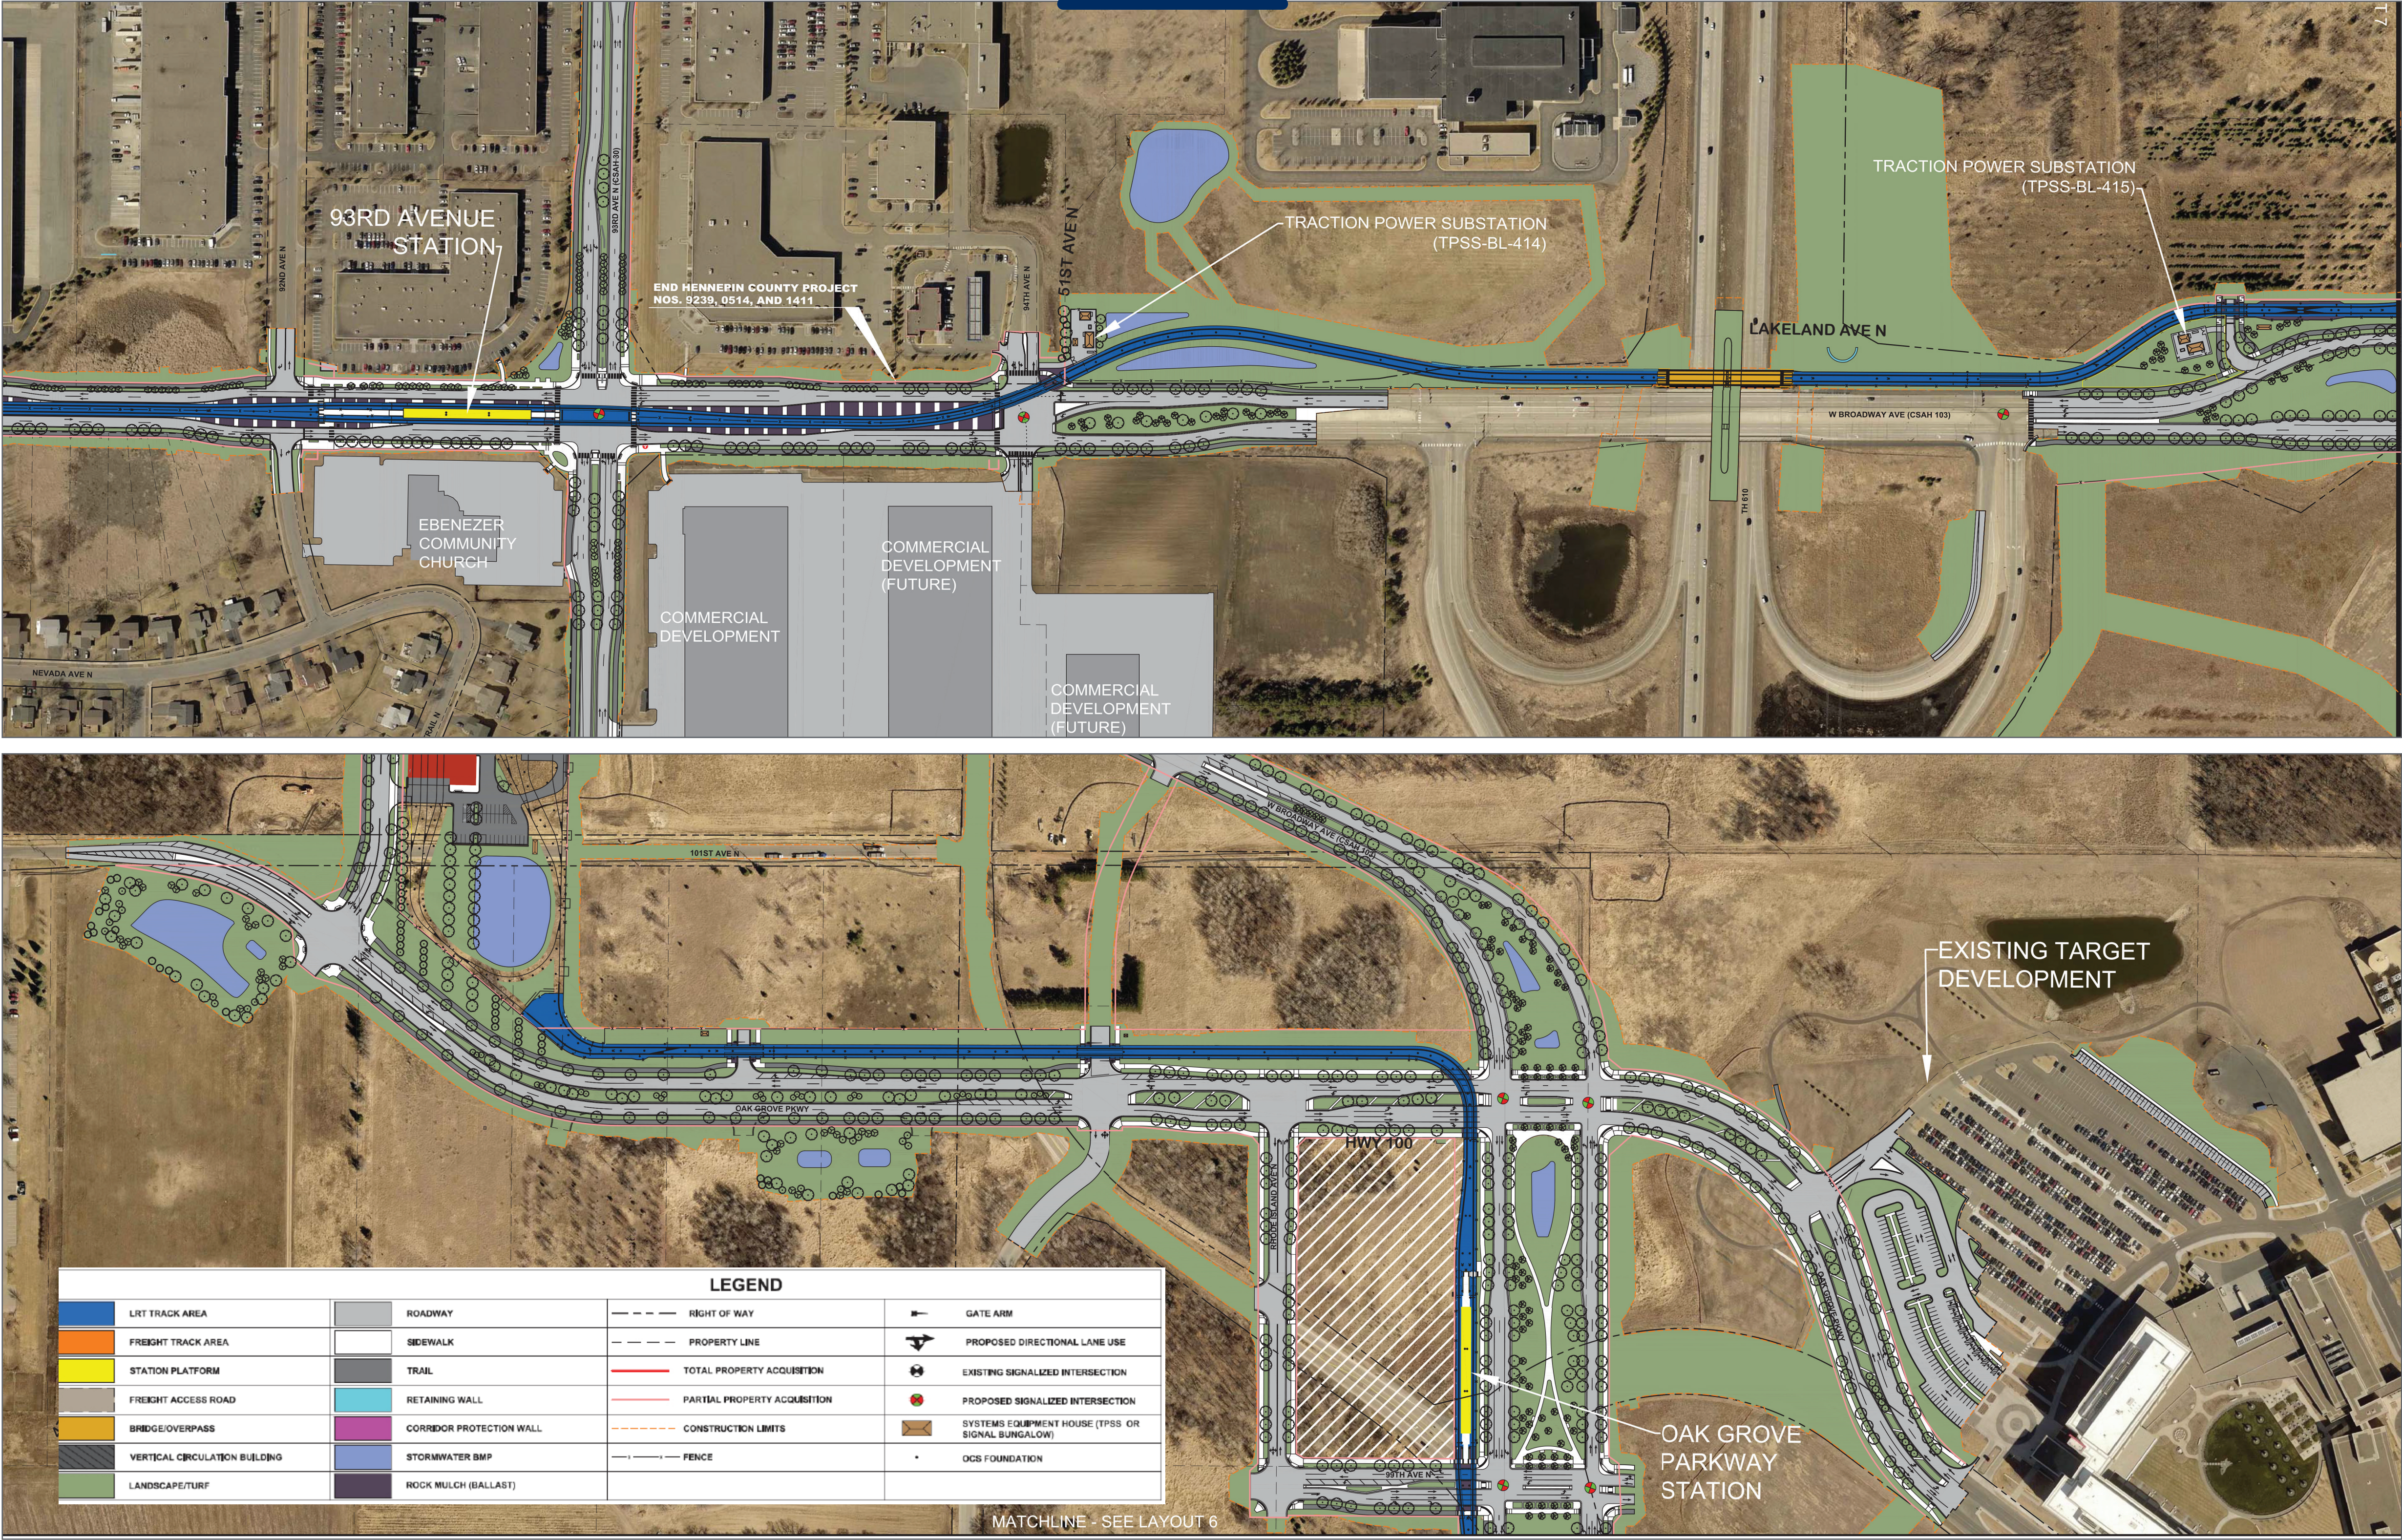


METRO BLUE LINE EXTENSION



CITY OF BROOKLYN PARK

COUNTY ROAD 81 - 63RD AVENUE TO HWY 52/94/694

Center Station at 63rd Avenue

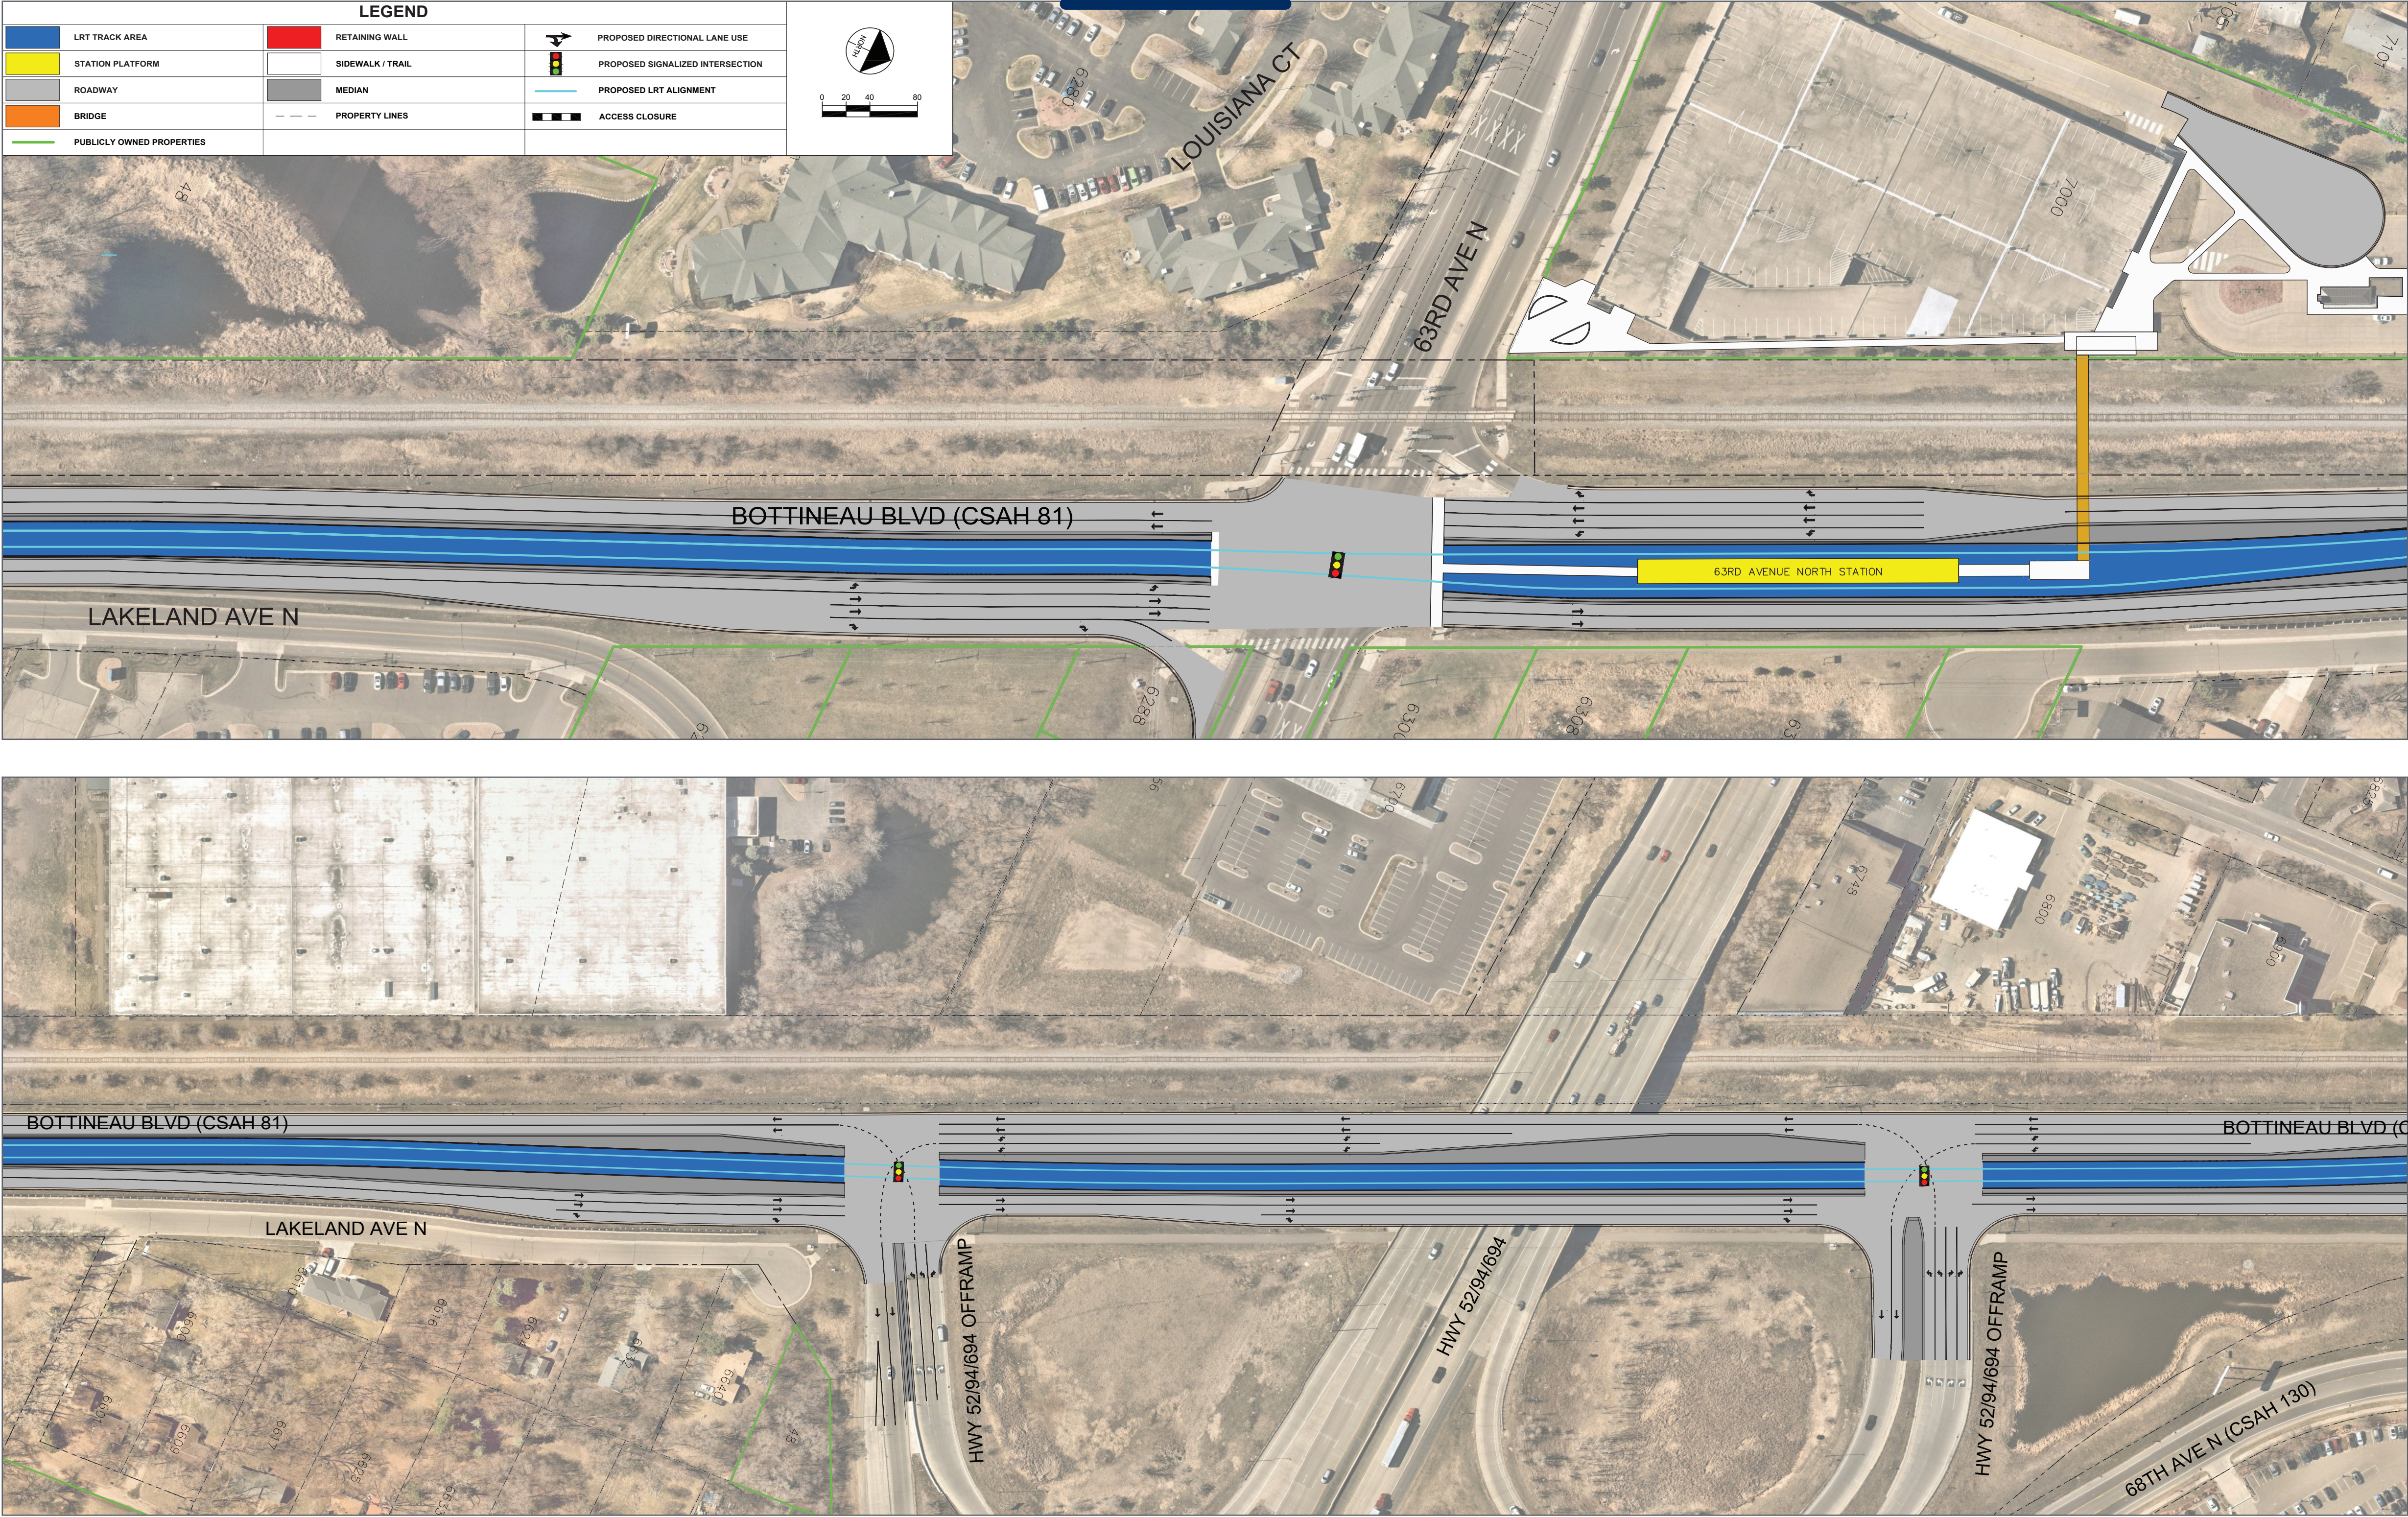










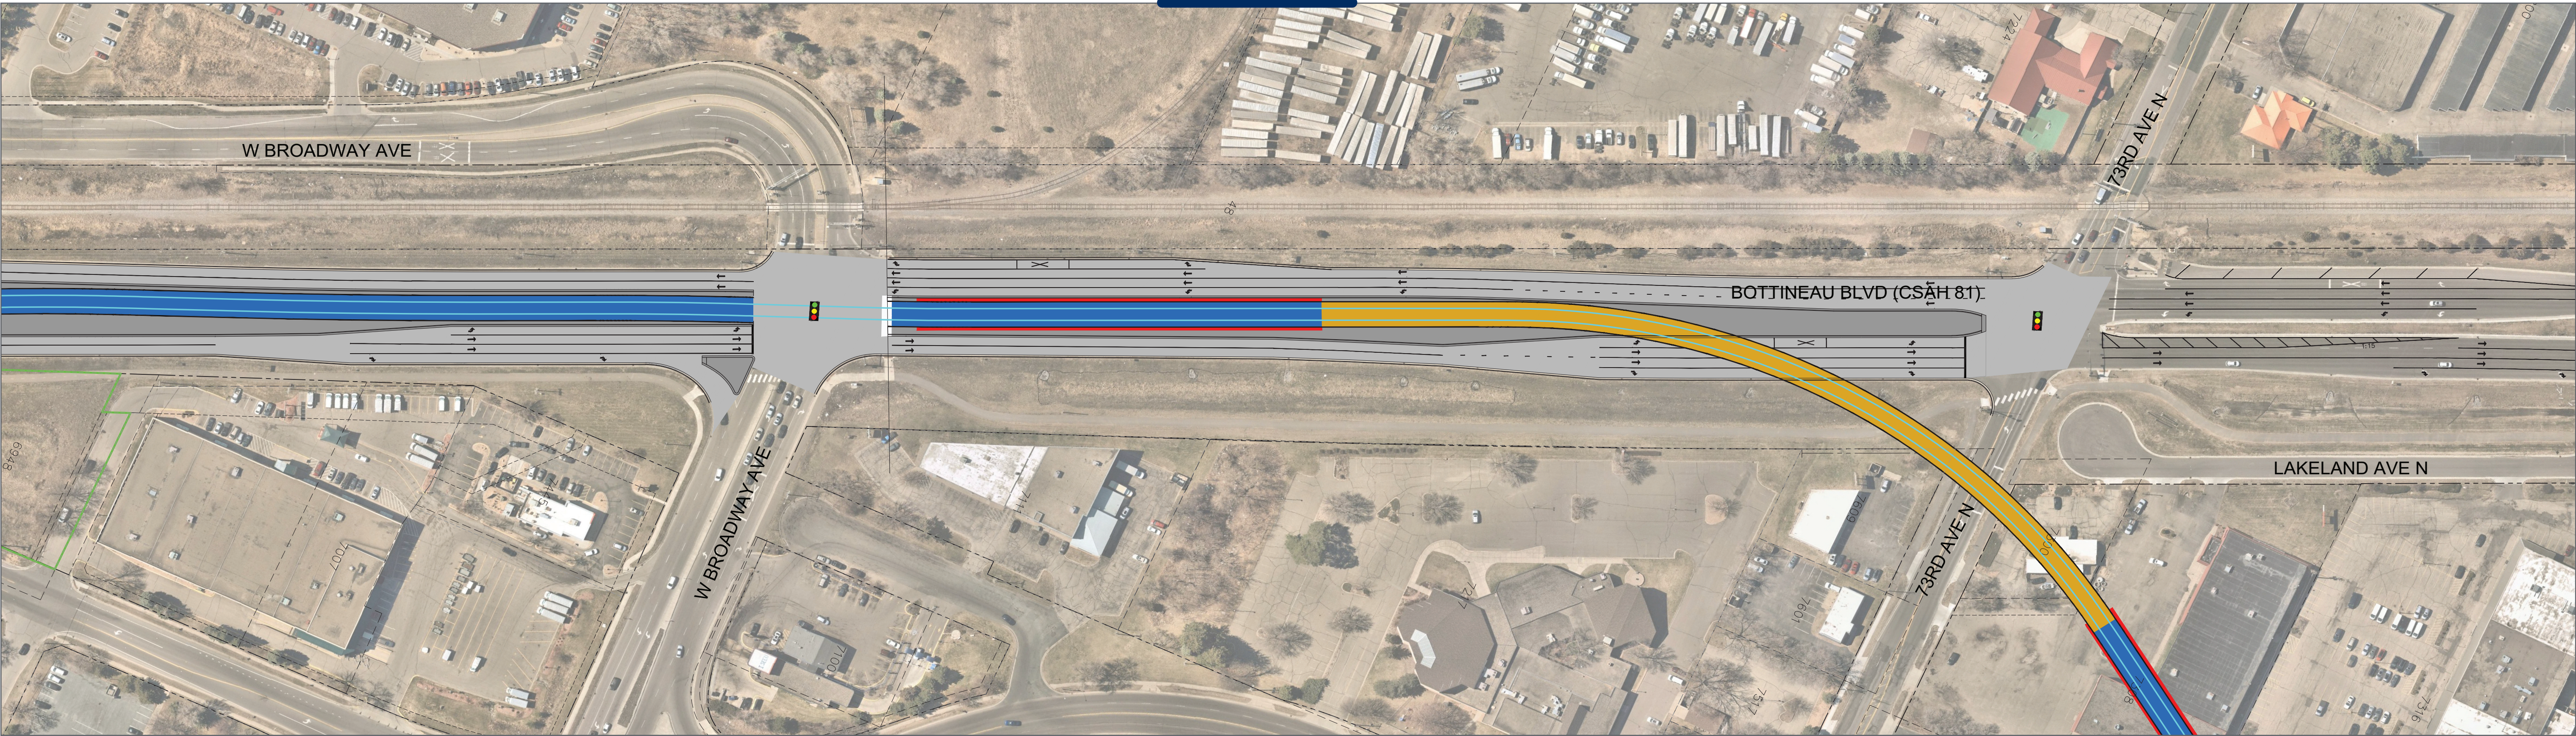



METRO BLUE LINE EXTENSION




CITY OF BROOKLYN PARK

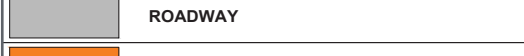COUNTY ROAD 81 - WEST BROADWAY AVENUE TO 73RD AVENUE N

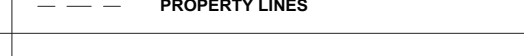 

LEGEND			
	LRT TRACK AREA		RETAINING WALL
	STATION PLATFORM		SIDEWALK / TRAIL
	ROADWAY		MEDIAN
	BRIDGE		PROPERTY LINES
	PUBLICLY OWNED PROPERTIES		PROPOSED SIGNALIZED INTERSECTION
			PROPOSED LRT ALIGNMENT
			ACCESS CLOSURE

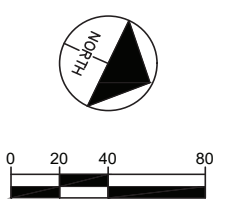

METRO BLUE LINE EXTENSION

