



OAK GROVE PARKWAY STATION DESIGN CONCEPTS, BROOKLYN PARK

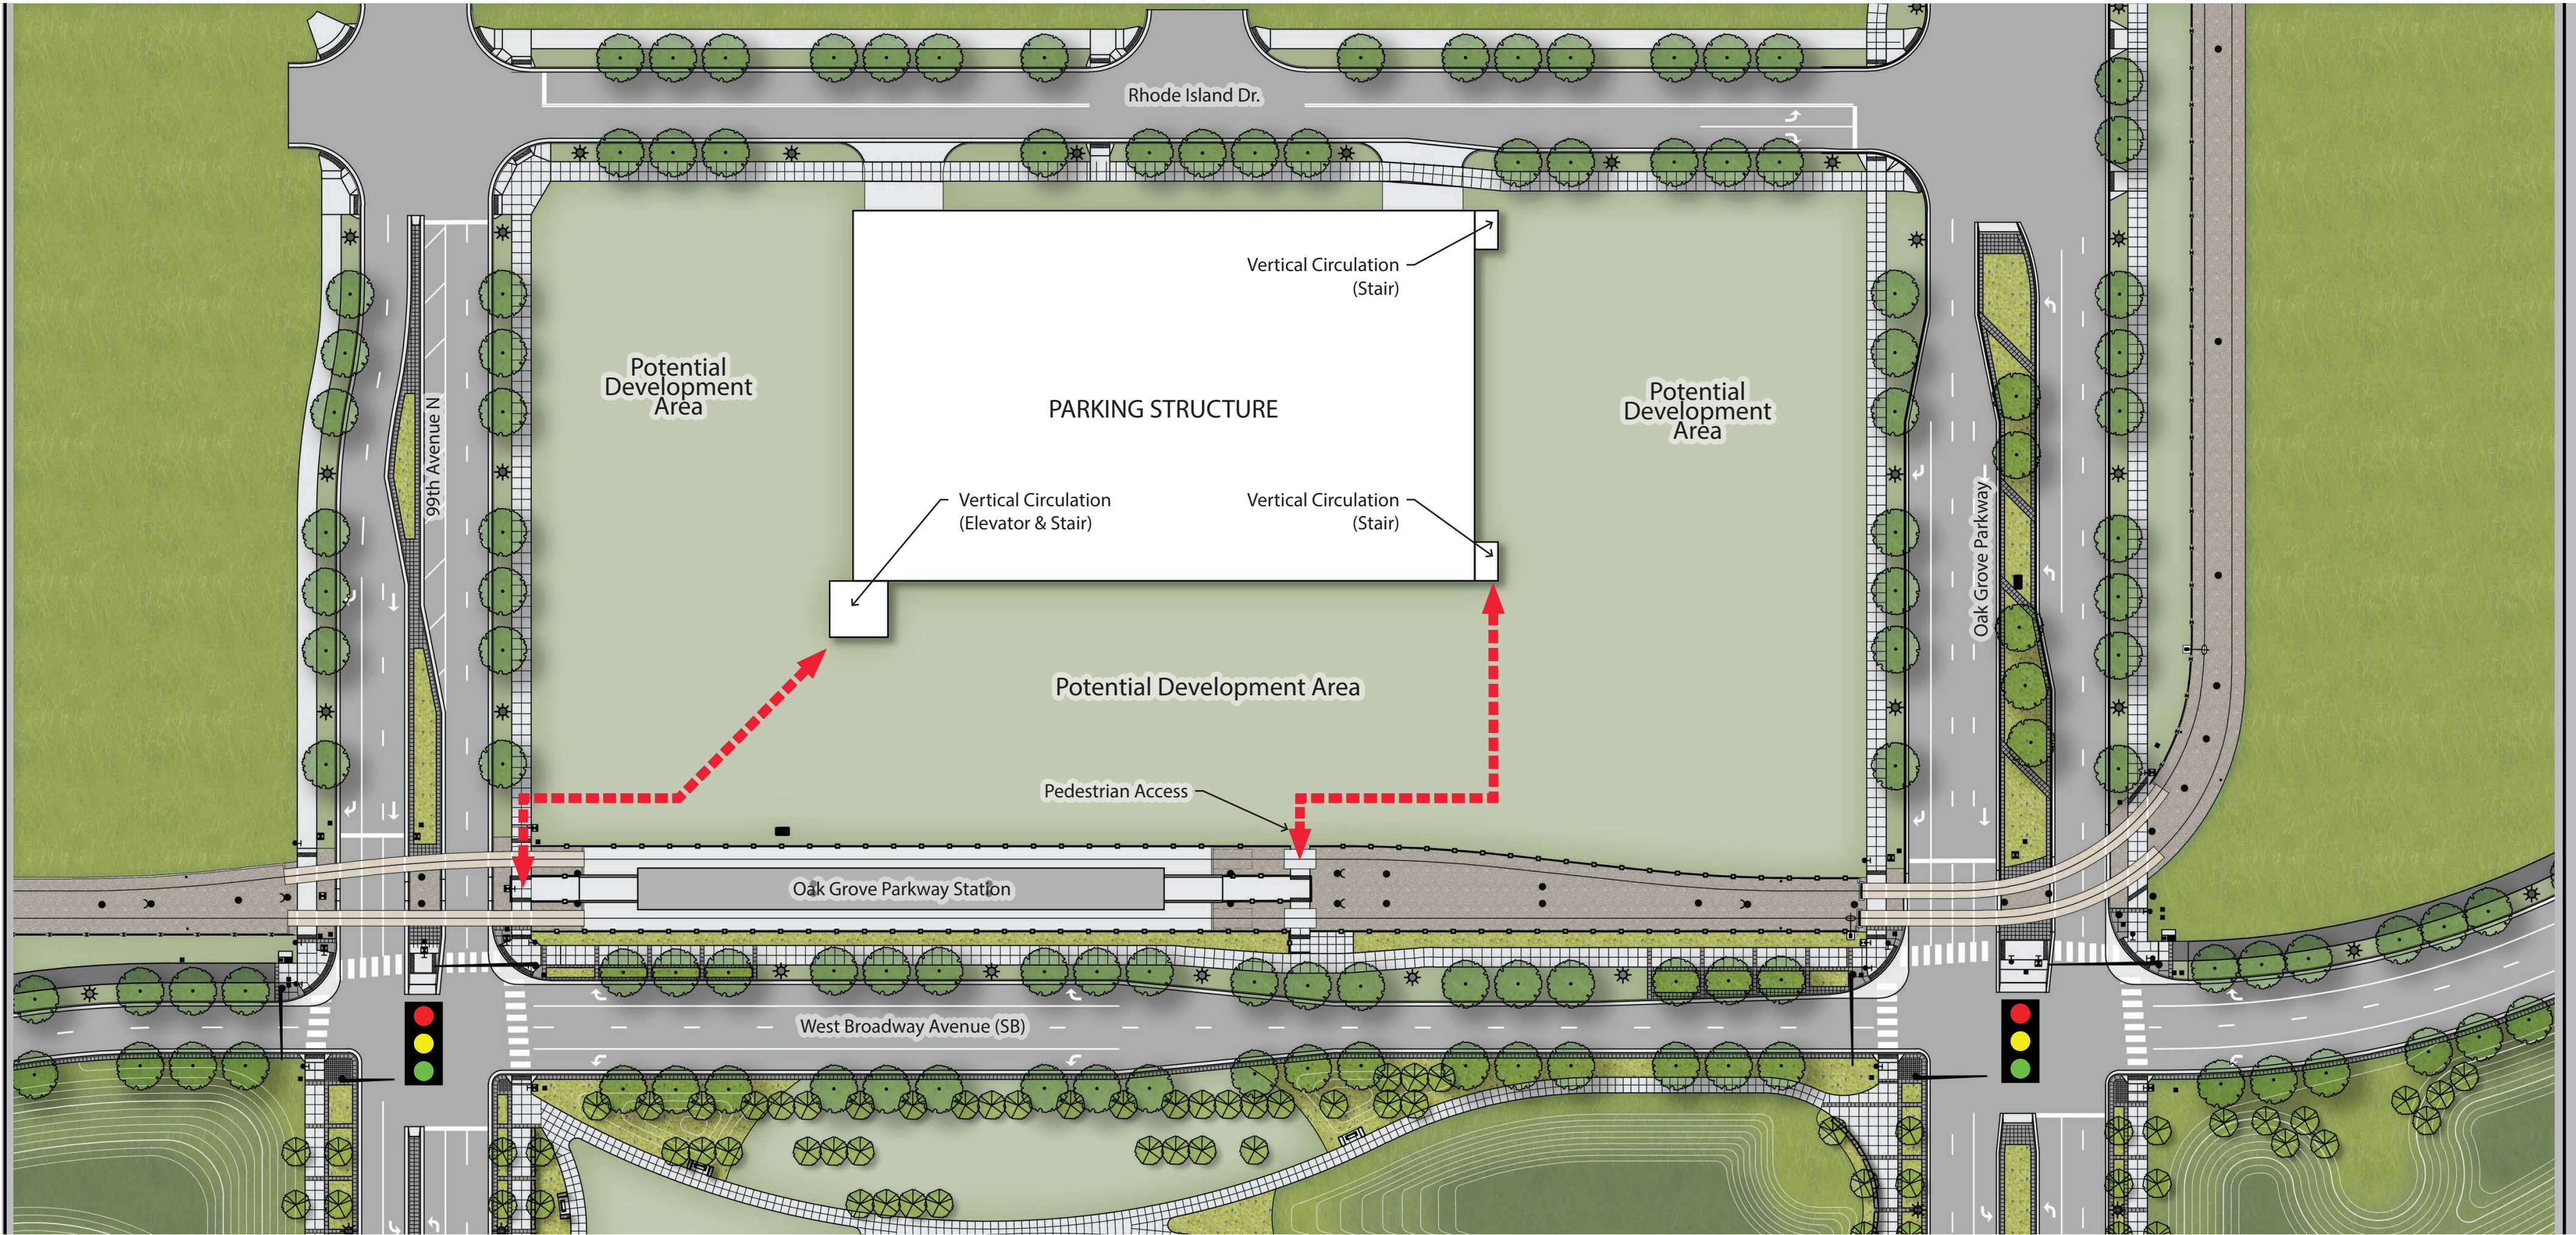

Site Plan

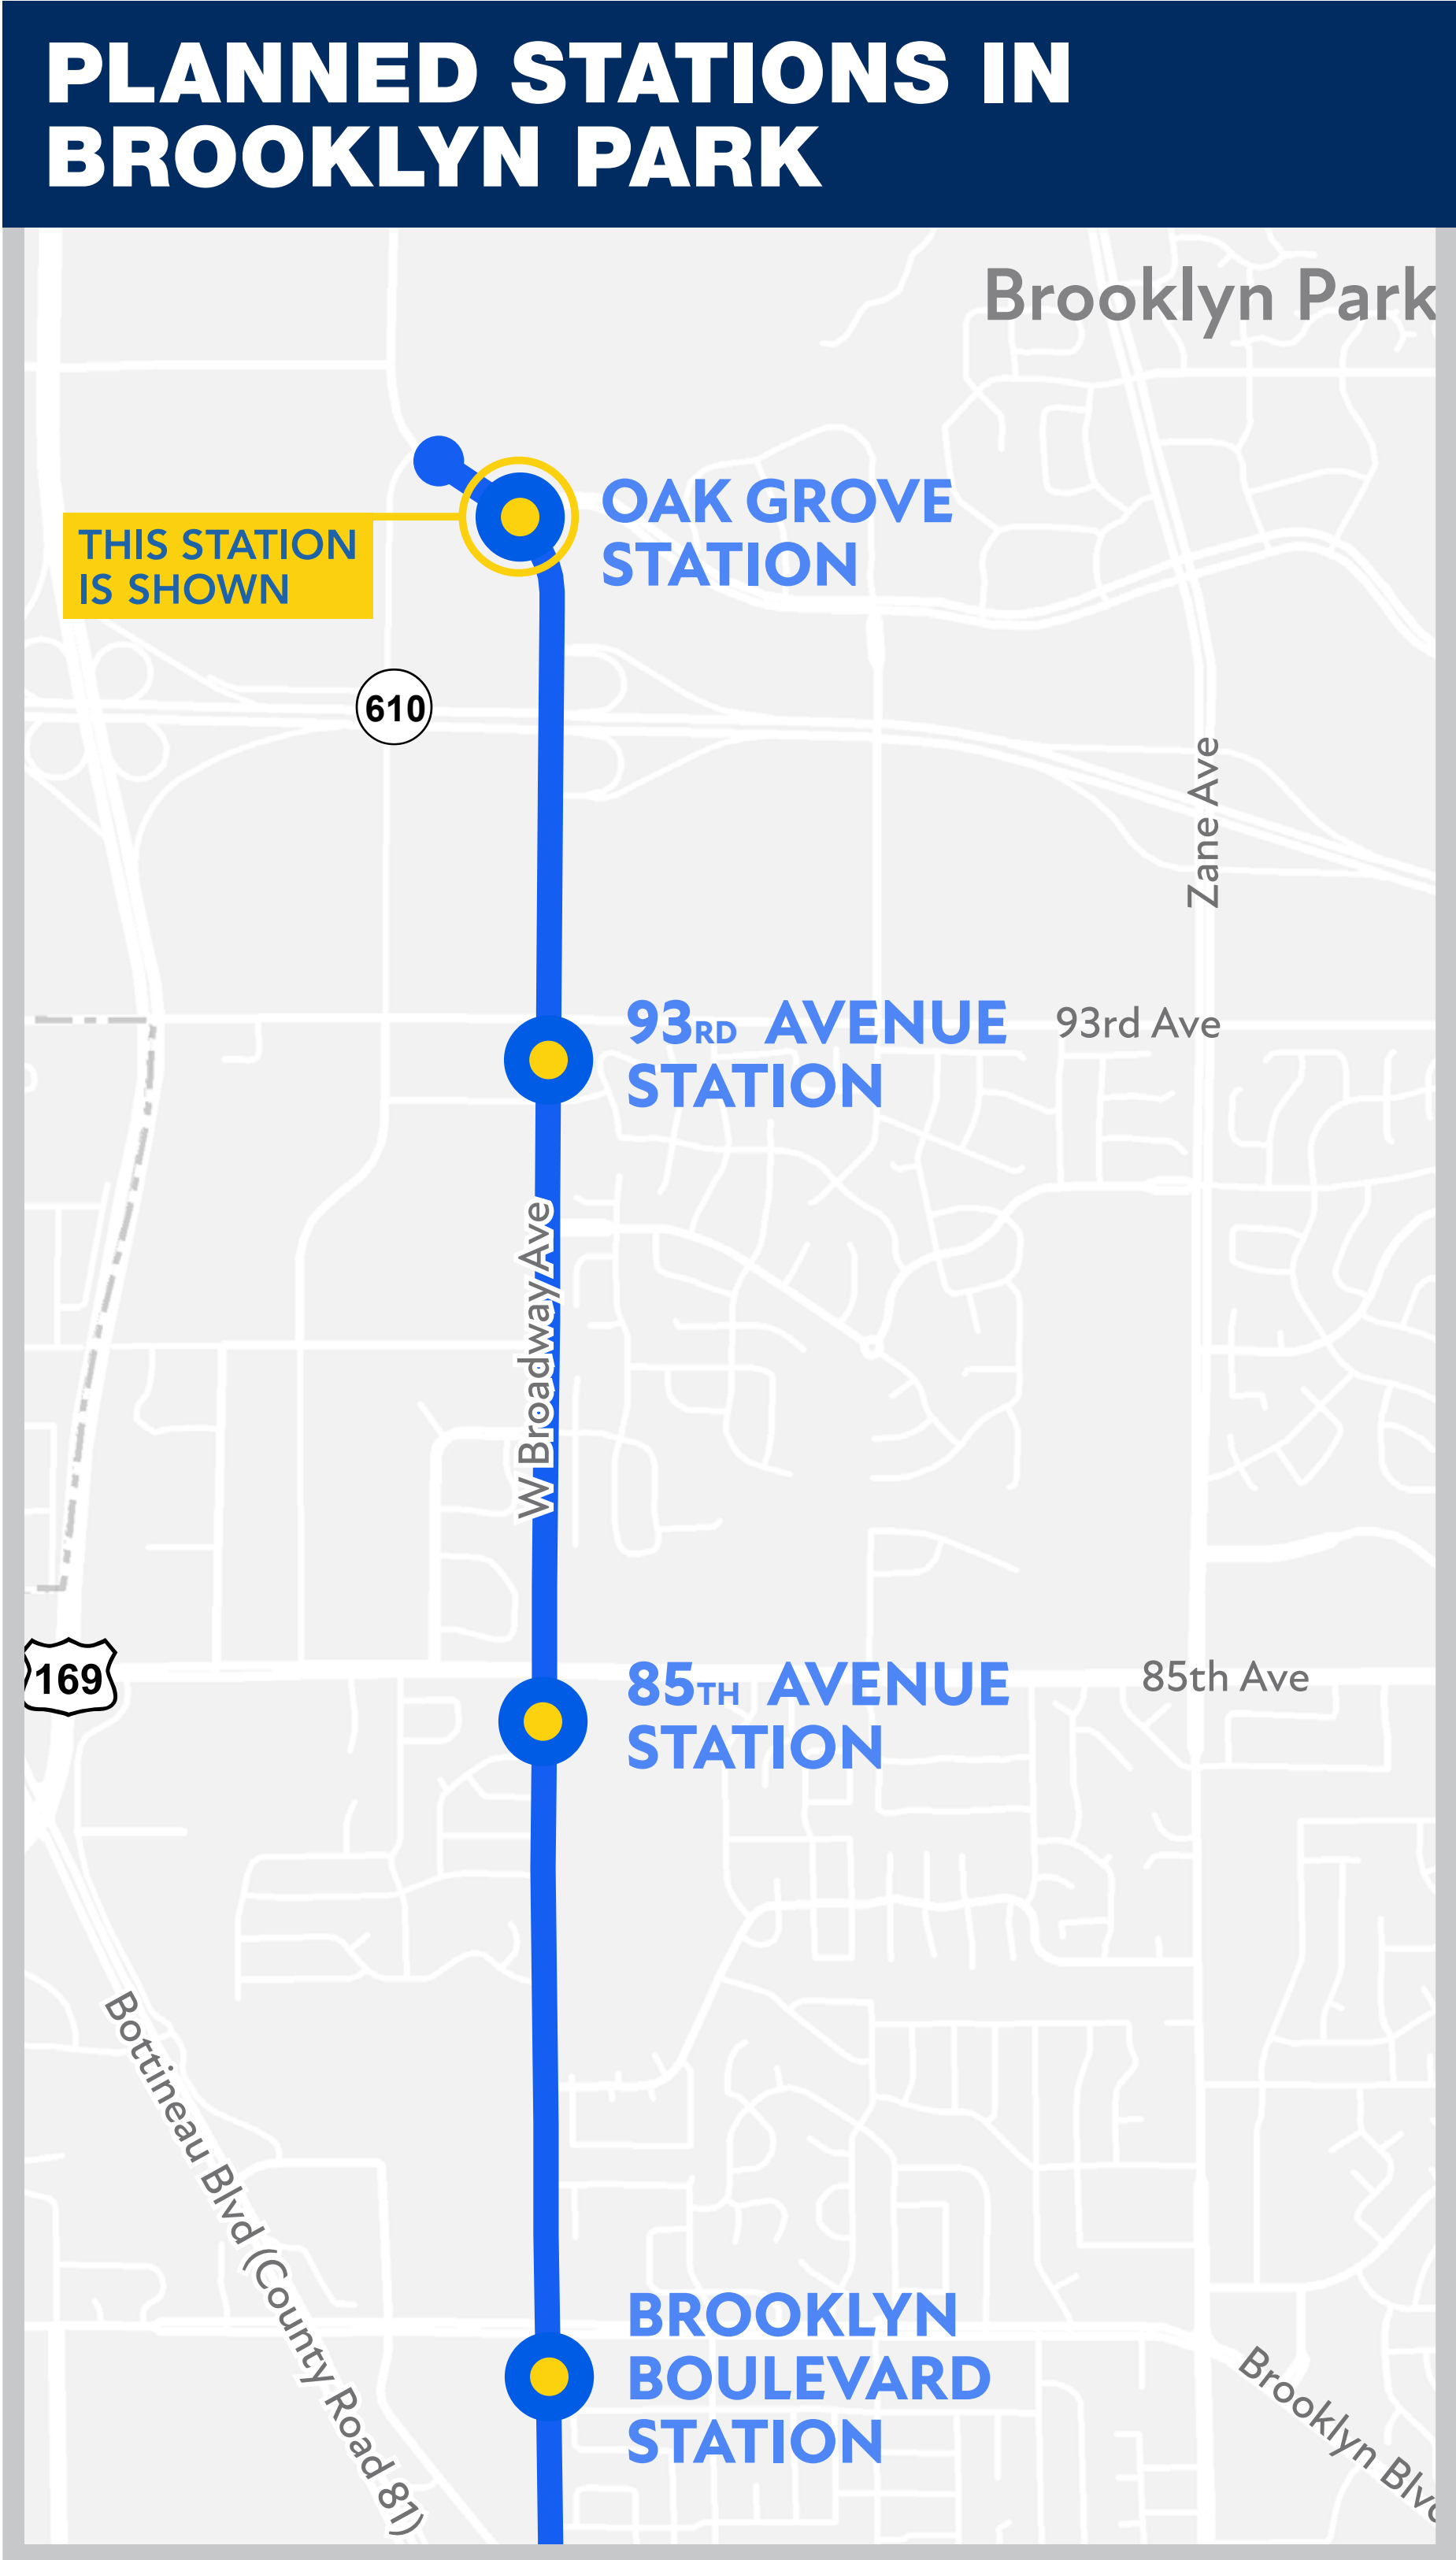


View from platform entry looking North




View from sidewalk looking Northwest



93RD AVENUE STATION DESIGN CONCEPTS, BROOKLYN PARK

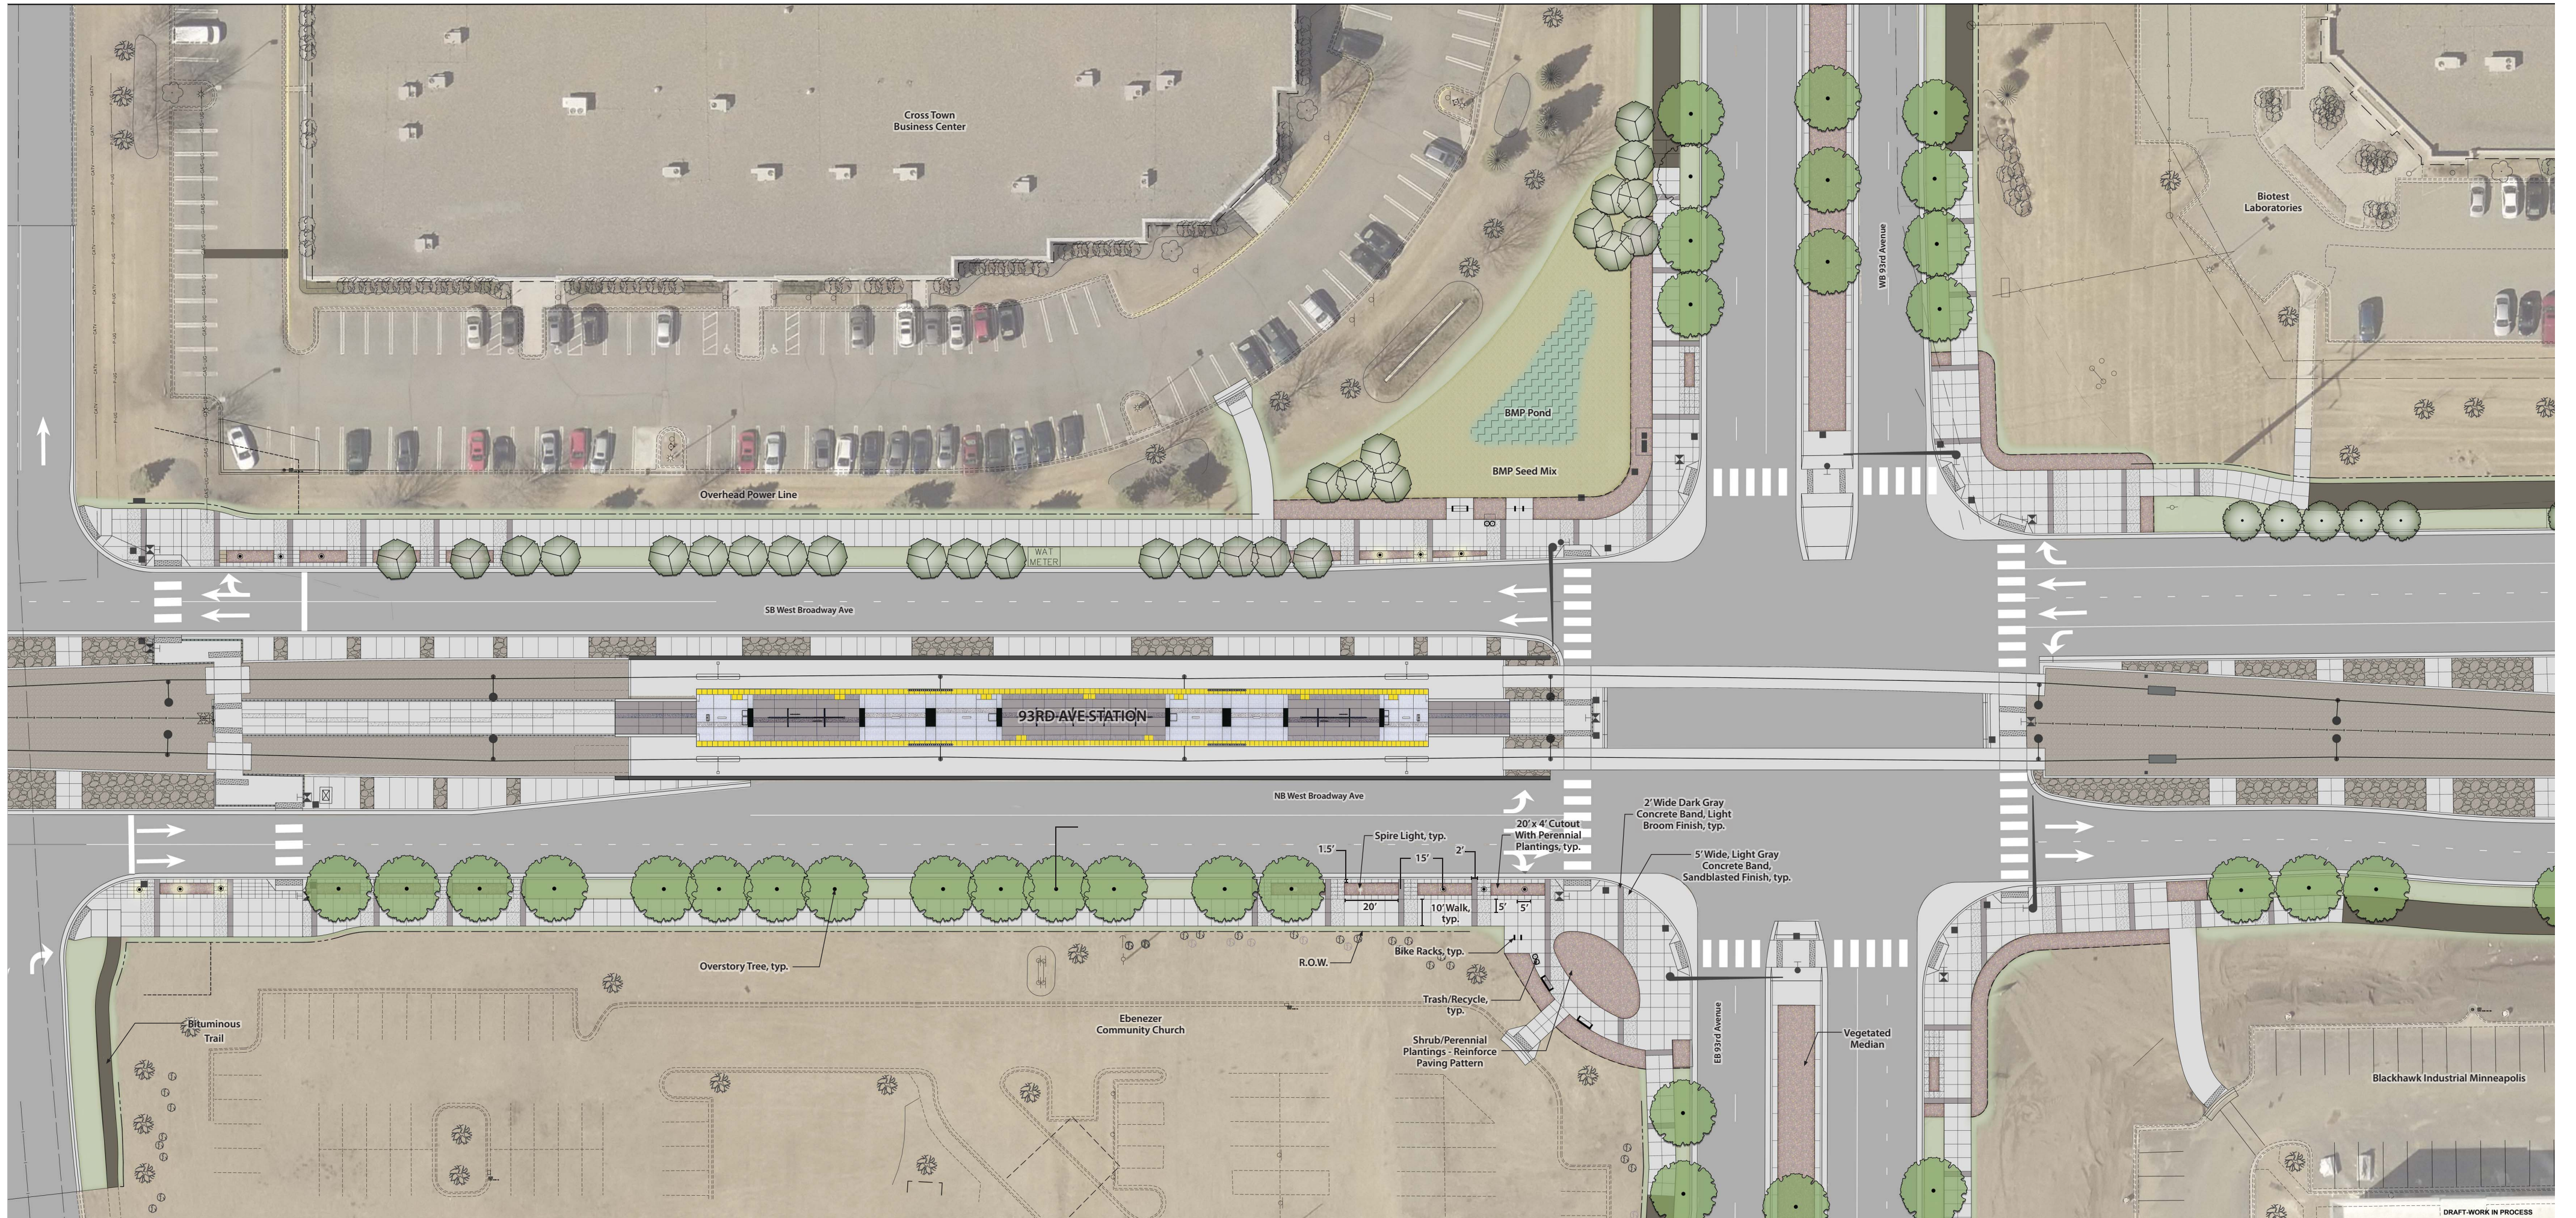

Site Plan

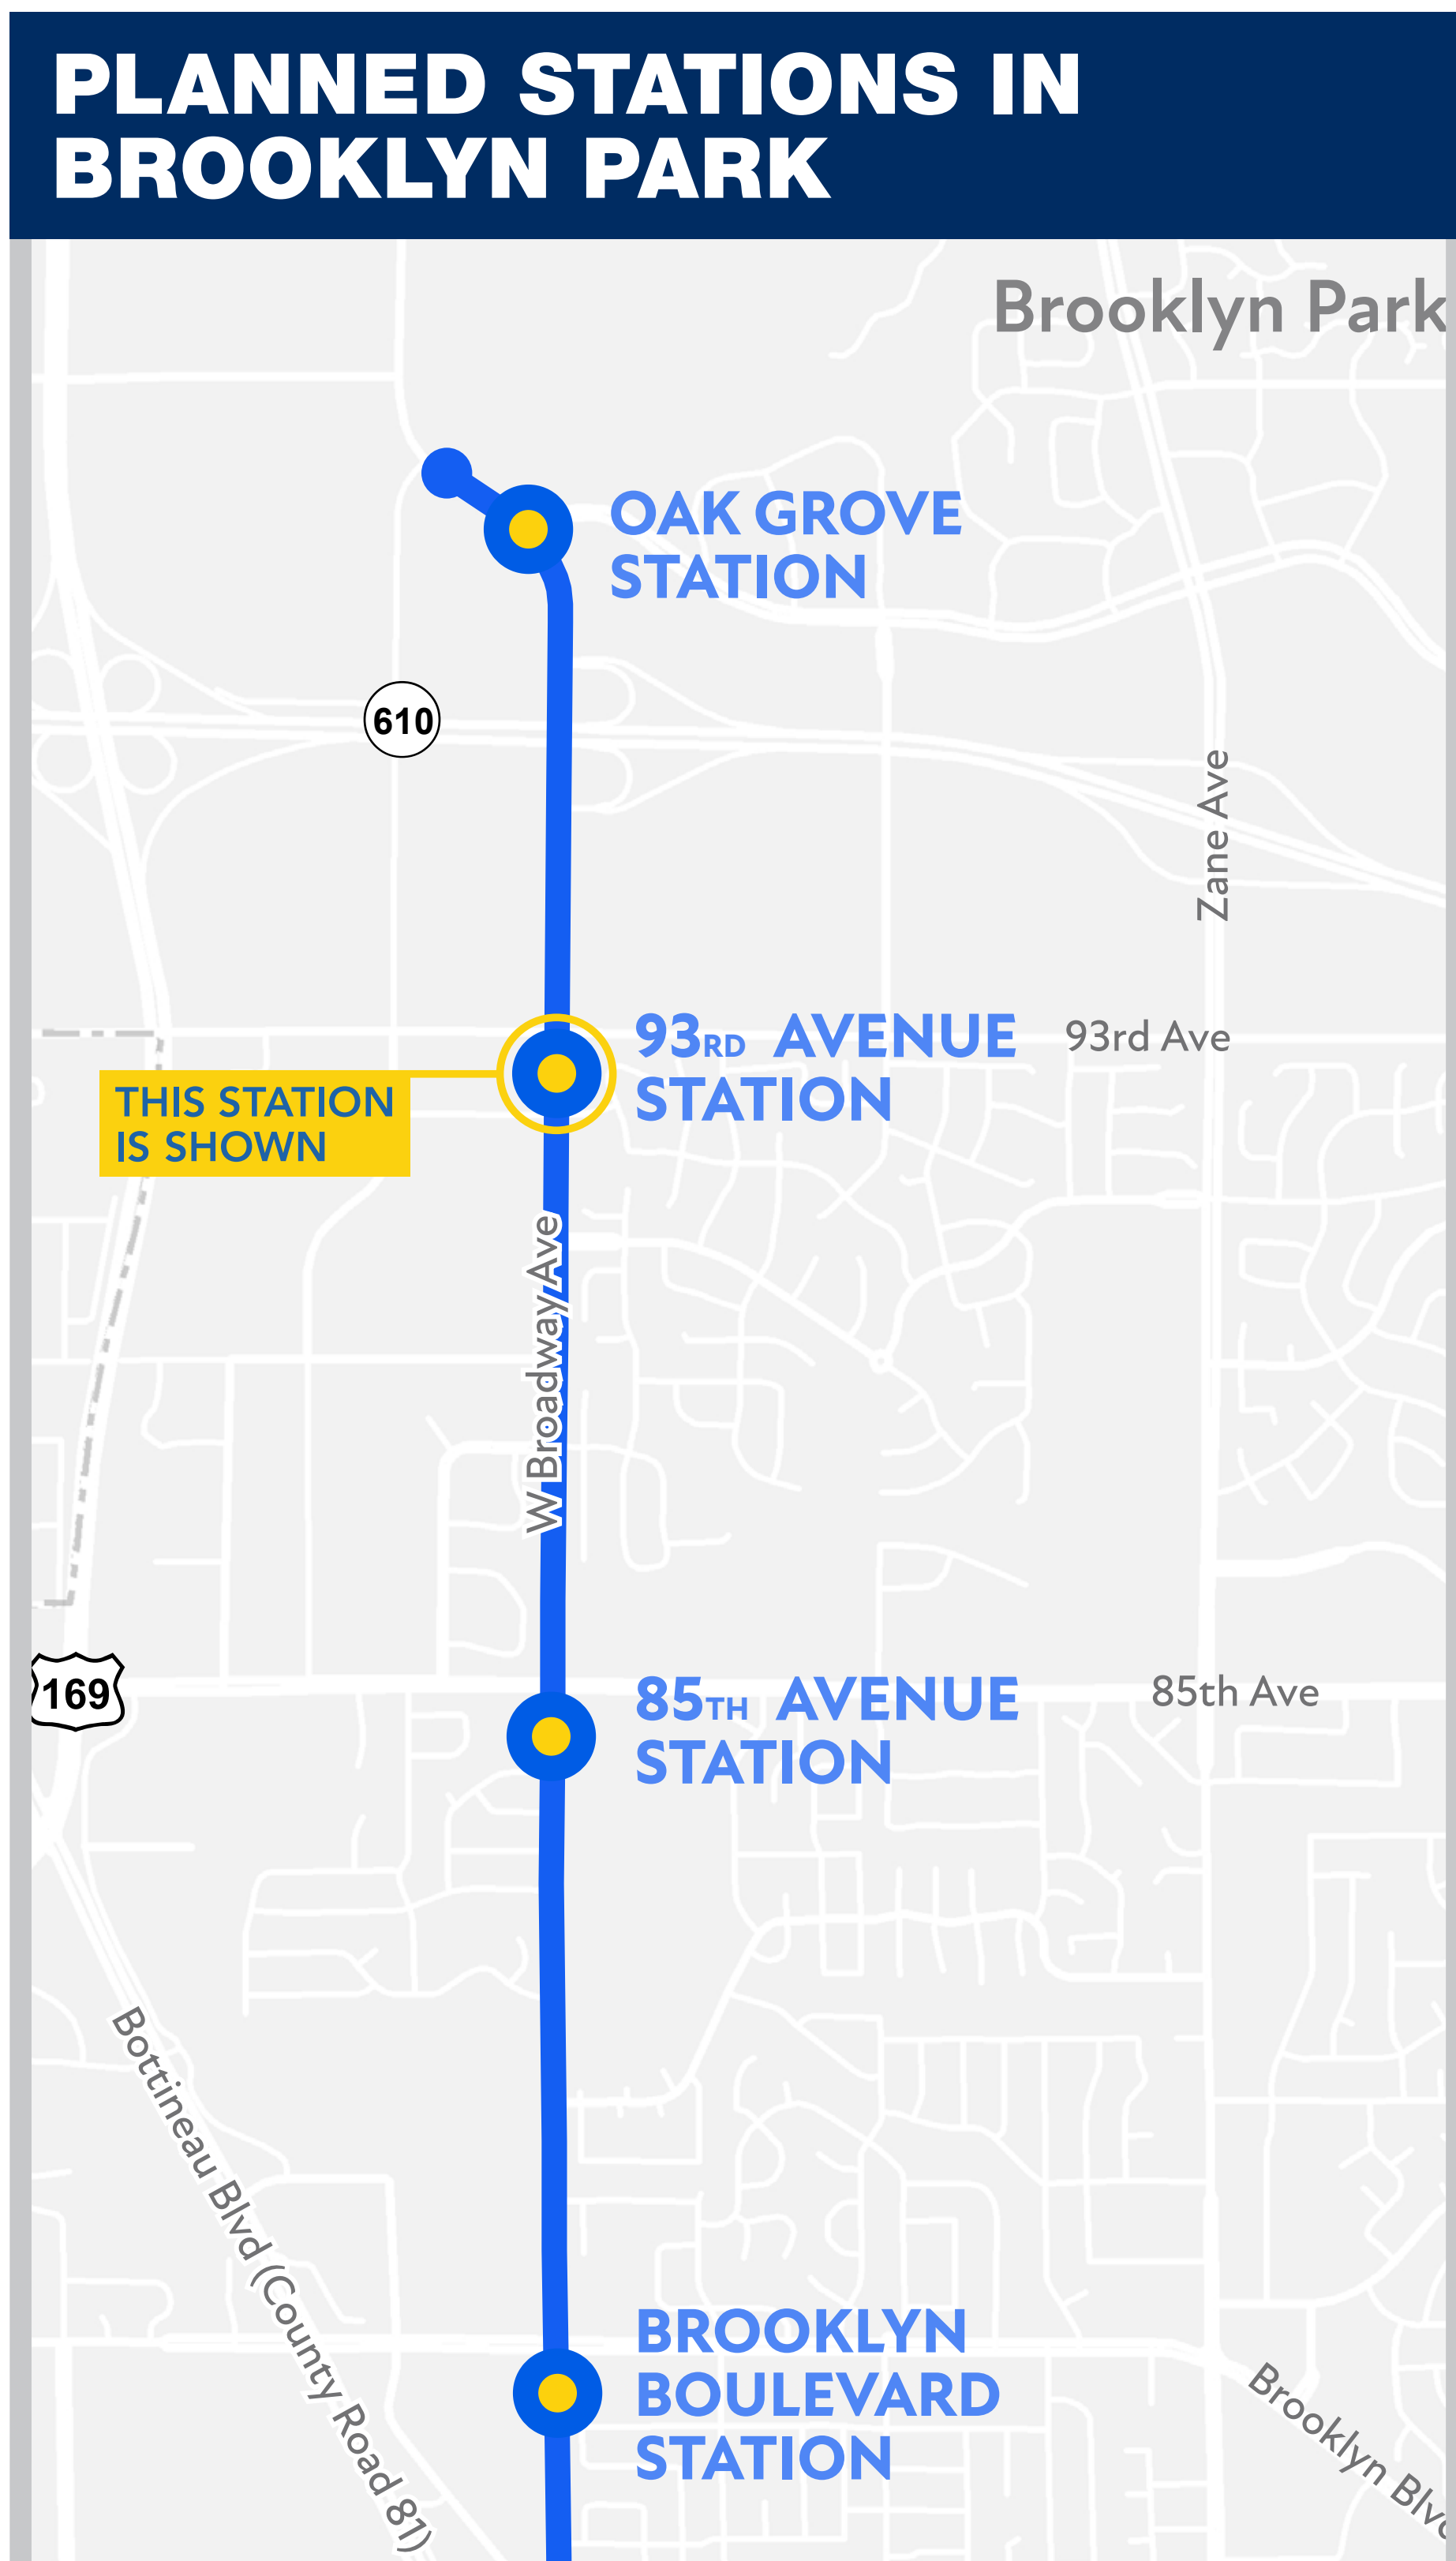

View from platform entry looking North




View from sidewalk looking Northwest




METRO BLUE LINE EXTENSION



85TH AVENUE STATION DESIGN CONCEPTS, BROOKLYN PARK

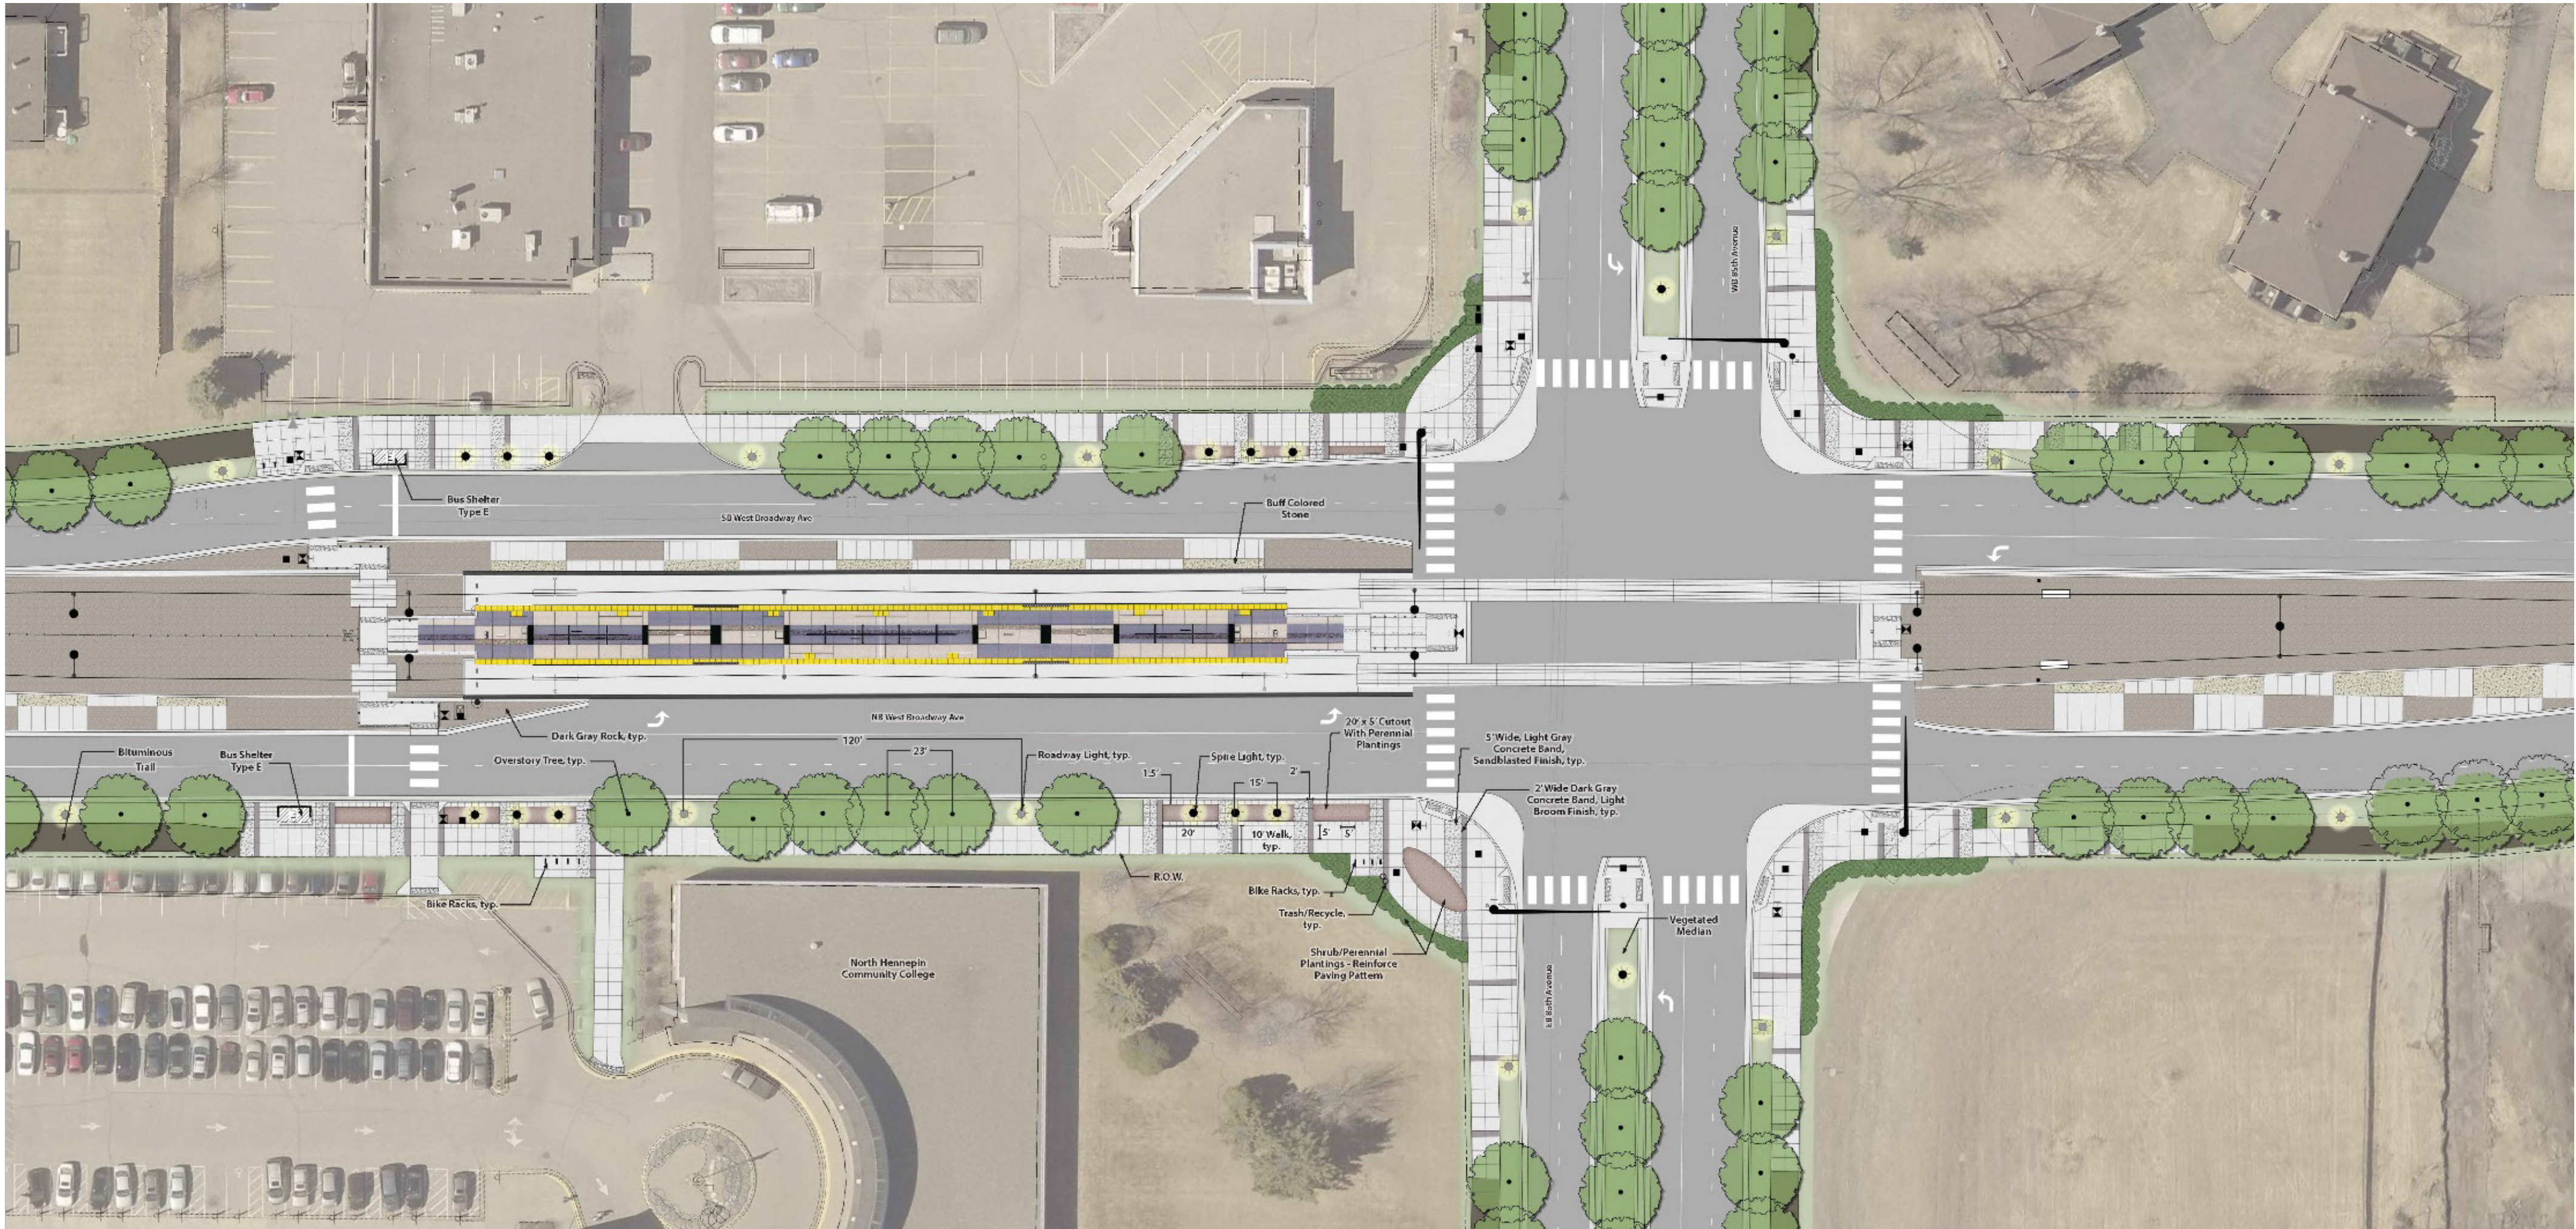

Site Plan

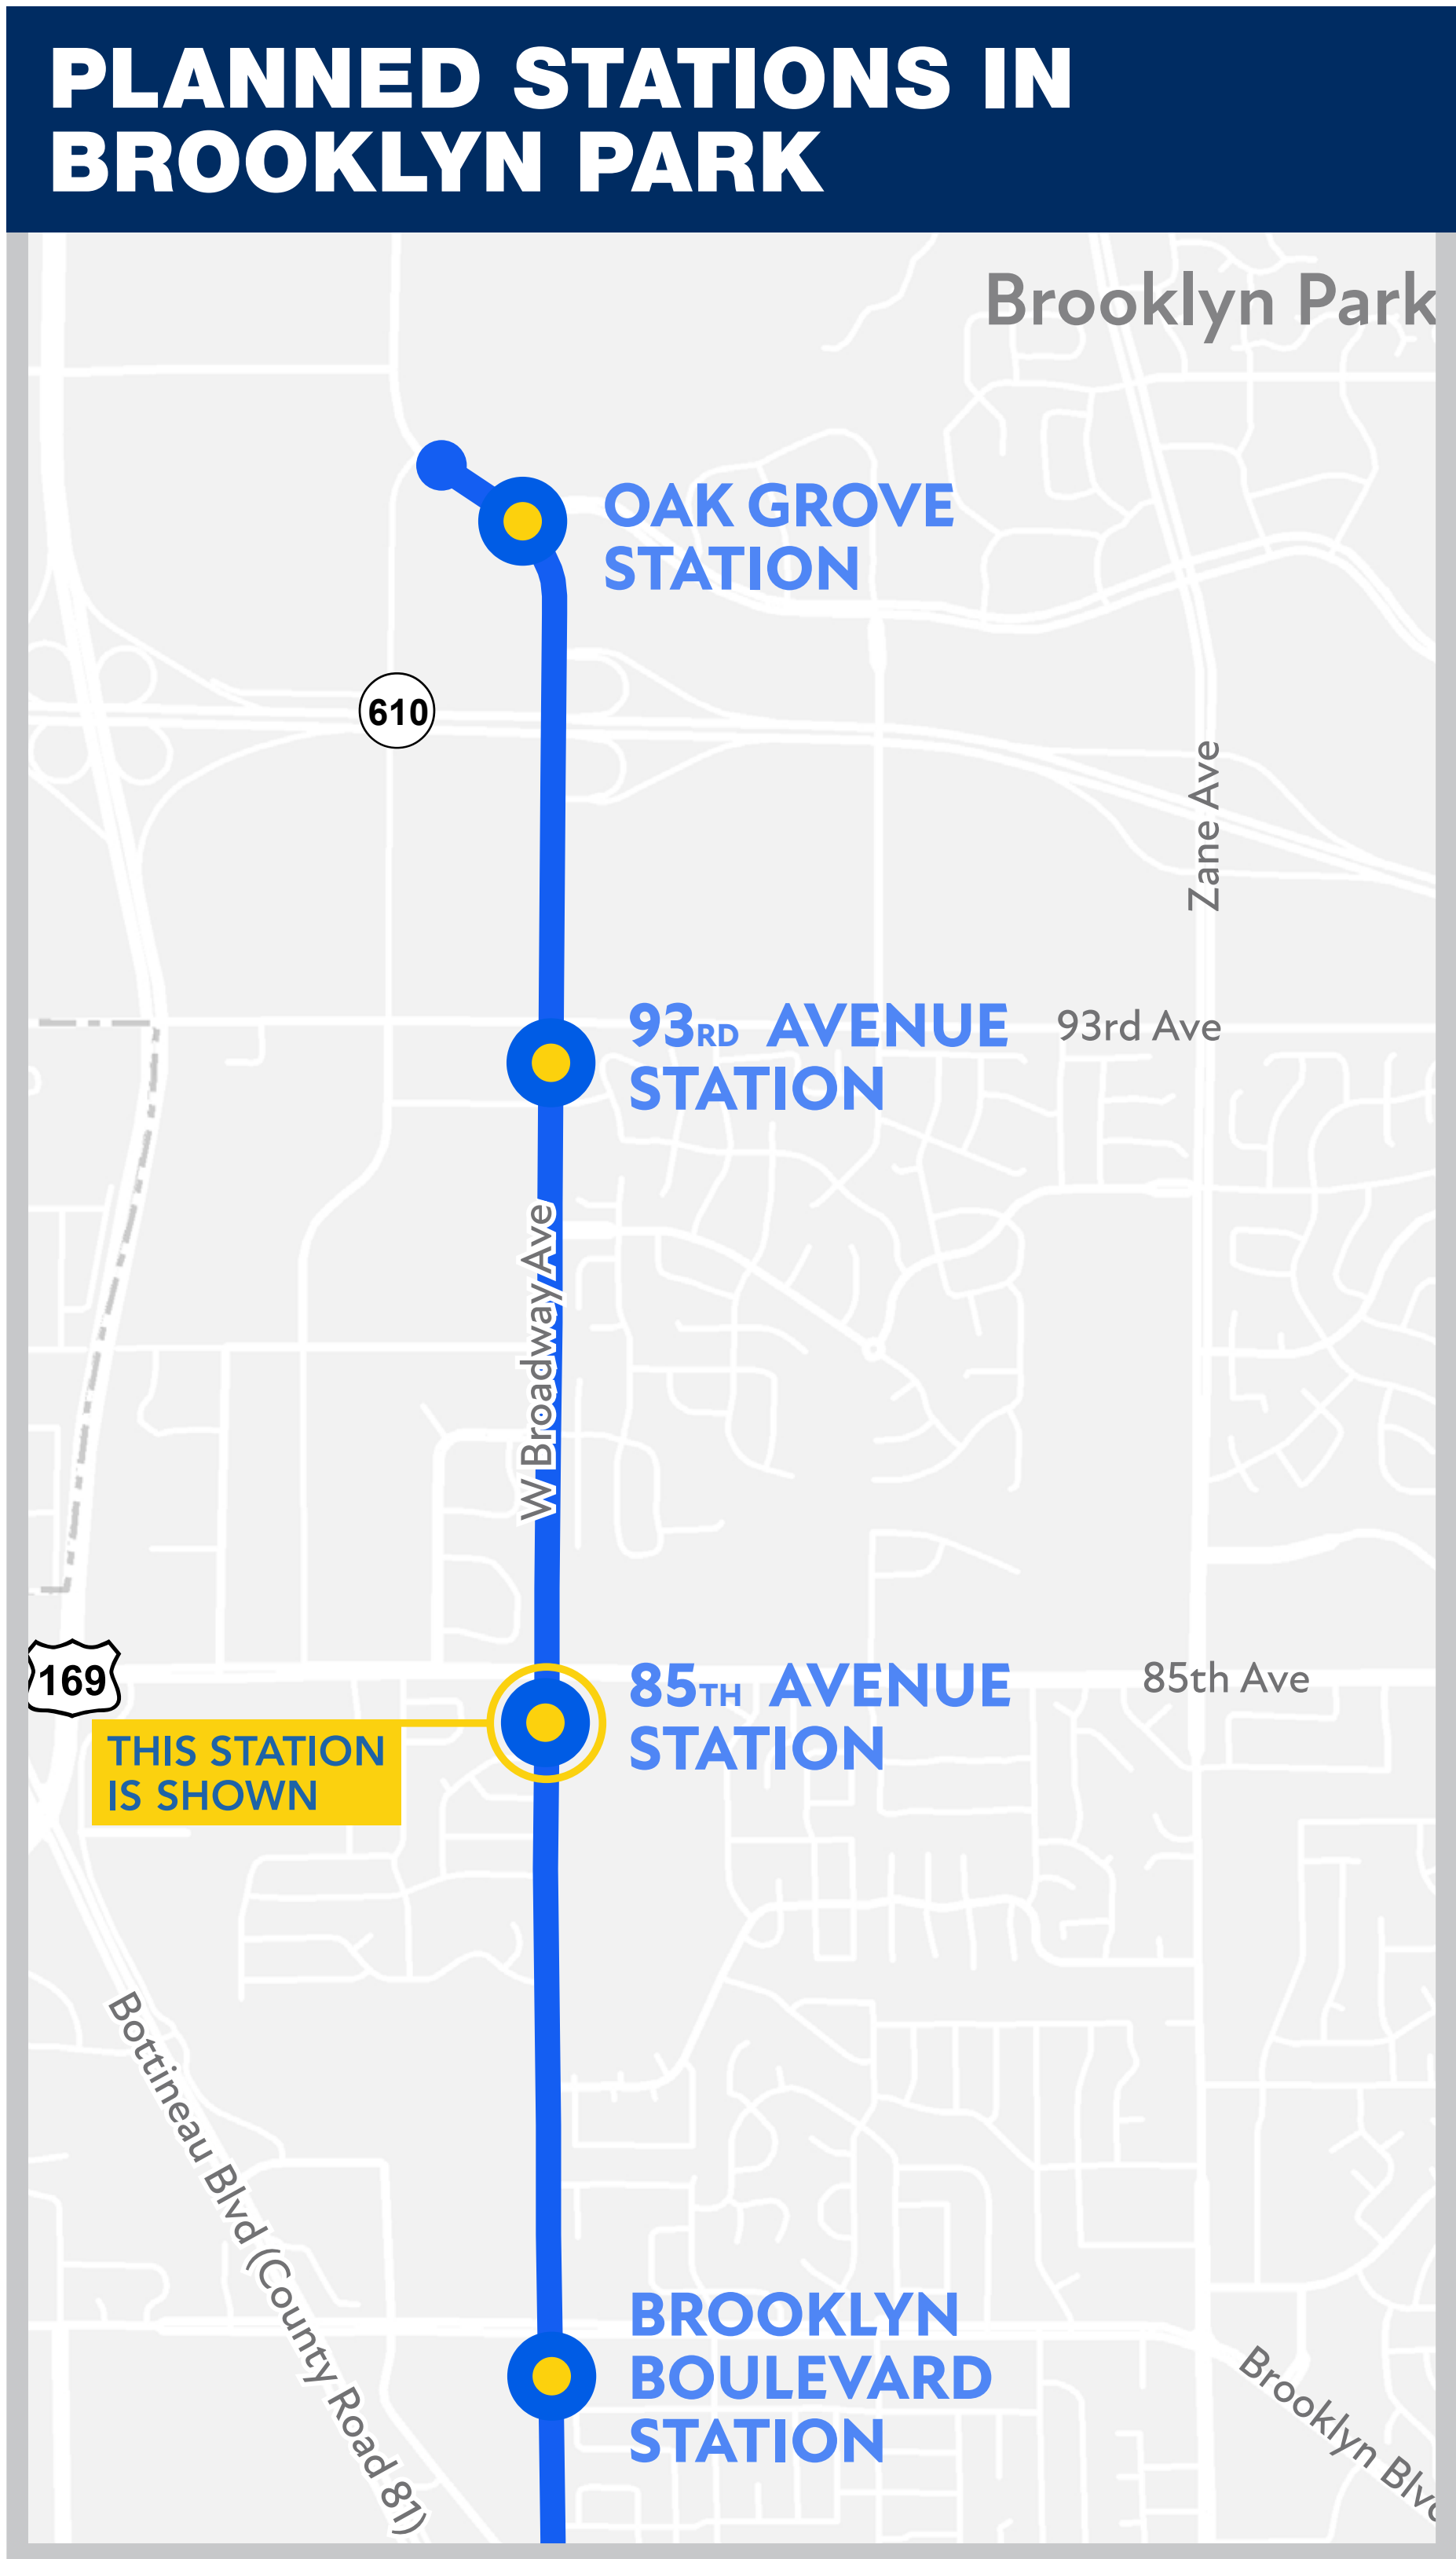

View from platform entry looking North



View from sidewalk looking Northwest




METRO BLUE LINE EXTENSION



BROOKLYN BOULEVARD STATION DESIGN CONCEPTS, BROOKLYN PARK



Site Plan

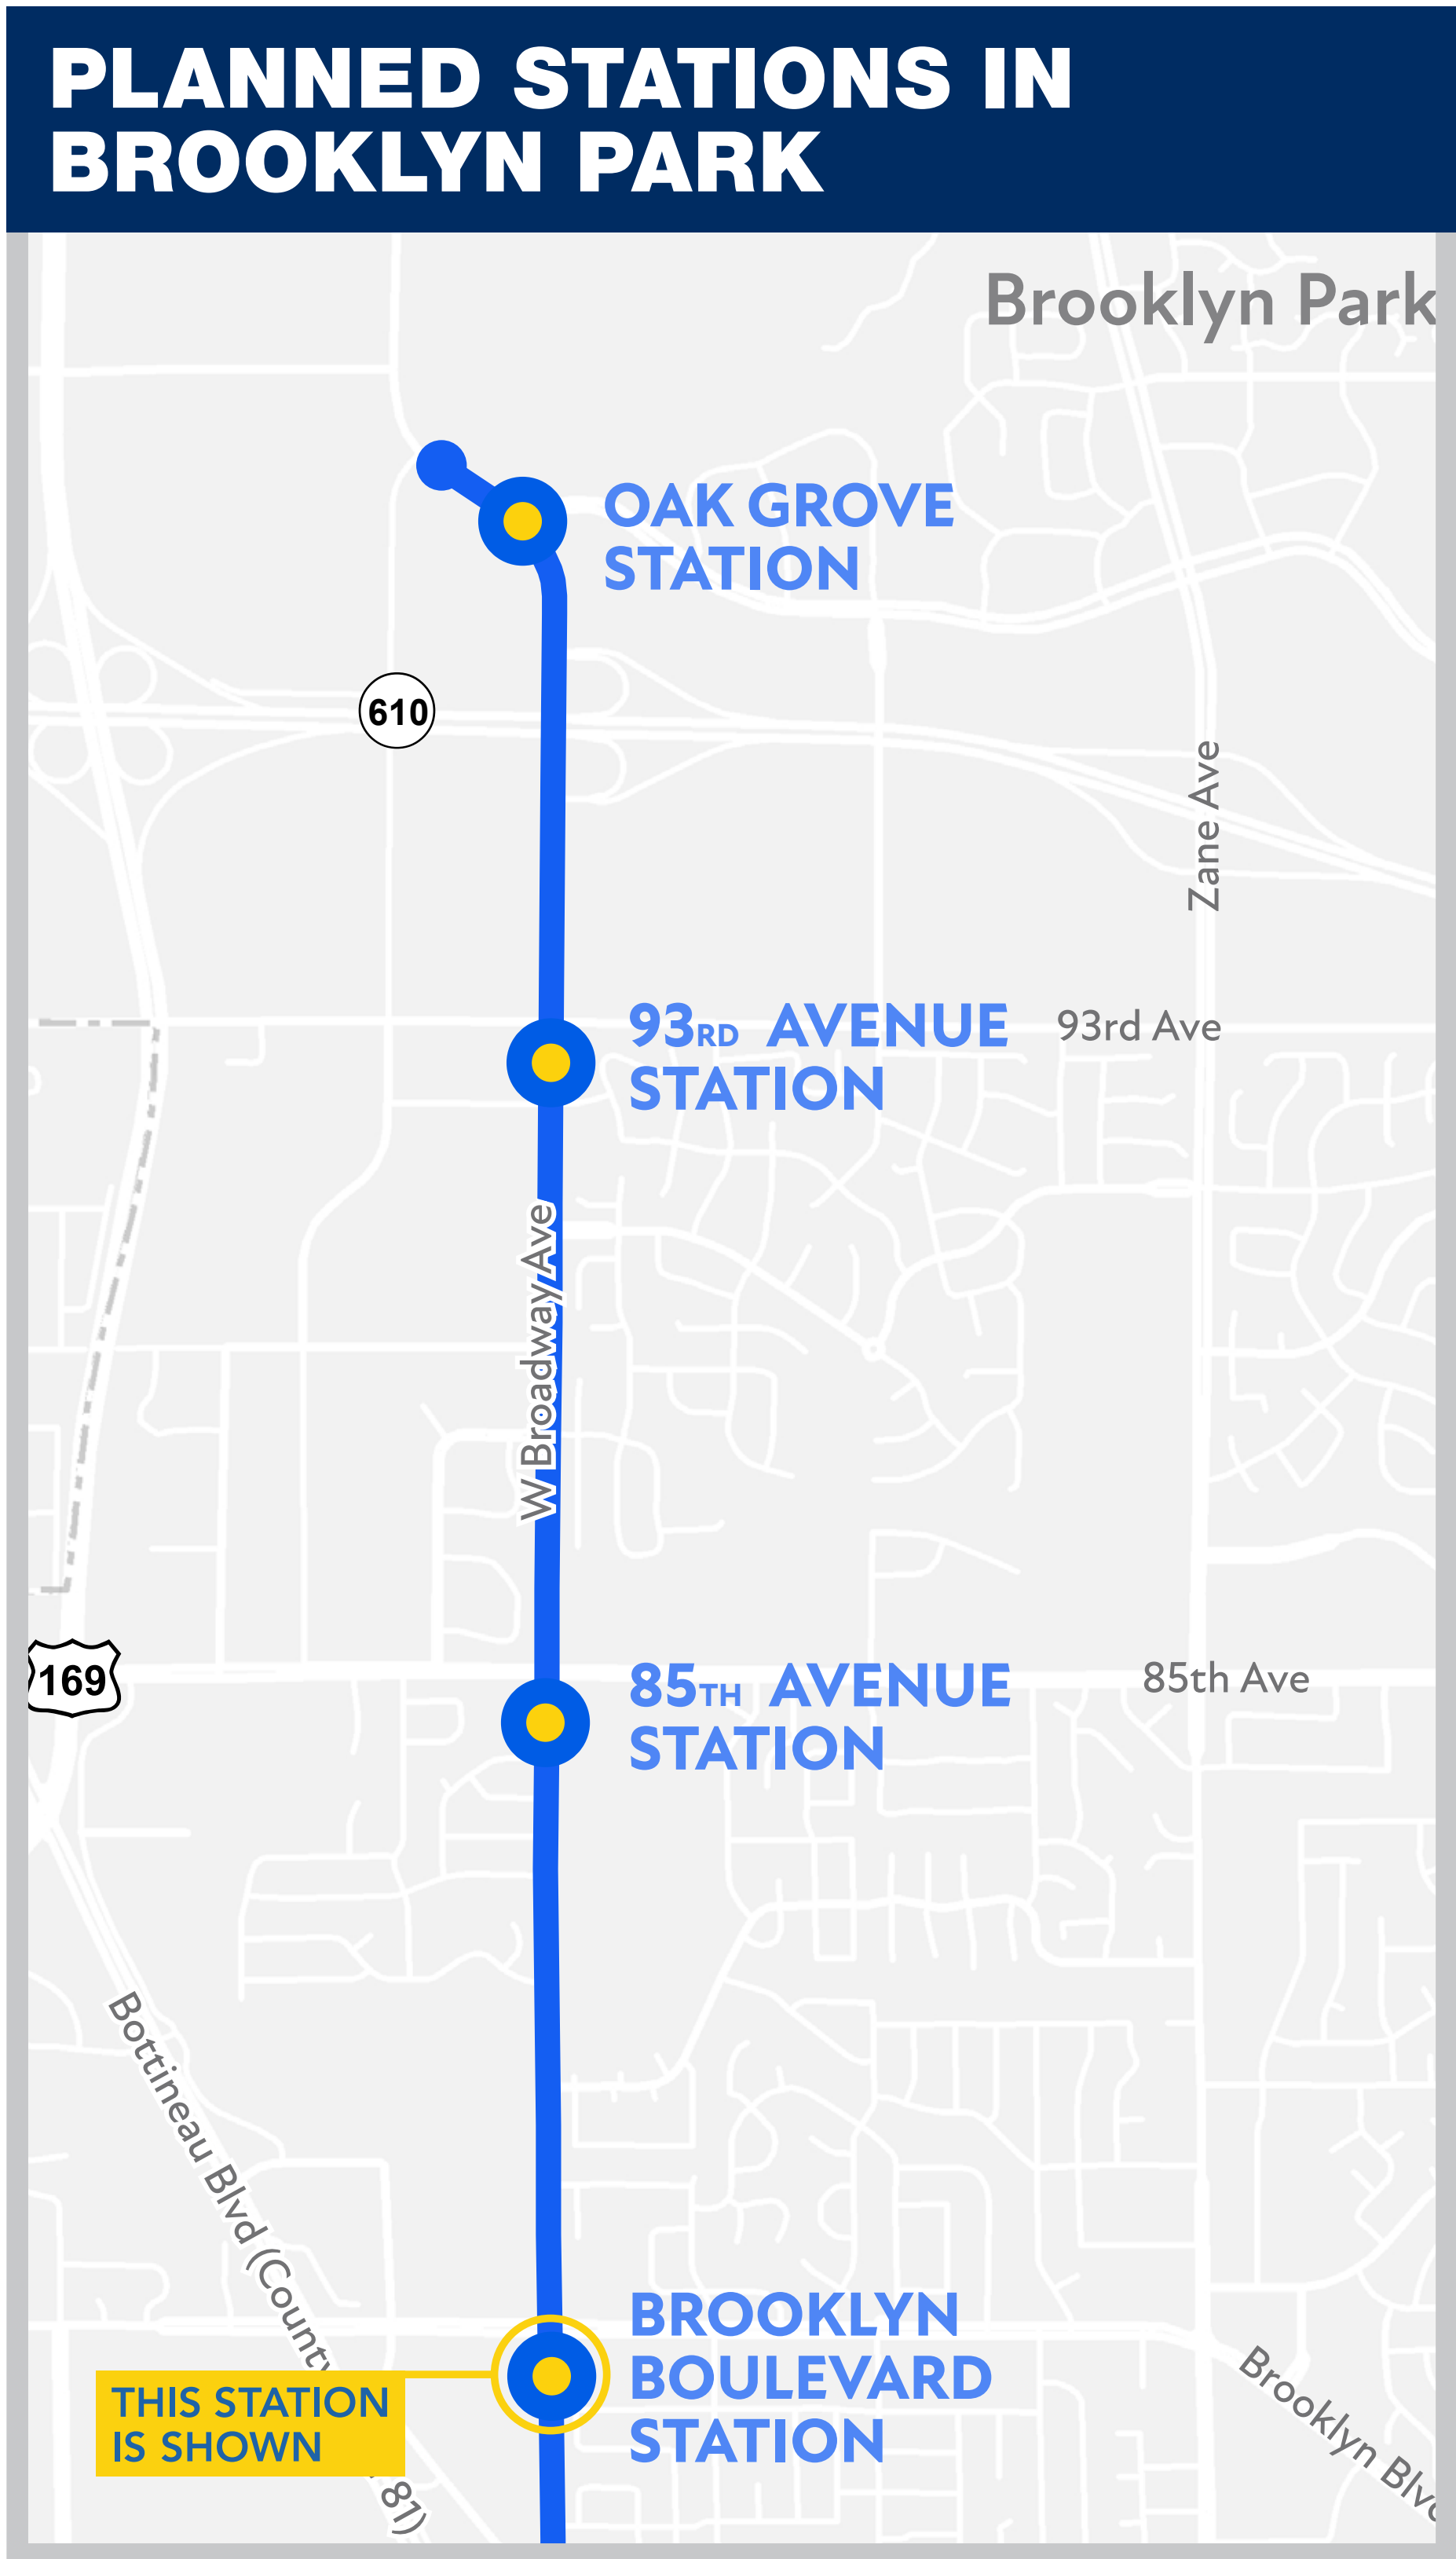

View from platform entry looking North



View from sidewalk looking Northwest



METRO BLUE LINE EXTENSION

