


CITY OF MINNEAPOLIS

WEST BROADWAY AVENUE Ilion Avenue to Queen Avenue (Penn Avenue Station)

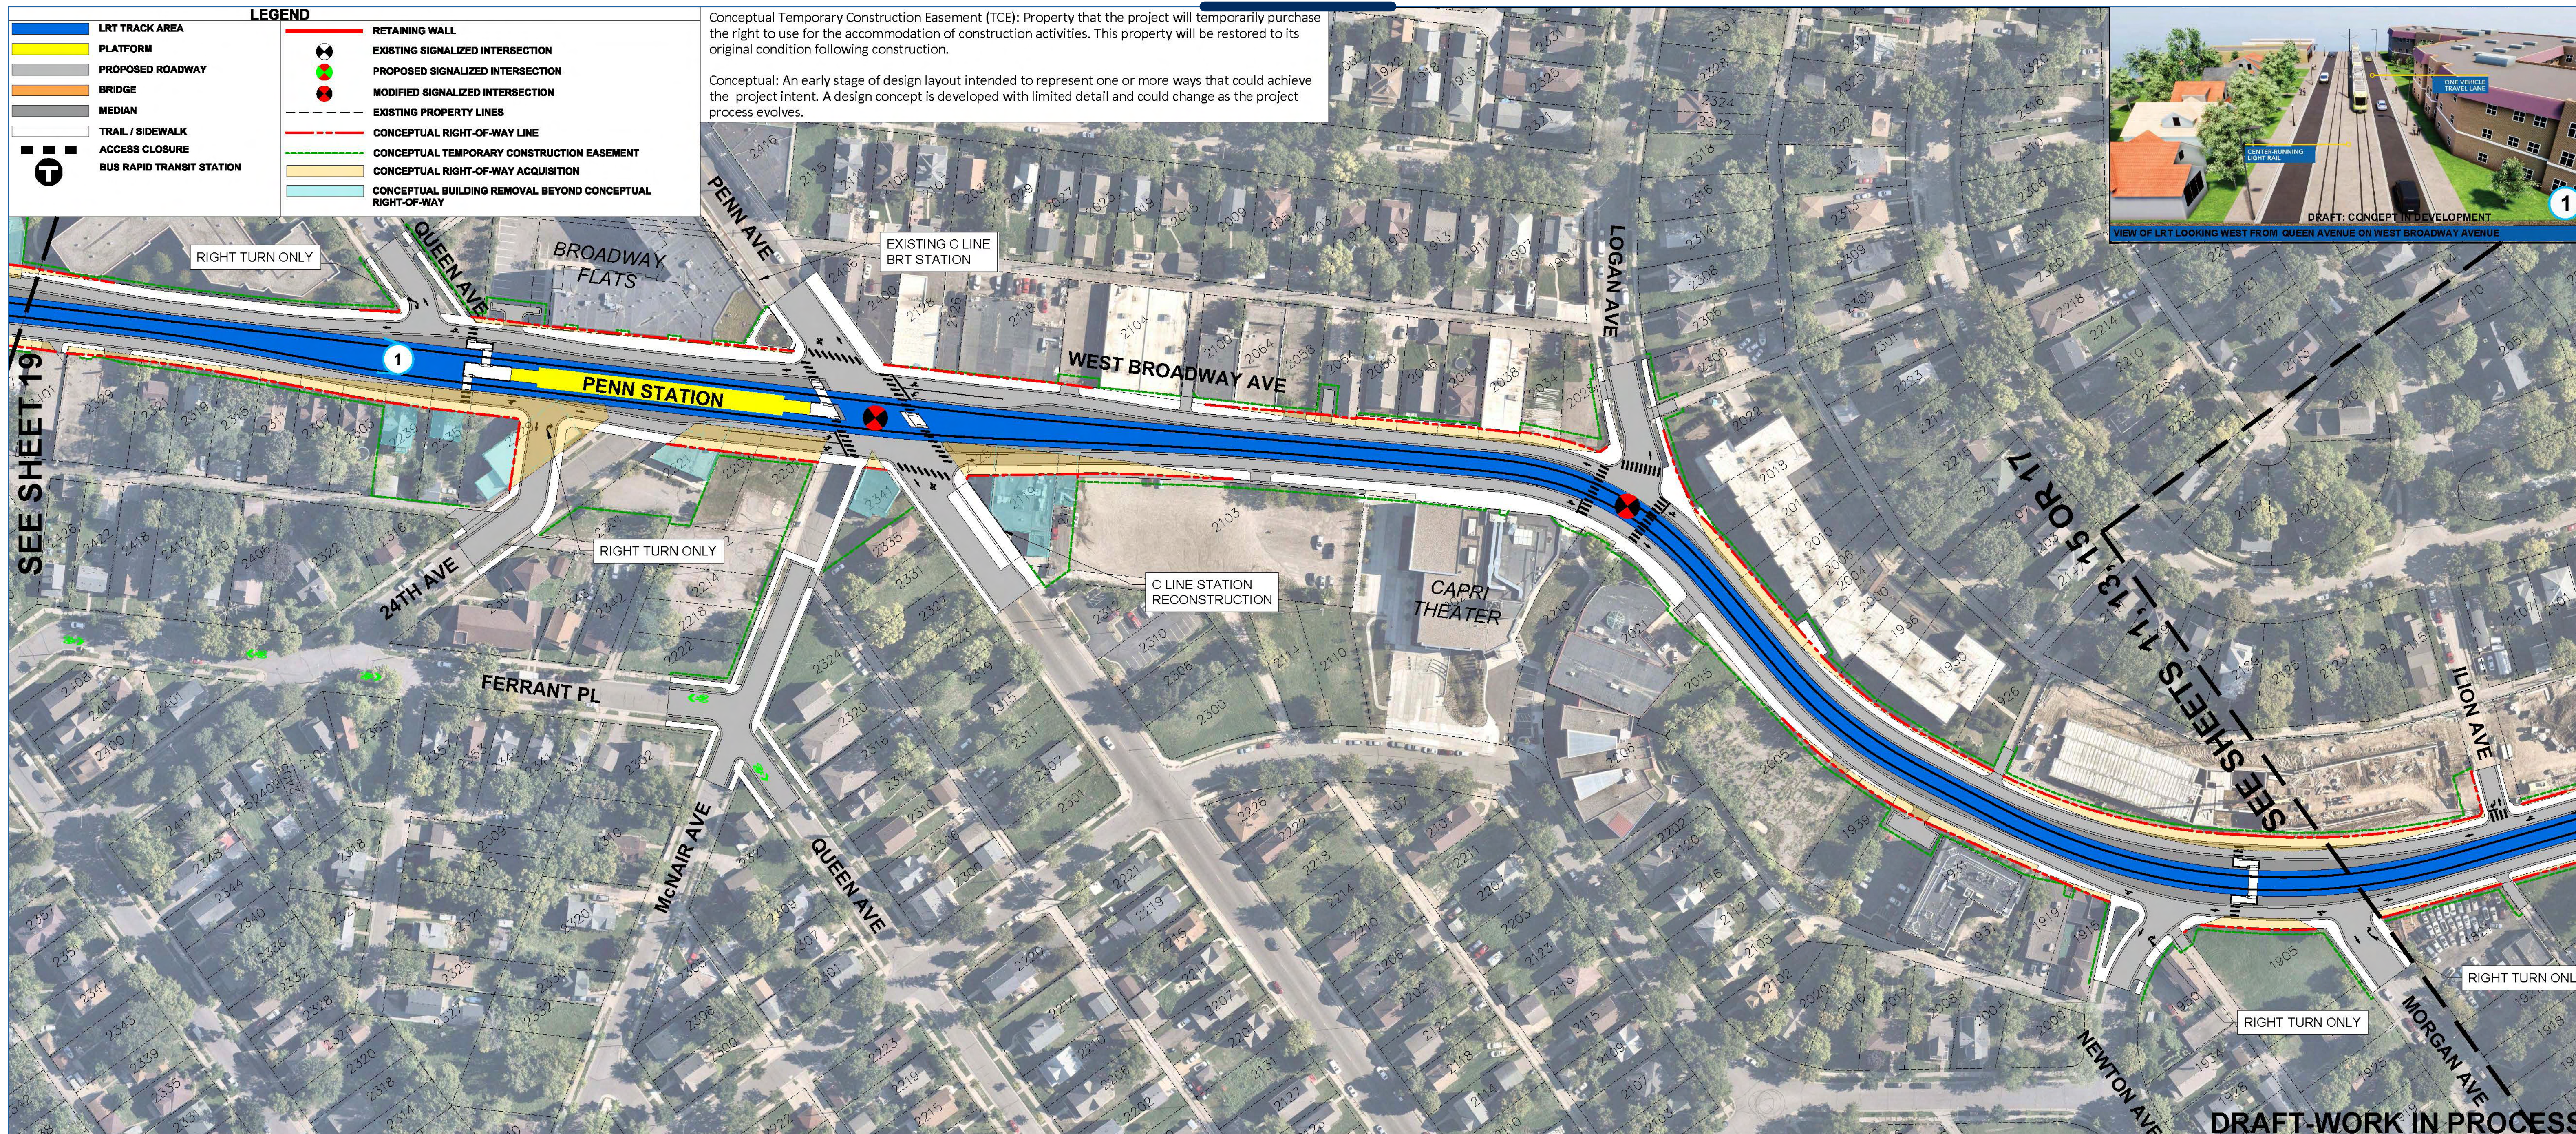

SHEET 18



METRO BLUE LINE EXTENSION



CITY OF MINNEAPOLIS

WEST BROADWAY AVENUE

Queen Avenue to 30th Avenue



SHEET 19




METRO BLUE LINE EXTENSION



CITY OF MINNEAPOLIS

WEST BROADWAY AVENUE

30th Avenue to Abbott Avenue (Lowry Avenue Station)

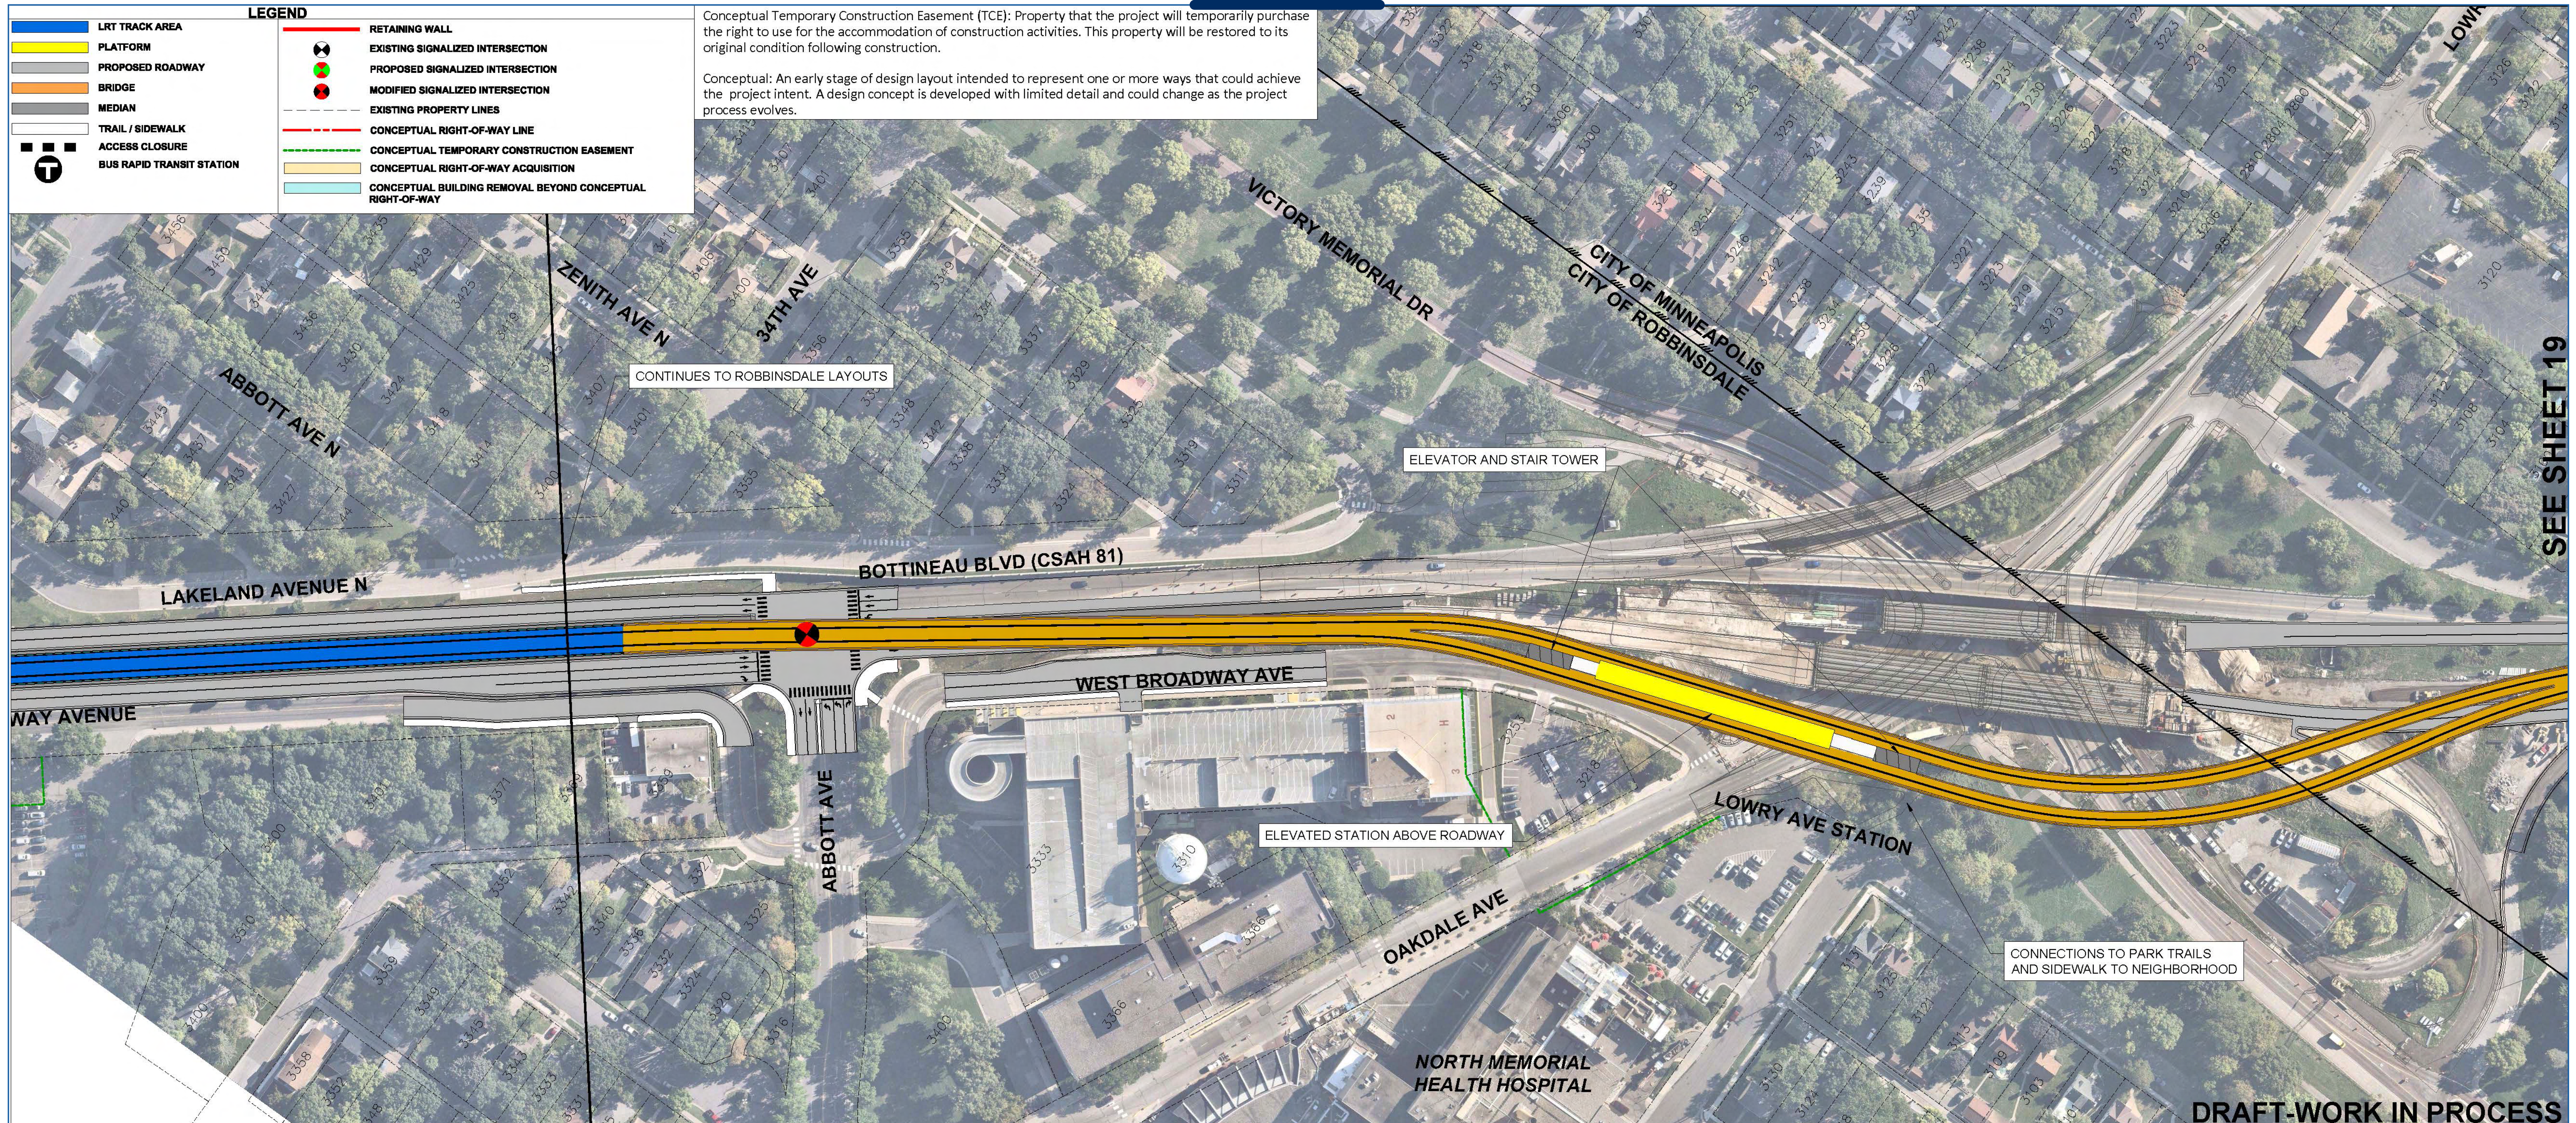

SHEET 20



METRO BLUE LINE EXTENSION

