


LEGEND

	LRT TRACK AREA		CONCRETE MEDIAN BARRIER		EXISTING SIGNALIZED INTERSECTION		MARKED OR UNMARKED CROSSWALK
	PLATFORM		BRIDGE		PROPOSED SIGNALIZED INTERSECTION		EXISTING PROPERTY LINE
	PAVED ROADWAY		BUILDING REMOVAL		MODIFIED SIGNALIZED INTERSECTION		EXISTING RIGHT OF WAY
	CURB, MEDIAN, & TRUCK APRON		RETAINING WALL		PROPOSED DIRECTIONAL LANE USE		CONCEPTUAL RIGHT OF WAY LINE
	SIDEWALK		PROPOSED NOISE WALL		EXISTING BUS STOP		DRAINAGE AND UTILITY EASEMENT
	TRAIL		PROPOSED GUARDRAIL		APPROX. LOCATION OF TRACTION POWER SUBSTATION (TPSS)		BIKEWAY
	POTENTIAL STORMWATER TREATMENT LOCATION				APPROX. SIZE OF TPSS FINAL LOCATION TBD		

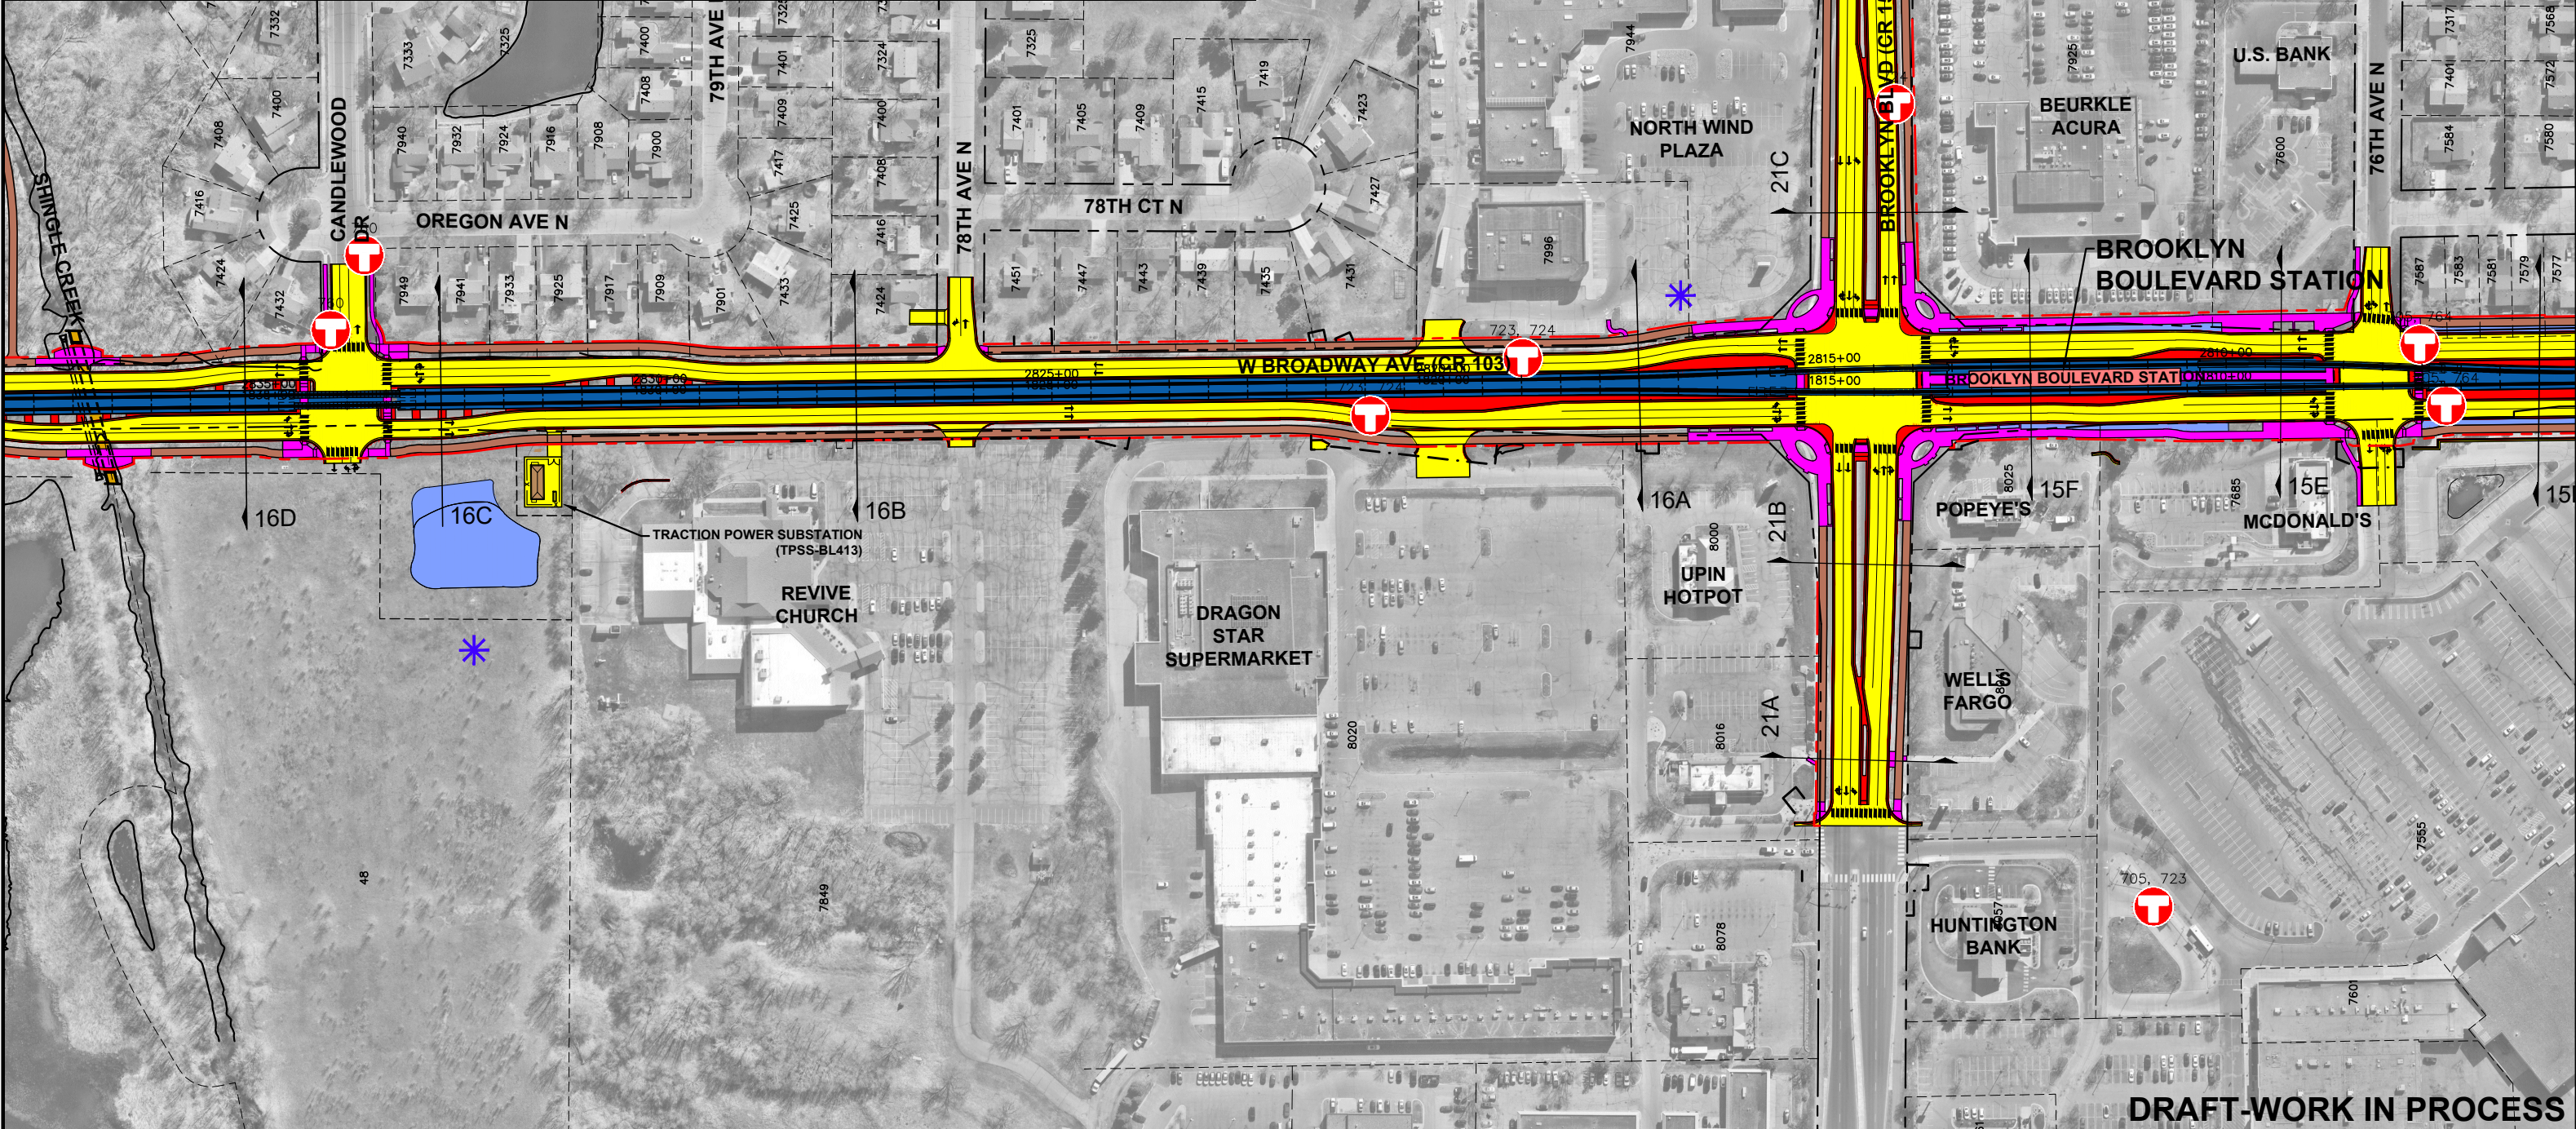


DRAFT-WORK IN PROCESS



BLUE LINE EXTENSION
 CITY OF BROOKLYN PARK
 MUNICIPAL CONSENT DISPLAY EXHIBIT - PLAN VIEW

67 OF 97
 07/26/2024
 R00

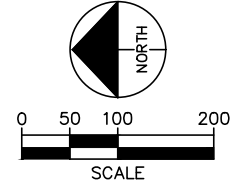

Jul, 22, 2024 05:17 pm C:\pwworking\0424502\BPN-Planview-MC-Display\Exhibit.dwg By: jonah.kramer