


Jul 22 2024 04:49 pm C:\pw\knl\d0424476\R-A-Planview-DisplayExhibit.dwg By: Gordie Straker

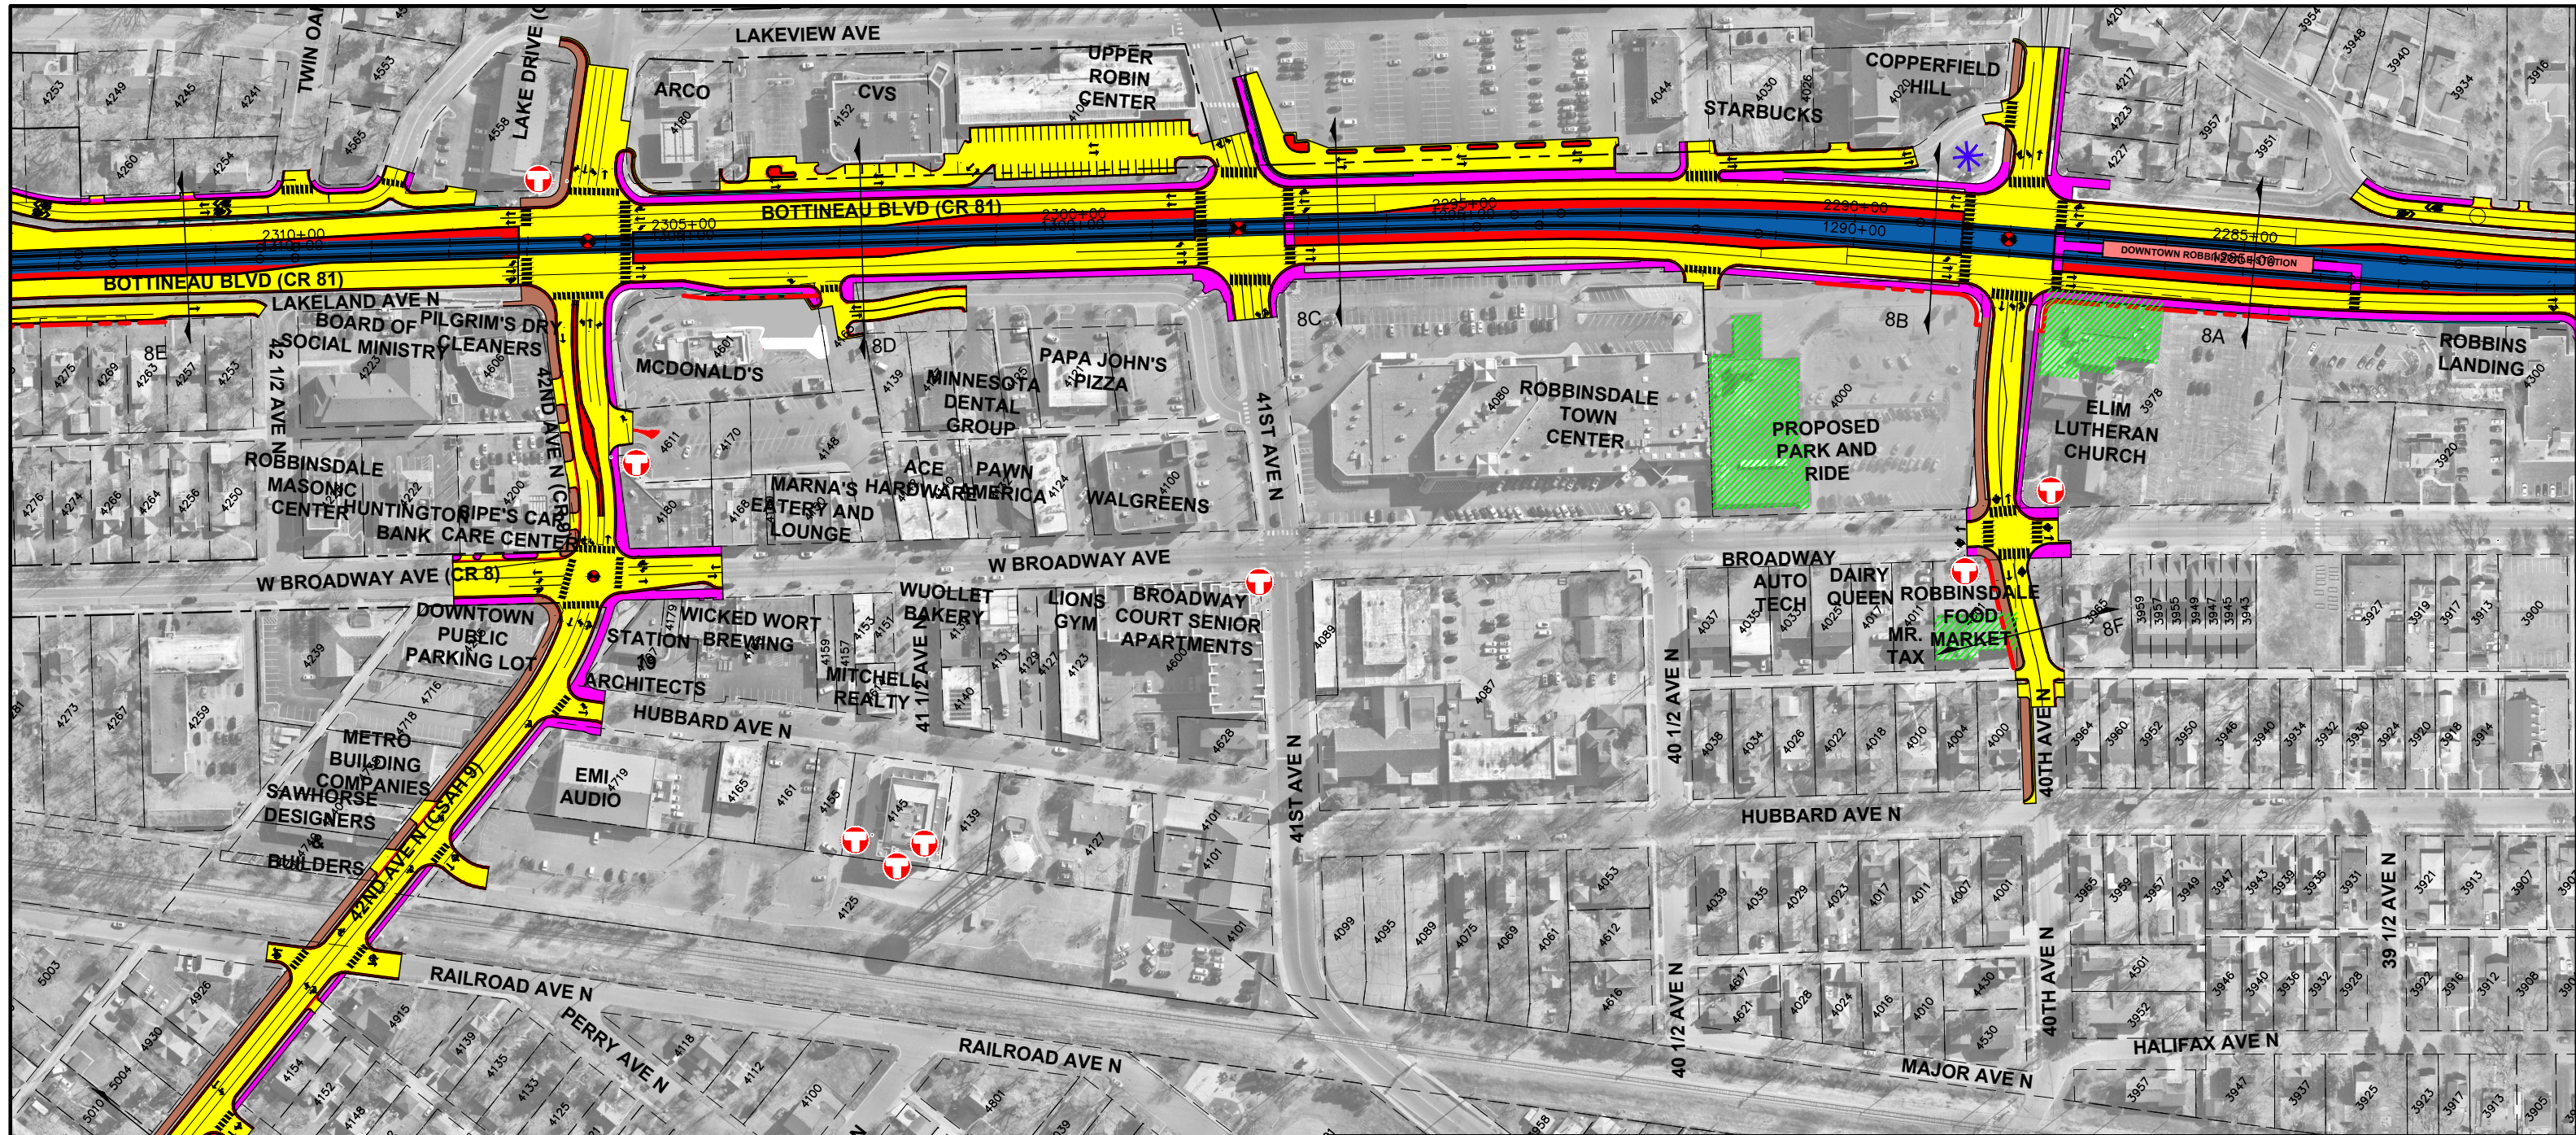

LEGEND			
	LRT TRACK AREA		CONCRETE MEDIAN BARRIER
	PLATFORM		BRIDGE
	PAVED ROADWAY		BUILDING REMOVAL
	CURB, MEDIAN, & TRUCK APRON		RETAINING WALL
	SIDEWALK		PROPOSED NOISE WALL
	TRAIL		PROPOSED GUARDRAIL
	POTENTIAL STORMWATER TREATMENT LOCATION		EXISTING SIGNALIZED INTERSECTION
			PROPOSED SIGNALIZED INTERSECTION
			MODIFIED SIGNALIZED INTERSECTION
			PROPOSED DIRECTIONAL LANE USE
			EXISTING BUS STOP
			APPROX. LOCATION OF TRACTION SUBSTATION POWER (TPSS)
			APPROX. SIZE OF TPSS FINAL LOCATION TBD
			MARKED OR UNMARKED CROSSWALK
			EXISTING PROPERTY LINE
			EXISTING RIGHT OF WAY
			CONCEPTUAL RIGHT OF WAY LINE
			DRAINAGE AND UTILITY EASEMENT
			BIKEWAY



BLUE LINE EXTENSION
 CITY OF ROBBINSDALE
 MUNICIPAL CONSENT DISPLAY EXHIBIT - PLAN VIEW

33 OF 97
 07/26/2024
 R00

