



# OAK GROVE PARKWAY STATION DESIGN CONCEPTS BROOKLYN PARK

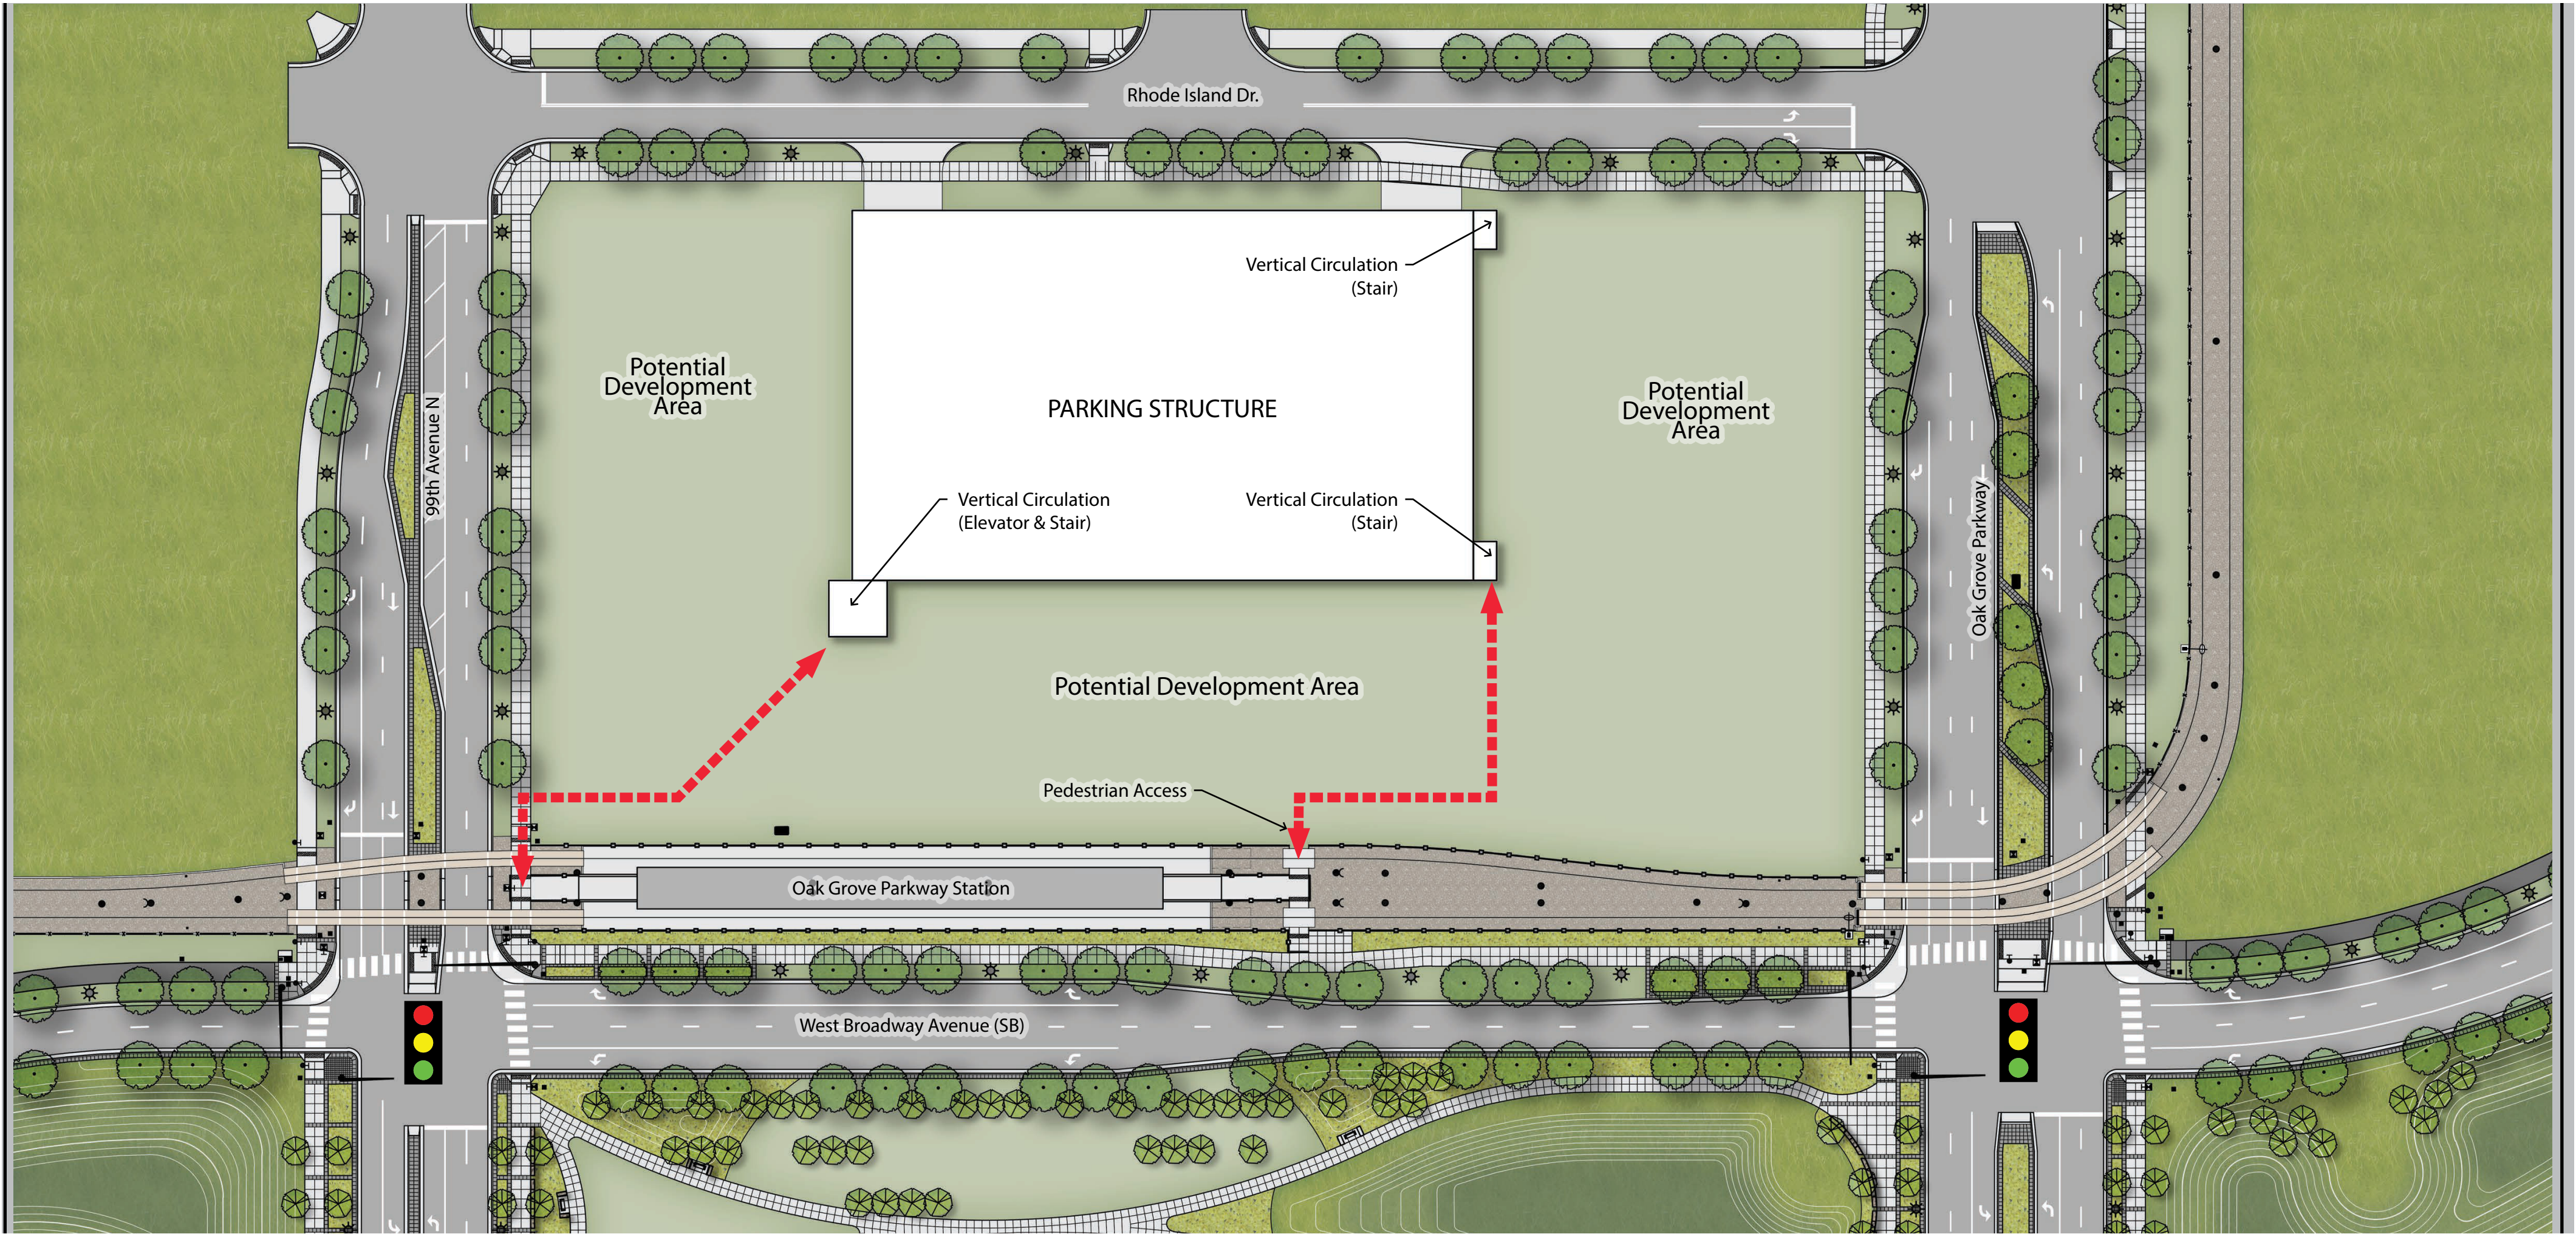

Site Plan

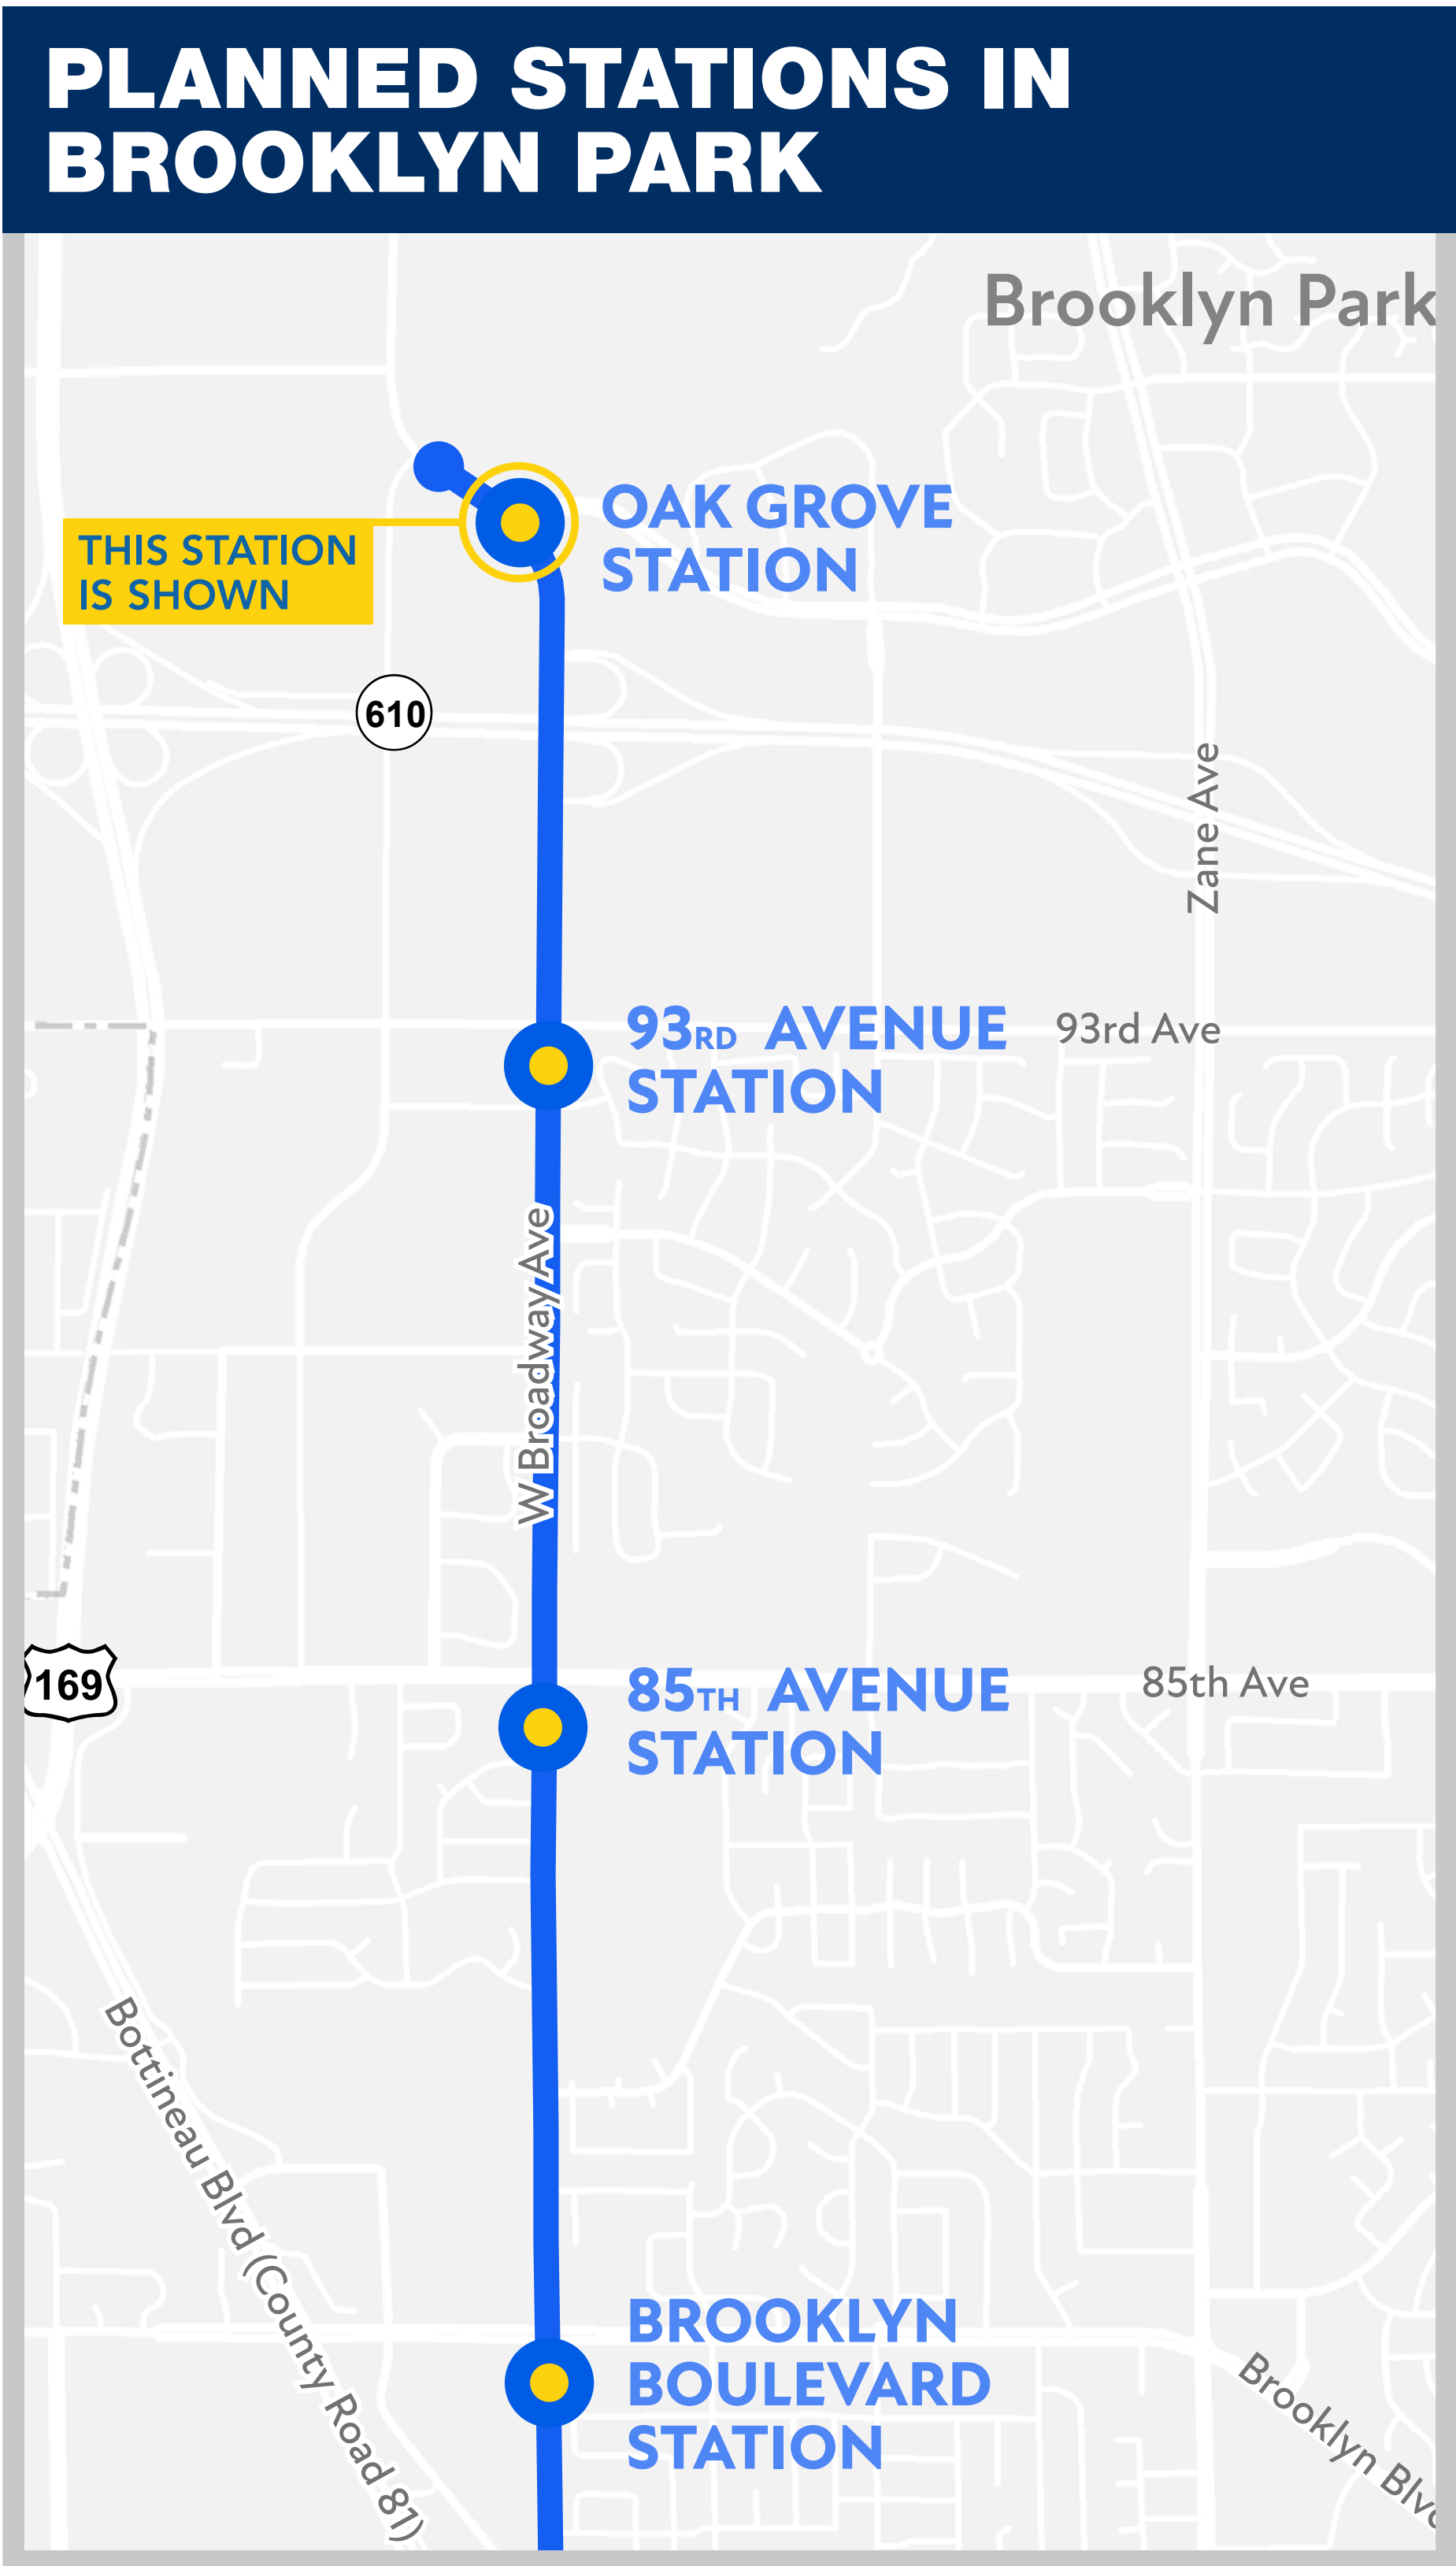

View from platform entry looking North




View from sidewalk looking Northwest






# 93RD AVENUE STATION DESIGN CONCEPTS, BROOKLYN PARK

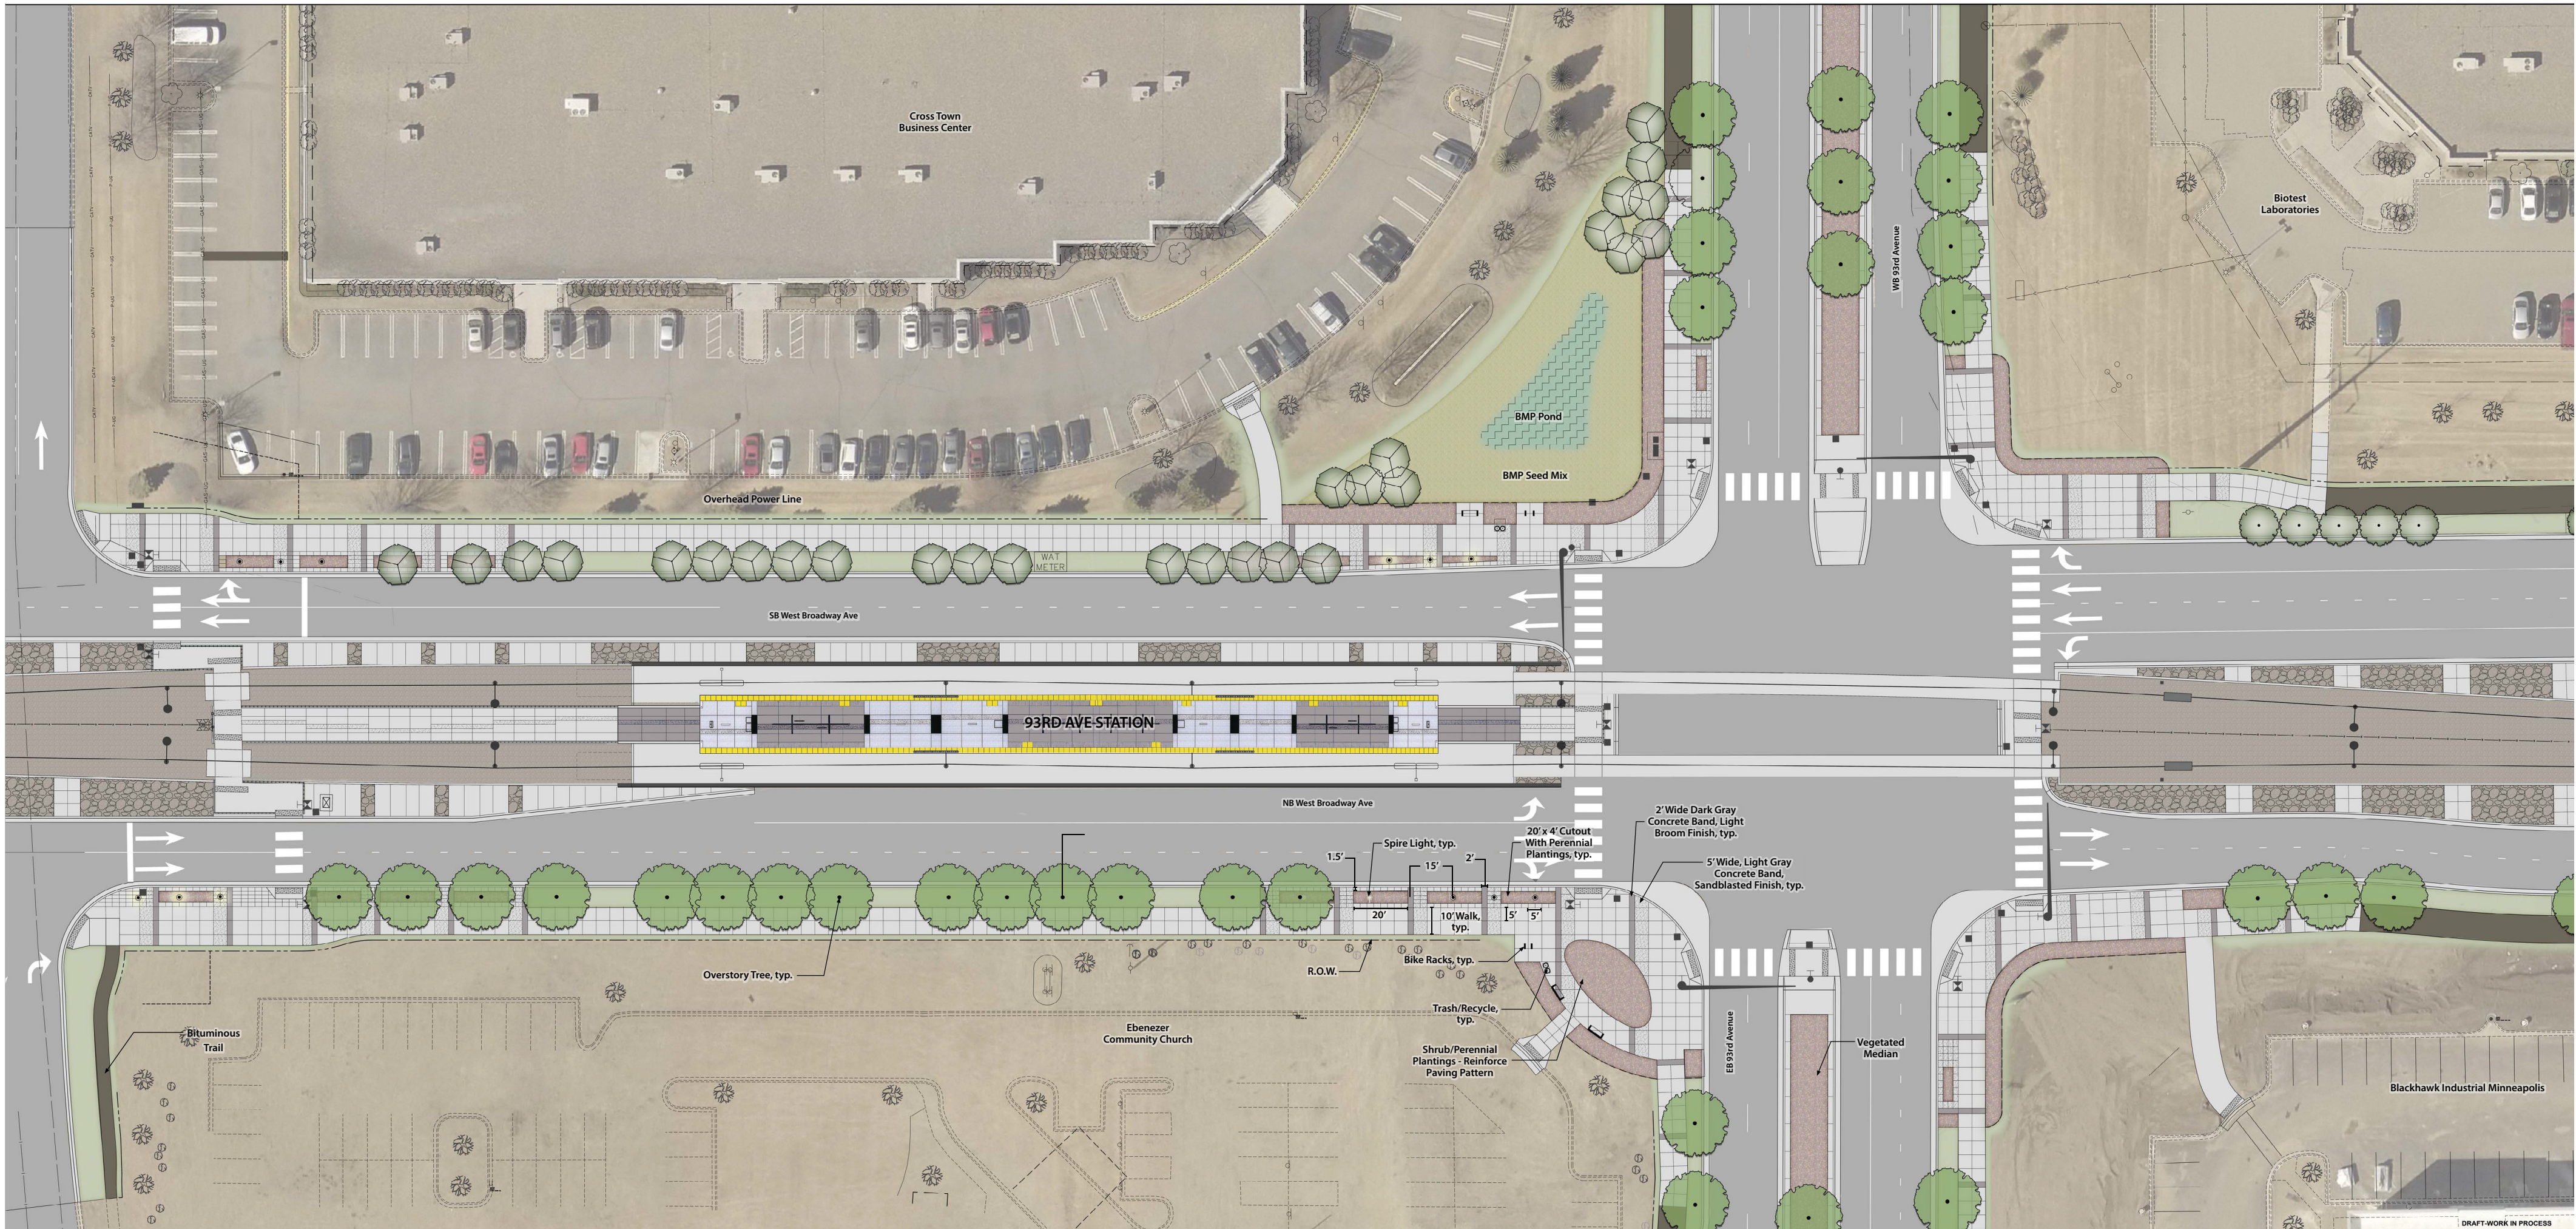

Site Plan

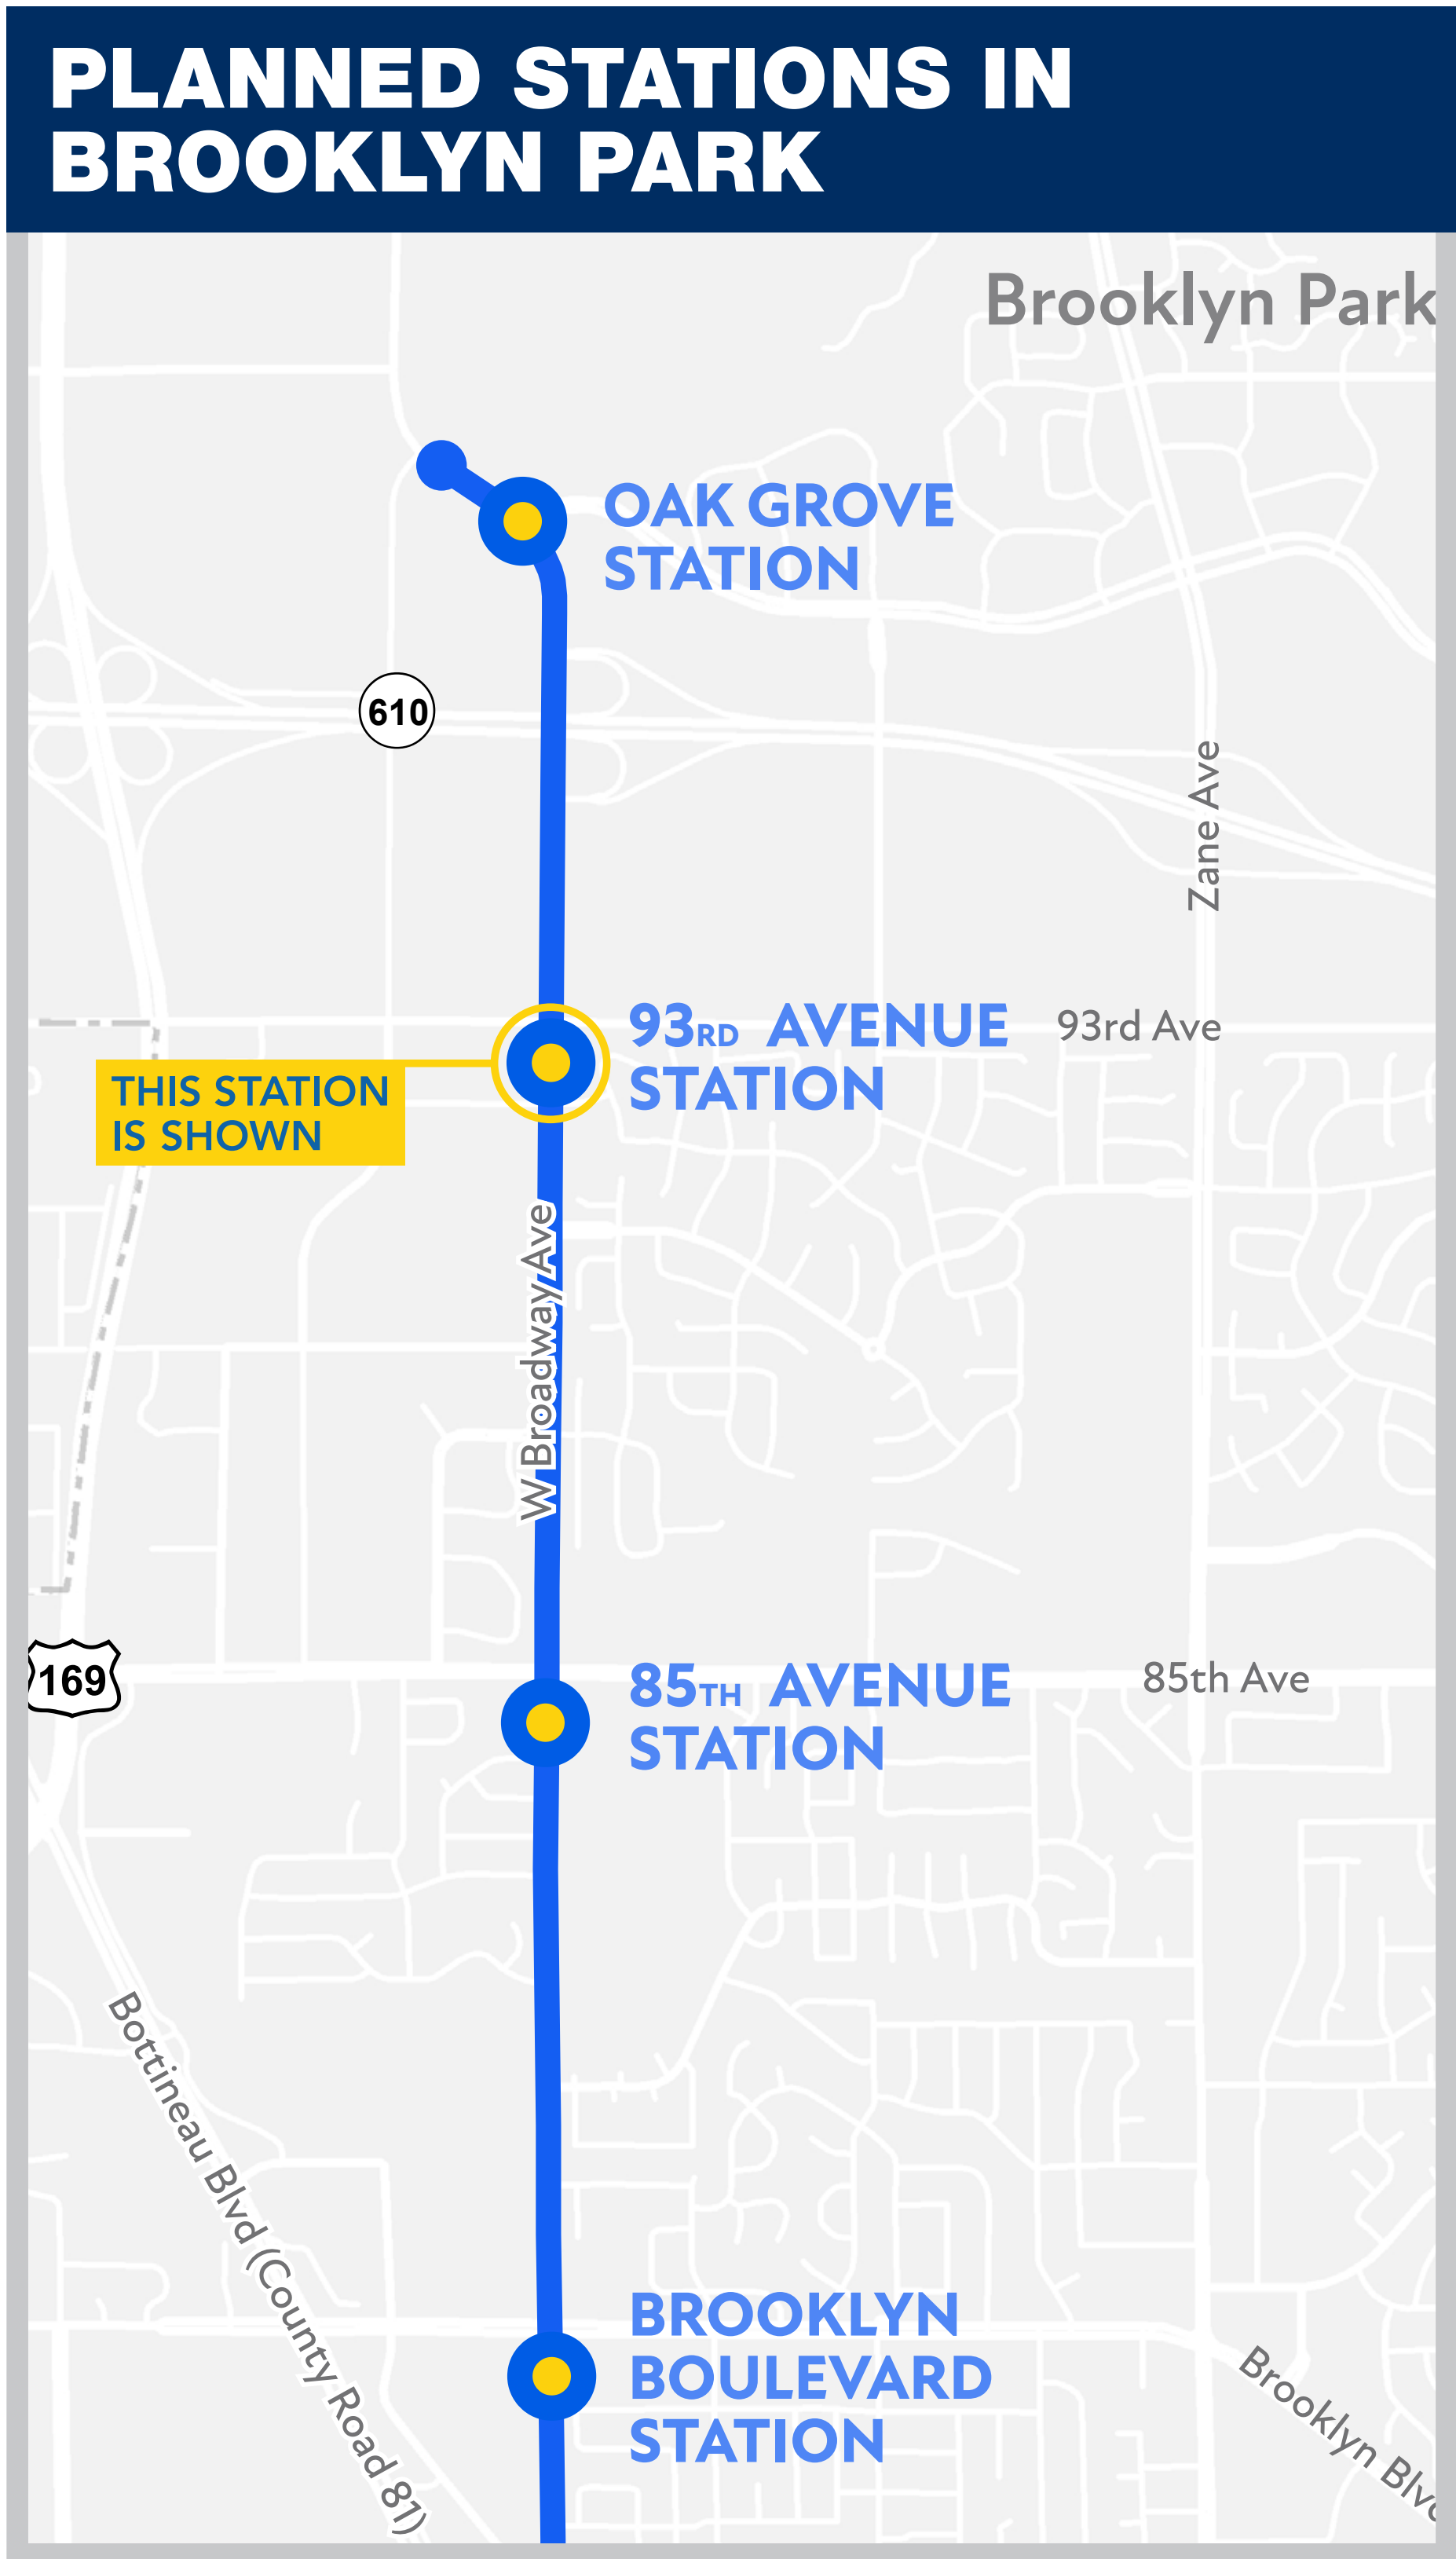

View from platform entry looking North



View from sidewalk looking Northwest







## Brooklyn Park



View from platform entry looking North




View from sidewalk looking Northwest






# BROOKLYN BOULEVARD STATION DESIGN CONCEPTS, BROOKLYN PARK

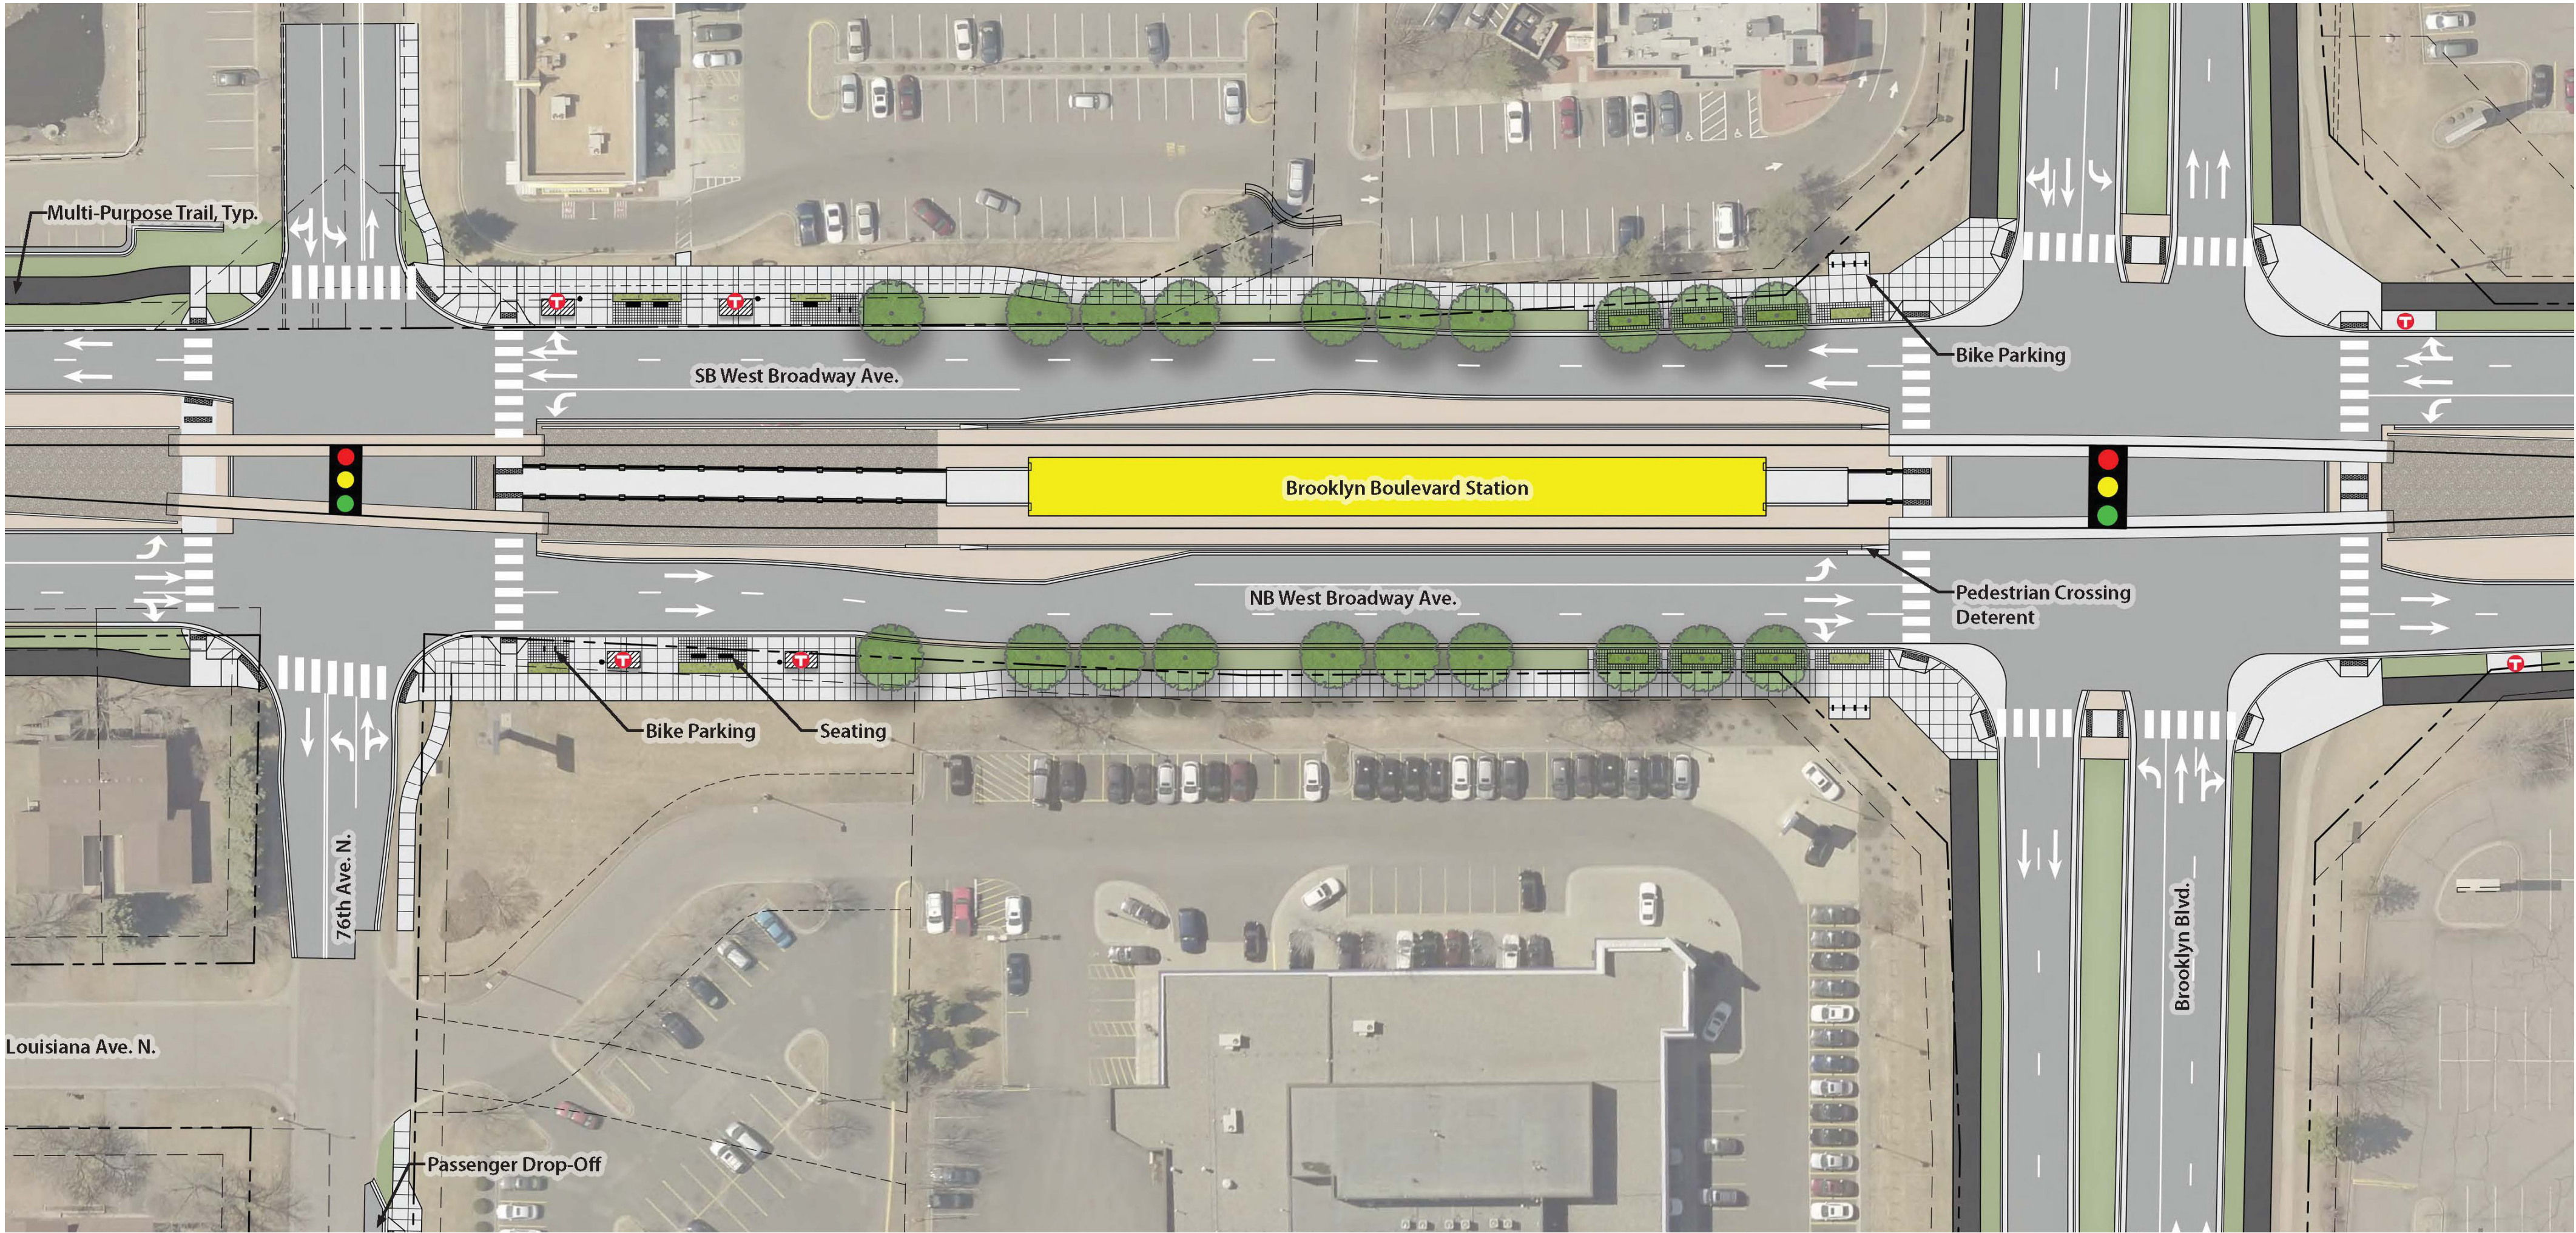

Site Plan

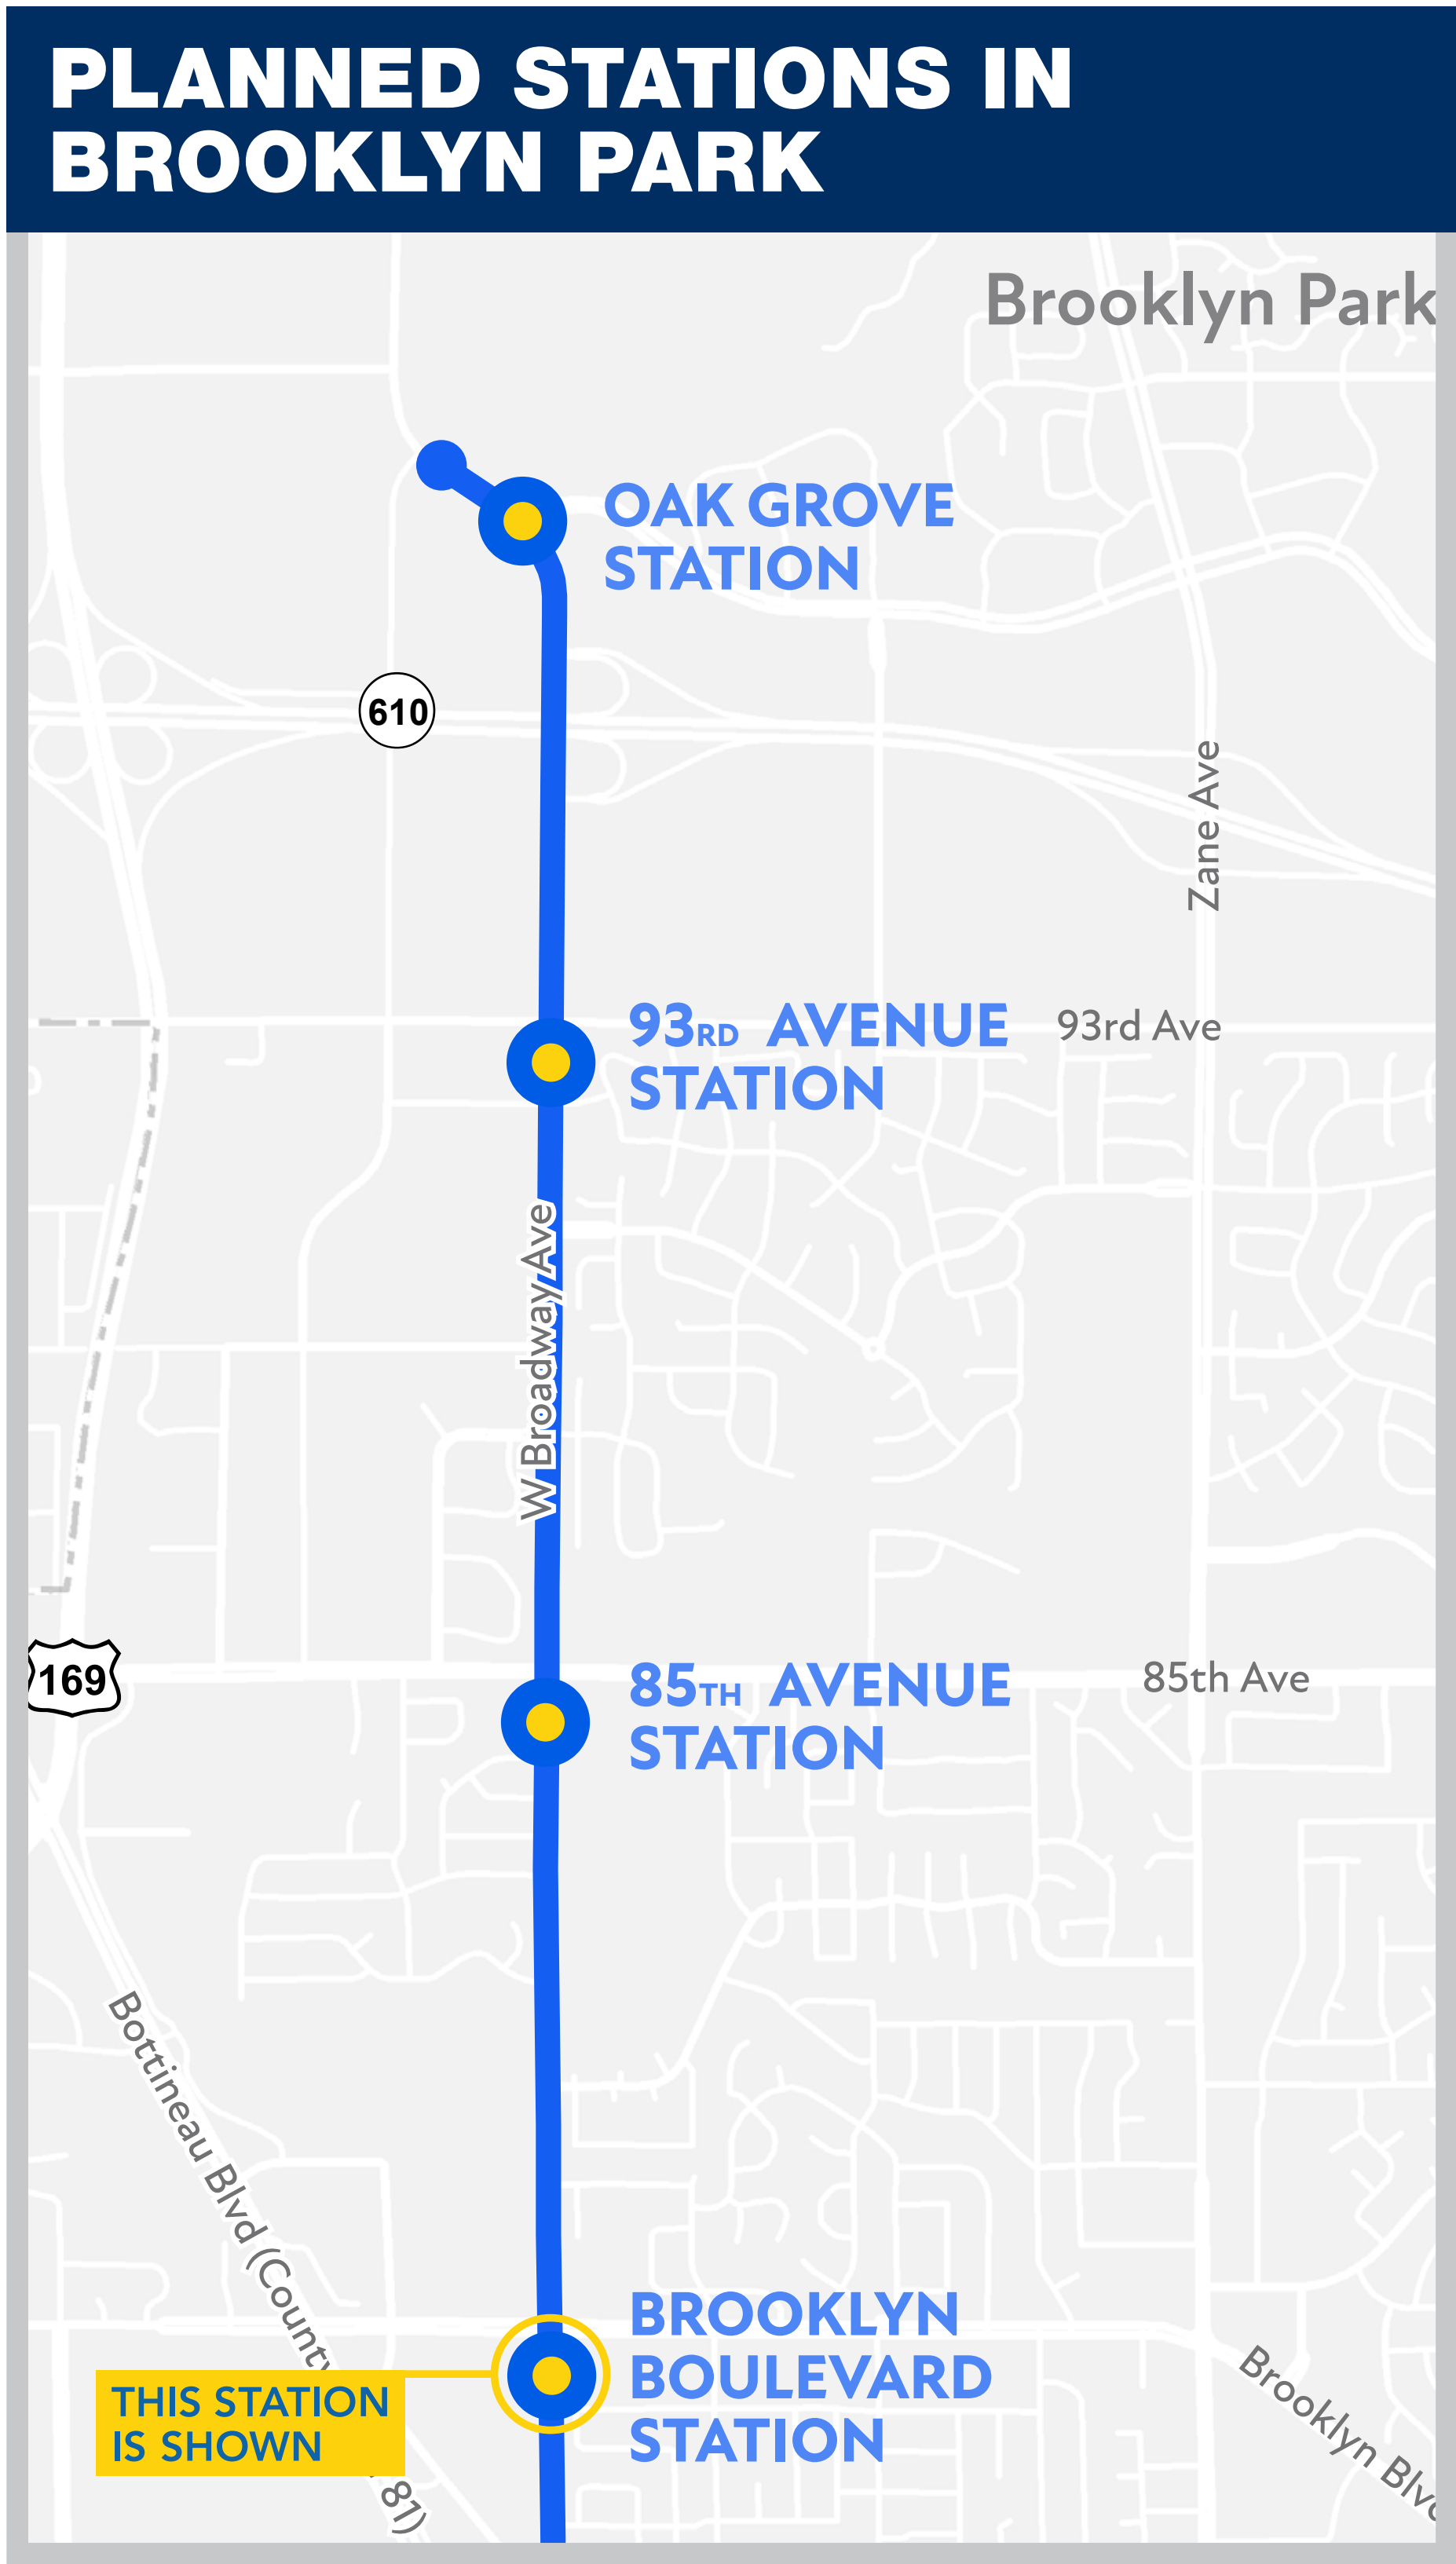

View from platform entry looking North



View from sidewalk looking Northwest

