

APRIL 2015

Station Area Character


- Within existing Opus office park
- Mix of maintained and naturalistic landscapes
- Proposed park-and-ride lot and bike parking
- Proposed passenger drop-off
- Proposed bus connections on Bren Road W.
- Connections to public trail system
- Adjacent redevelopment anticipated



Along trail looking south toward the proposed platform location.



Bren Road West looking east toward the location of proposed bus stop.

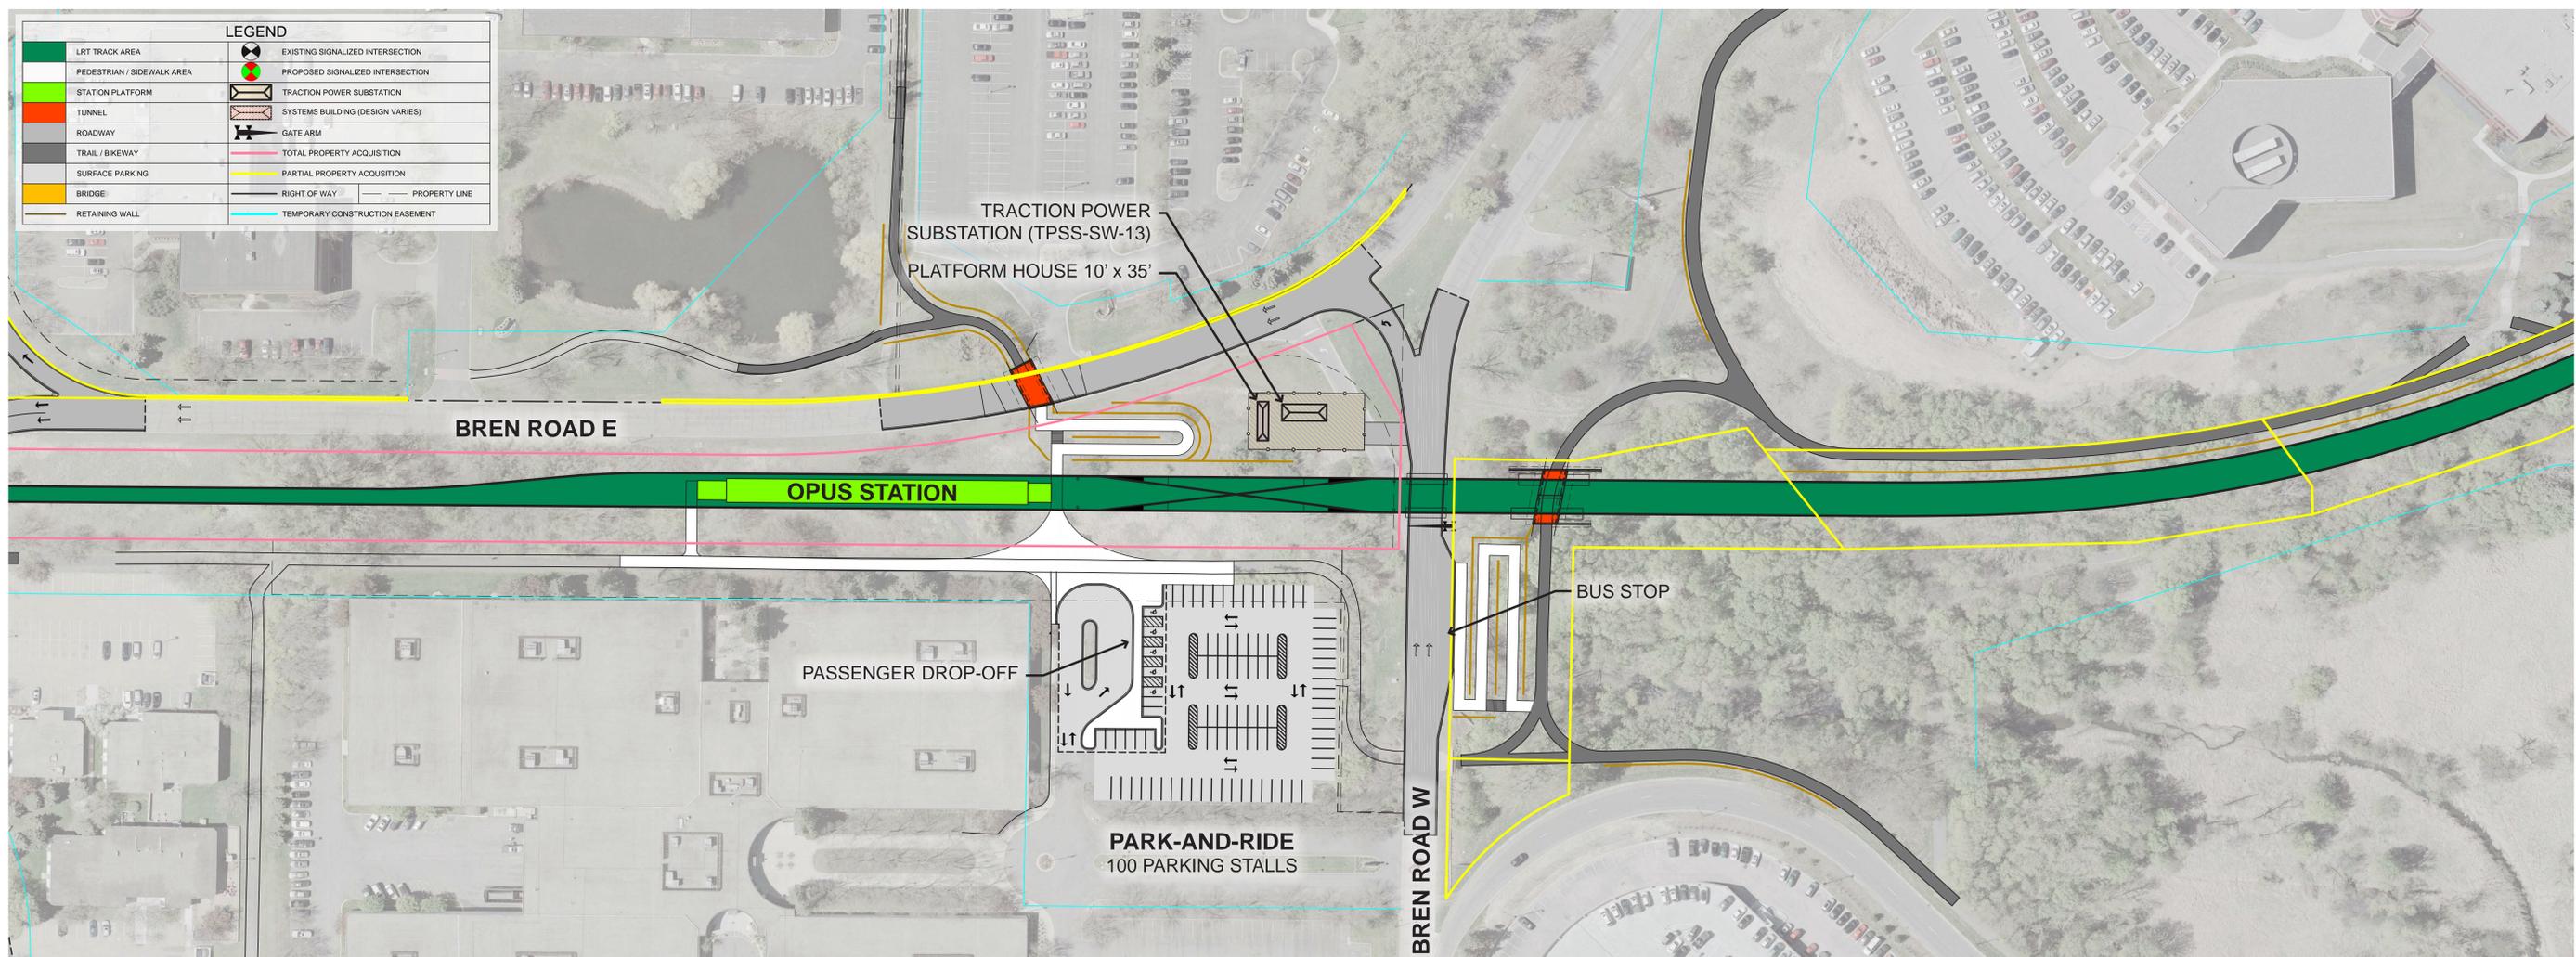

Scale: 1" = 50' 0' 25' 50' 100'