

KENILWORTH CORRIDOR DRAFT DESIGN CONCEPT

Concept A: Landscape Passage

AUGUST 8TH, 2015 SCALE: 1" = 100'

Legend



Existing Tree Canopy Freight Rail Existing Alignment Freight Rail Shifted Alignment


New Tree 🥯 Seating Nodes

 Existing Trees: 6-11"Diameter Breast Height (within limits of disturbance) • Existing Trees: > 12" Diameter Breast Height (within limits of disturbance) SOUTHWEST —— Limits of Disturbance

DRAFT - WORK IN PROCESS



AECOM Kimley»Horn PERKINS + WILL community design group

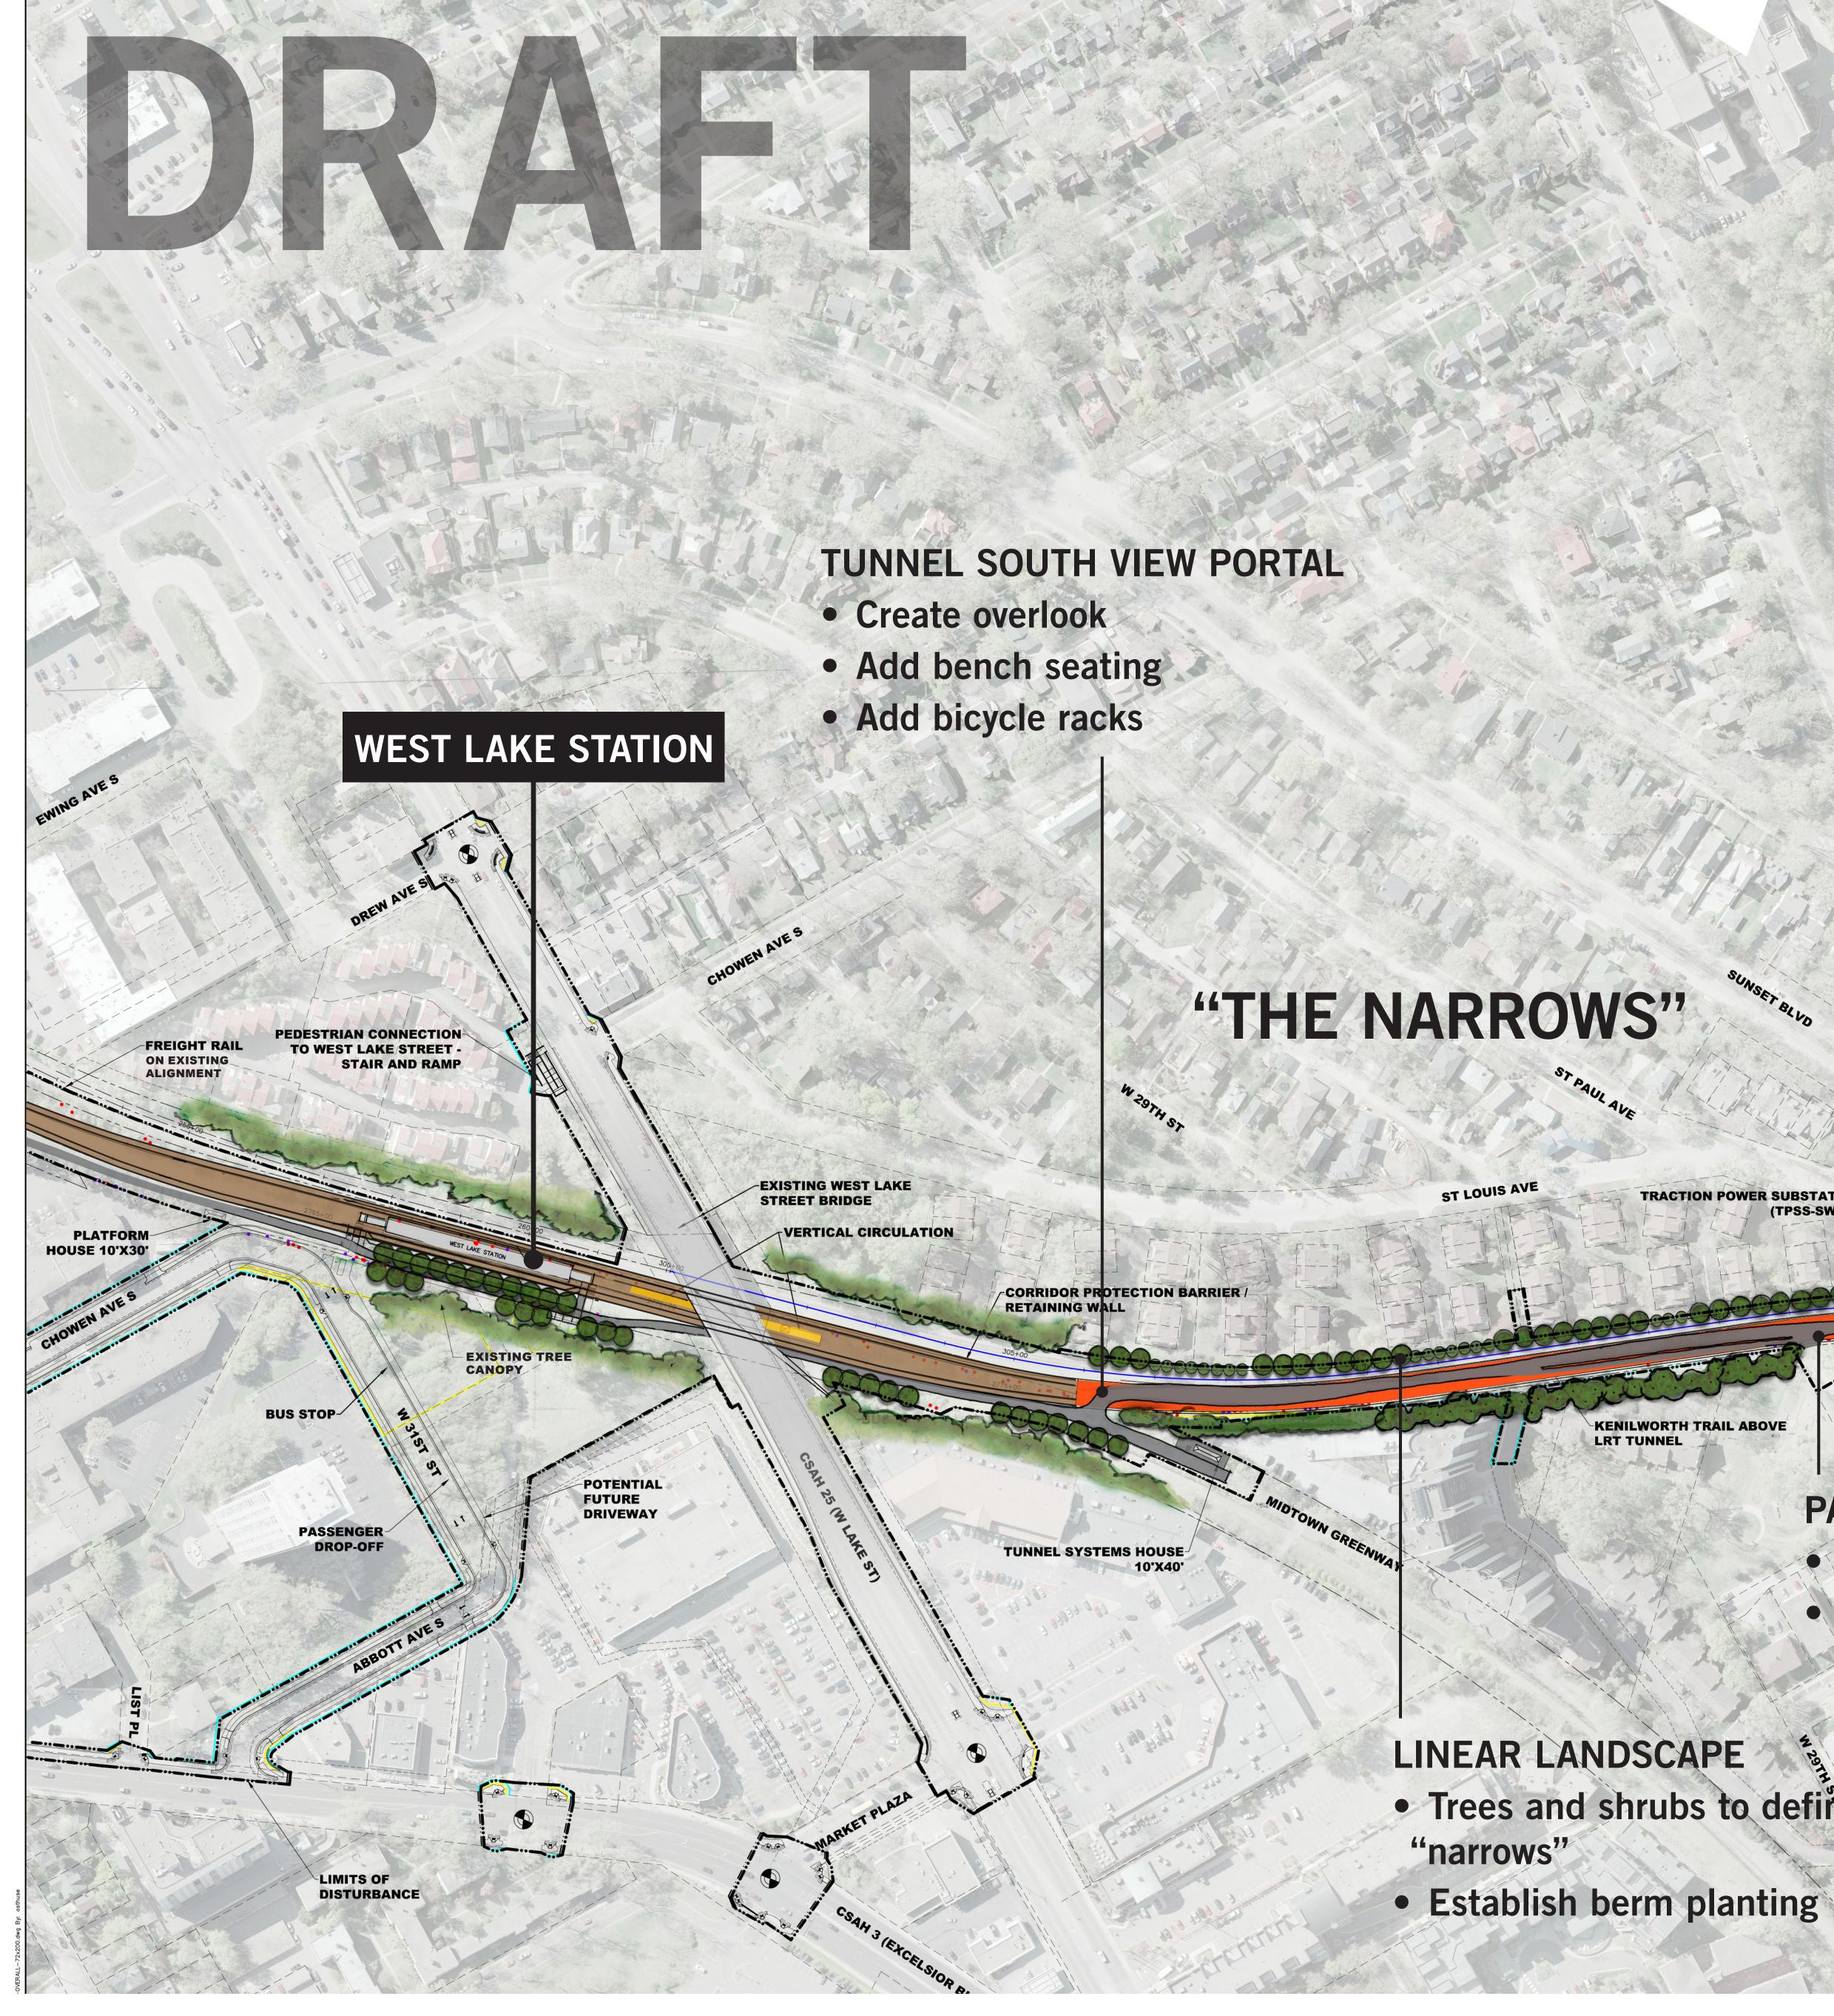

KENILWORTH CORRIDOR DRAFT DESIGN CONCEPT

Concept B: Landscape Evolution

AUGUST 8TH, 2015 SCALE: 1" = 100'

TUNNEL NORTH VIEW PORTAL

- Create overloook
- Add bench seating
- Add bicycle racks

CEDAR LAKE

MEADOW WOODED EDGE

- Provide flexible landscape areas/ open lawns
- Create extensive tree canopy
- Create pothole prairies

EXISTING TRI

PARK SIDING PARK GATEWAY

- Add park seating
- Add bicycle racks

Trees and shrubs to define the edge of the


Legend



Existing Tree Canopy



- Freight Rail Existing Alignment
- Freight Rail Shifted Alignment
- New Tree
- Existing Trees: 6-11"Diameter Breast Height (within limits of disturbance)
- Seating Nodes Existing Trees: > 12" Diameter Breast Height (within limits of disturbance)
- Pothole Prairies —— Limits of Disturbance

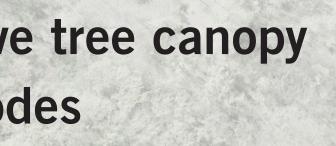

PENN STATION

"THE PRAIRIE"

Restore landscape prairie

EXISTING TRF CANOPY

- Create pothole prairies
- Add seating nodes

DRAFT - WORK IN PROCESS



AECOM Kimley»Horn PERKINS + WILL community design group

