


# Blue Line LRT Extension

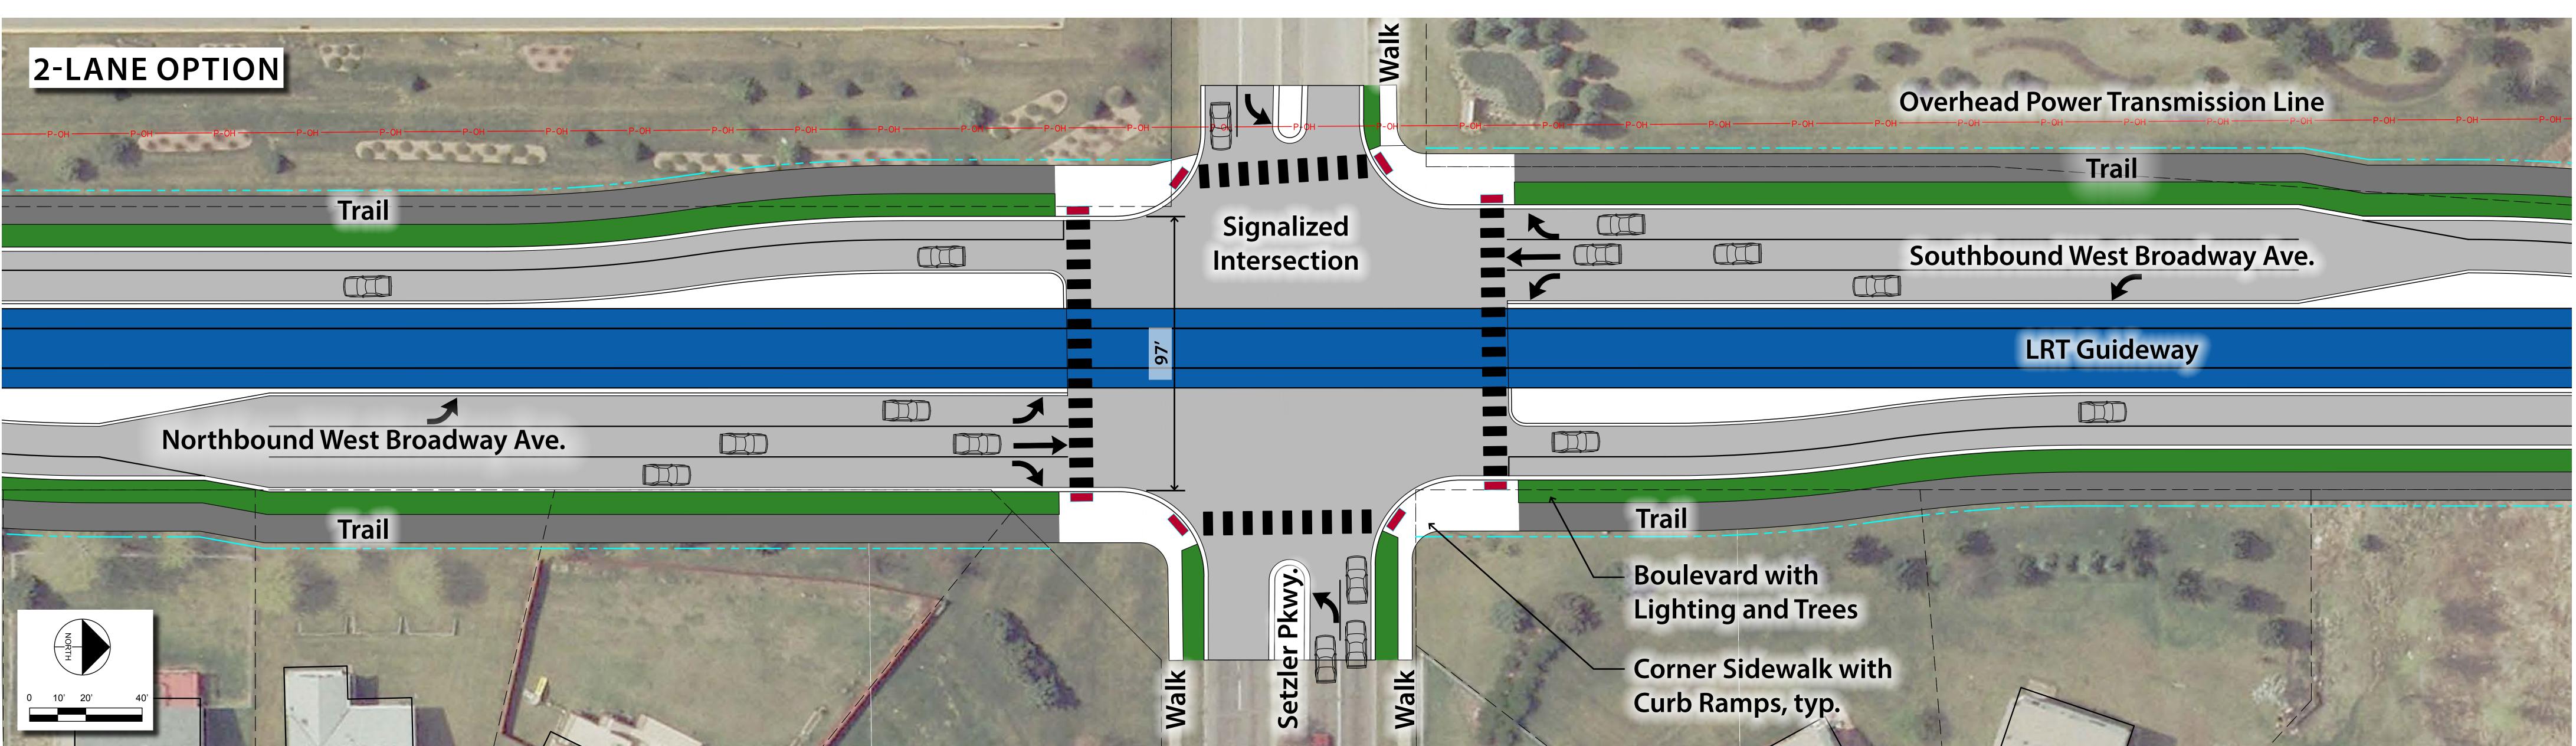

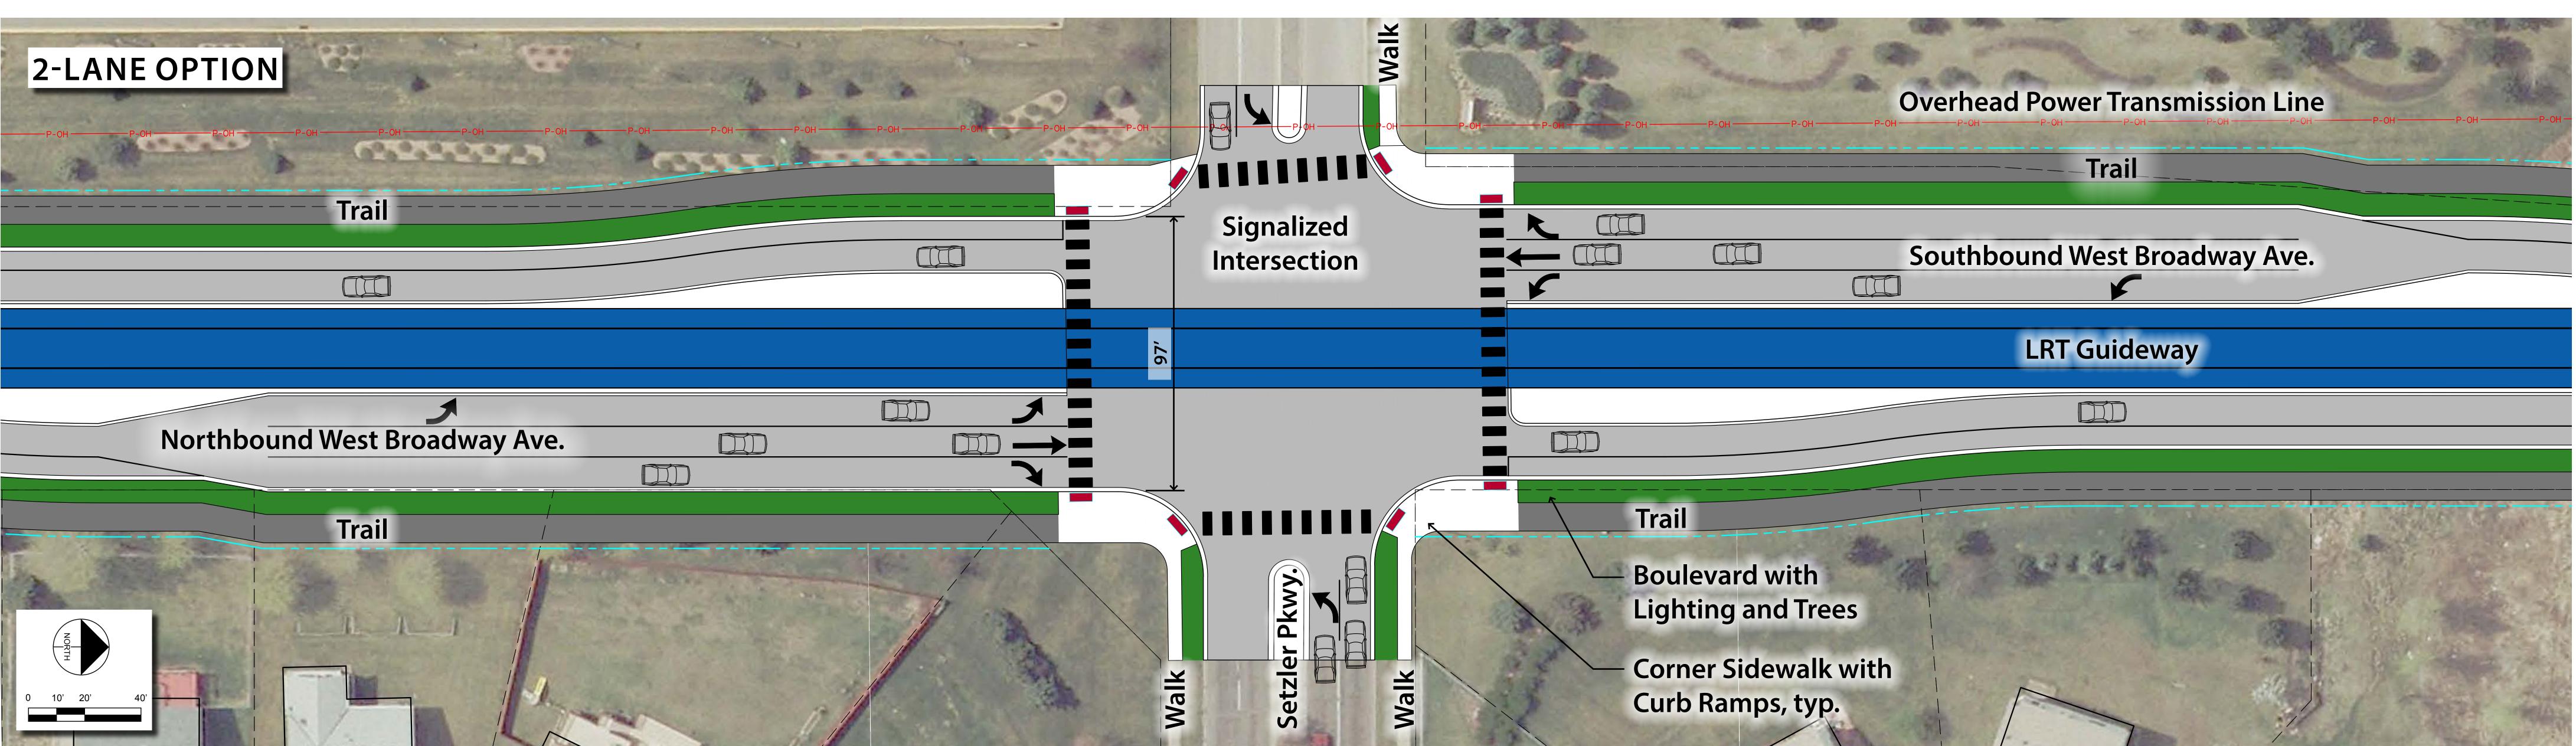

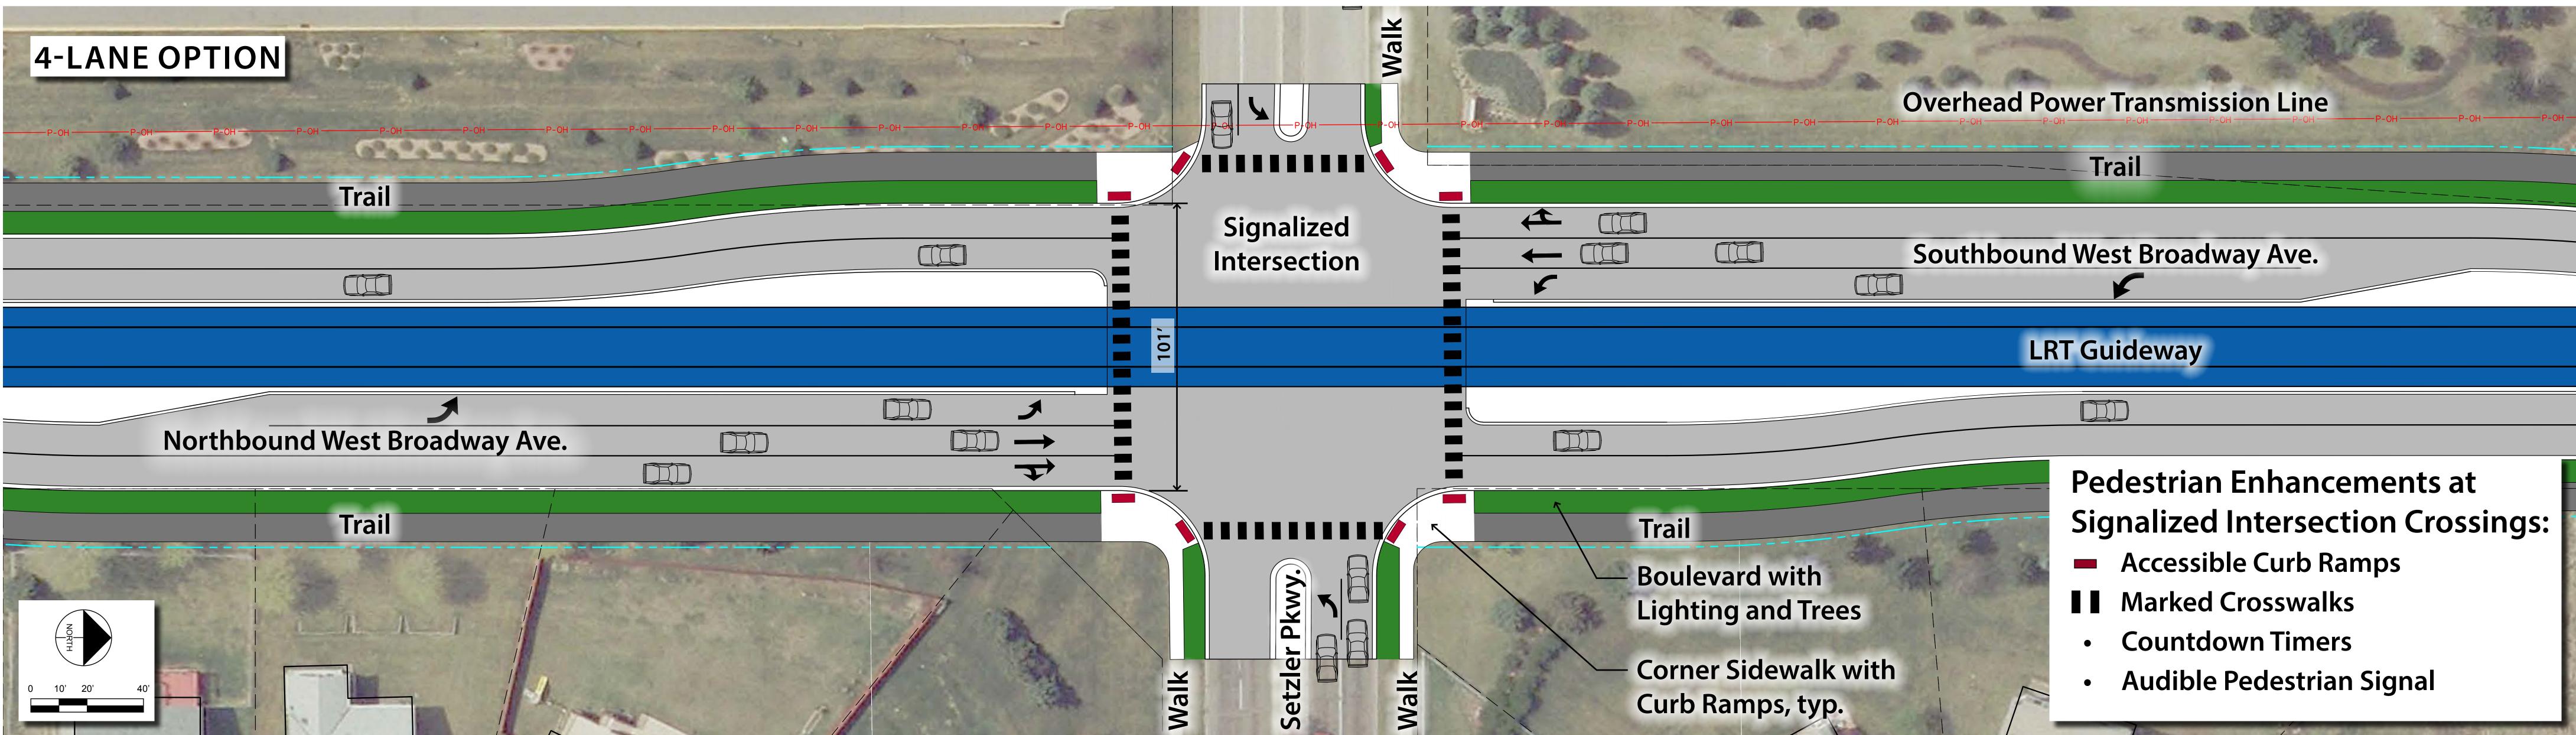

## NON-STATION PEDESTRIAN CROSSING - TYPICAL

### MARCH 19, 2015

### WEST BROADWAY AVENUE

DRAFT

