



TYPICAL 2-LANE CROSS SECTION  
MAINLINE ROADWAY

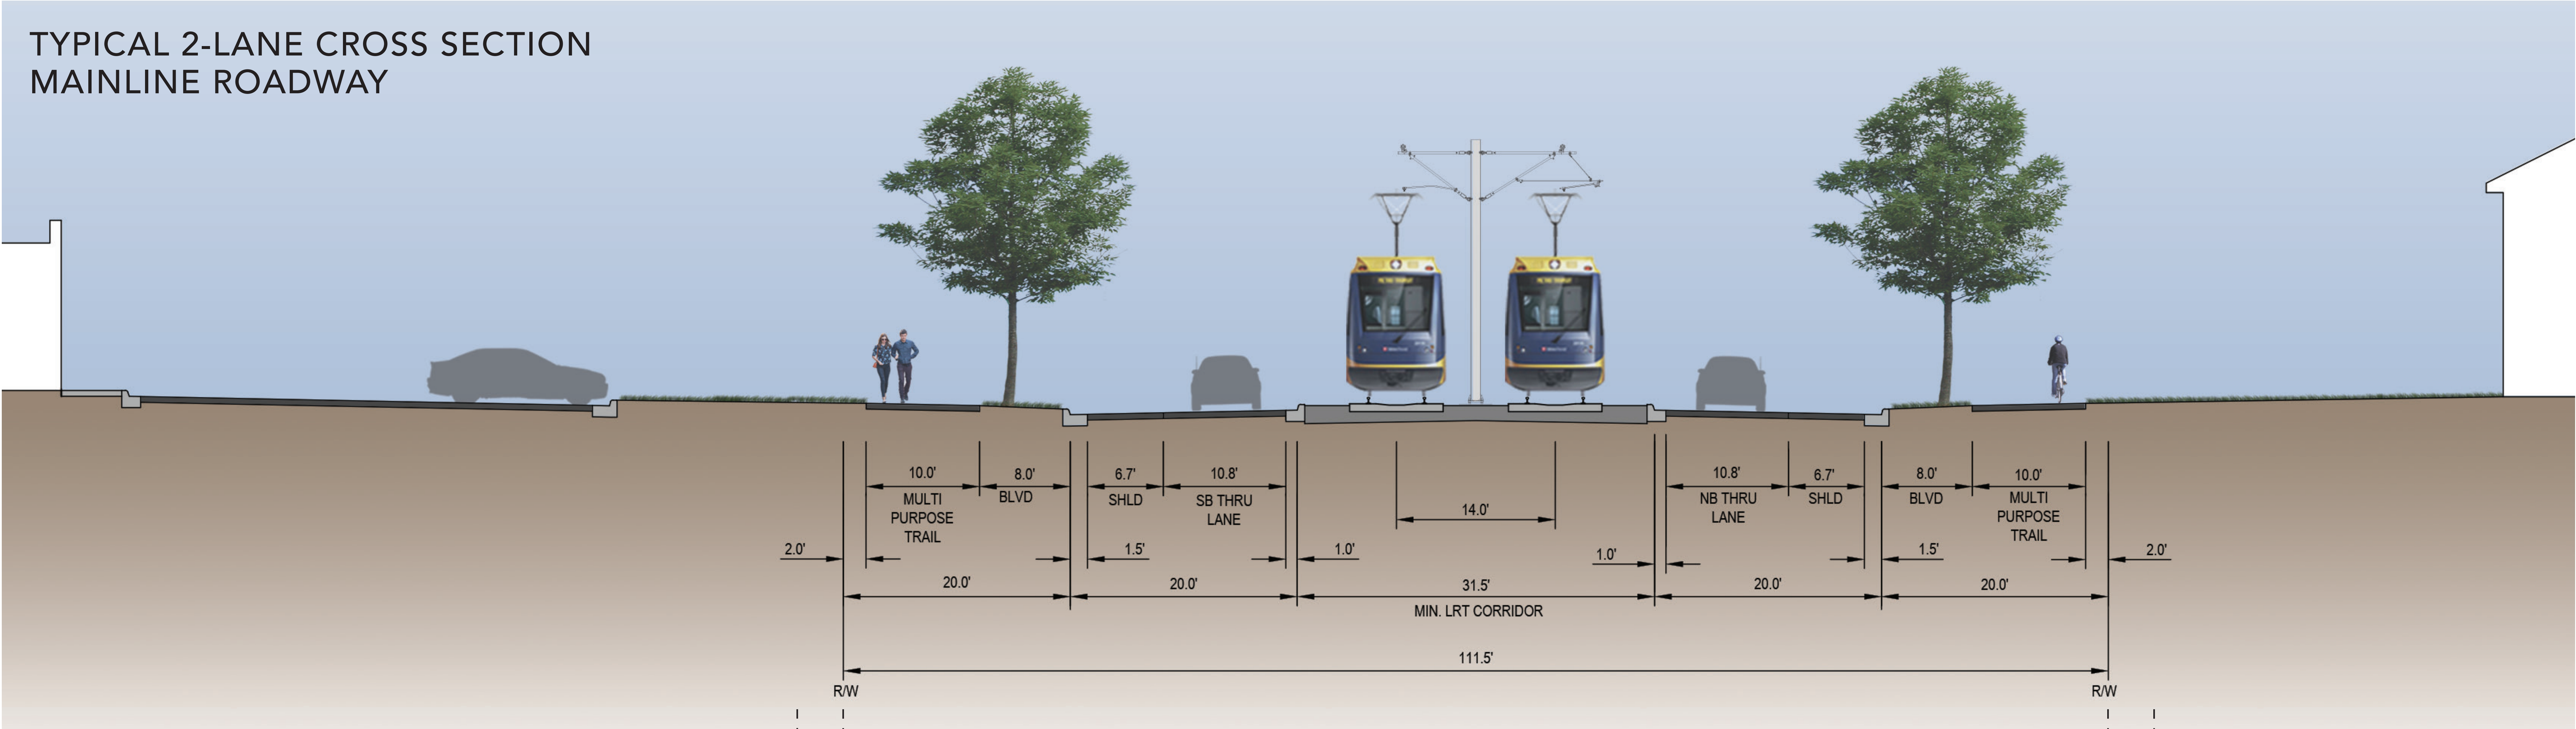

TYPICAL 4-LANE CROSS SECTION  
MAINLINE ROADWAY

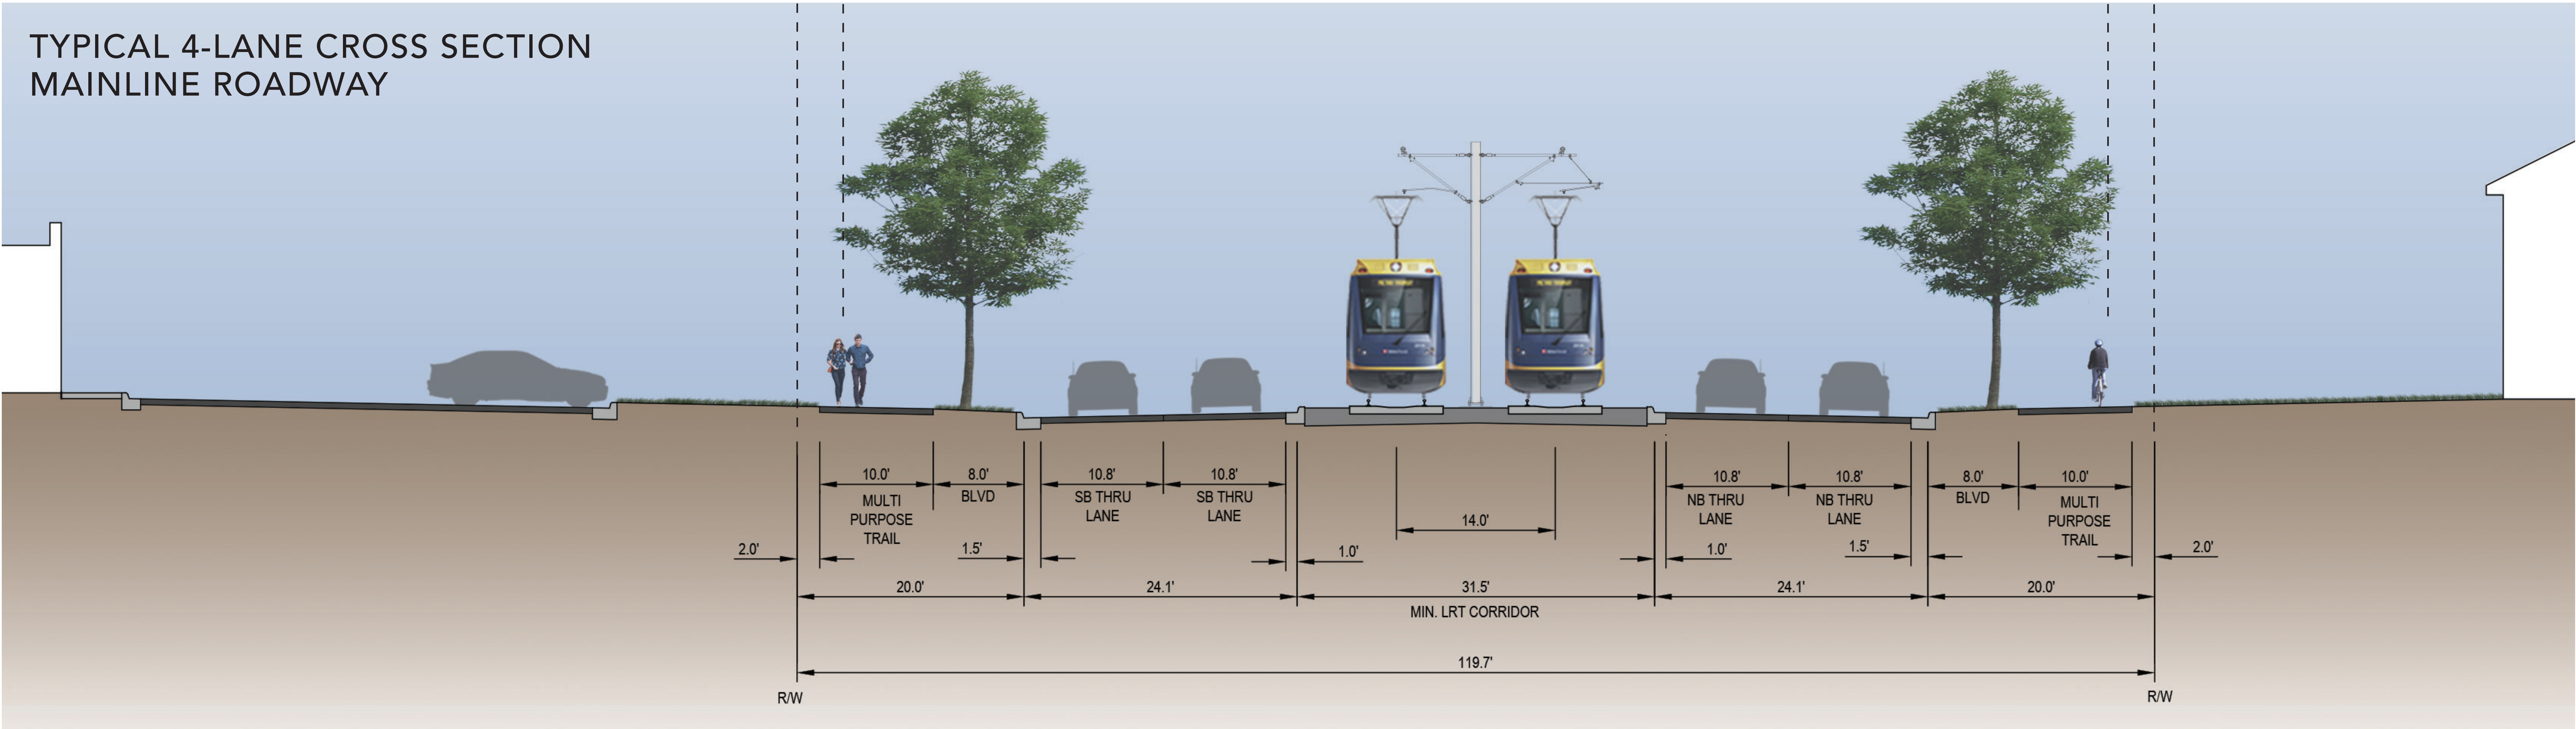


NOTE:  
BUILDINGS ILLUSTRATED ALONG THE EDGES OF THE CORRIDOR DO NOT REPRESENT ANY SPECIFIC LOCATION. THEY ARE INTENDED TO VISUALIZE GENERAL BUILDING LOCATION AND SCALE.






TYPICAL 2-LANE CROSS SECTION  
INTERSECTION WITH PLATFORM

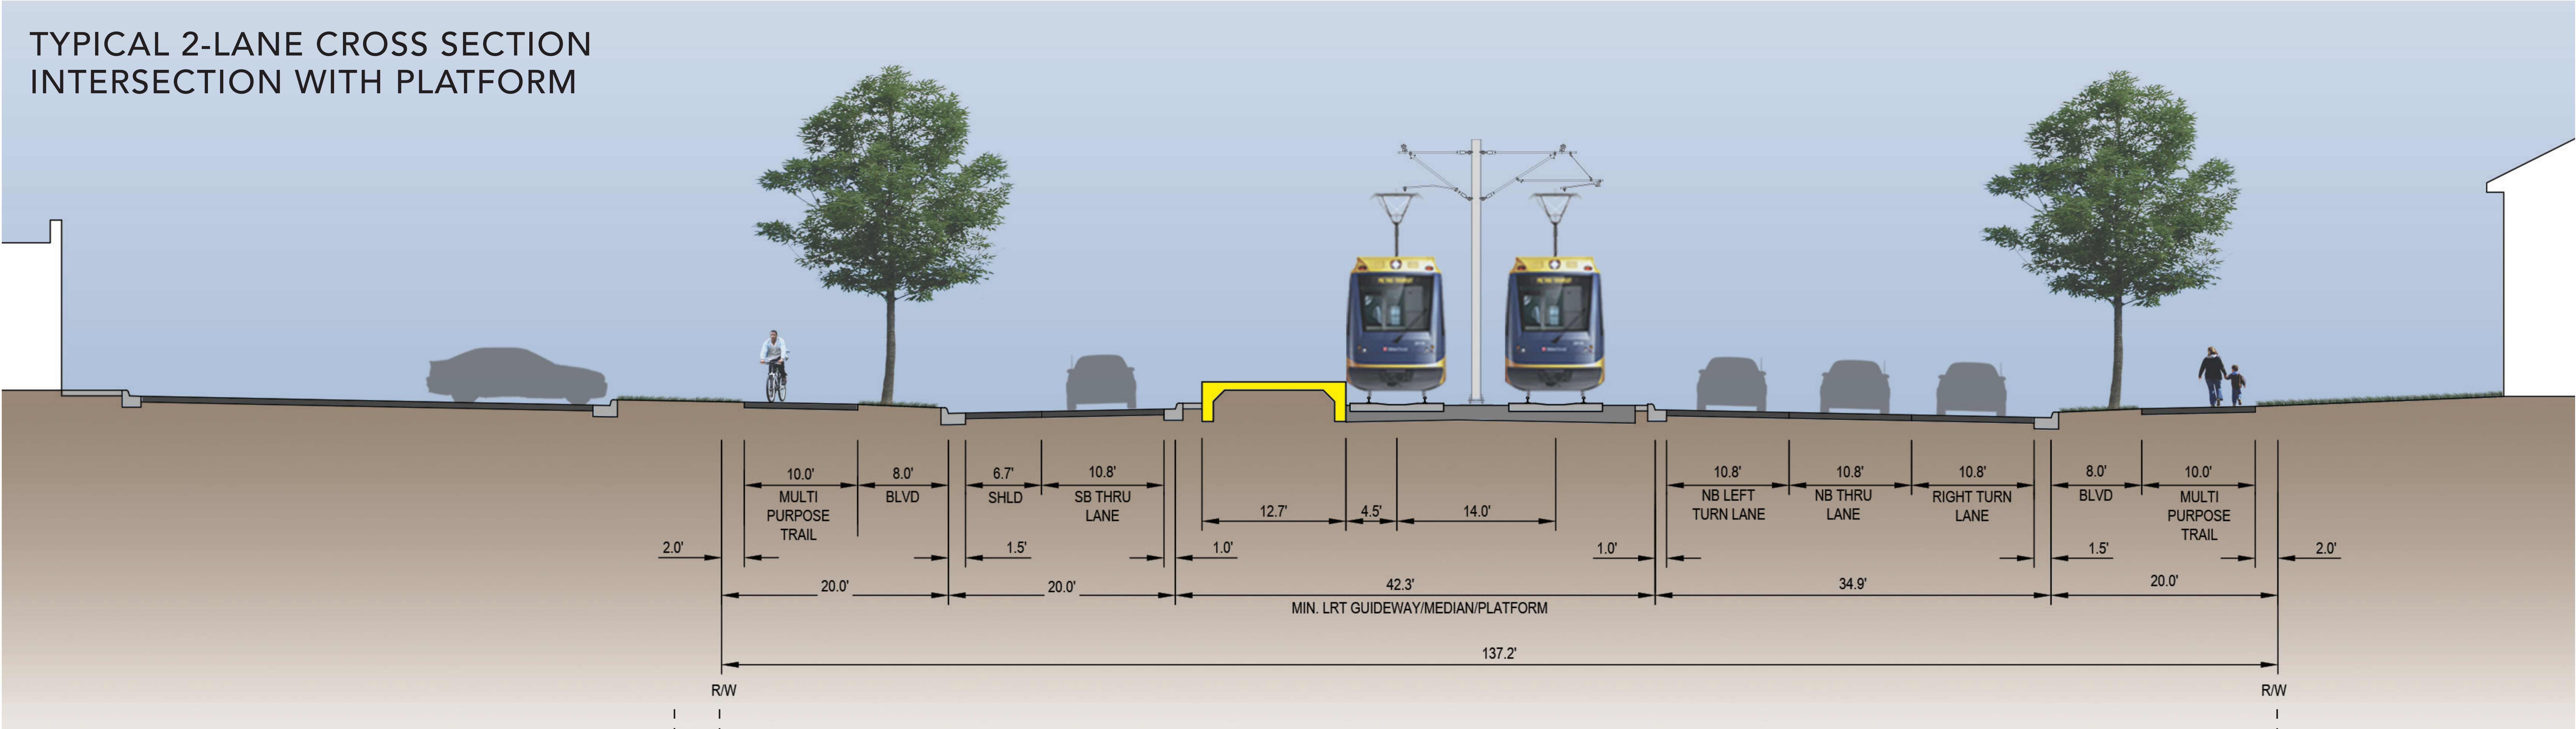

TYPICAL 4-LANE CROSS SECTION  
INTERSECTION WITH PLATFORM

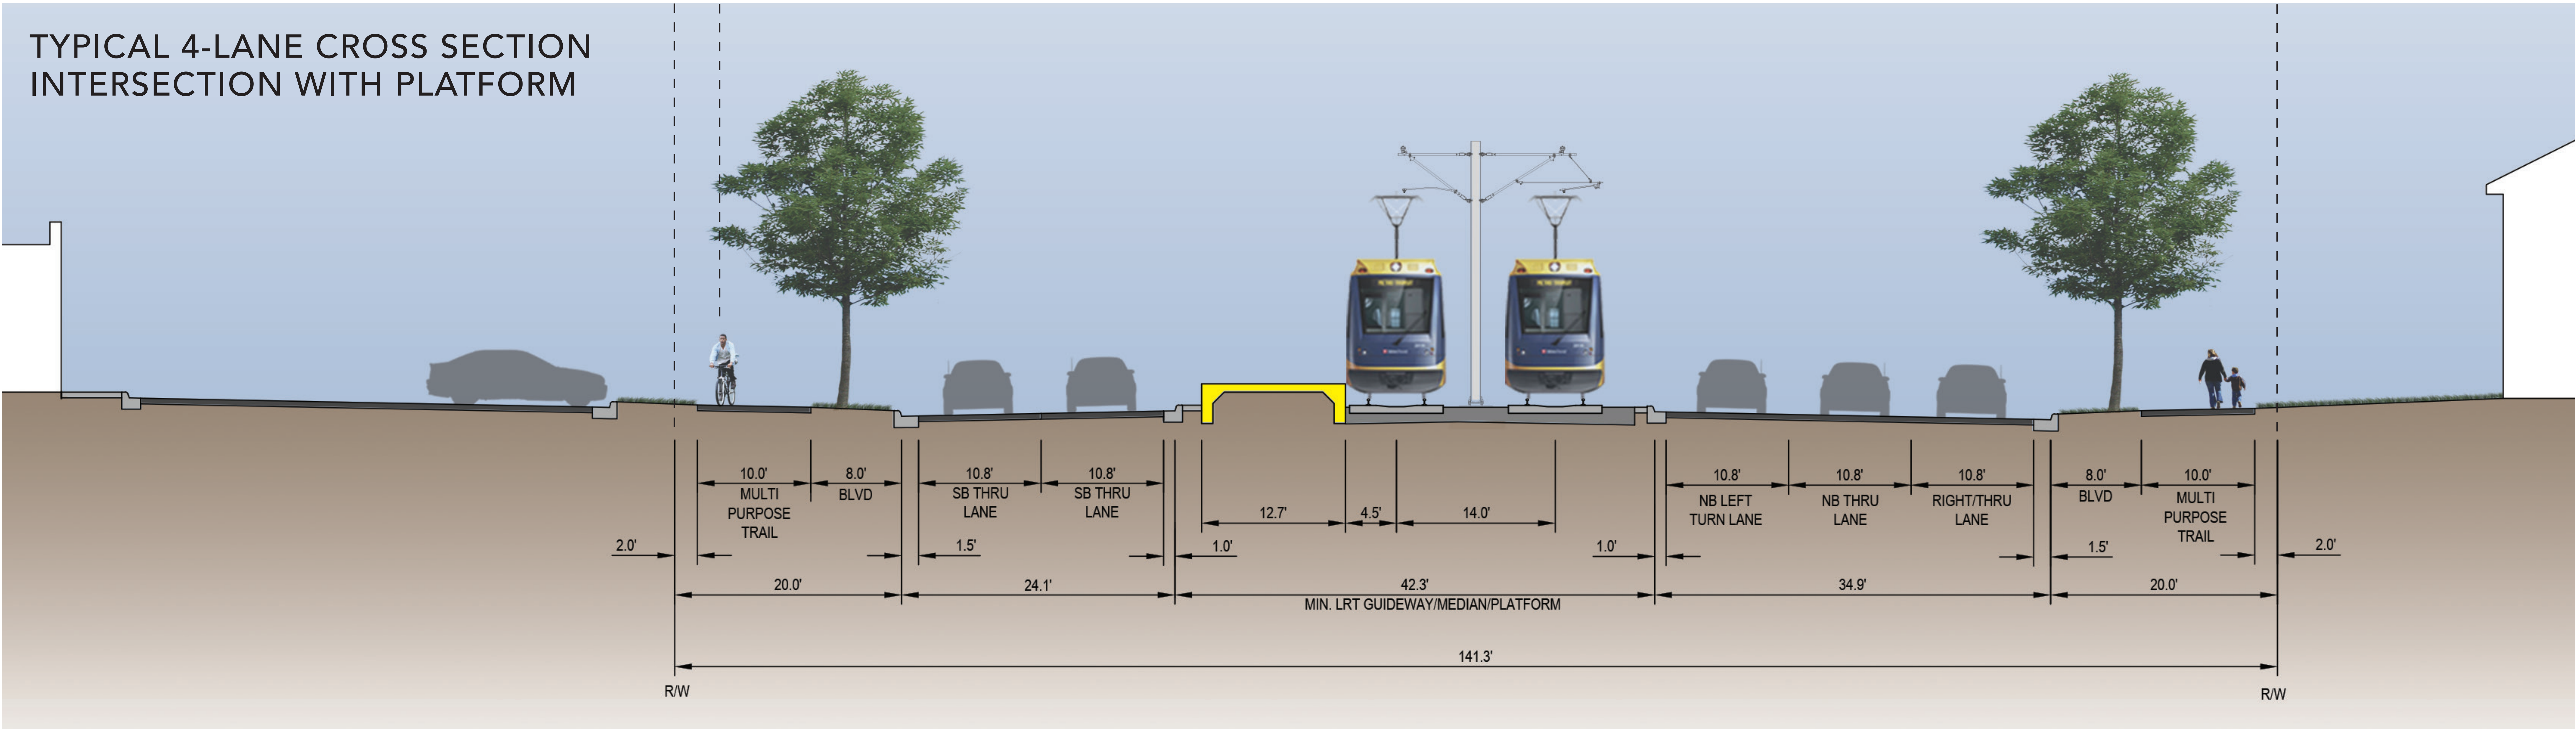


NOTE:  
BUILDINGS ILLUSTRATED ALONG THE EDGES OF THE CORRIDOR DO NOT  
REPRESENT ANY SPECIFIC LOCATION. THEY ARE INTENDED TO VISUALIZE  
GENERAL BUILDING LOCATION AND SCALE.

DRAFT






TYPICAL 2-LANE CROSS SECTION  
INTERSECTION WITHOUT PLATFORM

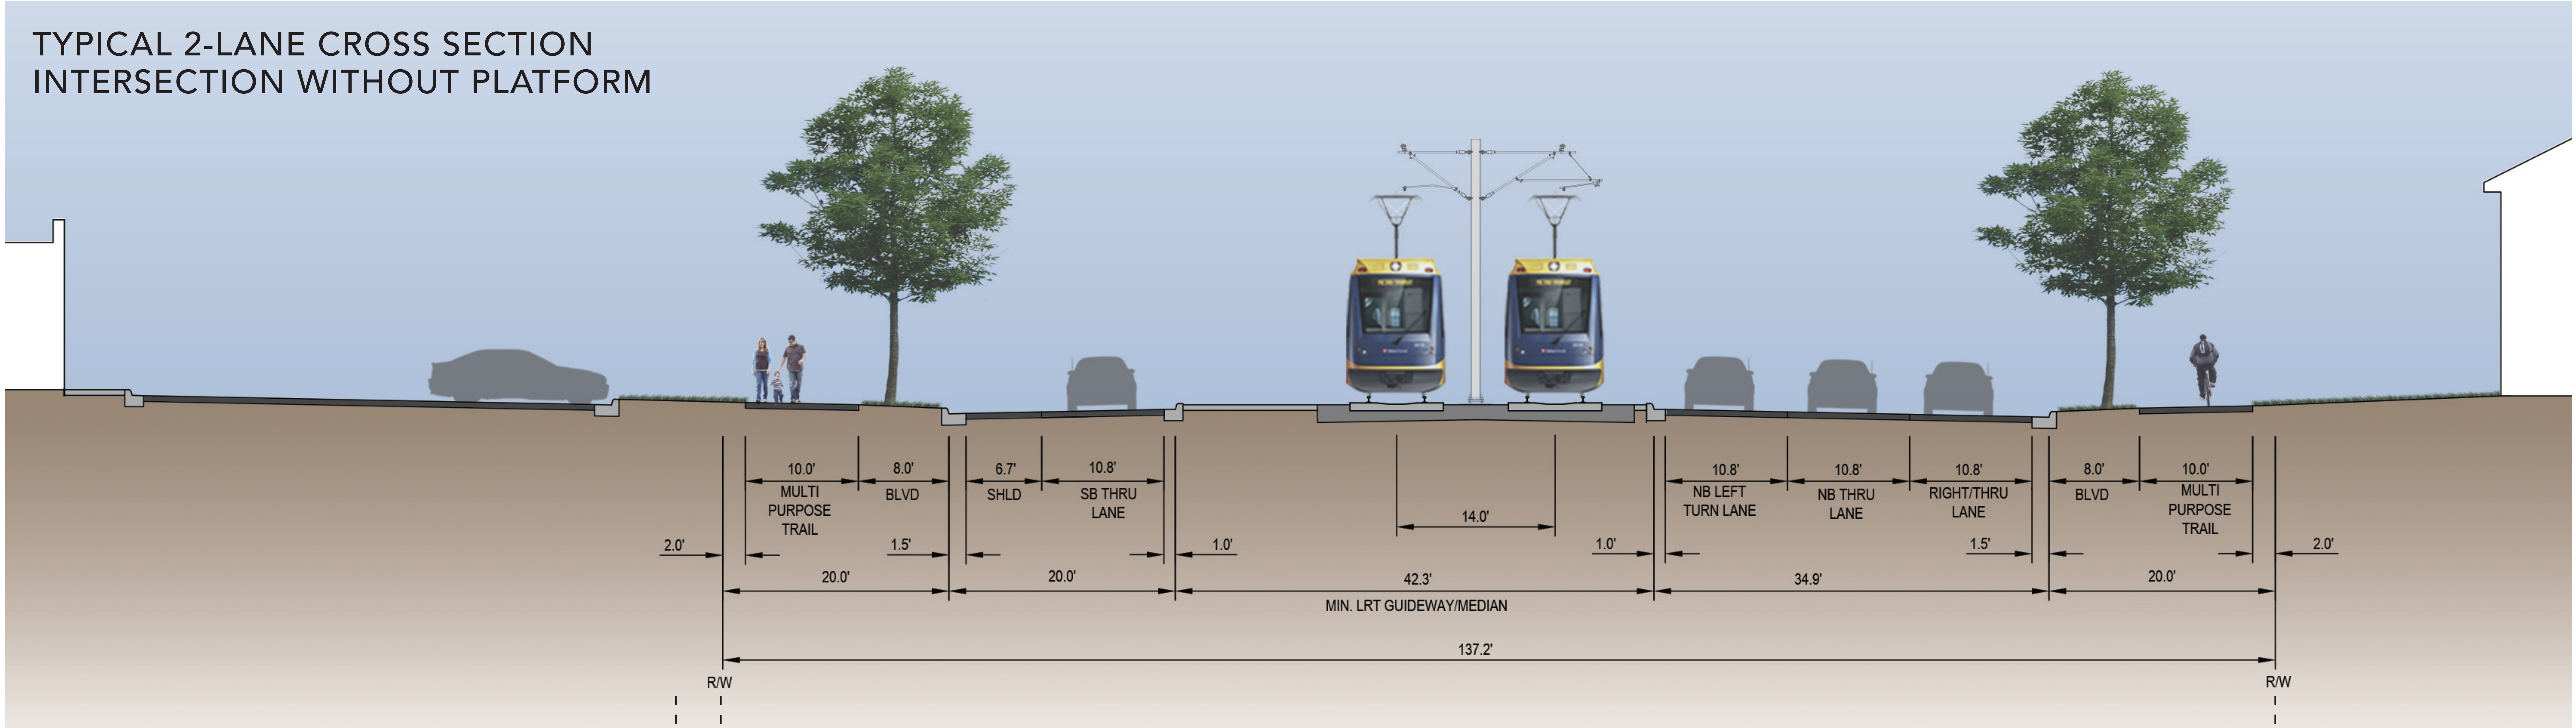

TYPICAL 4-LANE CROSS SECTION  
INTERSECTION WITHOUT PLATFORM

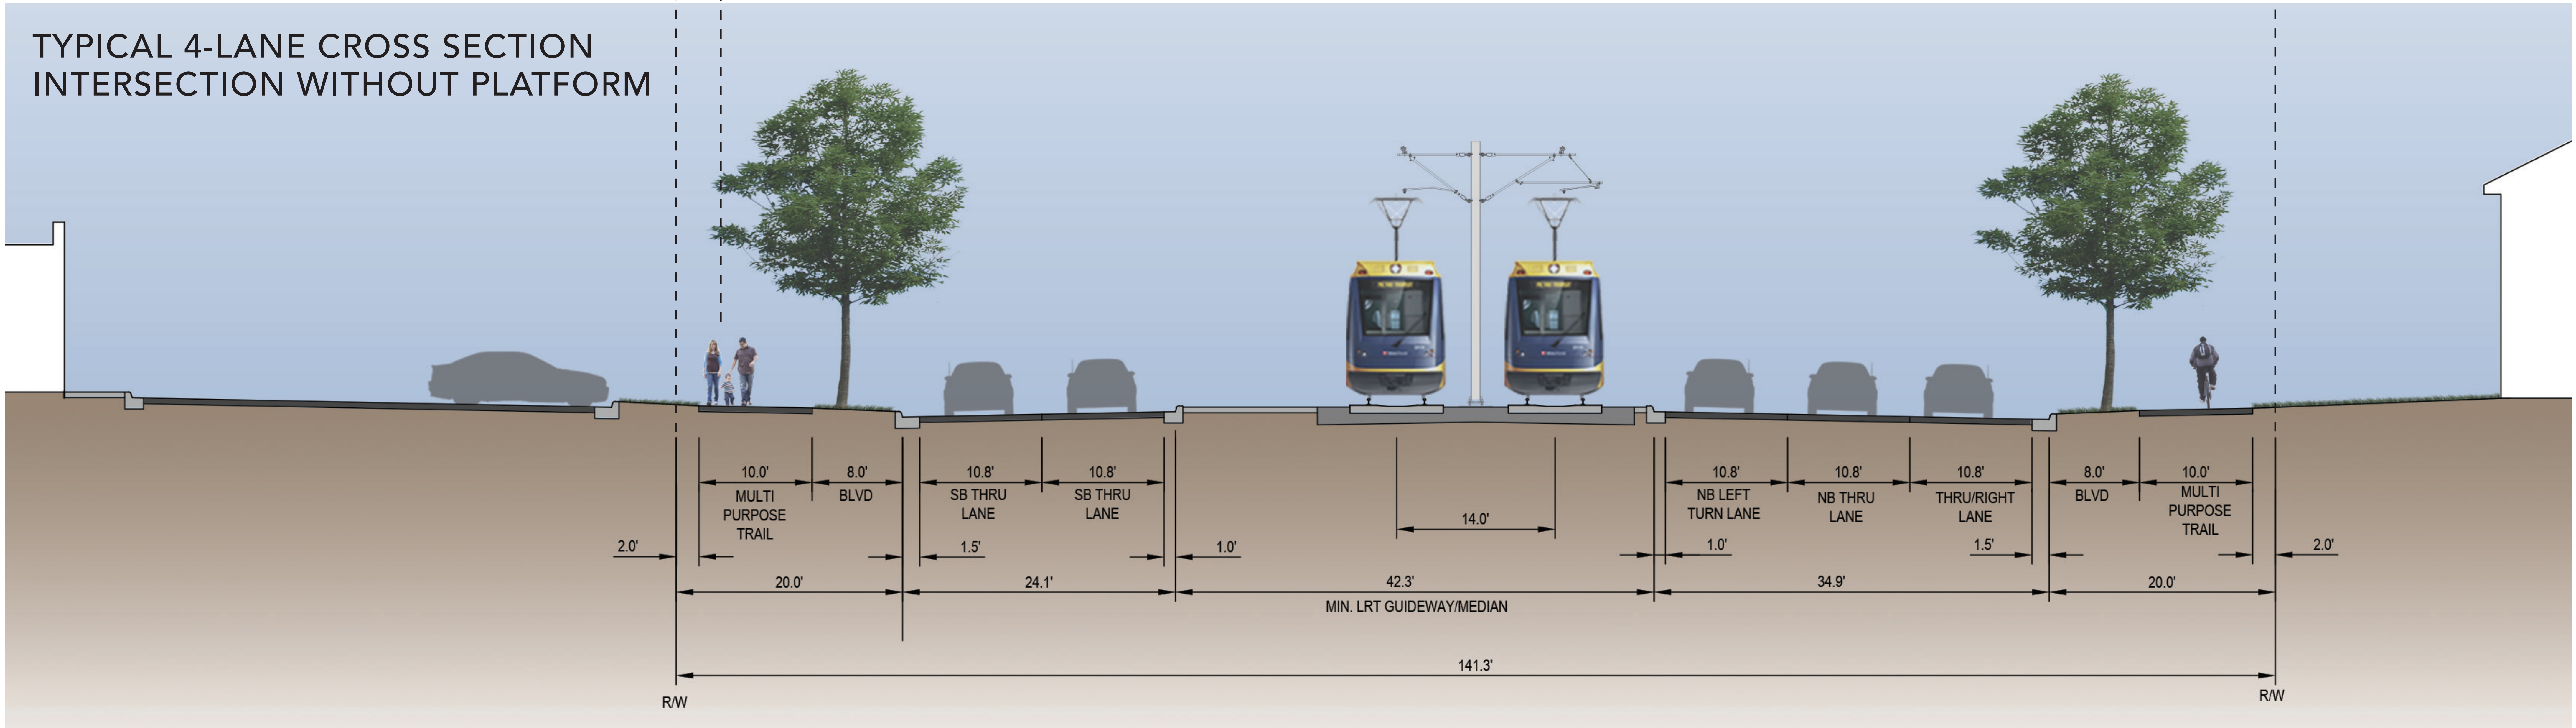

NOTE:  
BUILDINGS ILLUSTRATED ALONG THE EDGES OF THE CORRIDOR DO NOT  
REPRESENT ANY SPECIFIC LOCATION. THEY ARE INTENDED TO VISUALIZE  
GENERAL BUILDING LOCATION AND SCALE.

DRAFT

