


2 LANE OPTION


 


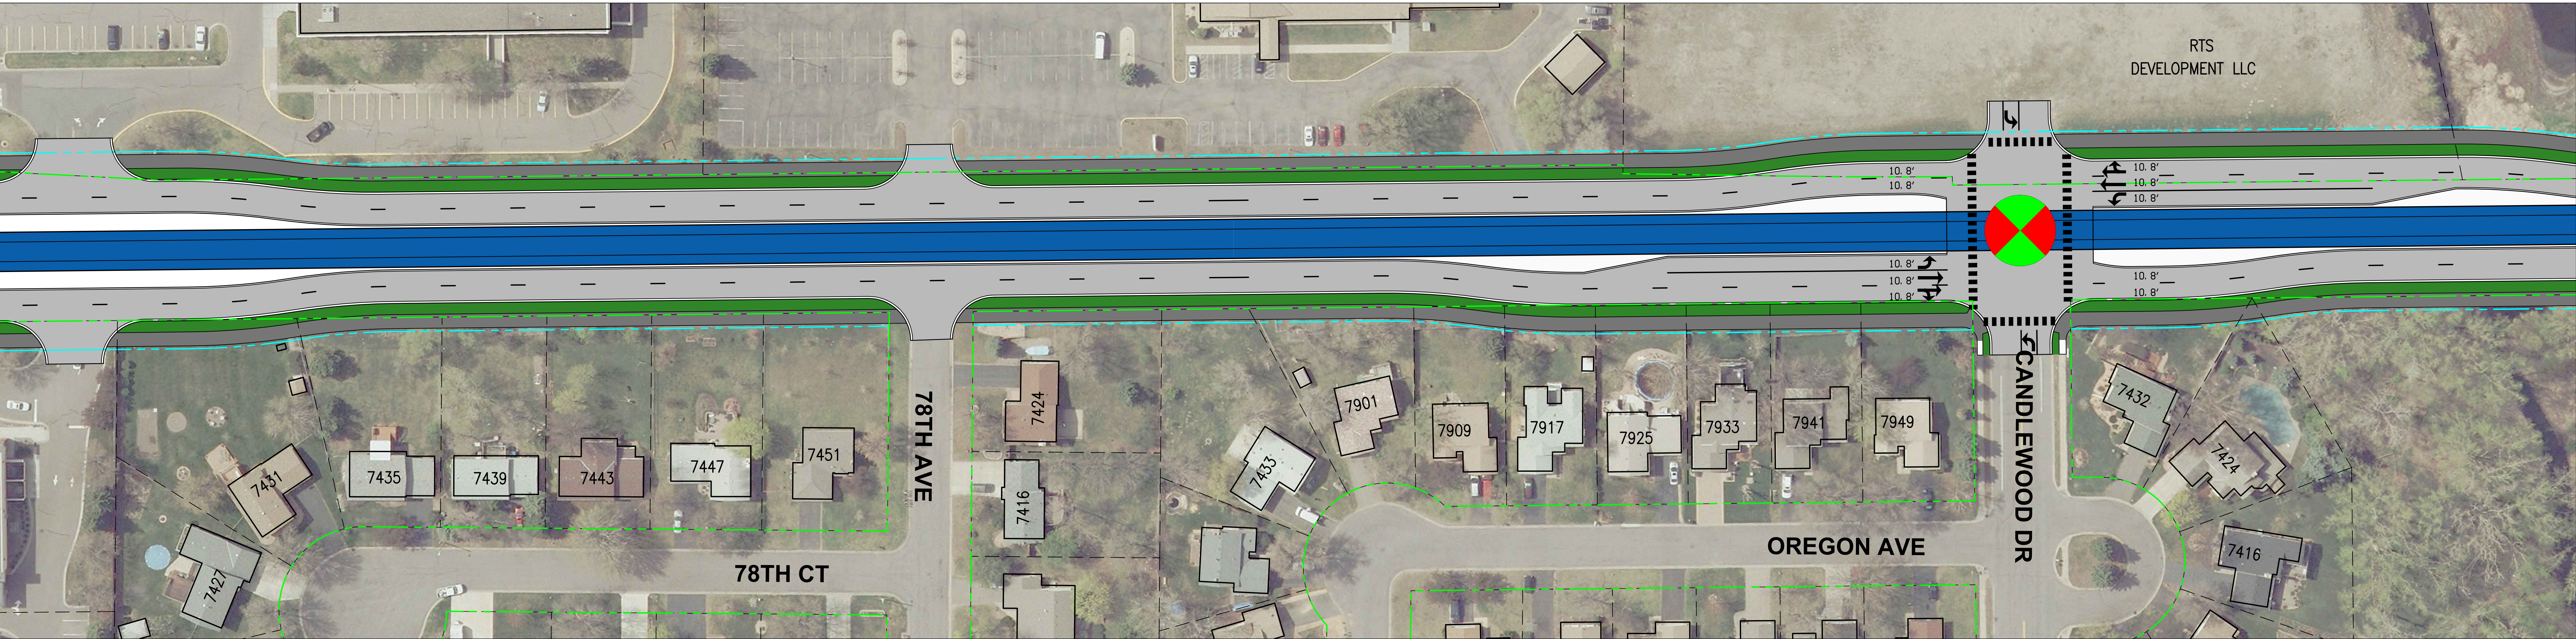




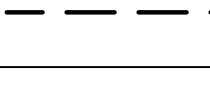
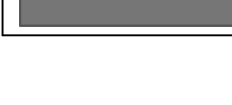



4 LANE OPTION

DRAFT-WORK IN PROCESS

BLUE LINE LRT EXTENSION

CITY OF BROOKLYN PARK
WEST BROADWAY AVENUE (CSAH 103) IMPROVEMENTS
78TH AVENUE TO CANDLEWOOD DRIVE

COLOR LEGEND			
	LRT TRACK AREA		PROPOSED SIGNALIZED INTERSECTION
	SIDEWALK AREA / MEDIAN		EXISTING RIGHT OF WAY
	STATION PLATFORM		PROPOSED RIGHT OF WAY
	LANDSCAPE AREA		PROPERTY LINE
	ROADWAY		BUILDING OUTLINE
	TRAIL / BIKEWAY		POTENTIAL FUTURE TRAIL BY OTHERS