


2 LANE OPTION


 


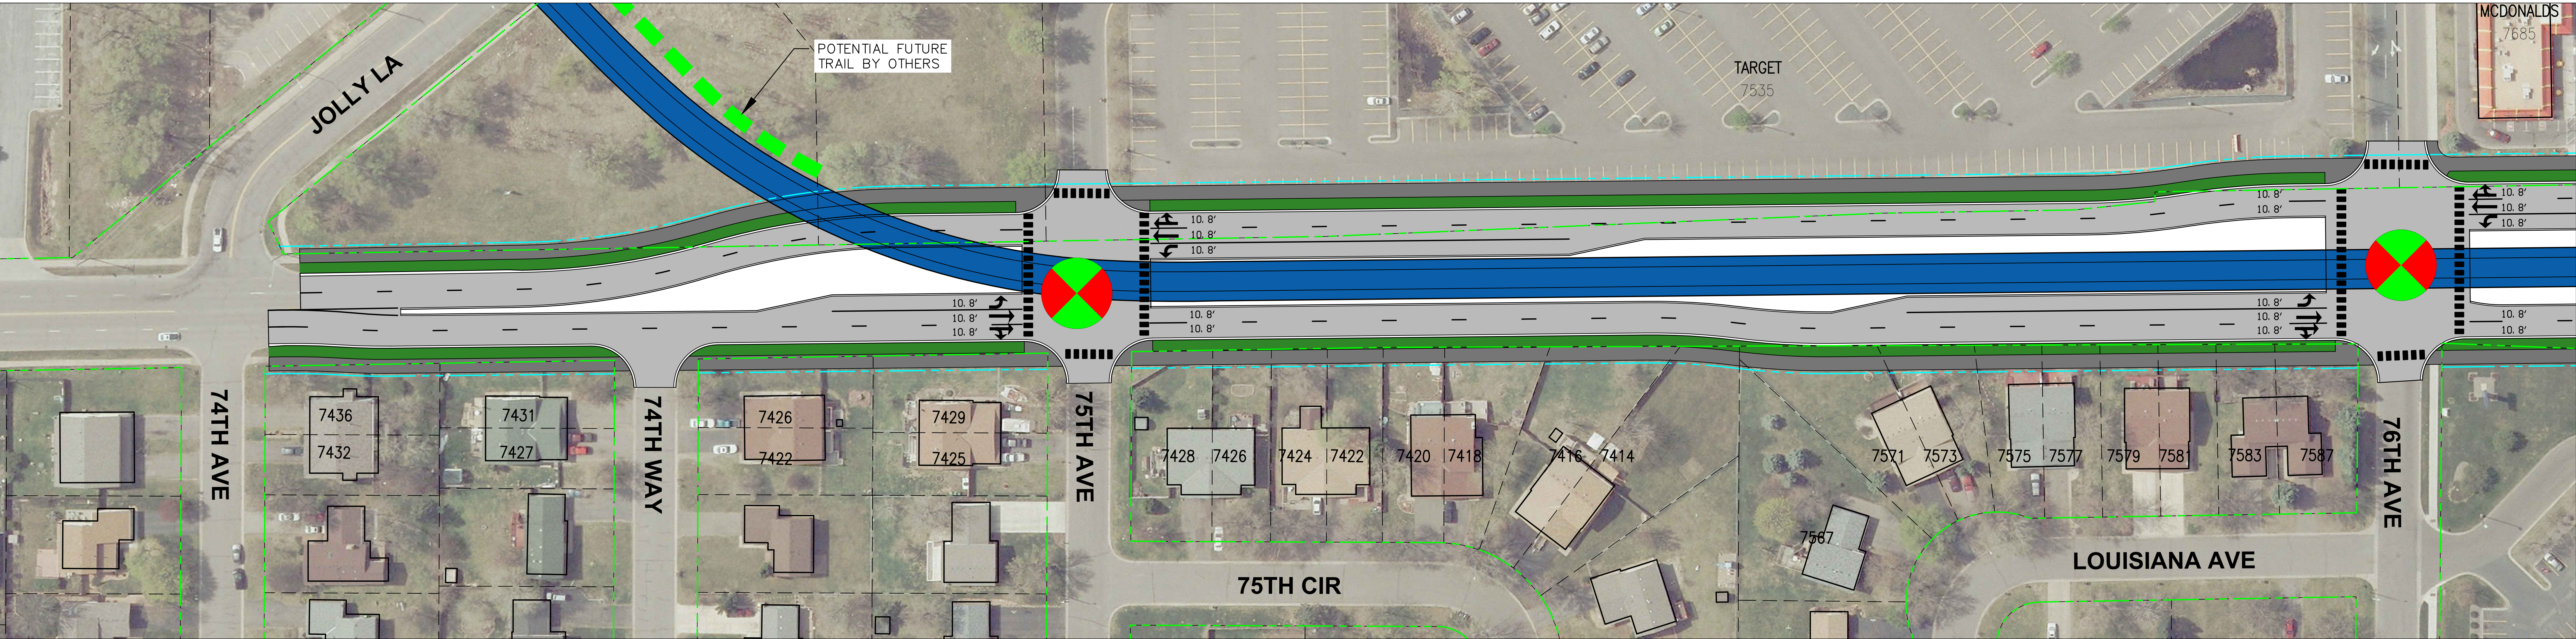




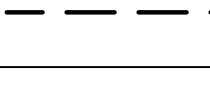
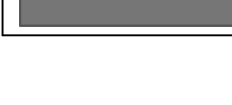



4 LANE OPTION

DRAFT-WORK IN PROCESS

BLUE LINE LRT EXTENSION

CITY OF BROOKLYN PARK
WEST BROADWAY AVENUE (CSAH 103) IMPROVEMENTS
SOUTH OF 76TH AVENUE

COLOR LEGEND	
	LRT TRACK AREA
	SIDEWALK AREA / MEDIAN
	STATION PLATFORM
	LANDSCAPE AREA
	ROADWAY
	TRAIL / BIKEWAY
	PROPOSED SIGNALIZED INTERSECTION
	EXISTING RIGHT OF WAY
	PROPOSED RIGHT OF WAY
	PROPERTY LINE
	BUILDING OUTLINE
	POTENTIAL FUTURE TRAIL BY OTHERS