


APRIL 2015

Transit Project Elements

- Surface park-and-ride with 540 transit parking spaces
- Bus stop/layover and passenger drop-off area
- Site access

Private Development

- 200 shared parking spaces in a structure with transit parking
- 120,000 square feet of office/commercial
- 200 apartments or condos
- New road and access to site including new traffic signal at Lynn Avenue

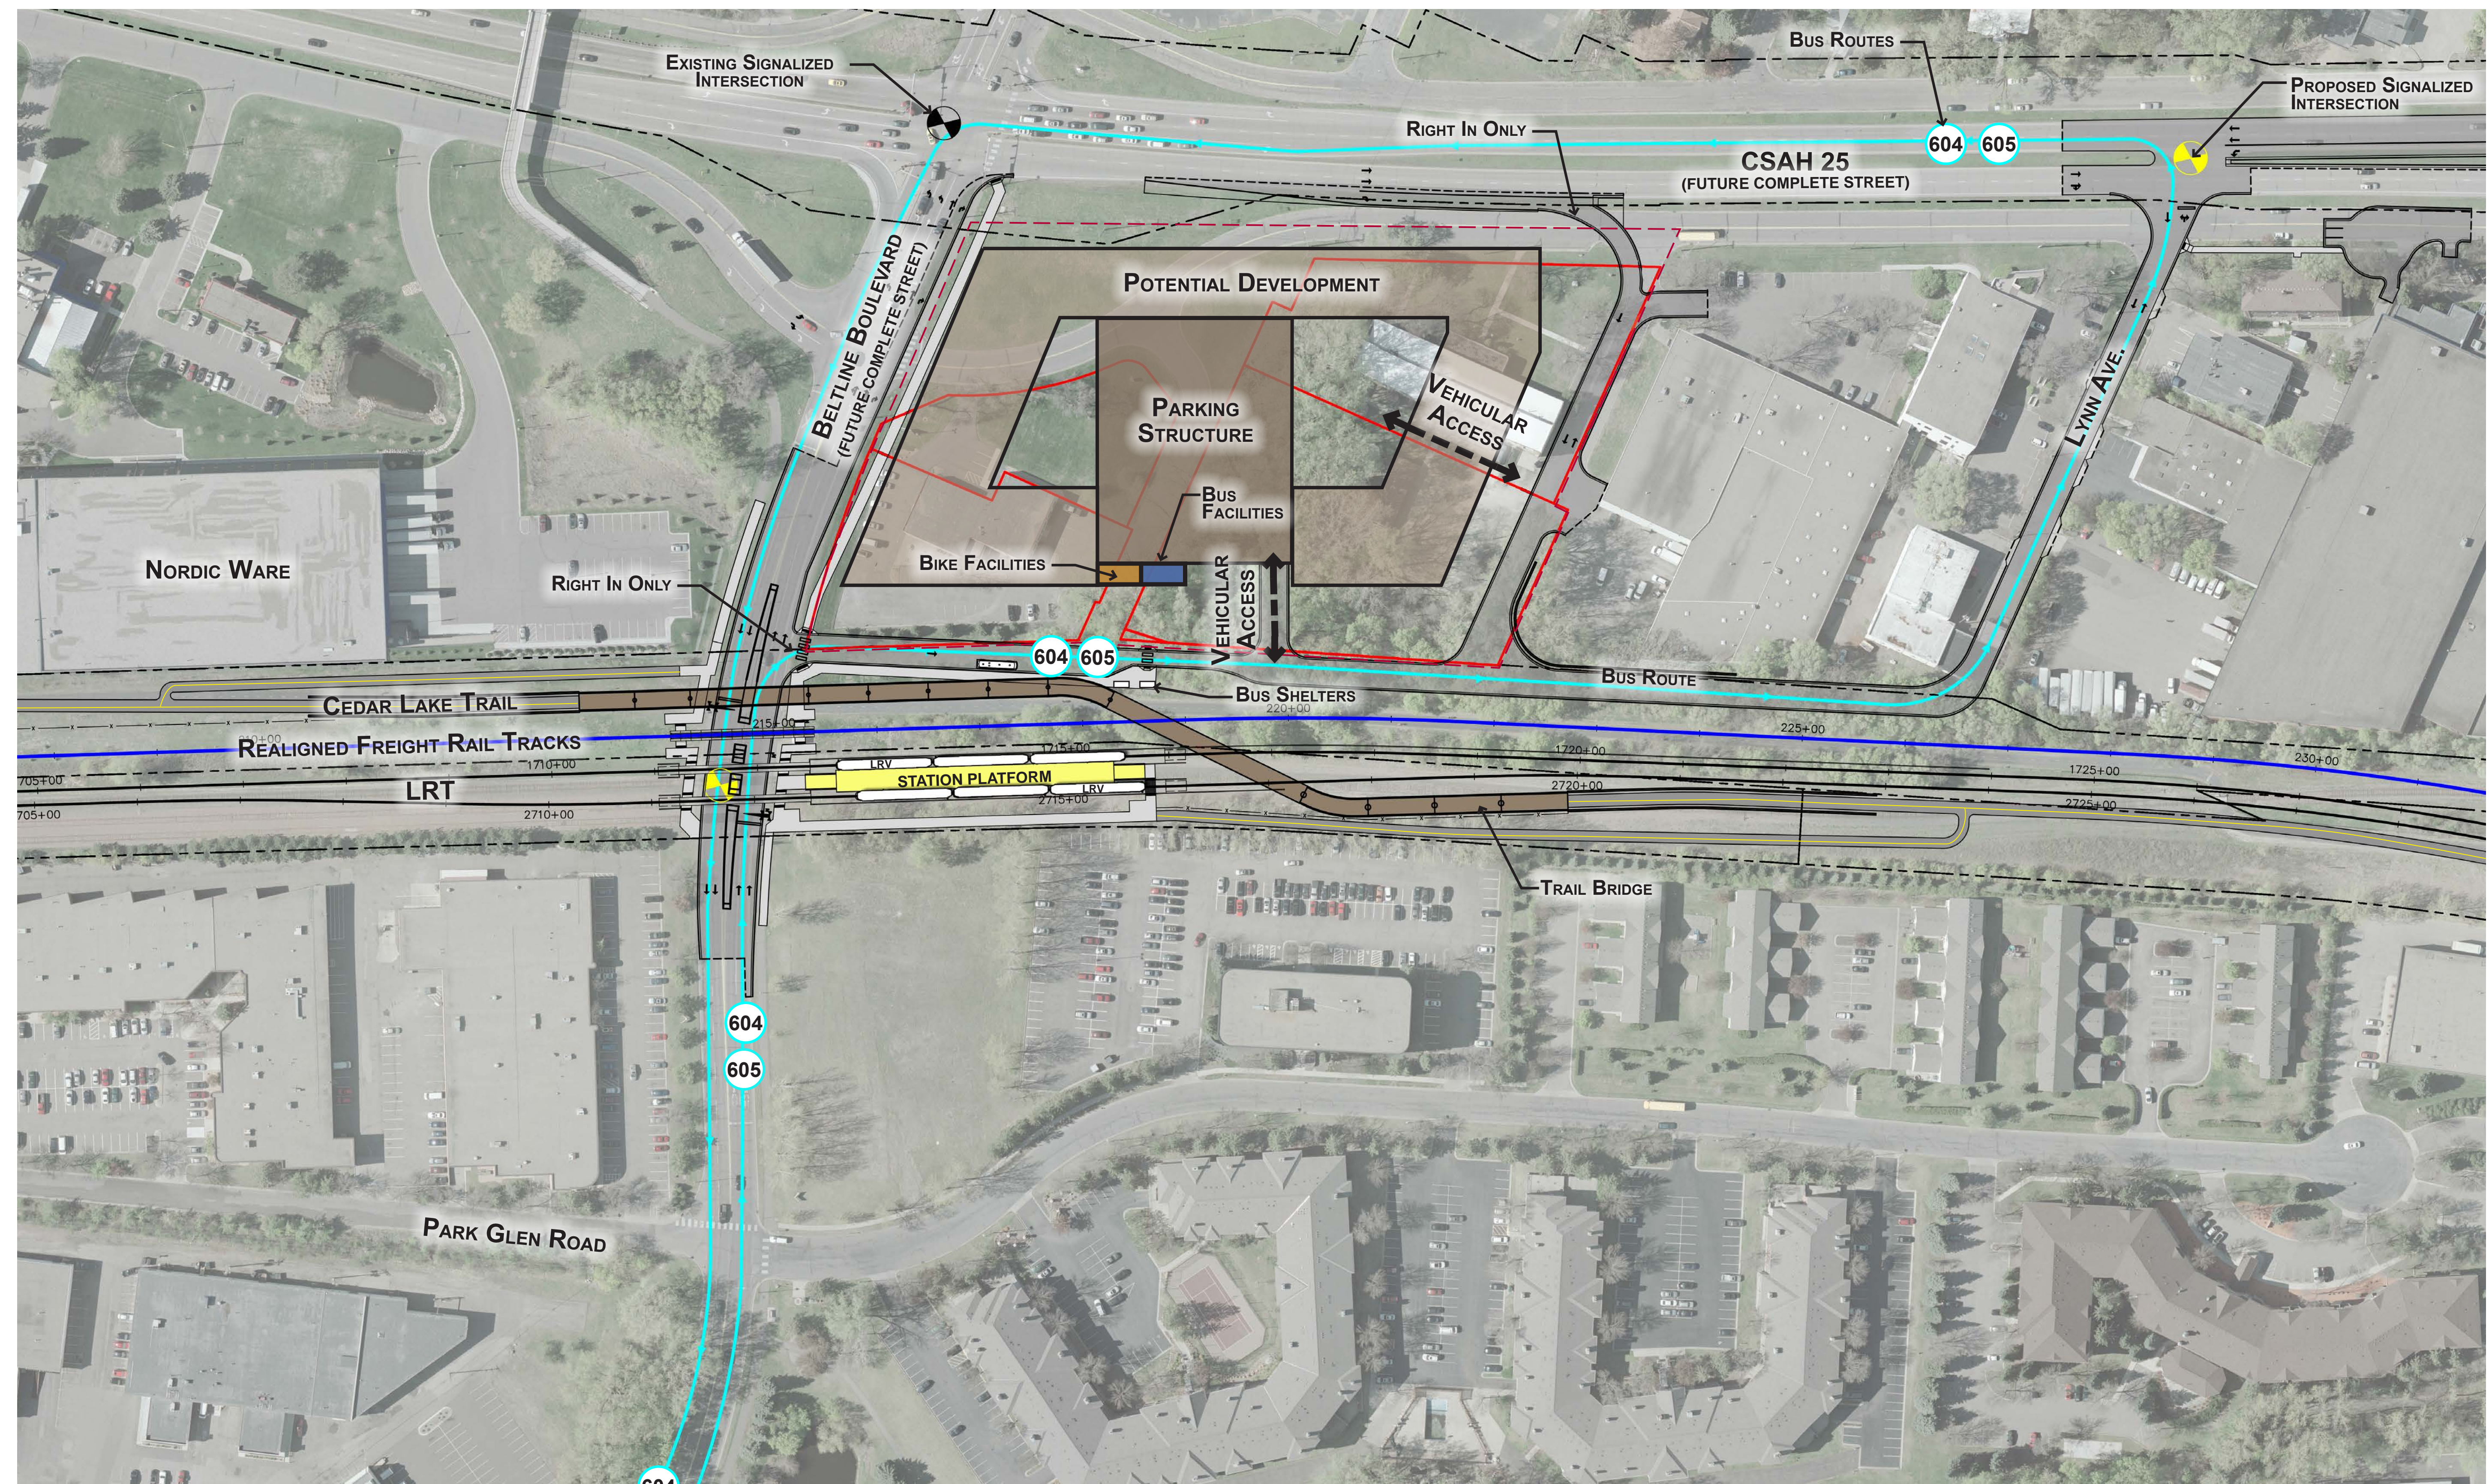

Design Concept



Schedule

