


TYPICAL 4-LANE CROSS SECTION  
MAINLINE ROADWAY

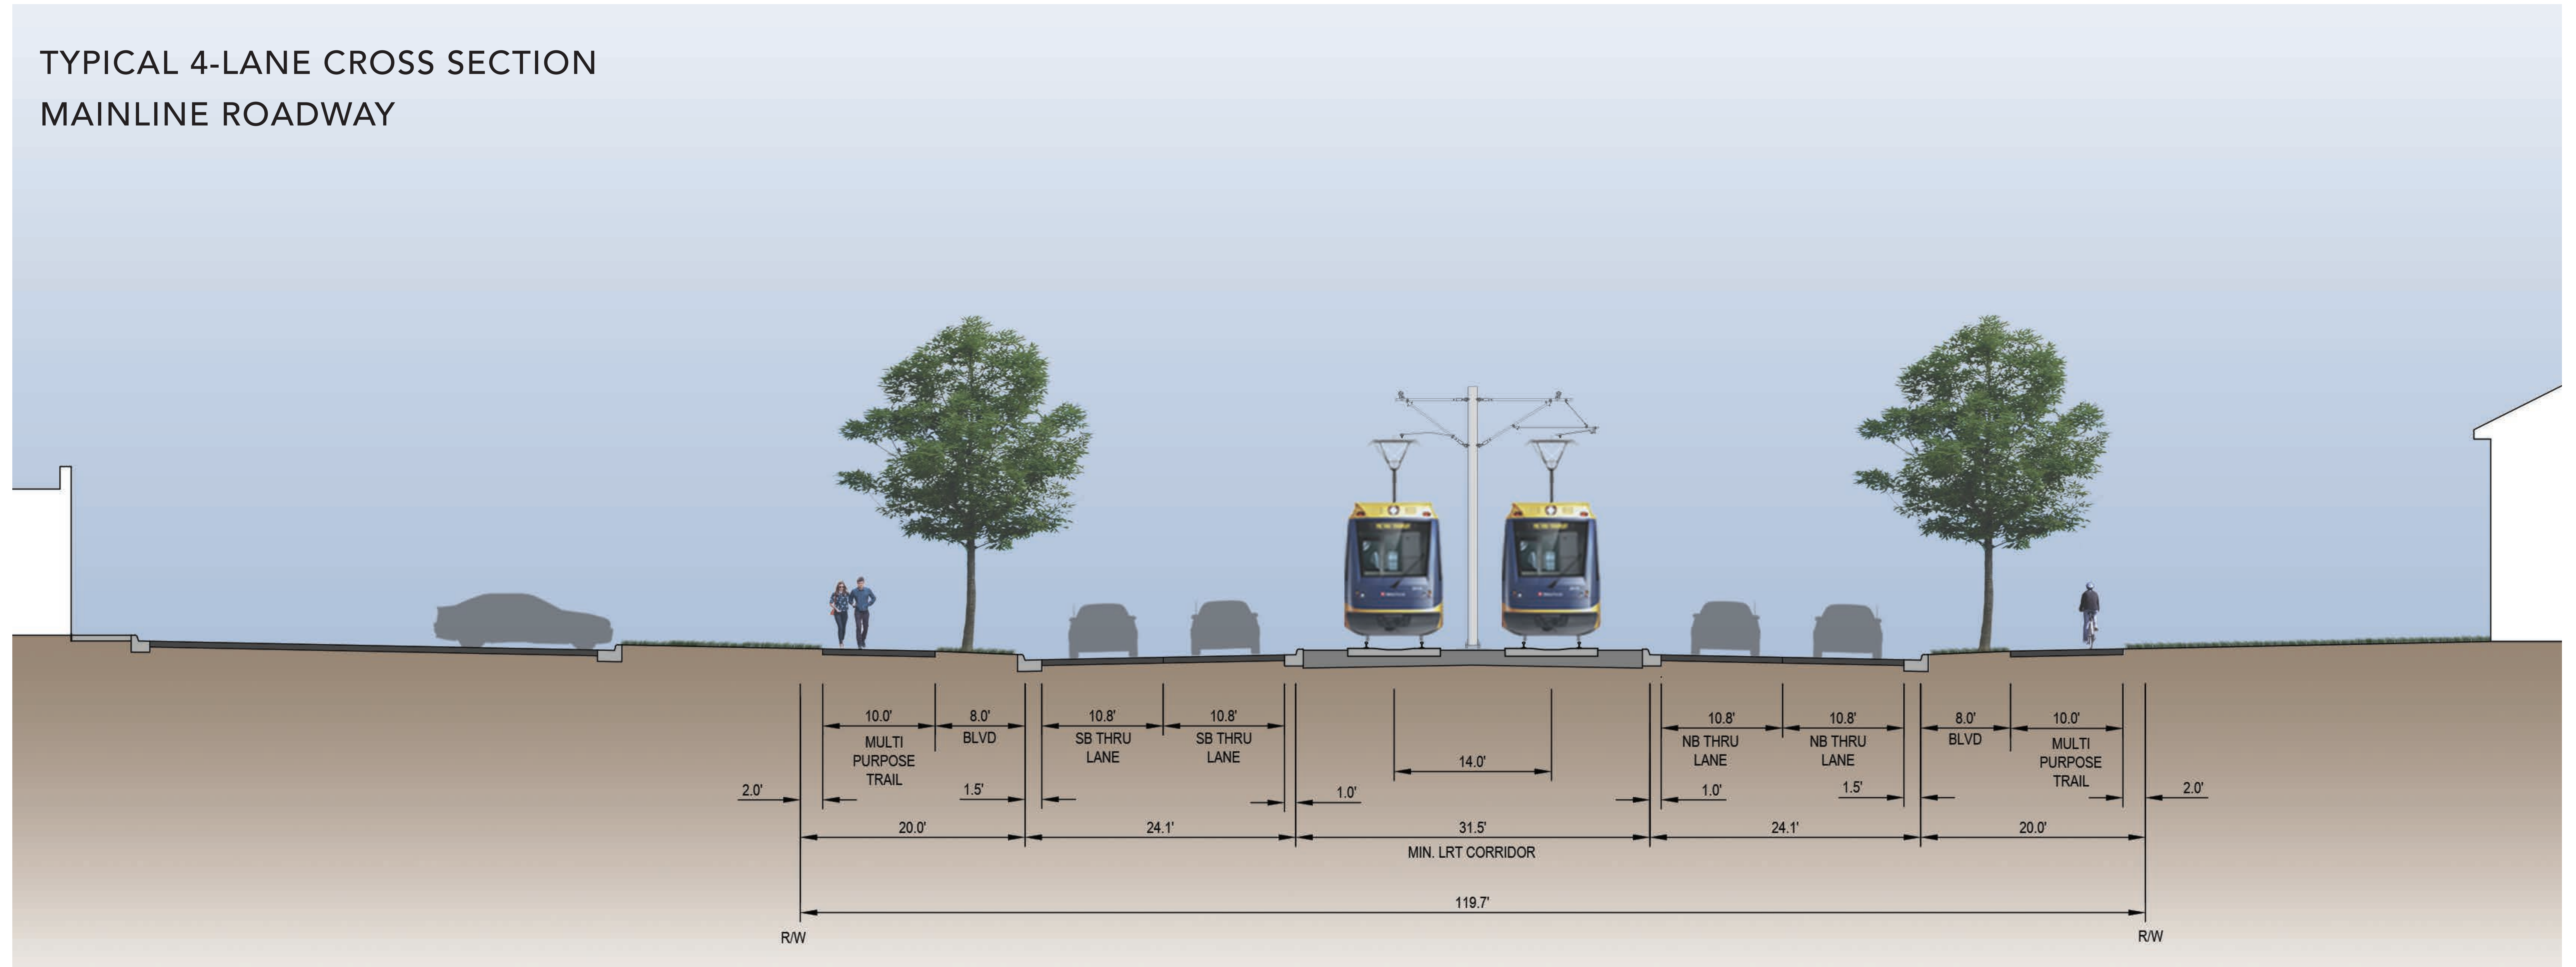


NOTE:  
BUILDINGS ILLUSTRATED ALONG THE EDGES OF THE CORRIDOR DO NOT REPRESENT ANY SPECIFIC LOCATION. THEY ARE INTENDED TO VISUALIZE GENERAL BUILDING LOCATION AND SCALE.

DRAFT



TYPICAL 4-LANE CROSS SECTION  
INTERSECTION WITH PLATFORM

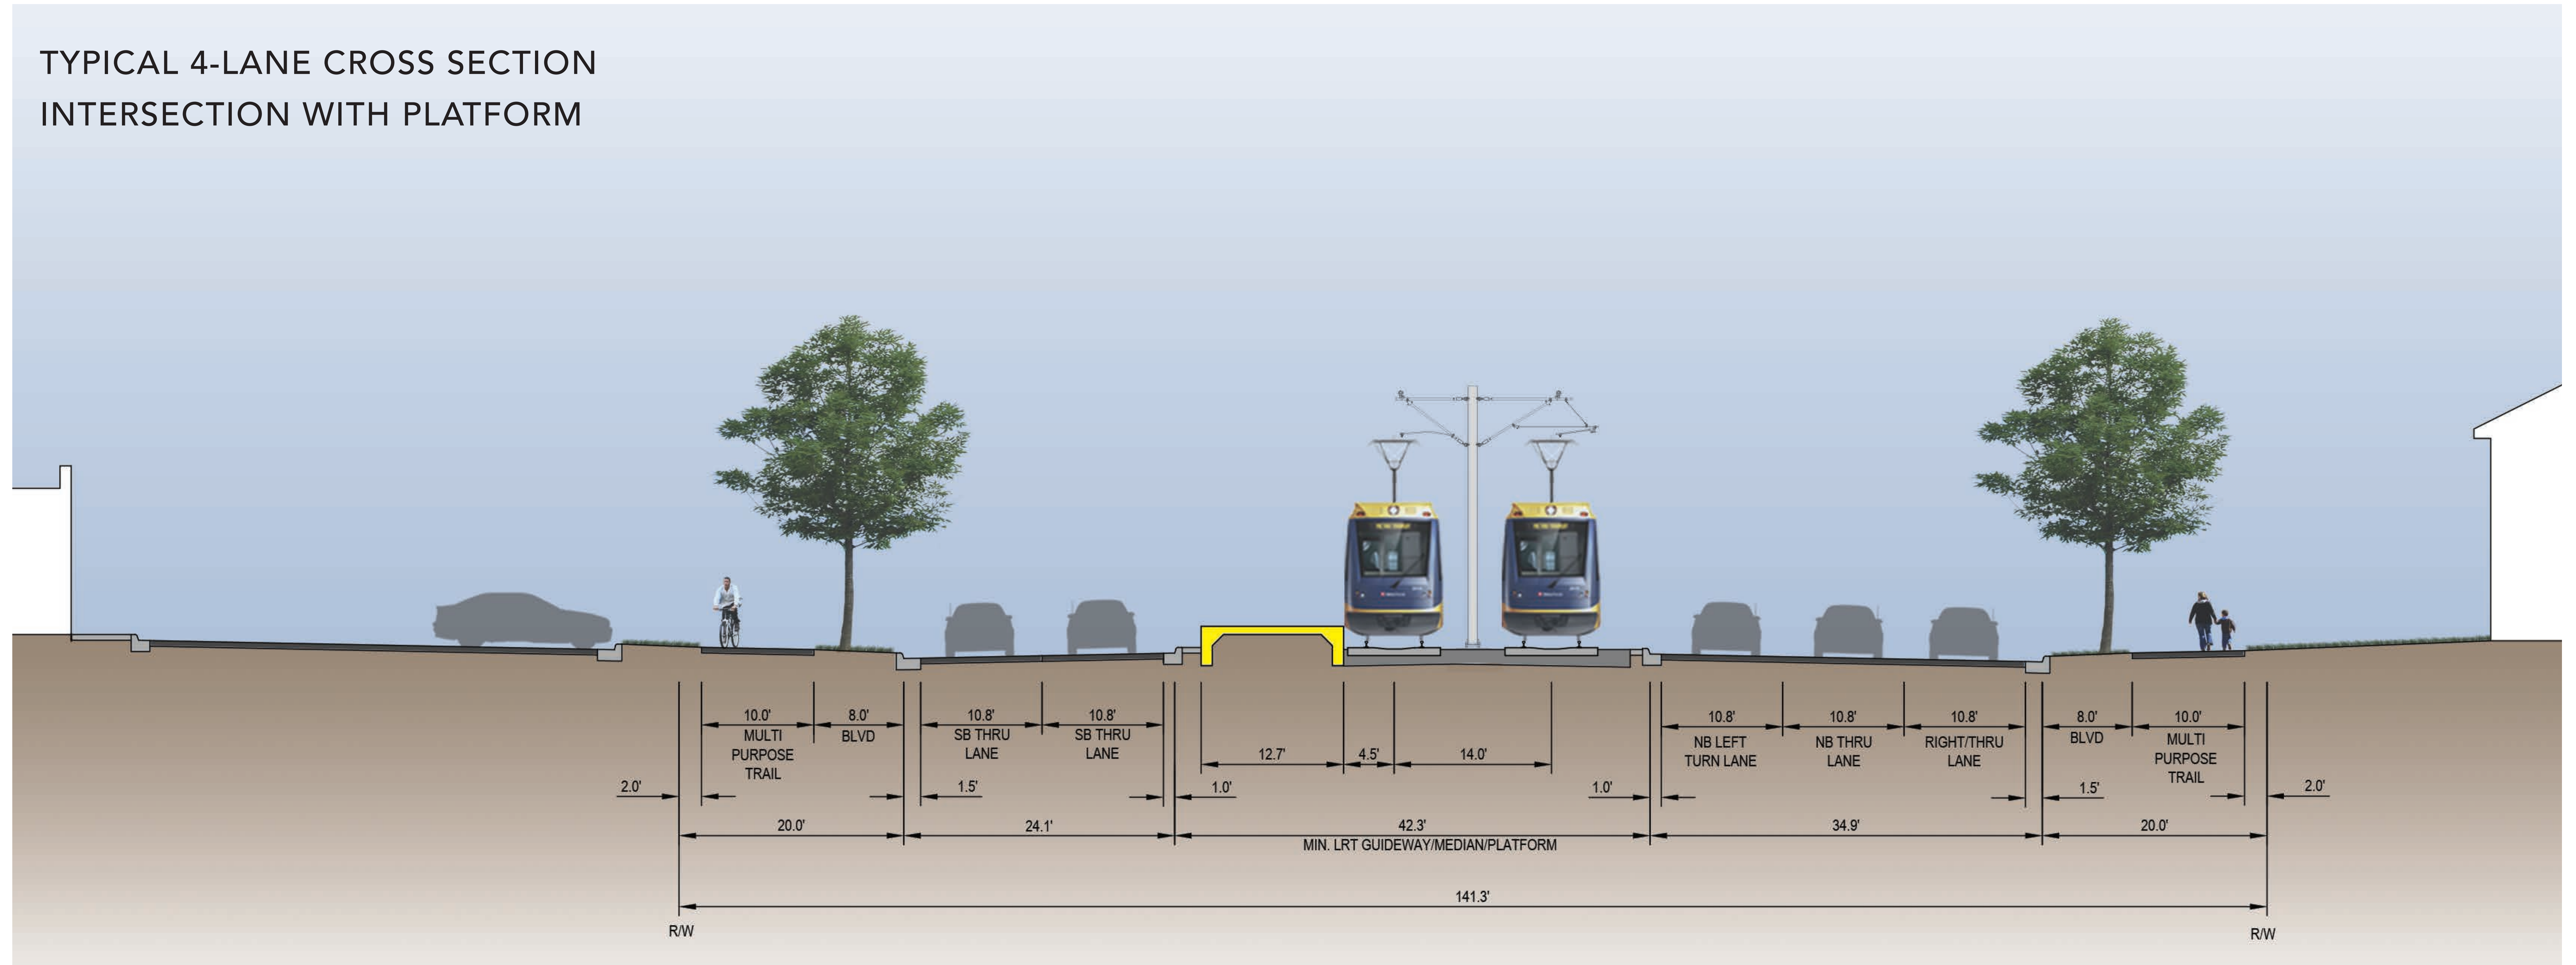


NOTE:  
BUILDINGS ILLUSTRATED ALONG THE EDGES OF THE CORRIDOR DO NOT REPRESENT ANY SPECIFIC LOCATION. THEY ARE INTENDED TO VISUALIZE GENERAL BUILDING LOCATION AND SCALE.

DRAFT



TYPICAL 4-LANE CROSS SECTION  
INTERSECTION WITHOUT PLATFORM

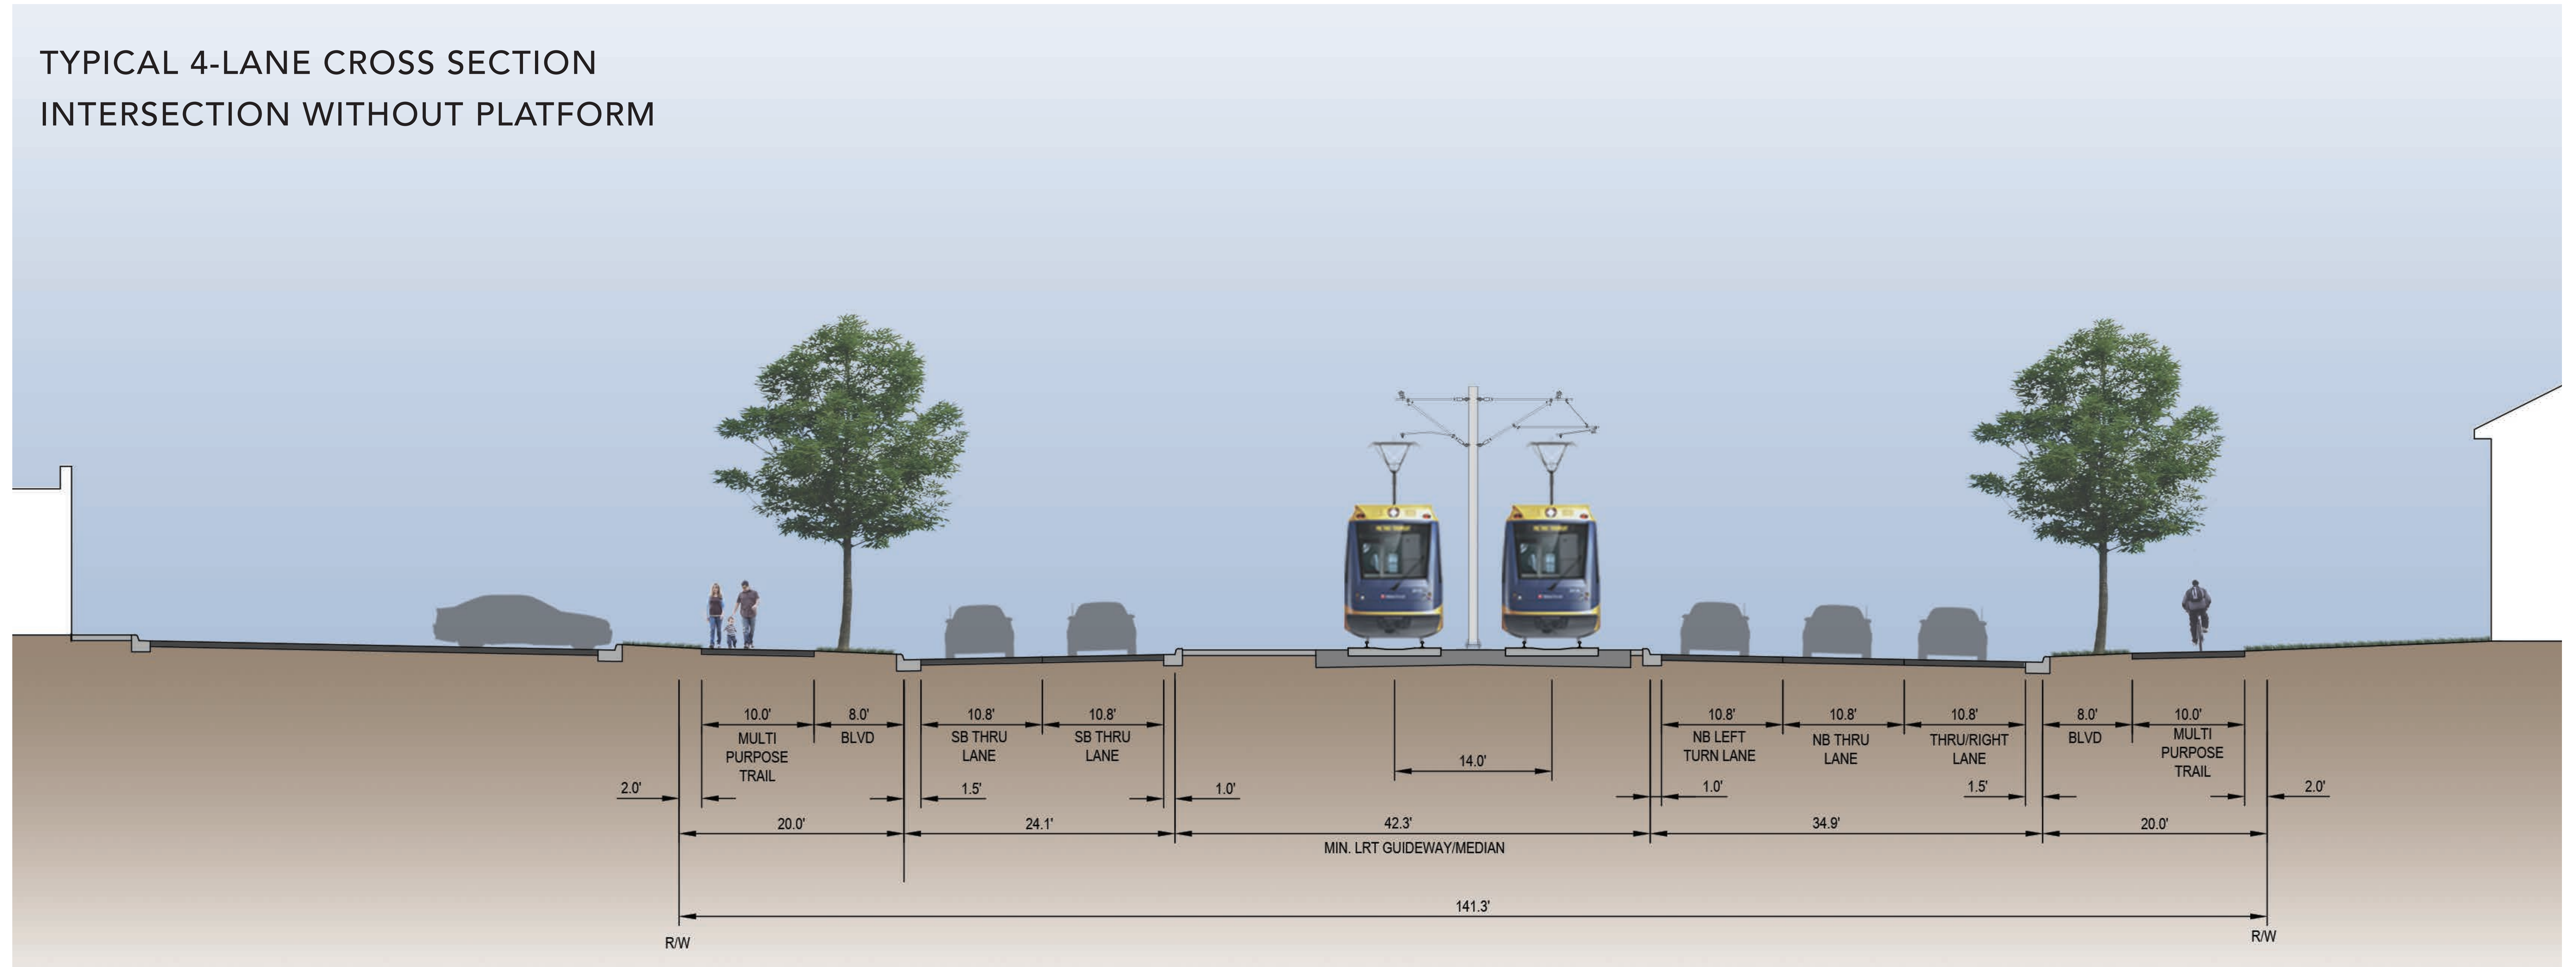

NOTE:  
BUILDINGS ILLUSTRATED ALONG THE EDGES OF THE CORRIDOR DO NOT REPRESENT ANY SPECIFIC LOCATION. THEY ARE INTENDED TO VISUALIZE GENERAL BUILDING LOCATION AND SCALE.

DRAFT